




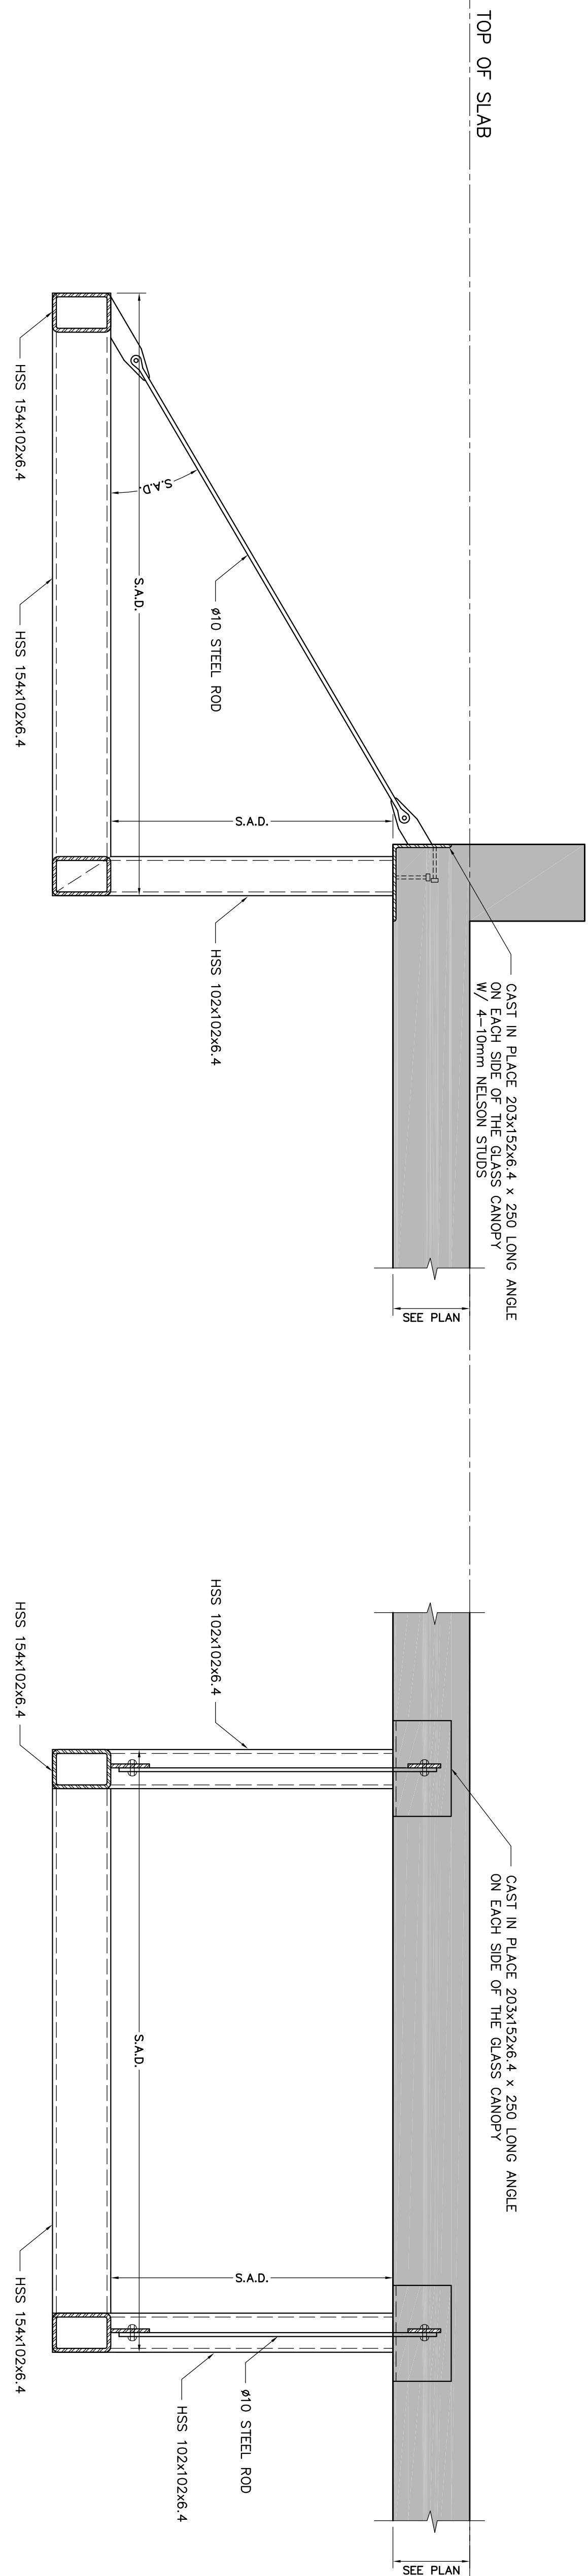


STEEL FRAMING FOR GLASS CANOPY AT SUITE ENTRANCE - SECTION VIEW

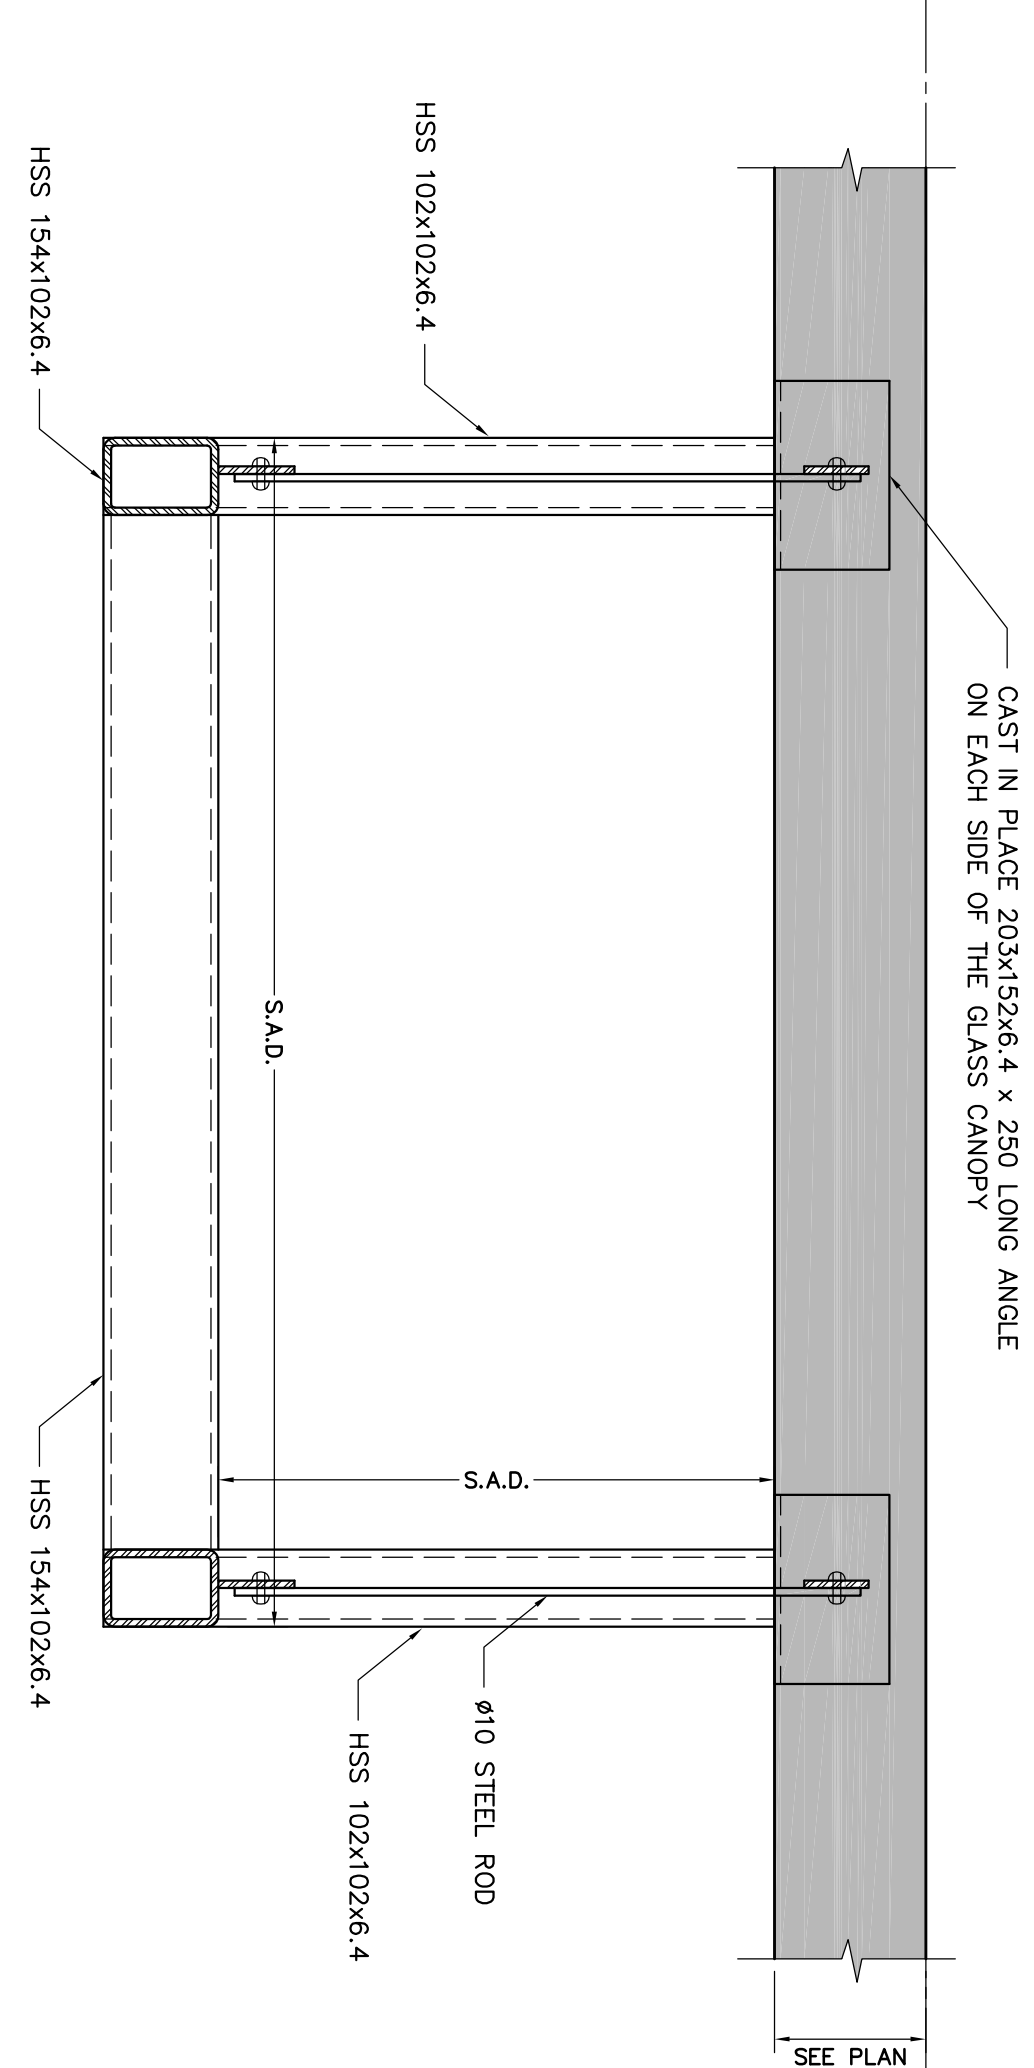


STEEL FRAMING FOR GLASS CANOPY AT SUITE ENTRANCE - FRONT VIEW

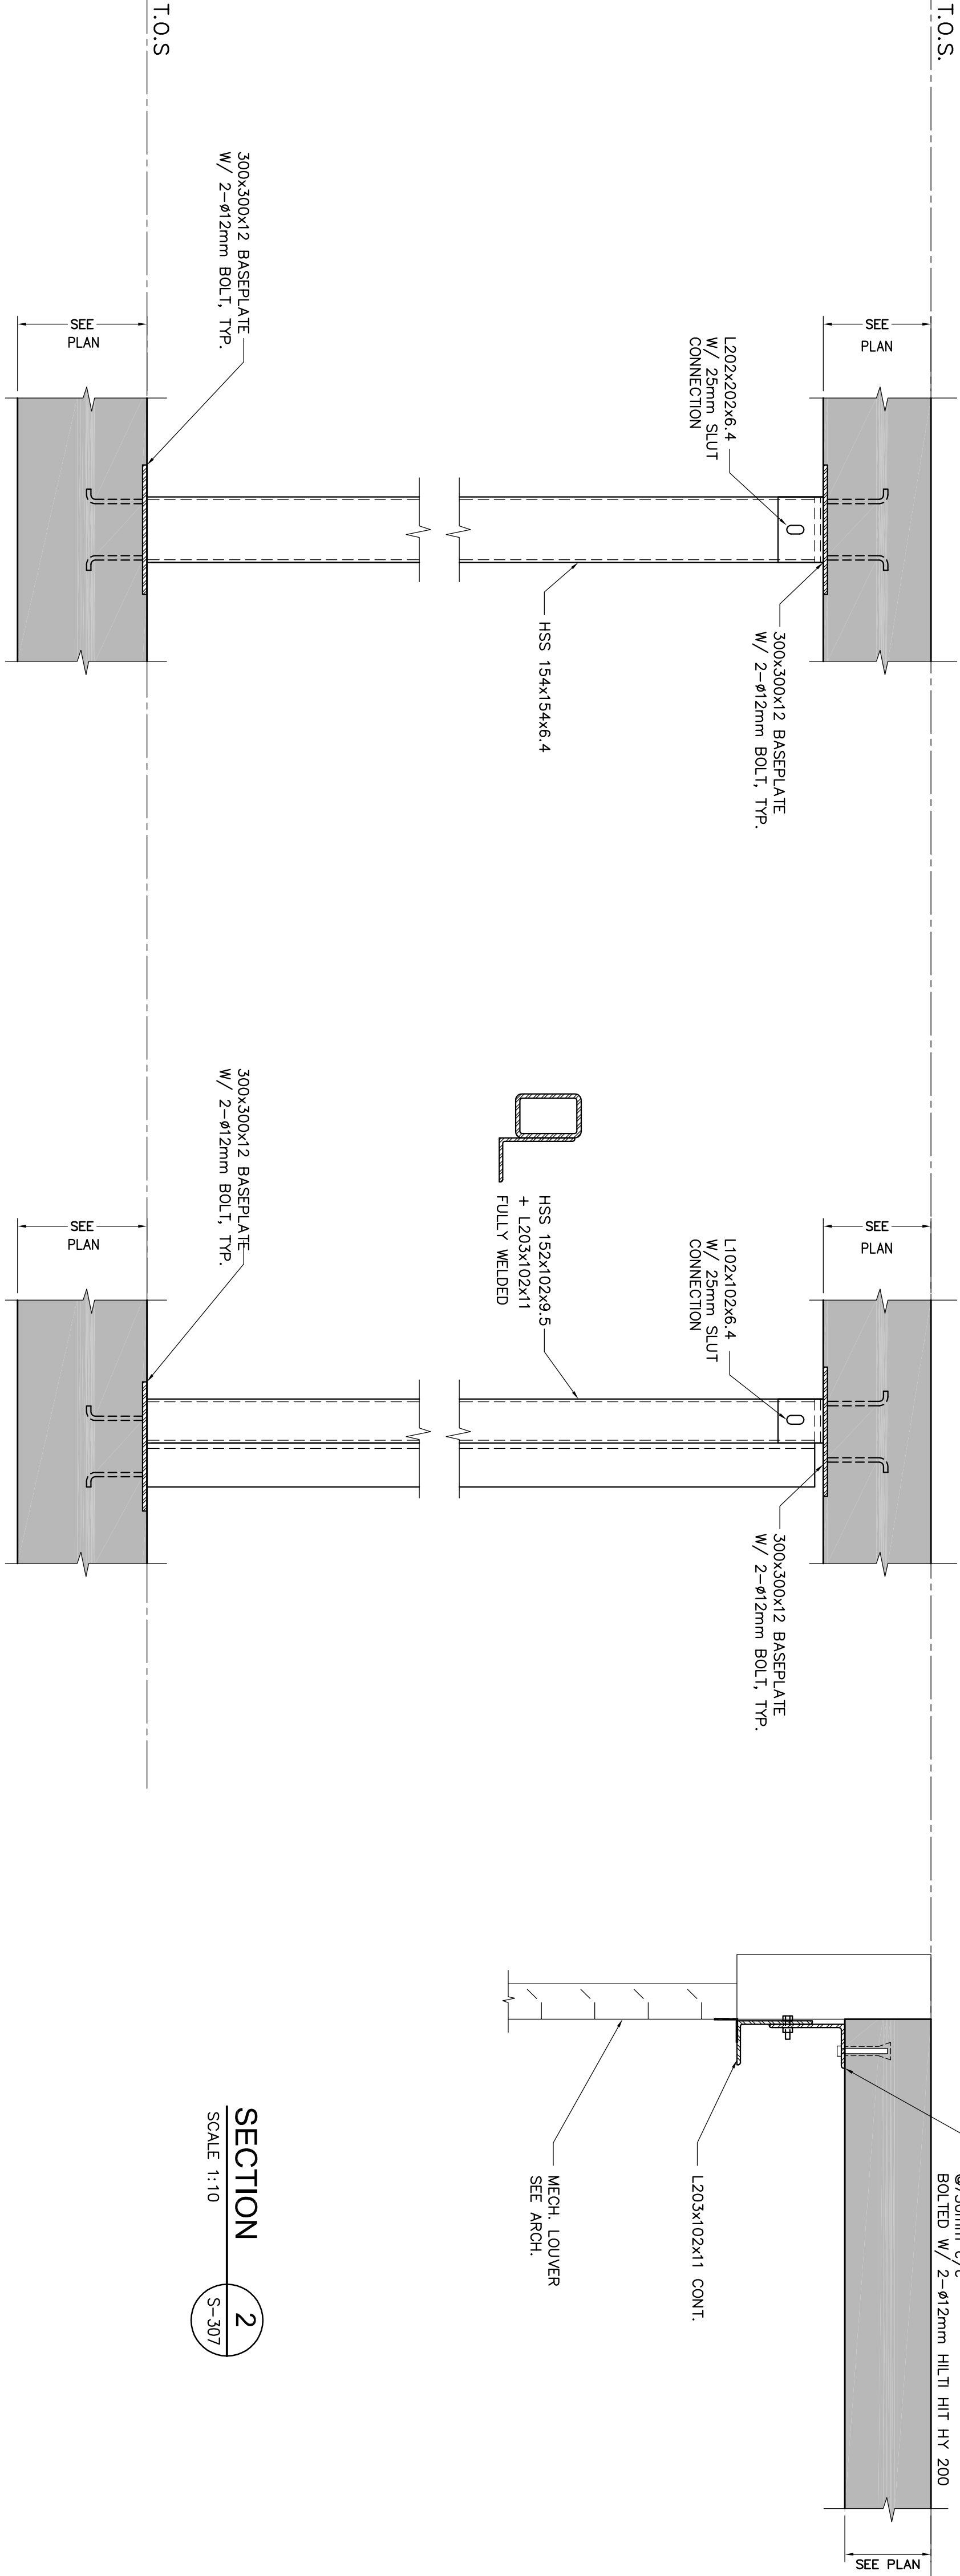


TYPICAL STEEL POST ON EACH SIDE OF THE MECH. LOUVER AT NORTH/EAST CORNER OF GROUND FLOOR

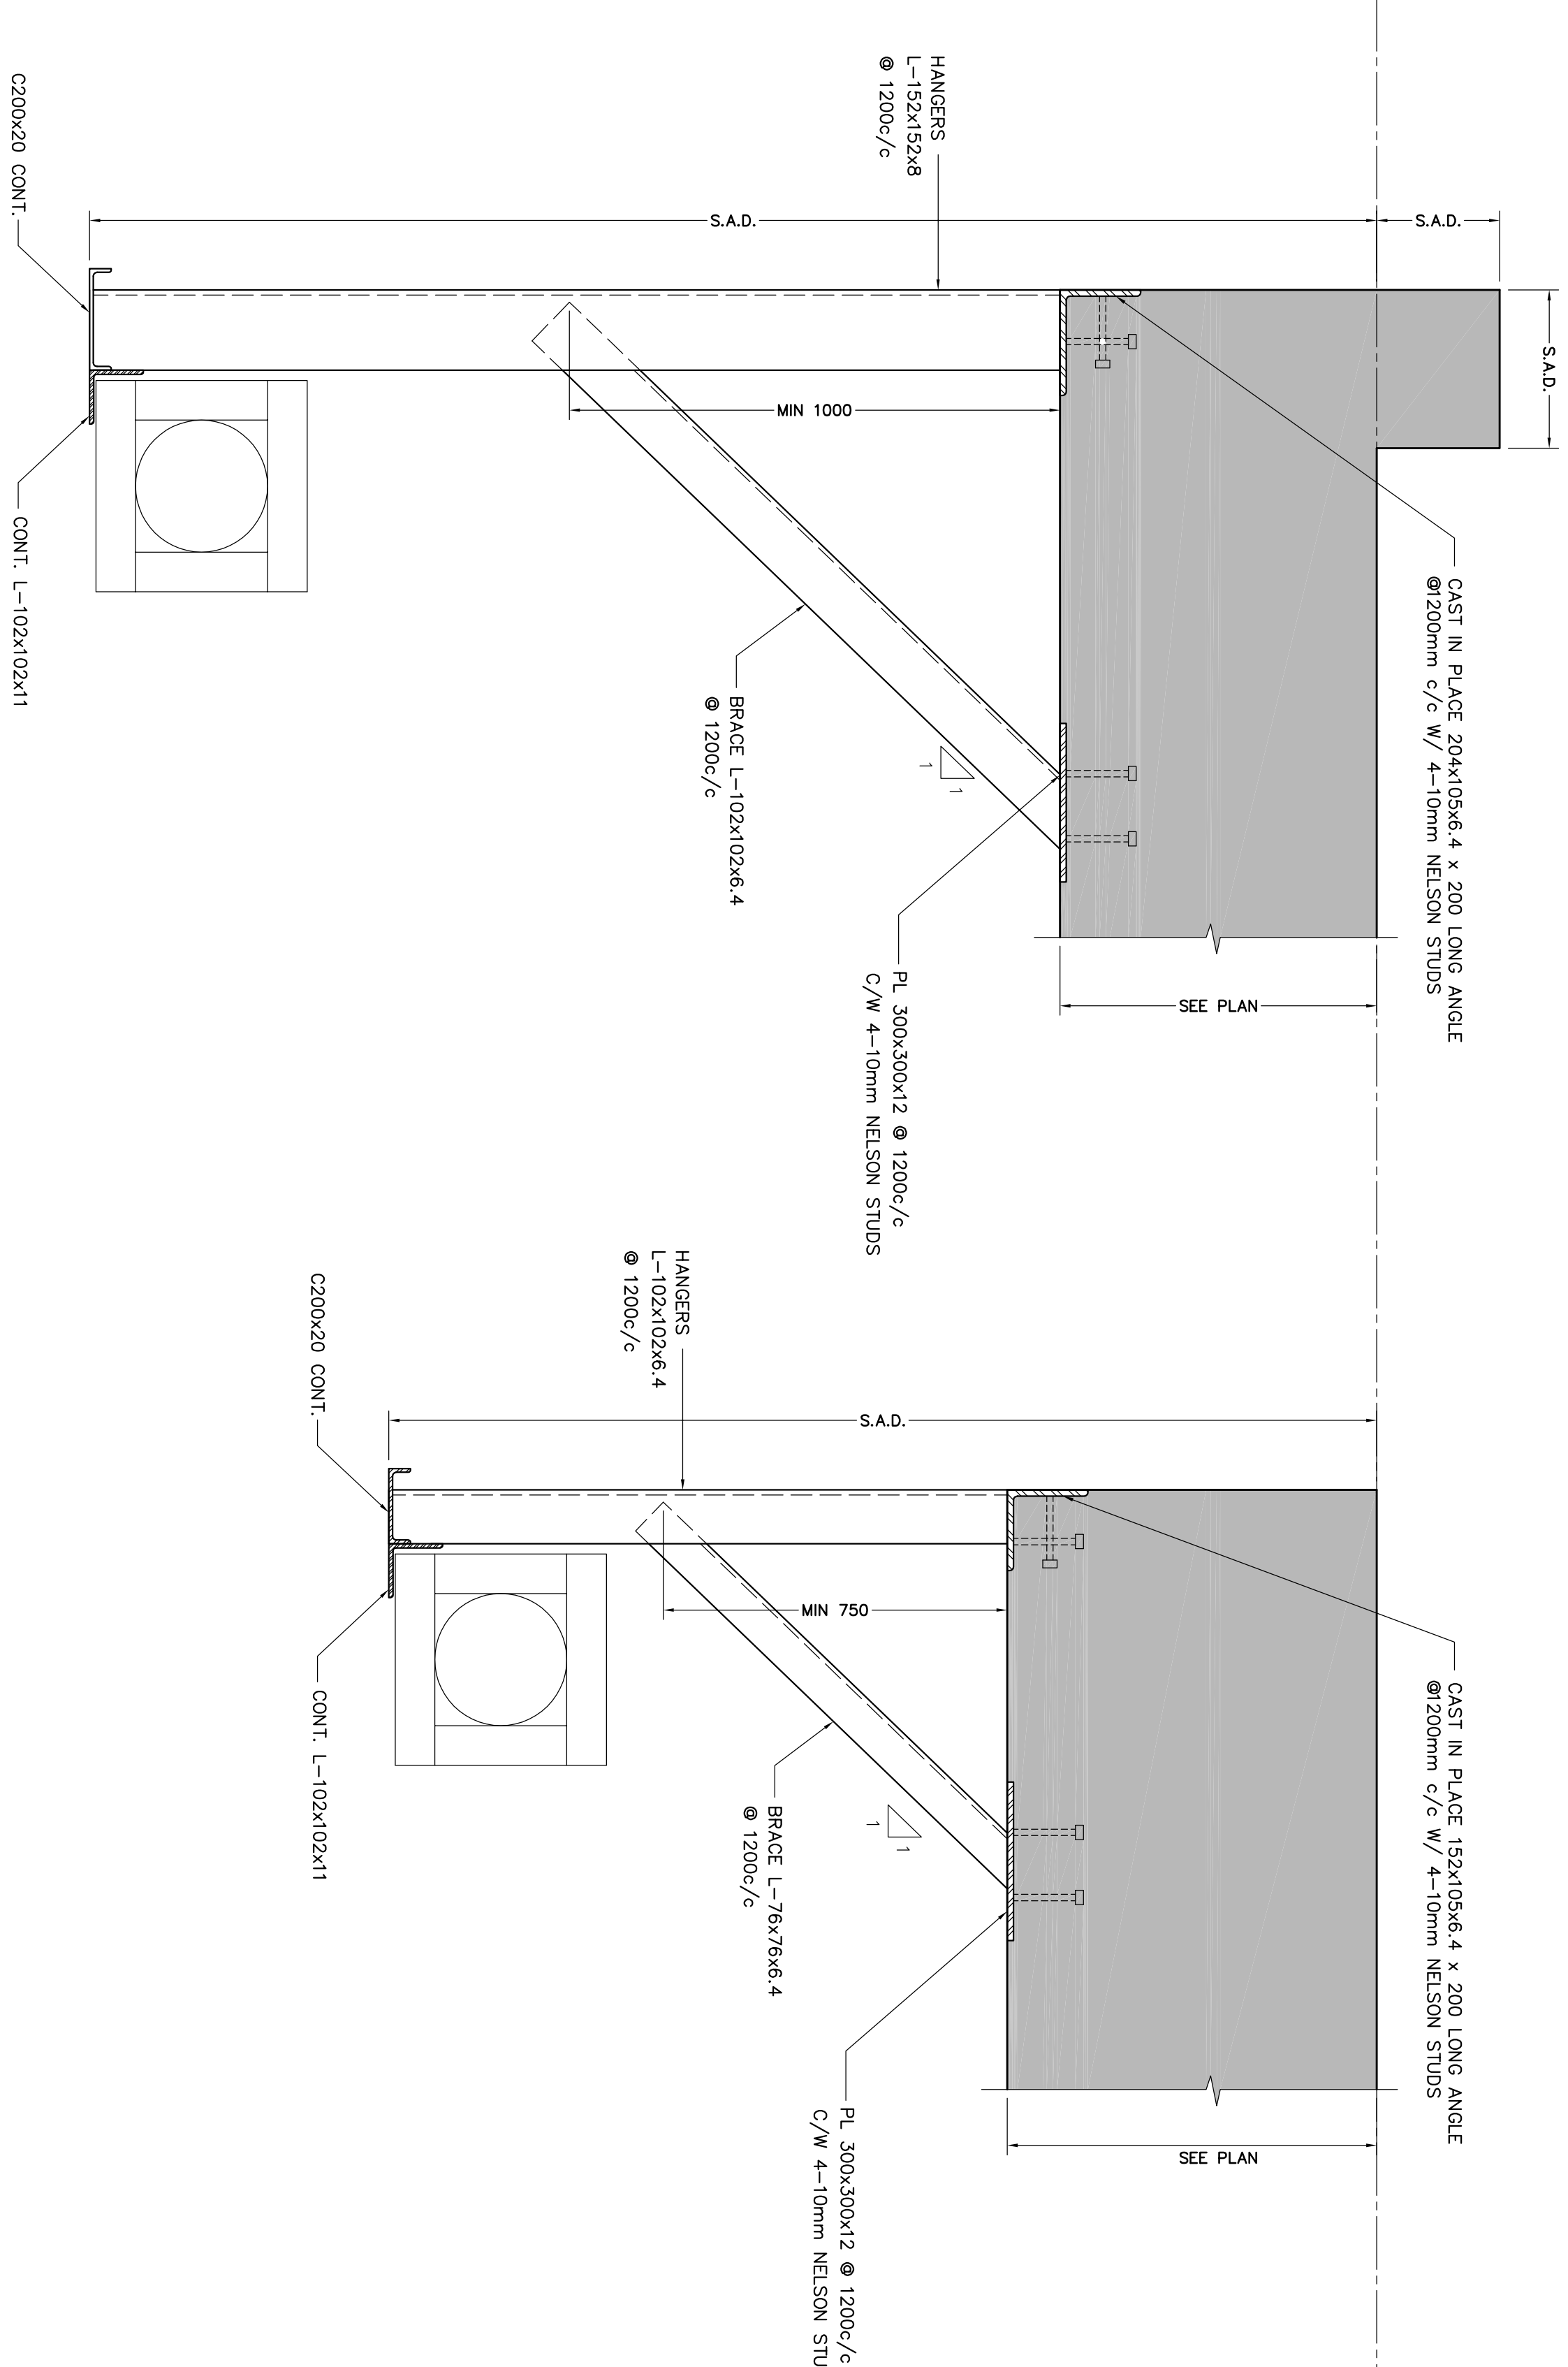

OVERHEAD DOOR AT LOADING DUCK

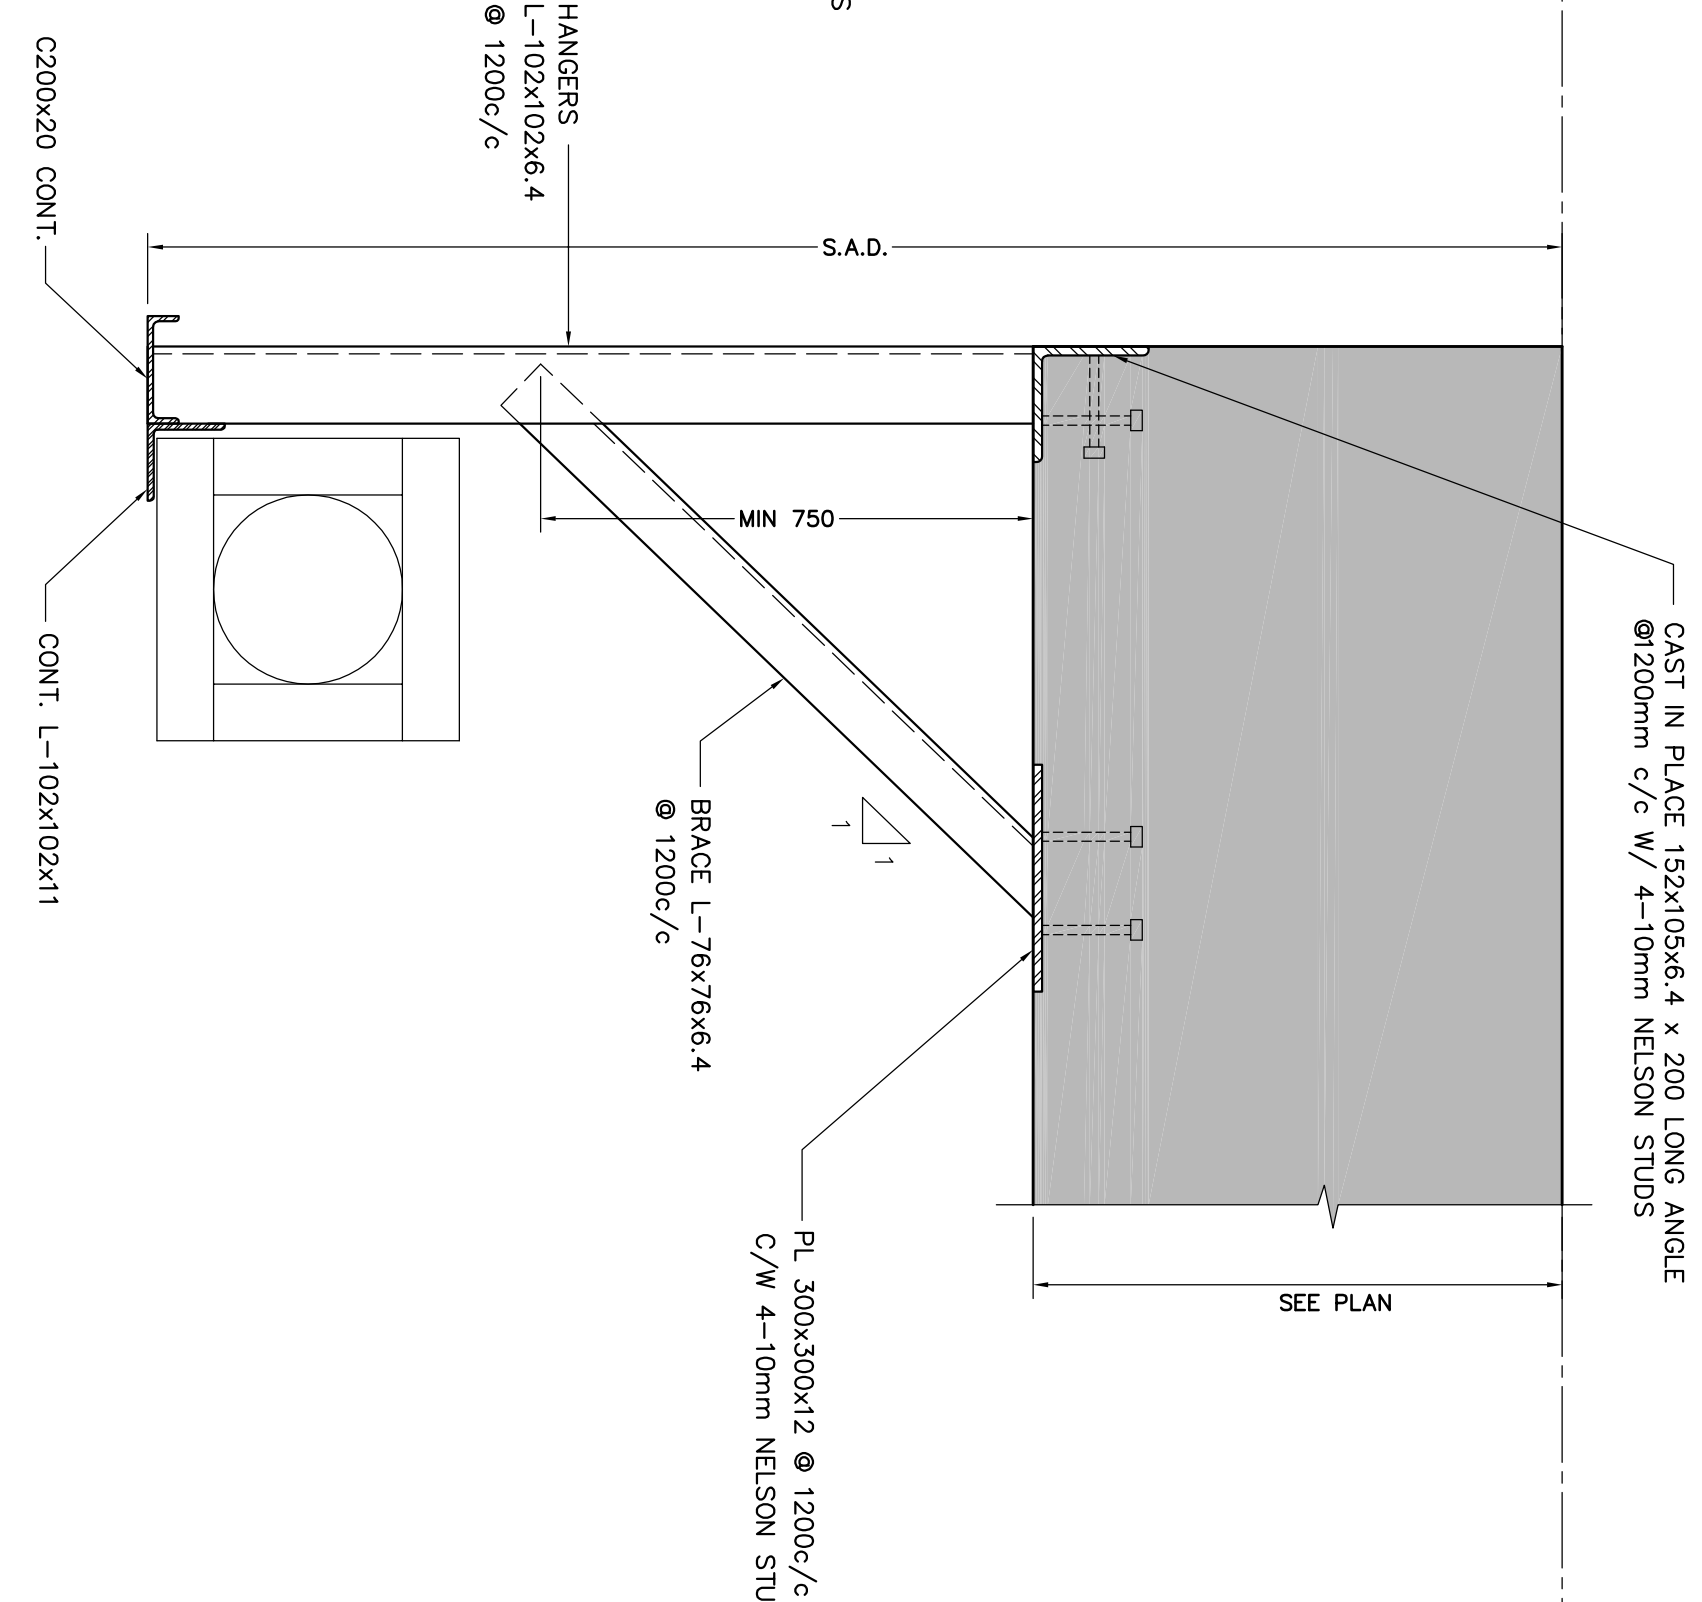


OVERHEAD DOOR AT LOADING DUCK

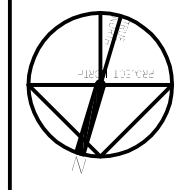

ALEXANDRA PARK - BLOCK 11
TORONTO, ONTARIO

FIRST FLOOR ELEV. 80.00m			
NO.	REVISION / REMARK	DATE	BY
1	ISSUED FOR PERMIT	2014/03/03	J.A.
2	REVISION FOR PERMIT	2014/03/03	J.A.
3	REVISION FOR PERMIT	2014/03/03	J.A.
4	REVISION FOR PERMIT	2014/03/03	J.A.
5	REVISION FOR PERMIT	2014/03/03	J.A.
6	REVISION FOR PERMIT	2014/03/03	J.A.
7	REVISION FOR PERMIT	2014/03/03	J.A.
8	REVISION FOR PERMIT	2014/03/03	J.A.
9	REVISION FOR PERMIT	2014/03/03	J.A.
10	REVISION FOR PERMIT	2014/03/03	J.A.

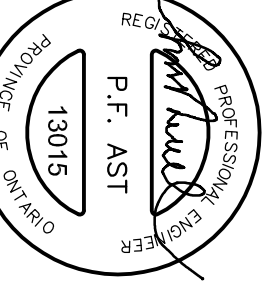

Jablonsky, Asst
ENGINEERS
500 BAYVIEW AVE. SUITE 200
SCARBOROUGH, ONTARIO M1S 5B5
Tel: 416-447-2771
Fax: 416-447-2772
E-mail: jablonsky@jablonsky.com

DATE: 2014/03/03
DRAWN BY: J.A.
CHECKED BY: J.A.
DATE: 2014/03/03

SECTIONS & DETAILS