



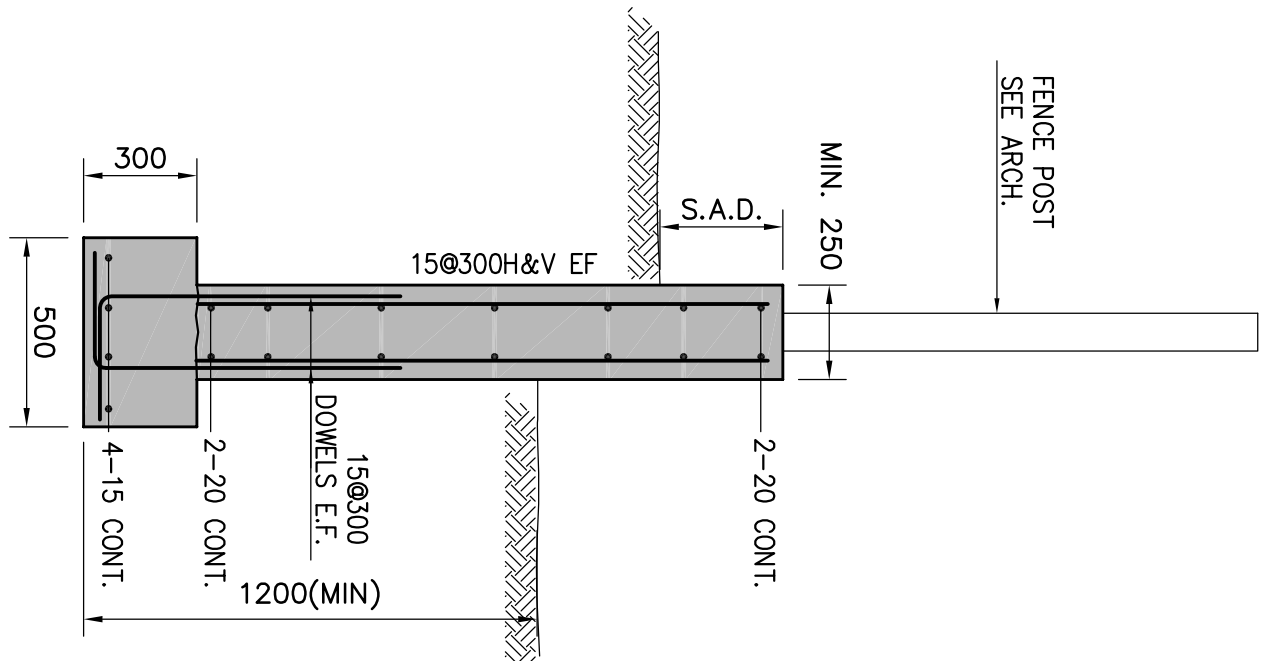

DETAIL OF RETAINING WALL


- SCALE 1/20
- NOTE:
1. PROVIDE T.L.S.(TENSION LAP SLICE) FOR ALL HORIZONTAL BARS AND T.L.S. INTO ADJACENT WALLS.
 2. CLASS C-120MIN MIN. 7% TO BE ENTRAINED AIR.
 3. SEE ARCH. AND LANDSCAPE DRAWING FOR LOCATION OF FLOWERS BED.

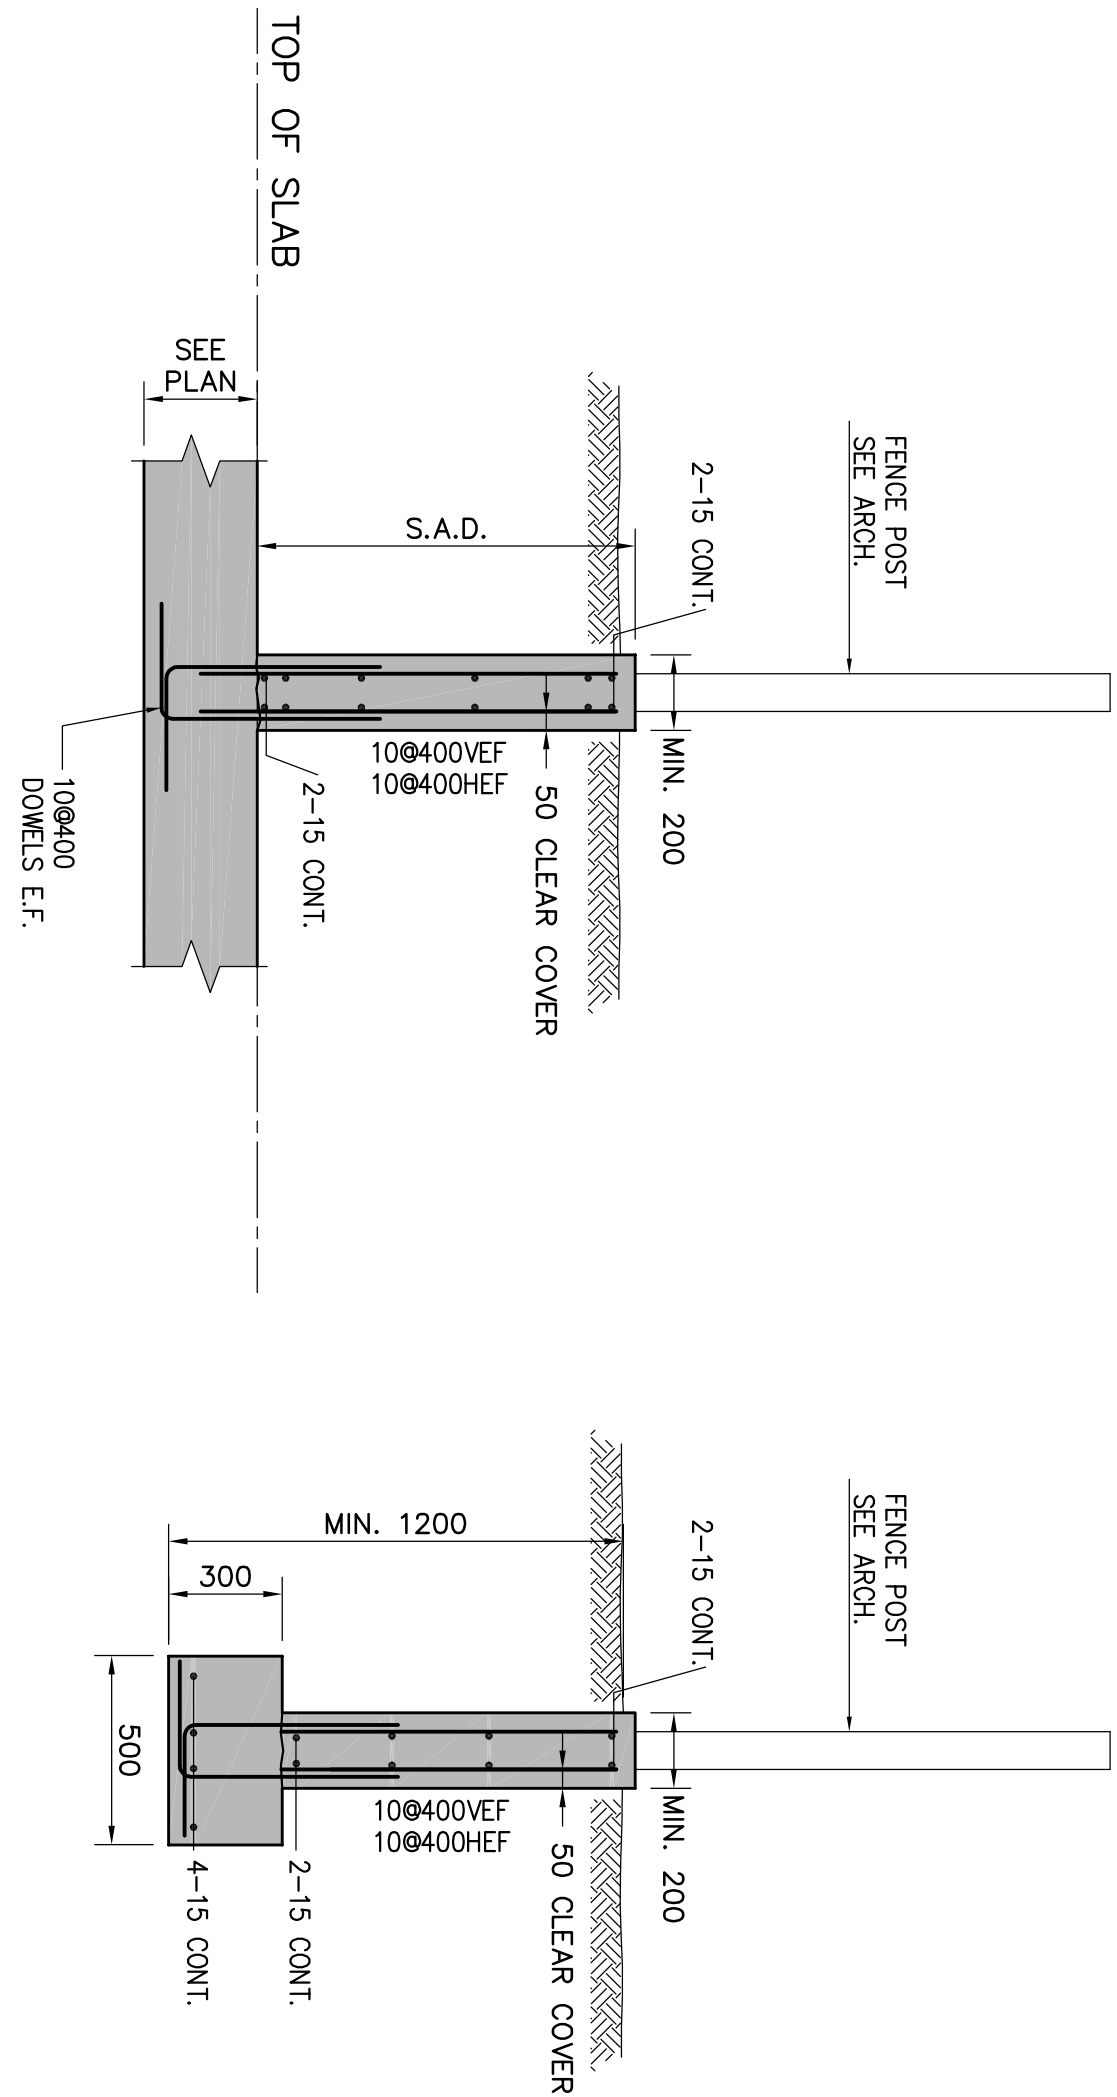

DETAIL OF PLANTER WALL


- SCALE 1/20
- NOTE:
1. PROVIDE T.L.S.(TENSION LAP SLICE) FOR ALL HORIZONTAL BARS AND T.L.S. INTO ADJACENT WALLS.
 2. CLASS C-120MIN MIN. 7% TO BE ENTRAINED AIR.
 3. SEE ARCH. AND LANDSCAPE DRAWING FOR LOCATION OF FLOWERS BED.

FIRST FLOOR ELEV. 80.66m			
NO.	Itemized / Material	QTY	UNIT
1	FOUNDATION FLOORING	24.000000	SQ.M
2	FOUNDATION WALL FINISH	24.000000	SQ.M
3	FOUNDATION WALL FINISH	24.000000	SQ.M
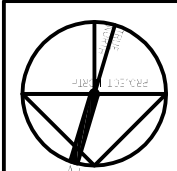

ALEXANDRA PARK - BLOCK 11
TORONTO, ONTARIO

PROJECT NO. 11-10
DRAWN BY: H.M.
CHECKED BY: H.M.
DATE: MARCH 2014

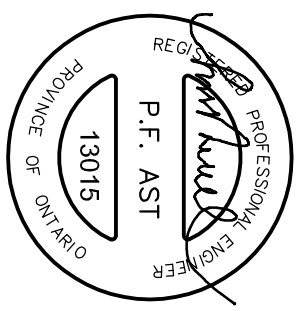

Jablonsky, Asst
and Partners
ENGINEERS
608 BLOOR ST. W. SUITE 200
TORONTO, ONT. M6G 1K5
Tel: 416-464-2777
Fax: 416-464-2777
E-mail: jablonsky@jablonsky.com