




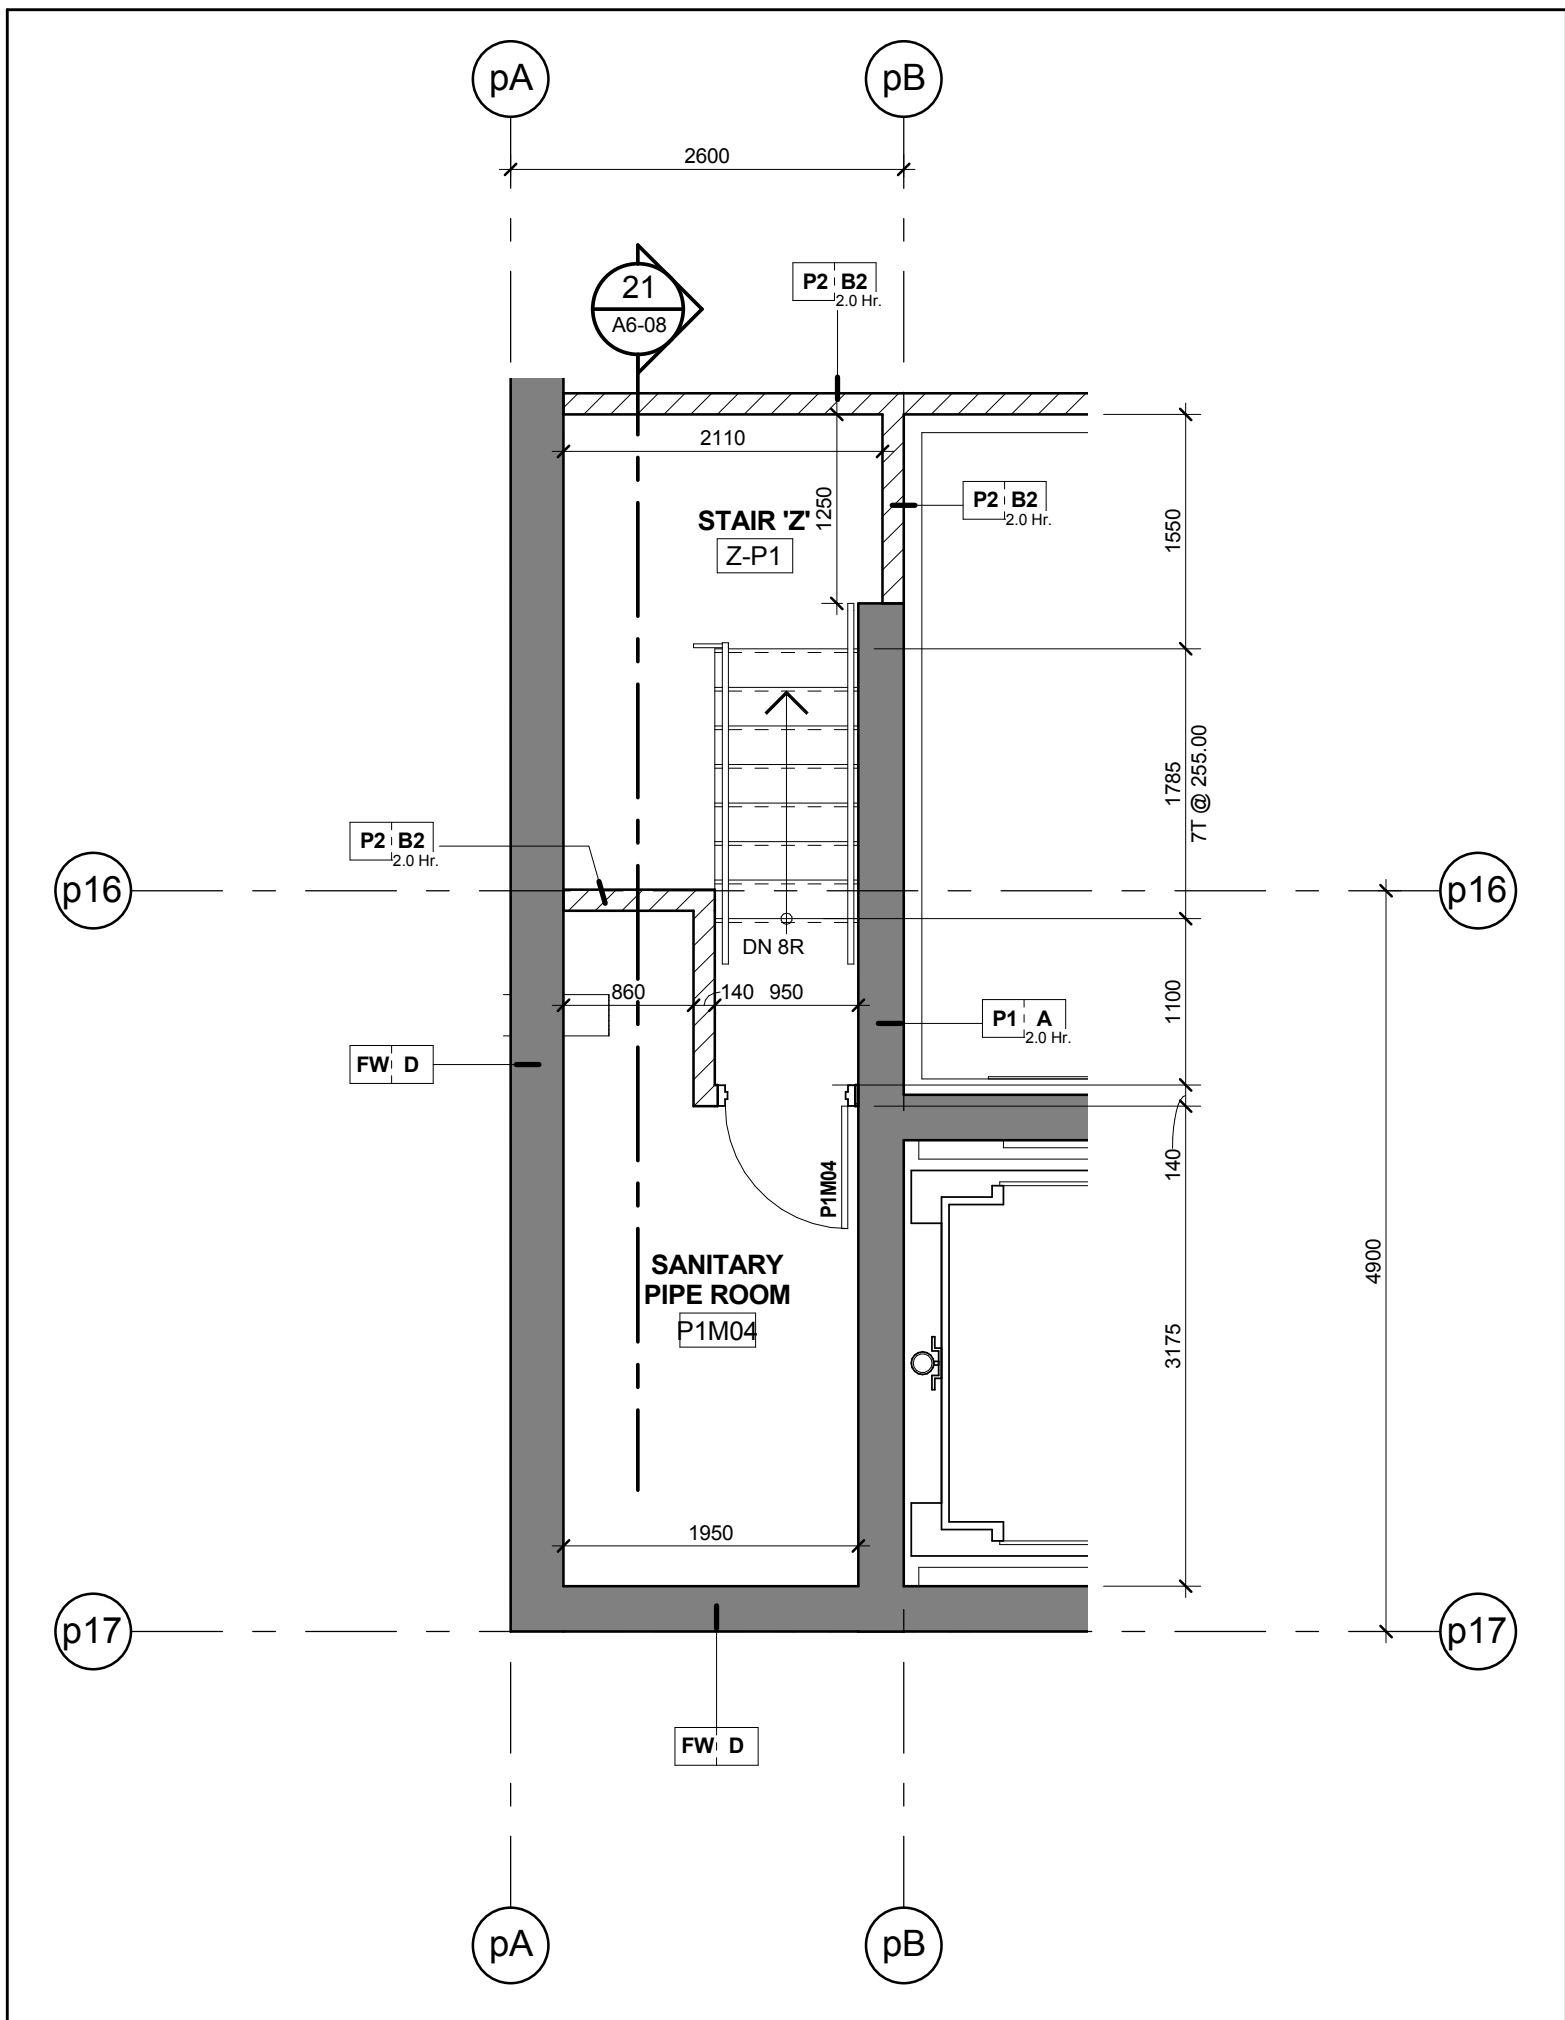


Stair 'Z' - Stair Plan - Level P1 Mezzanine 20
Scale: 1 : 50 A6-08

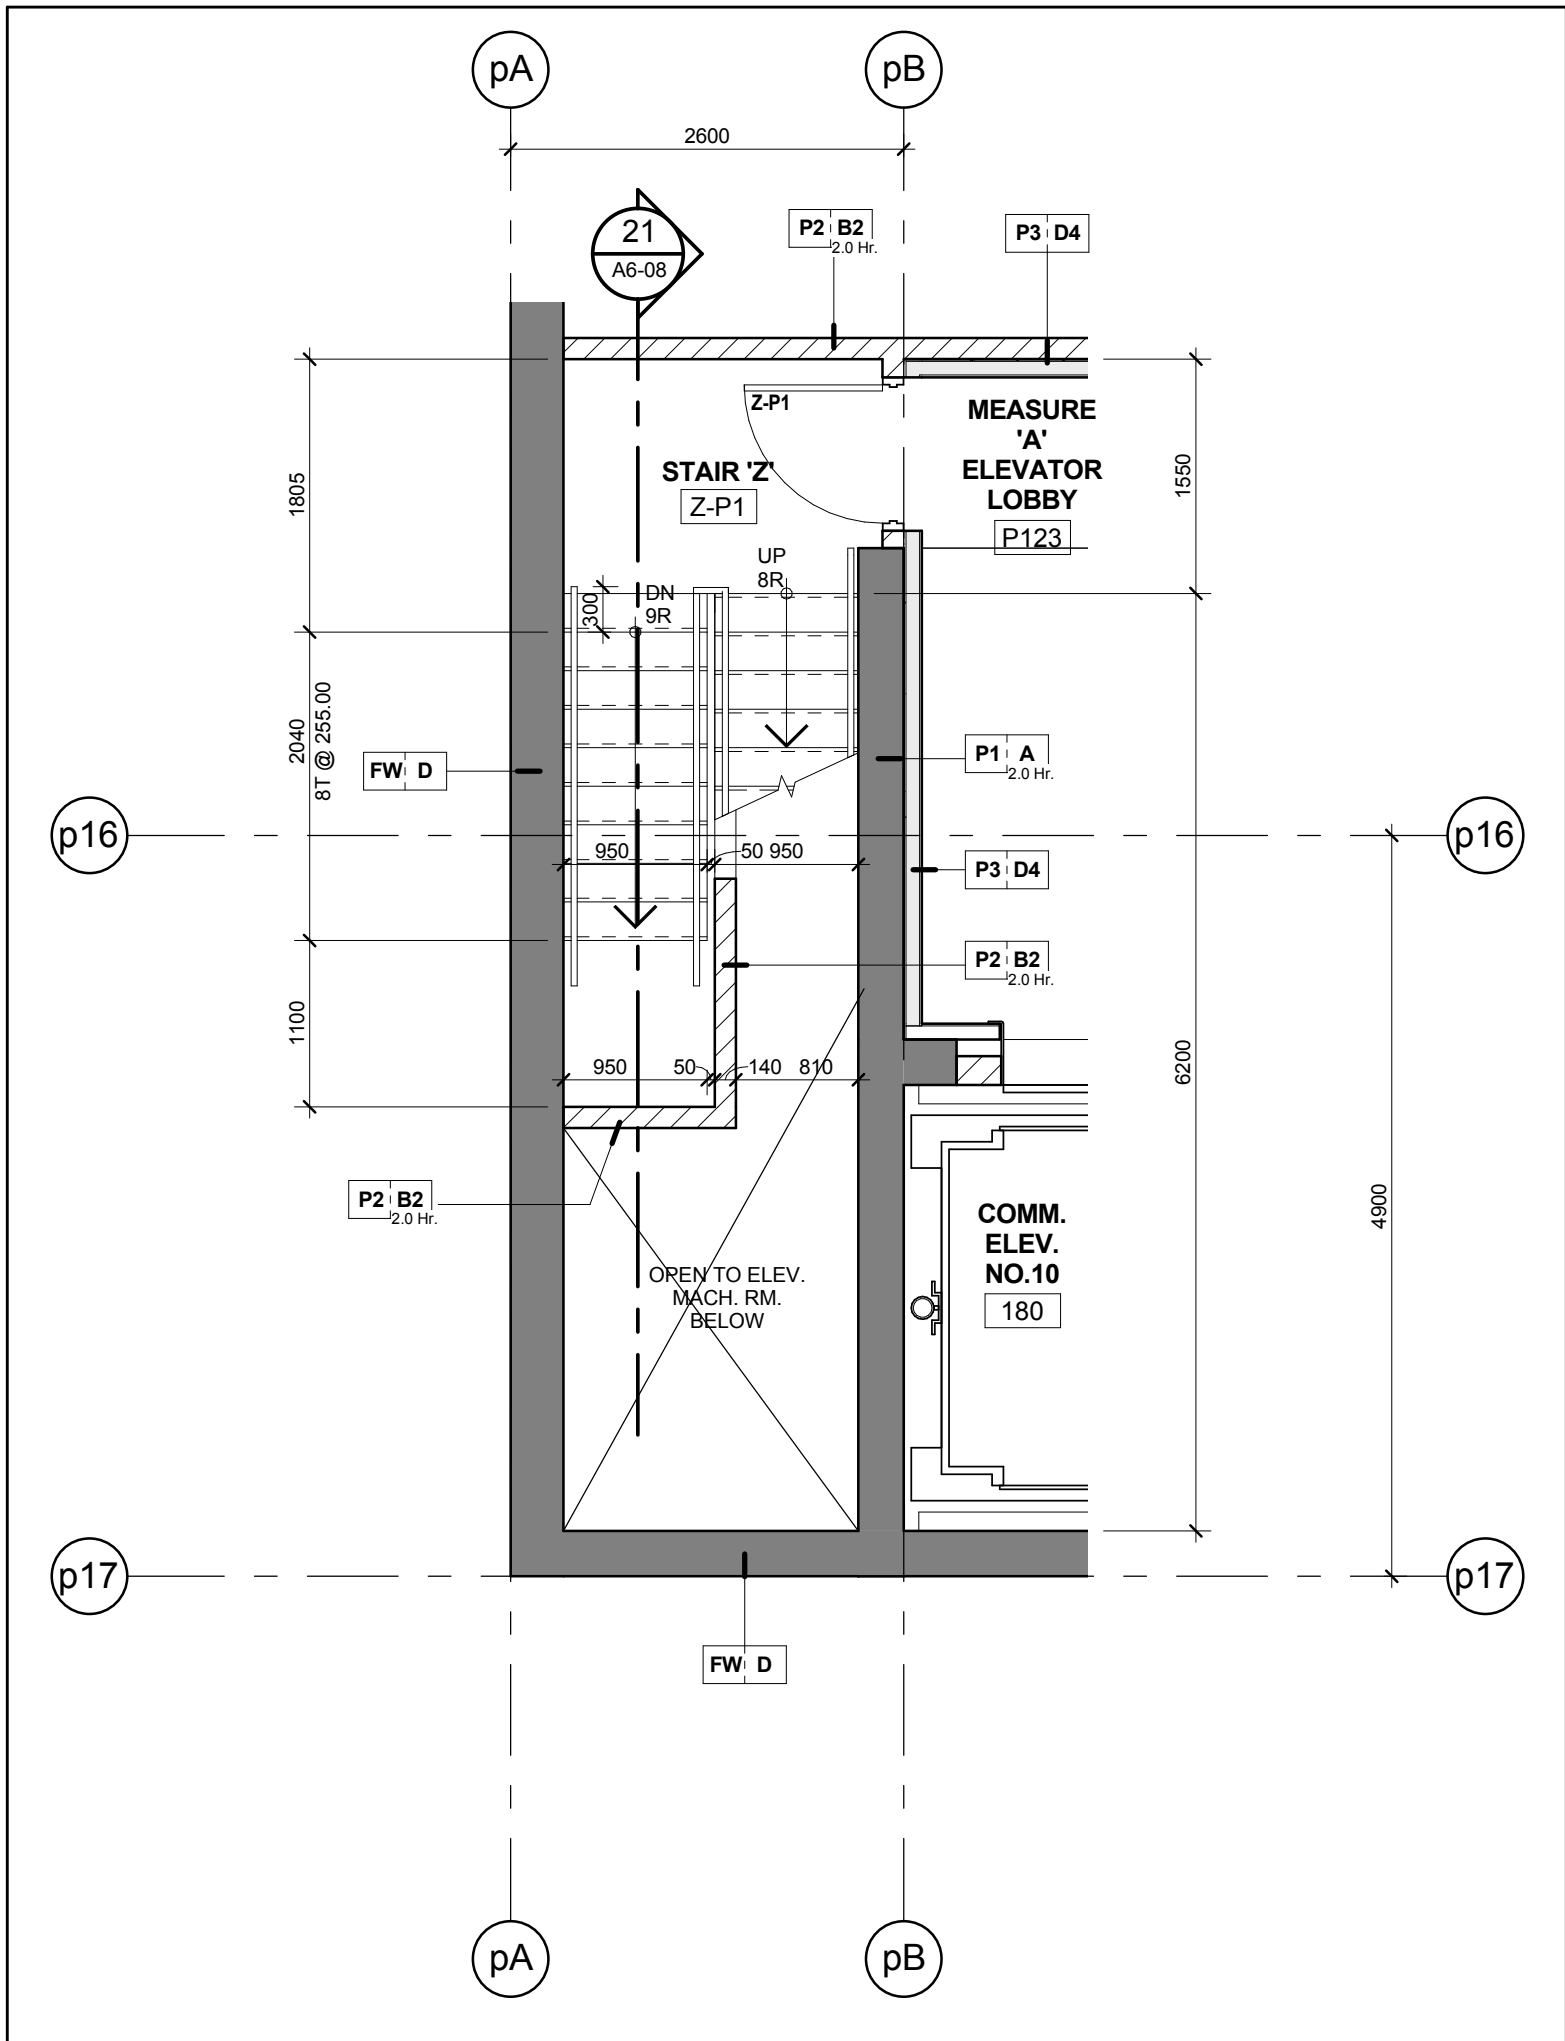


Stair 'Z' - Stair Plan - Level P1 19
Scale: 1 : 50 A6-08

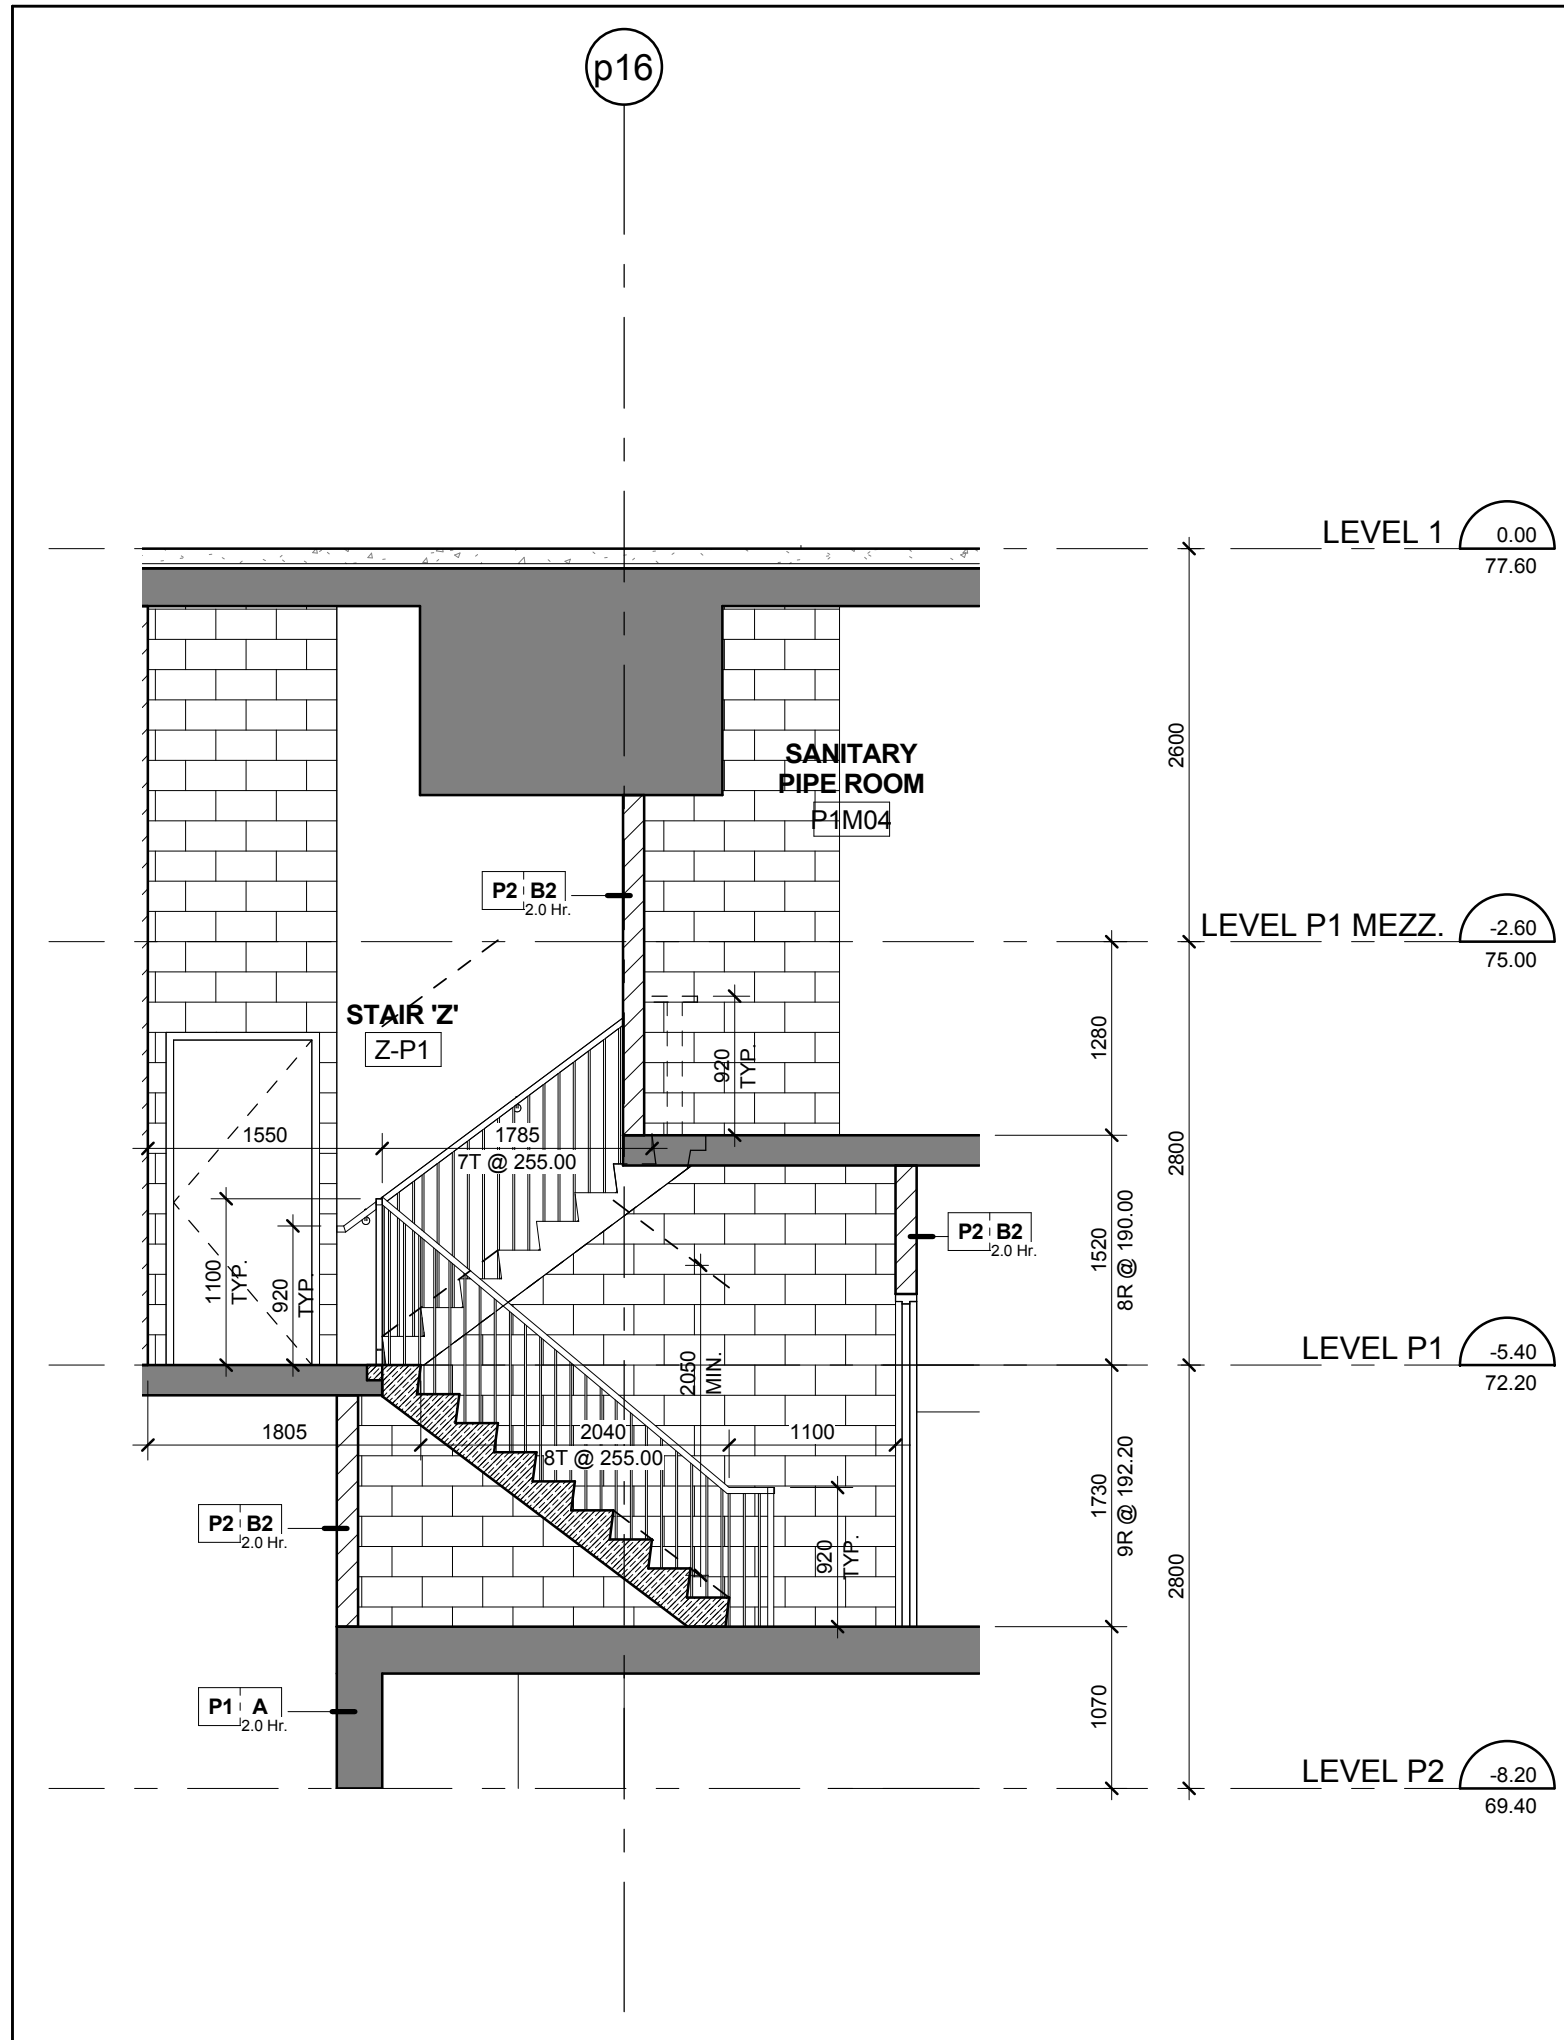


Stair 'Z' - Stair Section Levels P2 - 1 21
Scale: 1 : 50 A6-08

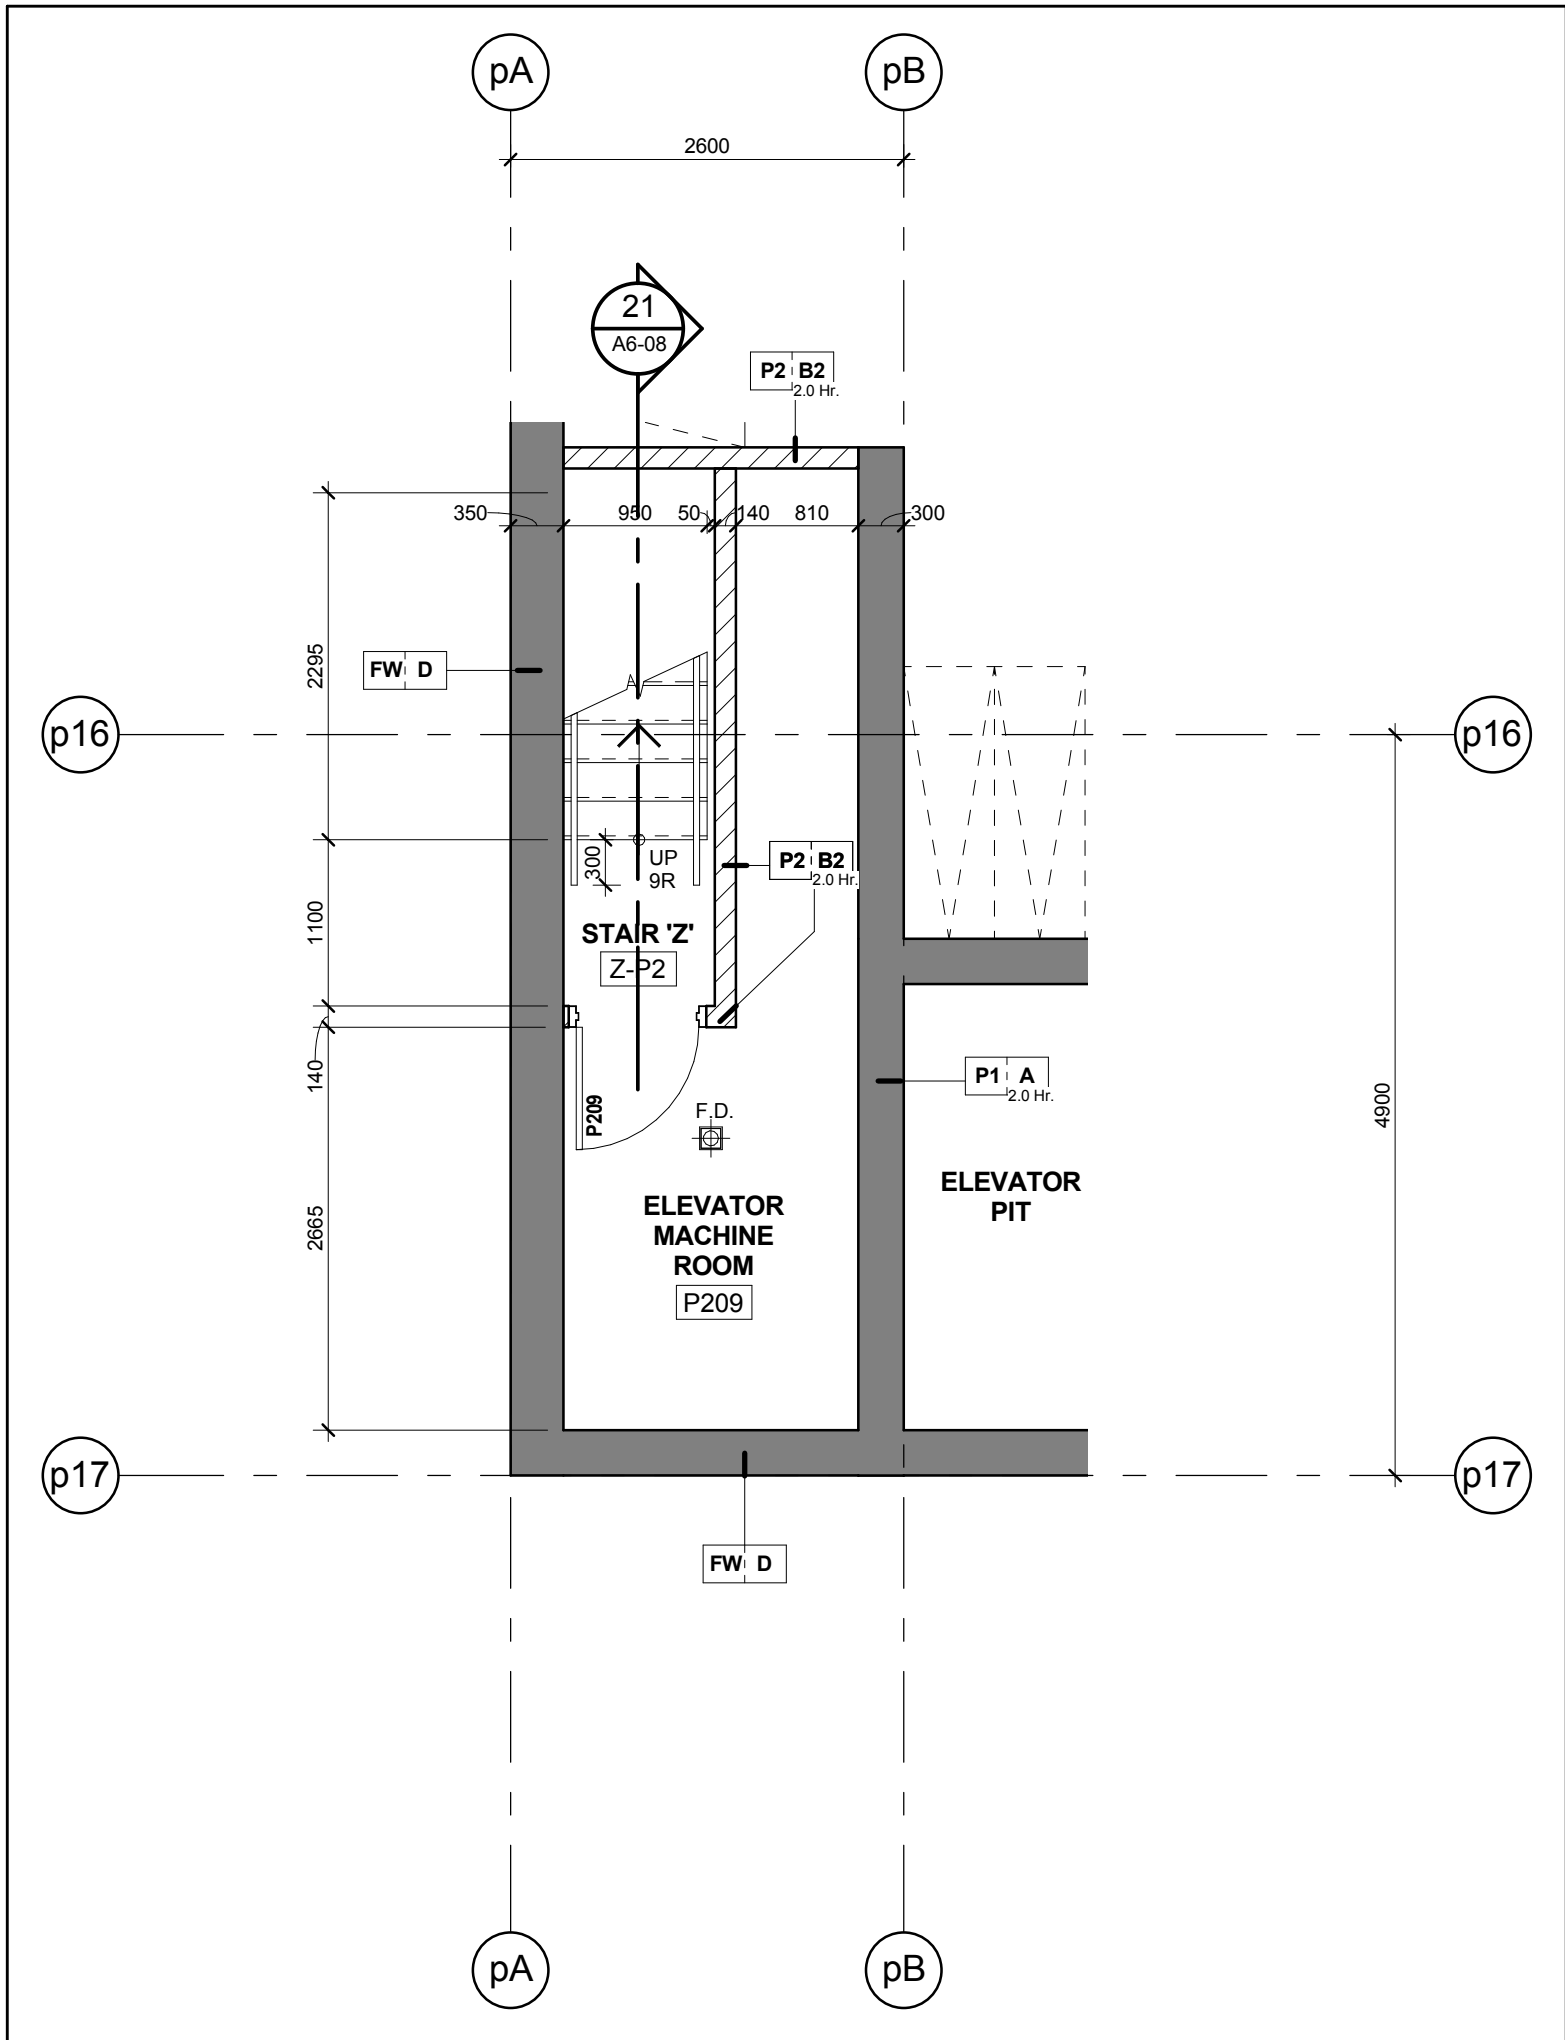


Stair 'Z' - Stair Plan - Level P2 18
Scale: 1 : 50 A6-08

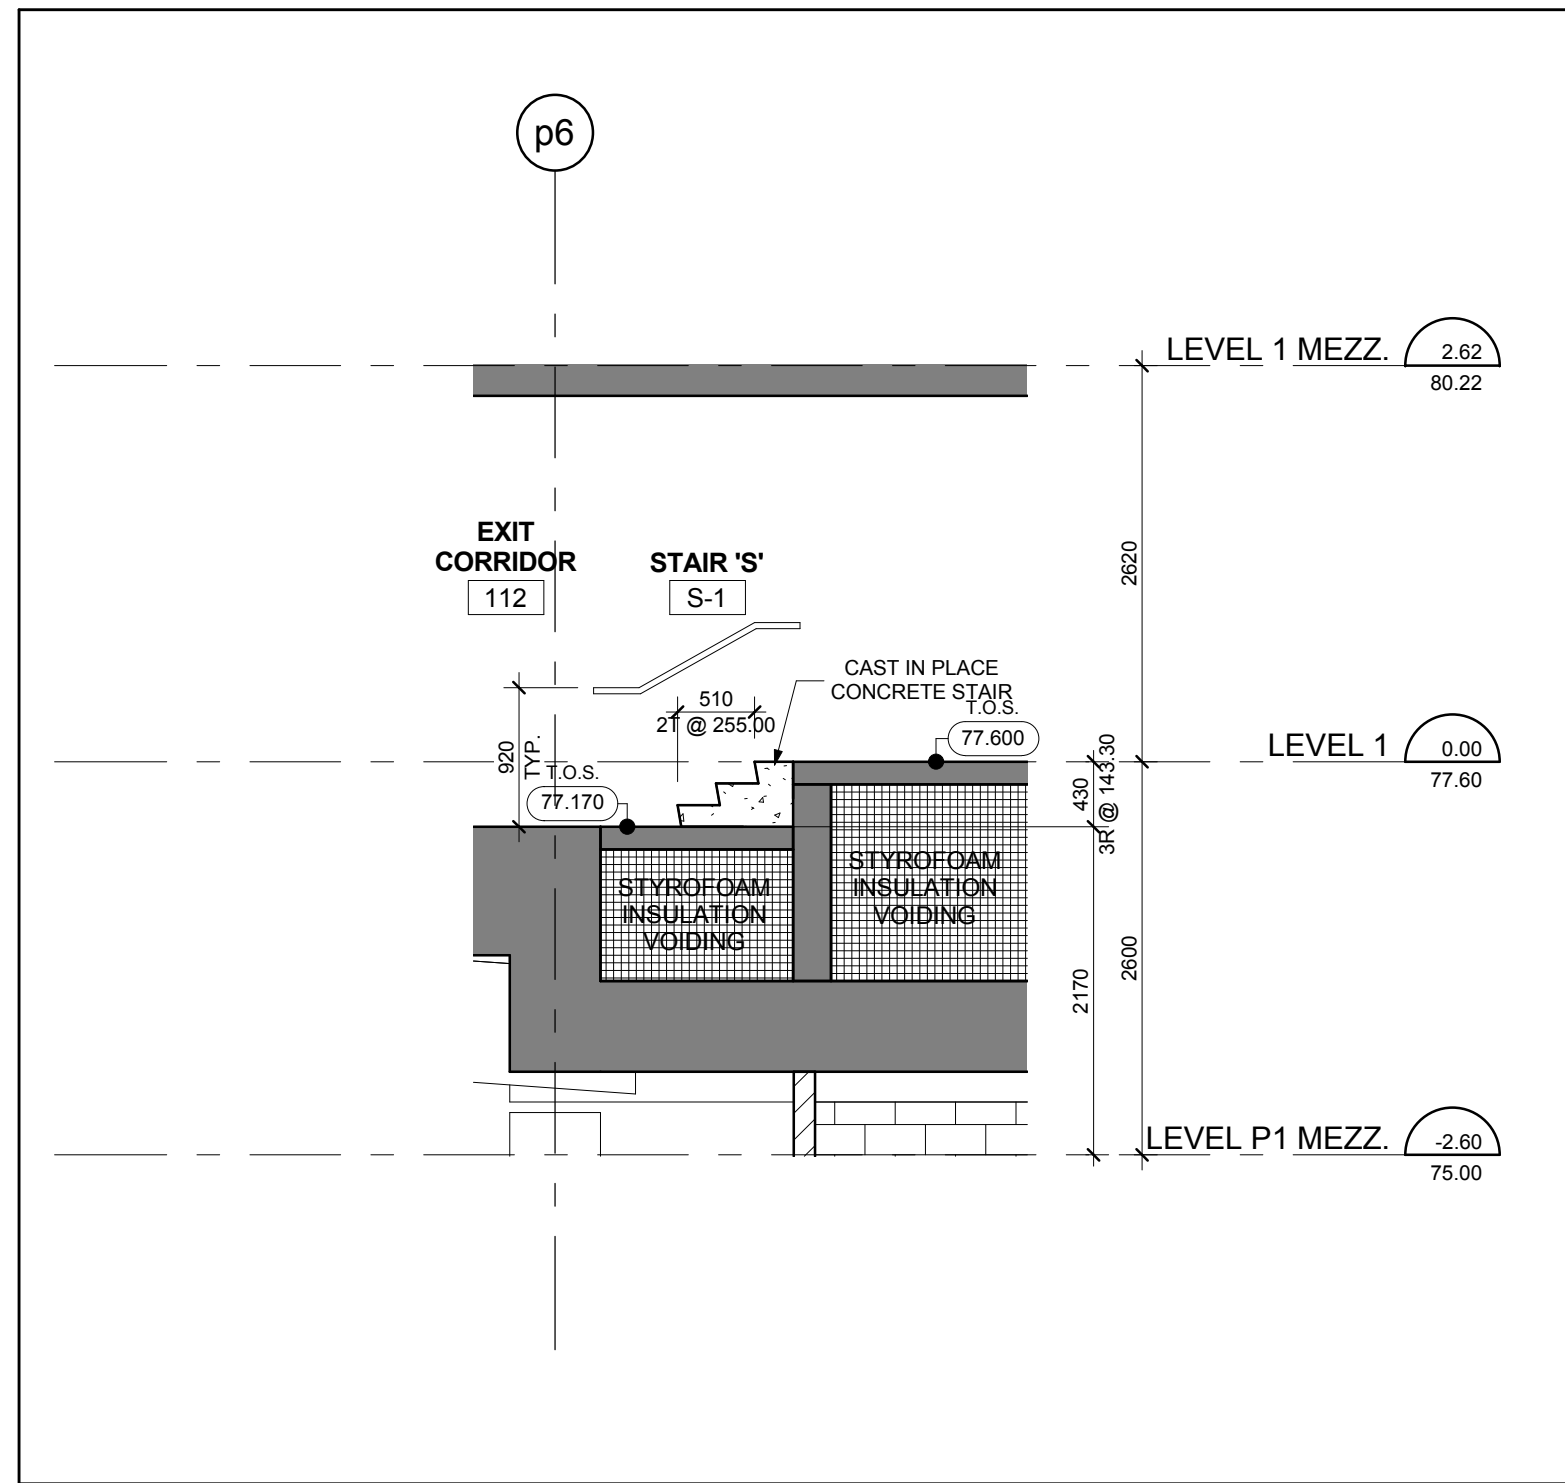


Stair 'S' - Stair Section - Levels P1 Mezzanine - 1 Mezzanine 15
Scale: 1 : 50 A6-08

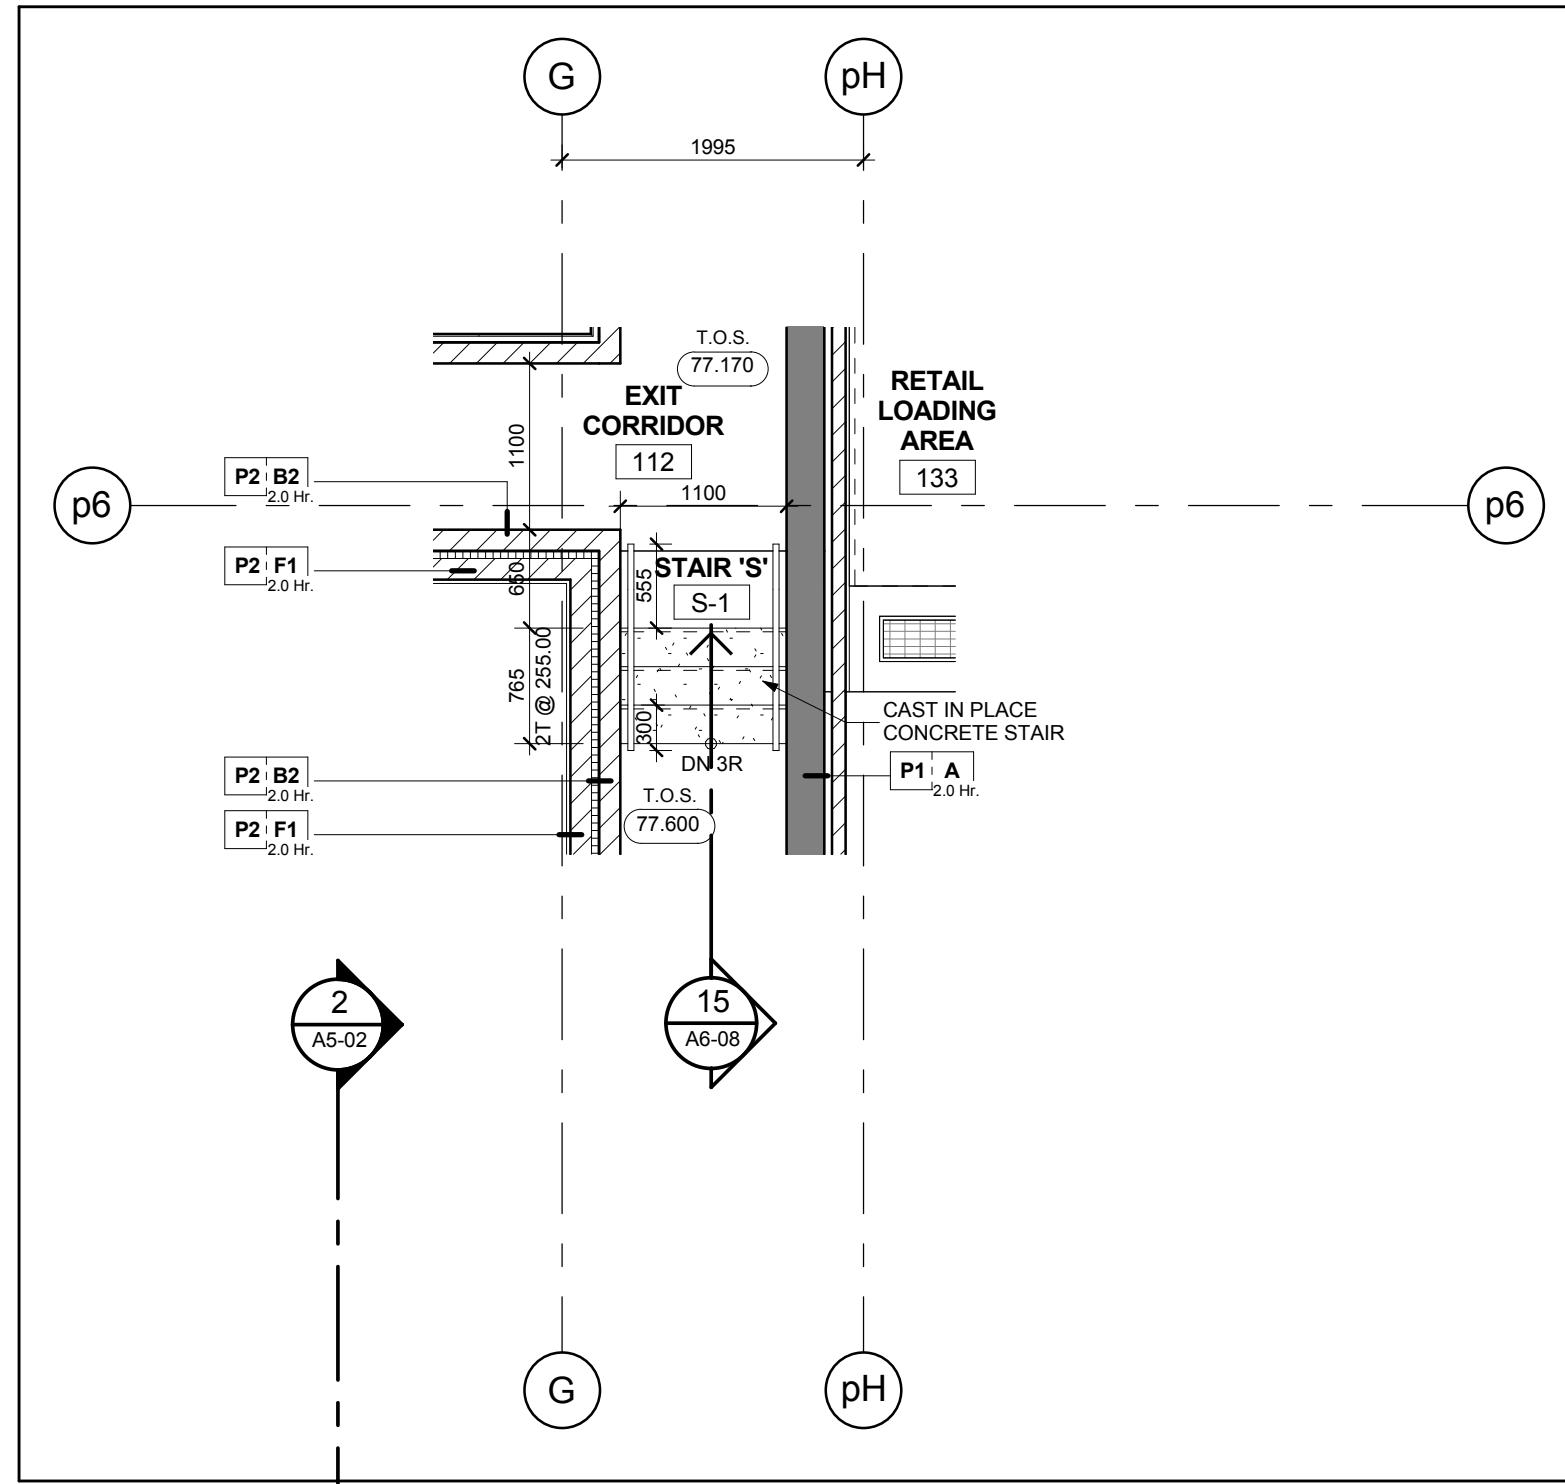


Stair 'S' - Stair Plan - Level 1 14
Scale: 1 : 50 A6-08

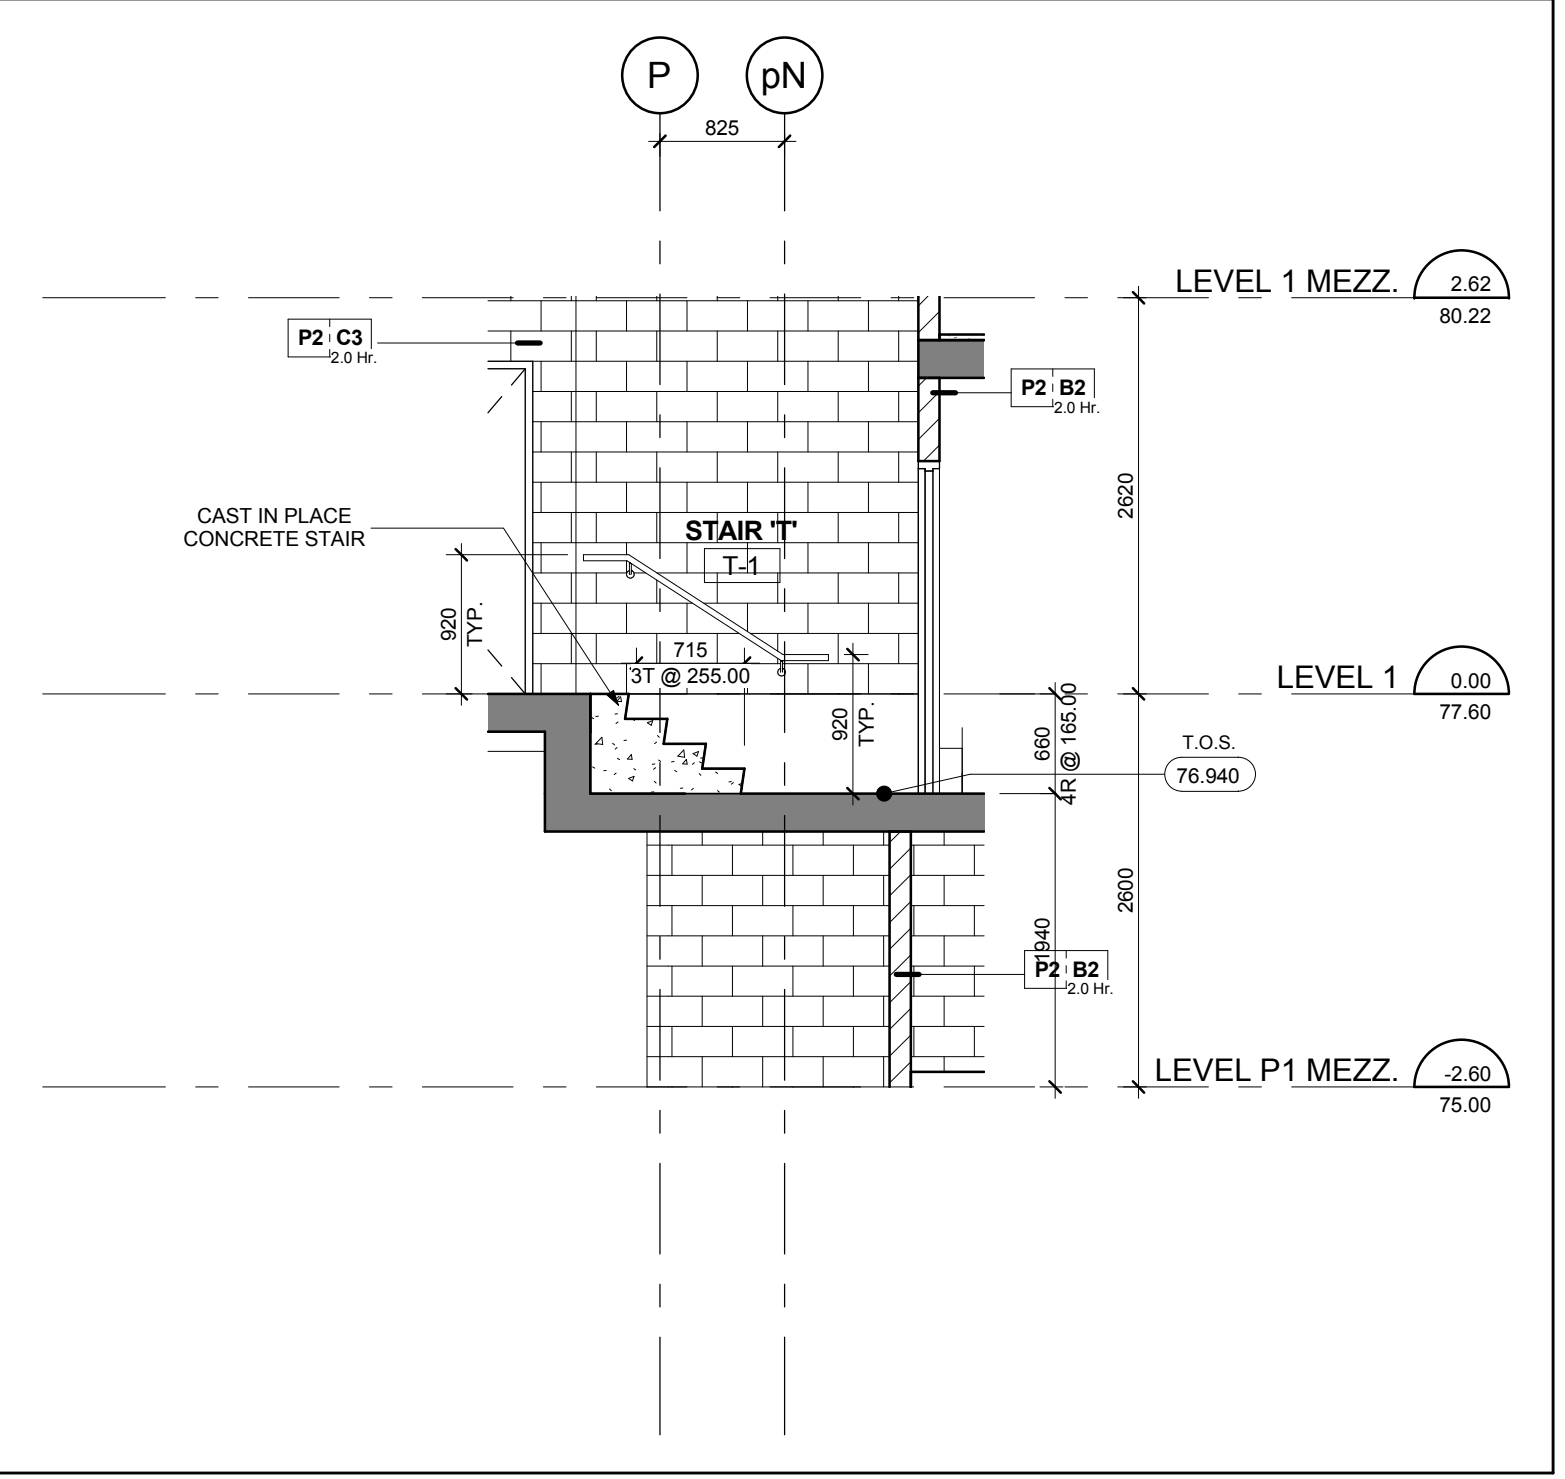


Stair 'T' - Stair Section Levels 1 - 1 Mezzanine 17
Scale: 1 : 50 A6-08

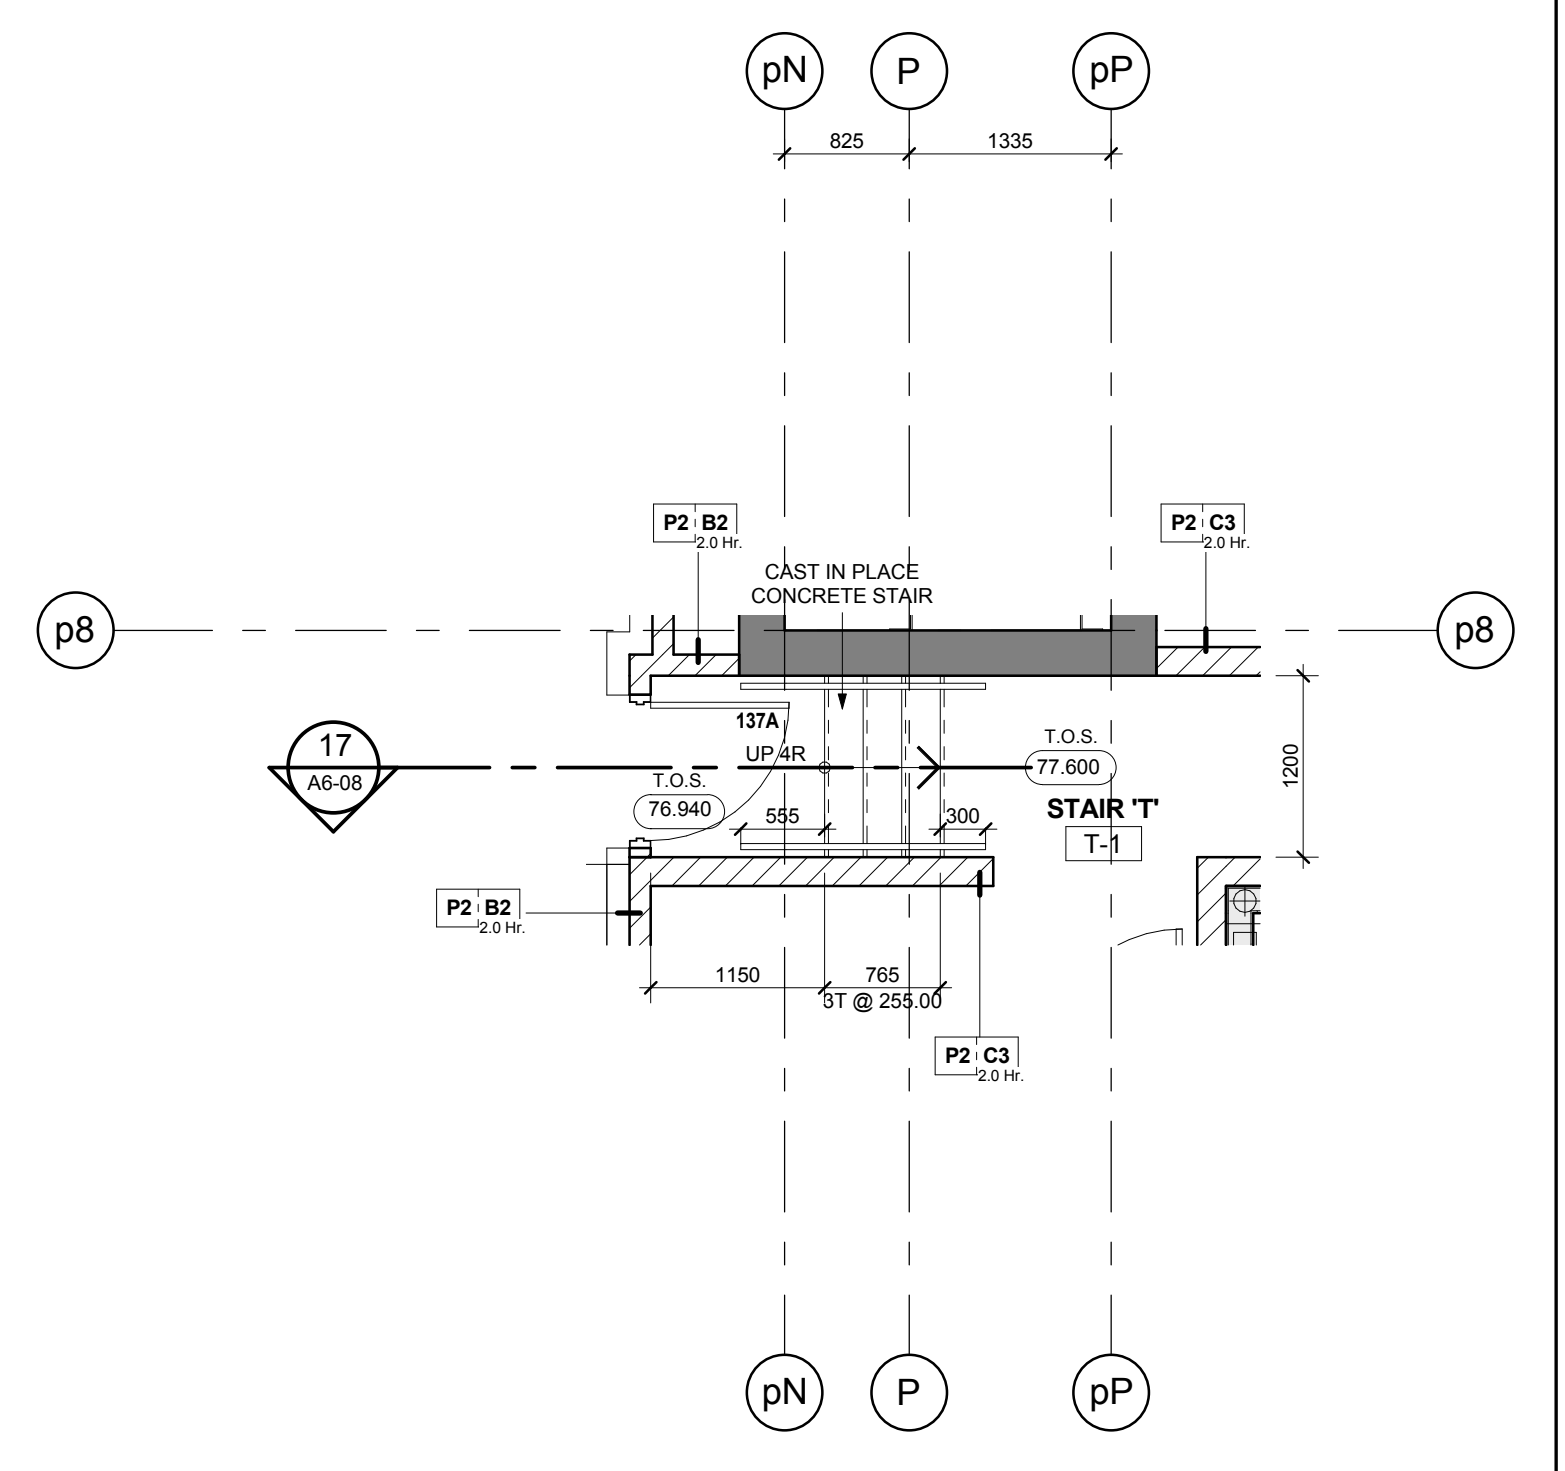


Stair 'T' - Stair Plan - Level 1 16
Scale: 1 : 50 A6-08

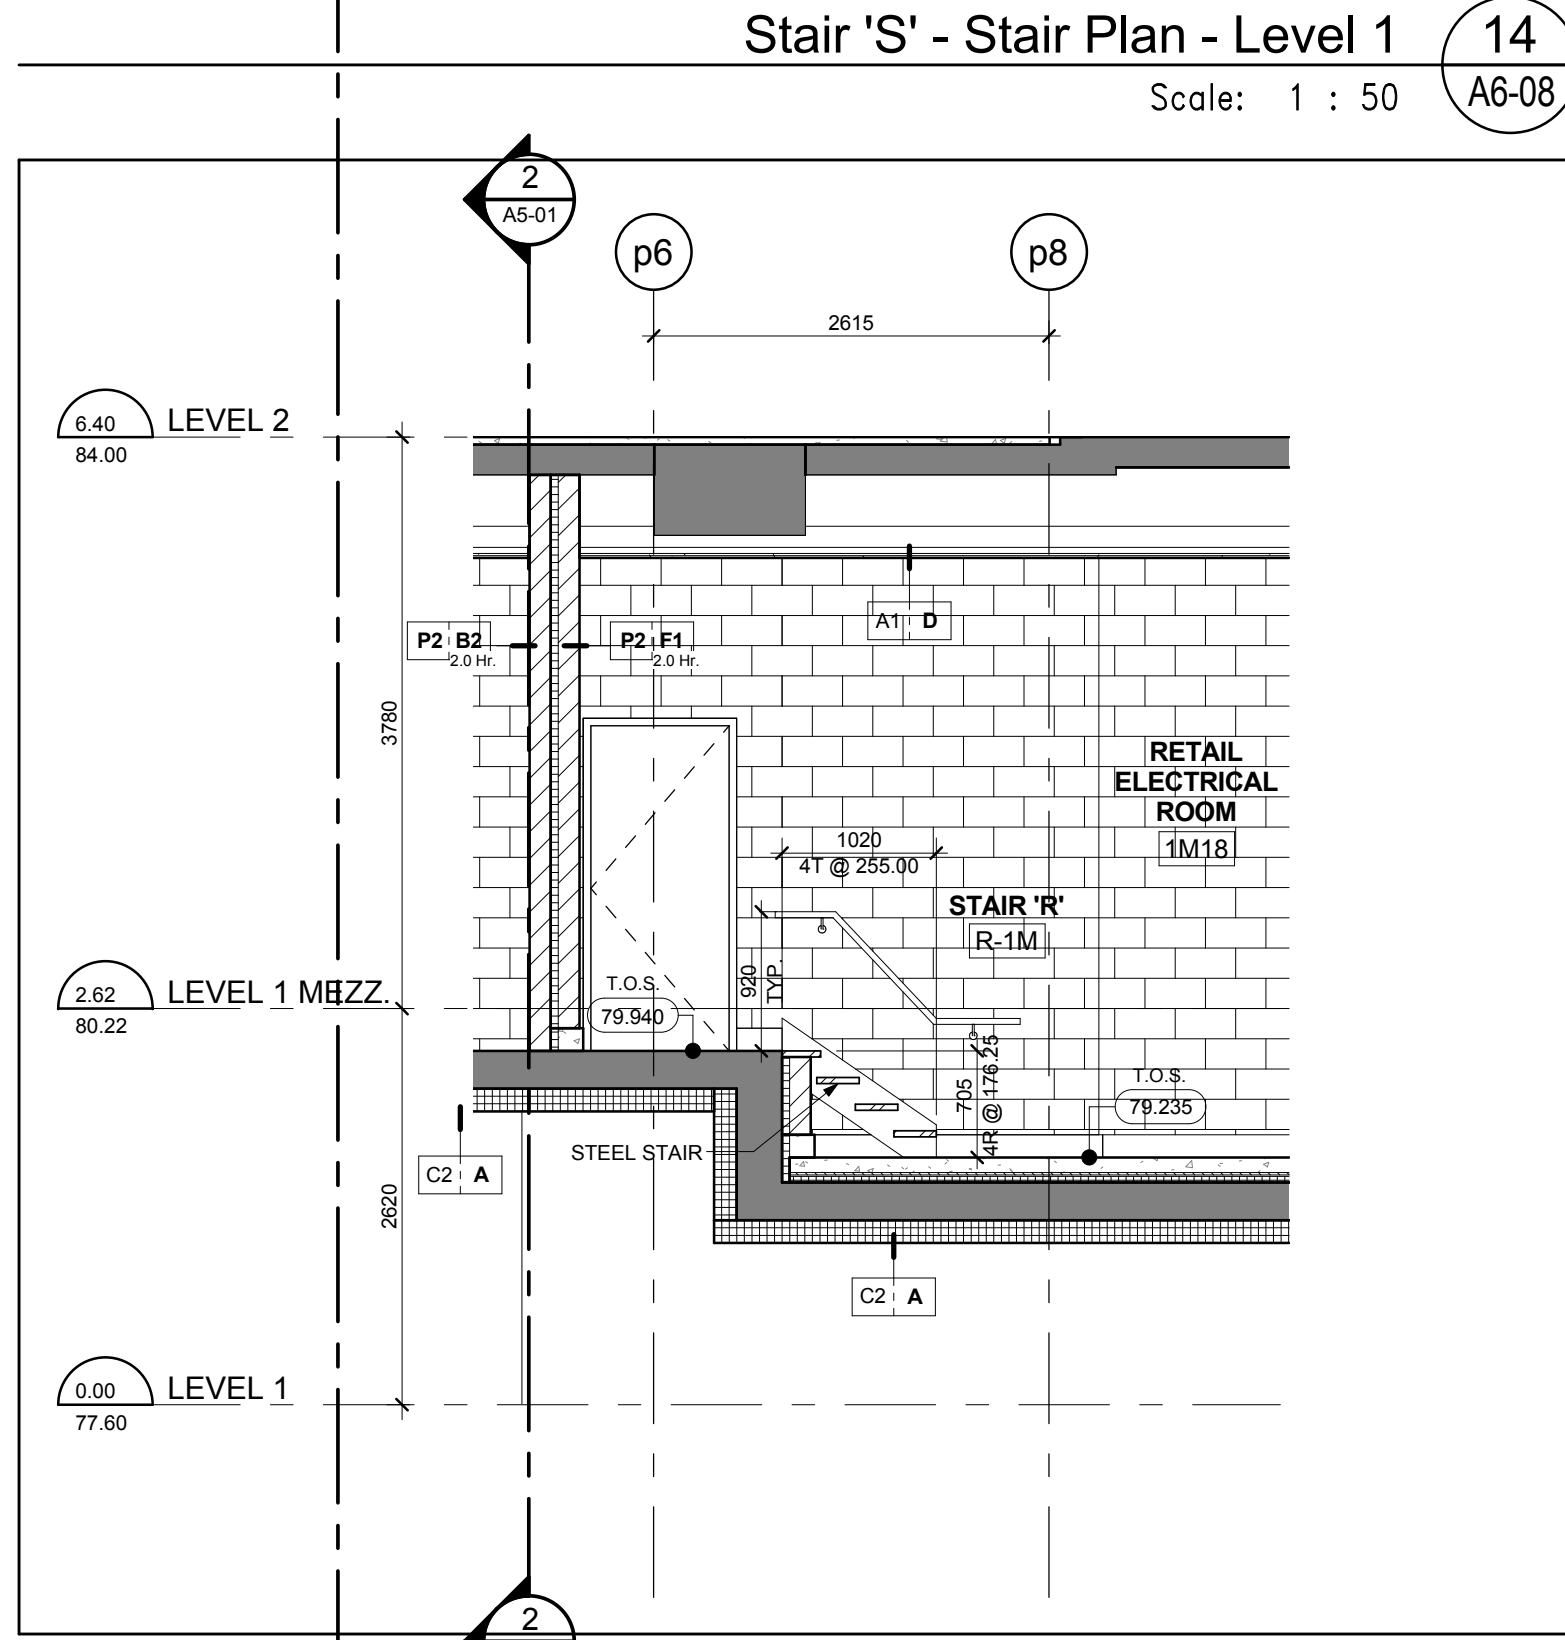


Stair 'R' - Stair Section - Levels 1 - 2 13
Scale: 1 : 50 A6-08

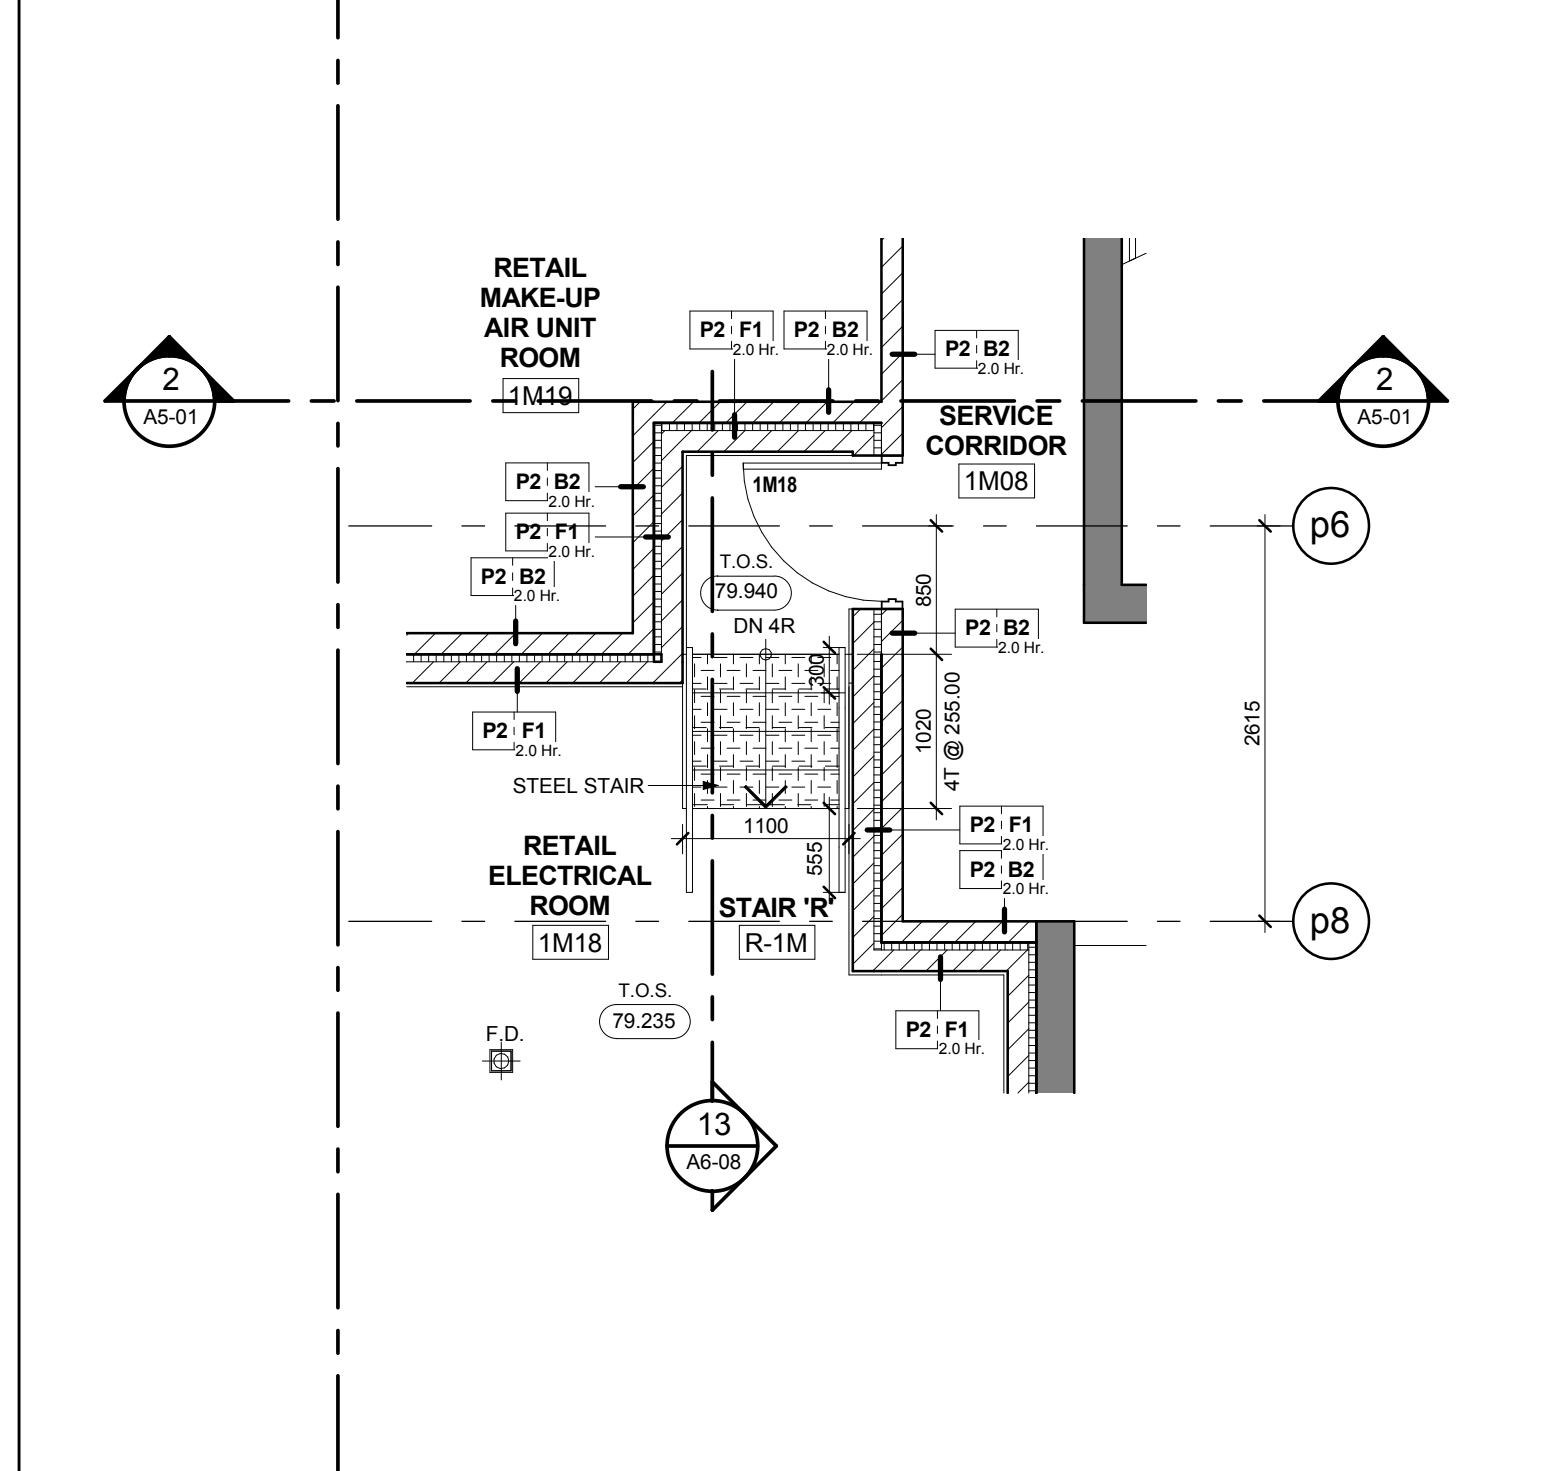


Stair 'R' - Stair Plan - Level 1 Mezzanine 12
Scale: 1 : 50 A6-08

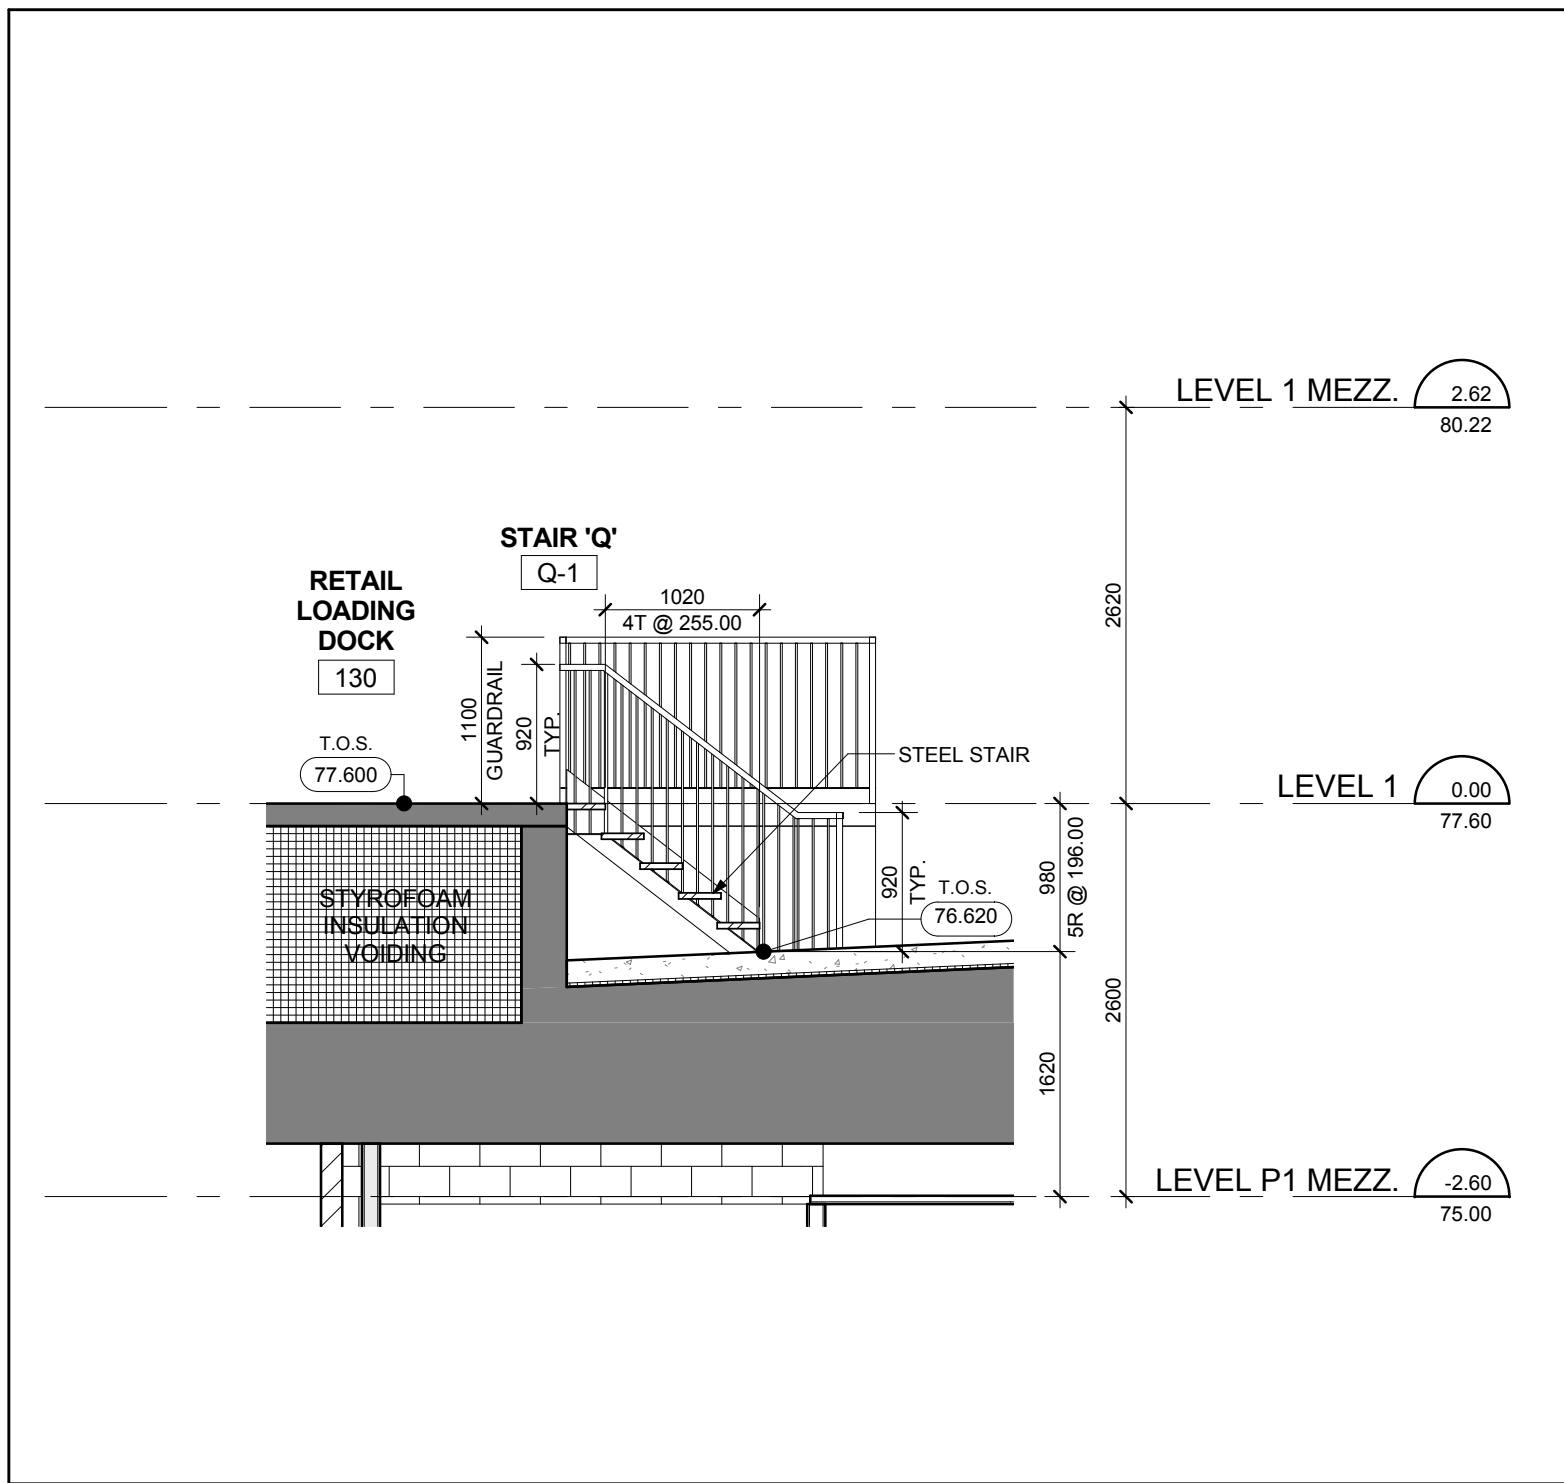


Stair 'Q' - Stair Section Levels P1 Mezzanine - 1 Mezzanine 11
Scale: 1 : 50 A6-08

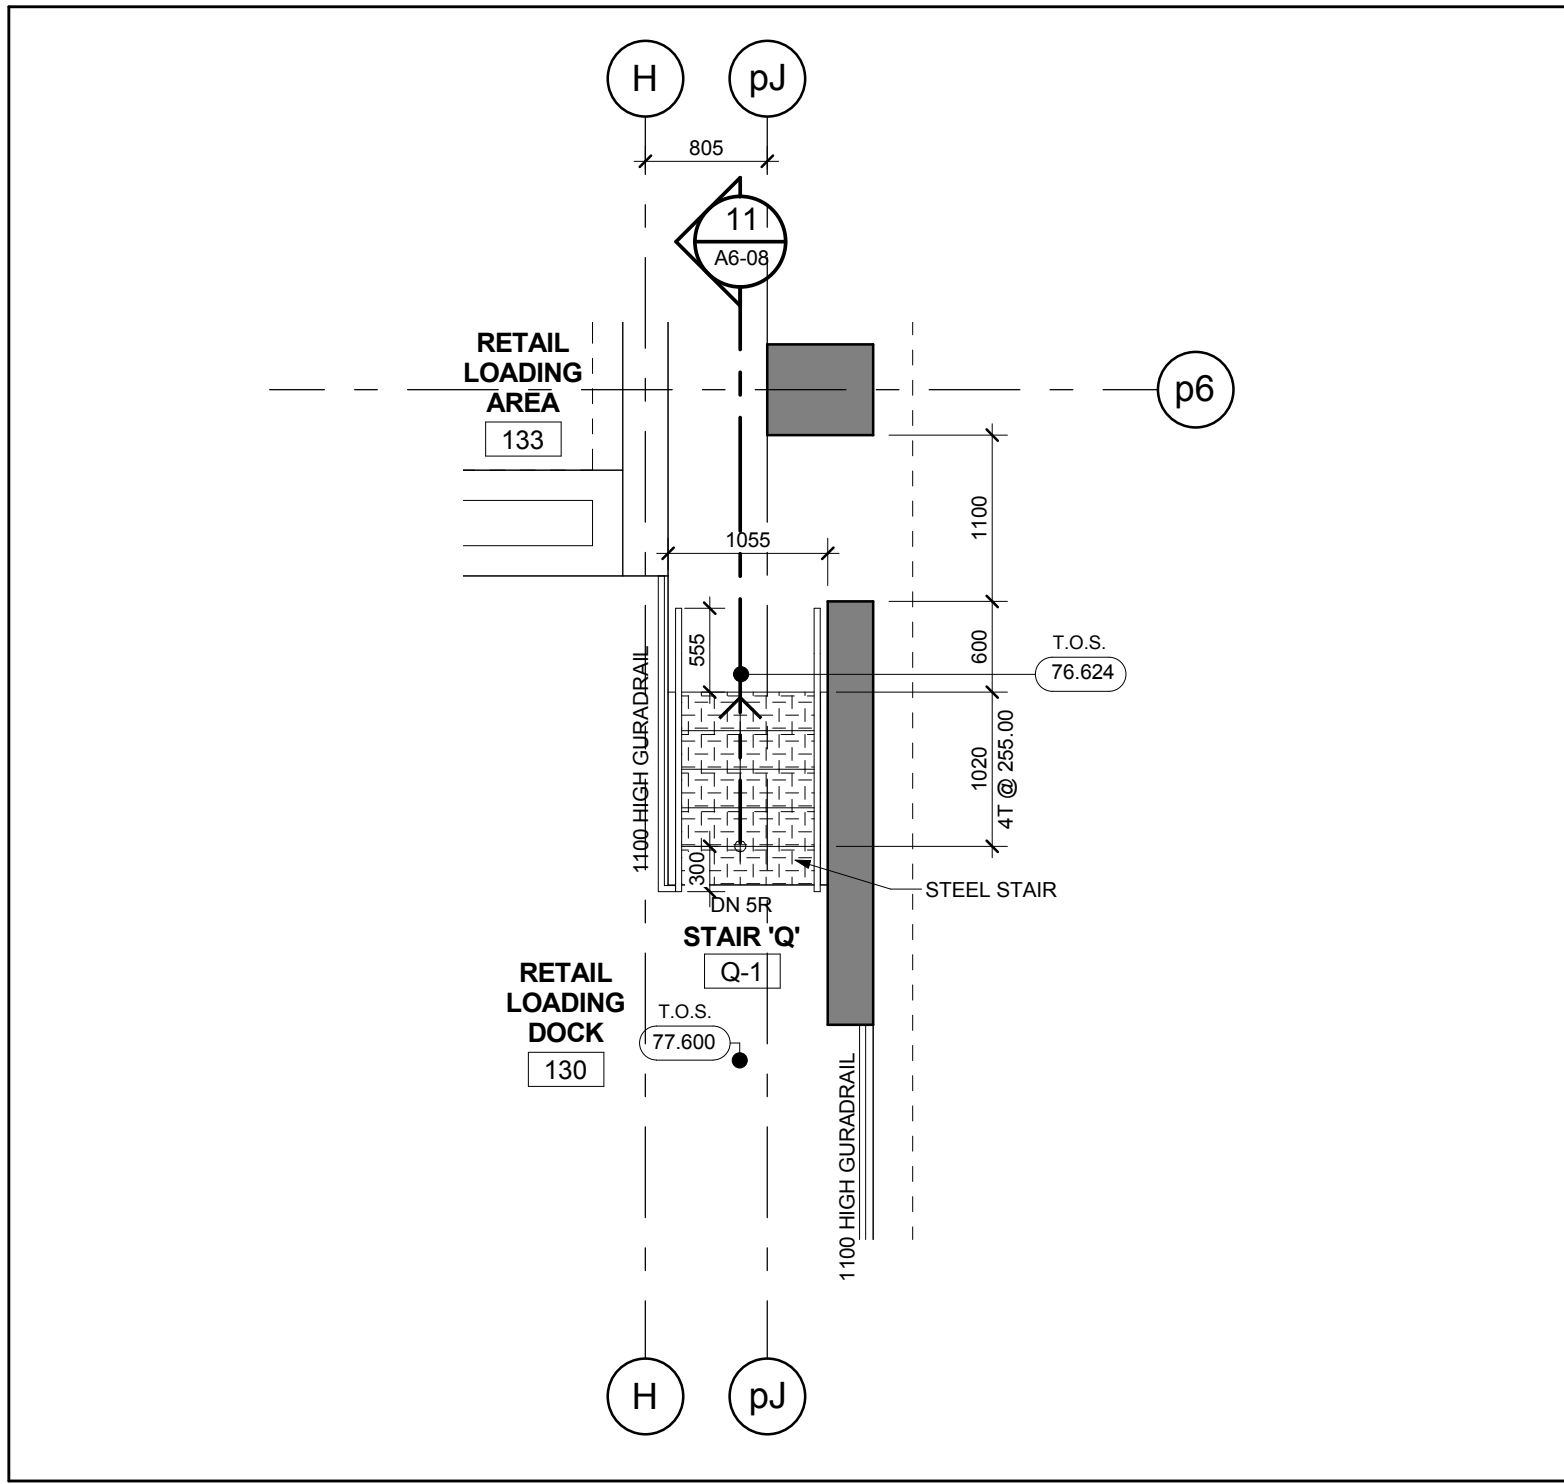


Stair 'Q' - Stair Plan - Level 1 10
Scale: 1 : 50 A6-08

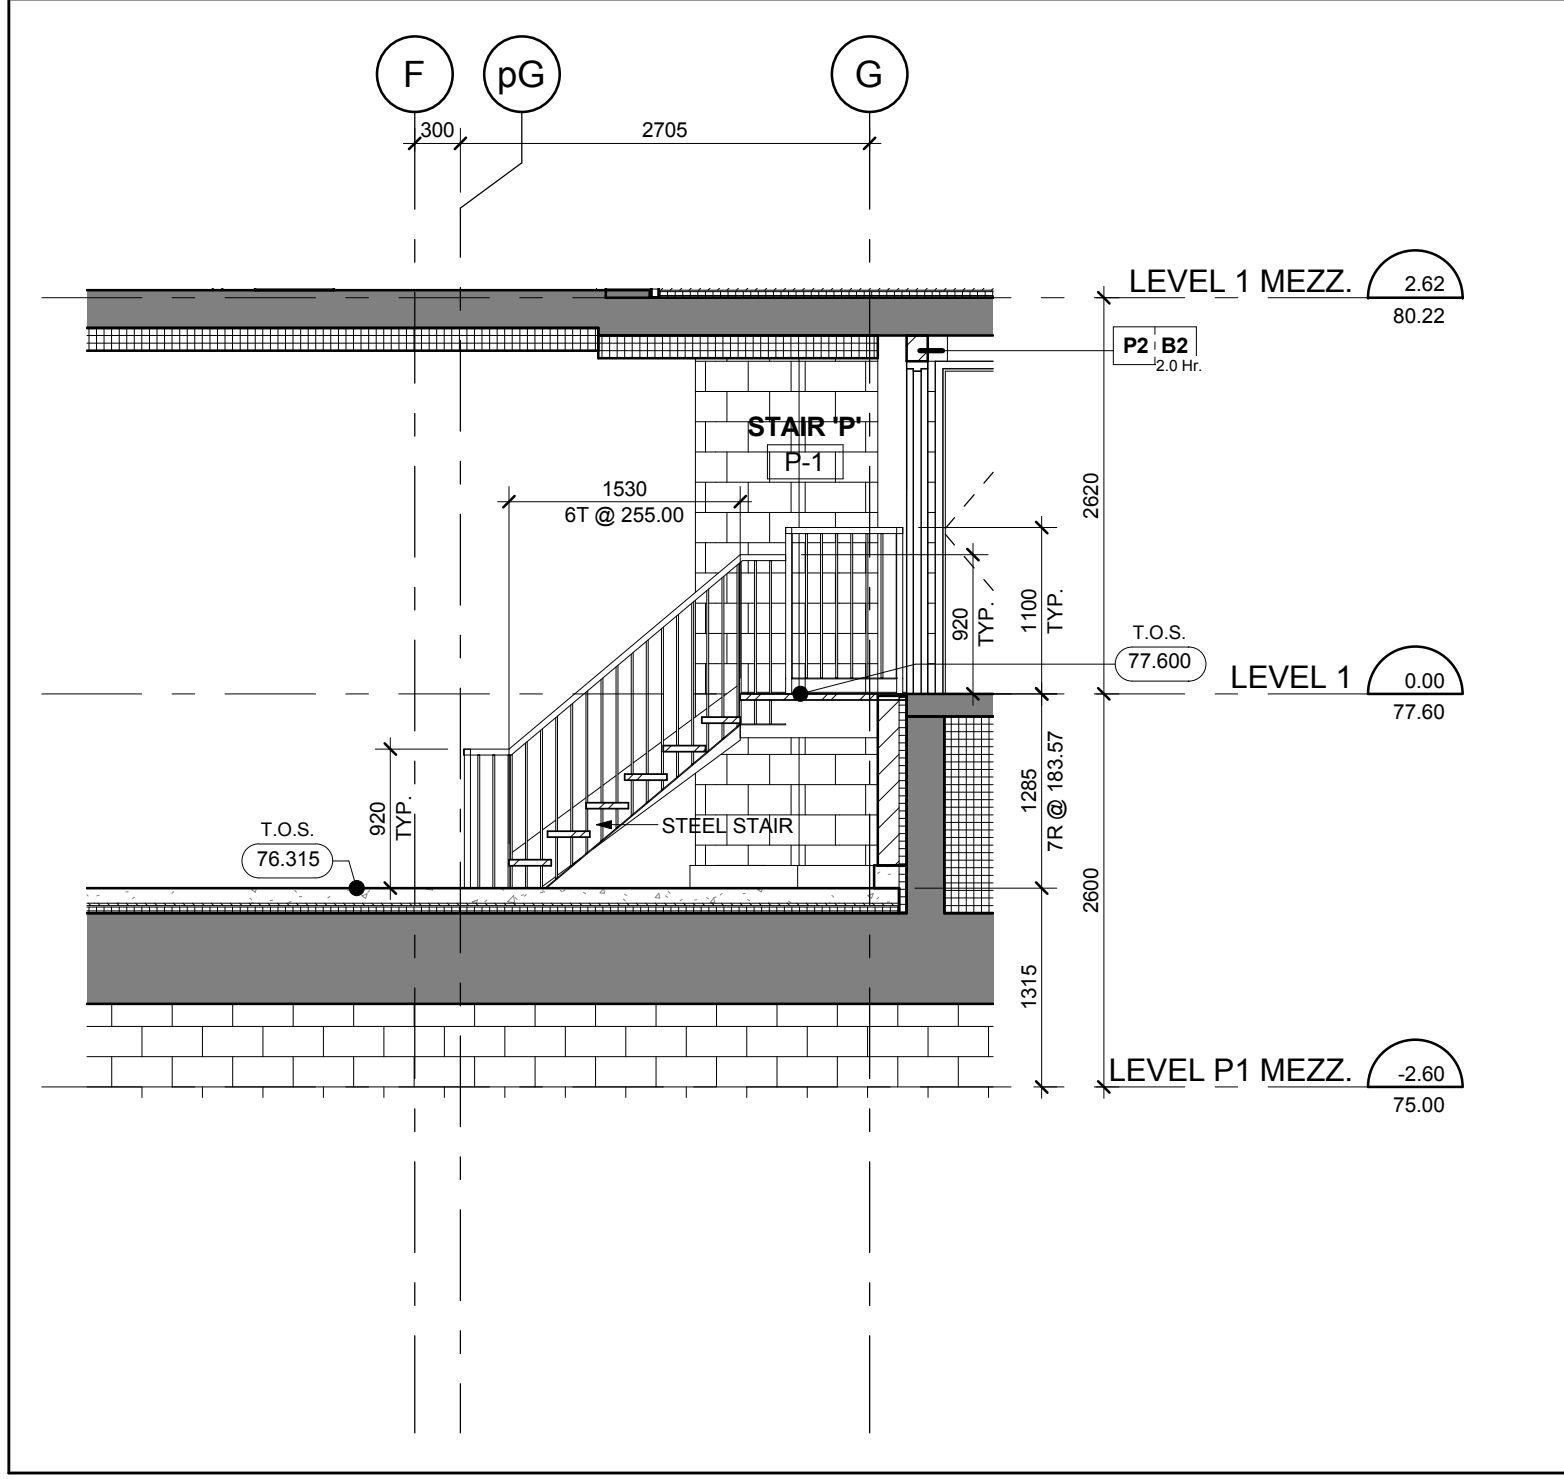


Stair 'P' - Stair Section Levels P1 Mezzanine - 1 Mezzanine 9
Scale: 1 : 50 A6-08

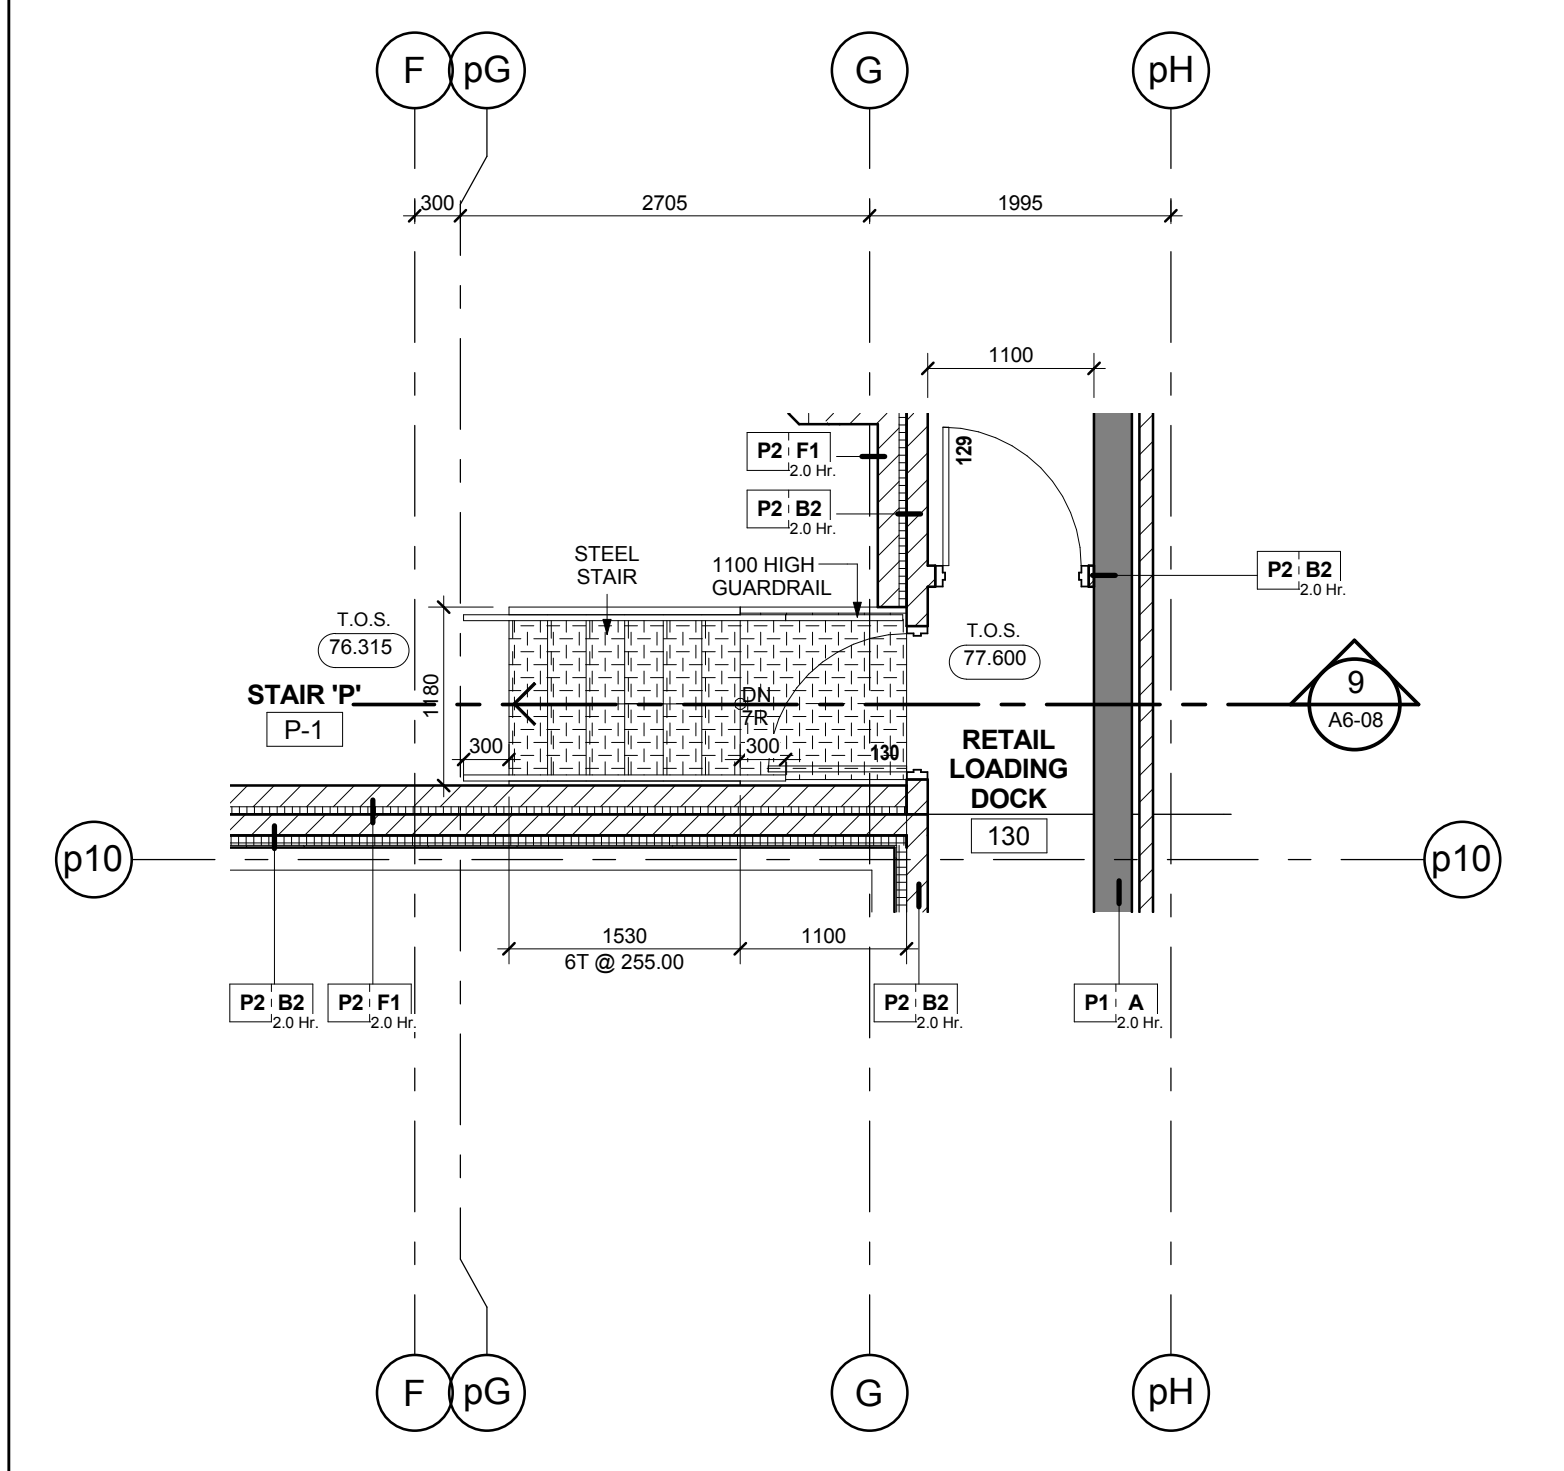


Stair 'P' - Stair Plan - Level 1 8
Scale: 1 : 50 A6-08

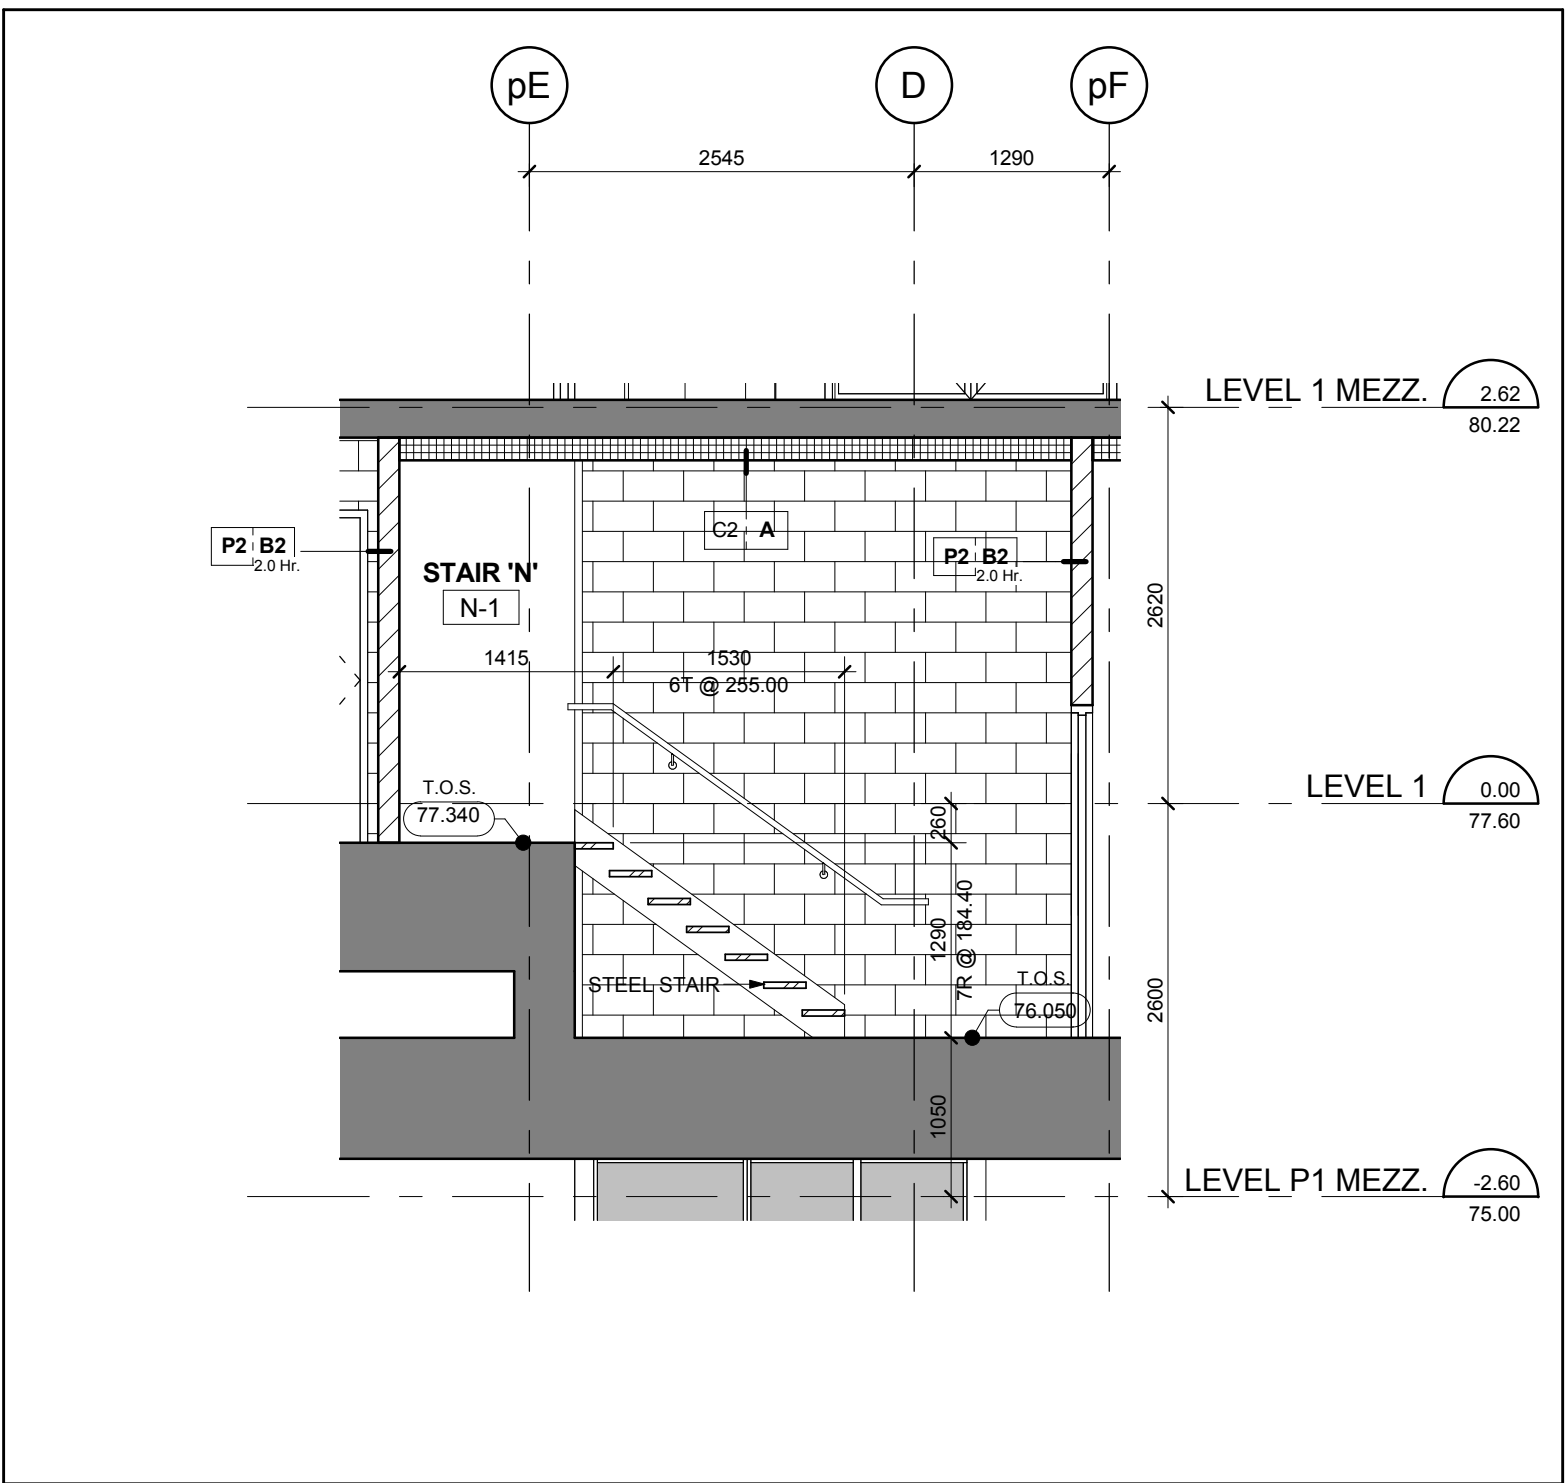


Stair 'N' - Stair Section Levels P1 Mezzanine - 1 Mezzanine 7
Scale: 1 : 50 A6-08

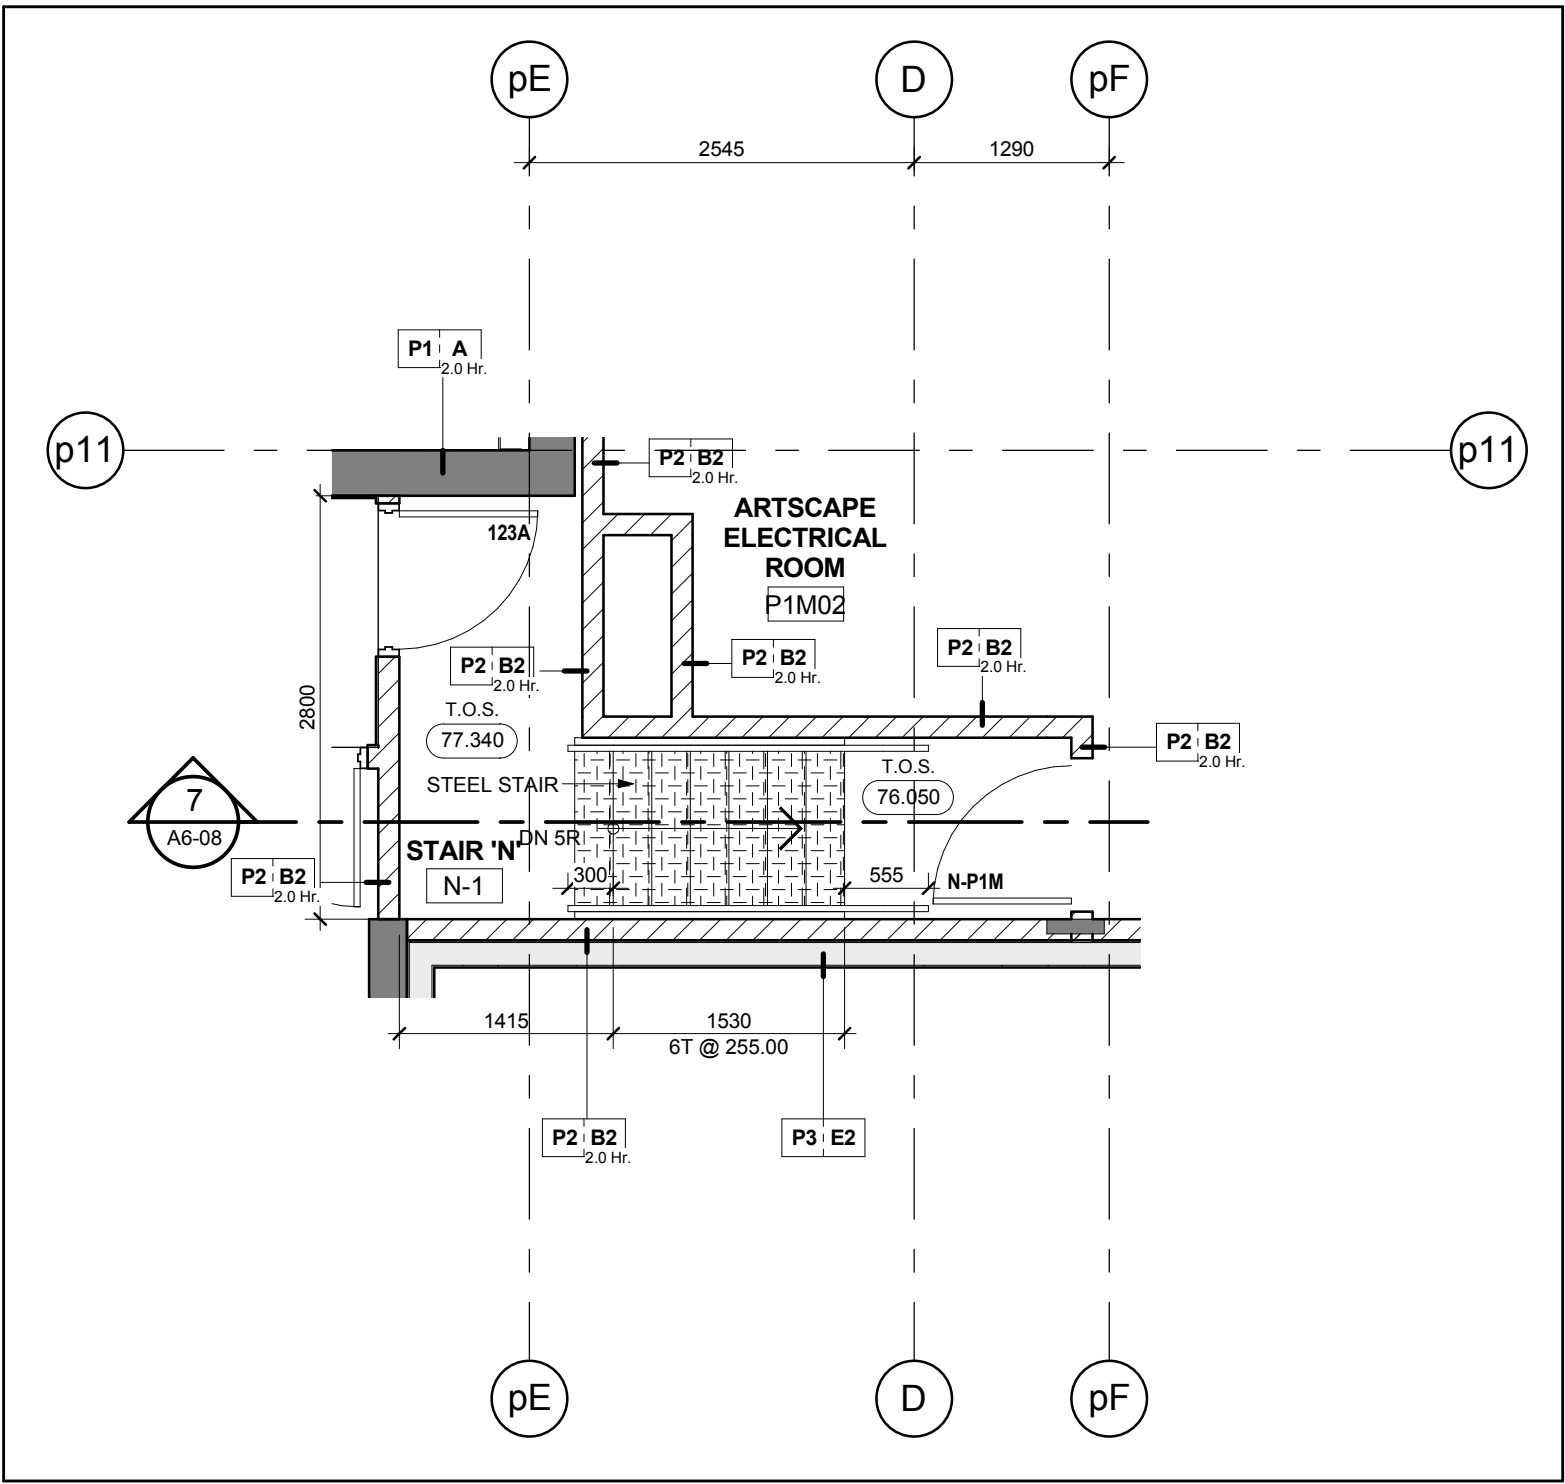


Stair 'N' - Stair Plan - Level 1 6
Scale: 1 : 50 A6-08

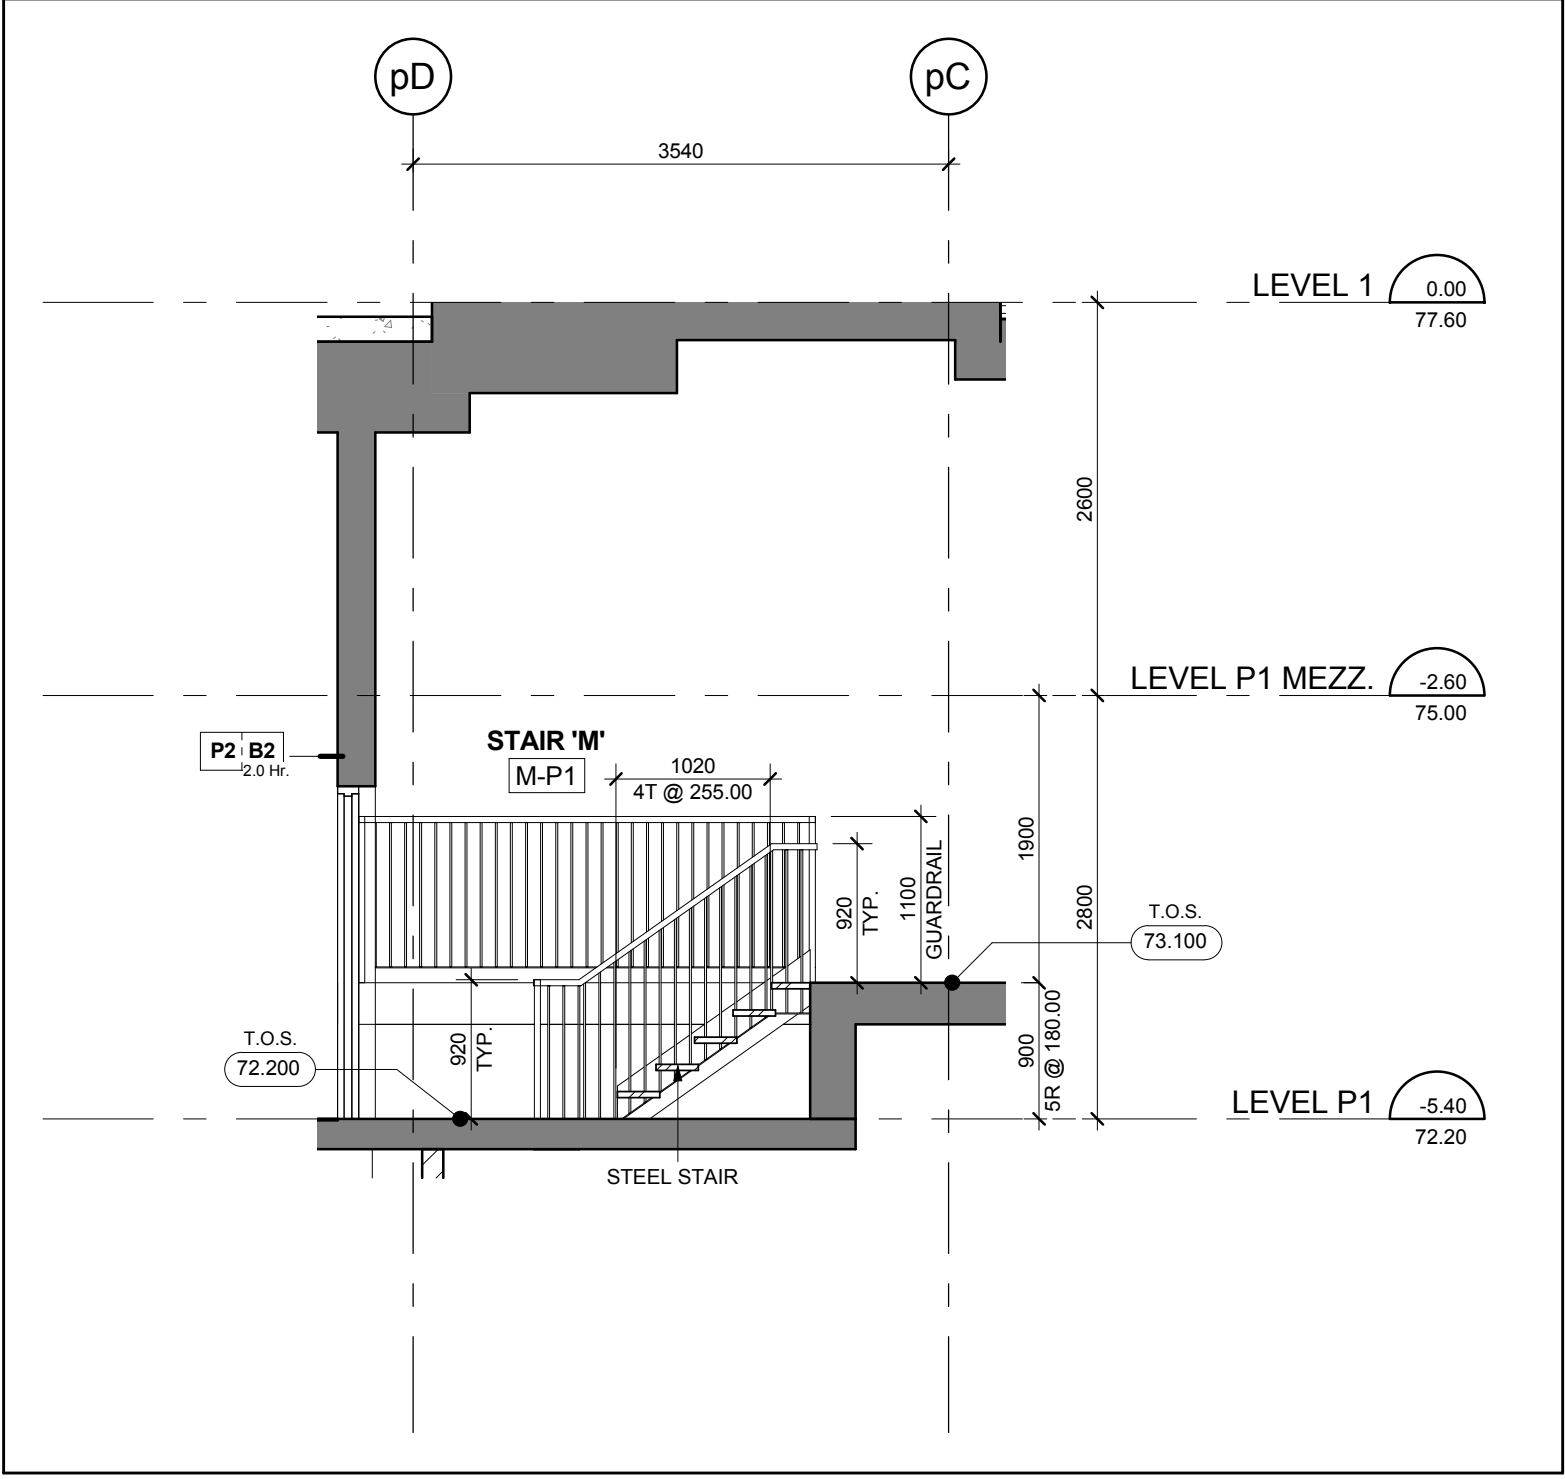


Stair 'M' - Stair Section Levels P1 - 1 5
Scale: 1 : 50 A6-08

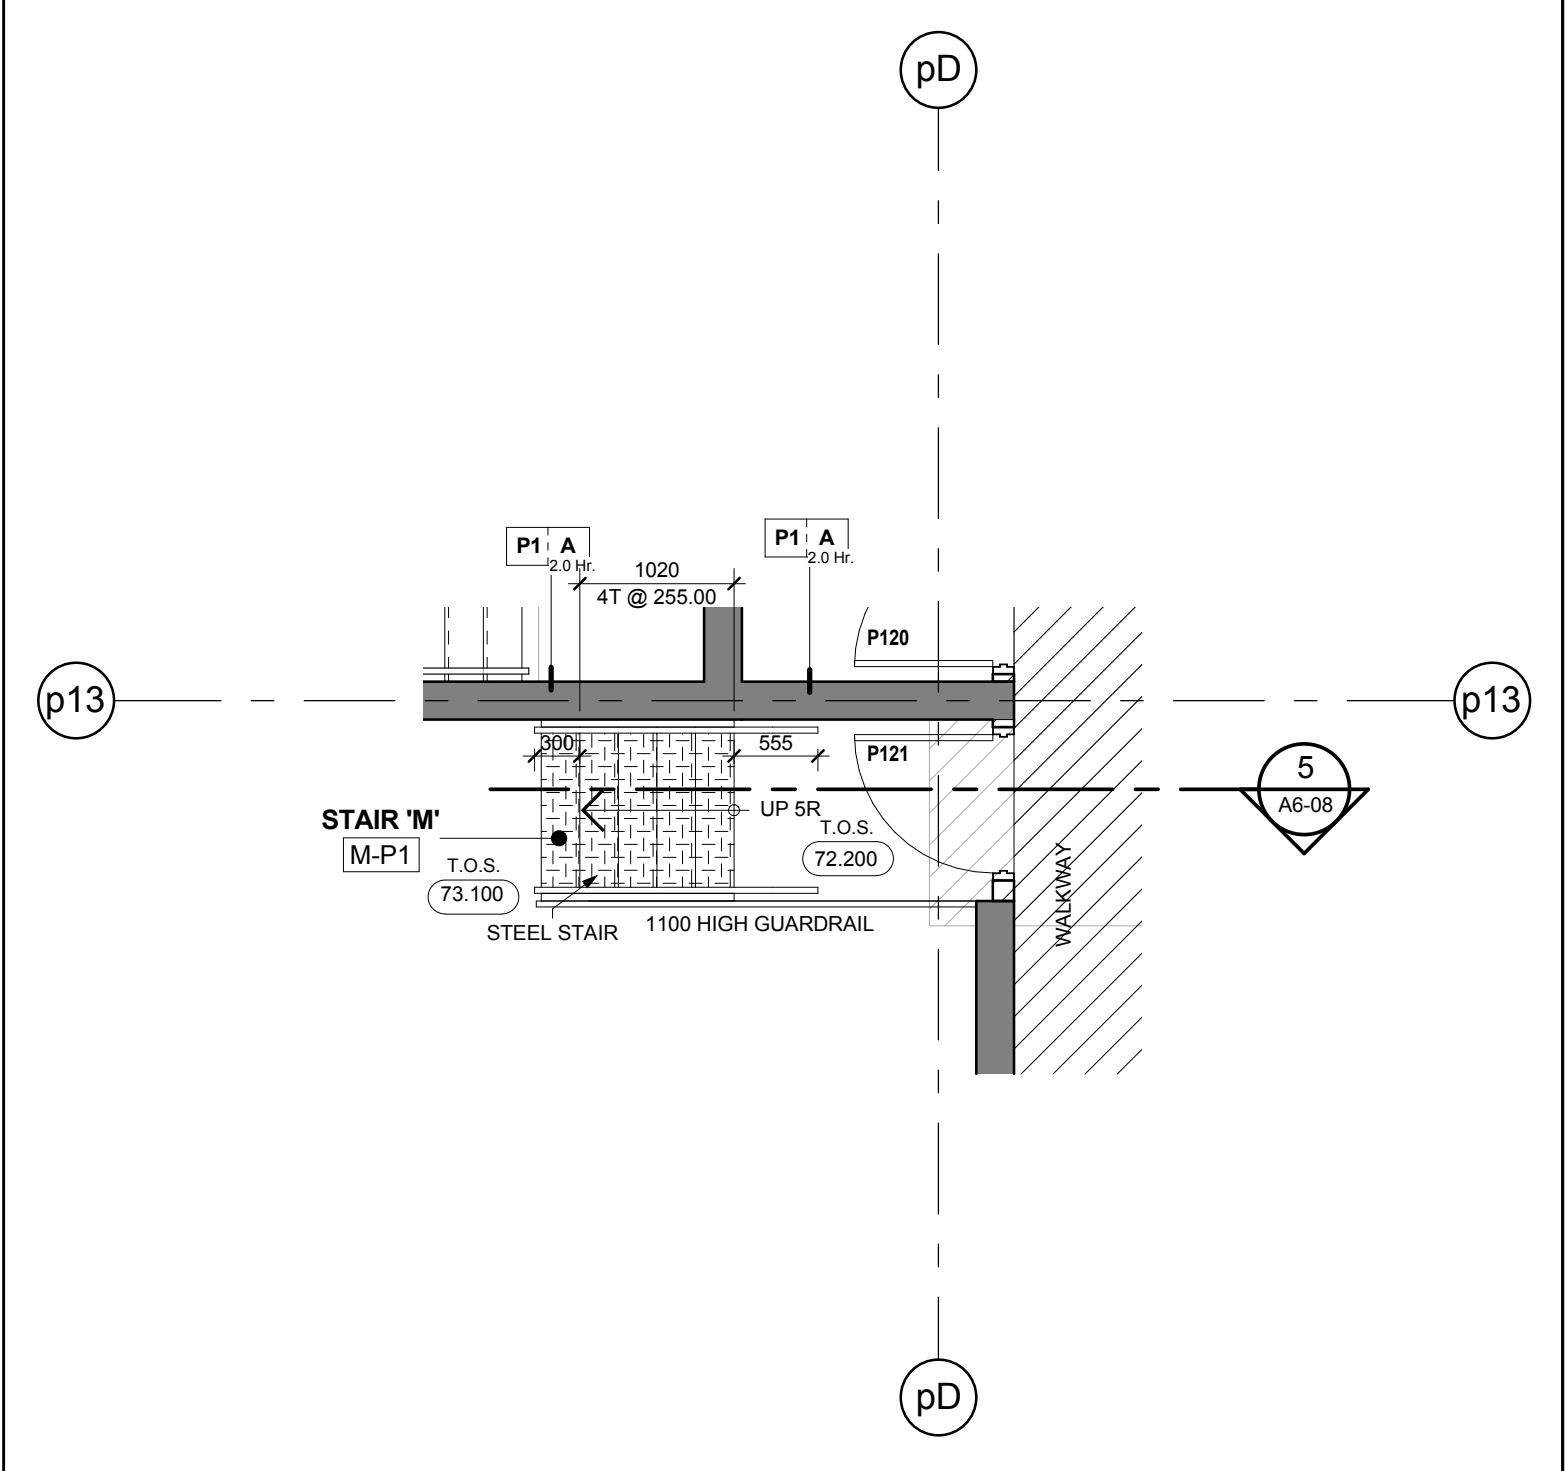


Stair 'M' - Stair Plan - Level P1 4
Scale: 1 : 50 A6-08

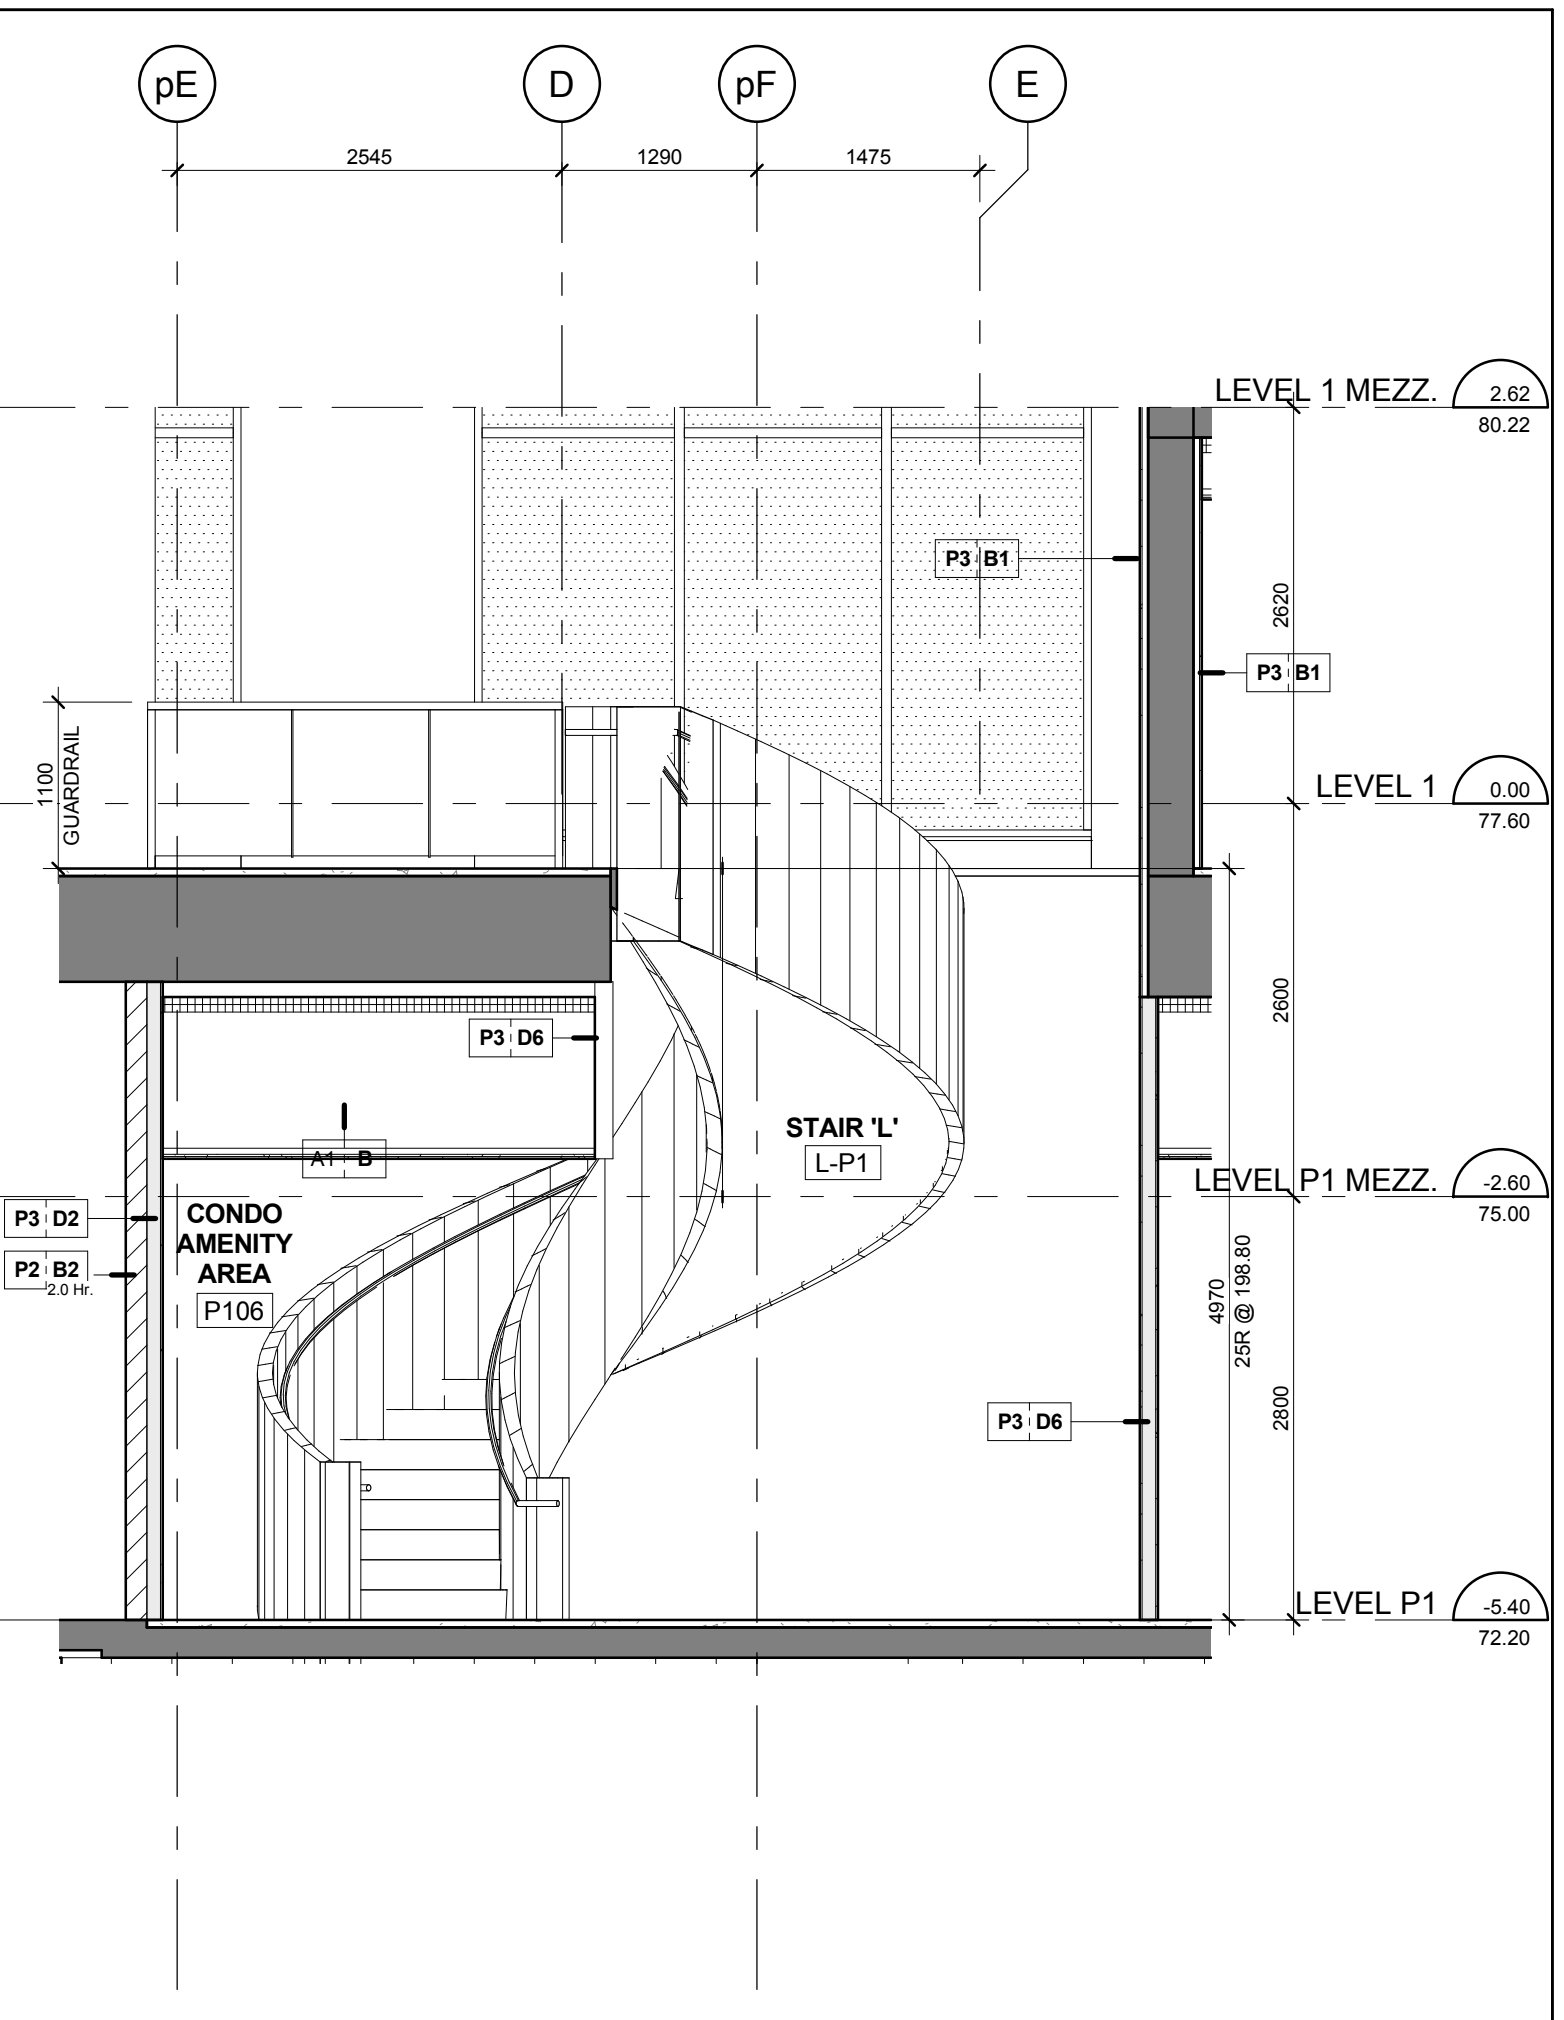

Stair 'L' - Stair Section Levels P1 - 1 Mezzanine 3
Scale: 1 : 50 A6-08

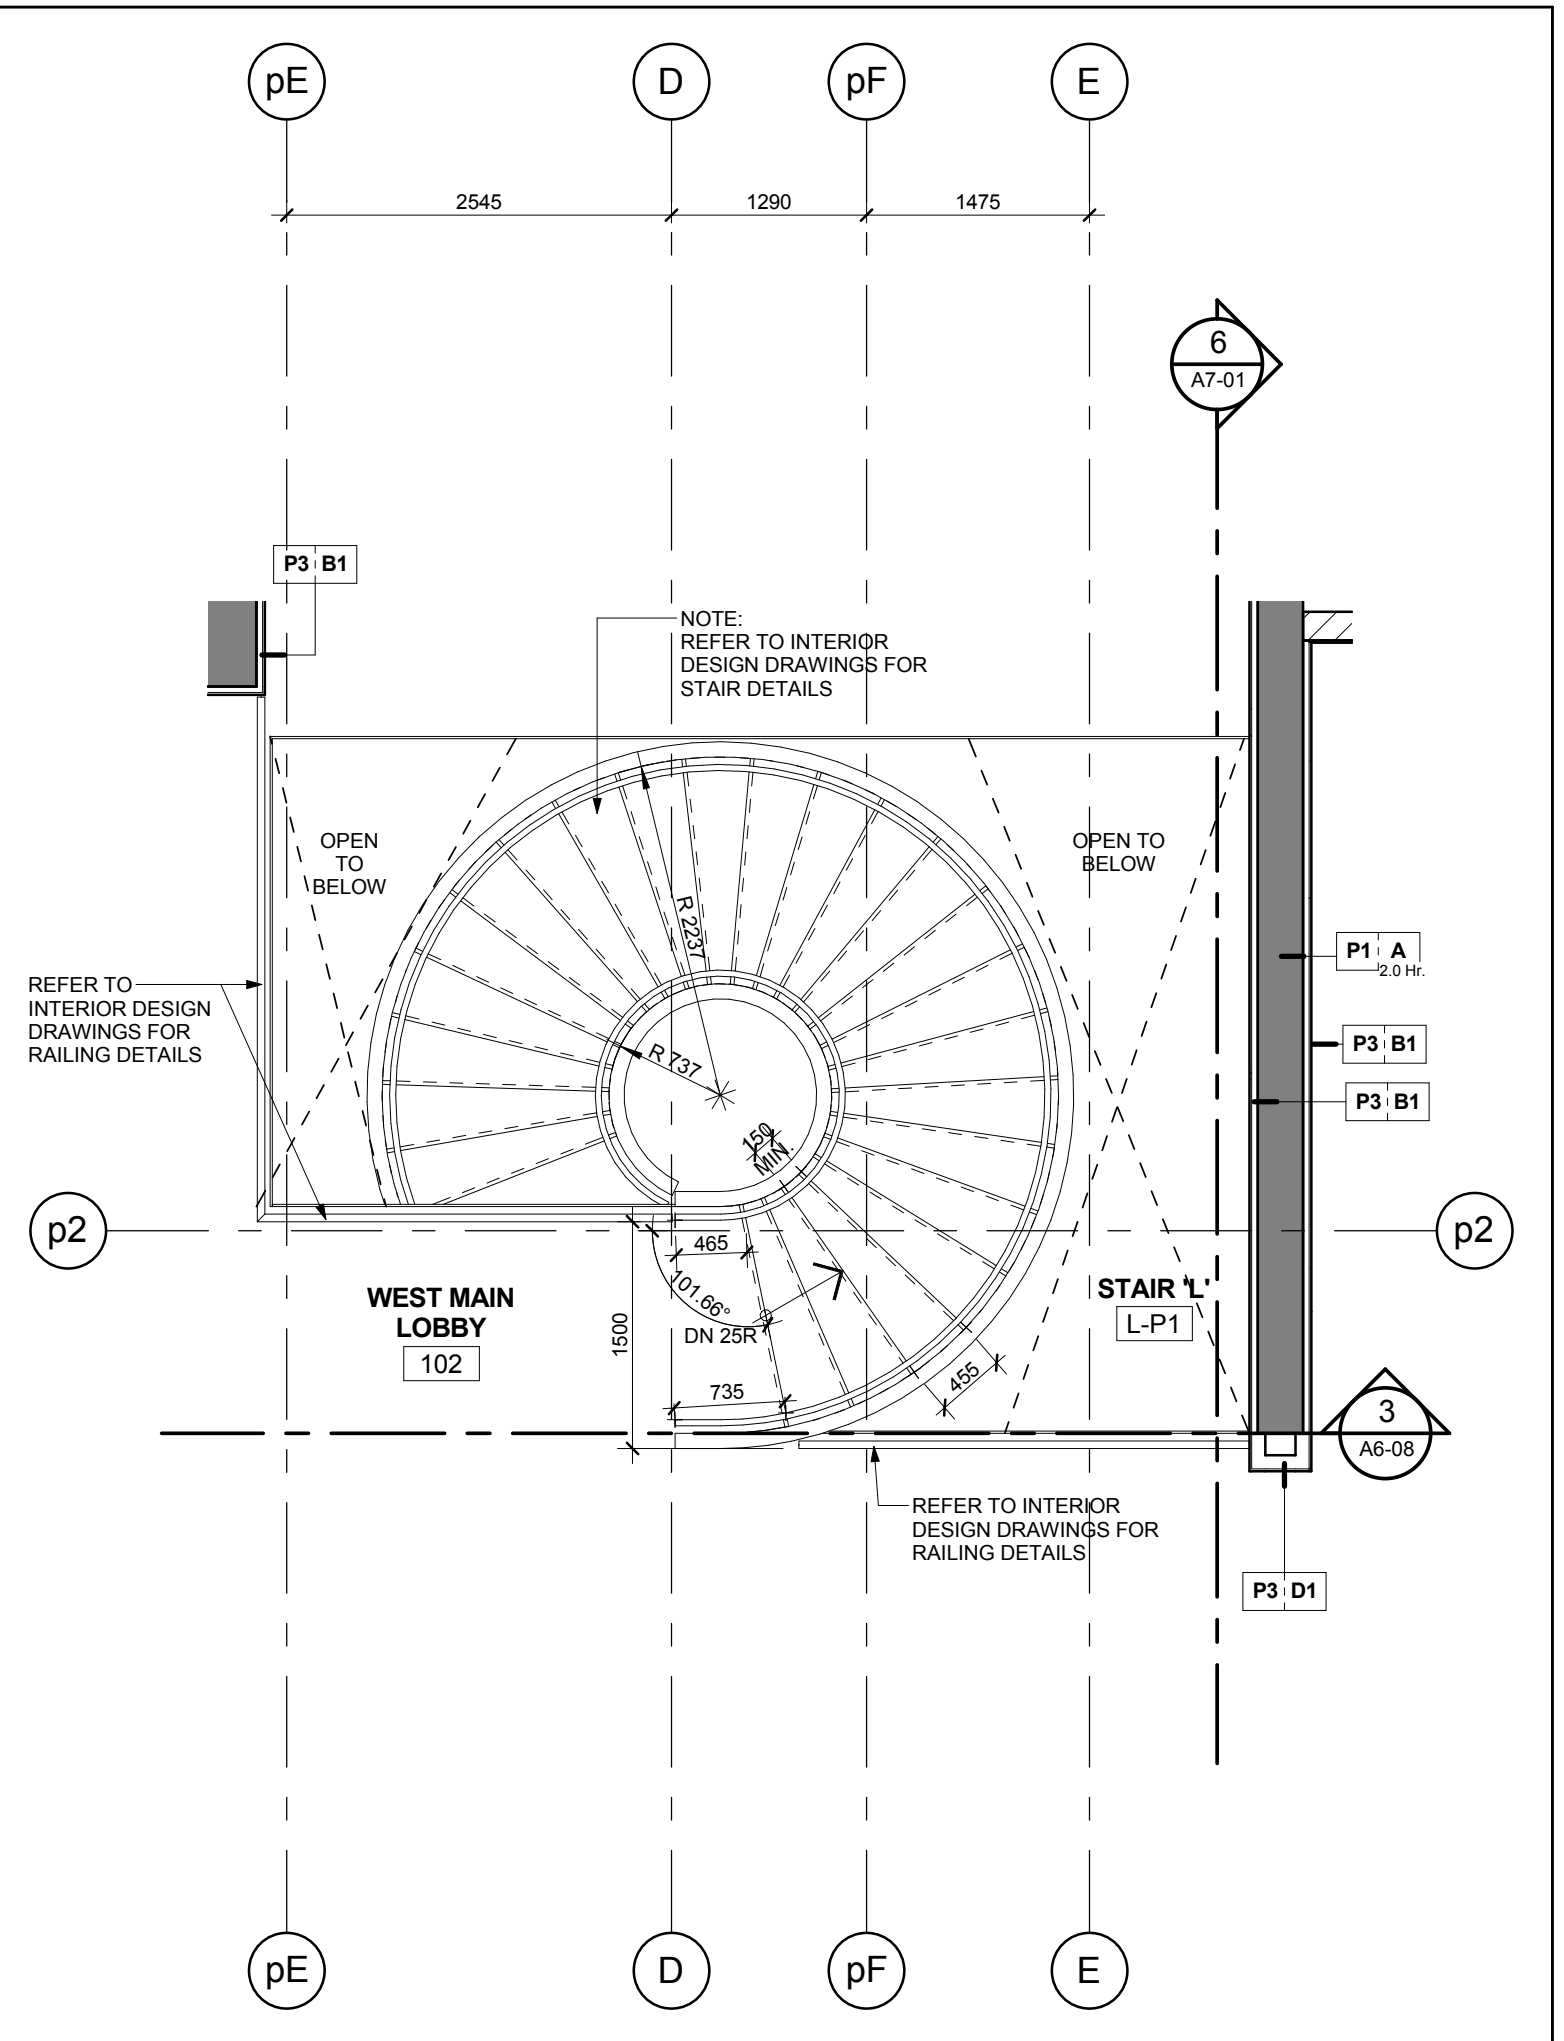

Stair 'L' - Stair Plan - Level 1 2
Scale: 1 : 50 A6-08

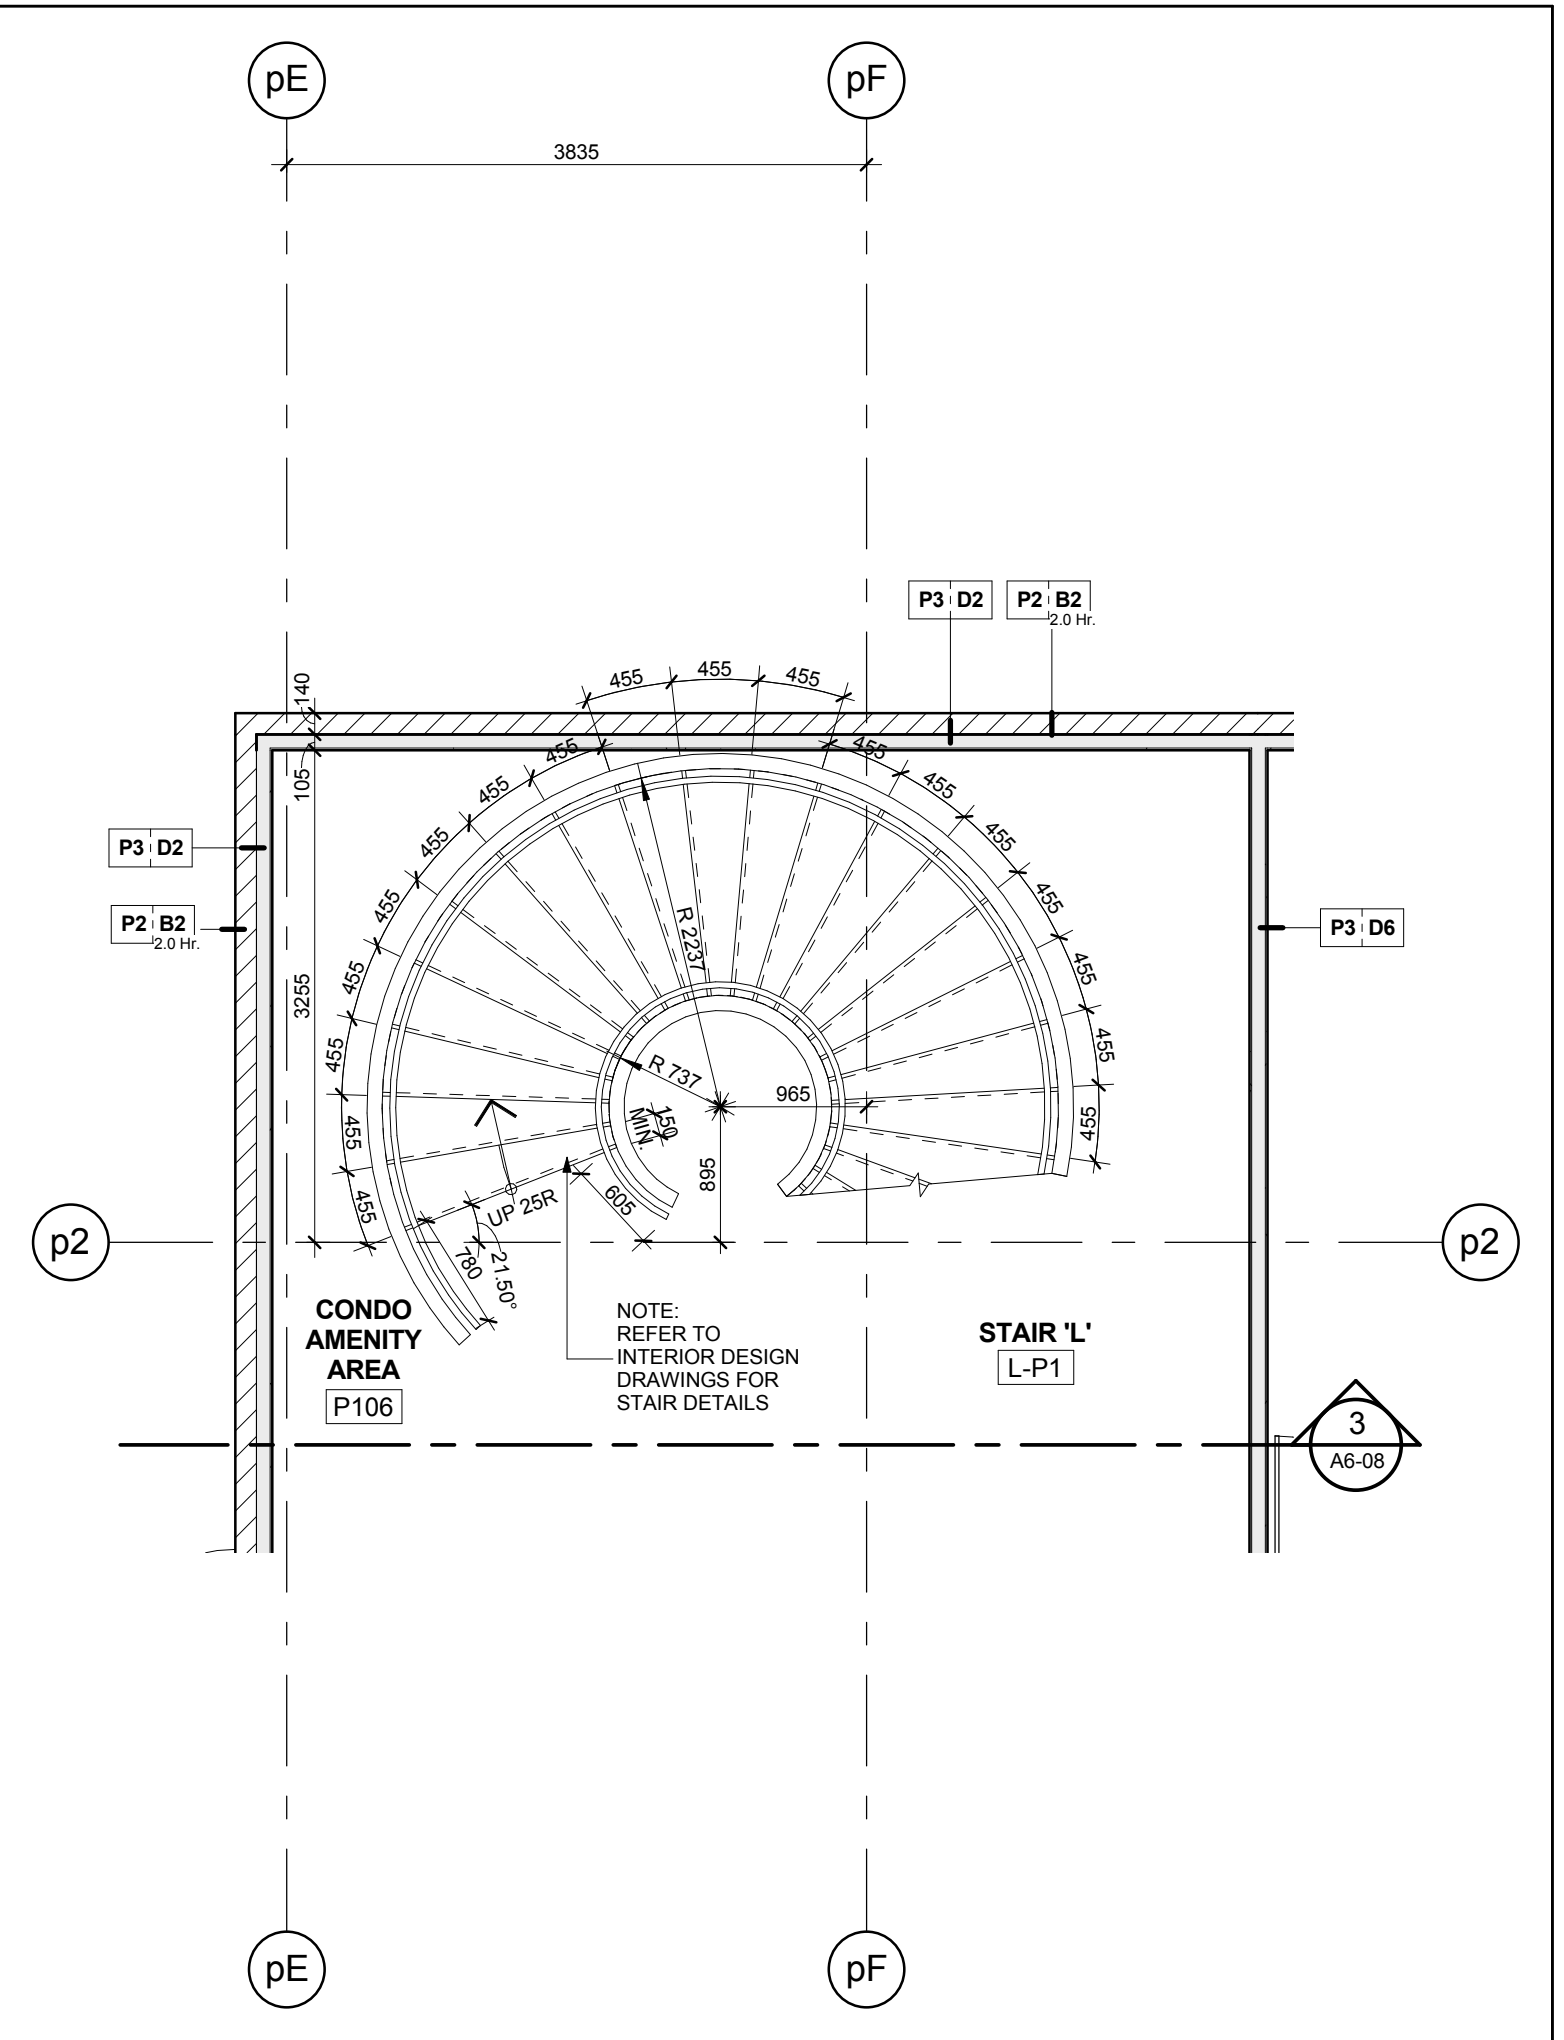

Stair 'L' - Stair Plan - Level P1 Mezzanine 1
Scale: 1 : 50 A6-08

Contractor Must Check And Verify All Dimensions On The Job.
Do Not Scale The Drawings.
All Drawings, Specifications And Related Documents Are The Copyright Of
The Architect And Shall Be Returned Upon Request.
Reproduction Of Drawings, Specifications And Related Documents
In Part Or Whole Is Forbidden Without The Architect's Written Permission.
This Drawing Is Not To Be Used For Construction Until Signed By The Architect.
Date:



KIRKOR ARCHITECTS + PLANNERS
20 Martin Ross Avenue, Toronto, Ontario, M3J 2K8
Tel: (416) 664-6500, Tel: (416) 664-1234, www.kirkorarchitects.com

No.: Revision Date:

PROGRESS SET
January 11, 2016

3	Tender	Oct. 16, 2015
2	Building Permit	June 12, 2015
1	Watermark Toronto Review	May 1, 2015
No.	Issued For	Date

AQUAVISTA
AT BAYSIDE TORONTO

Drawing Title
Stair Plans & Sections
Stair 'L', 'M', 'N', 'P', 'Q', 'R',
'S', 'T' & 'Z' Plans and
Section

Project
Hines TRIDEL
AQUAVISTA
Block 3 - R3 & R4
263 Queens Quay East
Toronto, ON

Scale
1 : 50
M.R.
Checked by
C.A.
Prepared No.
13148
Date
January 11, 2016
Drawing No.

A6-08