


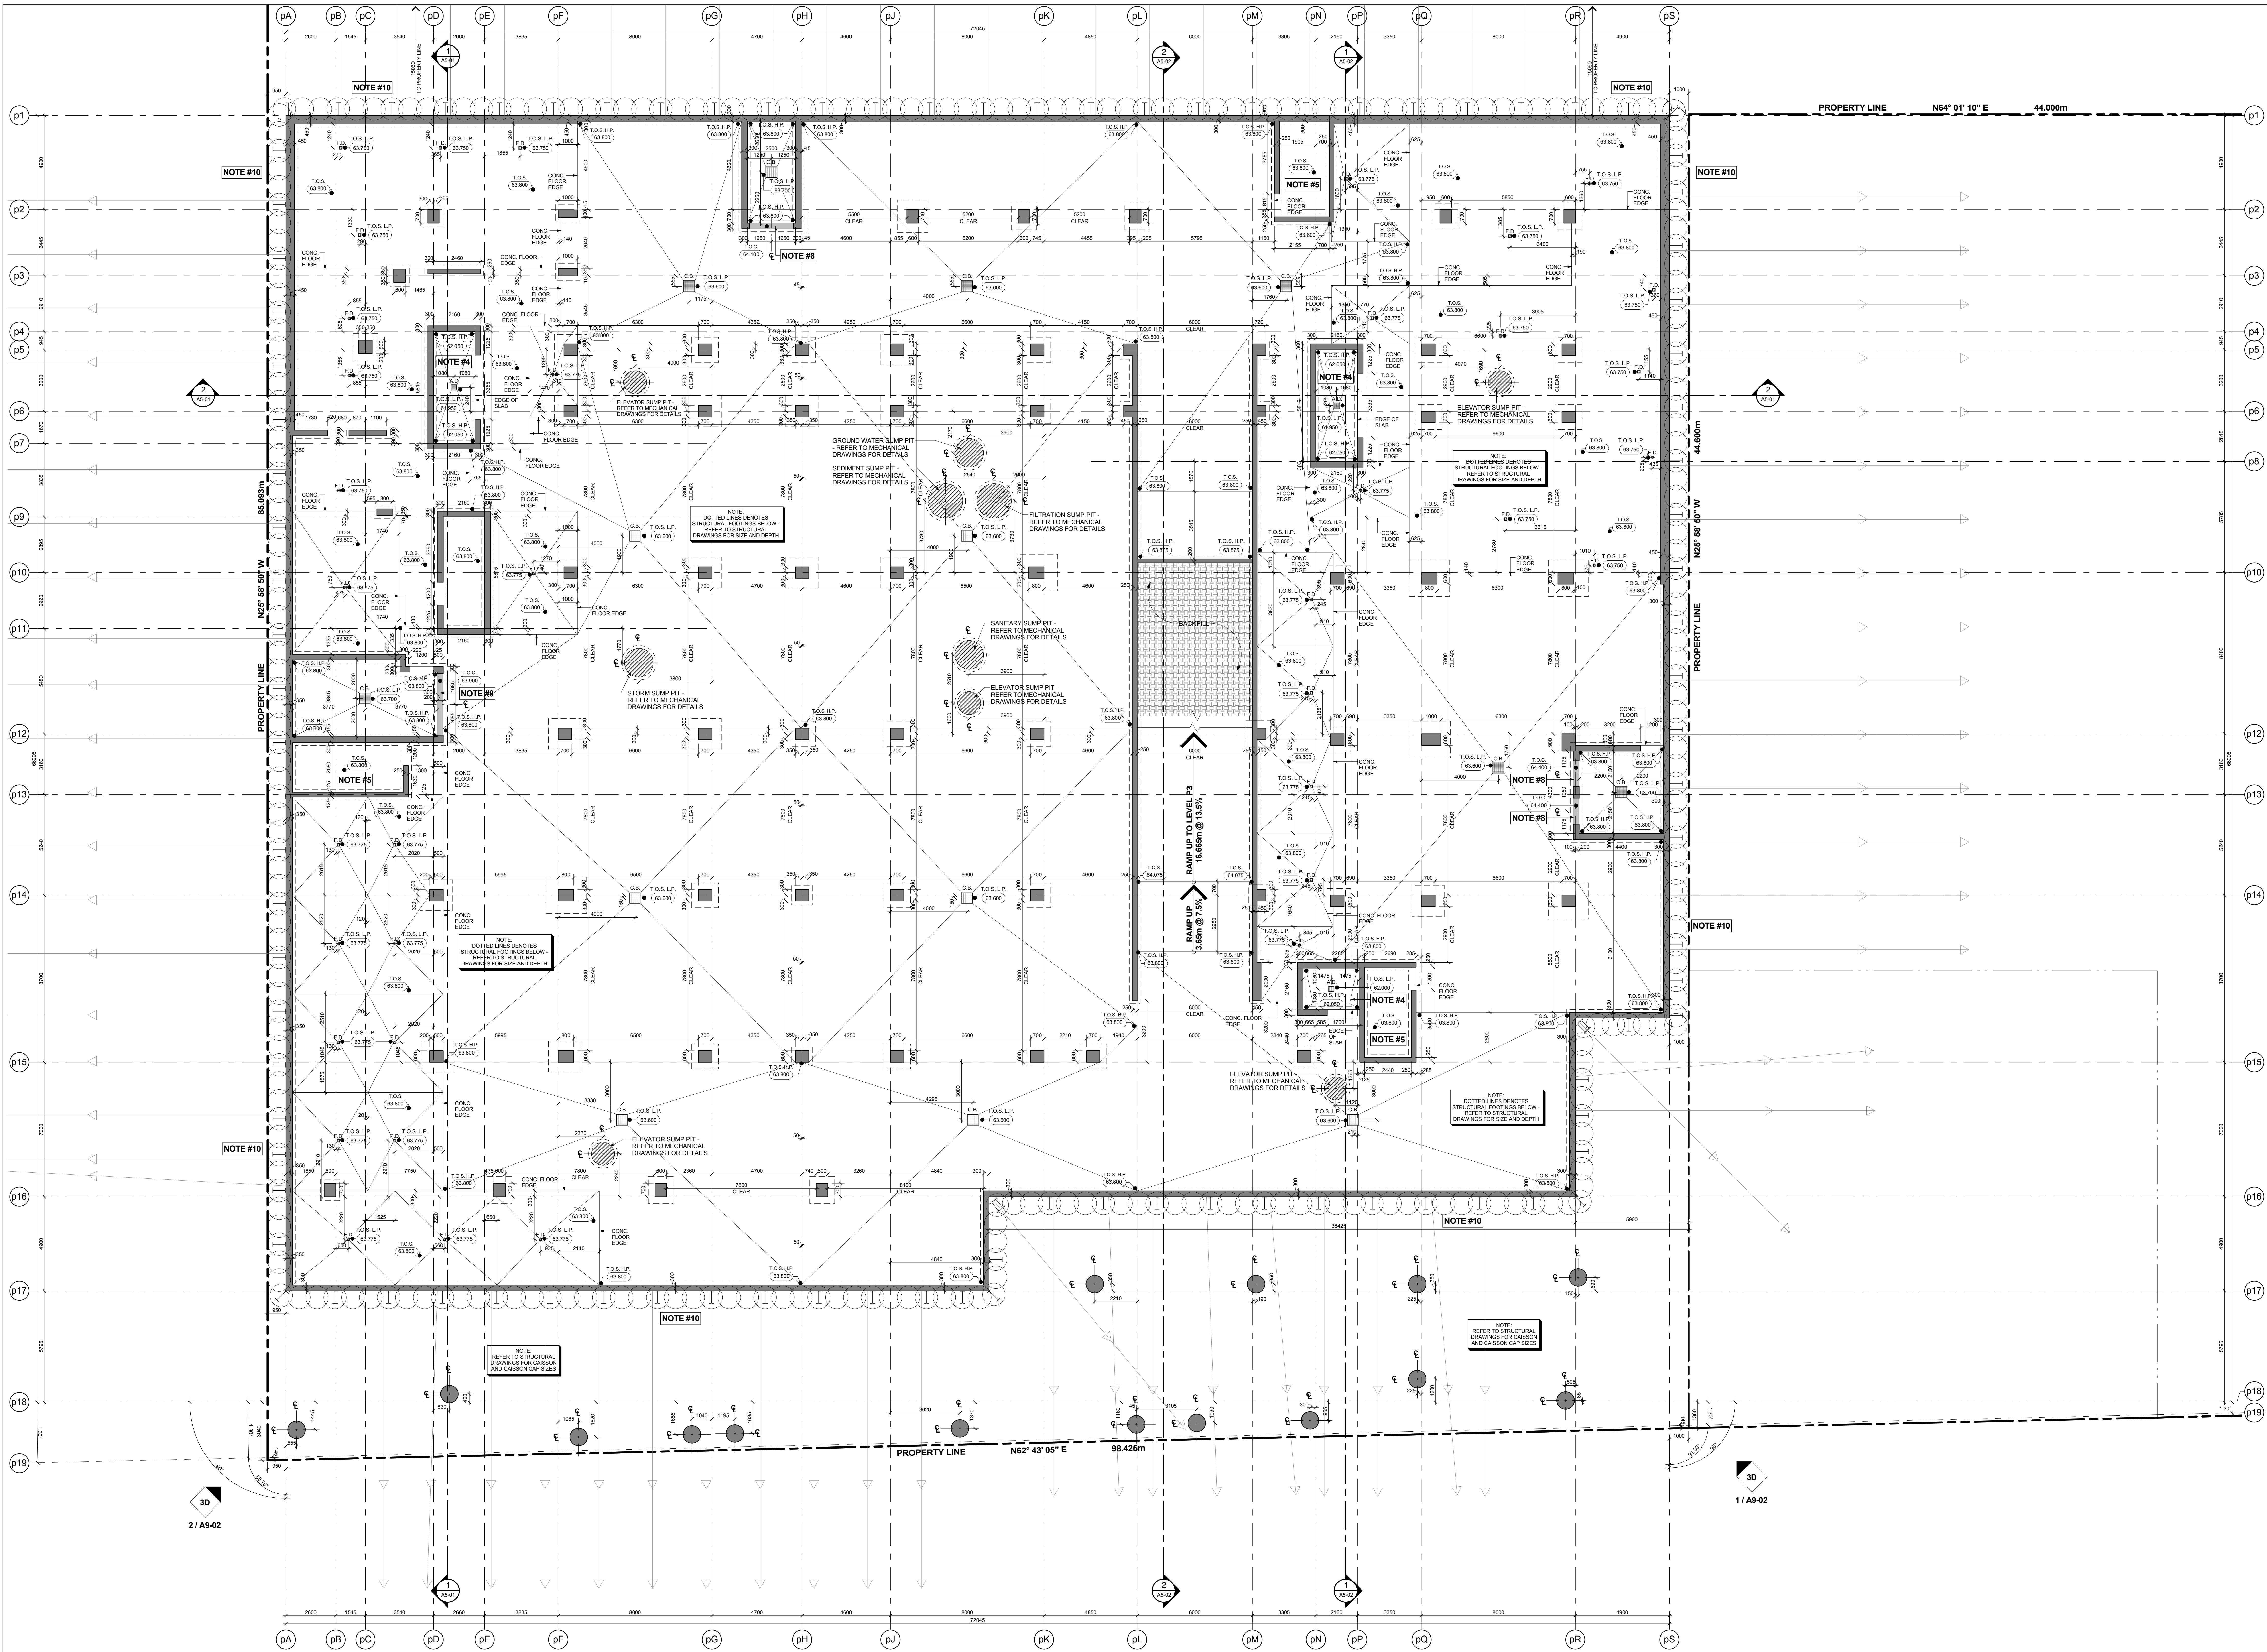

GENERAL SLAB-EDGE NOTES

- ASSUME TOP OF FLOOR SLAB ELEVATION AS 40.000.
- FOR FLOOR SLAB ELEVATION SEE BUILDING SECTION DRAWINGS.
- ALL STRUCTURE COLUMNS AND BEAM WALLS ARE LOCATED BY WITH GRIDLINE, UNLESS NOTED OTHERWISE.
- REFER TO STRUCTURAL DRAWINGS FOR FURTHER COLUMN, WALL AND BEAM DETAILS AND DIMENSIONS.
- FOR ELEVATOR SHAFT SIZE AND OPENINGS REFER TO PRECAST STAIR MANUFACTURER. FOR STAIR MEZ LANDING REFER TO STAIR SECTION ON A- SERIES DRAWINGS.
- CONTRACTORS TO CONFIRM STAIR LOCATION WITH LATEST STAIR MANUFACTURER. FOR TOWER MEZ LANDING REFER TO STAIR SECTION ON A- SERIES DRAWINGS.
- REFER TO LANDSCAPE DRAWINGS FOR PLANTER WALL DETAILS. CONFIRM STAIR DETAILS, LOCATIONS AND GENERAL DETAILS AND DIMENSIONS.
- REFER TO MECHANICAL AND ELECTRICAL DRAWINGS FOR MECHANICAL SHAFT OPENING SIZES IN WALLS. MECHANICAL SHAFT OPENING SIZES IN WALLS LOCATED AND FAN ROUGH OPENING SIZES IN WALLS. CONFIRM DETAILS.
- REFER TO MECHANICAL DRAWINGS FOR SURVEYED LOCATIONS. COORDINATING AND COORDINATES OF PROPERTY LINE WHICH ARE TO BE CONFIRMED BY THE SURVEYOR ON SITE.
- REFER TO OVERHEAD CO-STRUCTURAL ENGINEERS DRAWINGS FOR ELEVATOR SHAFTS AND TEMPORARY STAIRING FOR CONSTRUCTION.
- DIMENSIONS FOR CRANE TOWER LOCATIONS AND CRANE TOWER SLAB OPENING ARE ONLY PROPOSED AND ARE TO BE COORDINATED WITH CRANE PAD CRANE TOWER SHOP DRAWINGS AND STRUCTURAL CONSULTANT.

General Slab Edge Notes 2 / A9-01

GENERAL SLAB-EDGE LEGEND:

- DARK HATCH INDICATES CONCRETE WALL OR COLUMN
- LIGHT HATCH INDICATES STRUCTURAL CURBS LOW WALLS OR PARAPETS
- HATCHED AREA INDICATES CONCRETE TOPPING
- HATCHED AREA INDICATES SECONDARY CONCRETE POUR
- HATCHED AREA INDICATES FLOORING SLAB
- EXISTING FINISHED LANDSCAPE GRAVELS REFER TO LANDSCAPE DRYING
- 103.000 TOP OF CONCRETE SLAB
- 102.000 TOP OF CONCRETE SLAB
- 101.000 TOP OF CONCRETE SLAB
- 100.000 TOP OF CONCRETE BEAM
- 99.000 TOP OF CONCRETE CURBS
- 98.000 TOP OF CONCRETE FOUNDATION WALL
- 97.000 TOP OF FOOTING
- 96.000 TOP OF CONCRETE WALLCH
- 95.000 TOP OF CONCRETE SLAB
- 94.000 TOP OF SECONDARY POUR
- 93.000 TOP OF CONCRETE LEODE
- 92.000 TOP OF CONCRETE SLAB DEPRESSION
- 91.000 TOP OF CONCRETE UPFLYR BEAM
- 90.000 TOP OF CONCRETE WALL
- 89.000 TOP OF CONCRETE FLOATING SLAB
- 88.000 TOP OF CONCRETE FLOATING CURB
- 87.000 TOP OF CONCRETE PARAPET
- 86.000 TOP OF CONCRETE TOPPING
- 85.000 TOP OF CONCRETE TOPPING
Slab Edge Plan - Level P4 - Underground Parking Garage (Level D) 3

Scale: 1 : 100

General Slab Edge Legend 1

Constructor Must Check And Verify All Dimensions On The Job.
Do Not Scale The Drawing.
All Drawings, Specifications And Related Documents Are The Copyright Of
The Architect And Shall Be Returned Upon Request.
Replication Of Drawings, Specifications And Related Documents
In Part Or Whole Is Forbidden Without The Architect's Written Permission.
This Drawing Is Not To Be Used For Construction Until Signed By The Architect.
Date

KIRKOR ARCHITECTS + PLANNERS
20 Martin Road Avenue, Toronto, Ontario, M3J 2K6
Tel: 416-593-5500, Fax: 416-593-1255, www.kirkorarchitects.com

No.: Revision Date

PROGRESS SET
January 11, 2016

No. Issued For Date

AQUAVISTA
AT BAYSIDE TORONTO

Slab Edge Plan - Level P4 -
Underground Parking
Garage (Level D)

Drawing Title

Project
Hines TRIDEL
AQUAVISTA
Block 3 - R3 & R4
263 Queens Quay East
Toronto, ON

Scale
1 : 100
M.N.
C.A.
13148
January 11, 2016
Drawing No.

A9-01