



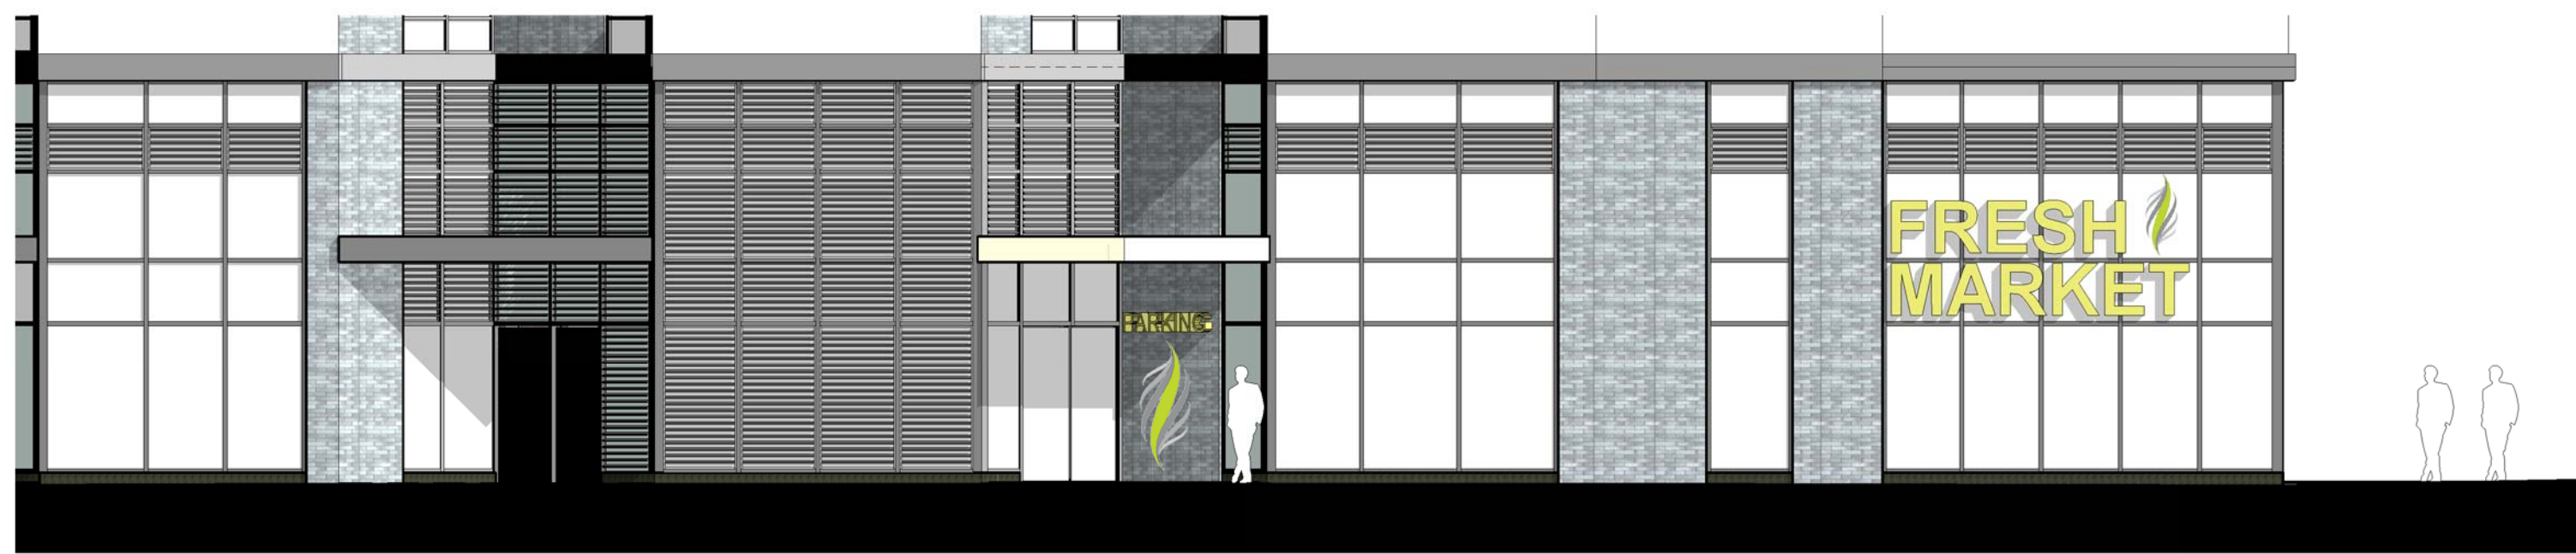

WEST ELEVATION - NORTH PORTION

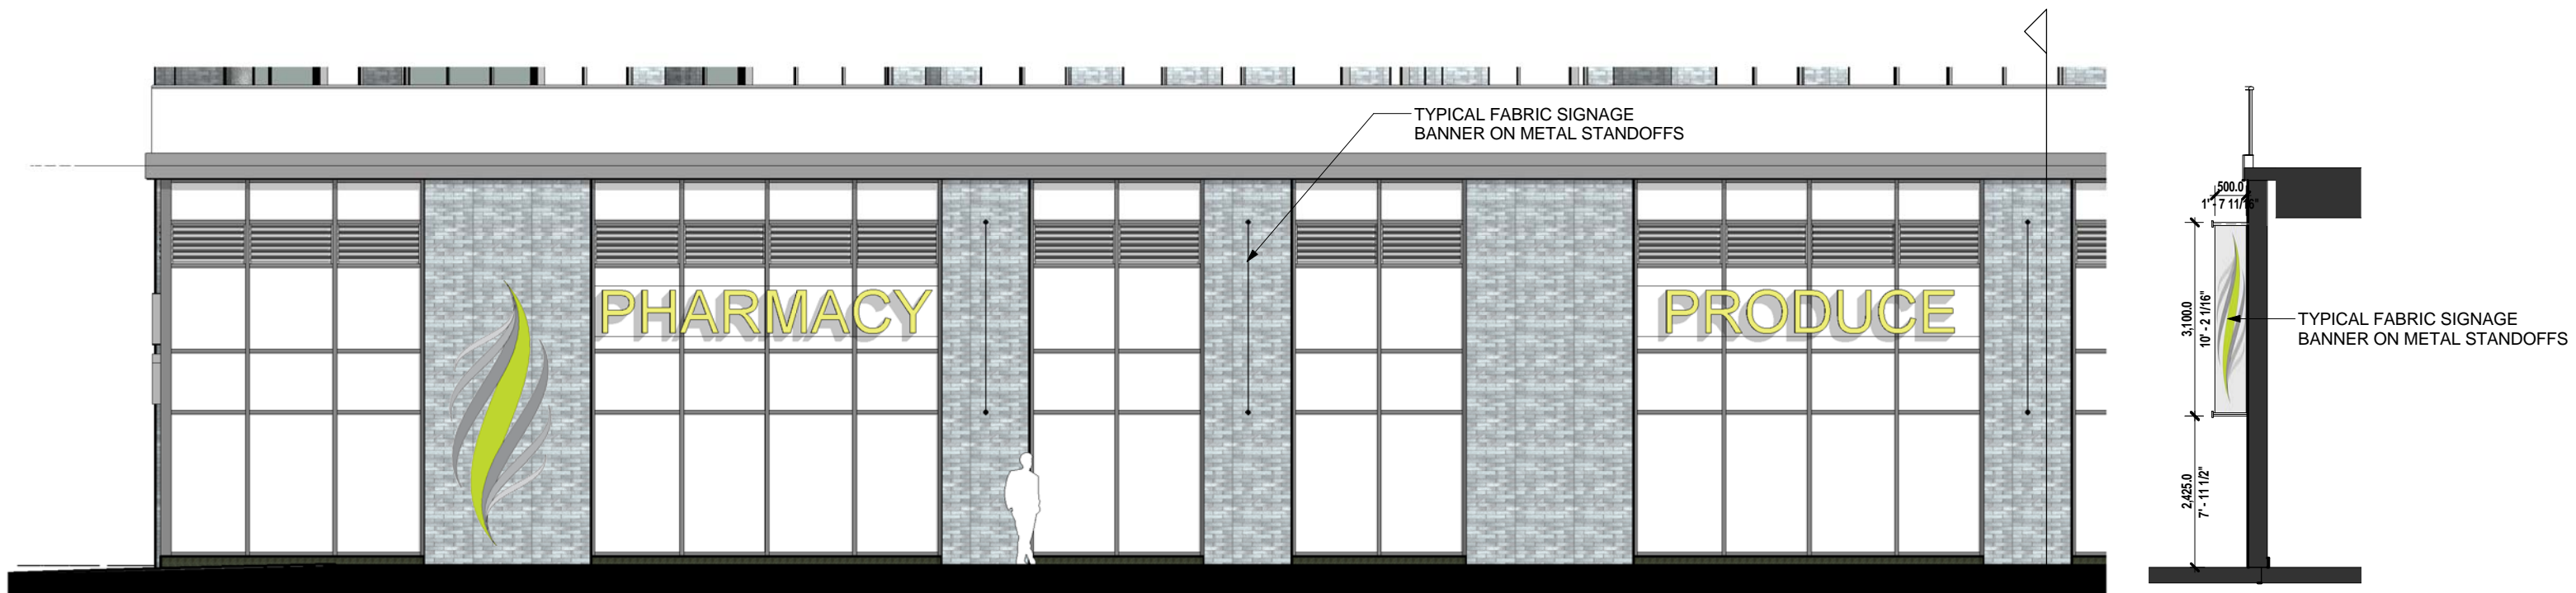


WEST ELEVATION - SOUTH PORTION




SOUTH ELEVATION - WEST PORTION



SOUTH ELEVATION - EAST PORTION

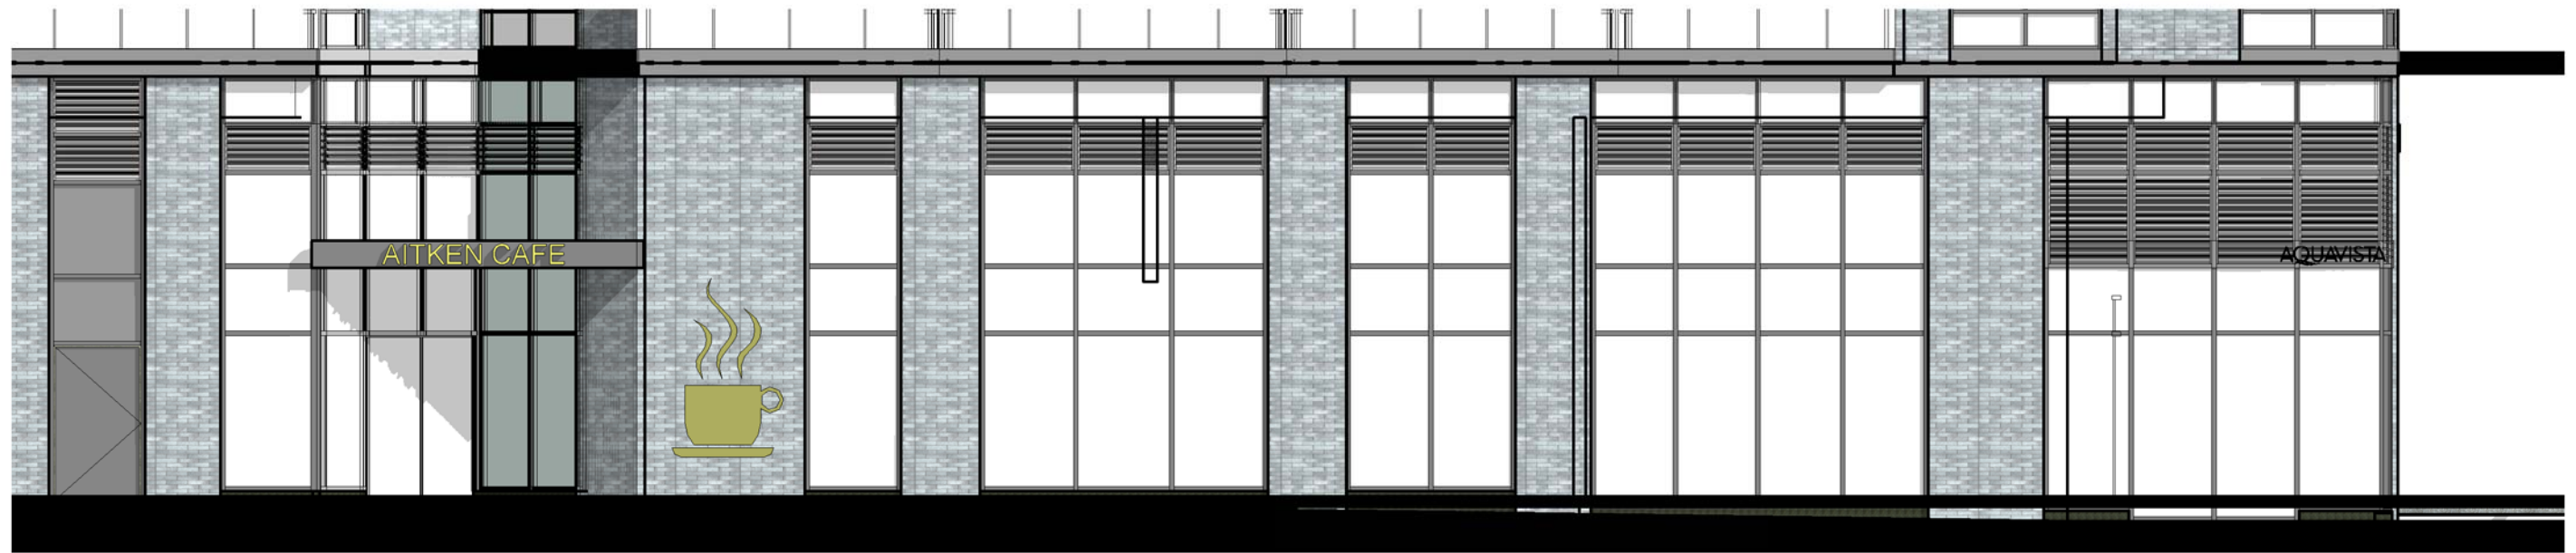

EAST ELEVATION - NORTH PORTION

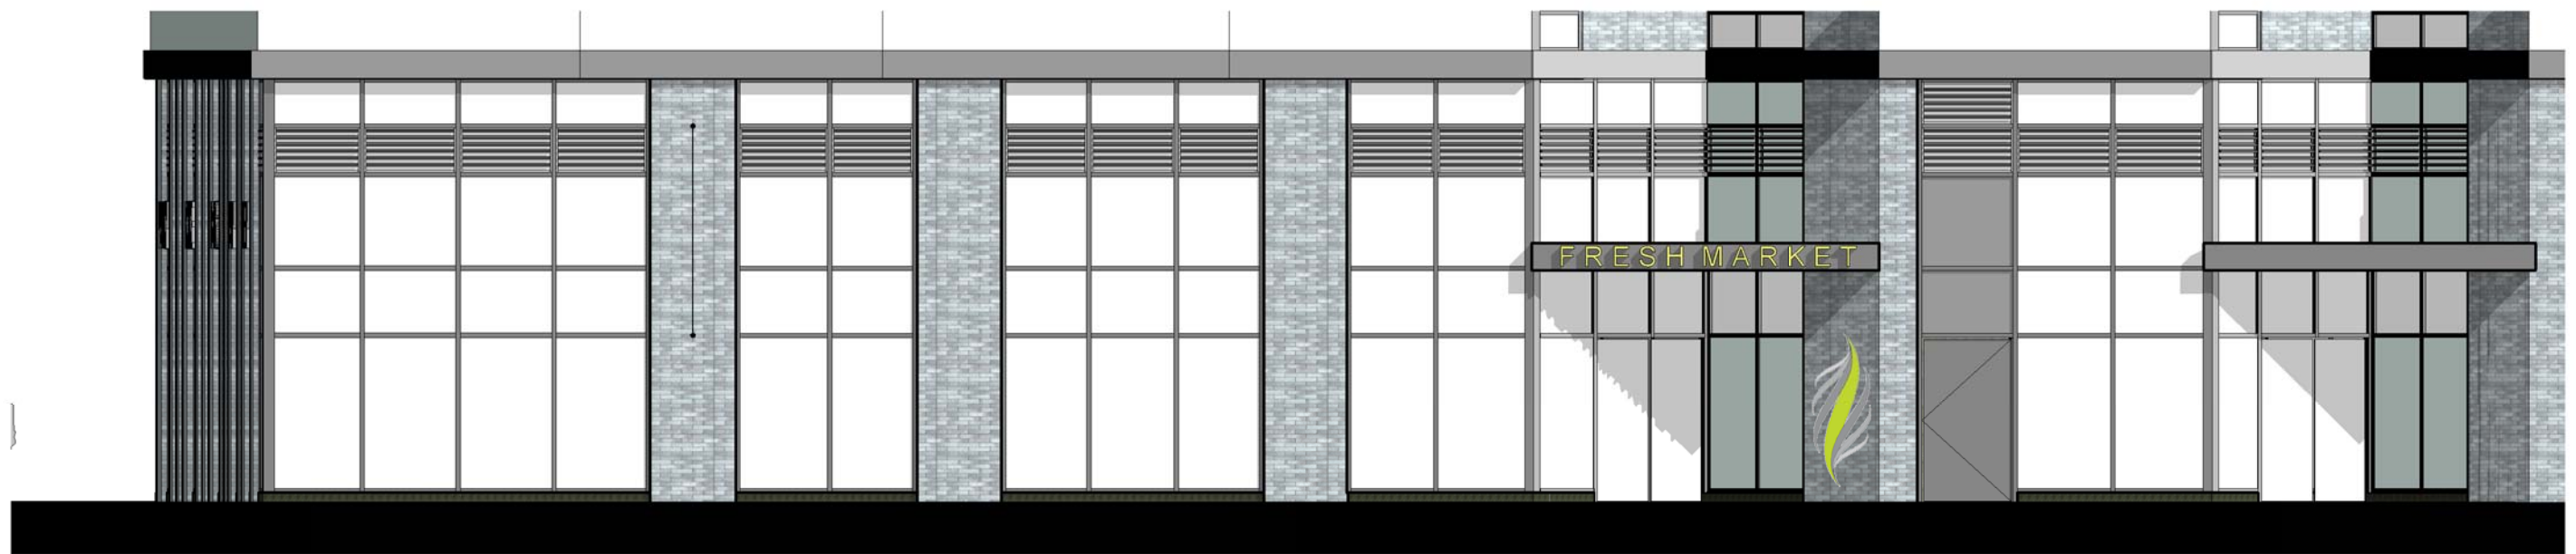

EAST ELEVATION - SOUTH PORTION