



Contractor Must Check And Verify All Dimensions On The Job.
 Do Not Scale The Drawings.
 All Drawings, Specifications And Related Documents Are The Copyright Of The Architect And Must Be Returned Upon Request.
 Reproduction Of Drawings, Specifications And Related Documents In Part Or Whole Is Forbidden Without The Architects Written Permission.
 This Drawing Is Not To Be Used For Construction Until Signed By The Architect.
 Date:

KIRKOR | architects & planners
 20 Martin Ross Avenue, Toronto, Ontario, M3J 2K8
 T(416) 665-6060, F(416) 665-1234, www.kirkorarchitects.com



No.: Revision Date

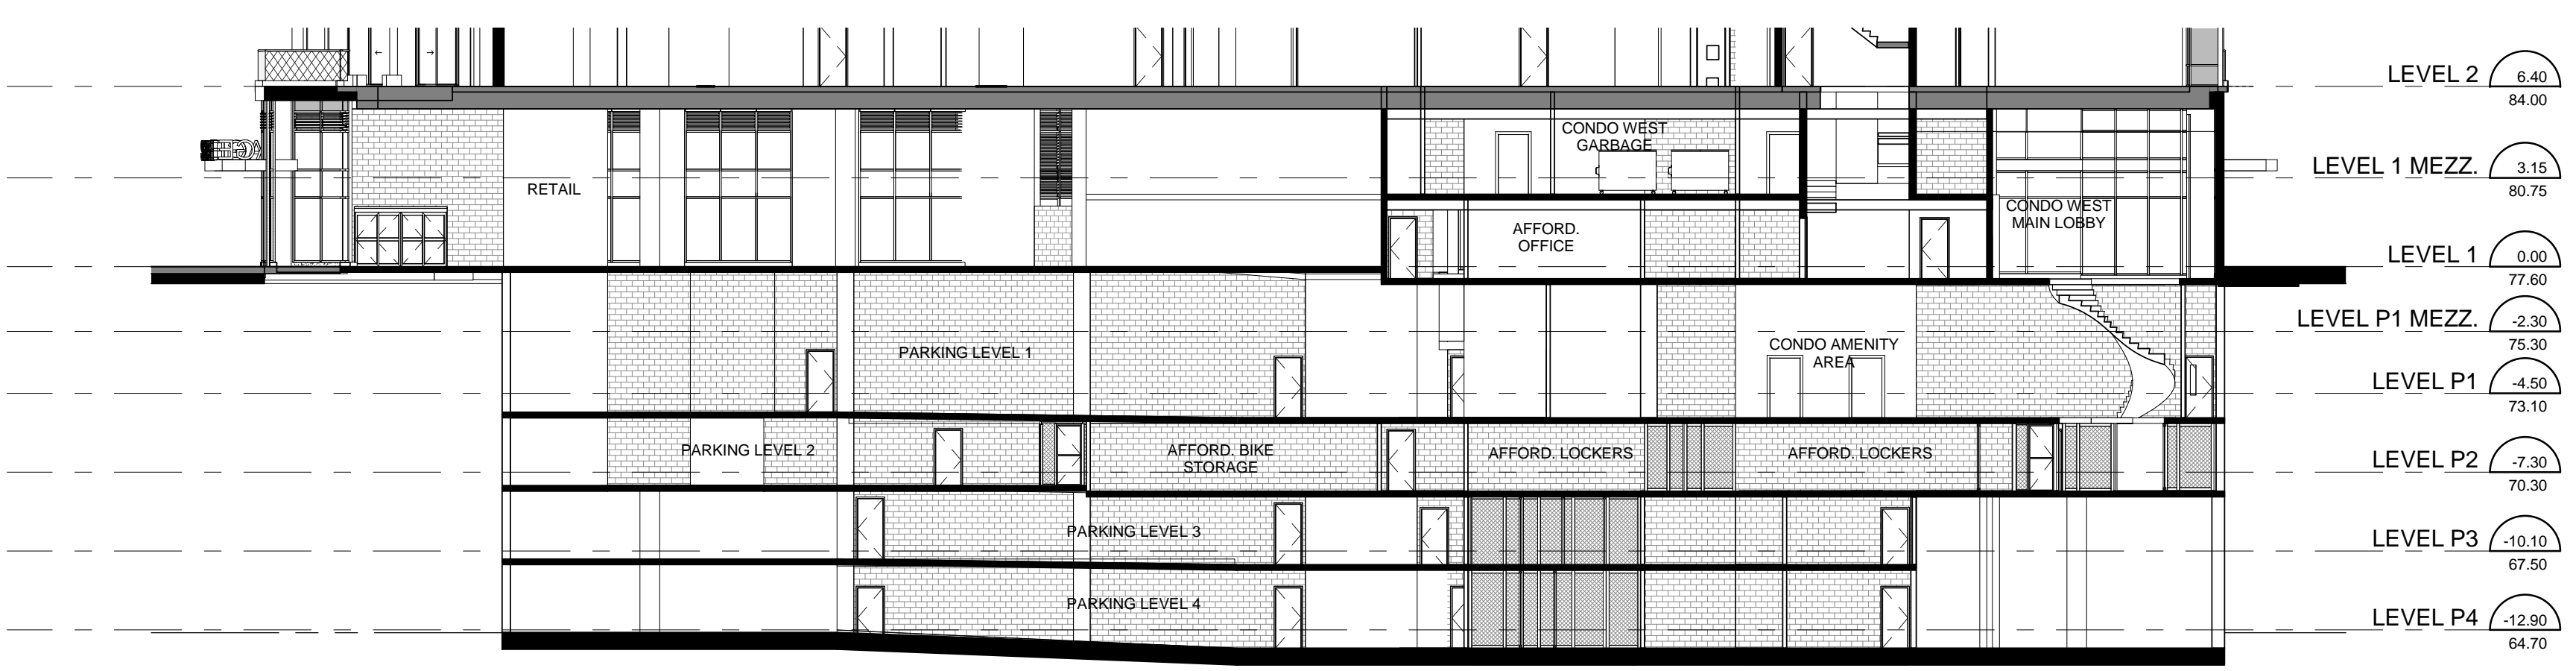


Section 39 **5**
 Scale: 1 : 200 A5.3

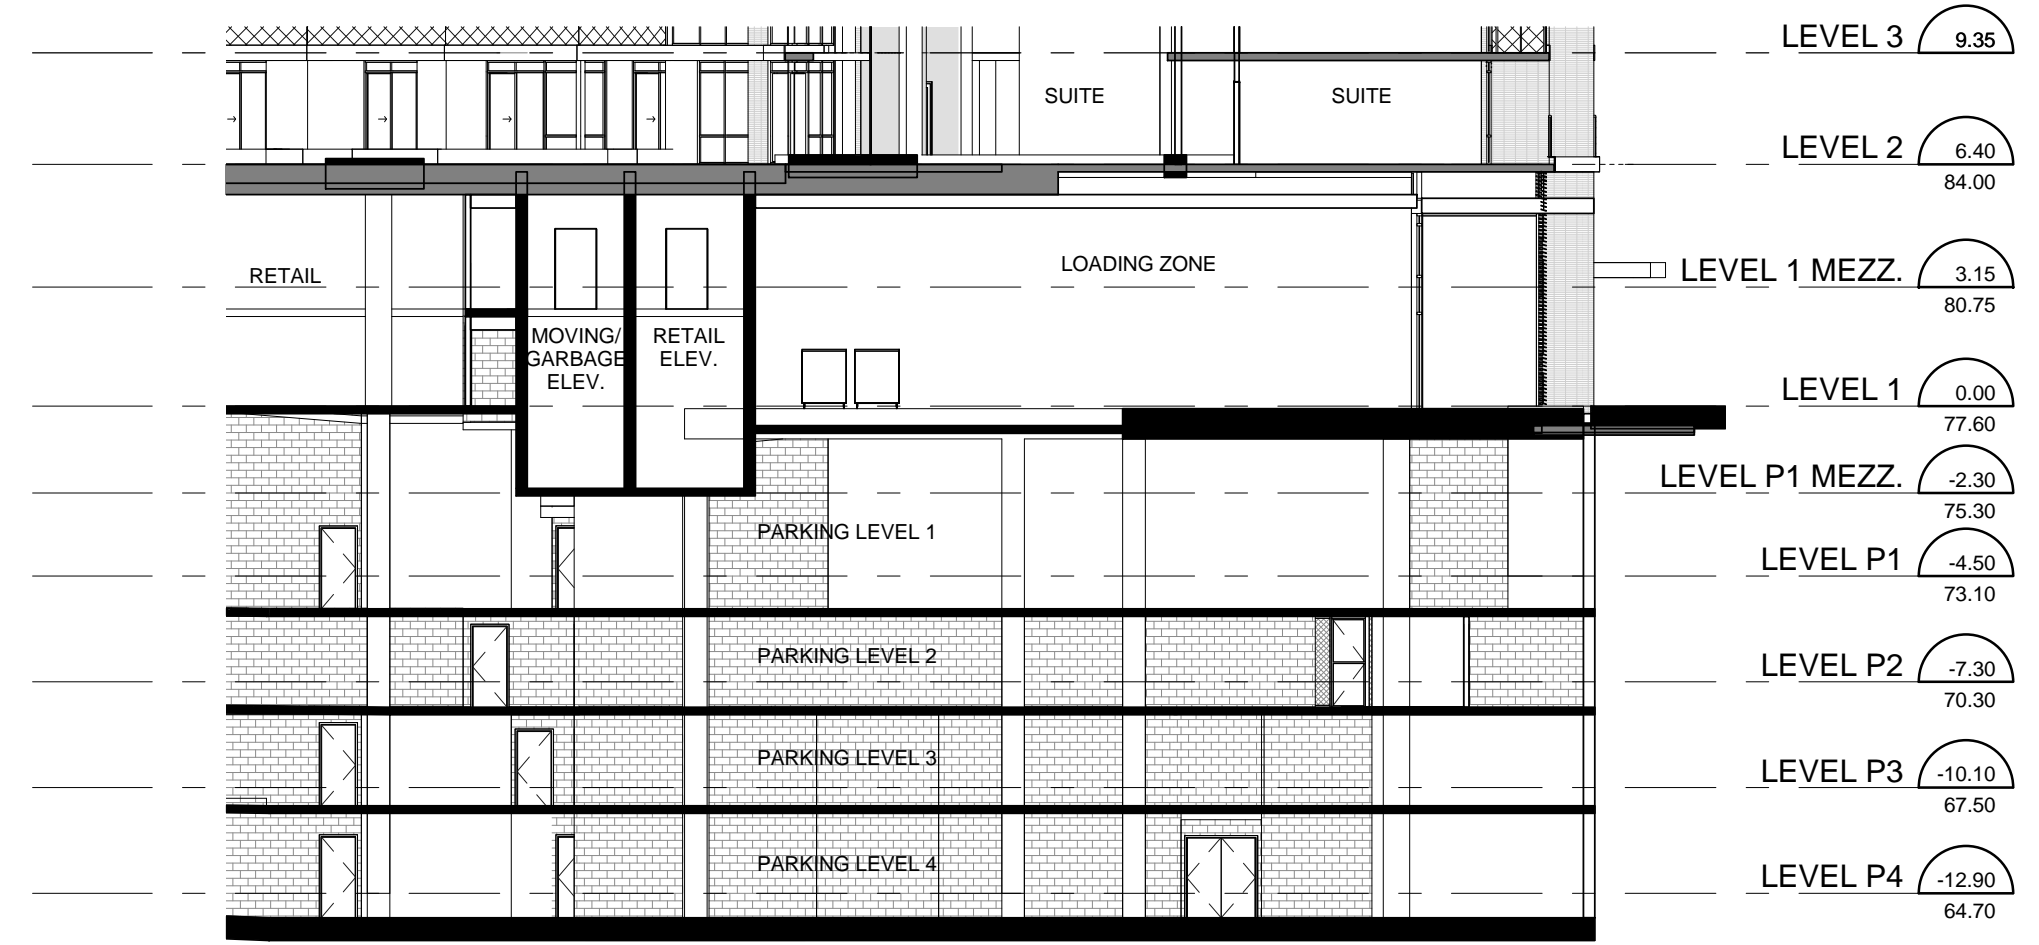


Section 42 **3**
 Scale: 1 : 200 A5.3

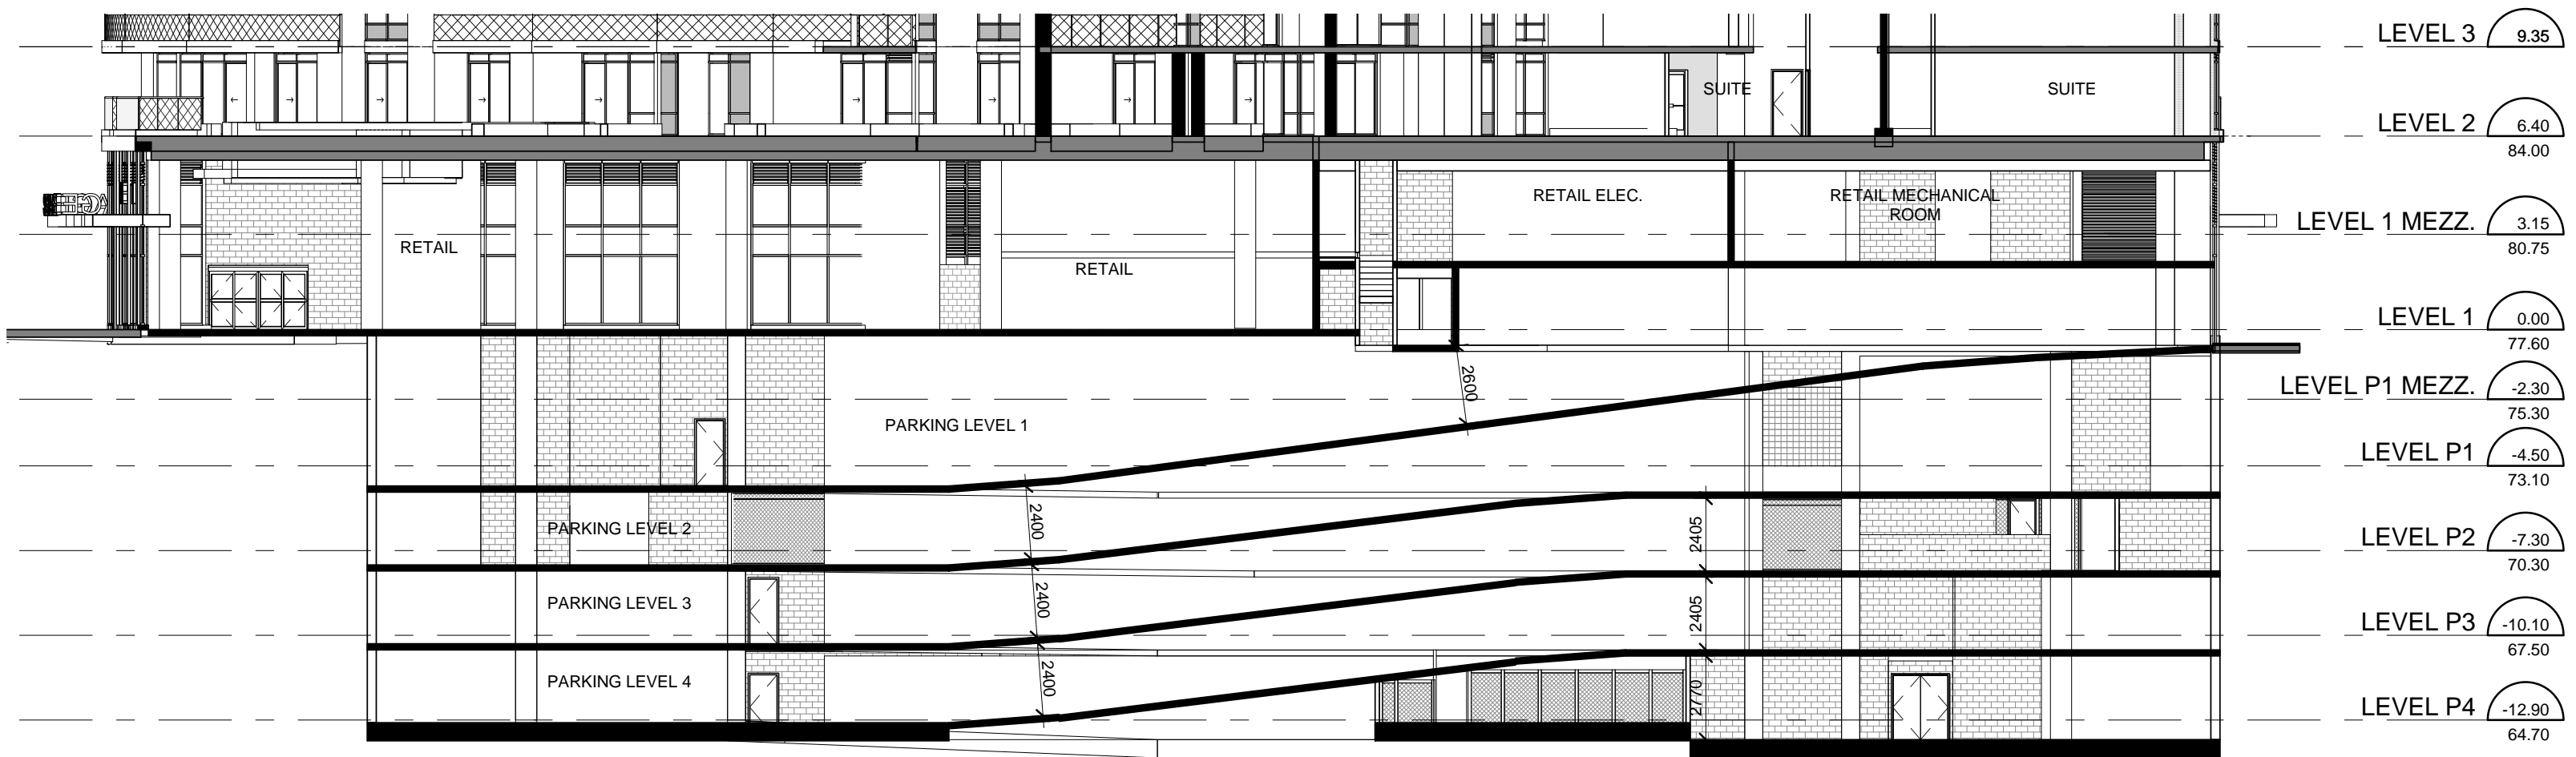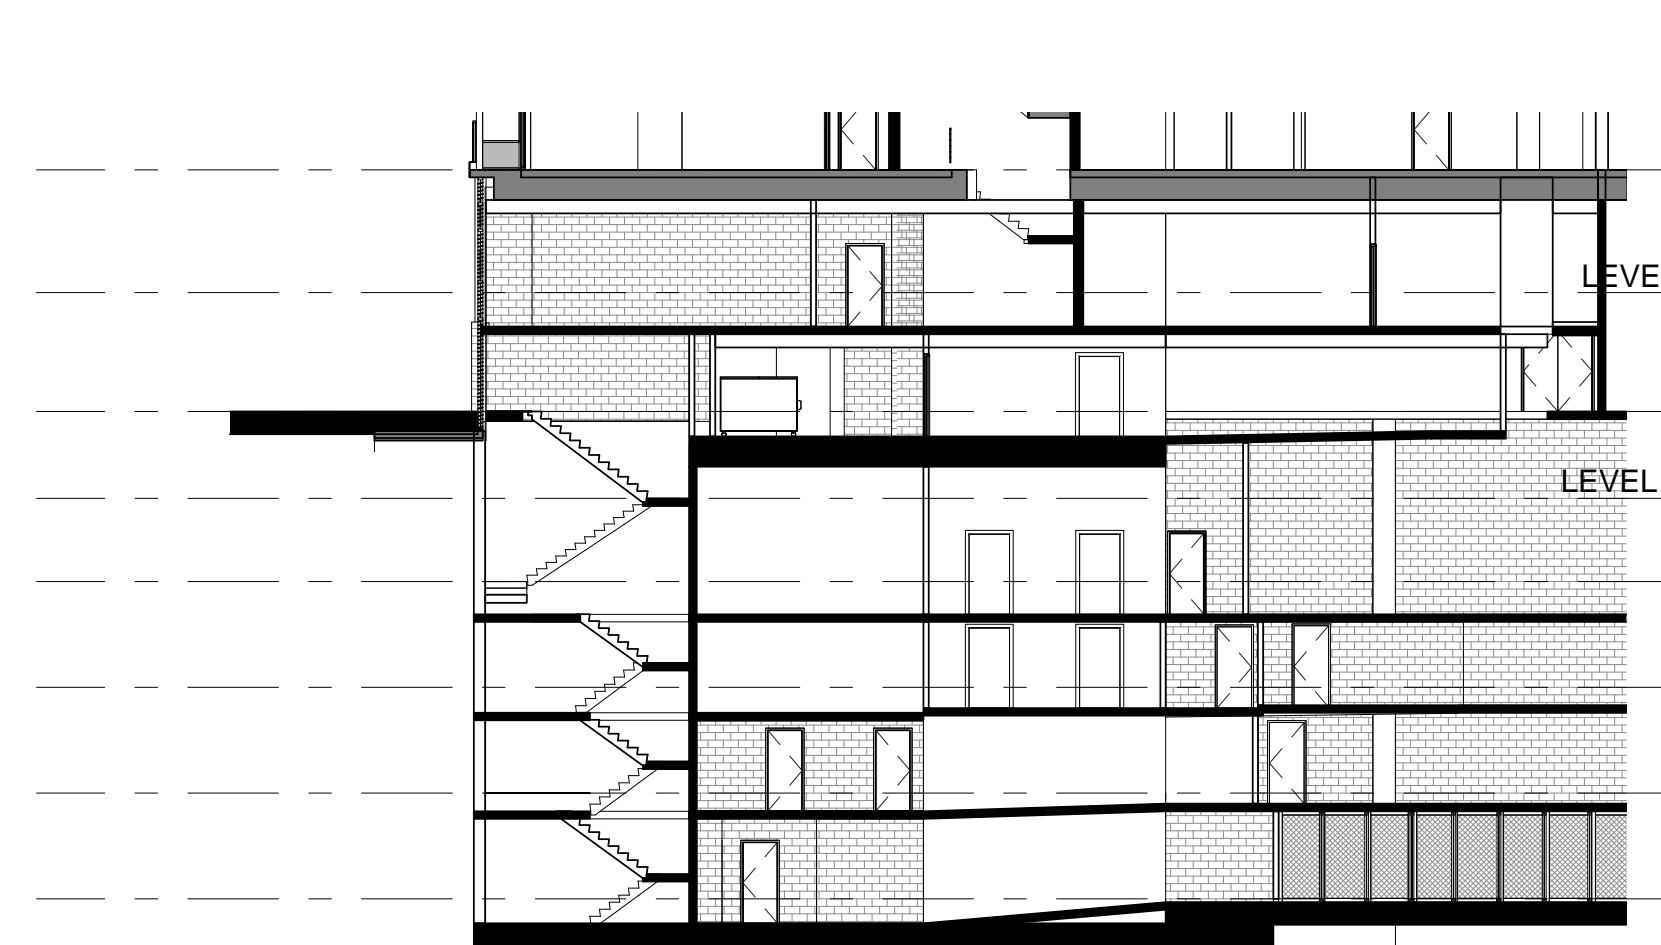

Section 43 **2**
 Scale: 1 : 200 A5.3

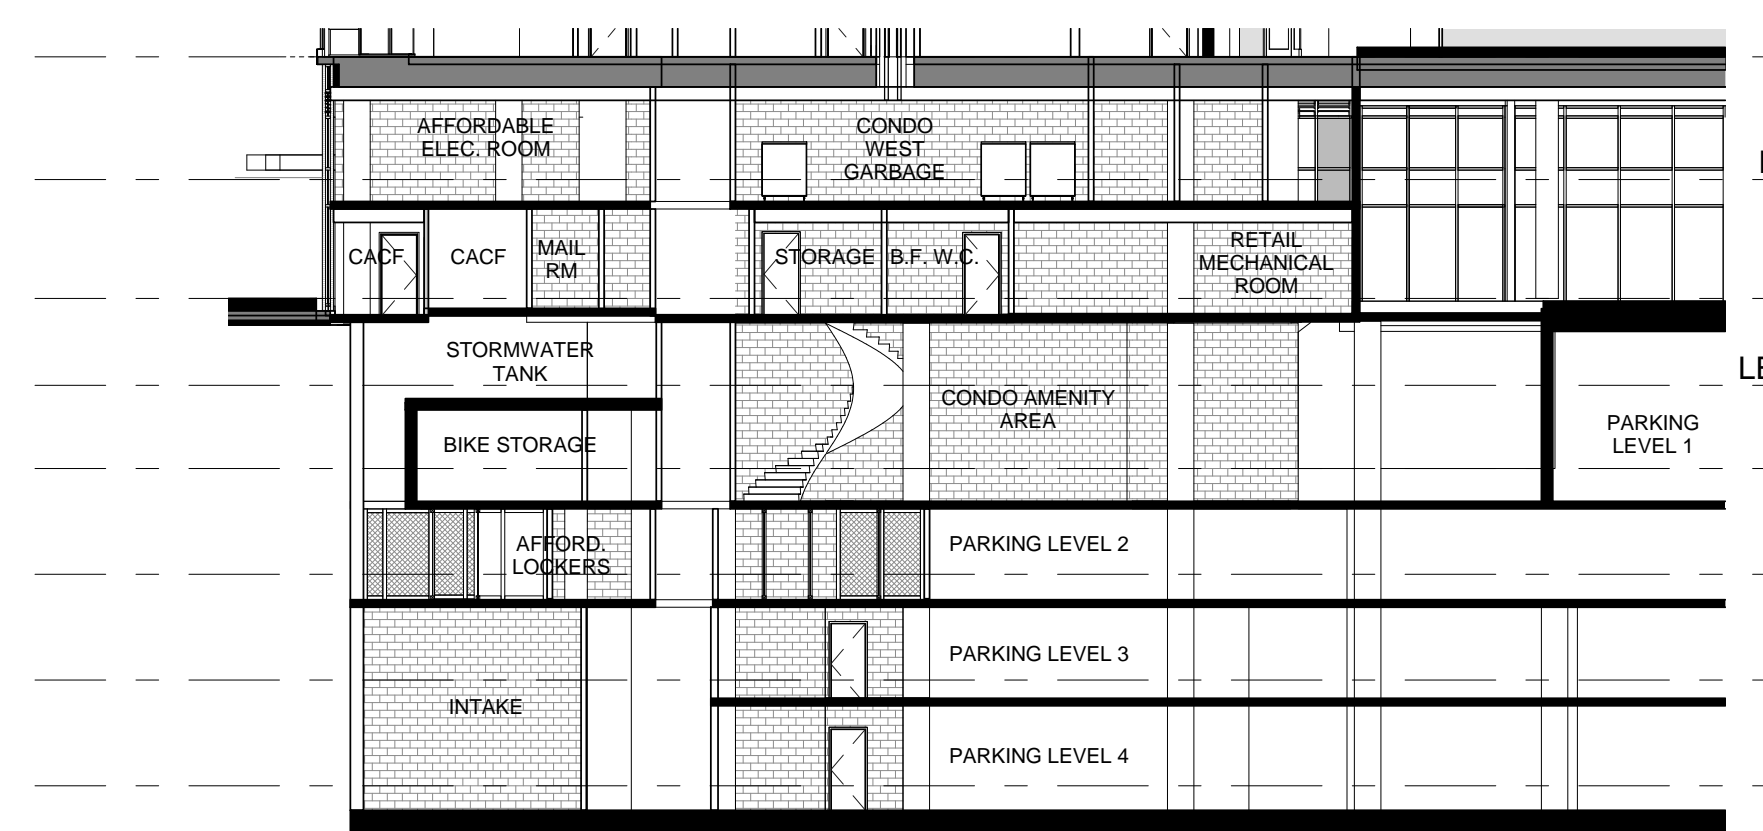

Section 40 **4**
 Scale: 1 : 200 A5.3

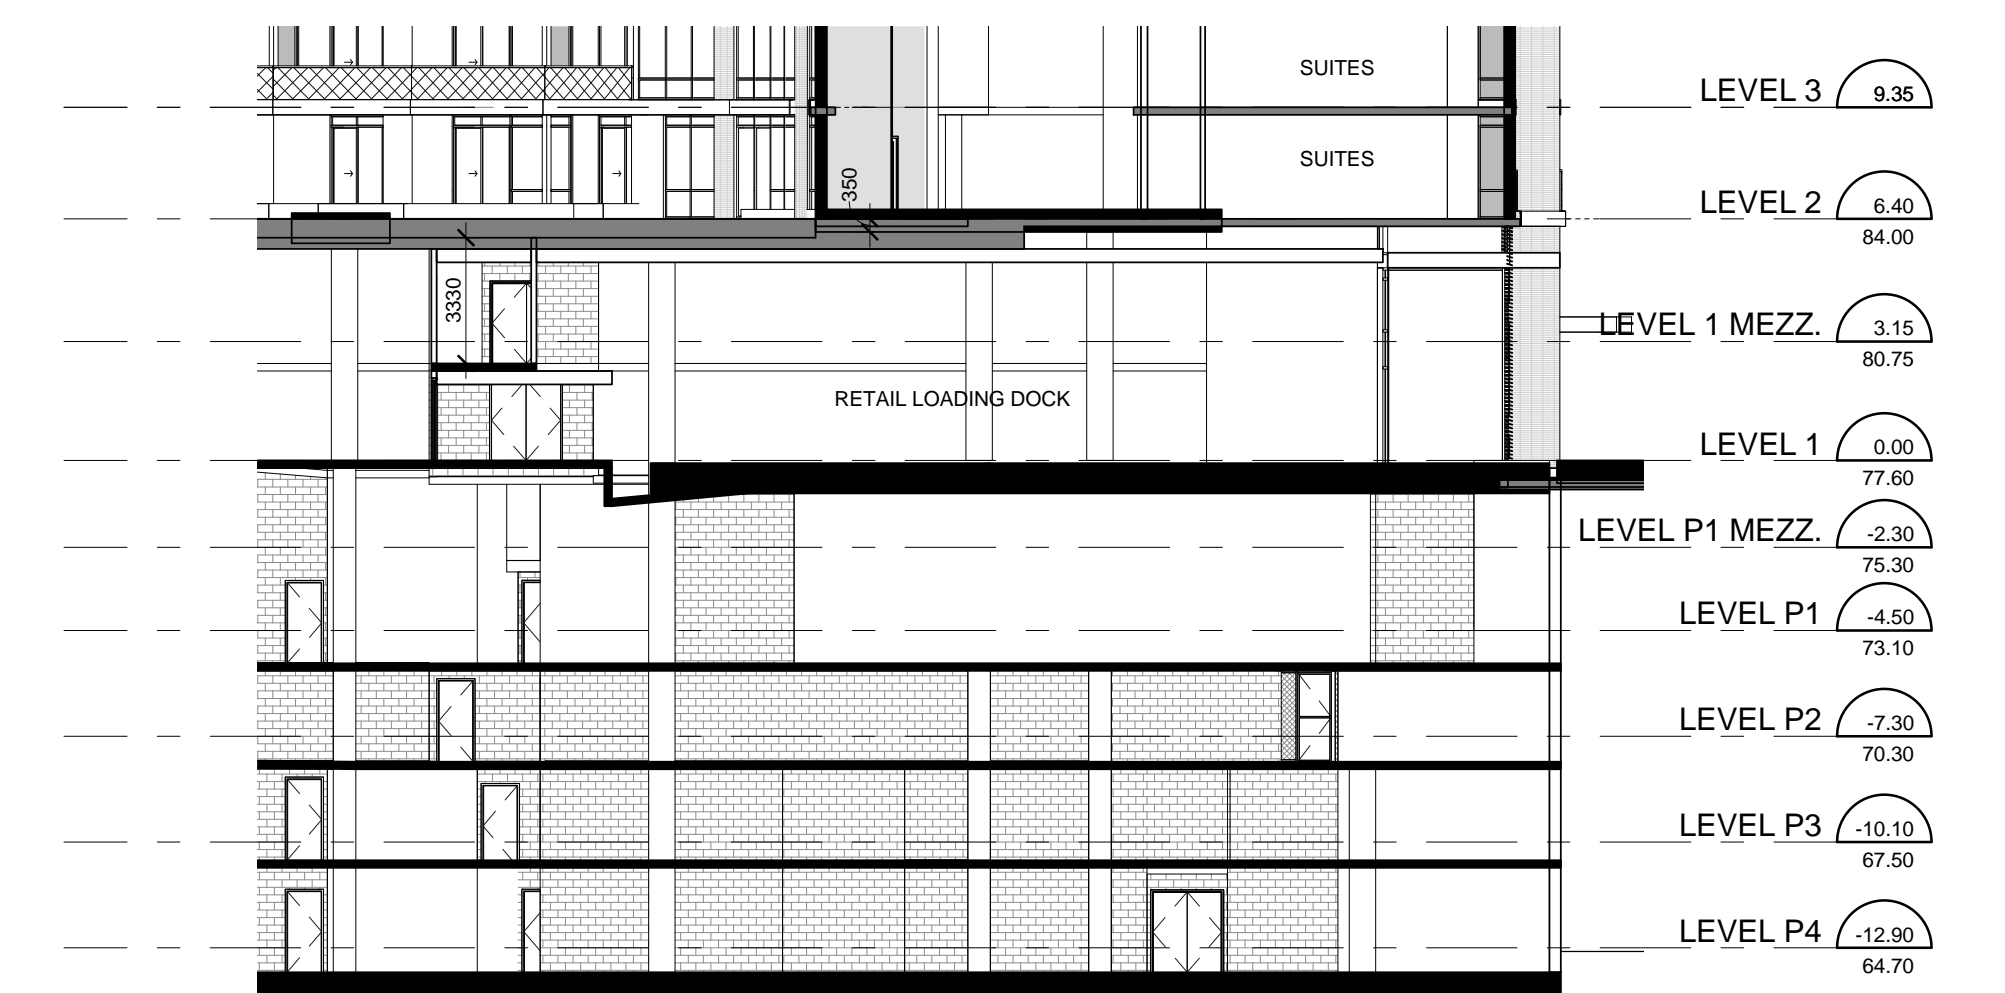


Section 44 **1**
 Scale: 1 : 200 A5.3

| No | Issued For | Date |
|----|------------|------|
| | | |

Drawing Title
Study Sheet - SECTIONS

Project

AQUAVISTA
 BAYSIDE, TORONTO
 Scale
 1 : 200
 Drawn by
 Author
 CA
 Checked by
 Project No.
 13148
 Date
 12/19/14
 Drawing No.

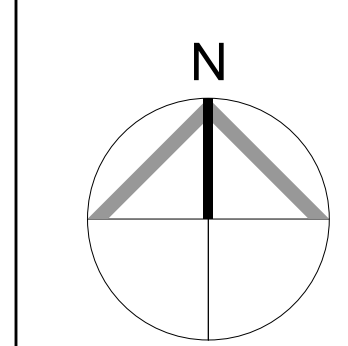

A5.3