




W132 WALL ELEVATION
S3-10 1:100

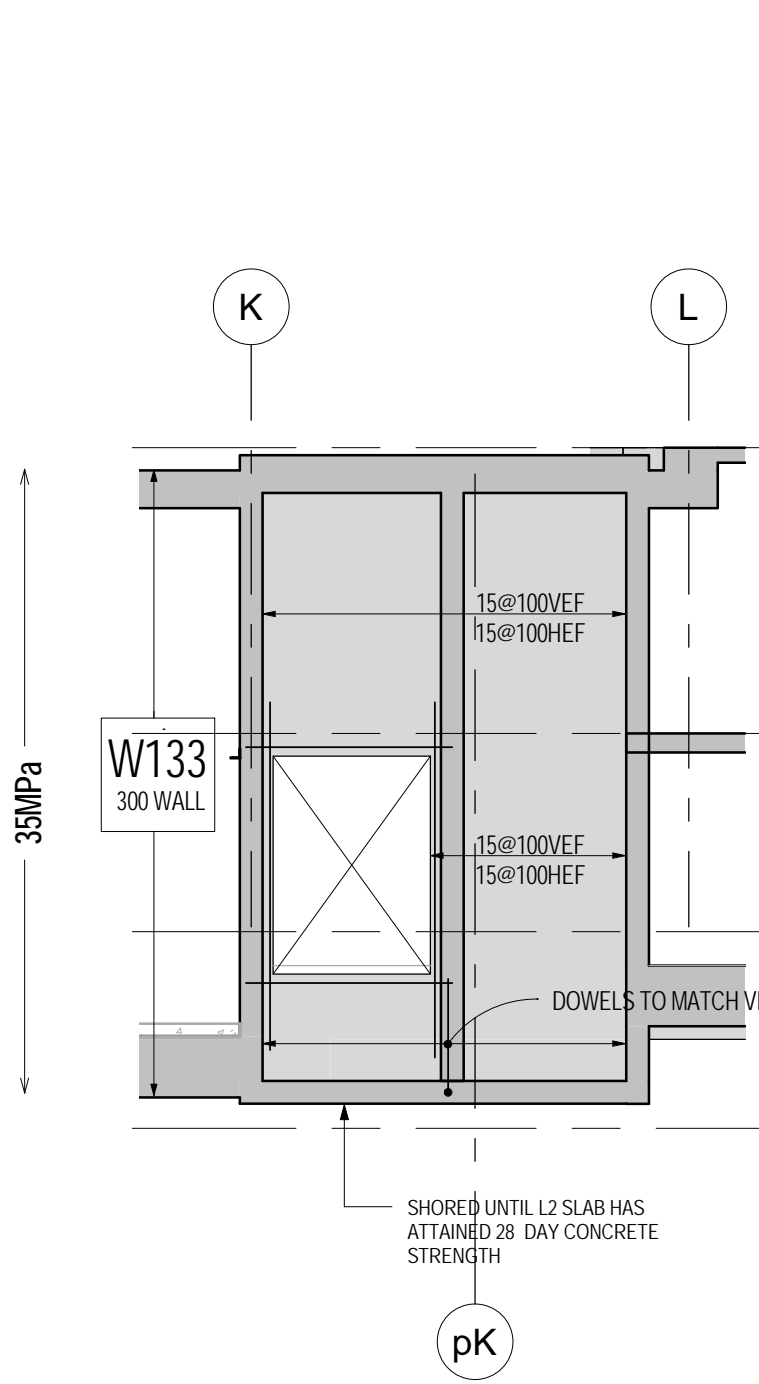


W133 WALL ELEVATION
S3-10 1:100

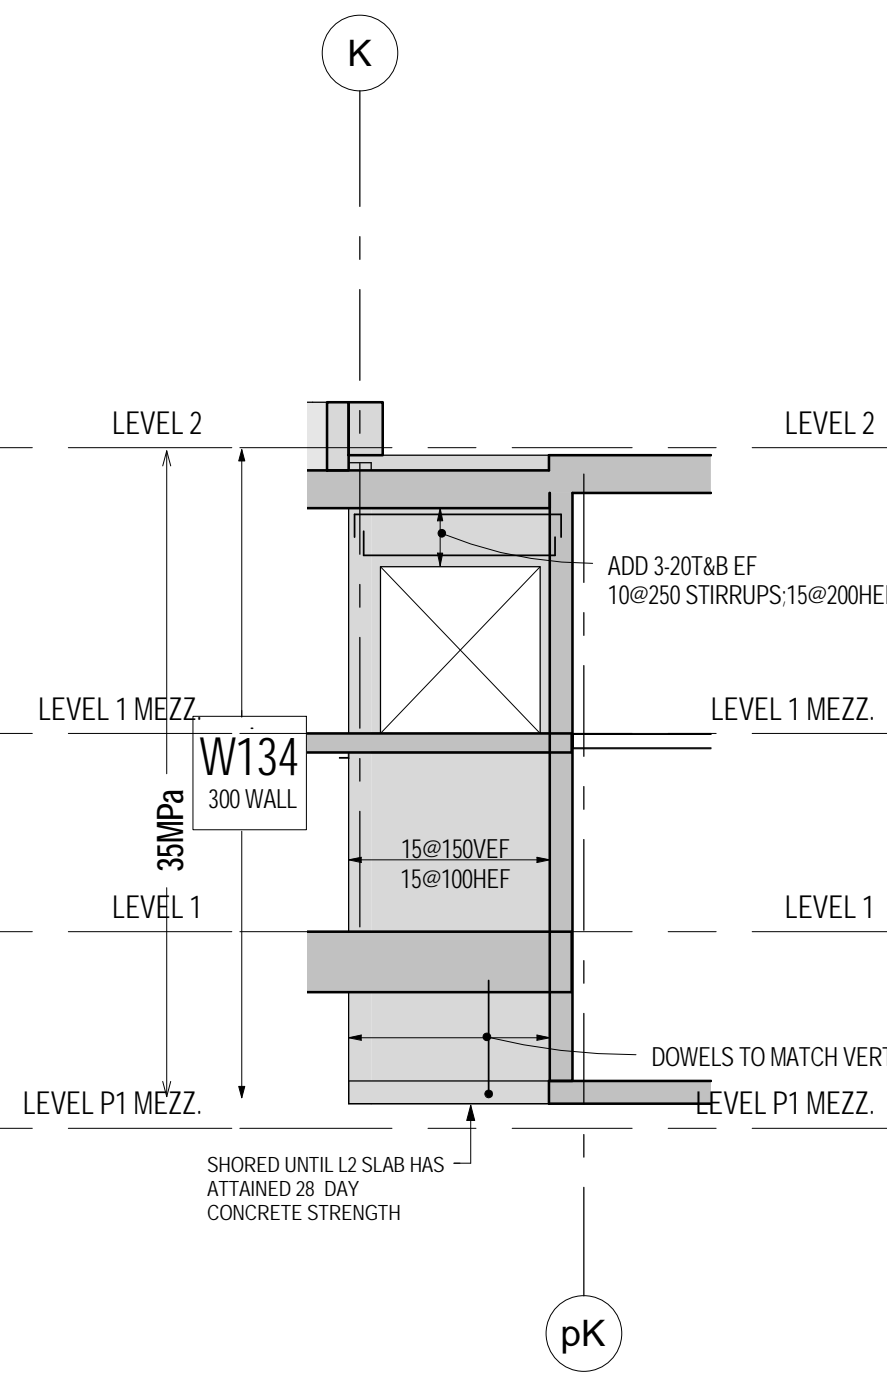


W134 WALL ELEVATION
S3-10 1:100

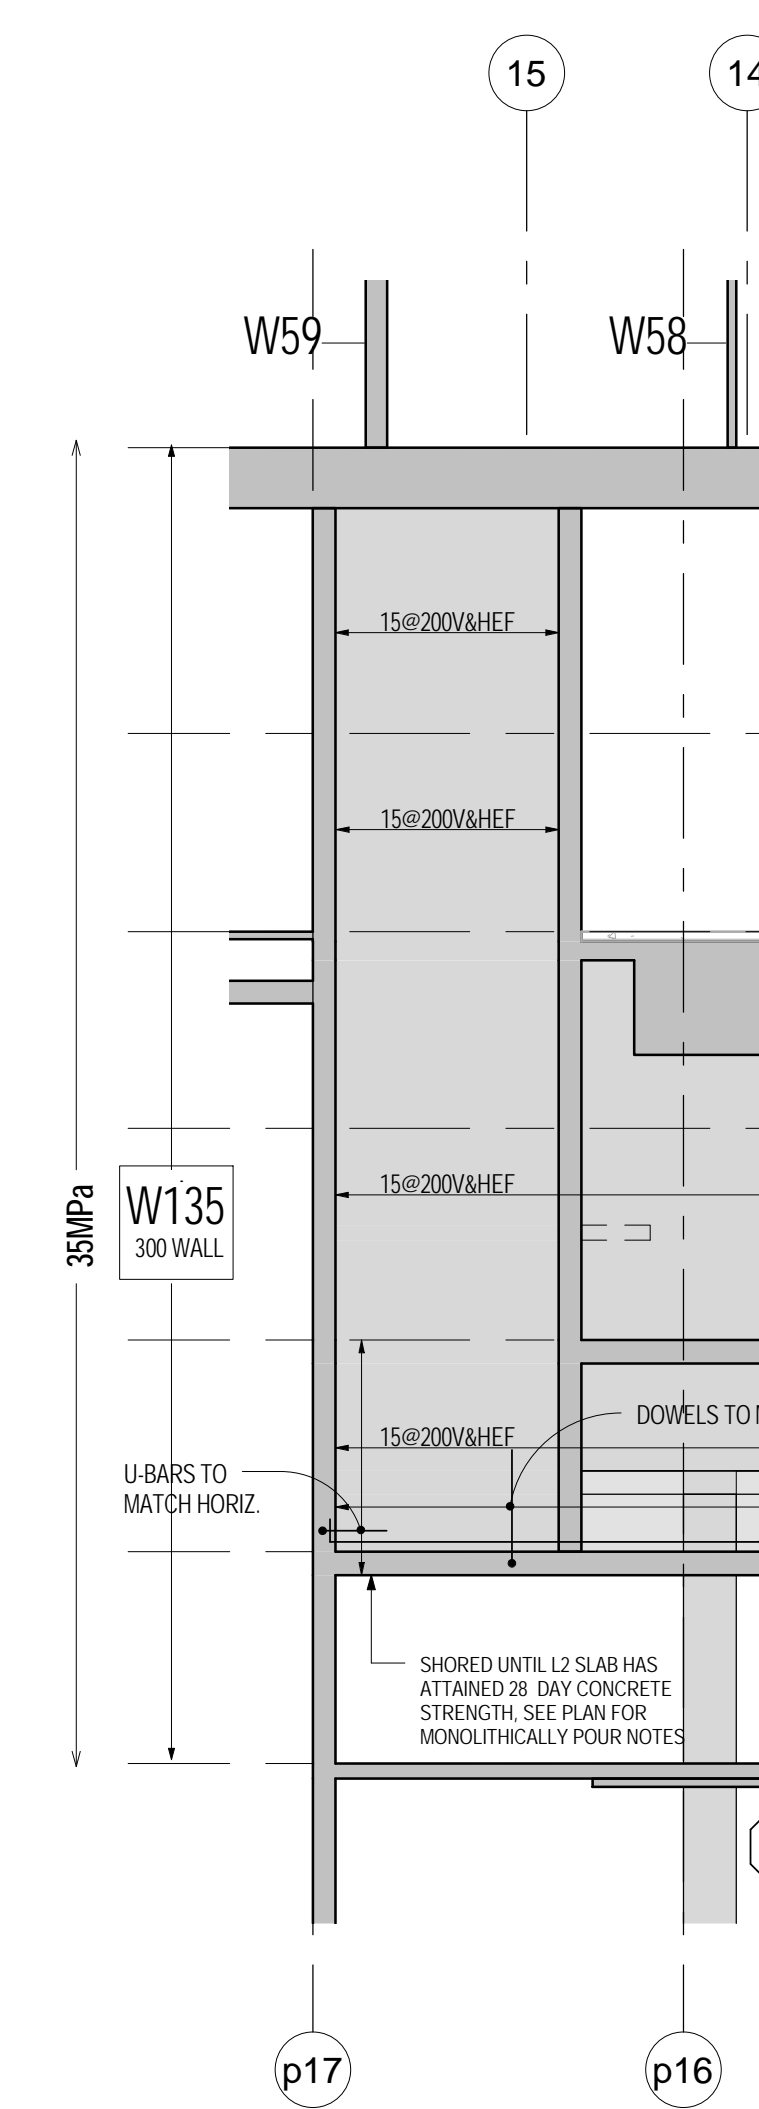


W135 WALL ELEVATION
S3-10 1:100

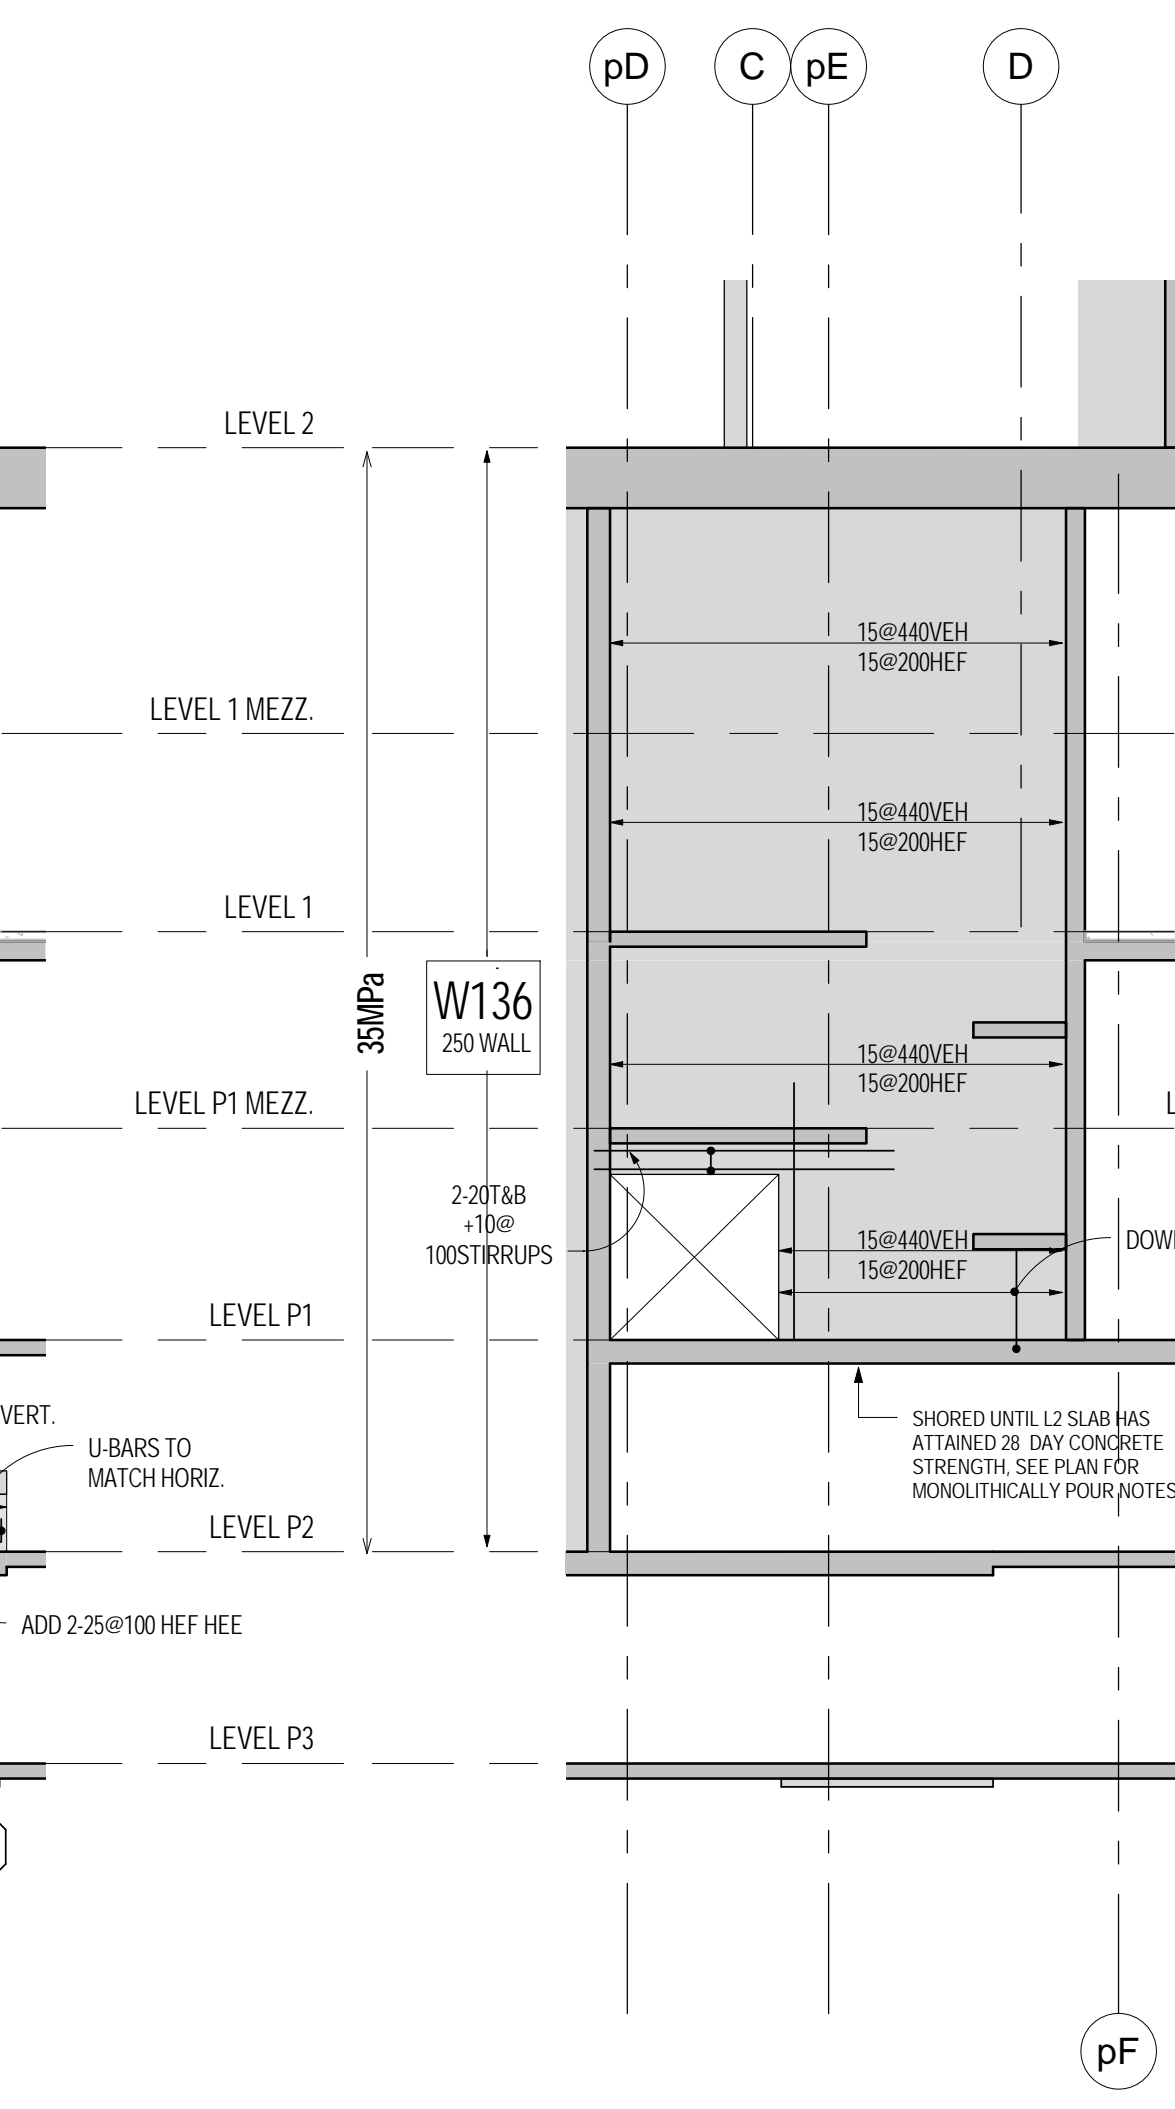


W136 WALL ELEVATION
S3-10 1:100

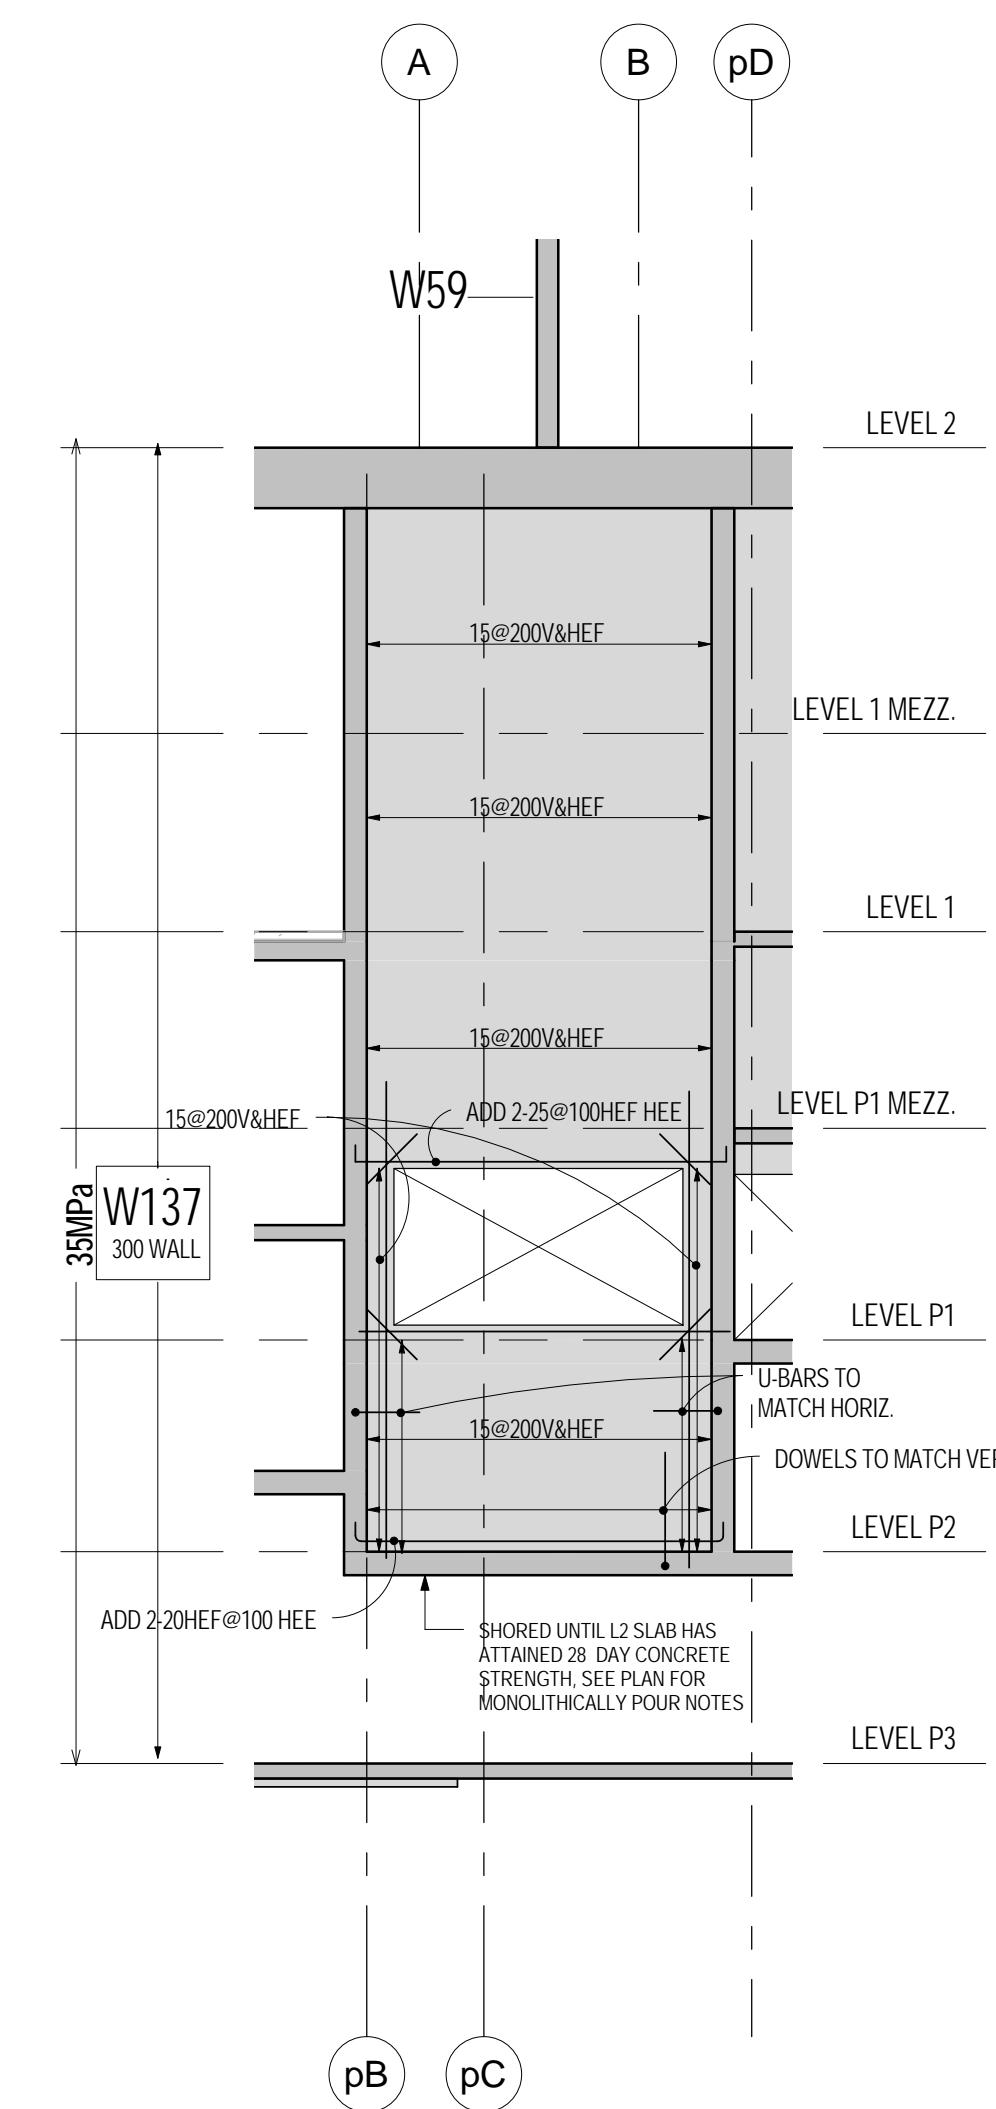


W137 WALL ELEVATION
S3-10 1:100

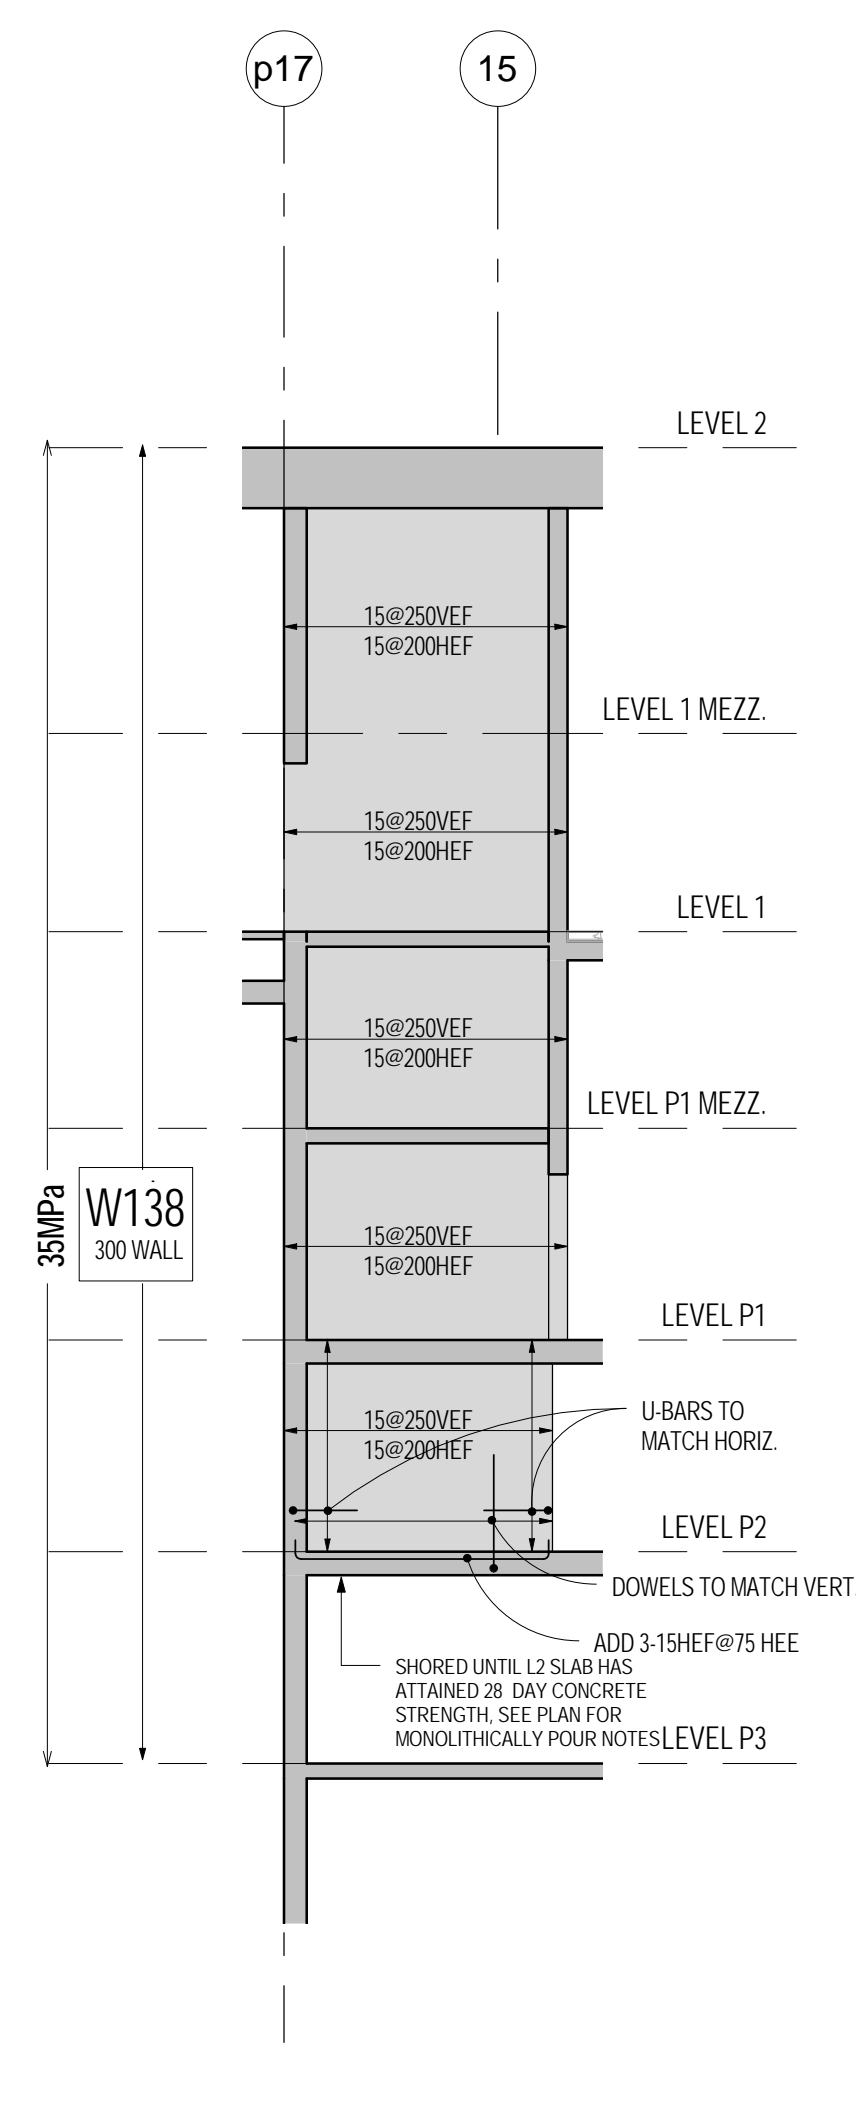


W138 WALL ELEVATION
S3-10 1:100

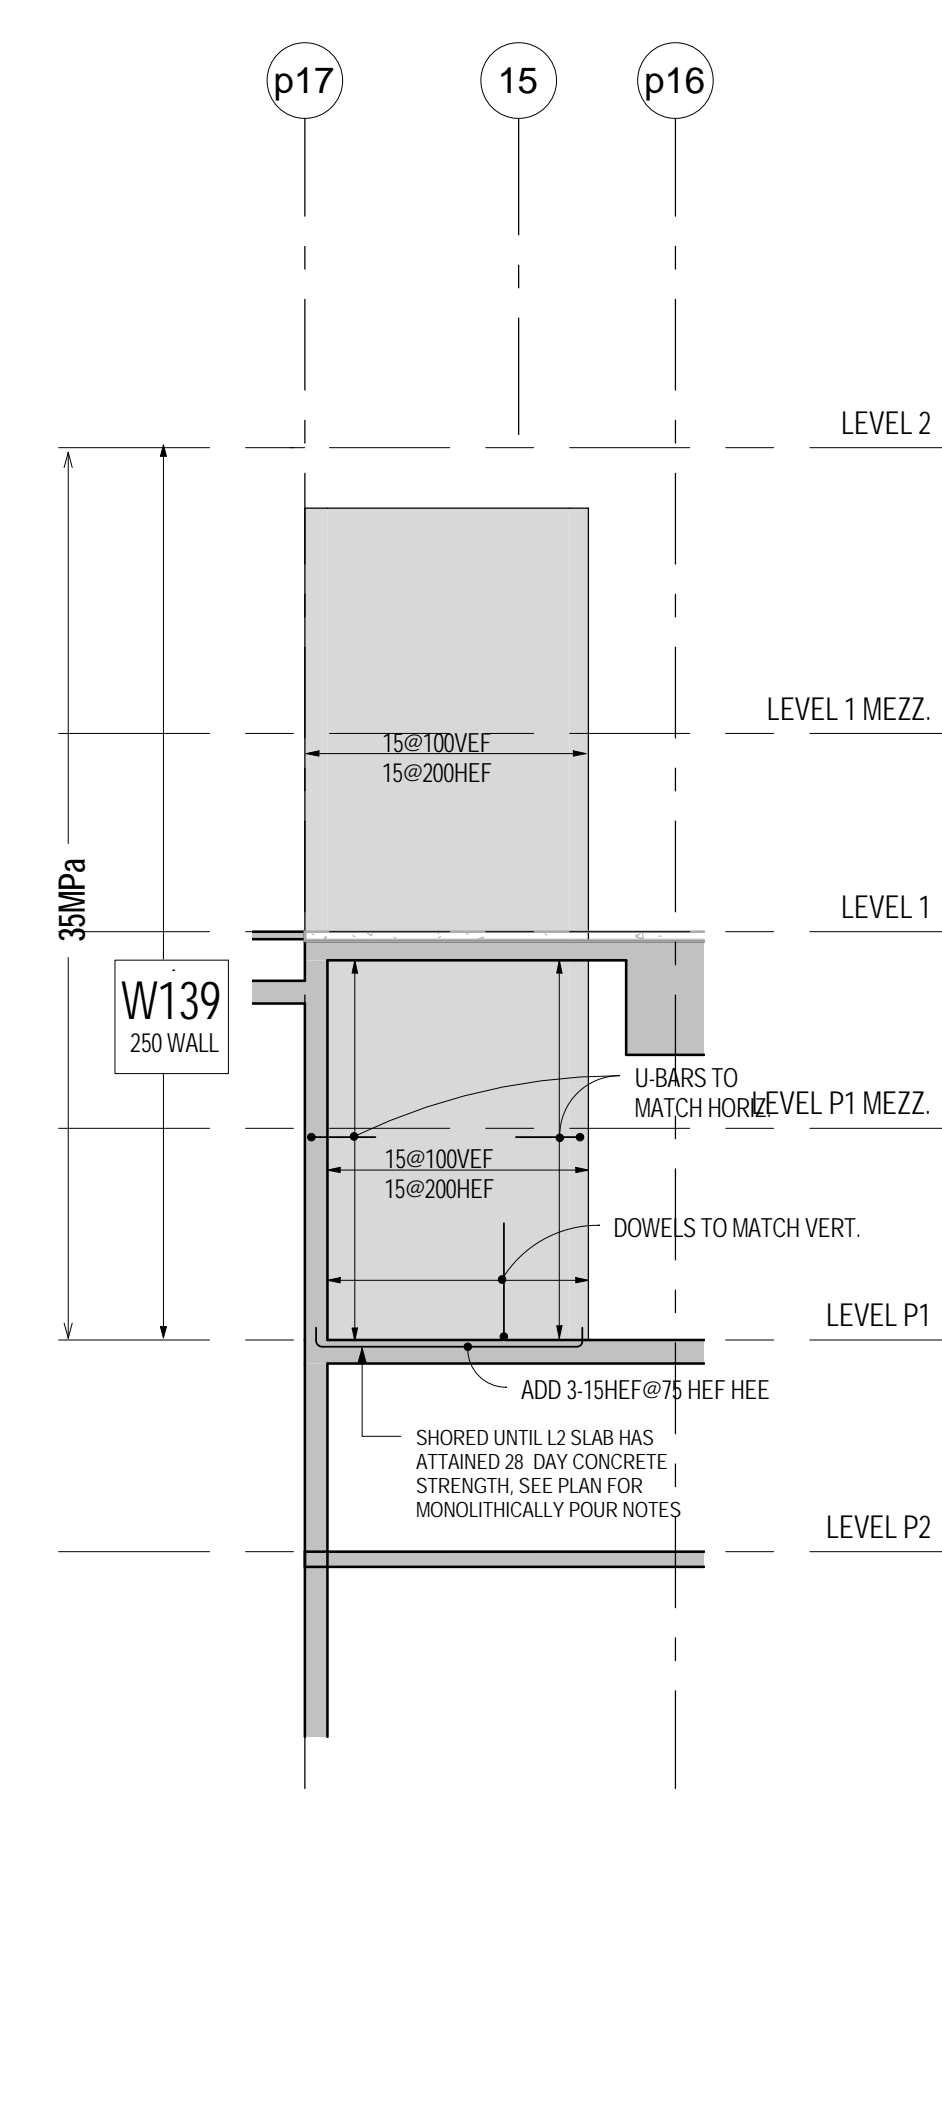


W139 WALL ELEVATION
S3-10 1:100

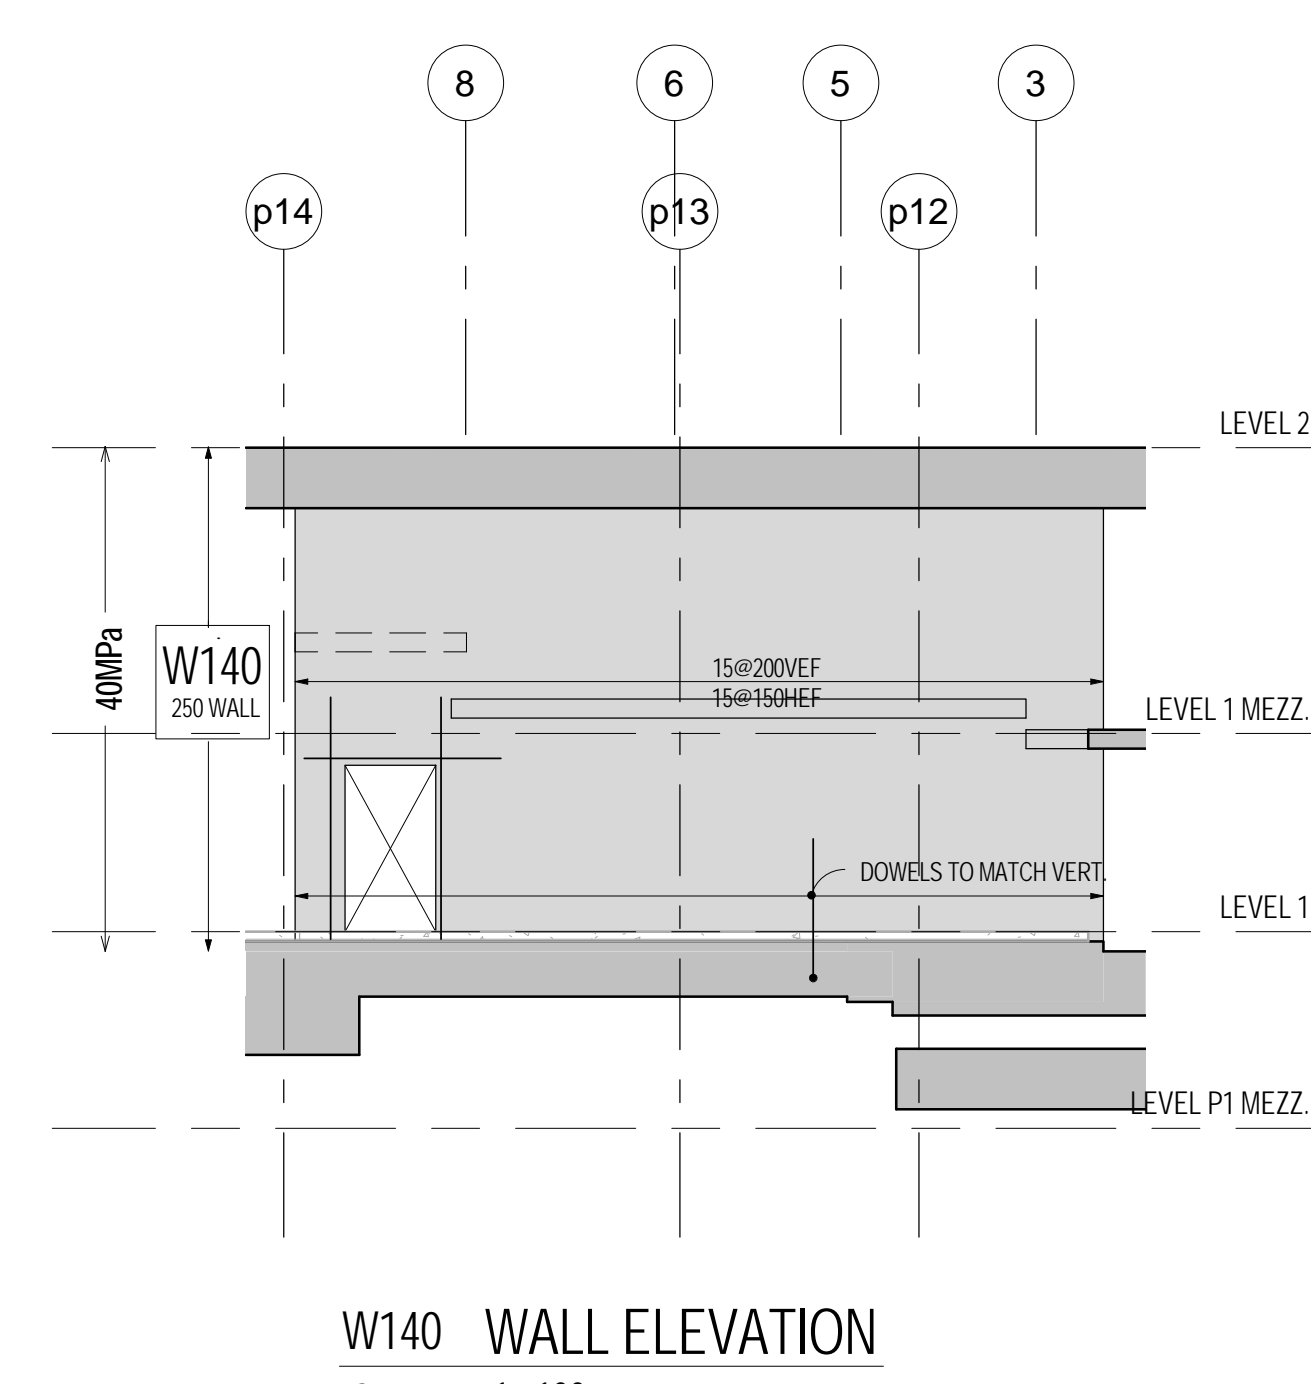


W140 WALL ELEVATION
S3-10 1:100

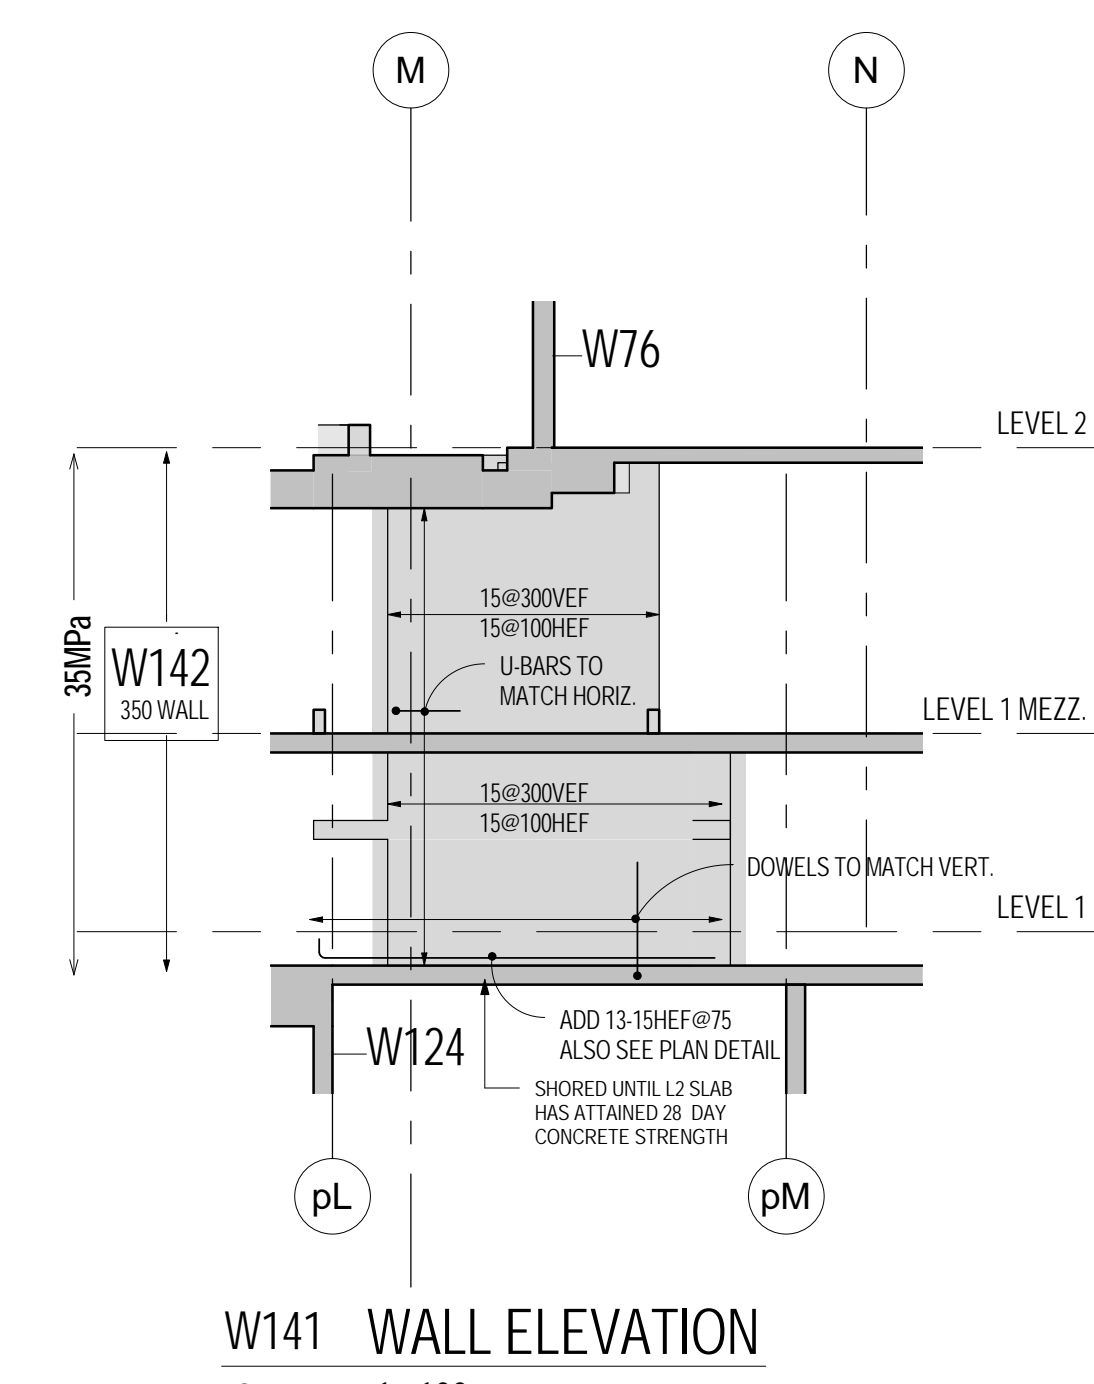


W141 WALL ELEVATION
S3-10 1:100

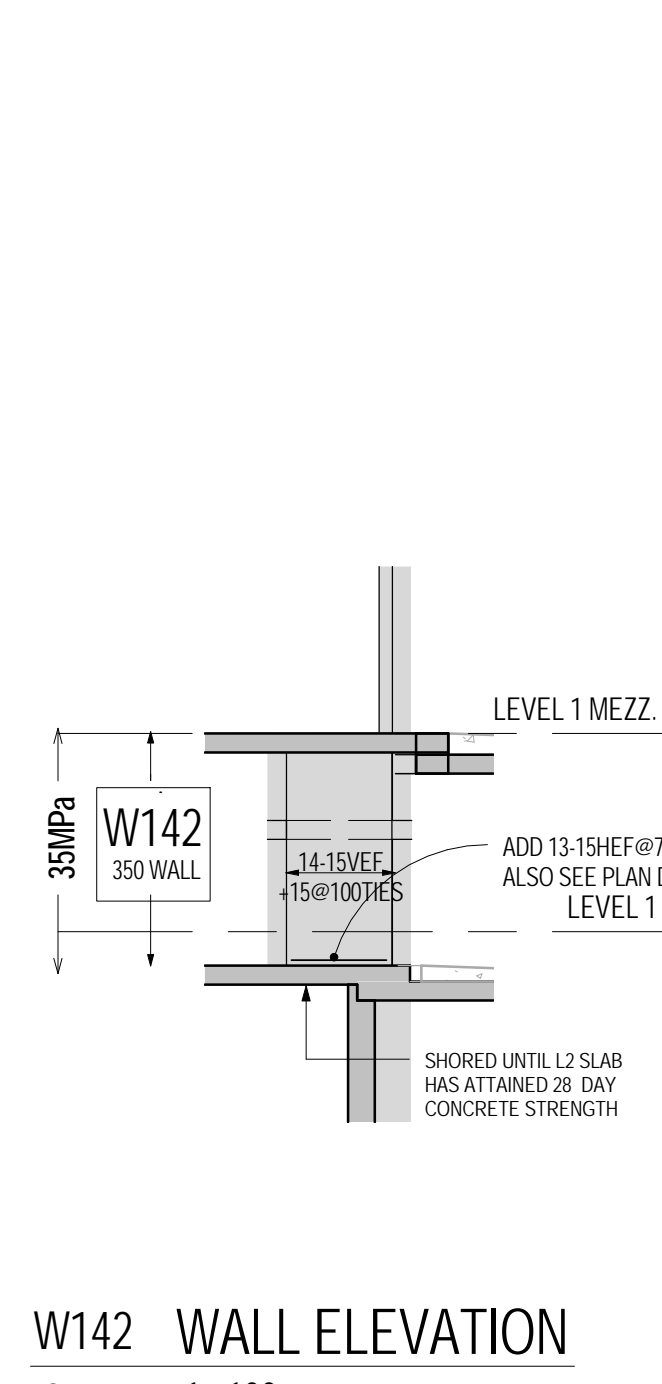


W142 WALL ELEVATION
S3-10 1:100

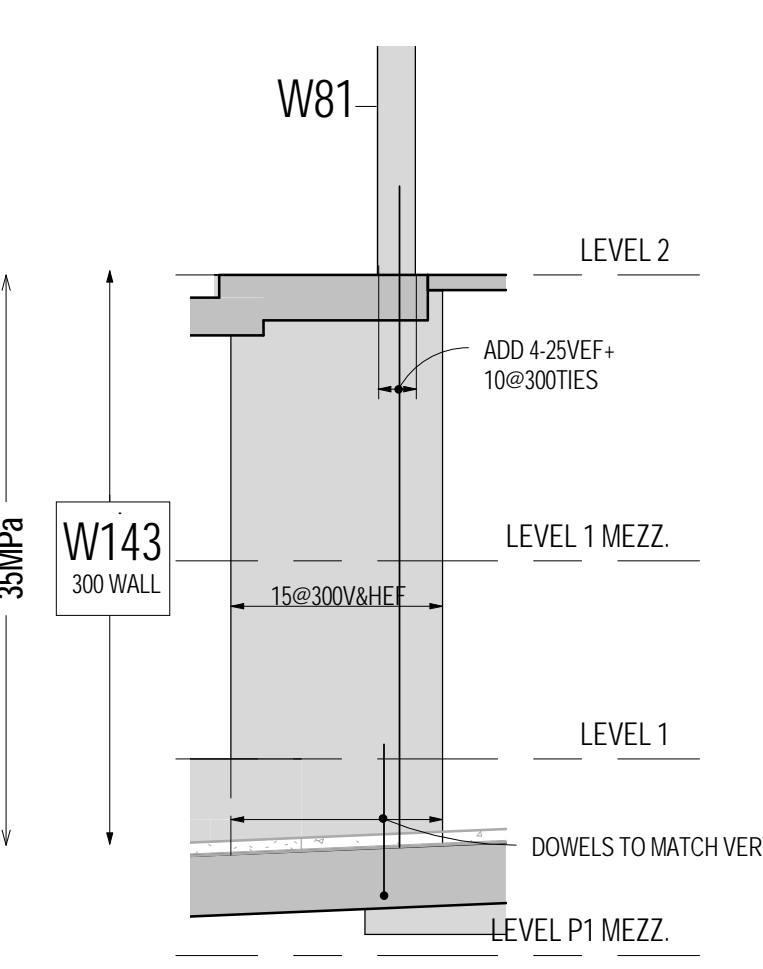


W143 WALL ELEVATION
S3-10 1:100

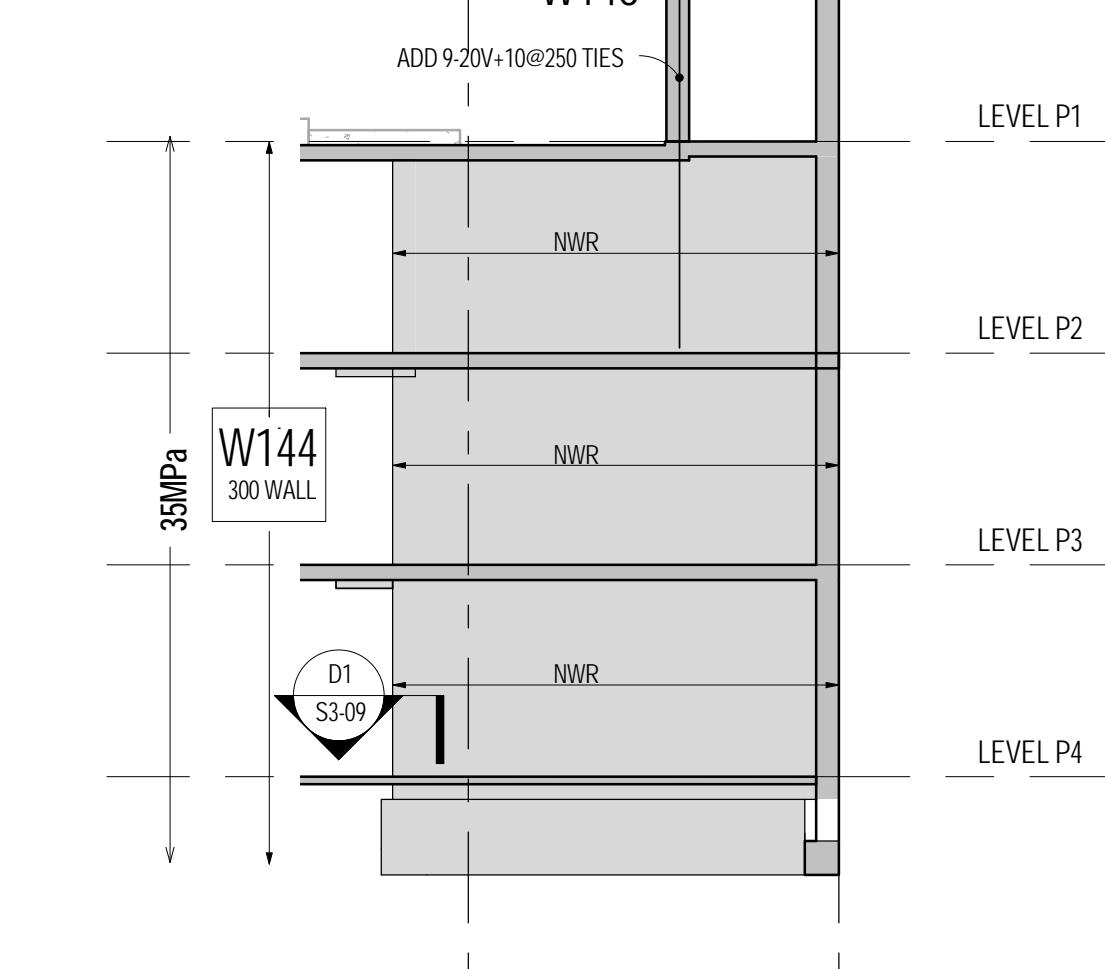


W144 WALL ELEVATION
S3-10 1:100

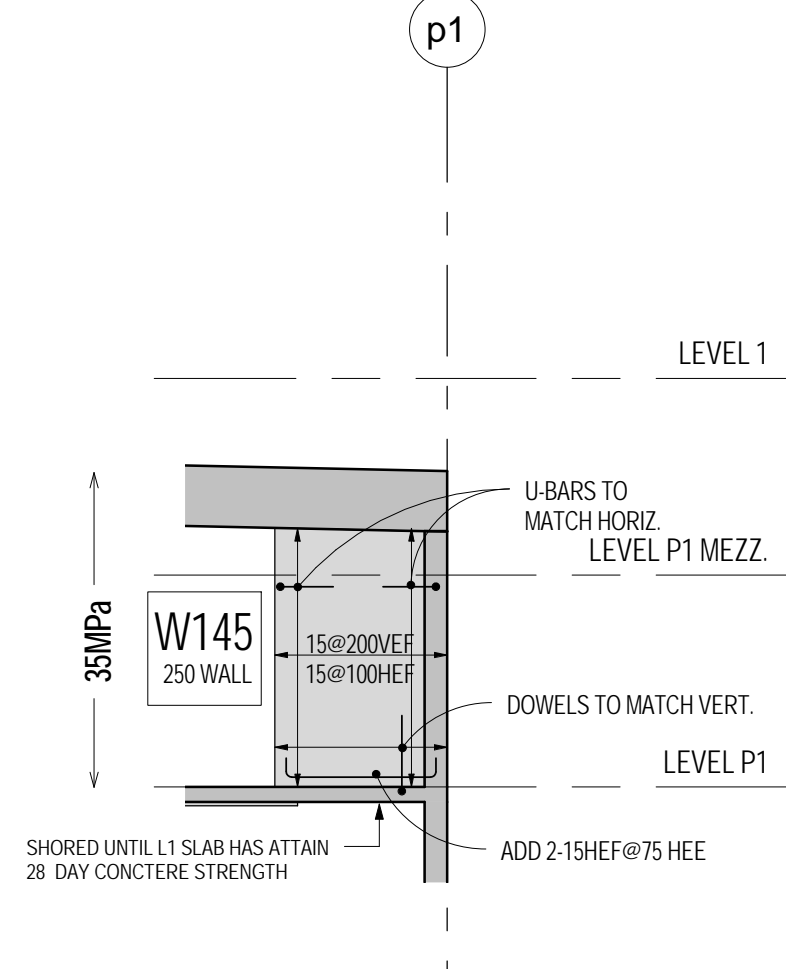


W145 WALL ELEVATION
S3-10 1:100

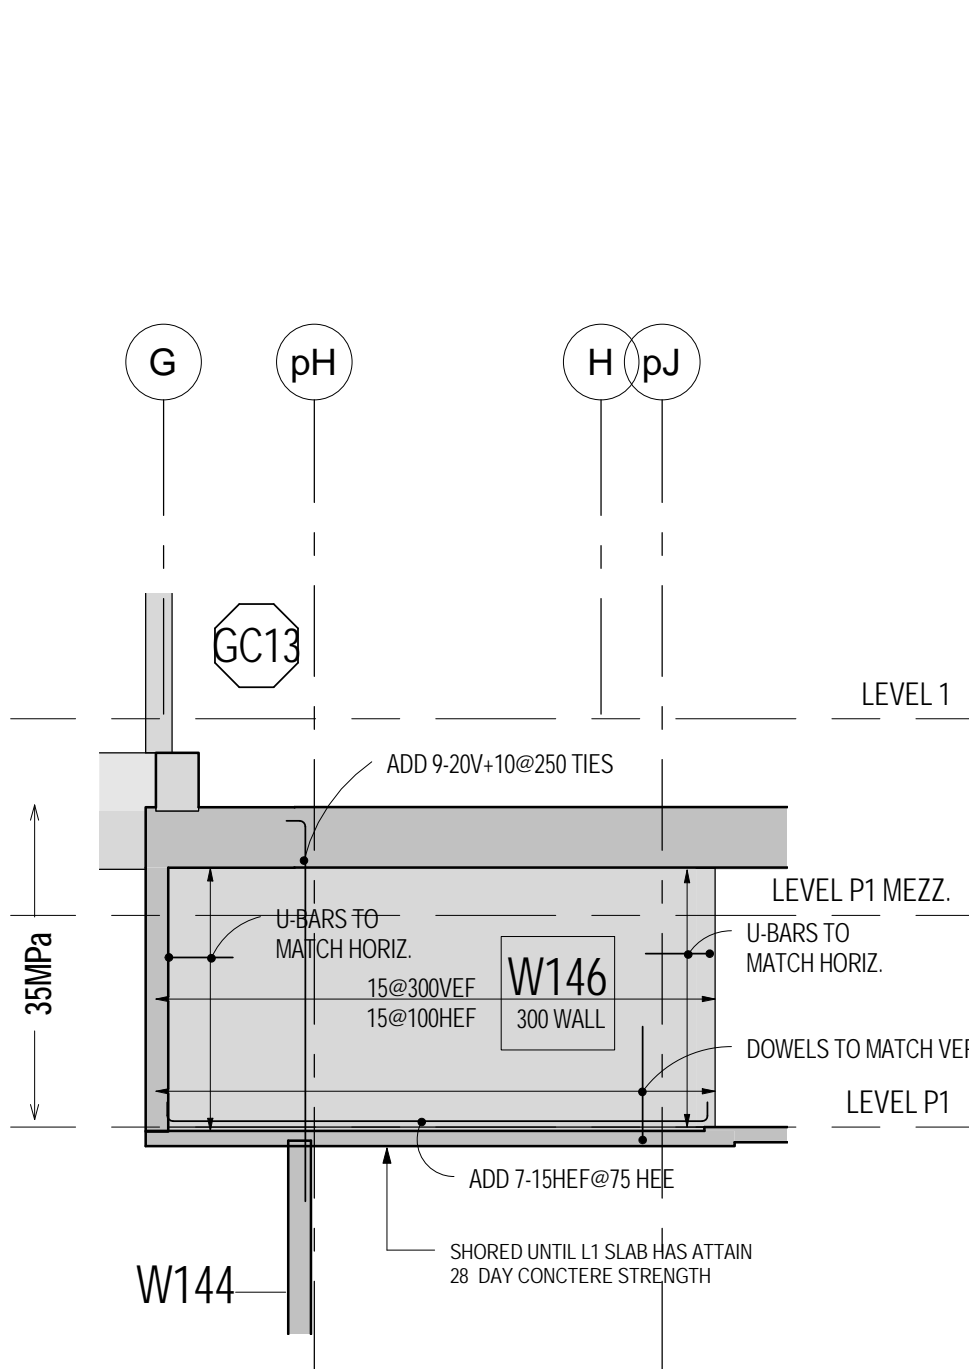


W146 WALL ELEVATION
S3-10 1:100

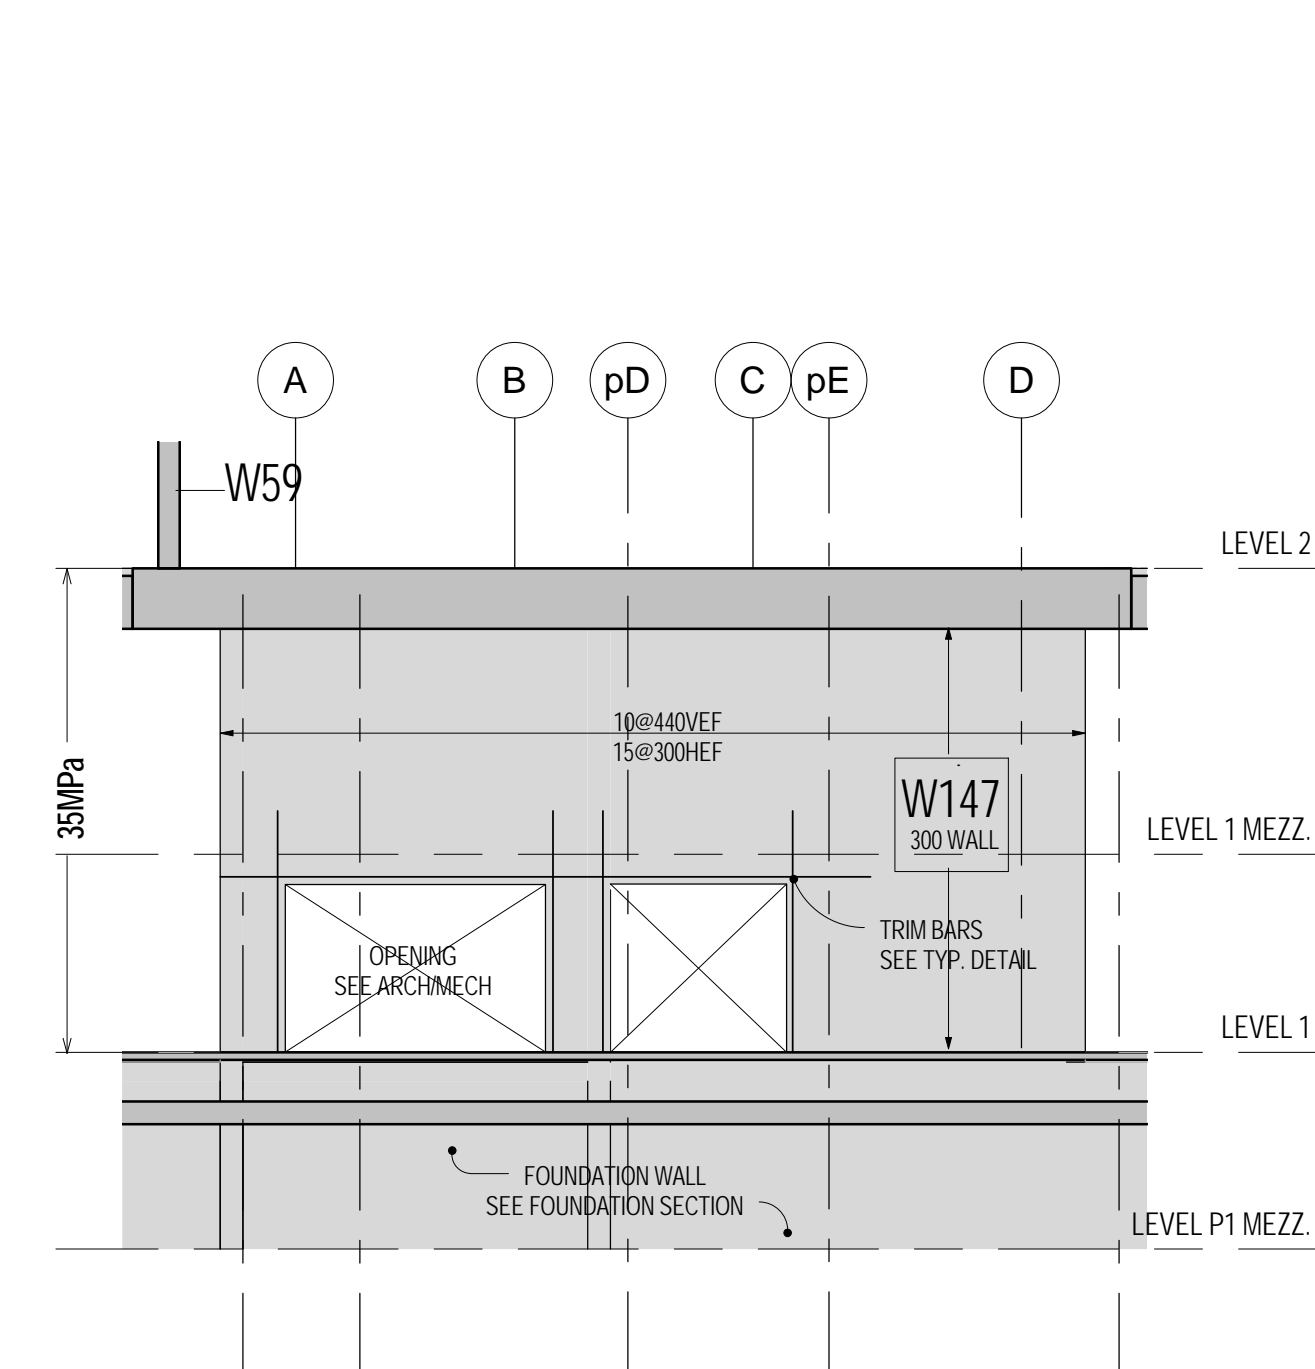


W147 WALL ELEVATION
S3-10 1:100

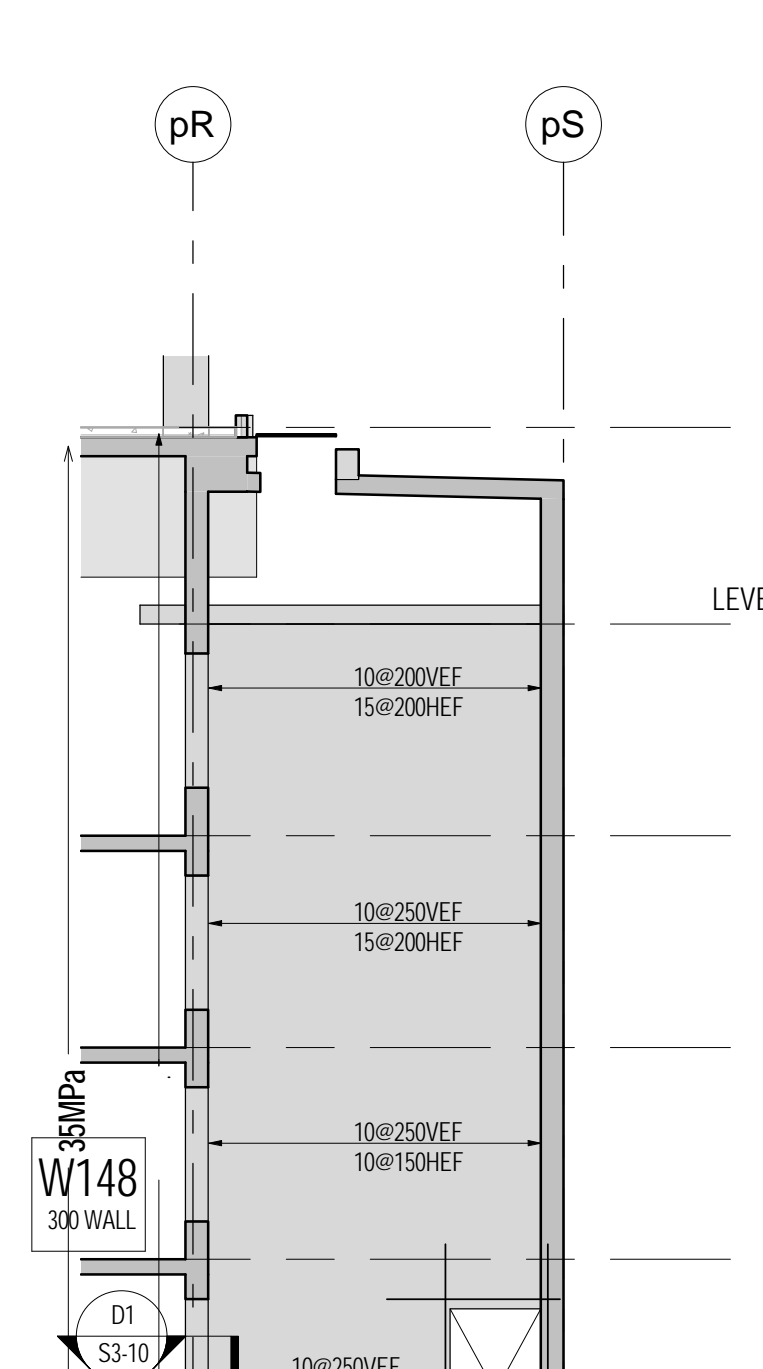


W148 WALL ELEVATION
S3-10 1:100

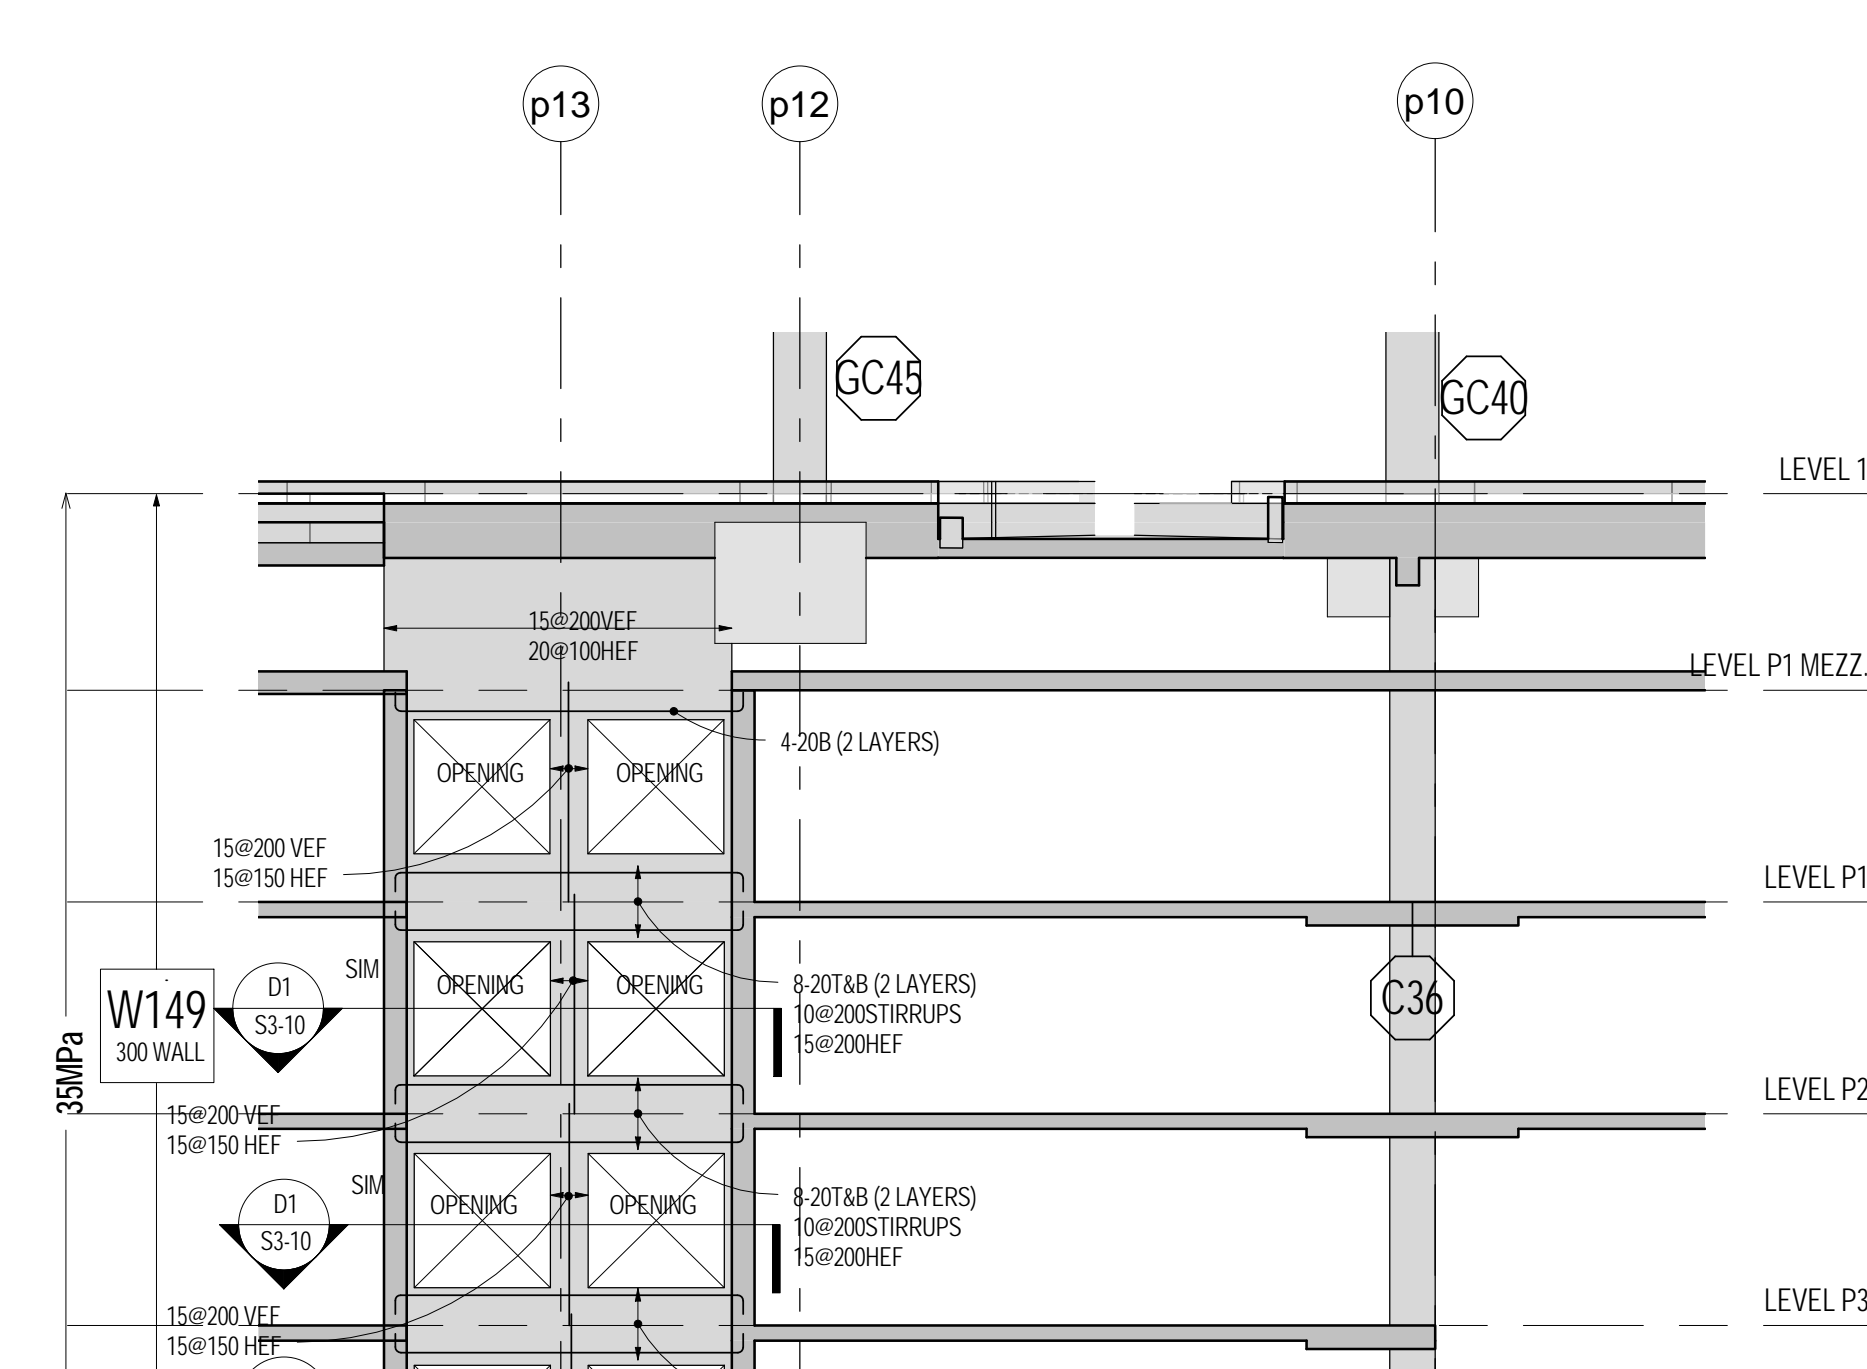


W149 WALL ELEVATION
S3-10 1:100

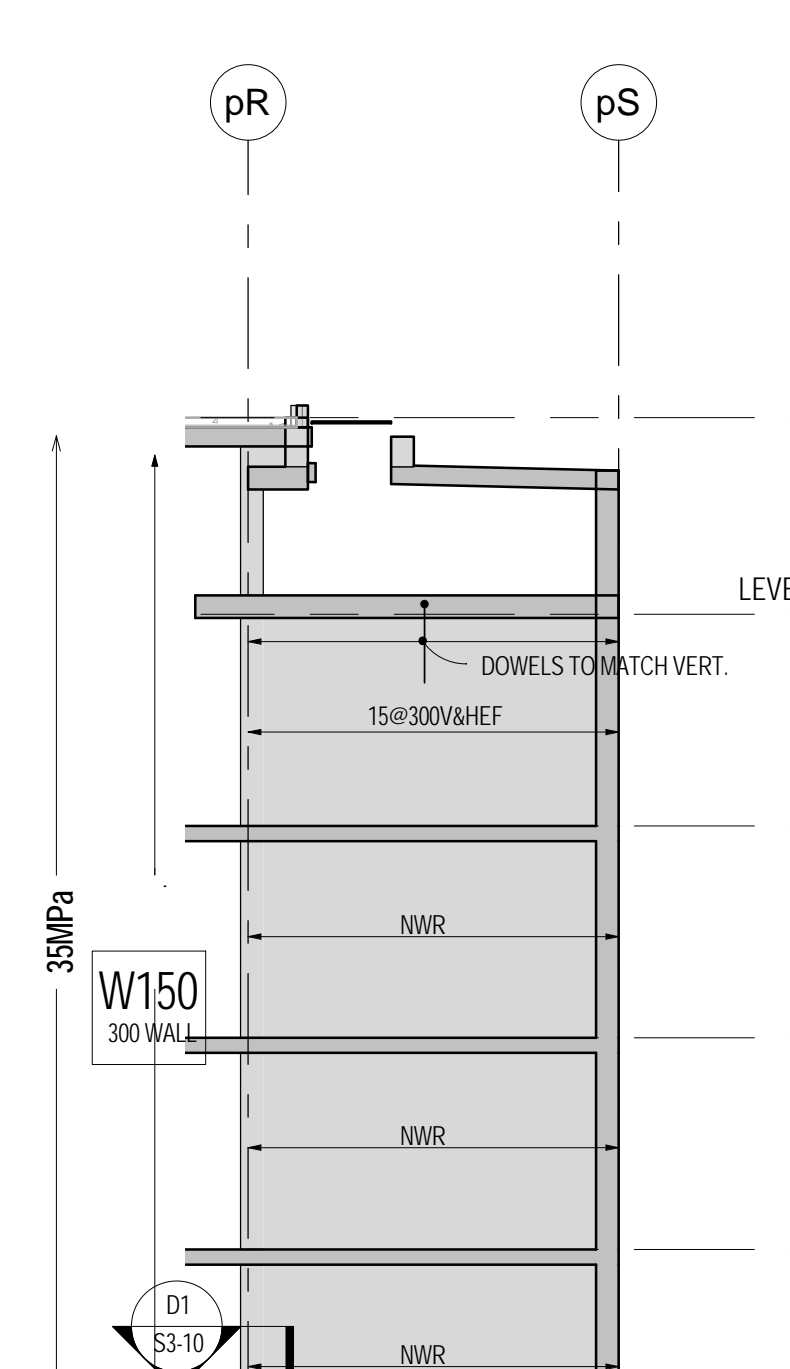


W150 WALL ELEVATION
S3-10 1:100

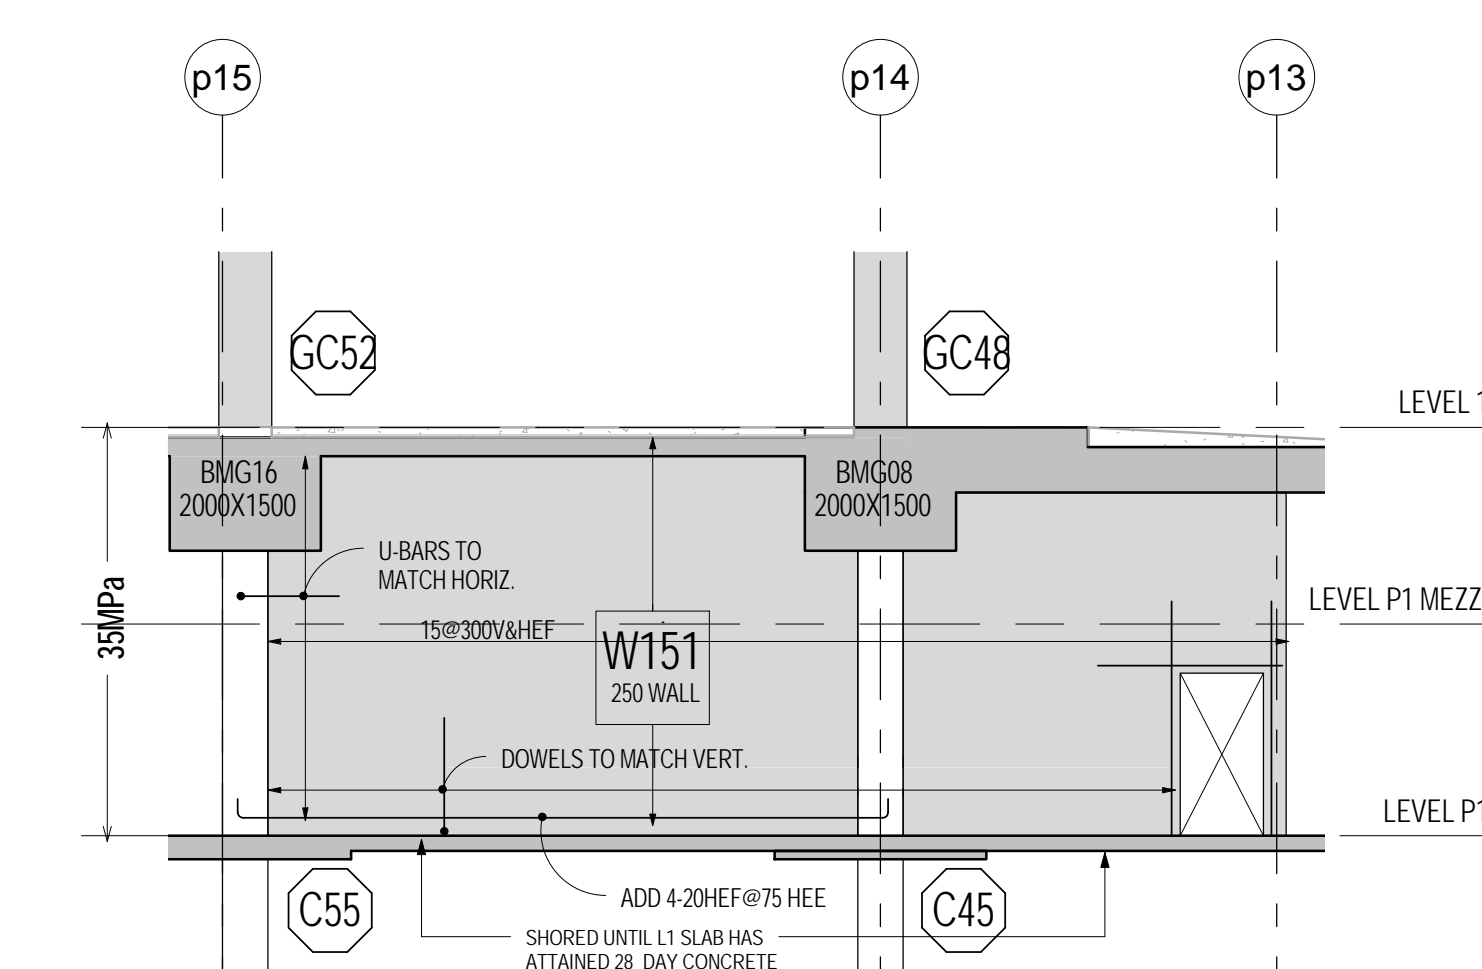


W151 WALL ELEVATION
S3-10 1:100

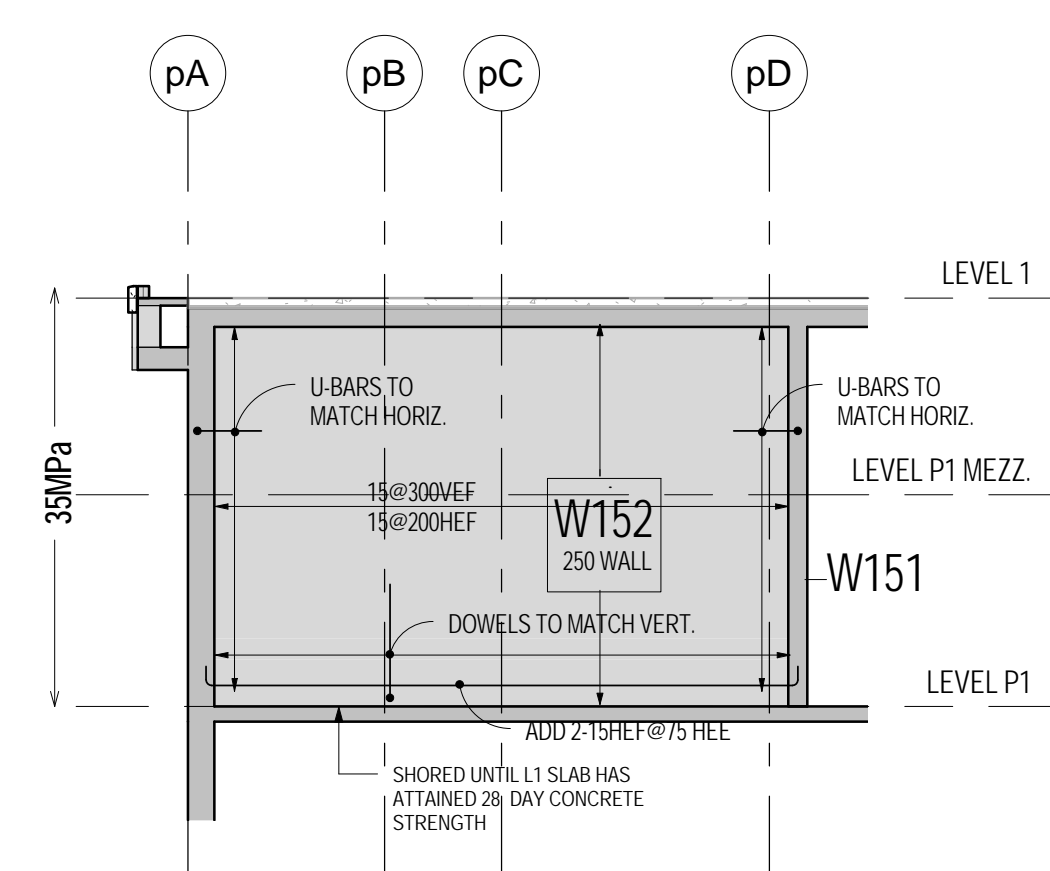

W152 WALL ELEVATION
S3-10 1:100

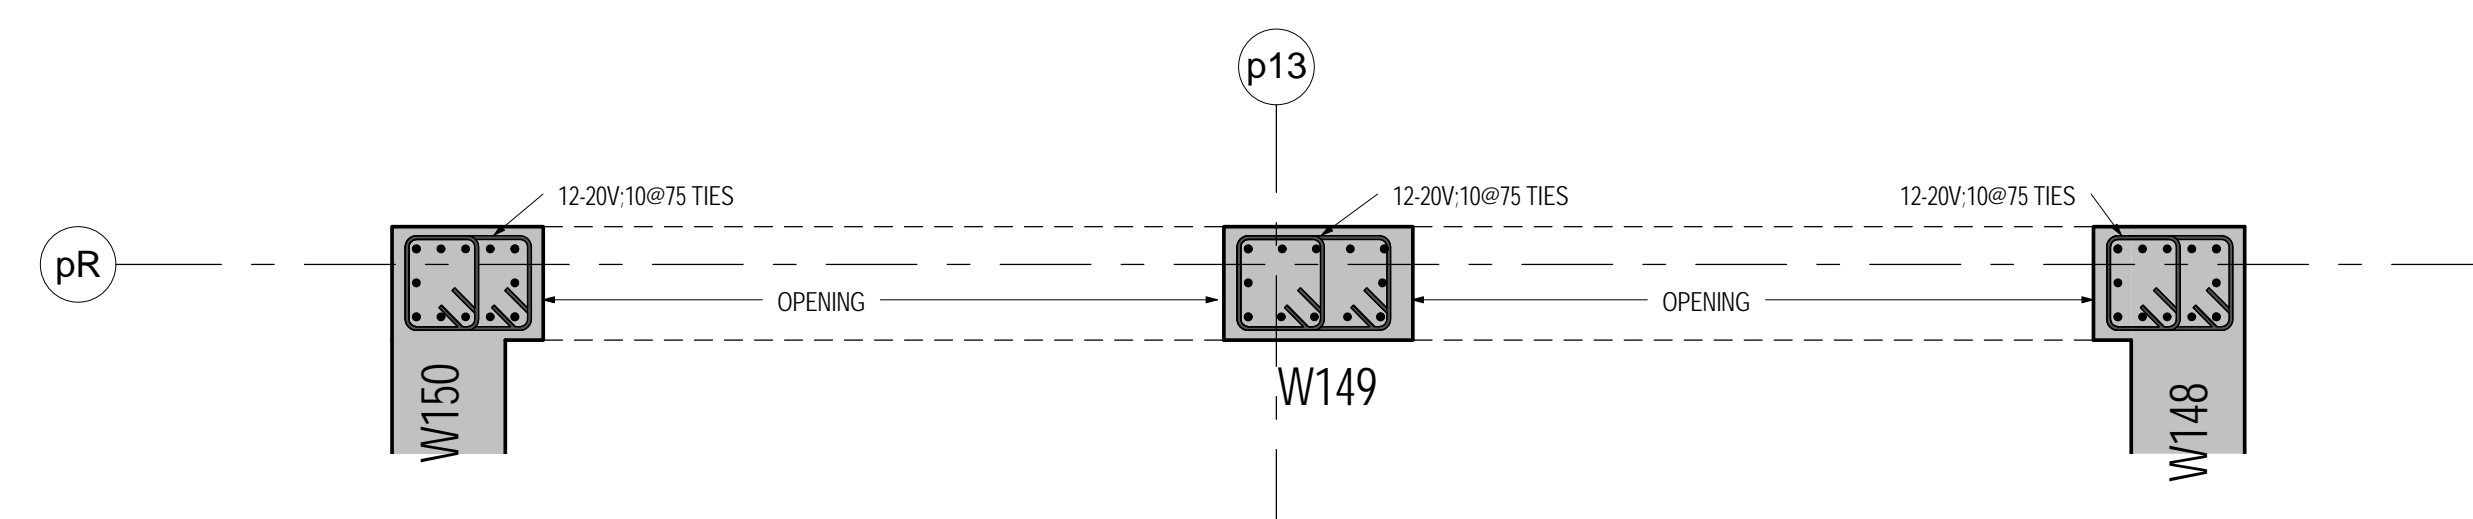

W153 WALL ELEVATION
S3-10 1:100

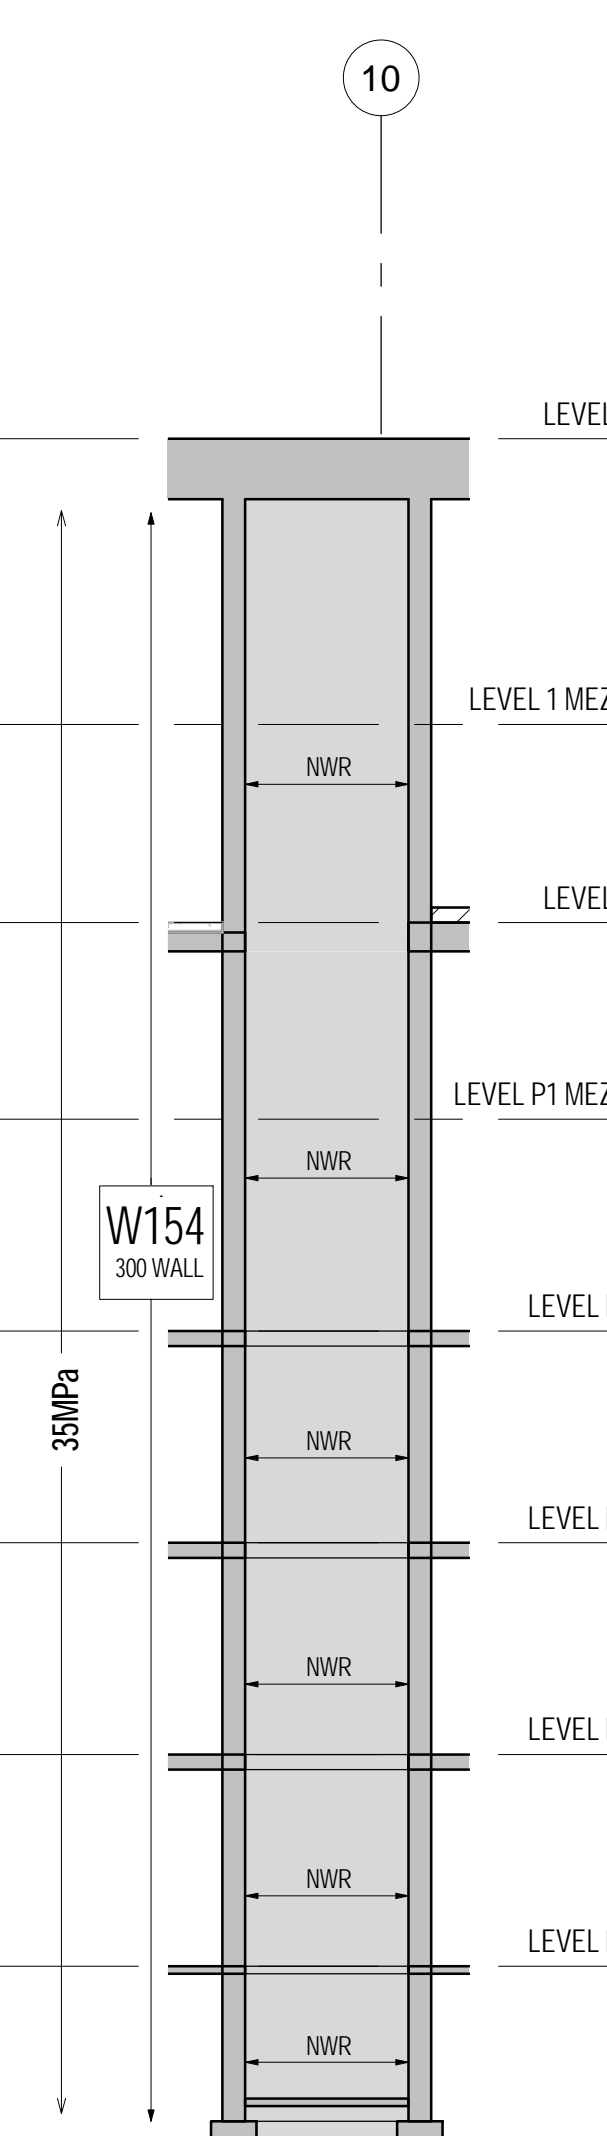

W154 WALL ELEVATION
S3-10 1:100

D1 DETAIL
S3-10 1:20

REFER TO NOTES ON SHEET S3-01