



WEST FOUNDATION ELEVATION
1:100

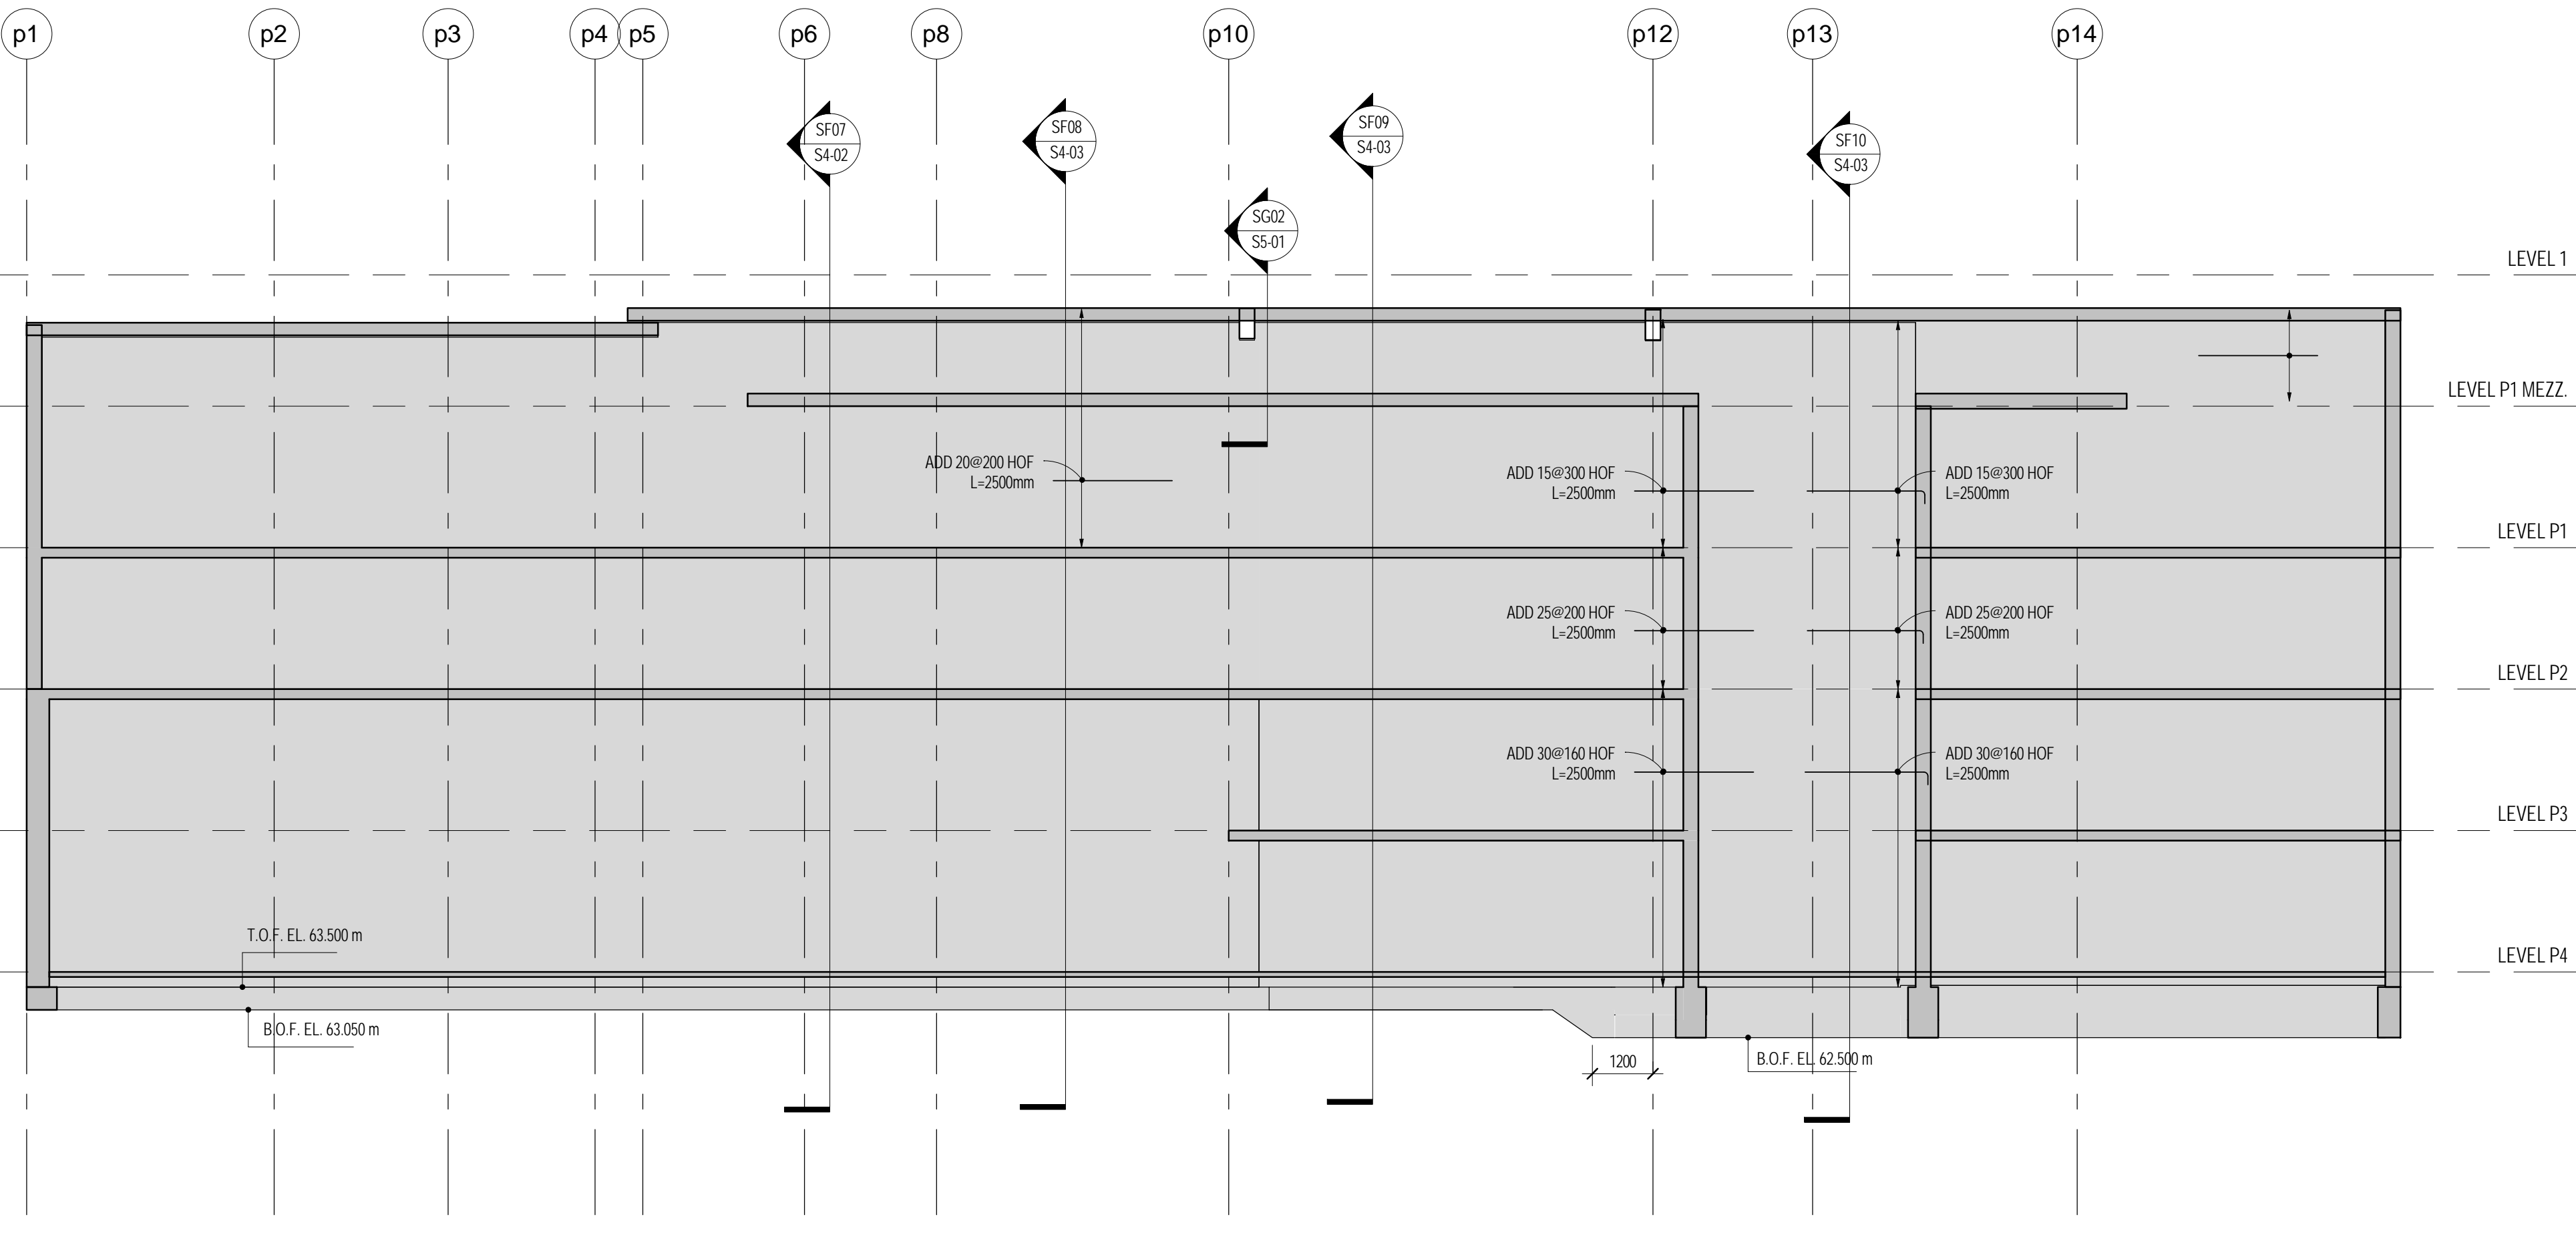


NORTH FOUNDATION ELEVATION 1
1:100

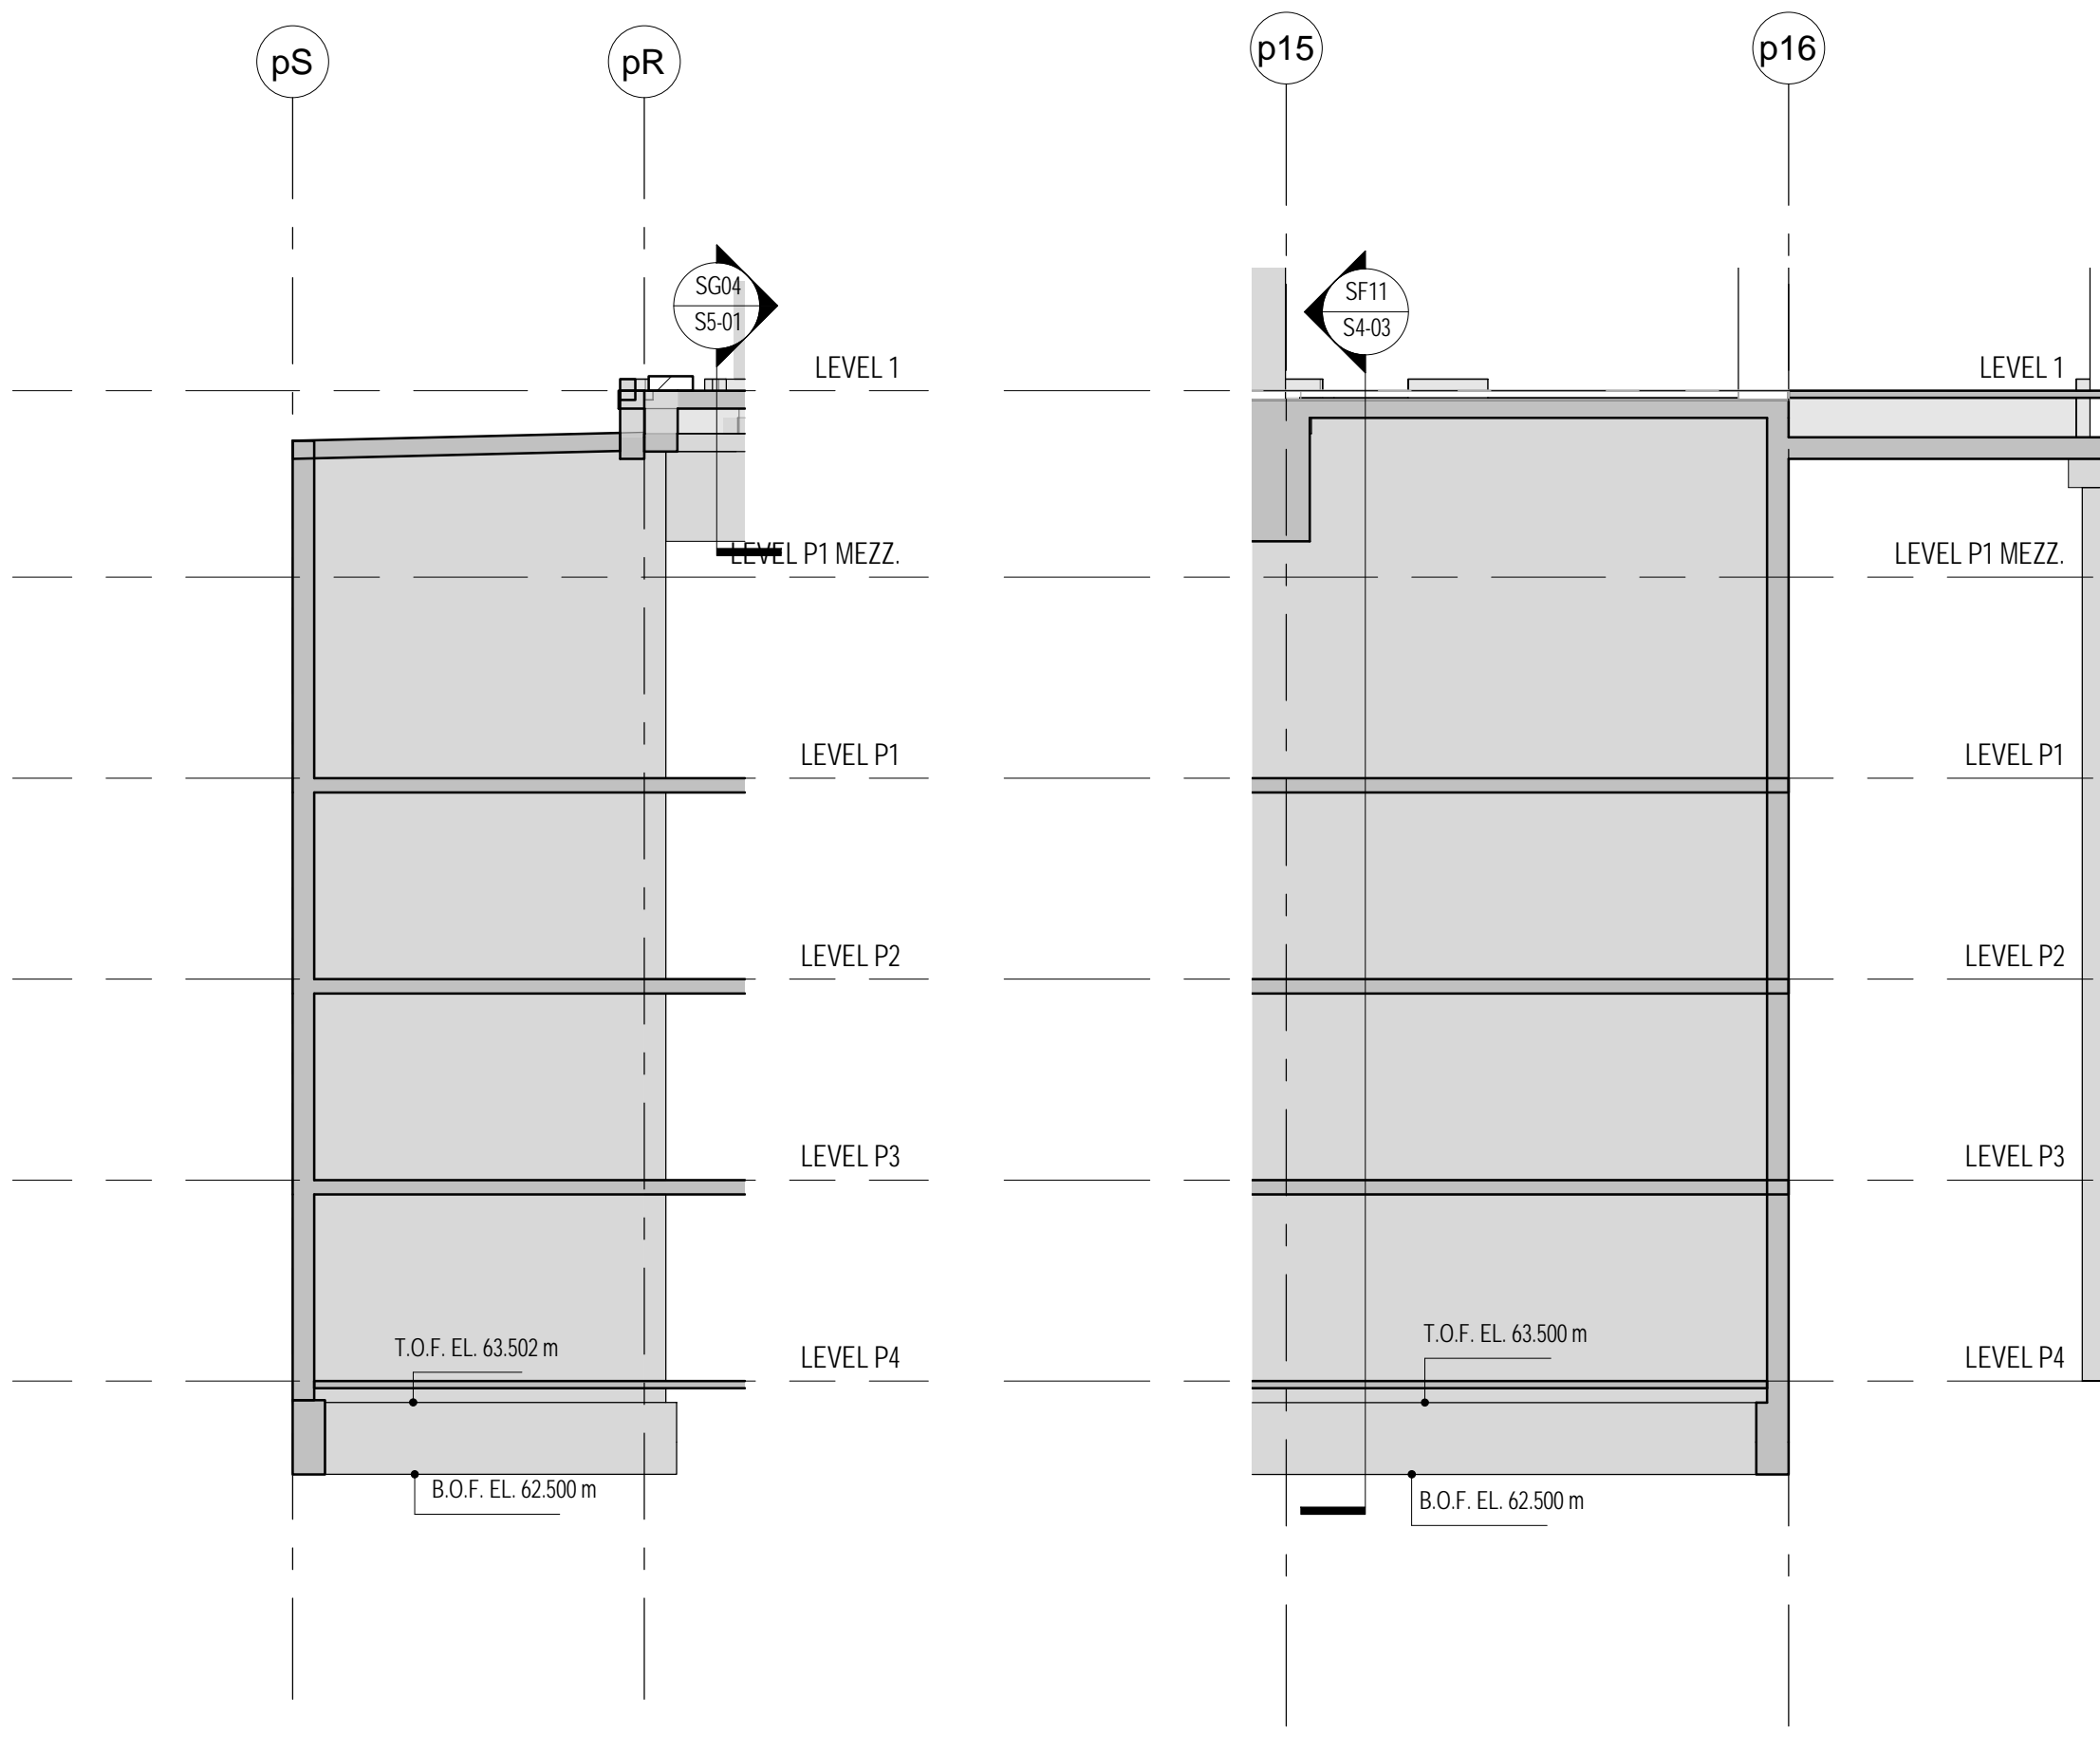


NORTH FOUNDATION ELEVATION 2
1:100


NORTH FOUNDATION ELEVATION 3
1:100

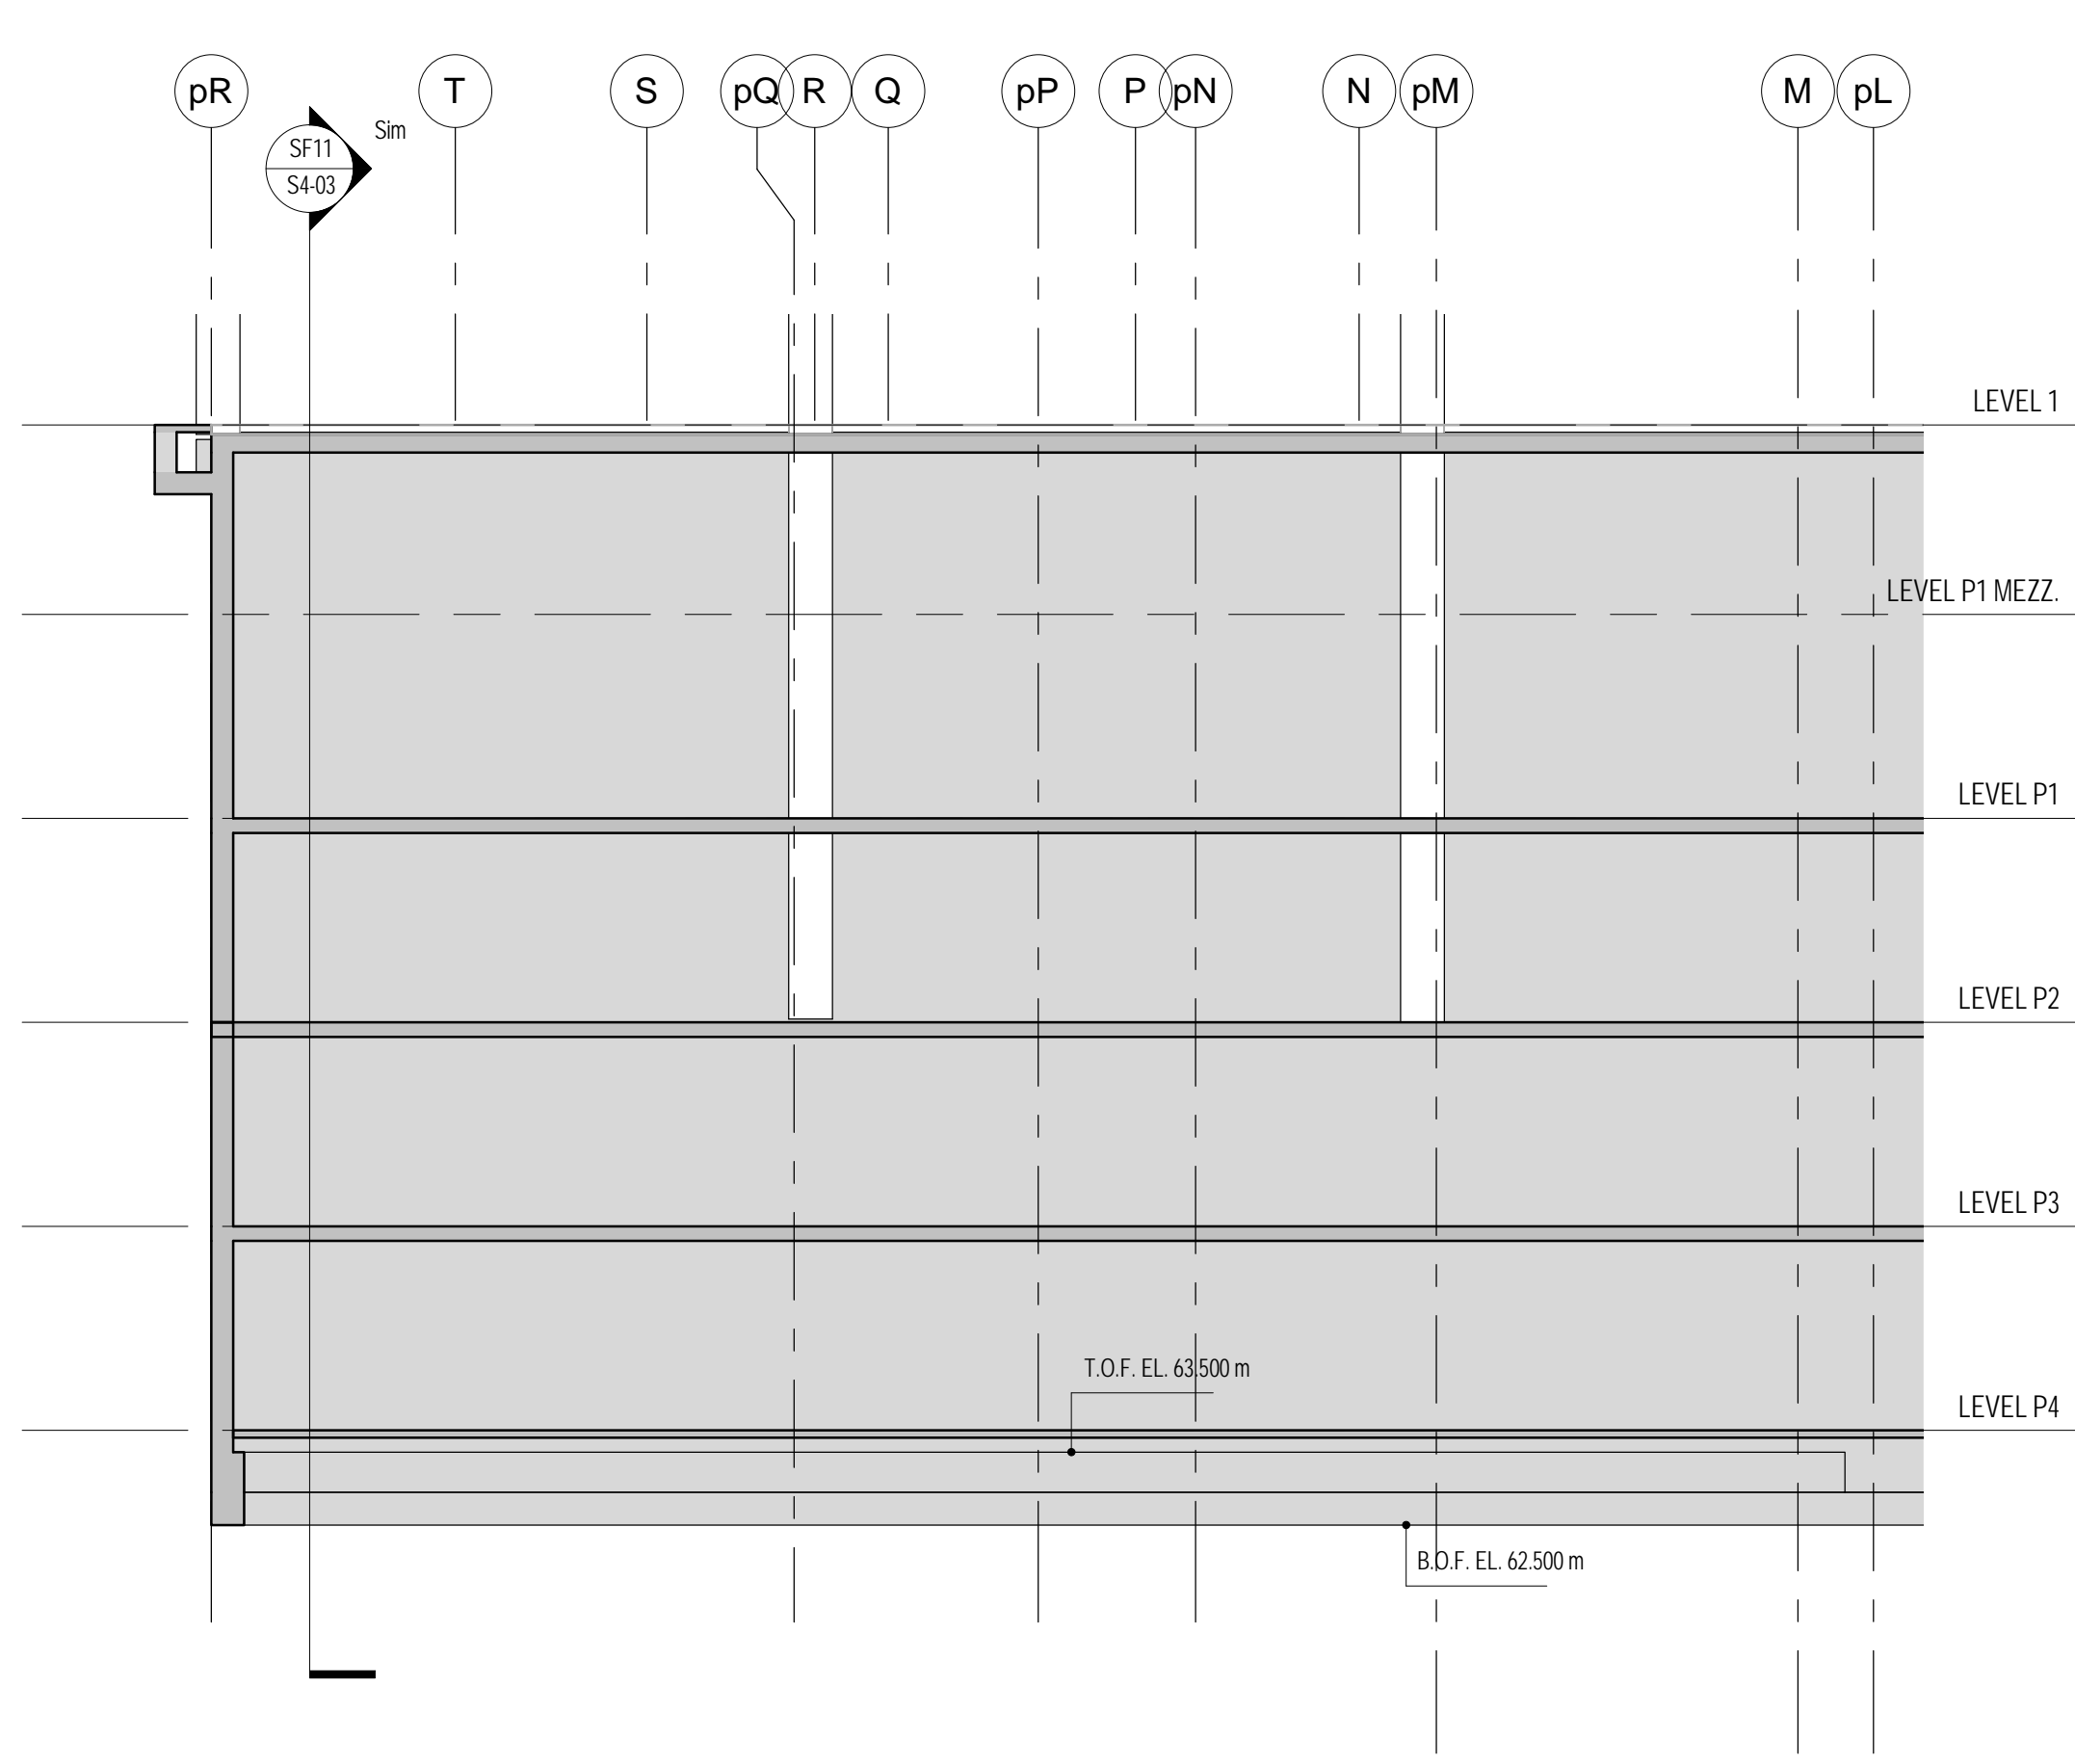


EAST FOUNDATION ELEVATION 1
1:100

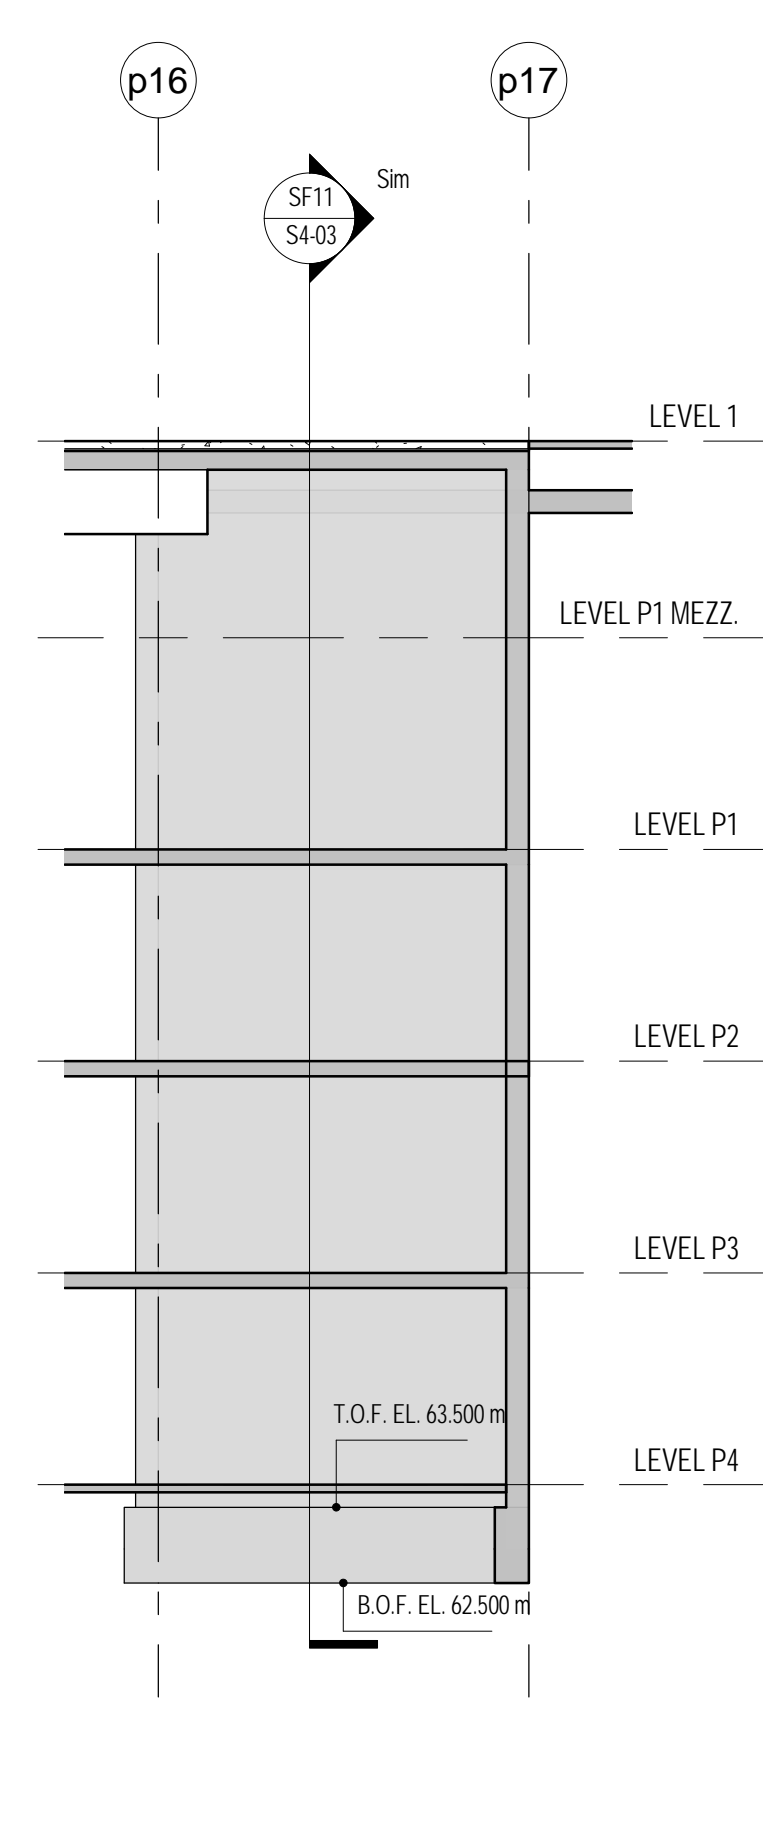

EAST FOUNDATION ELEVATION 2
1:100

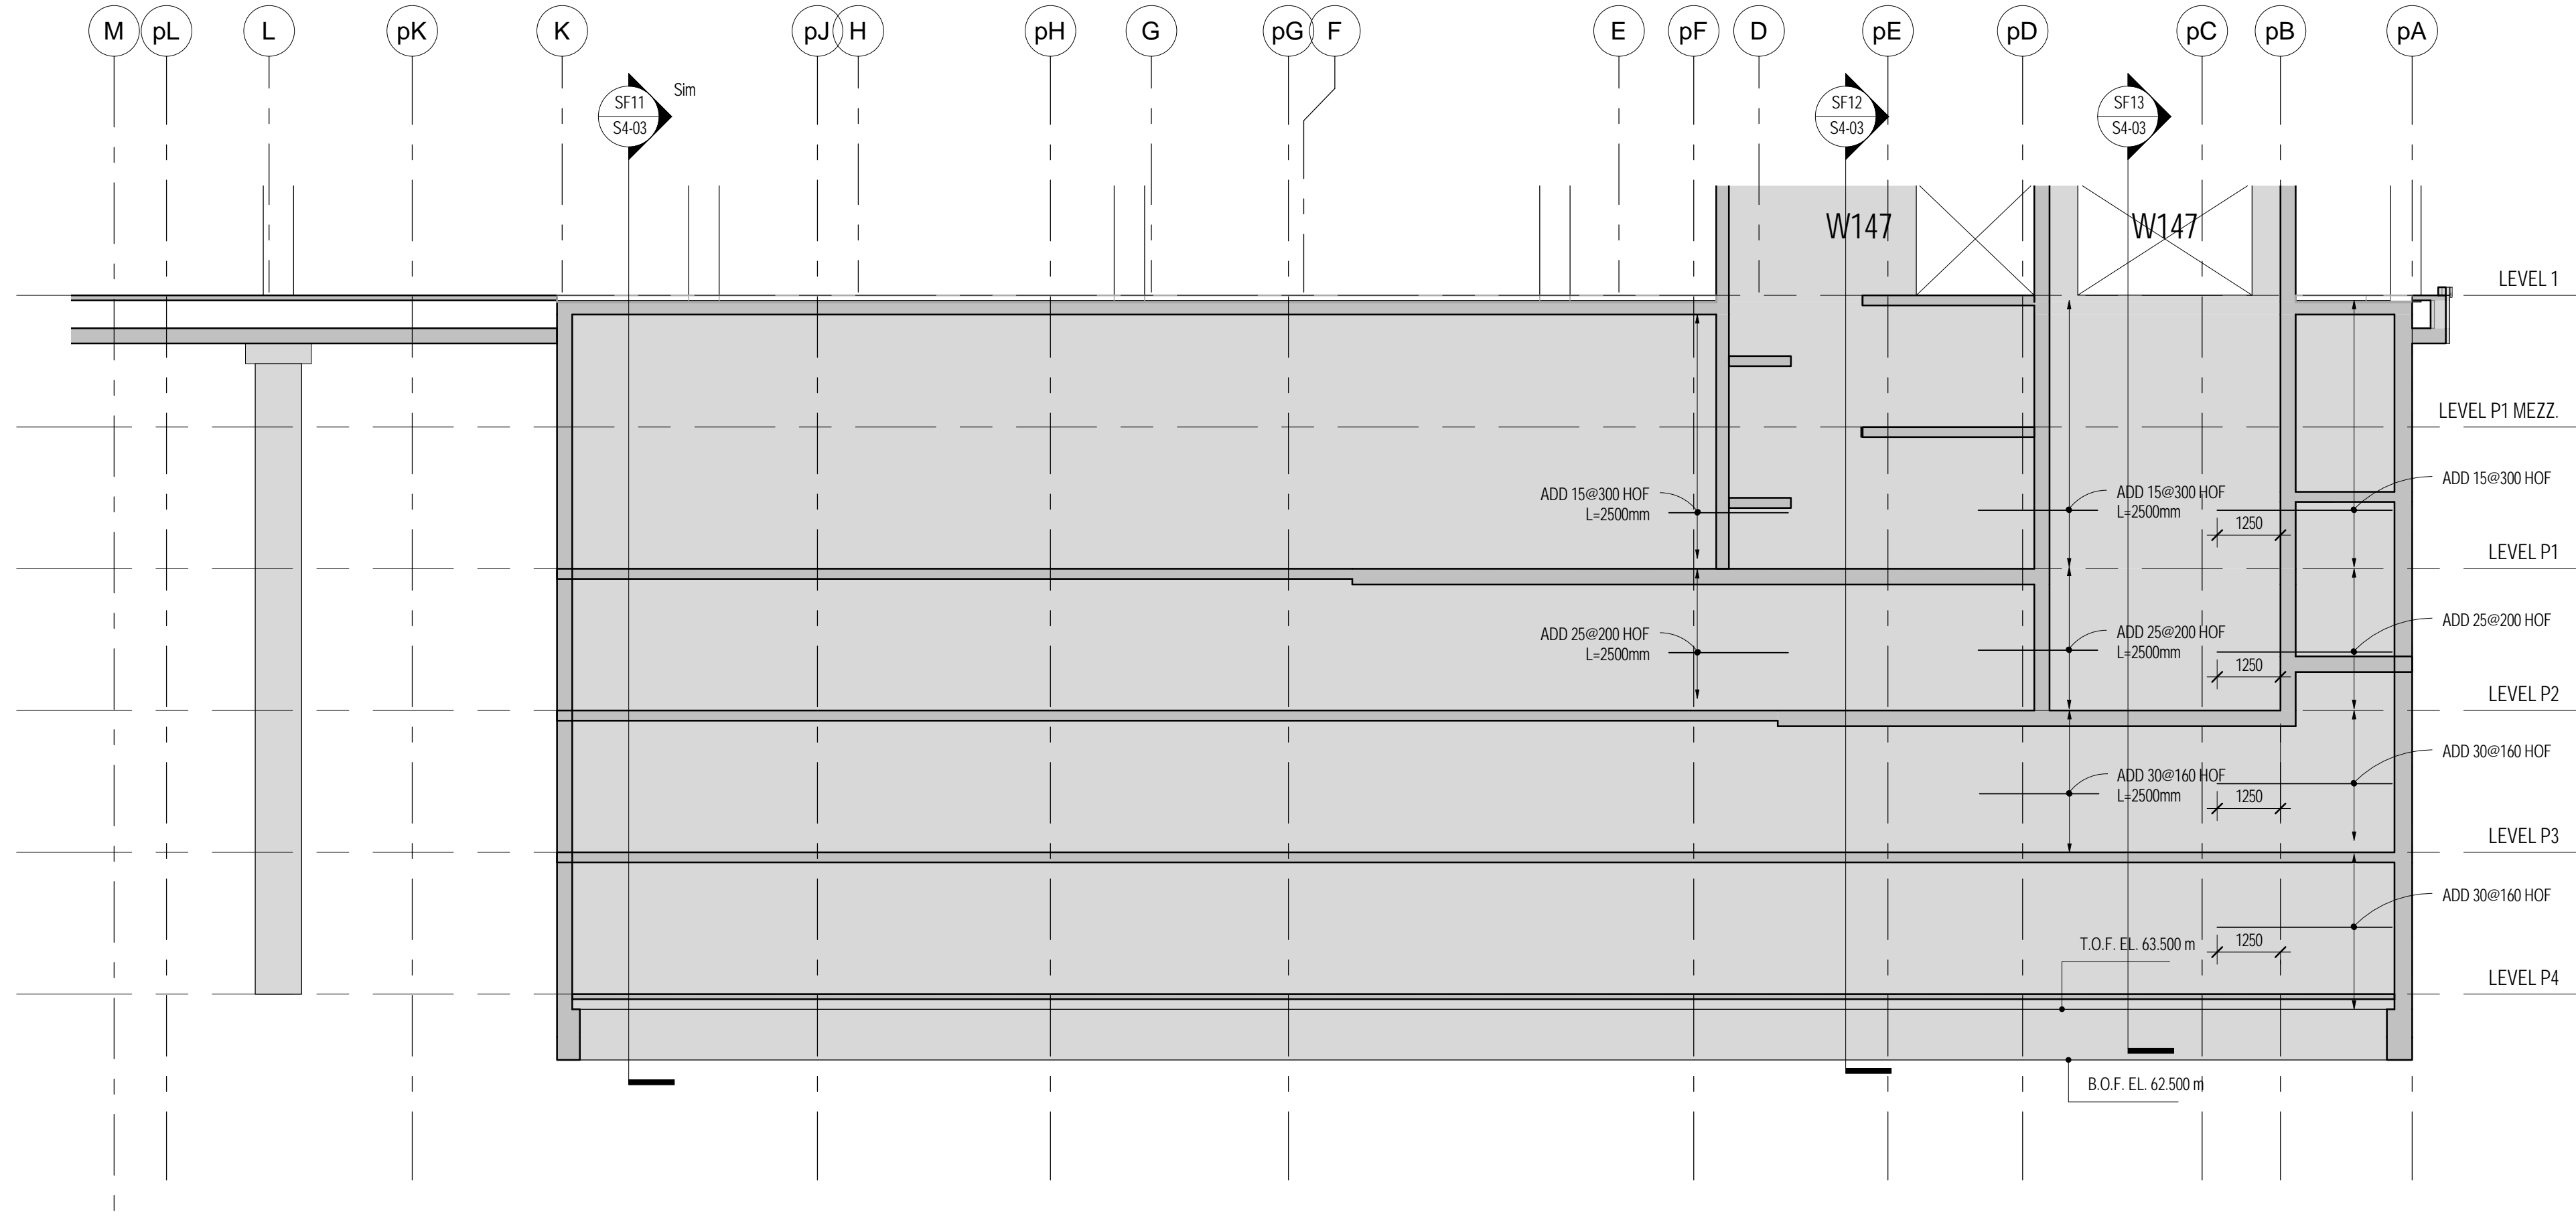

EAST FOUNDATION ELEVATION 3
1:100

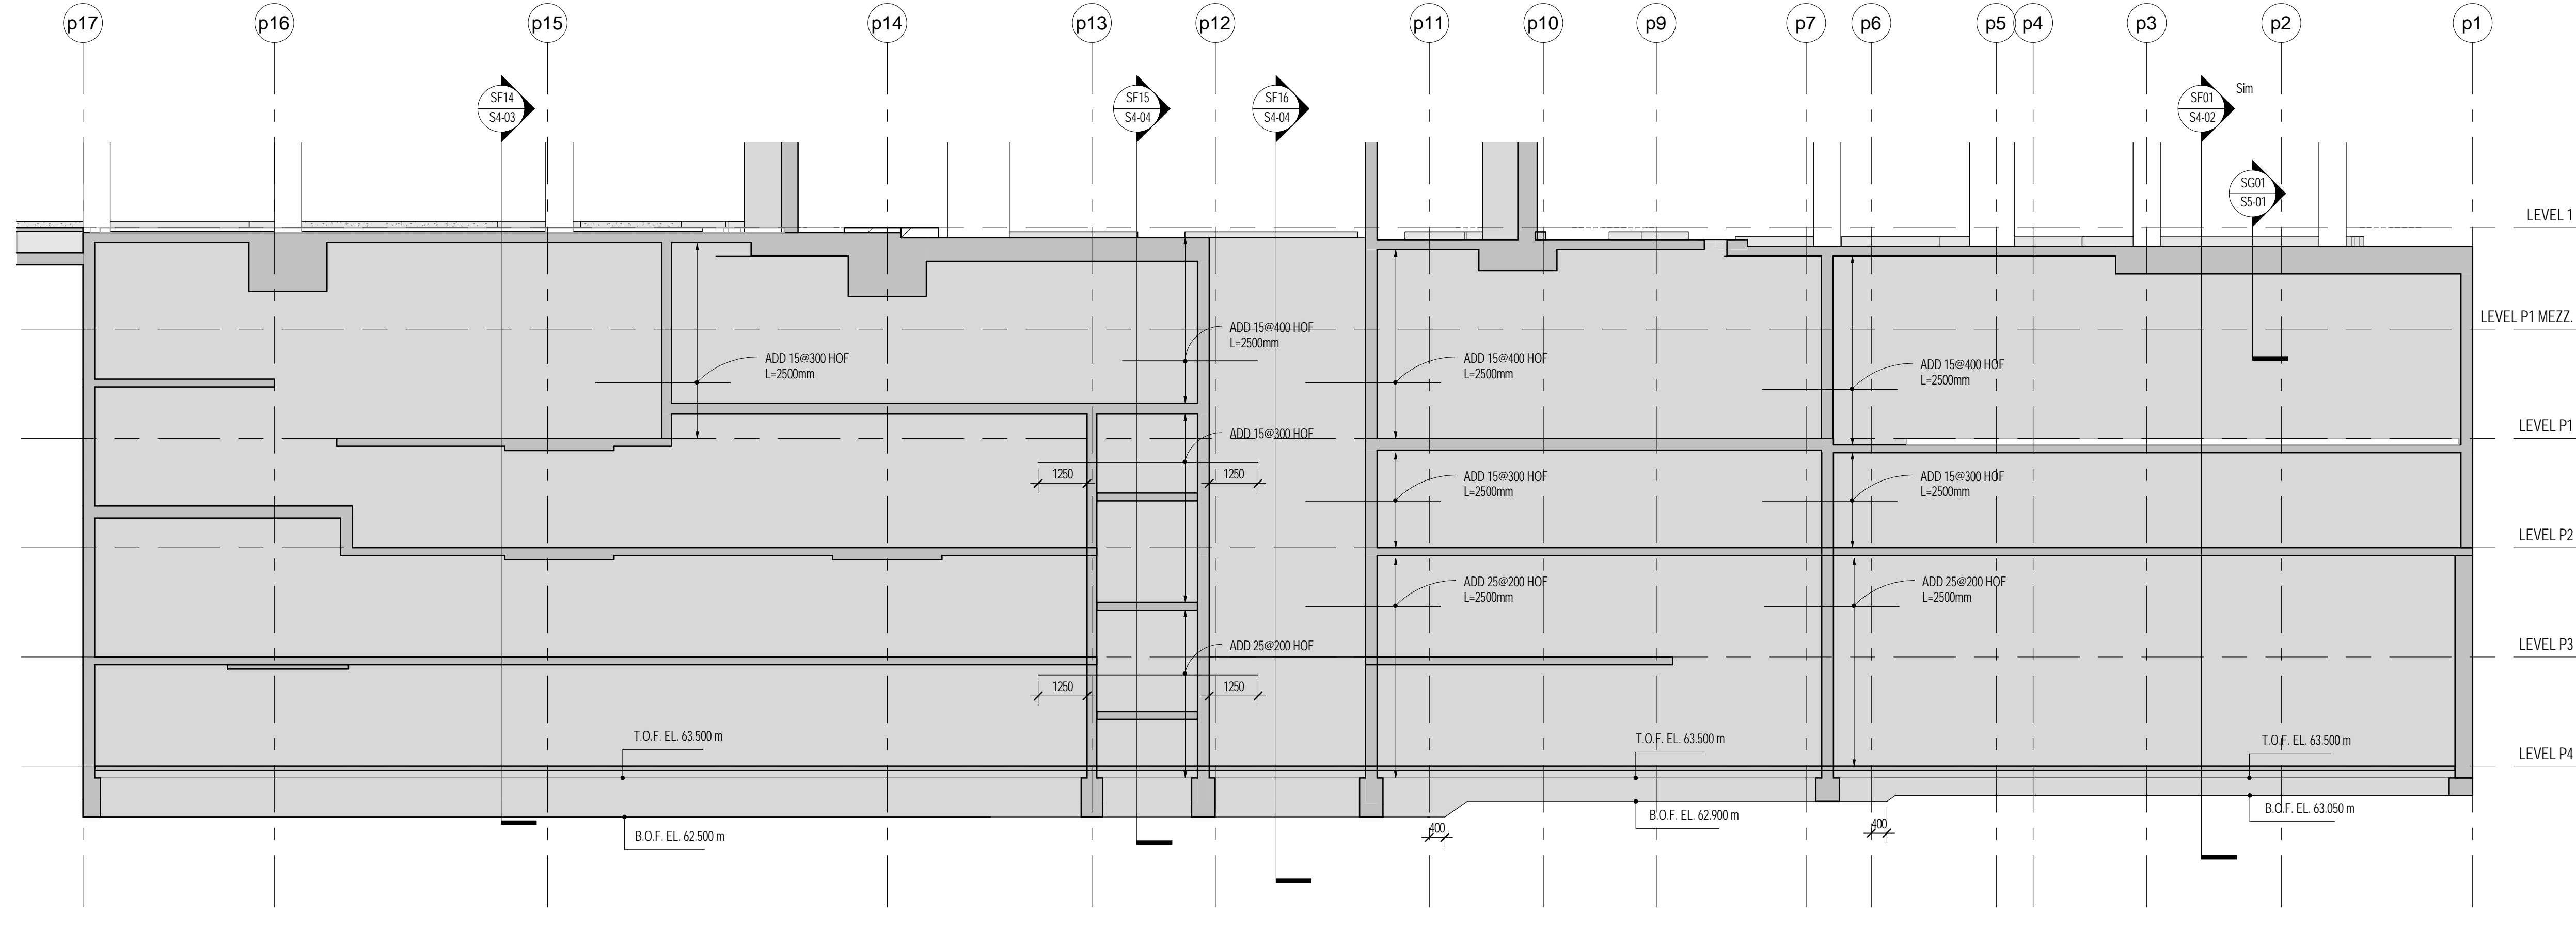

SOUTH FOUNDATION ELEVATION
1:100

- REFER TO TYPICAL DETAILS T-CS6A AND T-CS6B FOR TJS (TENSION LAP SPICE) AND CLS (COMPRESSION LAP SPICE) LENGTHS.
- OVERALL LENGTH OF REINFORCEMENT SHOULD ACCOUNT FOR VARIATIONS IN TOP-OF-FOOTING ELEVATION WHILE STILL MEETING THE MINIMUM LAP SPICES INDICATED. VARIATIONS IN FOOTING ELEVATION DURING CONSTRUCTION WILL REQUIRE MODIFICATION TO REINFORCEMENT TO ACCOMMODATE ACCORDINGLY.