

# AQUAVISTA

255 QUEEN'S QUAY EAST, TORONTO ON

## GENERAL NOTES

### A. GENERAL

1. ALL MATERIALS AND WORKMANSHIP ARE TO BE OF THE HIGHEST POSSIBLE STANDARD.
2. CONTRACTOR MUST CHECK THE EXISTING SITE CONDITIONS AND VERIFY ALL JOB DIMENSIONS, DRAWINGS AND SPECIFICATIONS AND REPORT ANY DISCREPANCIES TO DESIGNER BEFORE COMMENCING WORK. NO POST-TENDER EXTRAS WILL BE ACCEPTED FOR MODIFICATIONS MADE TO ACCOMMODATE SUCH DISCREPANCIES DURING OR AFTER THE CONSTRUCTION PERIOD.
3. ALL WORK TO CONFORM TO LOCAL CODES.
4. ALL MATERIALS ARE TO BE OF NON-COMBUSTIBLE CONSTRUCTION AS REQUIRED BY LOCAL BUILDING CODES AND REGULATIONS.
5. CONTRACTOR TO MAKE GOOD ALL EXISTING AREAS AFFECTED BY WORK. REPAIR OR REPLACE ANY EXISTING MATERIALS, FINISHES, LIGHT FIXTURES OR HARDWARE ETC. TO REMAIN AS REQUIRED.
6. EXISTING DEMISING WALLS ARE TO BE MADE GOOD TO RECEIVE SPECIFIED FINISH. ANY EXPOSED BRICK OR CONCRETE WALLS TO BE FURRED OUT WITH GYPSUM BOARD ON MINIMUM METAL FURRING CHANNELS WHERE INDICATED ON PARTITION PLAN. ALL OTHER EXISTING BRICK AND CONCRETE WALLS TO BE MADE GOOD TO RECEIVE SPECIFIED FINISH AS INDICATED ON PARTITION PLAN.
7. WHERE APPLICABLE, FIRE RATED CEILINGS, PARTITIONS AND DOORS TO BE PROVIDED AS PER ARCHITECT'S SPECIFICATIONS AND LOCAL BUILDING CODE REQUIREMENTS AND REGULATIONS.
8. CONTRACTOR TO PROVIDE CHALK LINES OF ALL PARTITIONS, SCREENS AND ALL BUILT-IN WORK, FOR DESIGNER'S APPROVAL BEFORE PROCEEDING WITH WORK.
9. APPROPRIATE CONCEALED BLOCKING AND/OR REINFORCING STEEL TO BE PROVIDED IN ALL NEW AND EXISTING WALLS AS REQUIRED TO SUPPORT NEW WALL FIXTURES AND SHELVES.
10. APPROPRIATE CONCEALED BLOCKING AND/OR REINFORCING STEEL TO BE PROVIDED IN ALL NEW AND EXISTING CEILINGS AS REQUIRED TO SUPPORT NEW LIGHT FIXTURES, SUSPENDED CEILINGS, DECORATIVE ELEMENTS, SIGNAGE ETC.
11. CONTRACTOR TO PRICE, PRODUCE/MANUFACTURE ALL FINISHES AND MATERIALS AS PER GENERAL FINISHES SCHEDULE AND WORKING DRAWINGS. USE OF ANY EQUAL ALTERNATIVES OR SUBSTITUTES IS SUBJECT TO DESIGNER'S APPROVAL BEFORE PROCEEDING WITH WORK.
12. ALL EXPOSED CEILINGS INCLUDING EXISTING WOOD DECK, ALL CONDUITS, DUCTS, SPRINKLER LINES, ETC. TO RECEIVE SPECIFIED PAINT FINISH, UNLESS INDICATED OTHERWISE ON DRAWINGS.
13. CONTRACTOR TO PROVIDE SAMPLES OF STANDARD HINGES, LOCKSETS, AND DOOR AND CABINET PULLS FOR DESIGNER'S APPROVAL BEFORE PROCEEDING WITH WORK.
14. CONTRACTOR TO PROVIDE SHOP DRAWINGS FOR ALL STONework, SIGNAGE, AWNINGS, CANOPIES, CUSTOM LIGHT FIXTURES, MILLWORK, METAL WORK AND ALL ITEMS AS SPECIFIED IN DRAWINGS FOR DESIGNER'S APPROVAL BEFORE PROCEEDING WITH WORK.
15. CONTRACTOR TO ENSURE ALL EXPOSED GLASS EDGES TO HAVE SAFETY BEVEL.
16. LARGE DRAWINGS ARE TO BE READ IN CONJUNCTION WITH 24" X 36" DETAIL DRAWING PACKAGE (WHERE APPLICABLE) AND WITH THE SMALL 11" X 17" DETAIL DRAWING PACKAGE AND WITH THE 8 1/2" X 11" SPECIFICATION BOOK. NO EXTRAS WILL BE ACCEPTED DUE TO ERRORS BY THE CONTRACTOR AS A RESULT OF THE CONTRACTOR NOT BEING FAMILIAR WITH ALL DOCUMENTS.
17. DO NOT SCALE DRAWINGS.

### B. FINISHES

1. CONTRACTOR TO PROVIDE SAMPLES OF ALL FINISHES FOR DESIGNER'S APPROVAL BEFORE PROCEEDING WITH WORK.
2. ALL FINISHES MUST BE APPLIED AND/OR INSTALLED ACCORDING TO THE MANUFACTURER'S SPECIFICATIONS.
3. CONTRACTOR TO MAKE GOOD ANY EXISTING GYPSUM BOARD AREAS TO ACCEPT/RECEIVE NEW FINISHES AS INDICATED.
4. ALL WALLS SPECIFIED FOR PAINT FINISH ARE TO RECEIVE A MINIMUM OF ONE (1) COAT OF PRIMER/SEALER AND TWO (2) COATS OF THE SPECIFIED PAINT FINISH.
5. ALL WALLS SPECIFIED FOR SPECIAL FINISH TO BE PRIMED/SEALED BY THE CONTRACTOR AS PER ARTIST'S SPECIFICATIONS.
6. WHERE DIFFERENT FLOOR FINISHES MEET, THE CONTRACTOR IS TO ENSURE A SMOOTH, GRADUAL TRANSITION WITH ONE FINISH BUTTING SMOOTHLY INTO ANOTHER.
7. CONTRACTOR TO PROVIDE SHOP DRAWINGS OF ALL STONework IF APPLICABLE, INCLUDING METHOD OF ATTACHMENT, CORNER DETAILS, ETC.). ALL GROUT LINES ARE TO BE MINIMAL AND ARE TO MATCH THE COLOUR OF THE STONE UNLESS OTHERWISE SPECIFIED. CONTRACTOR TO PROVIDE SAMPLE FOR DESIGNER'S APPROVAL BEFORE PROCEEDING WITH WORK. ALL STONE FINISHES ARE TO RECEIVE A SUPERIOR GRADE INVISIBLE SUPER PENETRATING MATTE SEALER AS RECOMMENDED BY SUPPLIER.
8. WHERE CLEAR POLYESTER COATING HAS BEEN SPECIFIED, ANY SUBSTITUTIONS FOR POLYESTER MUST HAVE EQUAL PROTECTION AND AESTHETIC QUALITIES, AND A SAMPLE MUST BE SUBMITTED FOR DESIGNER'S APPROVAL BEFORE PROCEEDING WITH WORK.
9. ALL FABRICS TO HAVE A FLAME-SPREAD RATING OF 150 AND MUST MEET THE FLAME-SPREAD RATING OF LOCAL CODES AND REGULATIONS. FABRICS MUST BE FIBRE-SHIELDED OR SCOTCHGUARDED FOR EASY MAINTENANCE. CONTRACTOR TO ENSURE THIS IS INCLUDED IN ALL QUOTATIONS. NO POST-TENDER EXTRAS WILL BE ACCEPTED.
10. ALL WELDS ON METAL WORK ARE TO BE GROUND, SANDED SMOOTH AND CLEANED. ENSURE NO SHARP EDGES.
11. ALL METAL WORK TO HAVE CLEAR PROTECTIVE MATTE SEALANT TO MINIMIZE RUSTING & MAINTENANCE.

### C. MILLWORK

1. CONTRACTOR IS TO CONFIRM ALL EQUIPMENT SIZES AND REPORT ANY DISCREPANCIES TO THE DESIGNER PRIOR TO THE FABRICATION OF ANY MILLWORK.
2. CONTRACTOR TO SUBMIT SHOP DRAWINGS FOR ALL MILLWORK TO THE DESIGNER FOR APPROVAL BEFORE PROCEEDING WITH WORK.
3. ALL CABINET DOORS TO BE ON HEAVY DUTY CONCEALED HINGES.
4. ALL DRAWERS ARE TO BE MOUNTED ON FULL EXTENSION SILENT METAL GUIDES.
5. ALL CABINET INTERIORS TO HAVE PLASTIC LAMINATE IF SPECIFIED. THE COLOUR OF WHICH IS TO MATCH THE ADJACENT MILLWORK. CONTRACTOR TO PROVIDE SAMPLES FOR DESIGNER'S APPROVAL BEFORE PROCEEDING WITH WORK.

### D. EQUIPMENT

1. CONTRACTOR TO COORDINATE WITH MECHANICAL/ELECTRICAL ENGINEER(S) AND MANUFACTURER ON SITE, TO CONFIRM MECHANICAL AND ELECTRICAL REQUIREMENTS AND DIMENSIONS OF ALL EQUIPMENT BEFORE PROCEEDING WITH ANY ADJACENT MILLWORK. CONTRACTOR TO ALSO COORDINATE ALL EQUIPMENT PROVIDED BY CLIENT (OWNER).
2. SECURITY, TELEPHONE, COMPUTER, PUBLIC ADDRESS SYSTEMS AND MUSIC SYSTEMS ARE TO BE SUPPLIED BY OTHERS AND INSTALLED BY CONTRACTOR. CONTRACTOR TO PROVIDE WIRE STUBS AS REQUIRED. SPEAKER BOXES TO BE PAINTED OUT TO MATCH ADJACENT CEILING COLOUR.
3. CONTRACTOR TO COORDINATE ALL EQUIPMENT REQUIREMENTS AND LOCATIONS.

### E. MECHANICAL AND ELECTRICAL

1. PRIOR TO CONSTRUCTION IT IS THE CONTRACTOR'S RESPONSIBILITY TO CHECK AND COORDINATE ALL THE DRAWINGS AND SITE CONDITIONS TO ENSURE THAT BOTH THE EXISTING AND THE NEW SERVICE DUCTING, PIPING, CONDUITS, EQUIPMENT AND FIXTURES DO NOT INTERFERE WITH INTERIOR WORK. IF THERE ARE ANY CONFLICTS WITH THE INTERIOR WORK, THE DESIGNER MUST BE NOTIFIED PRIOR TO COMMENCING WORK IF ANY MODIFICATION TO THE DESIGN IS REQUIRED. NO POST-TENDER EXTRAS WILL BE ACCEPTED FOR ANY SUCH ALTERATION AND/OR ADDITIONAL WORK ARISING FROM SUCH MODIFICATIONS DURING OR AFTER THE CONSTRUCTION PERIOD.
2. SUBSTITUTION OF SPECIFIED MATERIAL AND EQUIPMENT IS NOT PERMITTED WITHOUT THE DESIGNER'S APPROVAL.
3. PRIOR TO CONSTRUCTION, CONTRACTOR TO SUBMIT SHOP DRAWINGS OF MECHANICAL EQUIPMENT, EXPOSED DEVICES AND GRILLES FOR DESIGNER'S APPROVAL.
4. CONTRACTOR TO CONFIRM WITH DESIGNER AND ENGINEER, THE LOCATIONS OF ALL SAFETY AND MECHANICAL DEVICES (SUCH AS THERMOSTAT SENSOR, SMOKE DETECTORS, ETC.) BEFORE WORK COMMENCES.
5. ALL NEW WIRING, CONDUITS, PIPES, DUCTS, ETC. TO BE CONCEALED BEHIND WALLS AND BEHIND BASEBOARDS. THIS INCLUDES WIRING FOR ALL SERVICES SUCH AS SECURITY ALARM SYSTEM, FIRE ALARM SYSTEM ETC.
6. REMOVE ALL REDUNDANT MECHANICAL EQUIPMENT, DUCTING, CONDUIT, DEVICES, ETC. REPAIR WALL, FLOOR AND CEILING AS REQUIRED.
7. REMOVE ALL REDUNDANT OUTLETS, SWITCHES, ETC. REPAIR WALL, CEILING AND FLOOR AS REQUIRED.
8. REMOVE ALL REDUNDANT MECHANICAL EQUIPMENT, DUCTING, CONDUIT, DEVICES, ETC. REPAIR WALL, FLOOR AND CEILING AS REQUIRED.
9. CONTRACTOR TO ENSURE ALL LIGHTING FIXTURES, CUSTOM AND STANDARD, MEET REQUIRED CODES AND SAFETY STANDARDS AND REPORT ANY REQUIRED MODIFICATIONS TO DESIGNER BEFORE PROCEEDING WITH WORK.
10. ALL LIGHT SWITCHES, DUPLEX RECEPTACLES, AND TELEPHONE OUTLETS ARE TO MATCH THE COLOUR OF THE WALL OR FIXTURE TO WHICH THEY ARE MOUNTED. CONTRACTOR TO REVIEW THE QUALITY OF STANDARD COLOURS AS SPECIFIED AND PROVIDE SAMPLES FOR DESIGNER'S APPROVAL BEFORE PROCEEDING WITH WORK. REFER TO ELECTRICAL DRAWINGS FOR SPECIFICATIONS OF ALL OUTLETS.
11. ALL DUPLEX RECEPTACLES TO BE MOUNTED VERTICALLY AT 12" O.C. ABOVE FINISHED FLOOR EXCEPT WHERE NOTED OTHERWISE ON DRAWINGS. SWITCHES TO BE LOCATED AT 4'-0" O.C. ABOVE FINISHED FLOOR EXCEPT WHERE NOTED OTHERWISE ON DRAWINGS.
12. CONTRACTOR TO VERIFY ALL OUTLET LOCATIONS AND WHERE APPLICABLE AND POSSIBLE, MOUNT OUTLETS ON CENTER OF WALL PANELS AT SPECIFIED HEIGHT.
13. ALL FLOOR MOUNTED OUTLETS TO BE FLUSH WITH FLOOR

## DRAWING LIST

### DRAWING LIST


	01 ISSUED FOR COORDINATION 15.04.09	02 ISSUED FOR COORDINATION 16.01.11	03 ISSUED FOR CLIENT REVIEW 16.01.15	04 ISSUED FOR TENDER 16.03.18	05 ISSUED FOR ADDENDUM 16.09.20	06 ISSUED FOR ADDENDUM 17.01.27	07 ISSUED FOR CONSTRUCTION 17.06.19	08 ISSUED FOR CONSTRUCTION 17.07.27	09 ISSUED FOR CONSTRUCTION 17.07.27	10 ISSUED FOR CONSTRUCTION 17.07.27	11 SITE INSTRUCTION #01 17.07.18
INTERIOR DESIGN DRAWING PACKAGE											
000	COVER PAGE										
001	LEVEL P4 EAST ELEVATOR LOBBY PLANS										
002	LEVEL P4 WEST ELEVATOR LOBBY PLANS										
003	LEVEL P1 EAST ELEVATOR LOBBY PLANS										
004	LEVEL P1 WEST ELEVATOR LOBBY PLANS										
005	LEVEL P2 EAST ELEVATOR LOBBY PLANS										
006	LEVEL P2 WEST ELEVATOR LOBBY PLANS										
007	LEVEL P1 EAST ELEVATOR LOBBY PLANS										
008	LEVEL P1 CONSTRUCTION PLAN										
009	LEVEL P1 REFLECTED CEILING PLAN										
010	LEVEL P1 POWER AND COMMUNICATION PLAN										
011	LEVEL P1 FUTURE PLAN										
012	LEVEL P1 FLOOR FINISH PLAN										
013	LEVEL 1 BICYCLE ACCESS CORRIDOR PLANS										
014	LEVEL 1 CONSTRUCTION PLAN										
015	LEVEL 1 REFLECTED CEILING PLAN										
016	LEVEL 1 POWER AND COMMUNICATION PLAN										
017	LEVEL 1 FUTURE PLAN										
018	LEVEL 1 FLOOR FINISH PLAN										
019	LEVEL 2 CONSTRUCTION PLAN										
020	LEVEL 2 REFLECTED CEILING PLAN										
021	LEVEL 2 POWER AND COMMUNICATION PLAN										
022	LEVEL 2 FUTURE PLAN										
023	LEVEL 2 FLOOR FINISH PLAN										
024	LEVEL 3 CONSTRUCTION PLAN										
025	LEVEL 3 REFLECTED CEILING PLAN										
026	LEVEL 3 POWER AND COMMUNICATION PLAN										
027	LEVEL 3 FUTURE PLAN										
028	LEVEL 3 FLOOR FINISH PLAN										
029	LEVEL 4 CONSTRUCTION PLAN										
030	LEVEL 4 REFLECTED CEILING PLAN										
031	LEVEL 4 POWER AND COMMUNICATION PLAN										
032	LEVEL 4 FUTURE PLAN										
033	LEVEL 4 FLOOR FINISH PLAN										
034	LEVEL 5 CONSTRUCTION PLAN										
035	LEVEL 5 REFLECTED CEILING PLAN										
036	LEVEL 5 POWER AND COMMUNICATION PLAN										
037	LEVEL 5 FUTURE PLAN										
038	LEVEL 5 FLOOR FINISH PLAN										
039	LEVEL 6 CONSTRUCTION PLAN										
040	LEVEL 6 REFLECTED CEILING PLAN										
041	LEVEL 6 POWER AND COMMUNICATION PLAN										
042	LEVEL 6 FUTURE PLAN										
043	LEVEL 6 FLOOR FINISH PLAN										
044	LEVEL 7 CONSTRUCTION PLAN										
045	LEVEL 7 REFLECTED CEILING PLAN										
046	LEVEL 7 POWER AND COMMUNICATION PLAN										
047	LEVEL 7 FUTURE PLAN										
048	LEVEL 7 FLOOR FINISH PLAN										
049	LEVEL 8 CONSTRUCTION PLAN										
050	LEVEL 8 REFLECTED CEILING PLAN										
051	LEVEL 8 POWER AND COMMUNICATION PLAN										
052	LEVEL 8 FUTURE PLAN										
053	LEVEL 8 FLOOR FINISH PLAN										
054	LEVEL 9 CONSTRUCTION PLAN										
055	LEVEL 9 REFLECTED CEILING PLAN										
056	LEVEL 9 POWER AND COMMUNICATION PLAN										
057	LEVEL 9 FUTURE PLAN										
058	LEVEL 9 FLOOR FINISH PLAN										
059	LEVEL 10 CONSTRUCTION PLAN										
060	LEVEL 10 REFLECTED CEILING PLAN										
061	LEVEL 10 POWER AND COMMUNICATION PLAN										
062	LEVEL 10 FUTURE PLAN										
063	LEVEL 10 FLOOR FINISH PLAN										
064	LEVEL 11 CONSTRUCTION PLAN										
065	LEVEL 11 REFLECTED CEILING PLAN										
066	LEVEL 11 POWER AND COMMUNICATION PLAN										
067	LEVEL 11 FUTURE PLAN										
068	LEVEL 11 FLOOR FINISH PLAN										
069	LEVEL 12 CONSTRUCTION PLAN										
070	LEVEL 12 REFLECTED CEILING PLAN										
071	LEVEL 12 POWER AND COMMUNICATION PLAN										
072	LEVEL 12 FUTURE PLAN										
073	LEVEL 12 FLOOR FINISH PLAN										
074	LEVEL P1 AMENITY ELEVATIONS										
075	LEVEL P1 AMENITY ELEVATIONS										
076	LEVEL P1 AMENITY ELEVATIONS										
077	TYPICAL CORRIDOR ELEVATIONS										
078	TYPICAL CEILING DETAILS										
079	TYPICAL CEILING DETAILS										
080	TYPICAL CEILING DETAILS										
081	TYPICAL FLOOR TRANSITION DETAILS										
082	TYPICAL BASE DETAILS										
083	STAIR 1 DETAILS										
084	STAIR 1 DETAILS										
085	L1 & L2 WINDROOM DETAILS										
086	L1 & L2 WINDROOM DETAILS										
087	L1 & L2 WINDROOM DETAILS										
088	P1 CHANGE ROOM DETAILS										
089	P1 CHANGE ROOM DETAILS										
090	P1 THEATRE DETAILS										
091	P1 STONE WALL PANELING DETAILS										
092	P1 FITNESS, SPIN, & YOGA WALL PANELING DETAILS										
093	TYPICAL GARRAGE COAT DETAILS										
094	P1, L1, & L2 JANITOR CLOSET DETAILS										
095	L1 EAST LOBBY OVERLAP DETAILS										
096	L1 WEST LOBBY MAIL PICK-UP DETAILS										
097	L1 EAST LOBBY OVERLAP DETAILS										
098	L1 LOUNGE AREA FIRE ESCAPE DETAILS										
099	L1 ART NICHE DETAILS										
100	L2 ART NICHE DETAILS										
101	DOOR SCHEDULE										
102	DOOR DETAILS										
103	DOOR DETAILS										
104	DOOR DETAILS										
TOTAL DRAWINGS ISSUED: 30 29 4 34 38 117 124 60 36 120 5											

MILLWORK DRAWINGS  
REFER TO 11"X17" MILLWORK DRAWING PACKAGE  
SPECIFICATIONS  
REFER TO 11"X17" SPECIFICATION PACKAGE


ELECTRICAL  
TO FOLLOW

MECHANICAL  
TO FOLLOW

### KEY PLAN



### SITE LOCATION PLAN



NAME:  
ADDRESS: