




1 PLAN - L1 EAST LOBBY FIREPLACE  
DATE: 11.20

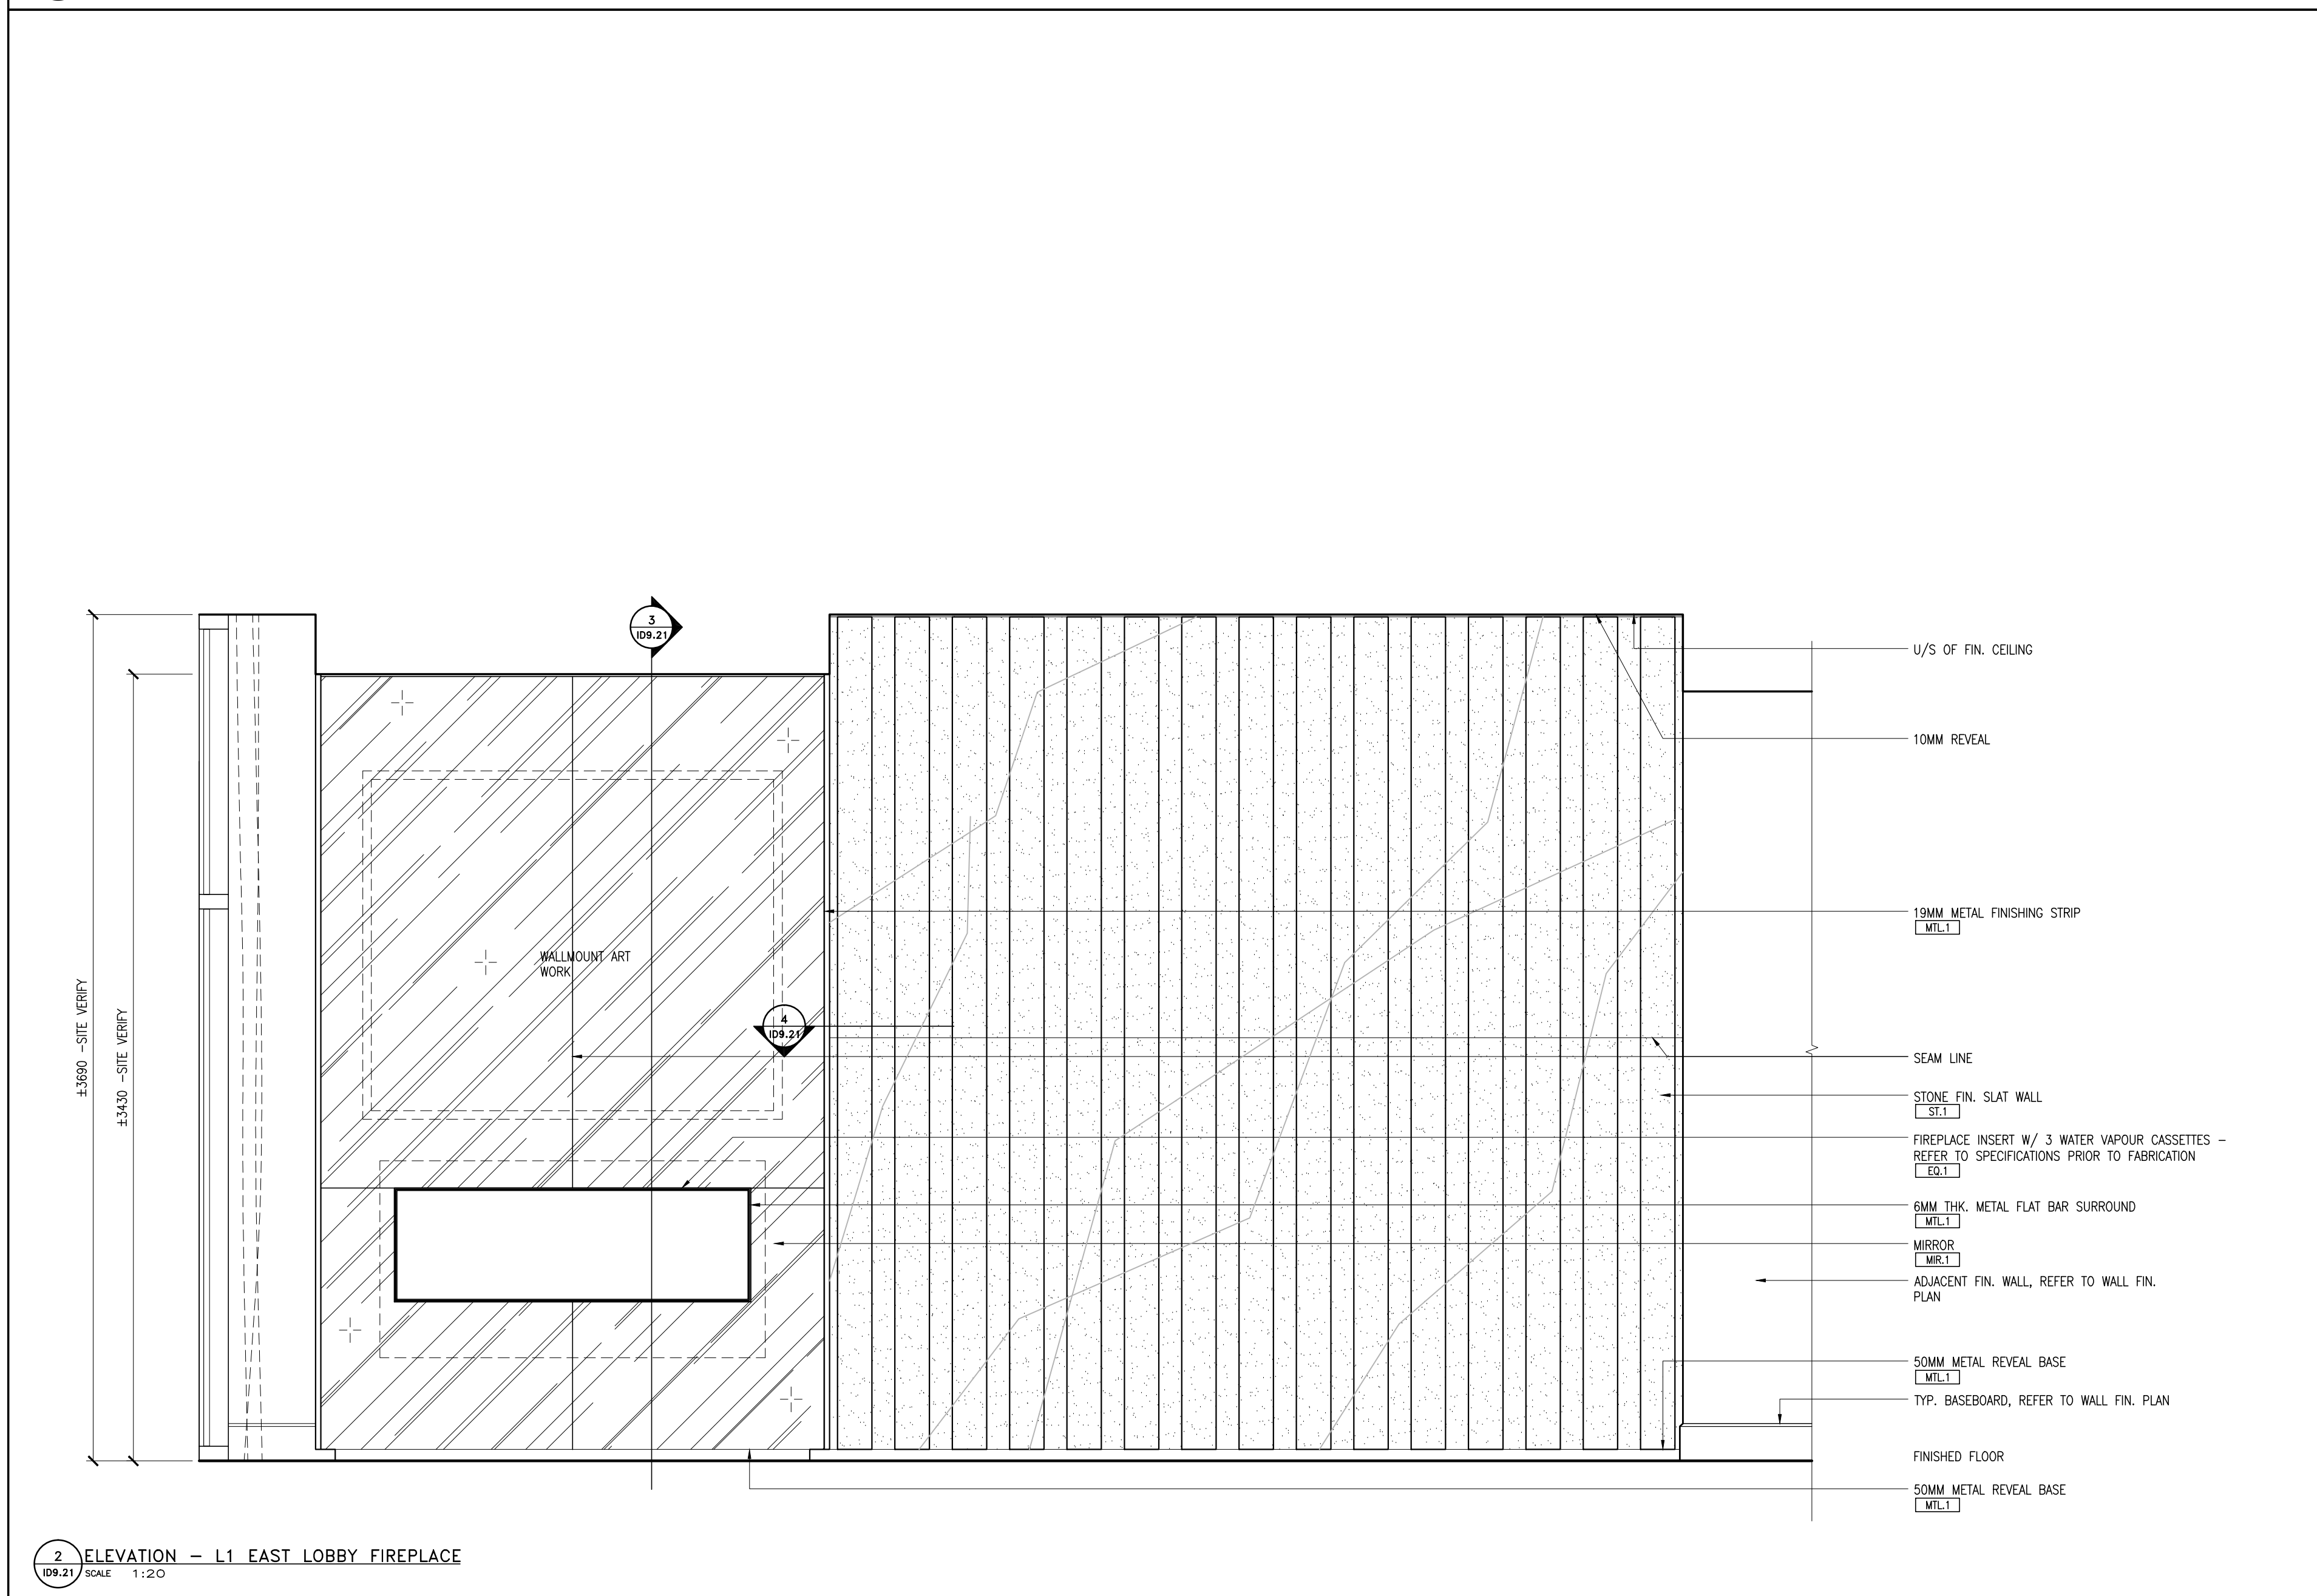

2 ELEVATION - L1 EAST LOBBY FIREPLACE  
DATE: 11.20

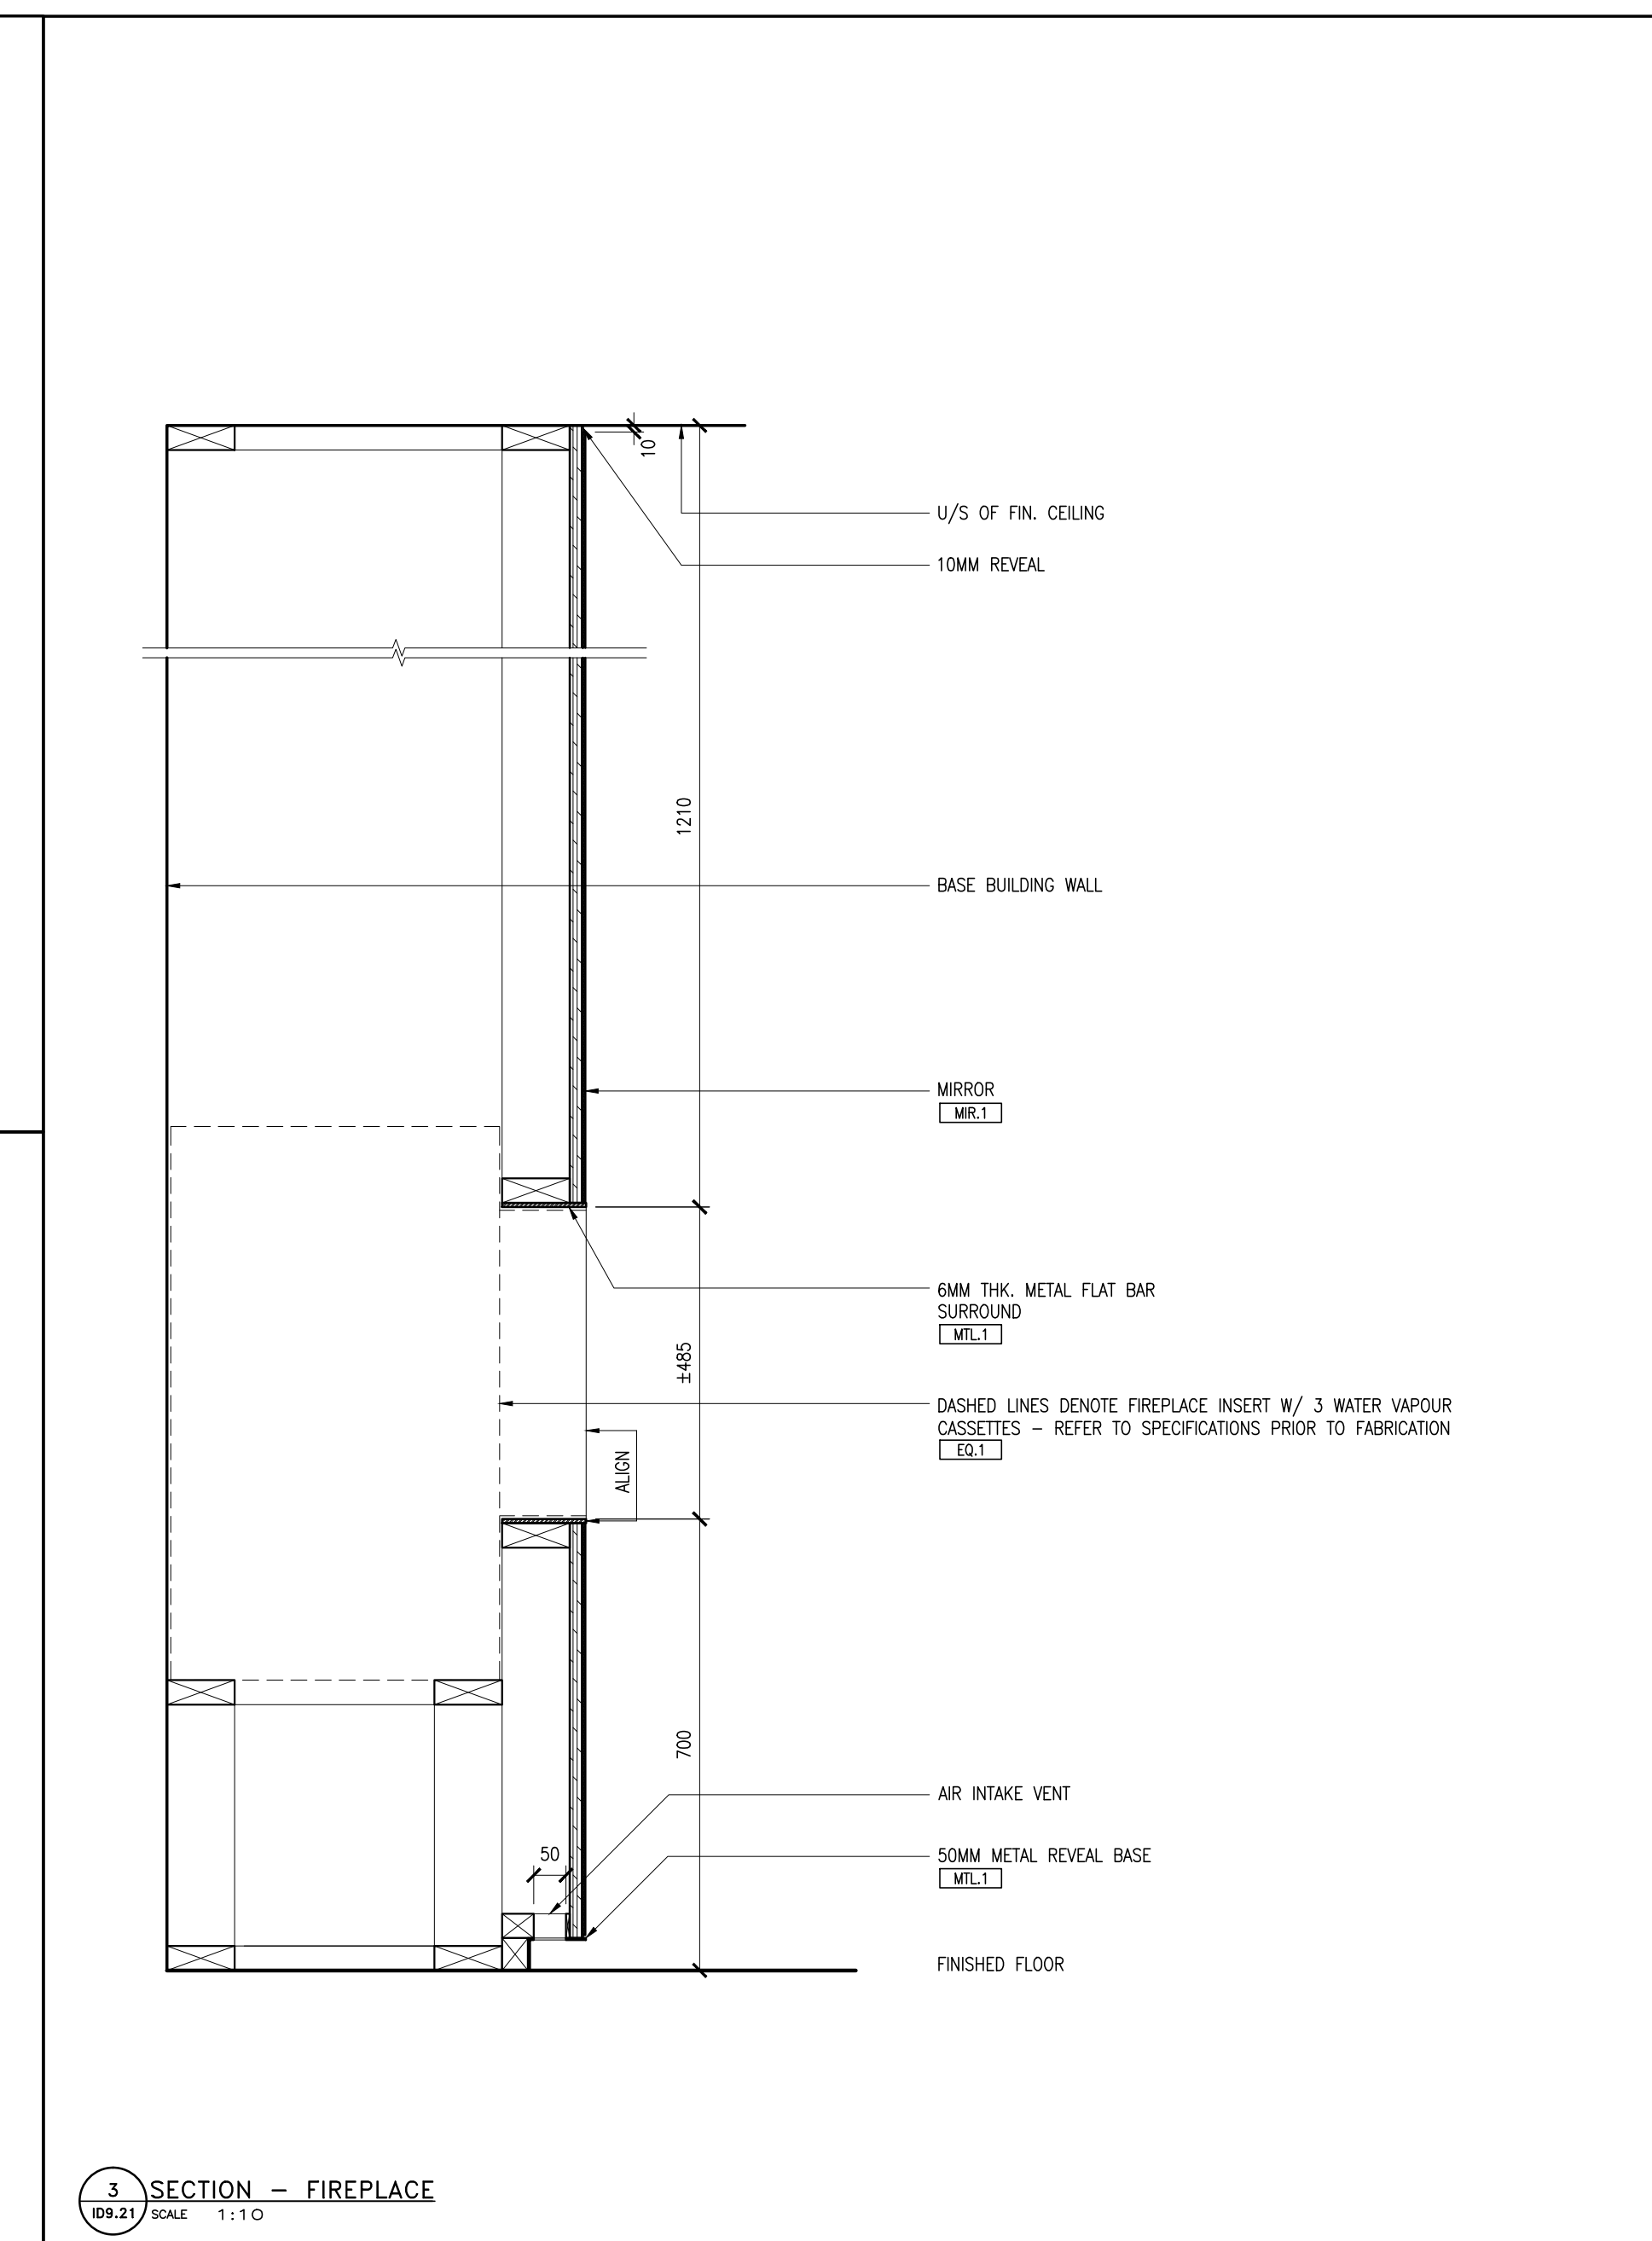

3 SECTION - FIREPLACE  
DATE: 11.10

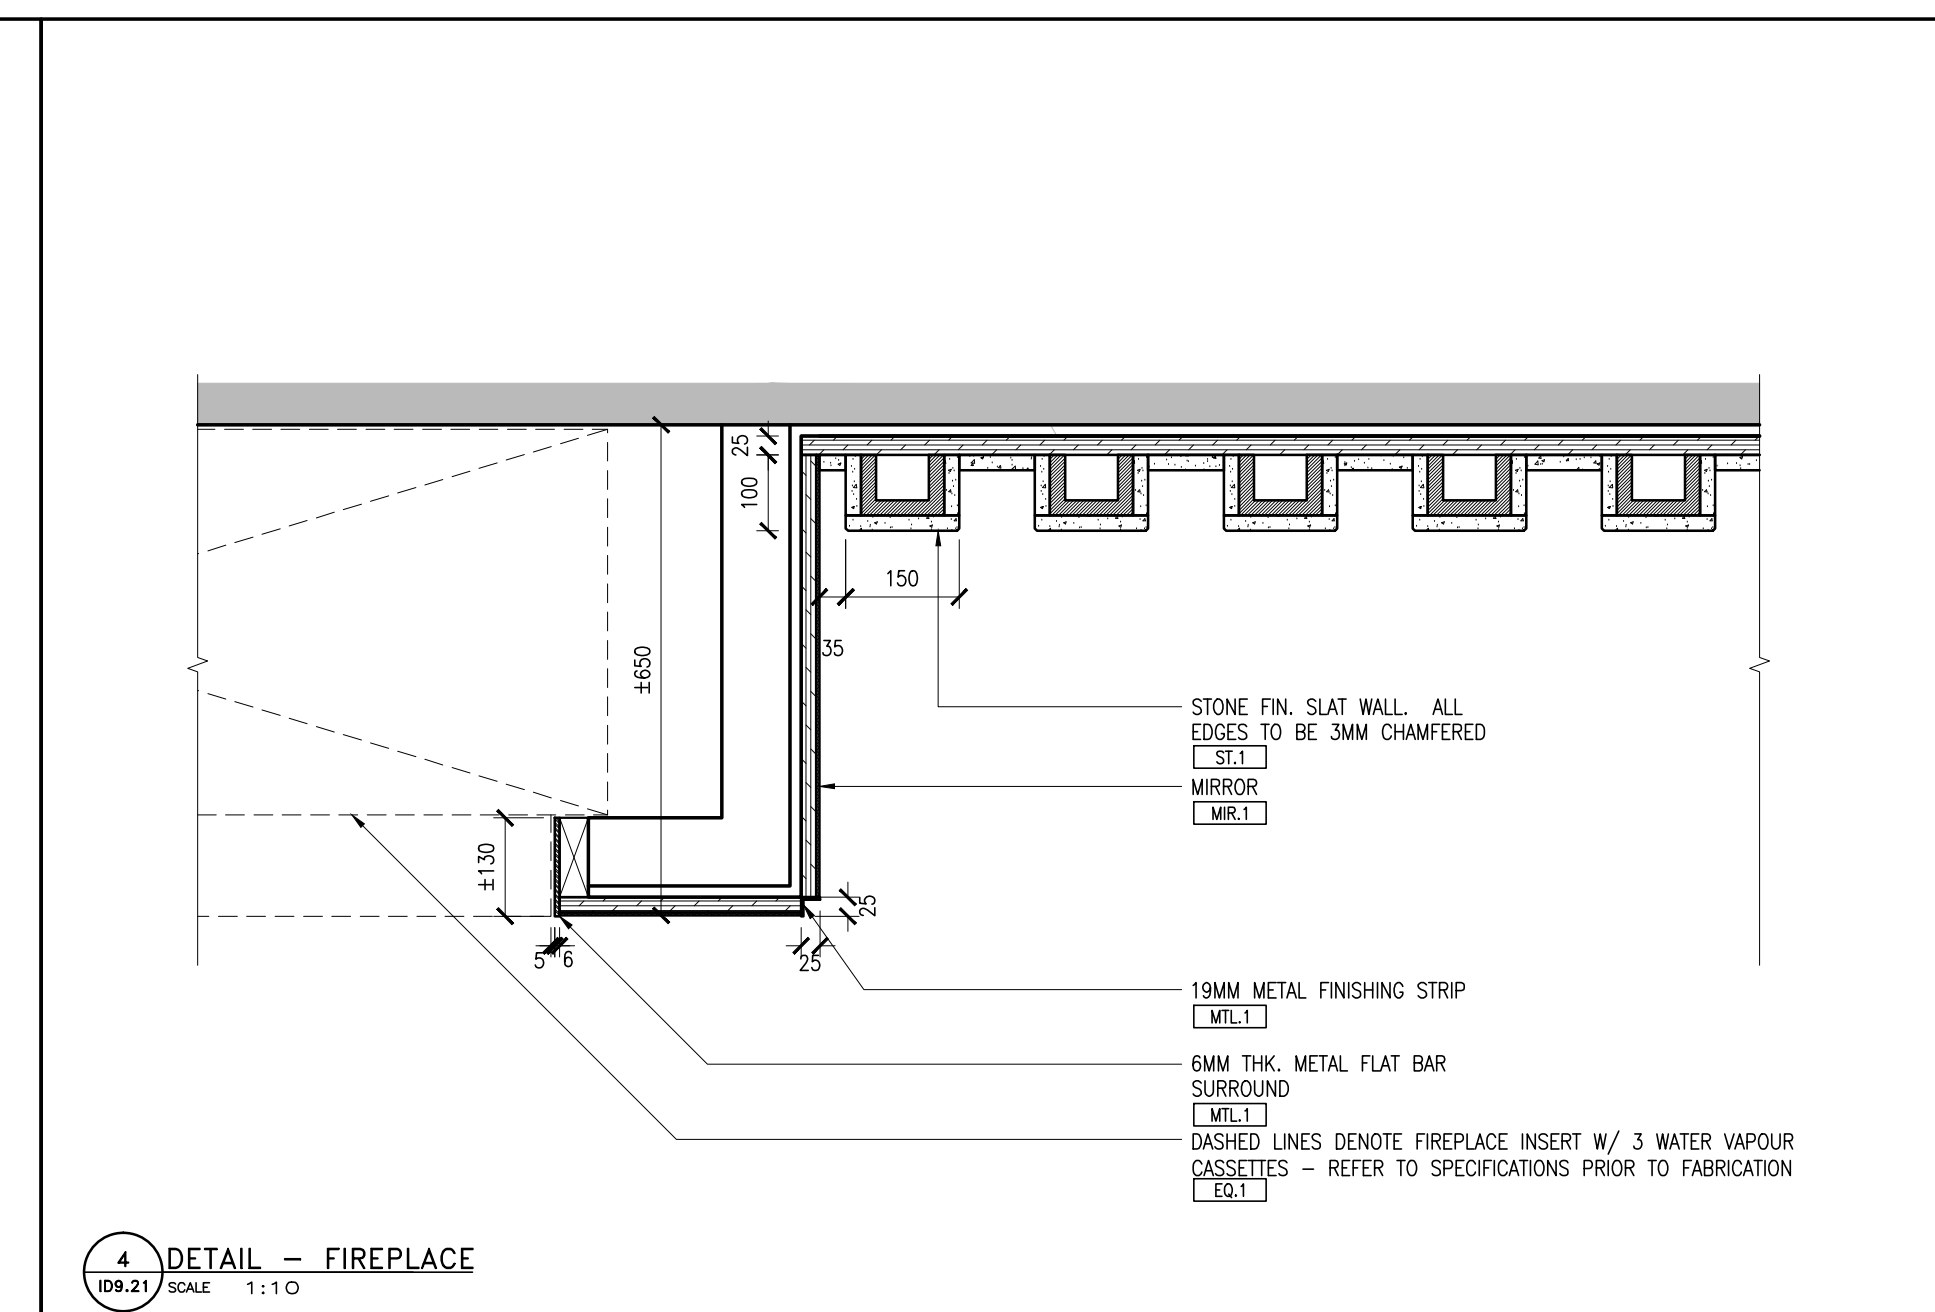

4 DETAIL - FIREPLACE  
DATE: 11.10

**Notes:**

- CONTRACTOR AND ALL SUB-TRADES SHALL VERIFY ALL SITE DIMENSIONS. ALL DRAWINGS, DETAILS AND SPECIFICATIONS AND REPORT ANY DISCREPANCIES TO THE INTERIOR DESIGNER IN WRITING FOR APPROVAL BEFORE PROCEEDING WITH THE WORK.
- CONTRACTOR AND SUB-CONTRACTORS, BEFORE PROCEEDING WITH WORK, MUST SUBMIT ALL NECESSARY SAMPLES FOR APPROVAL OF QUALITY AND FINISH TO THE INTERIOR DESIGNER.
- CONTRACTOR MUST COMPLY WITH THE CONTRACT DOCUMENTS, PERFORMANCE REQUIREMENTS, APPLICABLE CODES AND REGULATIONS.
- ALL DRAWINGS AND WRITTEN MATERIAL HEREIN CONSTITUTES THE ORIGINAL AND UNPUBLISHED WORK OF I BY IV DESIGN ASSOCIATES INC. AND MAY NOT BE DUPLICATED, USED OR DISCLOSED WITHOUT PRIOR WRITTEN CONSENT OF I BY IV DESIGN ASSOCIATES INC.
- DRAWINGS NOT TO BE SCALED.

**Issue:**

06 ISSUED FOR CLIENT REVIEW	16.01.15
07 ISSUED FOR TENDER	16.03.15
10 ISSUED FOR CONSTRUCTION	17.06.19
12 SITE INSTRUCTION #02	17.07.26
-	-
-	-
-	-
-	-
-	-
-	-
-	-

Hines TRIDEL

AQUAVISTA  
AT BAYSIDE TORONTO  
1 EDGEWATER DRIVE, TORONTO ONTARIO

77 MOWAT AVENUE, SUITE 100  
TORONTO, ONTARIO M6K 3G2 - CANADA  
T + 1 416 531 2224  
12 DEARBORN STREET  
NEW YORK, NEW YORK 10013 - USA  
T + 1 212 362 4952

Drawing Title:  
**L1 EAST LOBBY  
FIREPLACE DETAILS**

Our Project Number:  
14008  
Designed By: DMJ/R, VVJ/SG  
Detailed By: DMJ/R, VVJ/SG, LTT  
Drawing Number:

ID9.21