


Notes:


- CONTRACTOR AND ALL SUB-TRADES SHALL VERIFY ALL SITE DIMENSIONS. ALL DRAWINGS, DETAILS AND SPECIFICATIONS AND REPORT ANY DISCREPANCIES TO THE INTERIOR DESIGNER IN WRITING FOR APPROVAL BEFORE PROCEEDING WITH THE WORK.
- CONTRACTOR AND SUB-CONTRACTORS, BEFORE PROCEEDING WITH WORK, MUST SUBMIT ALL NECESSARY SAMPLES FOR APPROVAL OF QUALITY AND FINISH TO THE INTERIOR DESIGNER.
- CONTRACTOR MUST COMPLY WITH THE CONTRACT DOCUMENTS, PERFORMANCE REQUIREMENTS, APPLICABLE CODES AND REGULATIONS.
- ALL DRAWINGS AND WRITTEN MATERIAL HEREIN CONSTITUTE THE ORIGINAL AND UNPUBLISHED WORK OF "IBV" DESIGN ASSOCIATES INC., AND MAY NOT BE DUPLICATED, USED OR DISCLOSED WITHOUT PRIOR WRITTEN CONSENT OF "IBV" DESIGN ASSOCIATES INC.
- DRAWINGS NOT TO BE SCALED

Issue:


08 ISSUED FOR CLIENT REVIEW	16.01.15
07 ISSUED FOR TENDER	16.03.15
06 ISSUED FOR ADDENDUM	16.09.20
10 ISSUED FOR CONSTRUCTION	17.08.19
13 SITE INSTRUCTION #03	17.11.10
-	-
-	-
-	-
-	-
-	-
-	-
-	-
-	-

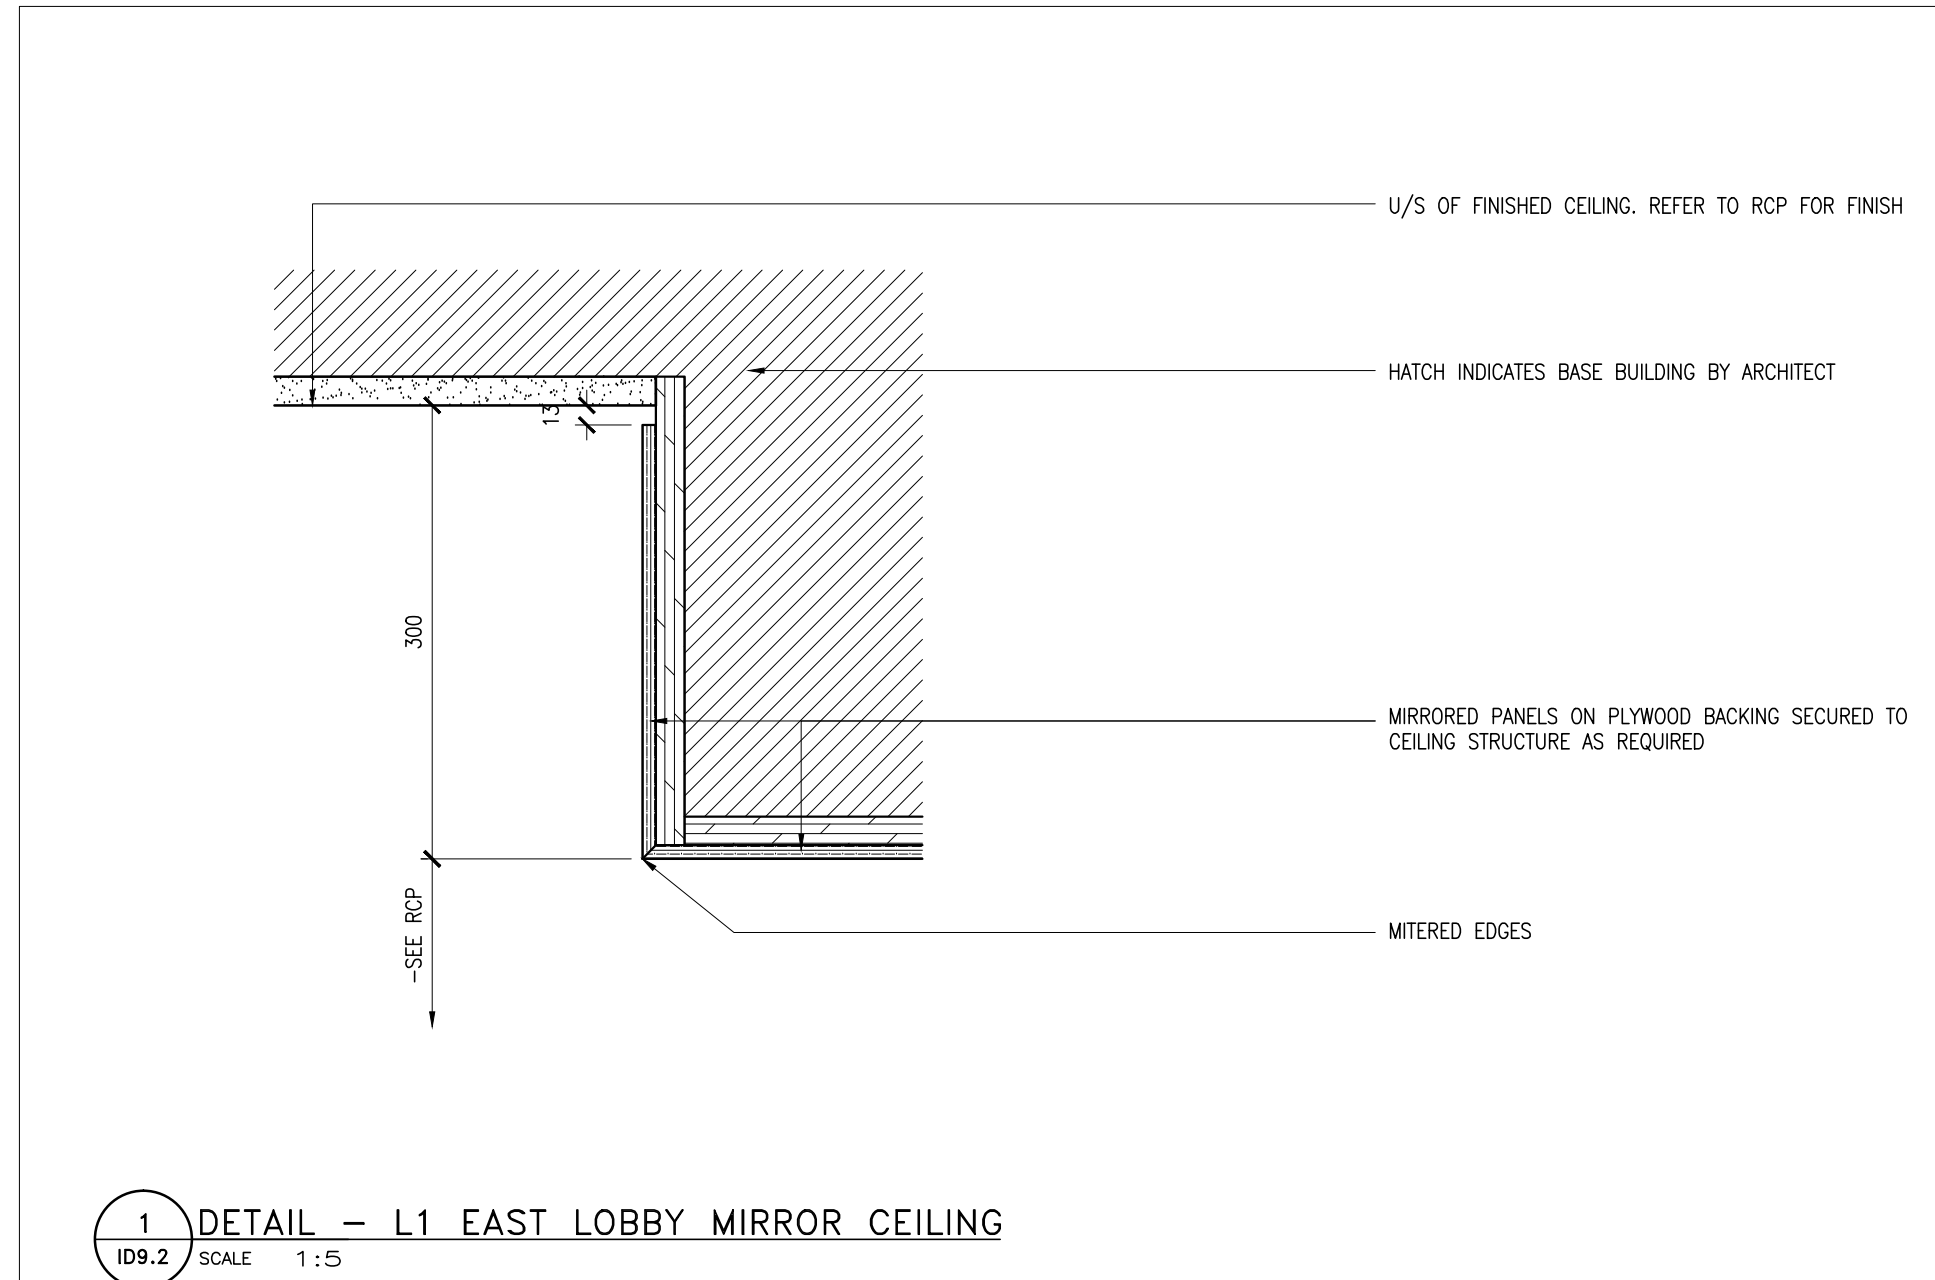


1 DETAIL - L1 EAST LOBBY MIRROR CEILING
109.2 SCALE: 1:15

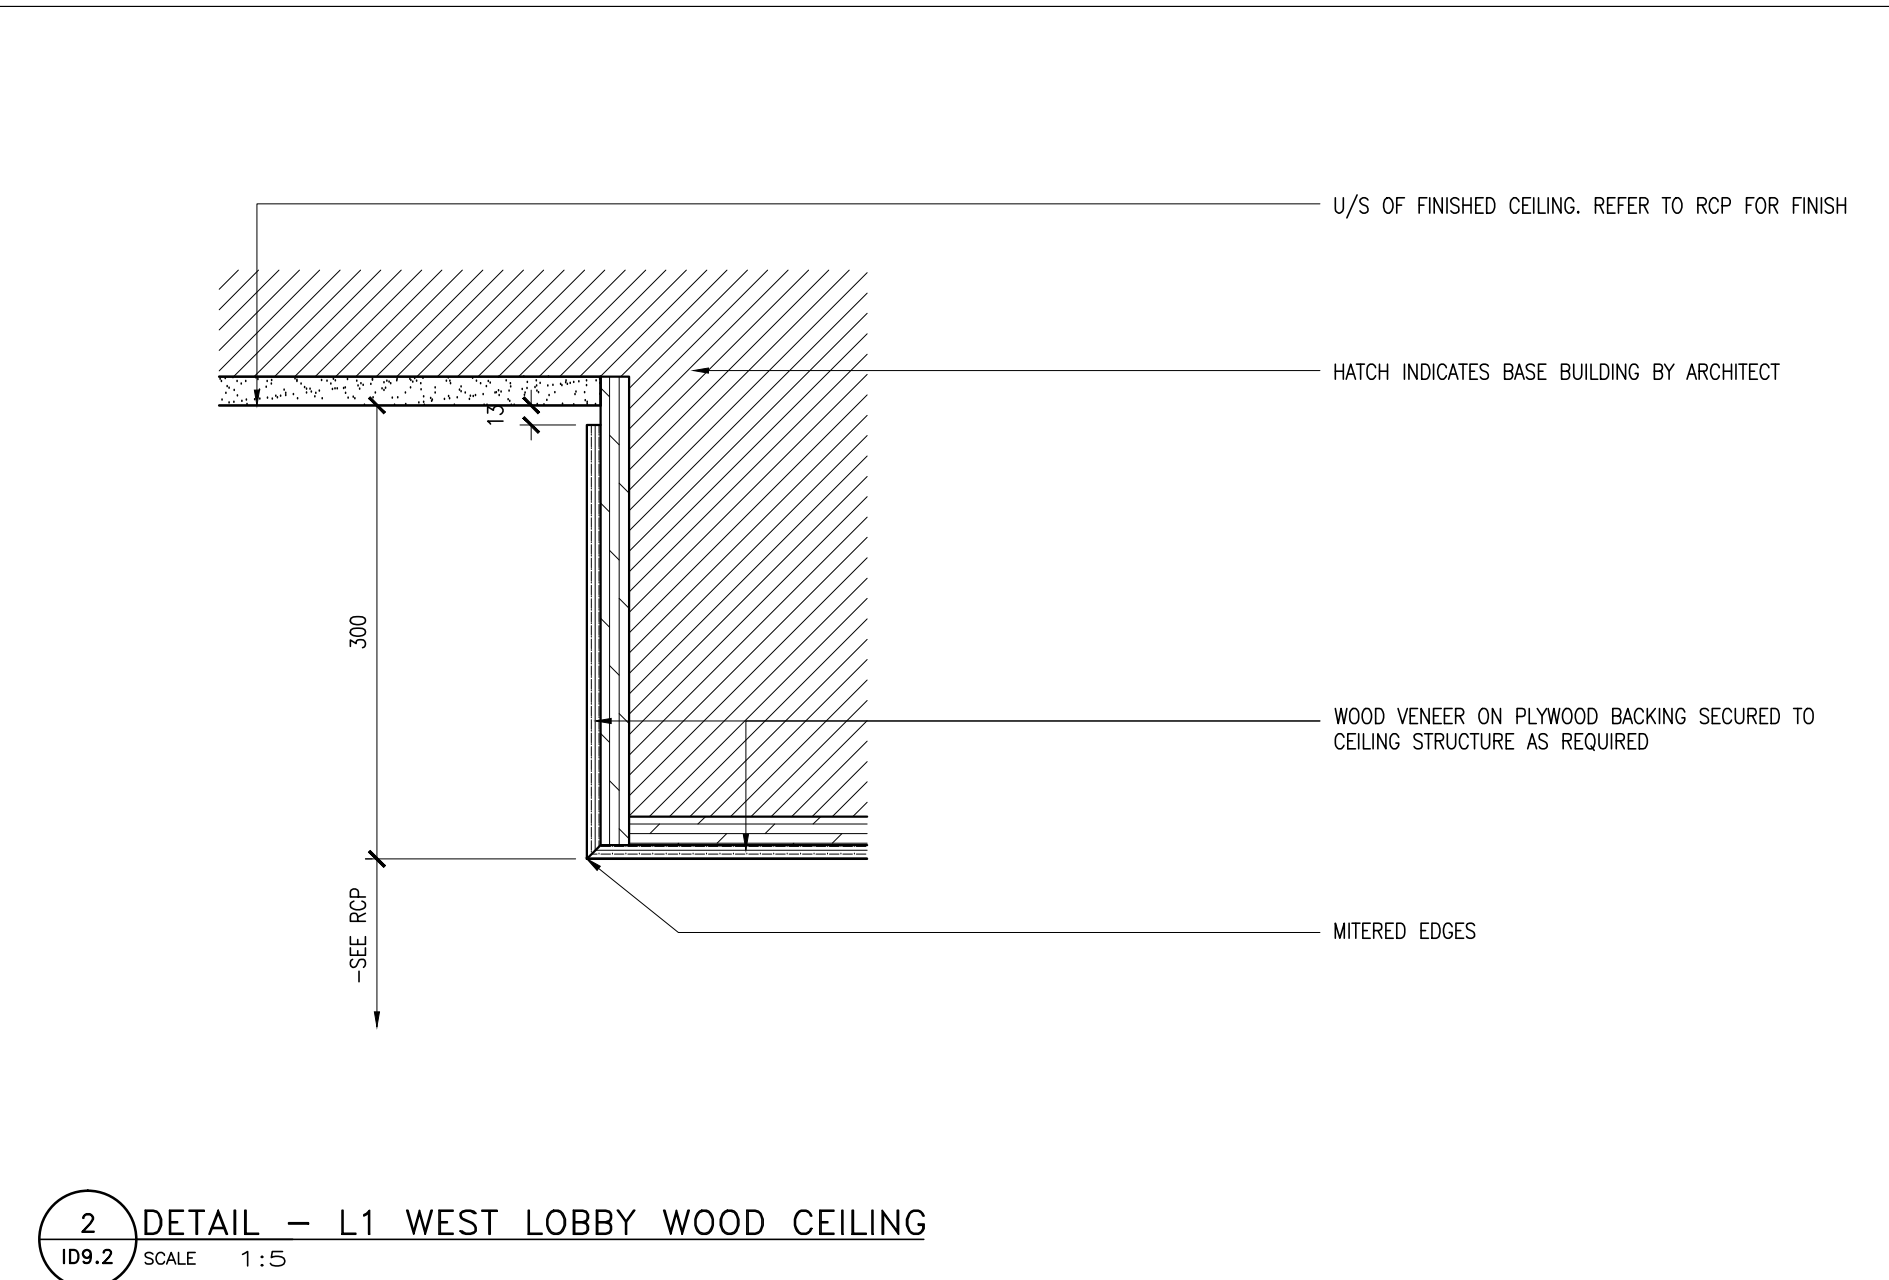


2 DETAIL - L1 WEST LOBBY WOOD CEILING
109.2 SCALE: 1:15

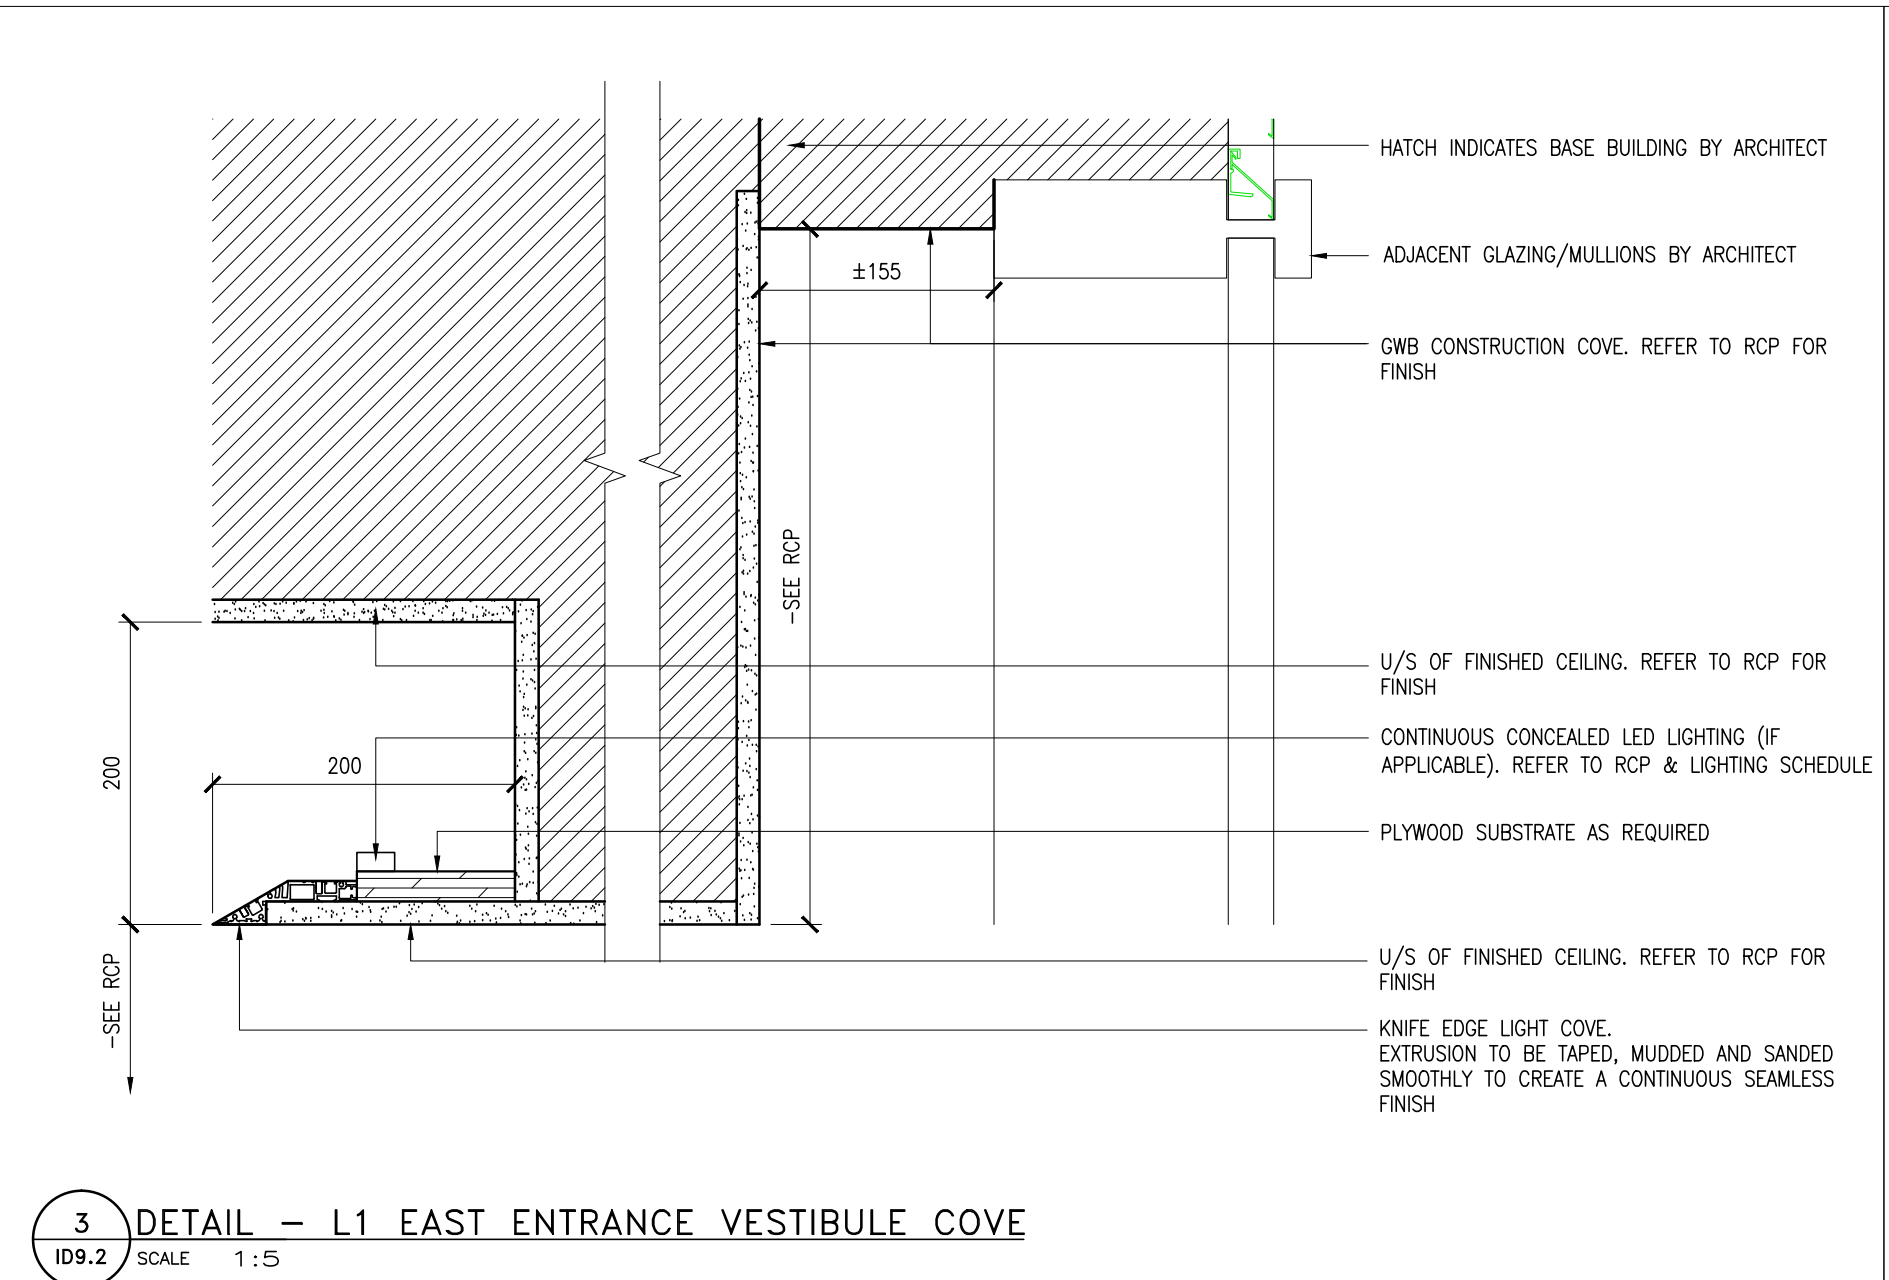


3 DETAIL - L1 EAST ENTRANCE VESTIBULE COVE
109.2 SCALE: 1:15

 


3 RESERVED
109.2 SCALE: 1:15

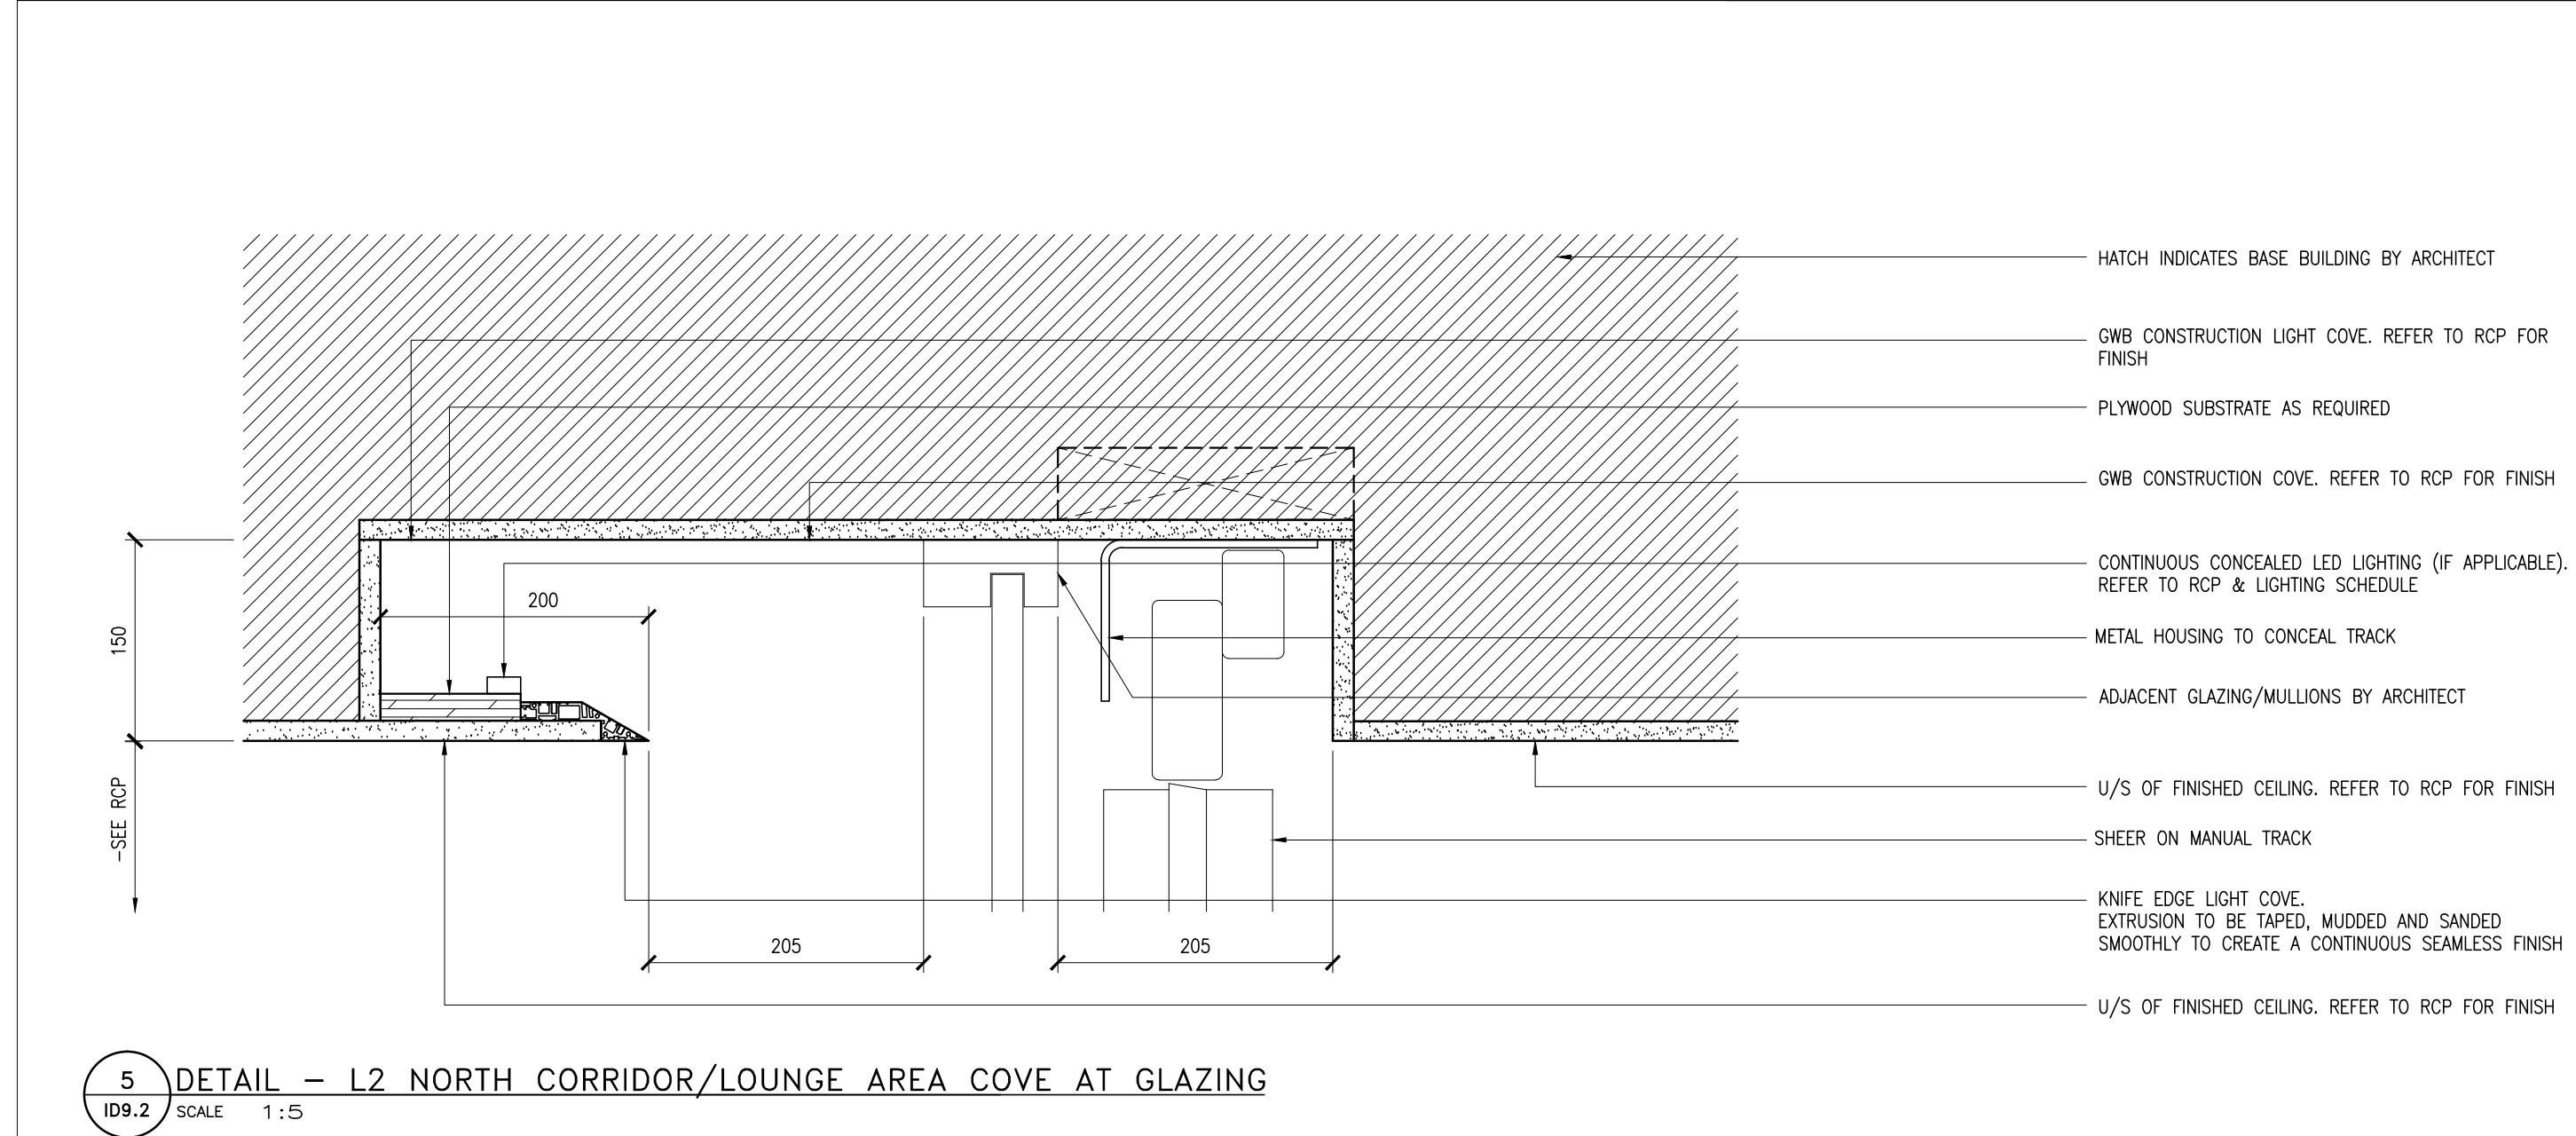


5 DETAIL - L2 NORTH CORRIDOR/LOUNGE AREA COVE AT GLAZING
109.2 SCALE: 1:15

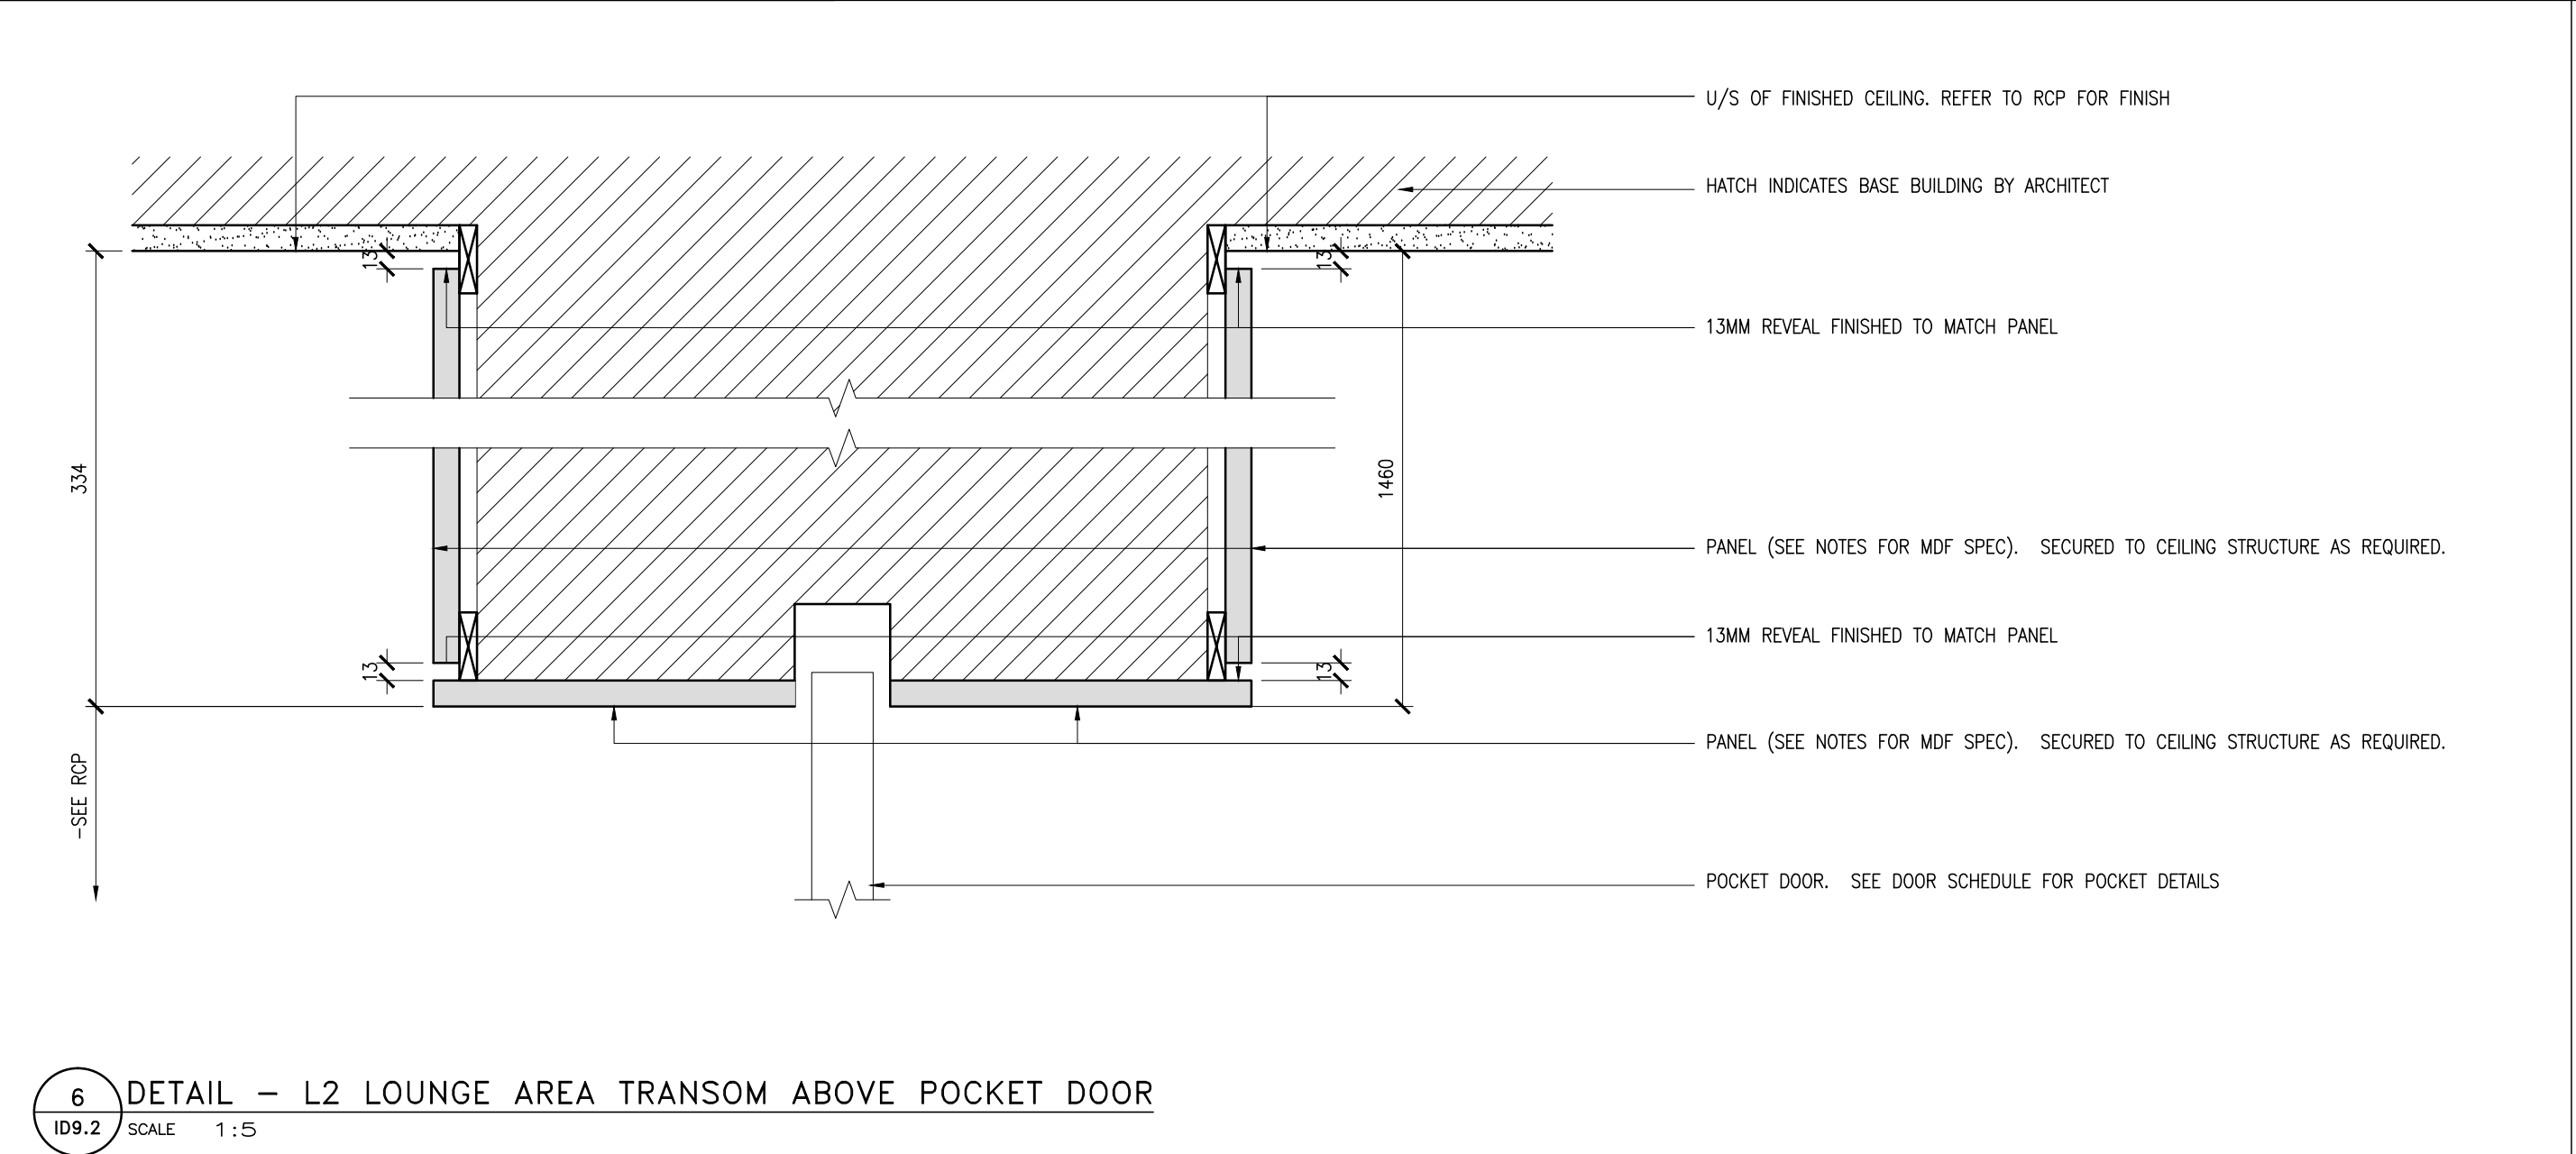


6 DETAIL - L2 LOUNGE AREA TRANSOM ABOVE POCKET DOOR
109.2 SCALE: 1:15

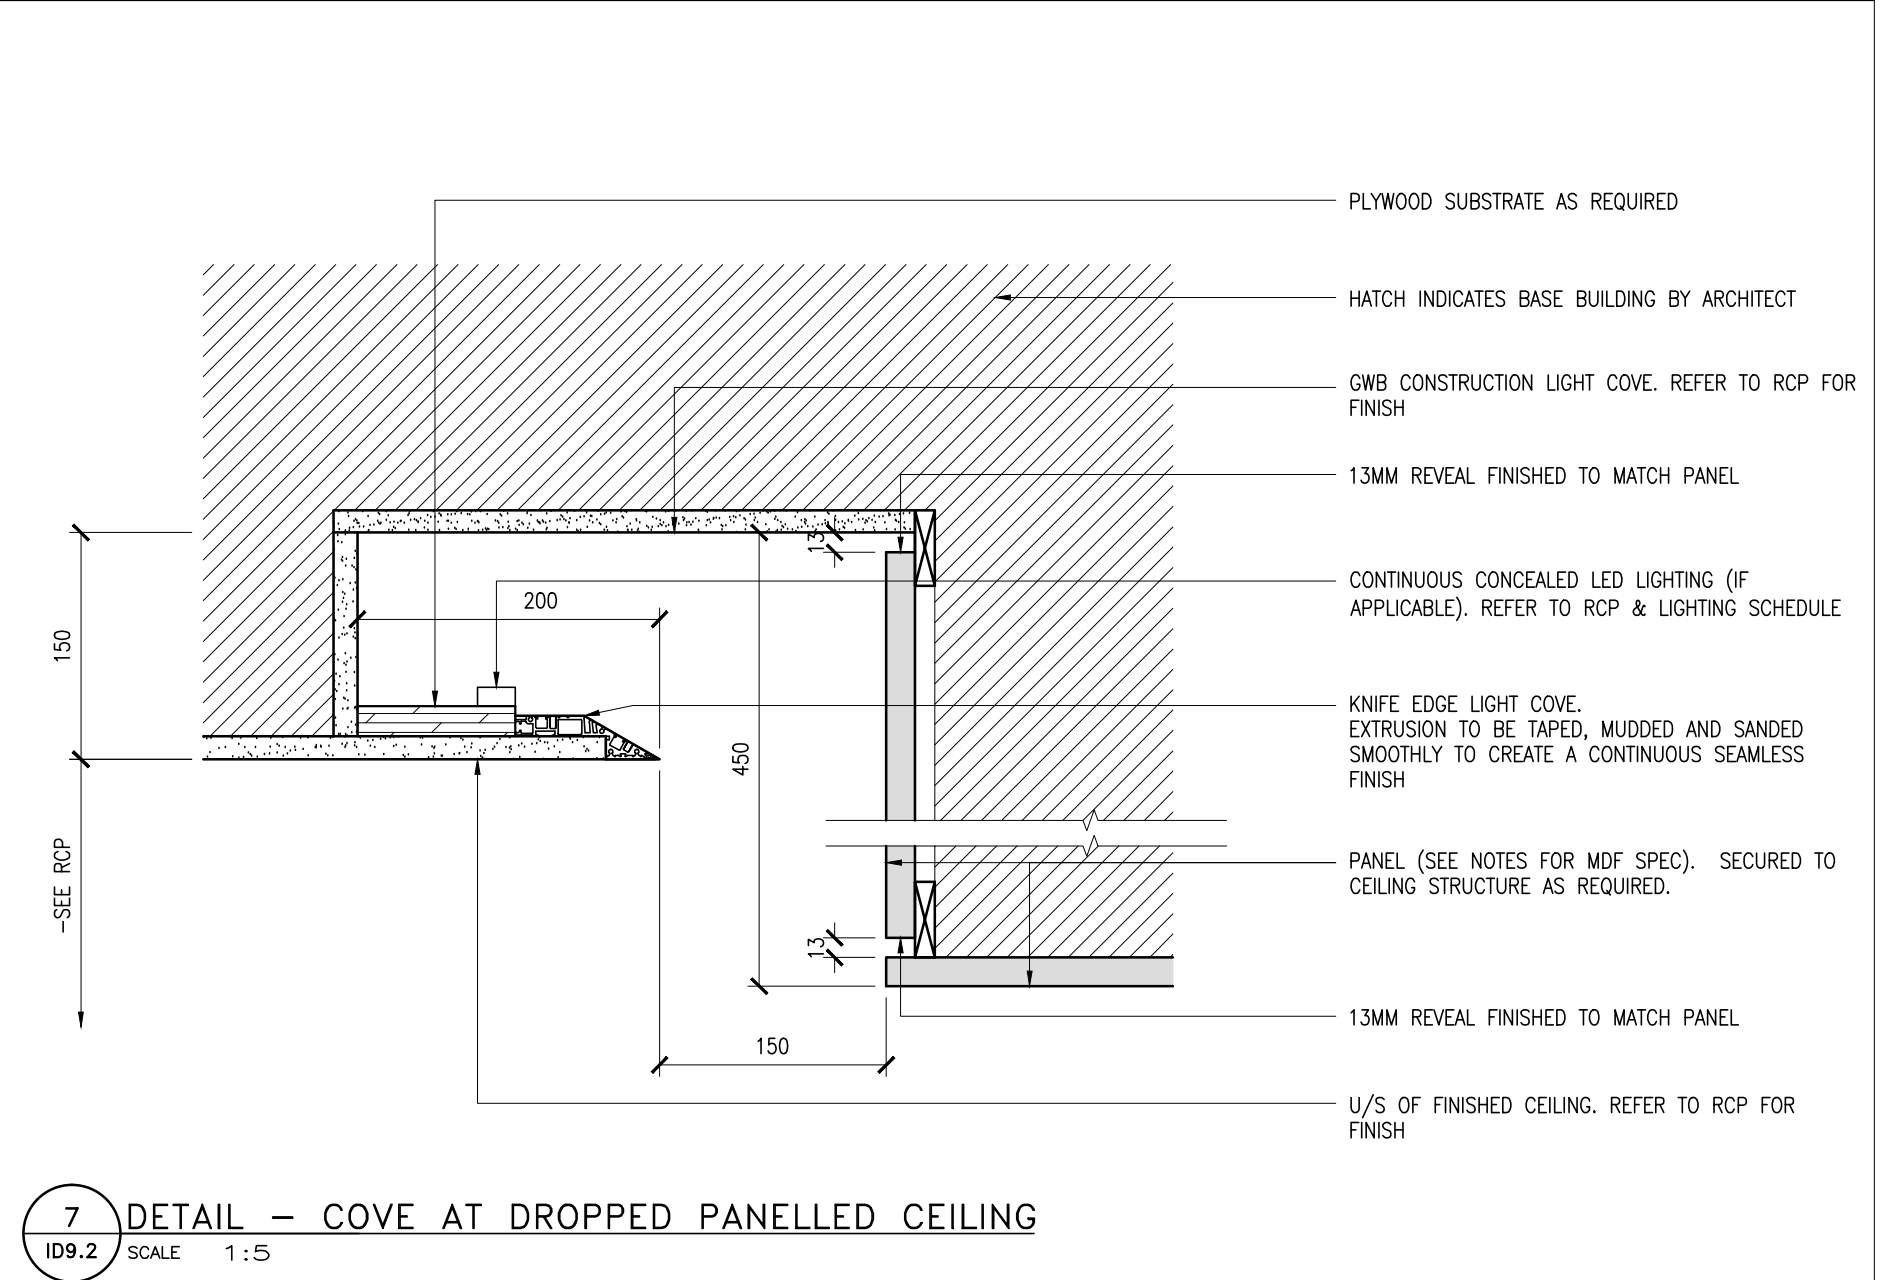


7 DETAIL - COVE AT DROPPED PANELLED CEILING
109.2 SCALE: 1:15

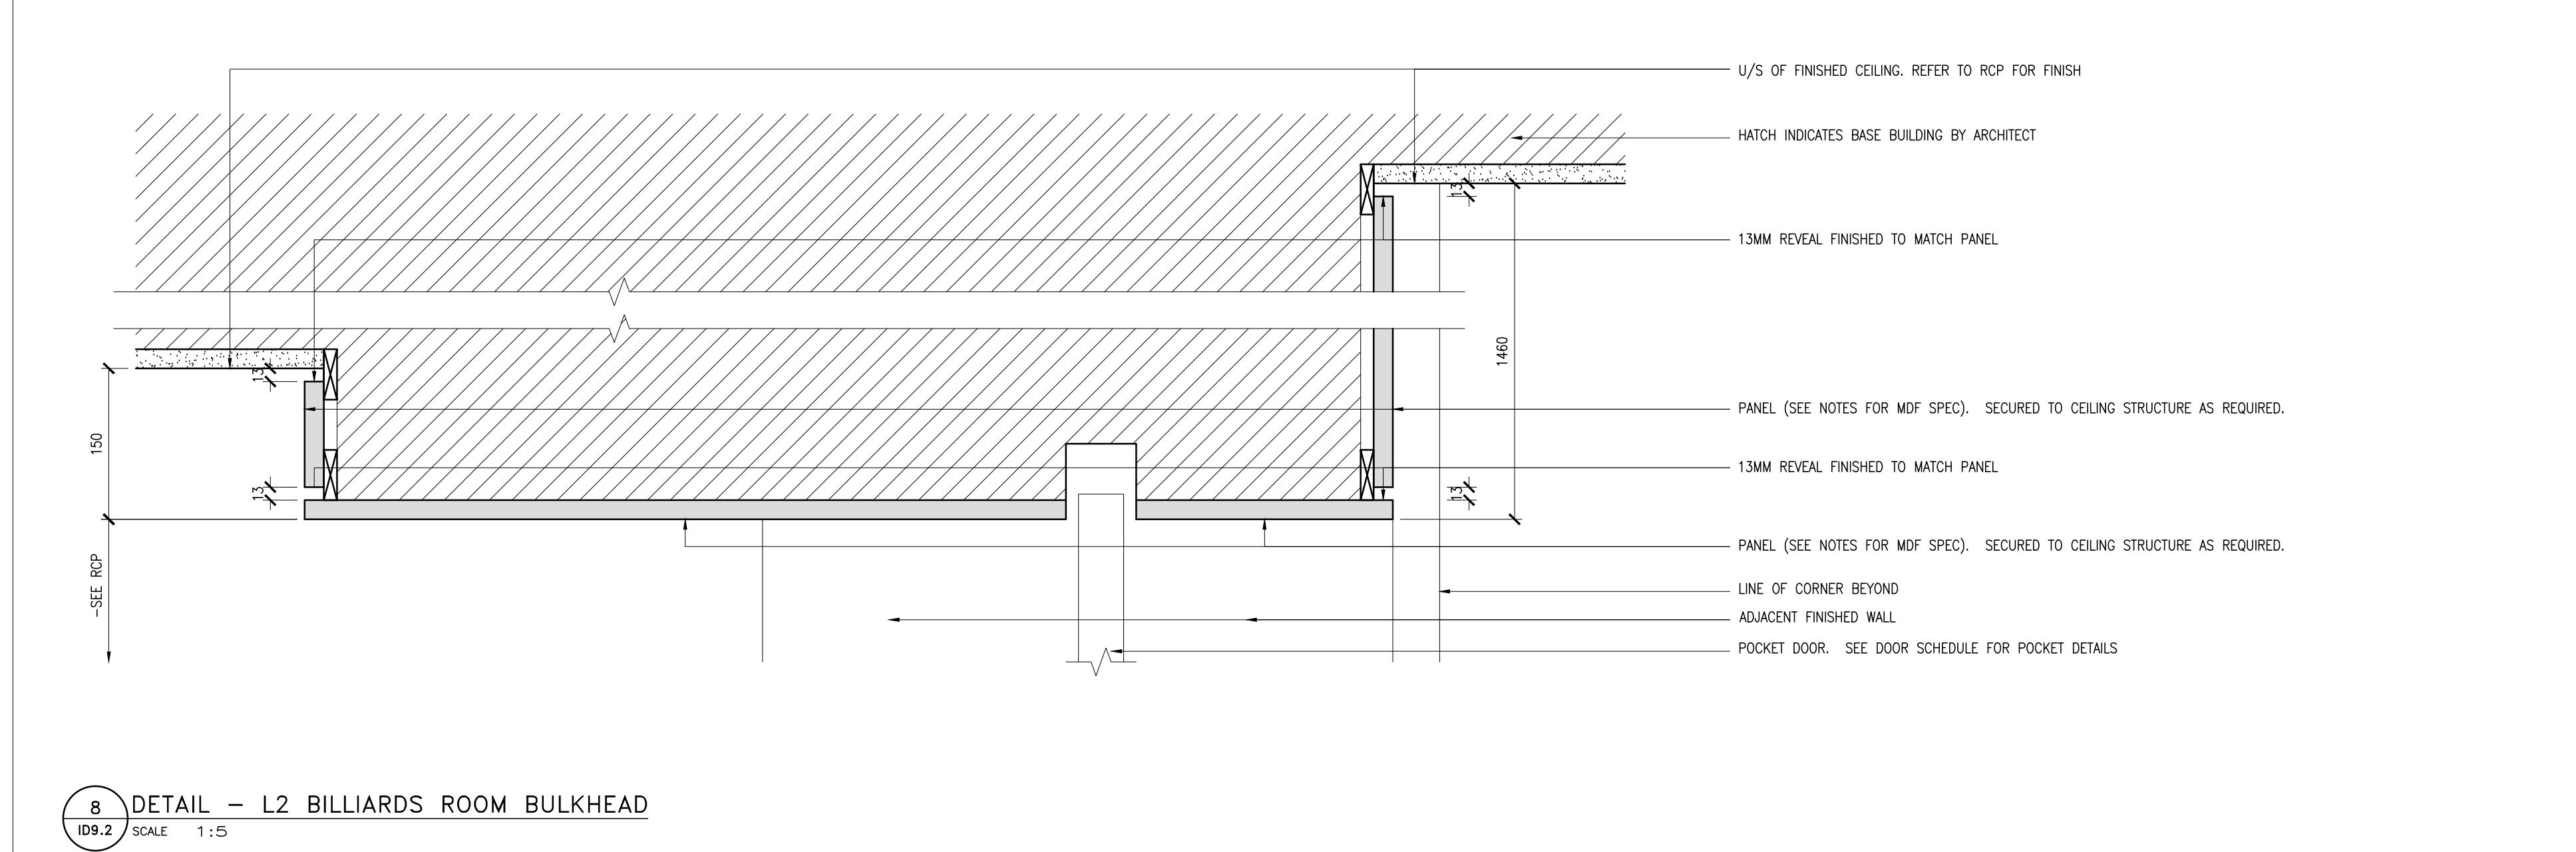


8 DETAIL - L2 BILLIARDS ROOM BULKHEAD
109.2 SCALE: 1:15

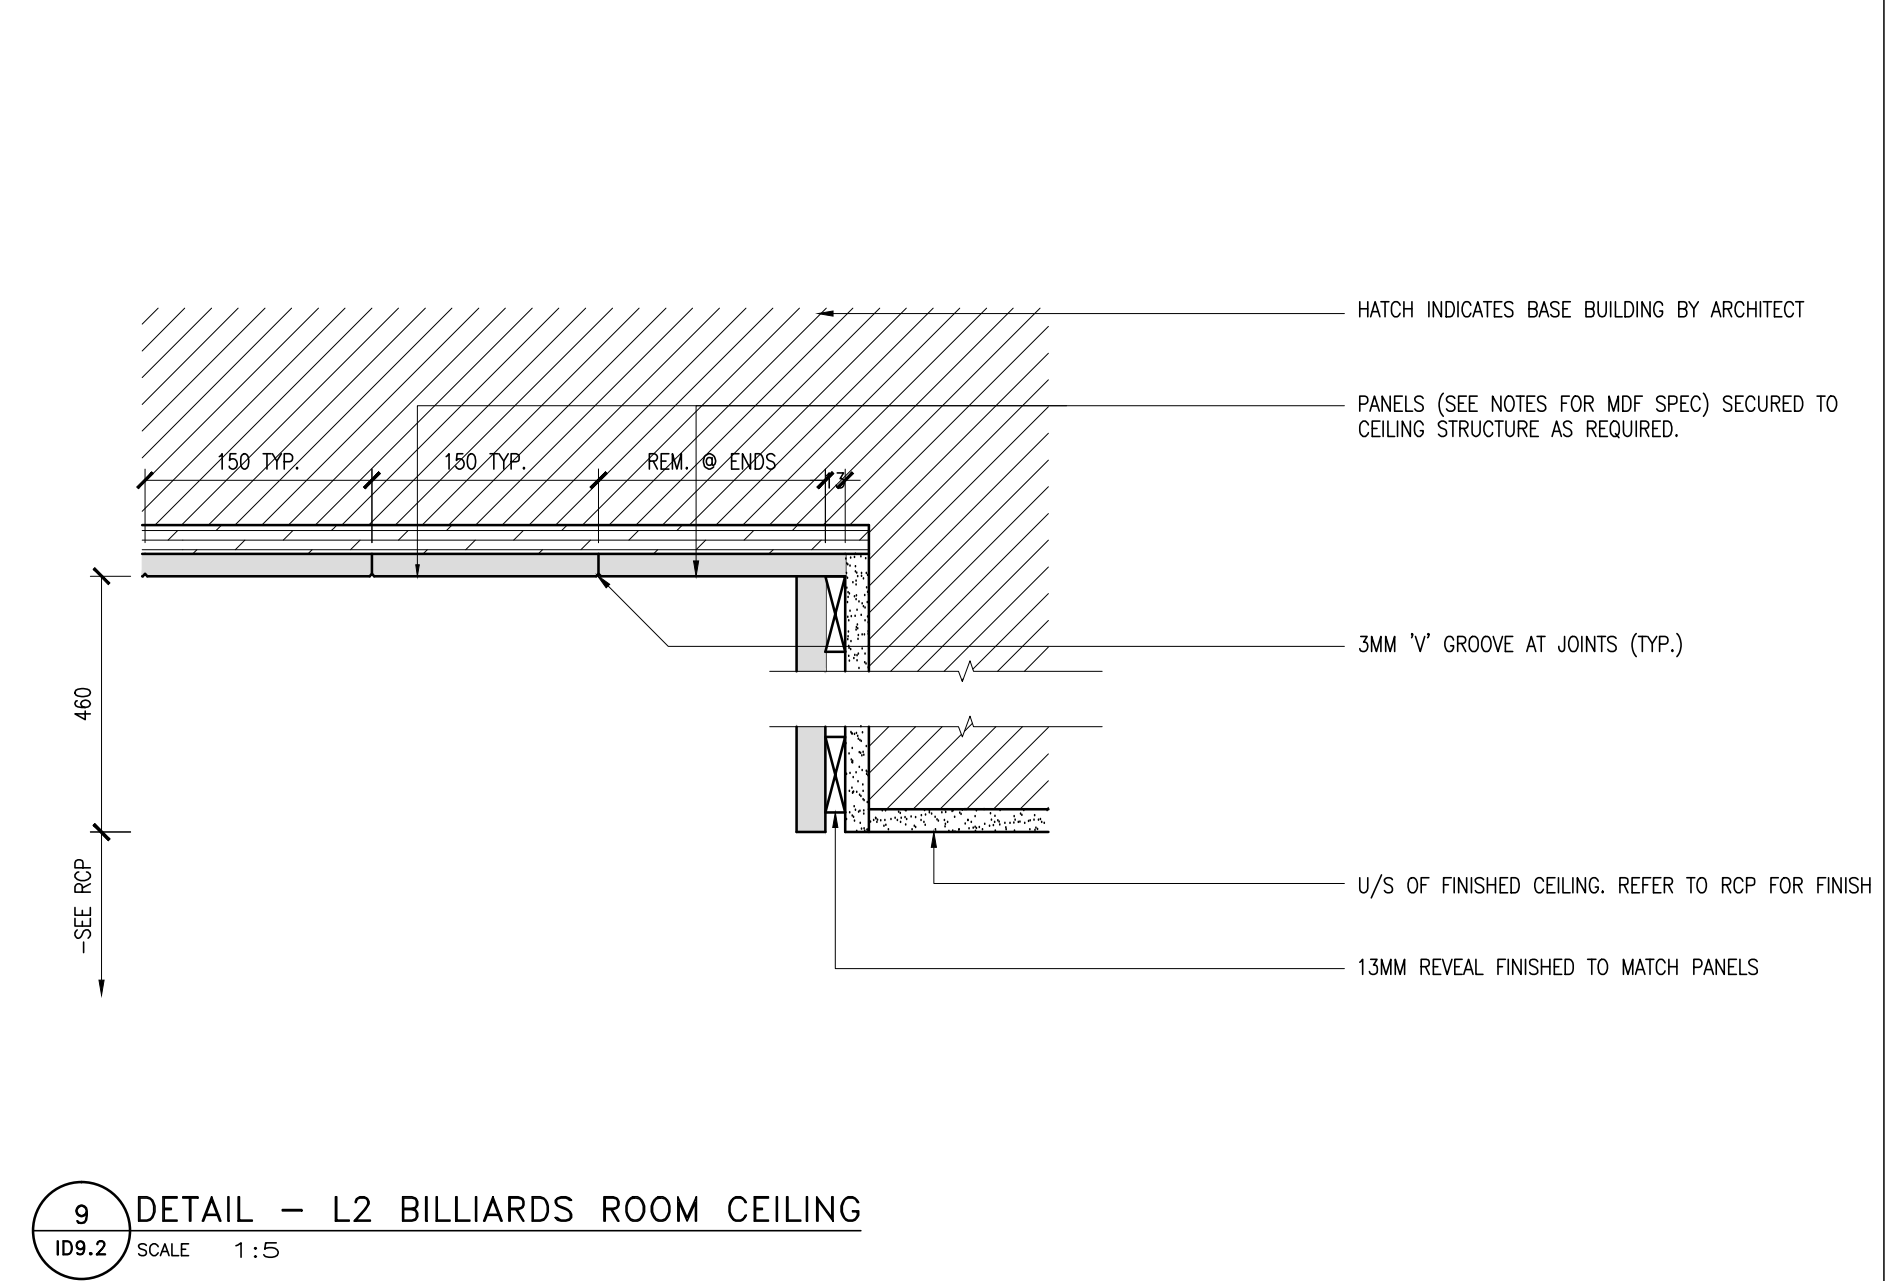


9 DETAIL - L2 BILLIARDS ROOM CEILING
109.2 SCALE: 1:15

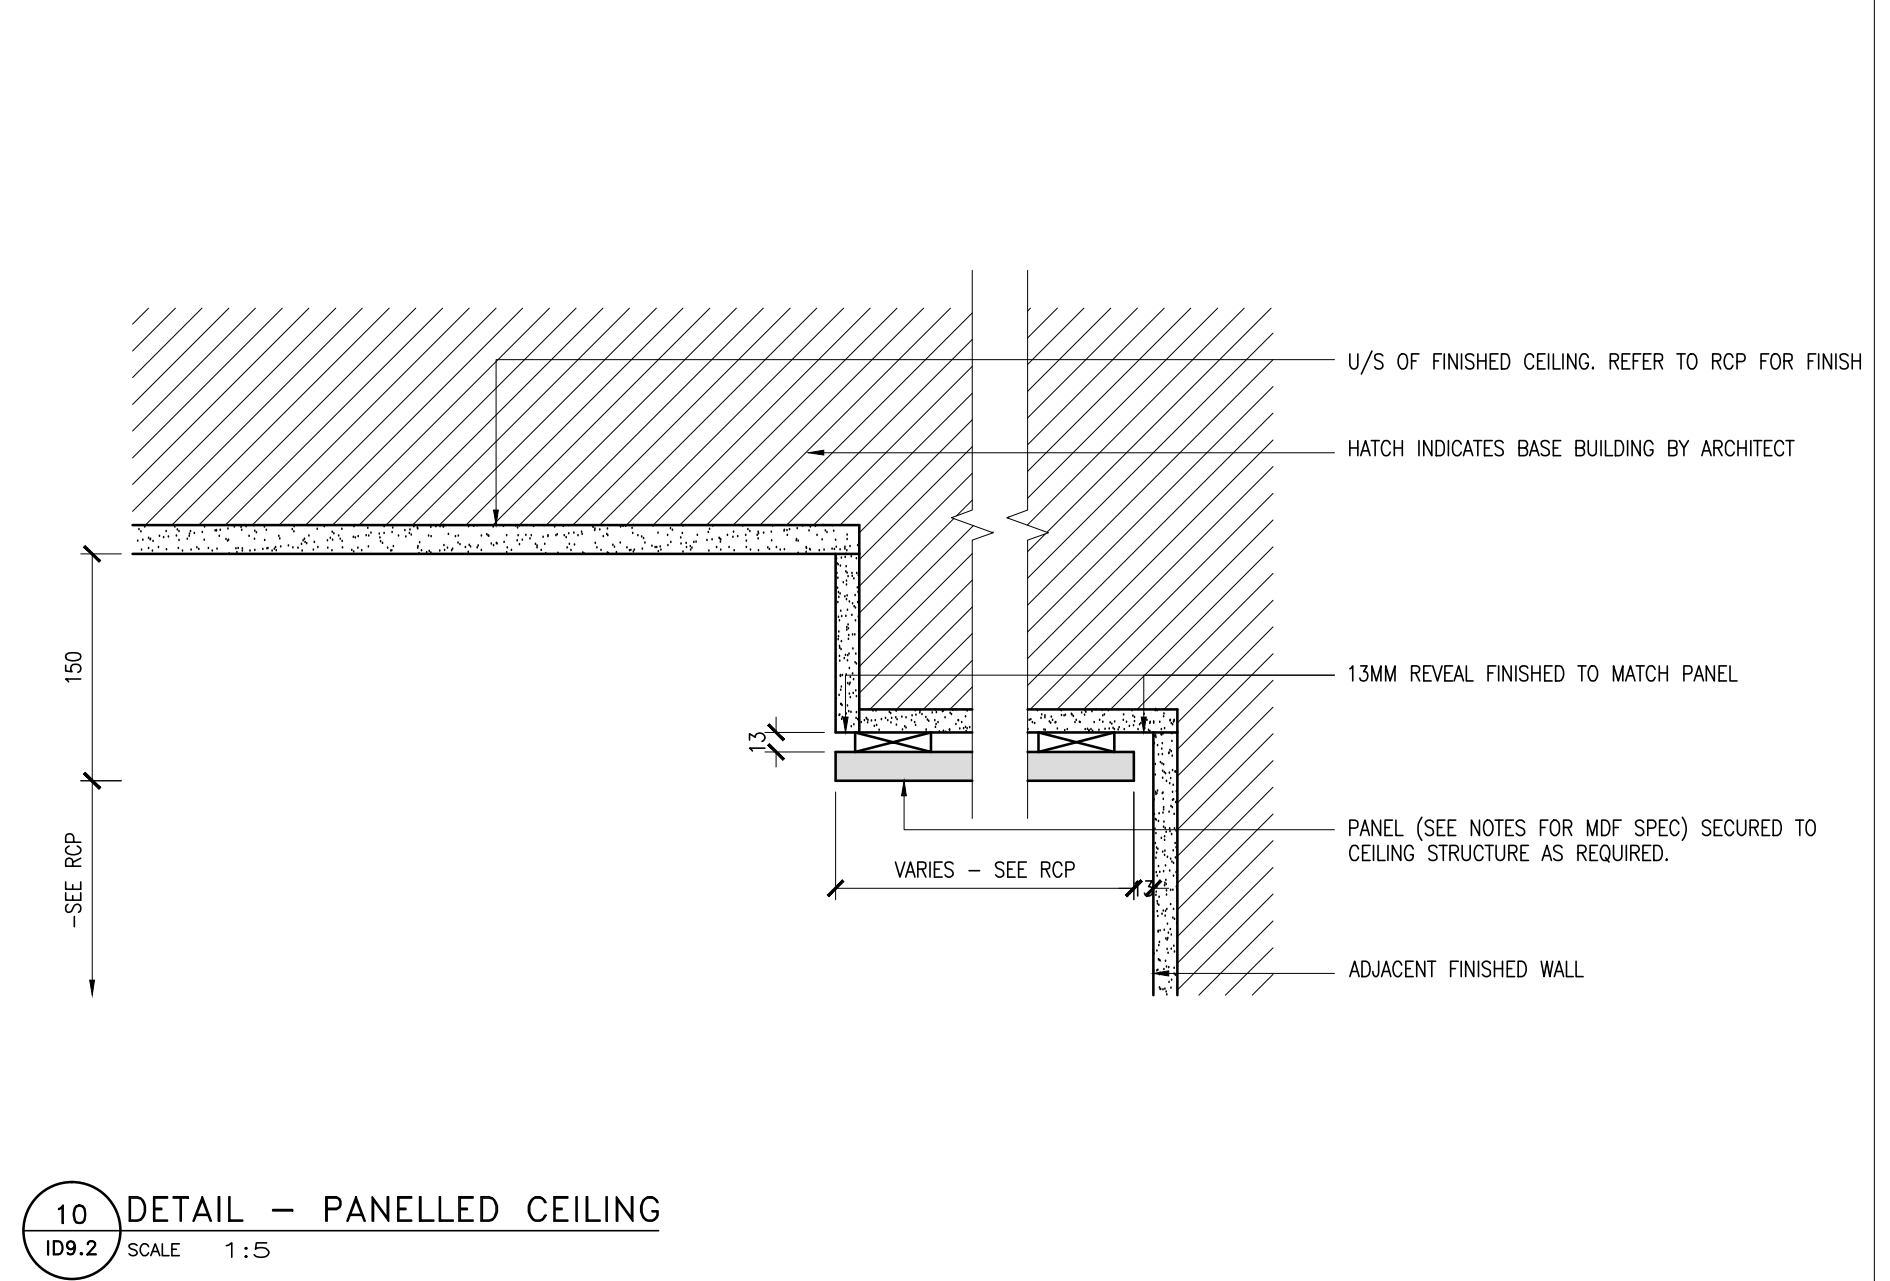


10 DETAIL - PANELLED CEILING
109.2 SCALE: 1:15

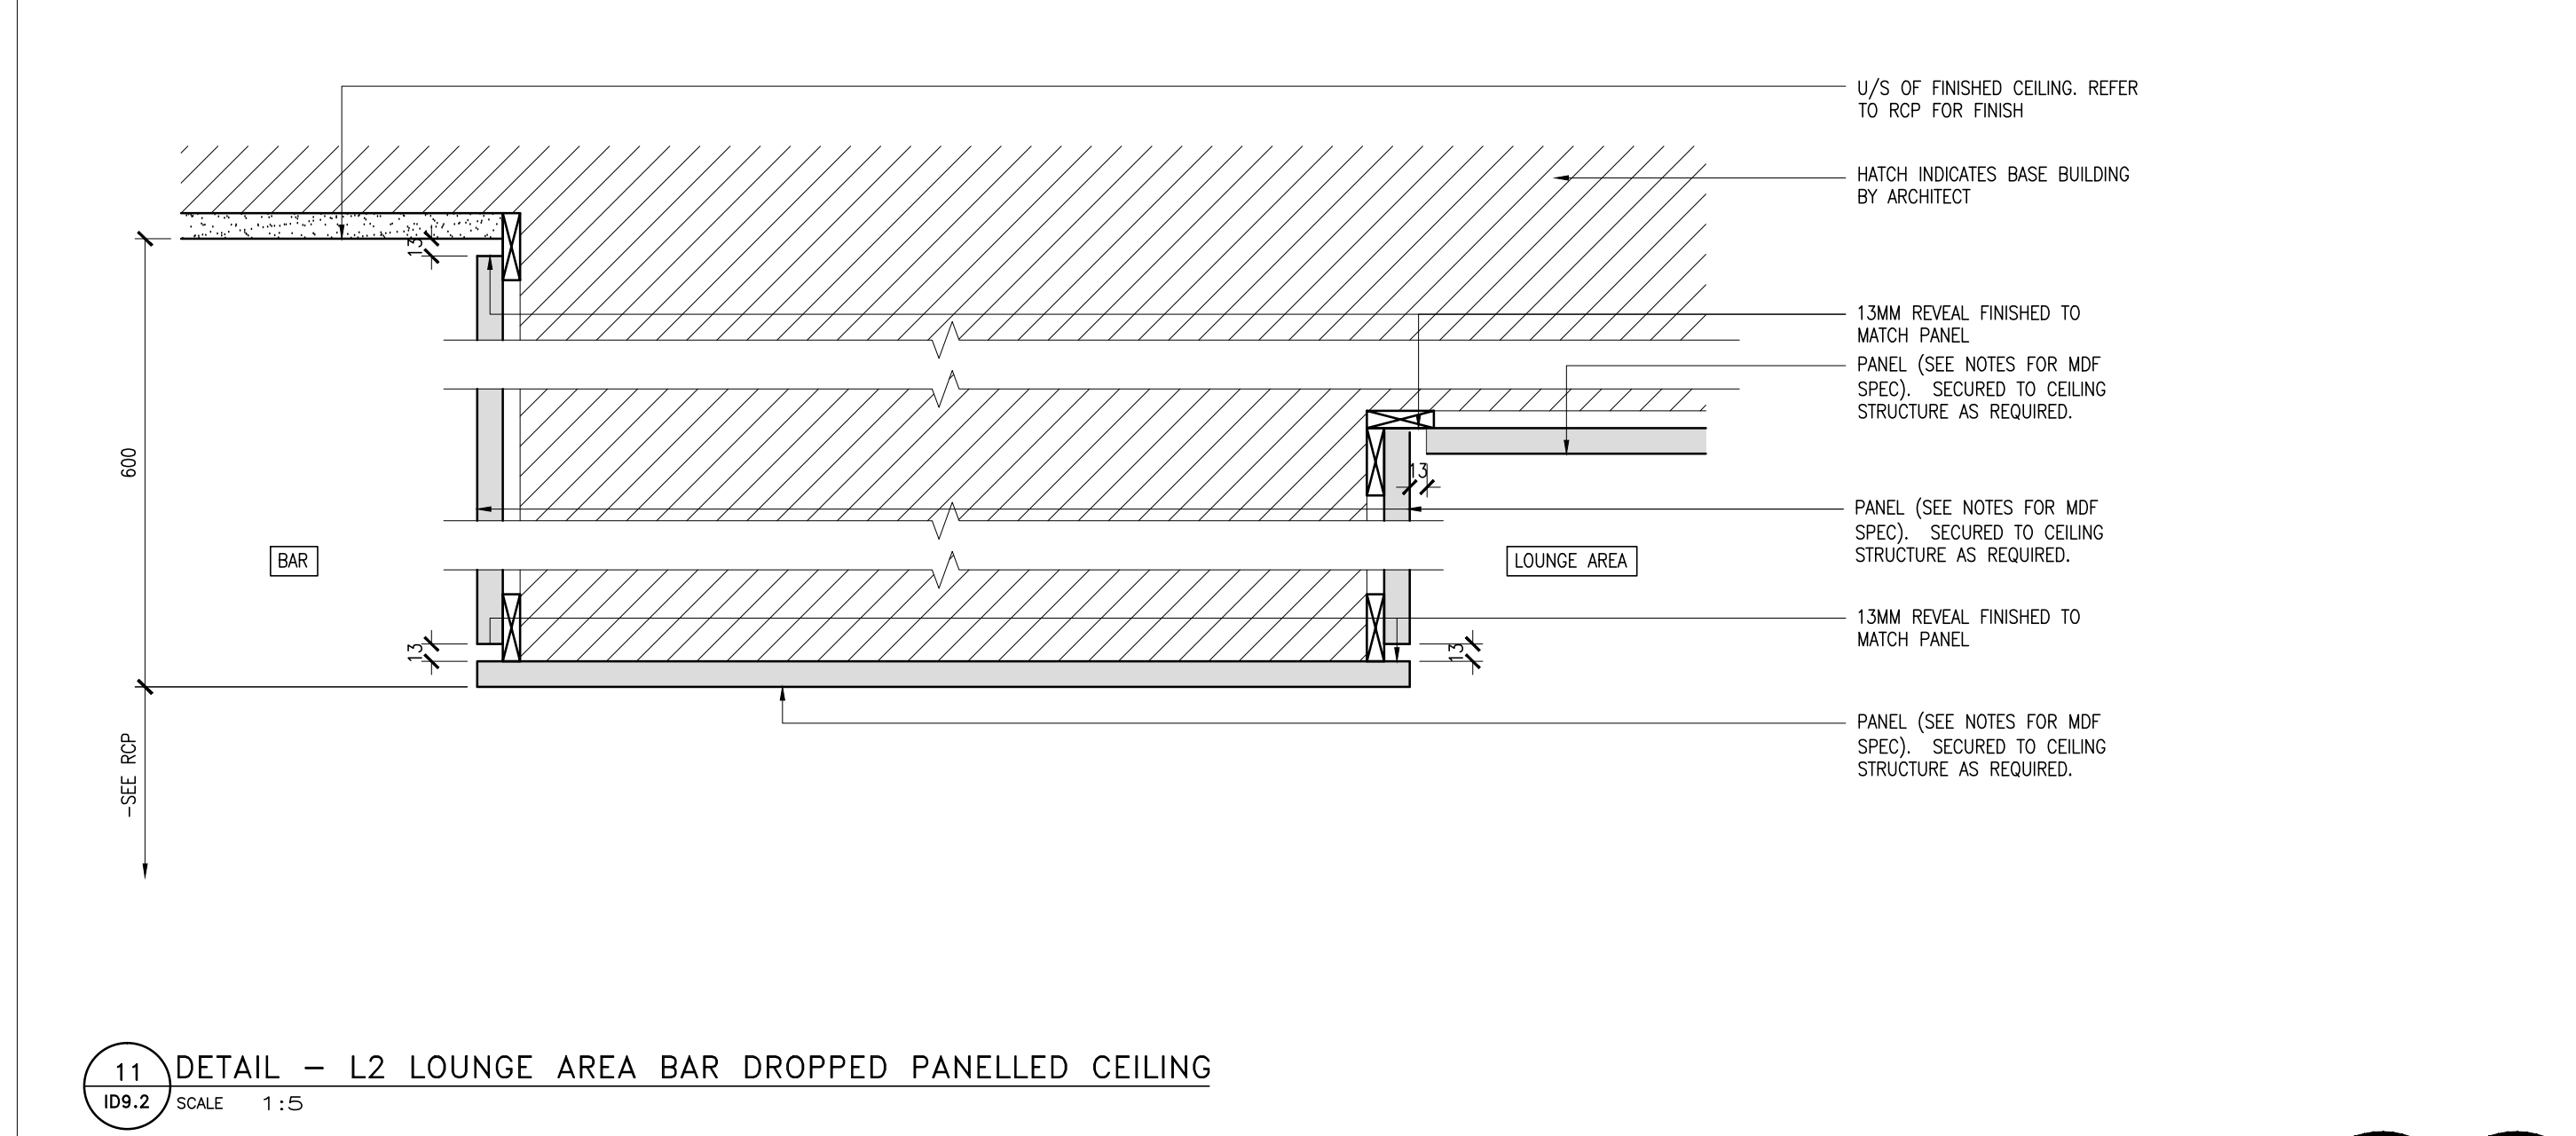


11 DETAIL - L2 LOUNGE AREA BAR DROPPED PANELLED CEILING
109.2 SCALE: 1:15

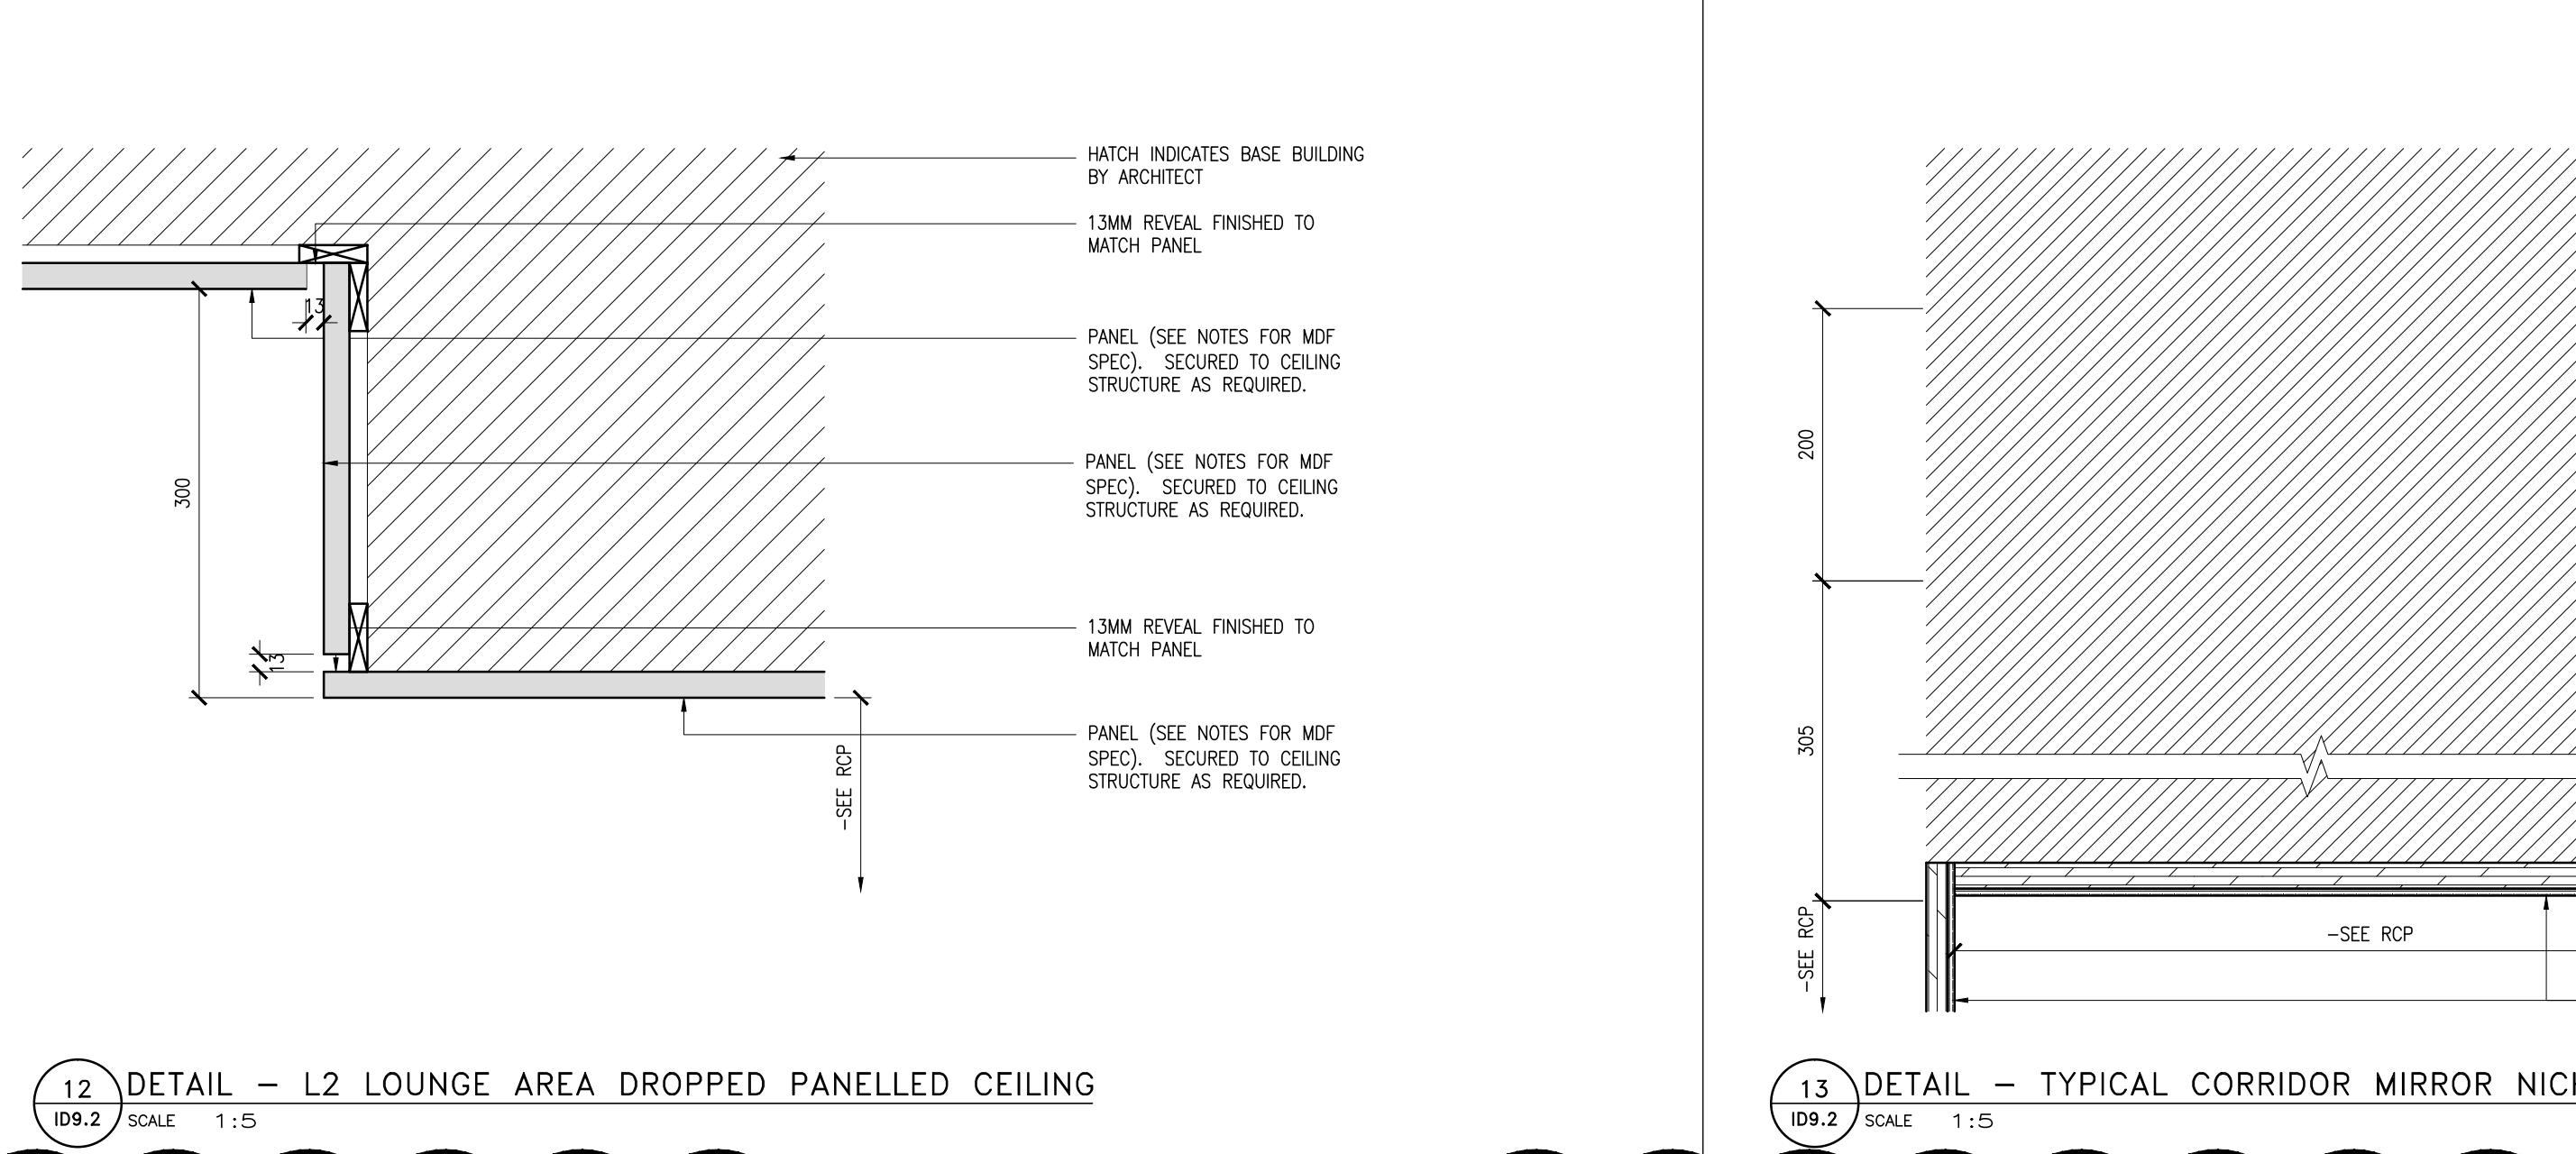


12 DETAIL - L2 LOUNGE AREA DROPPED PANELLED CEILING
109.2 SCALE: 1:15

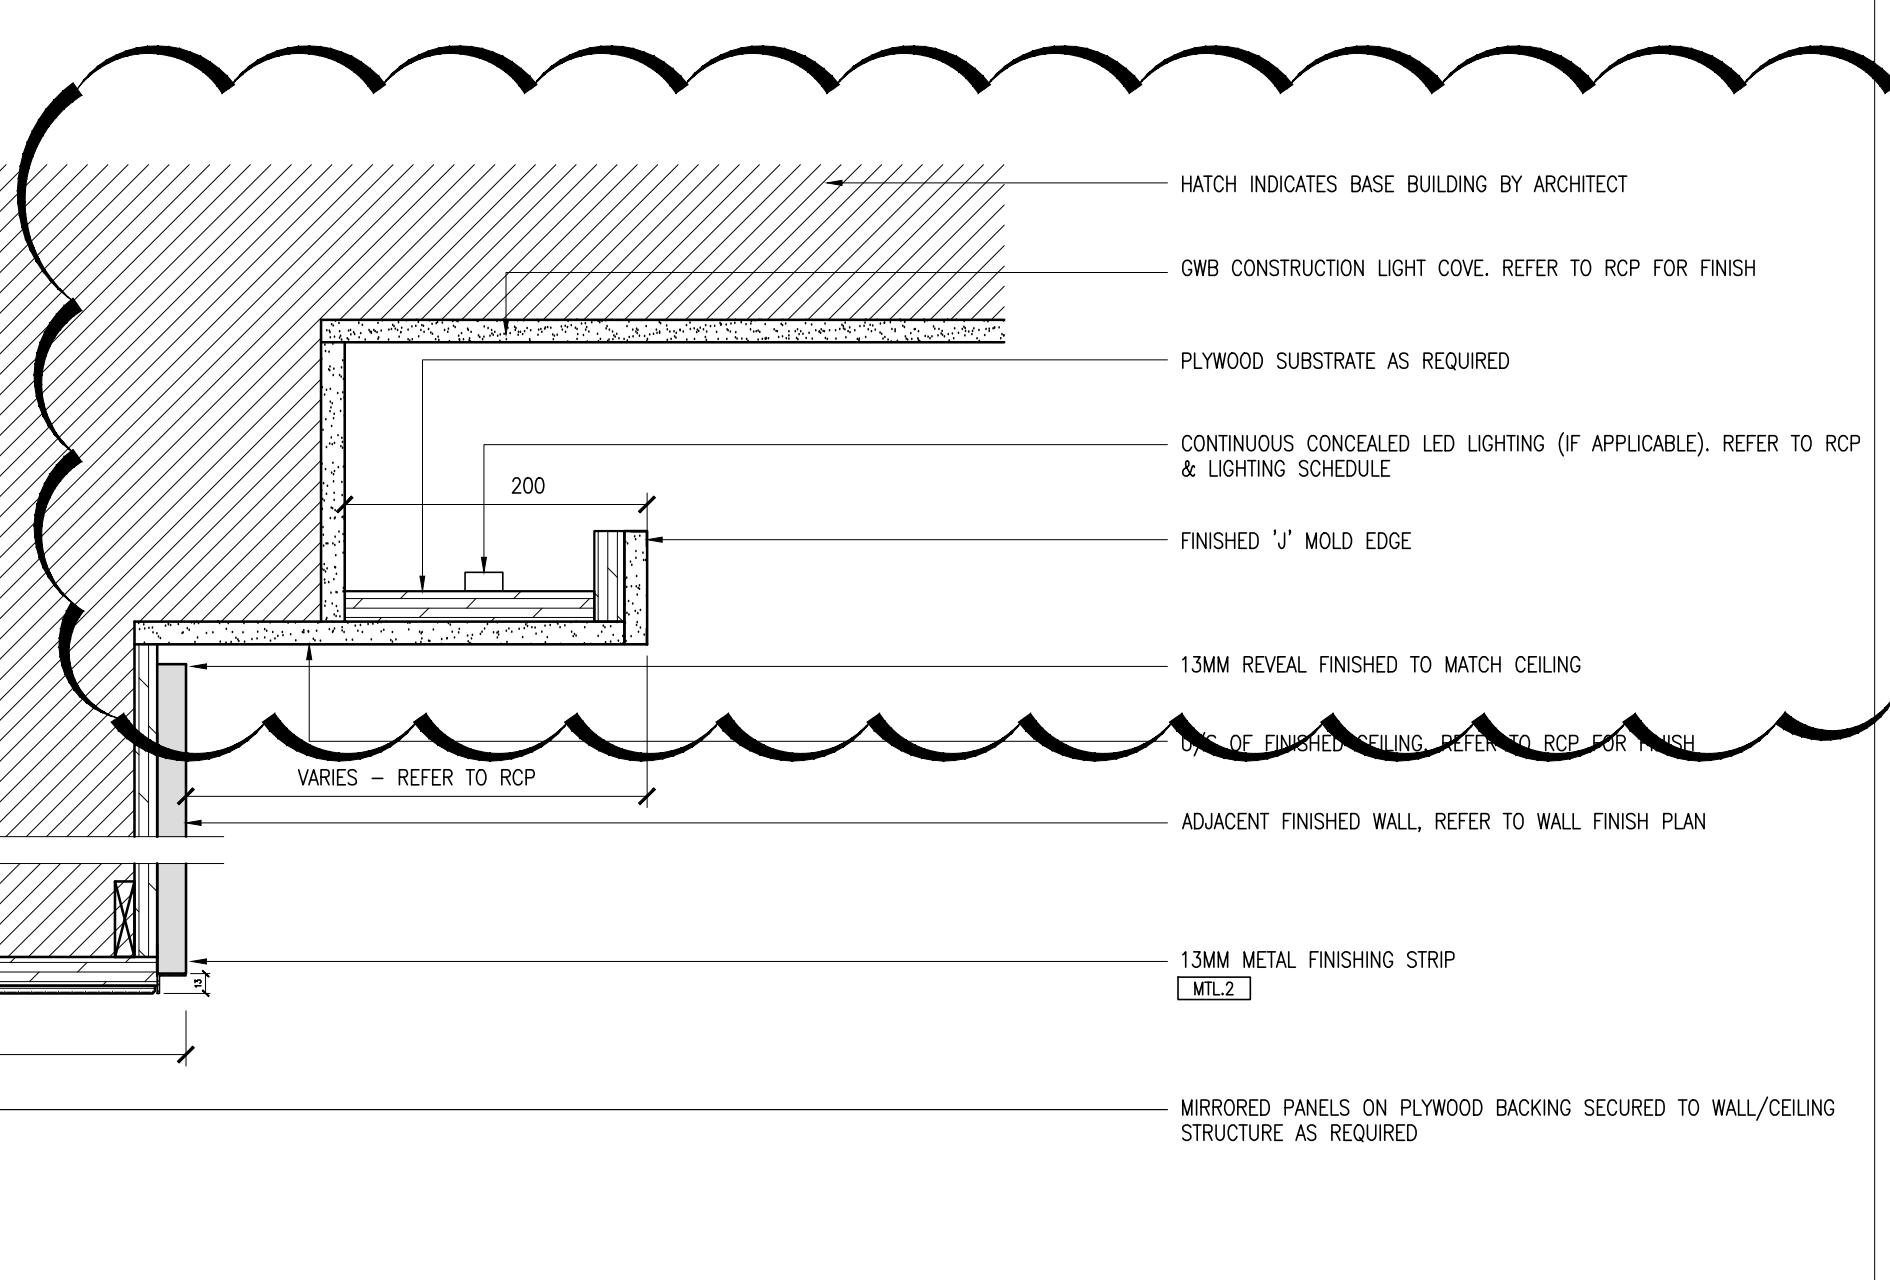


13 DETAIL - TYPICAL CORRIDOR MIRROR NICHE
109.2 SCALE: 1:15

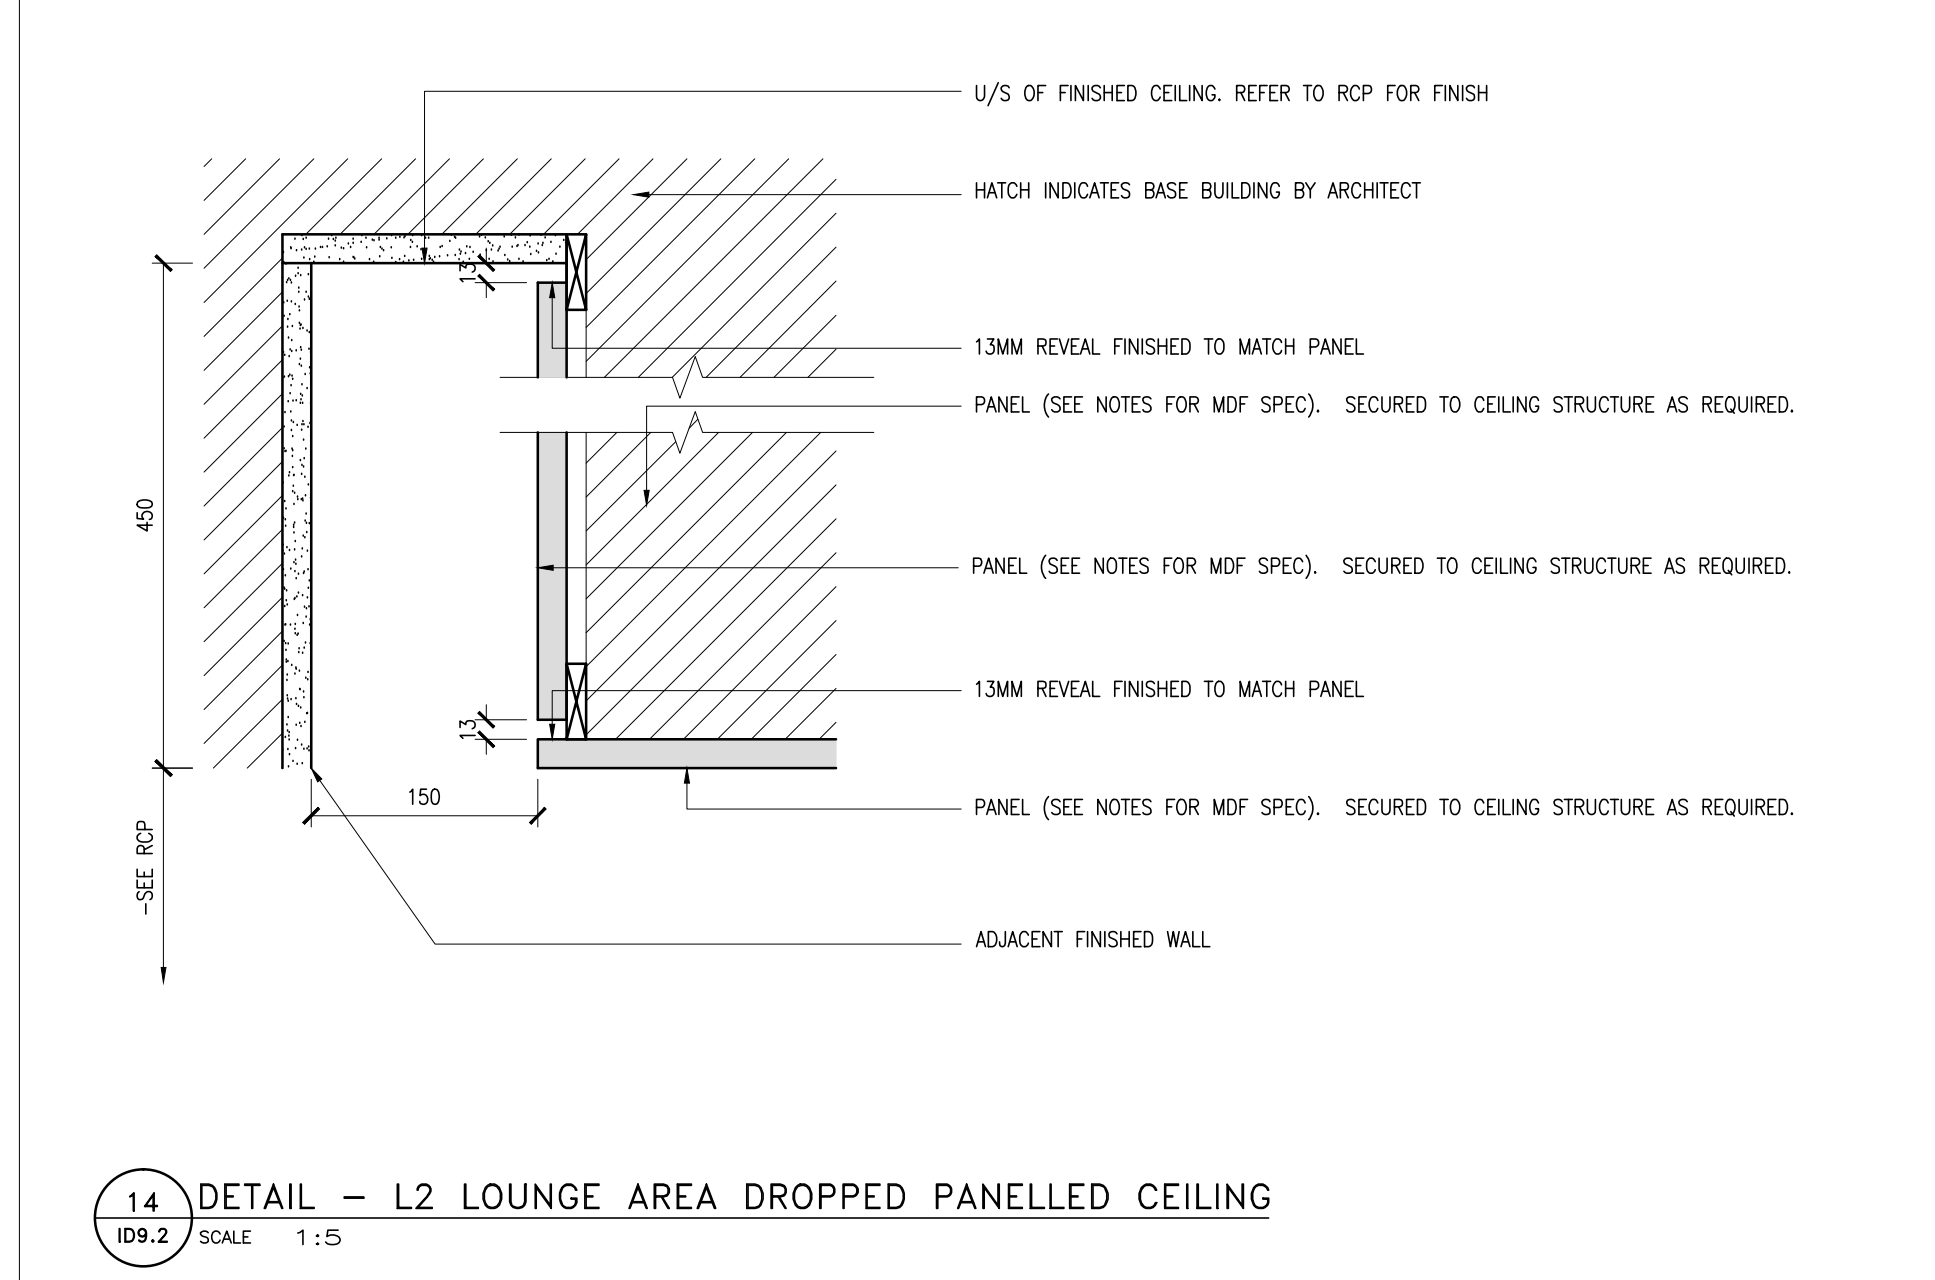

14 DETAIL - L2 LOUNGE AREA DROPPED PANELLED CEILING
109.2 SCALE: 1:15

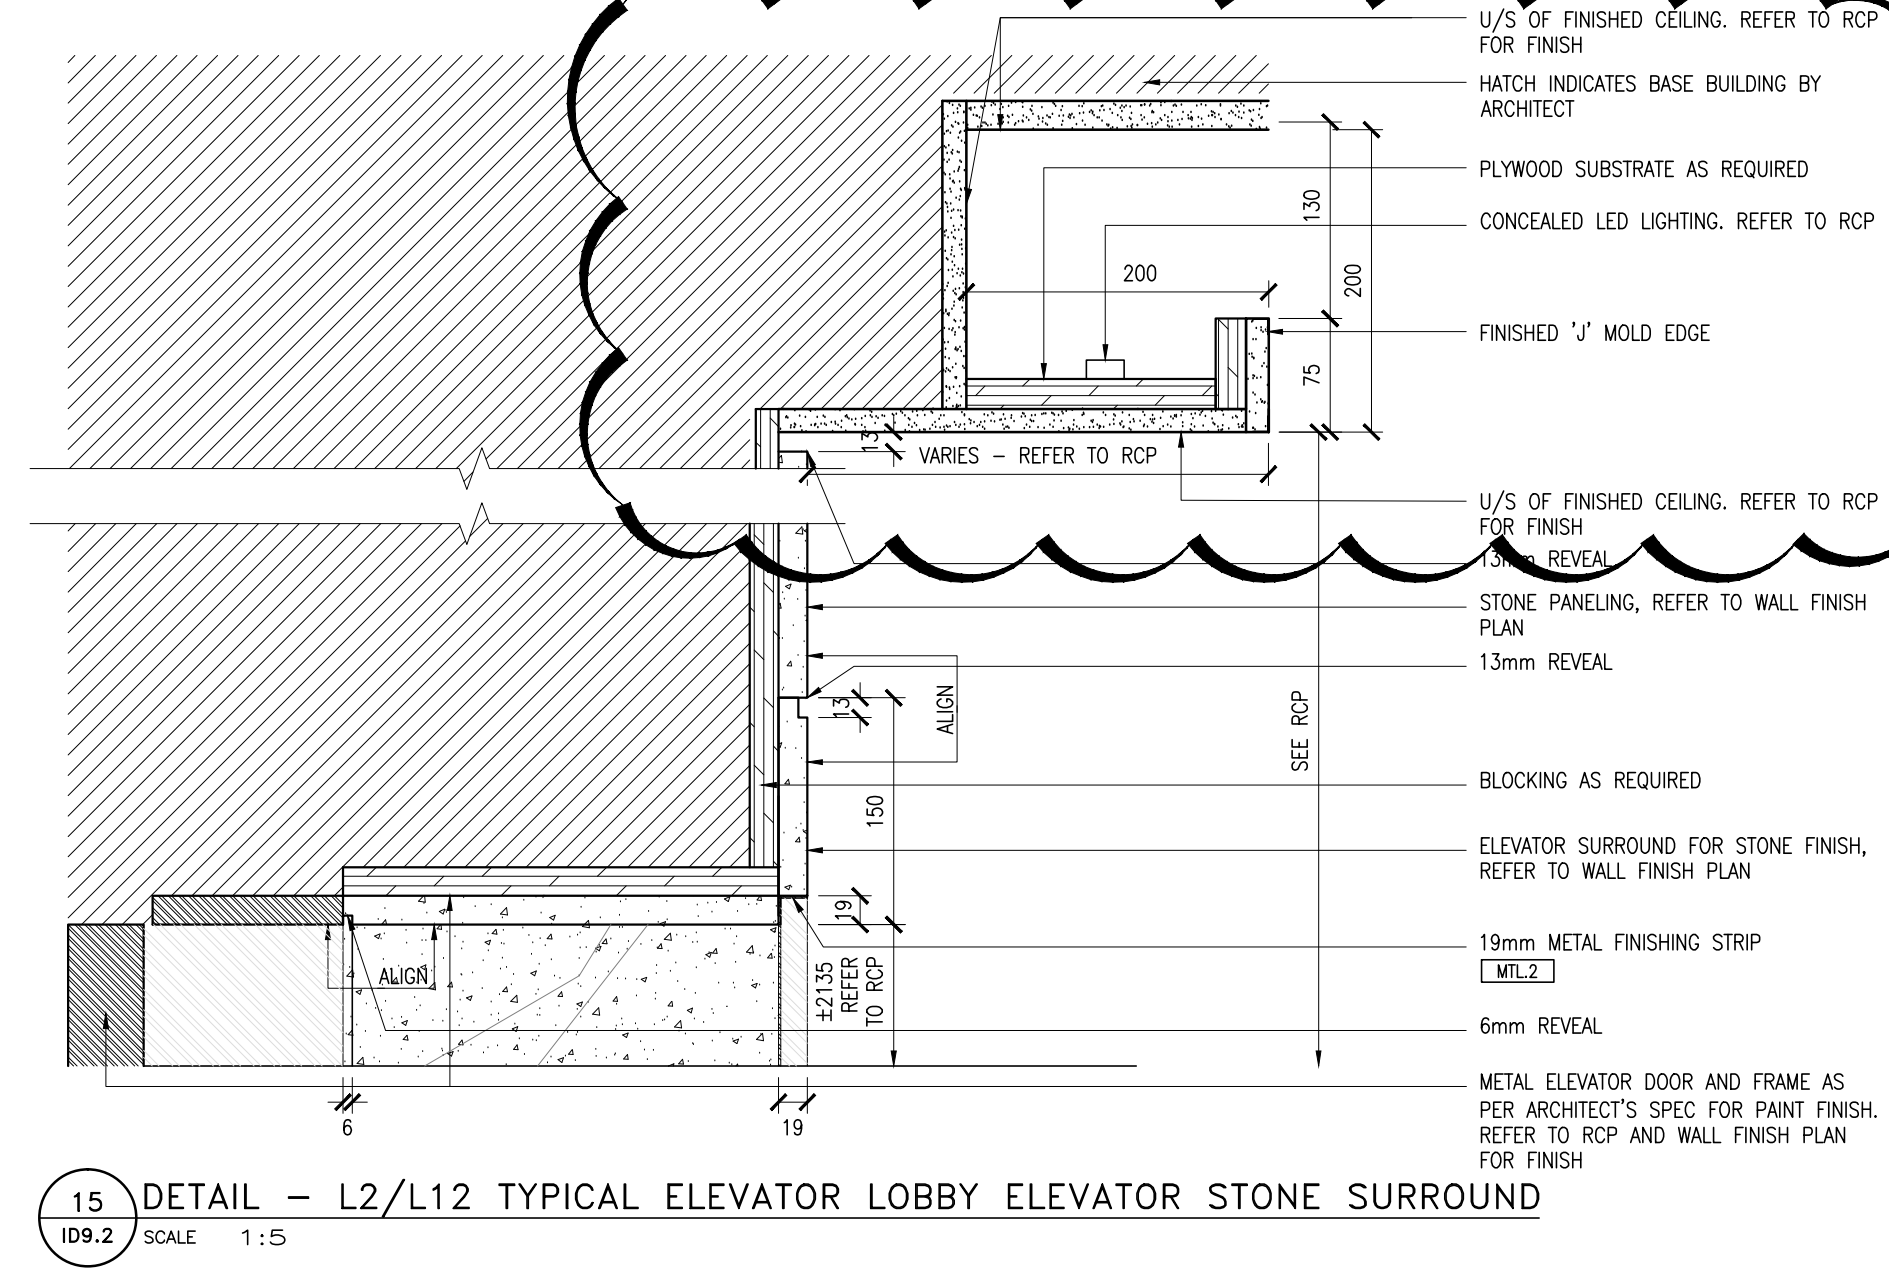

15 DETAIL - L2/L12 TYPICAL ELEVATOR LOBBY ELEVATOR STONE SURROUND
109.2 SCALE: 1:15

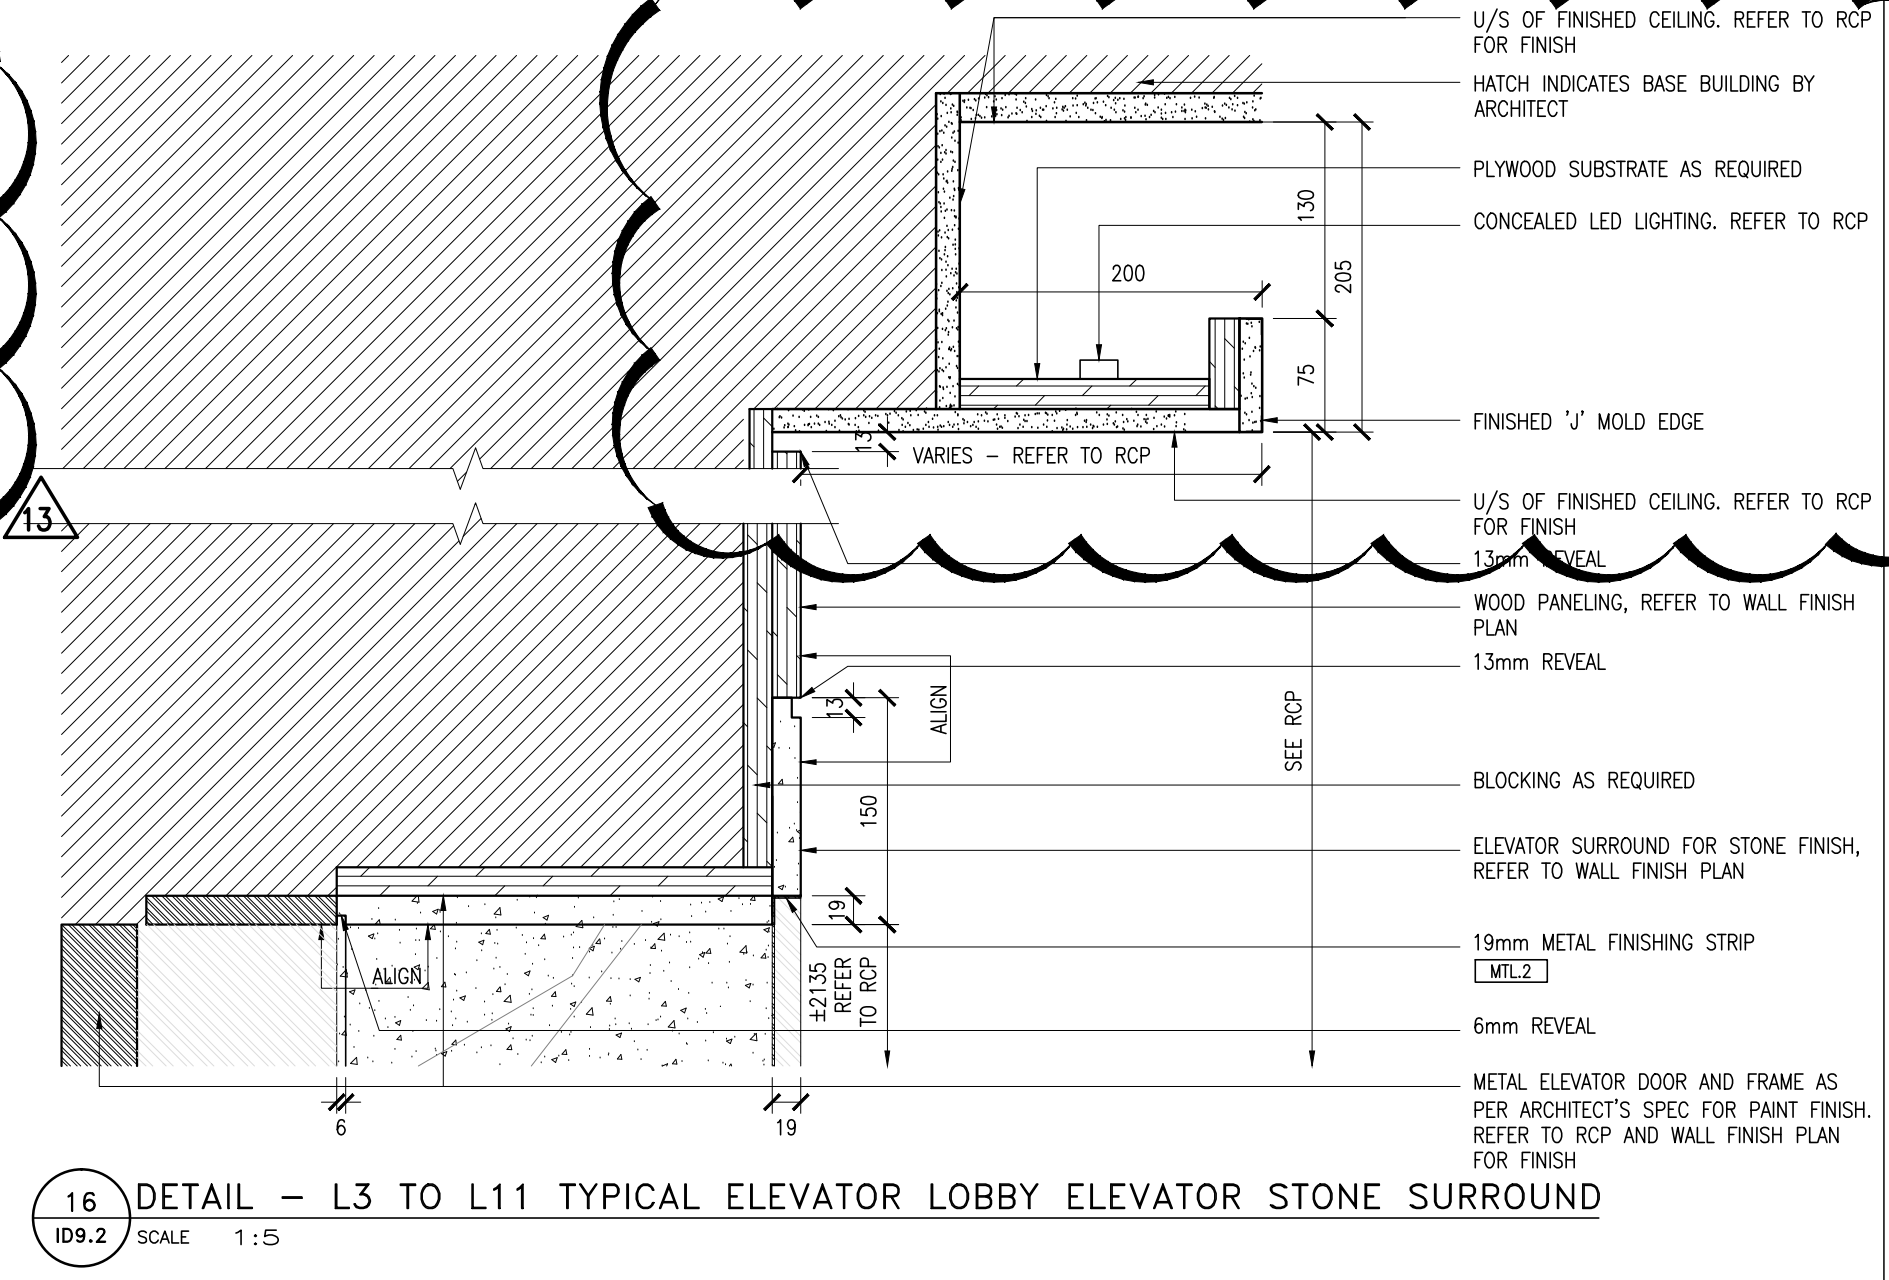

16 DETAIL - L3 TO L11 TYPICAL ELEVATOR LOBBY ELEVATOR STONE SURROUND
109.2 SCALE: 1:15



17 RESERVED
109.2 SCALE: 1:15

Hines TRIDEL

AQUAVISTA
AT BAYSIDE TORONTO
1 EDGEWATER DRIVE, TORONTO ONTARIO

77 MIDWAY AVENUE, SUITE 100
TORONTO, ONTARIO M6K 3E3 - CANADA
T + 1 416 531 2224
12 DEBORCHES STREET
NEW YORK, NEW YORK 10013 - USA
T + 1 212 382 4962

Drawing Title:
TYPICAL CEILING
DETAILS

Our Project Number:
1400B
Designed By:
DANIEL VIV-SO
Drawing Number:
DANIEL VIV-SO.BP

ID9.2