



Notes:
1. CONTRACTOR AND ALL SUB-TRADES SHALL VERIFY ALL SITE DIMENSIONS. ALL DRAWINGS, DETAILS AND SPECIFICATIONS AND REPORT ANY DISCREPANCIES TO THE INTERIOR DESIGNER IN WRITING FOR APPROVAL BEFORE PROCEEDING WITH THE WORK.
2. CONTRACTOR AND SUB-CONTRACTORS, BEFORE PROCEEDING WITH WORK, MUST SUBMIT ALL NECESSARY SAMPLES FOR APPROVAL OF QUALITY AND FINISH TO THE INTERIOR DESIGNER.
3. CONTRACTOR MUST COMPLY WITH THE CONTRACT DOCUMENTS, PERFORMANCE REQUIREMENTS, APPLICABLE CODES AND REGULATIONS.
4. ALL DRAWINGS AND WRITTEN MATERIAL HEREIN CONSTITUTES THE ORIGINAL AND UNPUBLISHED WORK OF IBI BY DESIGN ASSOCIATES INC. AND MAY NOT BE DUPLICATED, USED OR DISCLOSED WITHOUT PRIOR WRITTEN CONSENT OF IBI BY DESIGN ASSOCIATES INC.
5. DRAWINGS NOT TO BE SCALED

Issue:


06 ISSUED FOR CLIENT REVIEW	16.01.19
07 ISSUED FOR TENDER	16.03.19
10 ISSUED FOR CONSTRUCTION	17.06.19
13 SITE INSTRUCTION #03	17.11.19
14 SITE INSTRUCTION #04	18.03.07
17 SITE INSTRUCTION #07	18.05.31
-	-
-	-
-	-
-	-
-	-

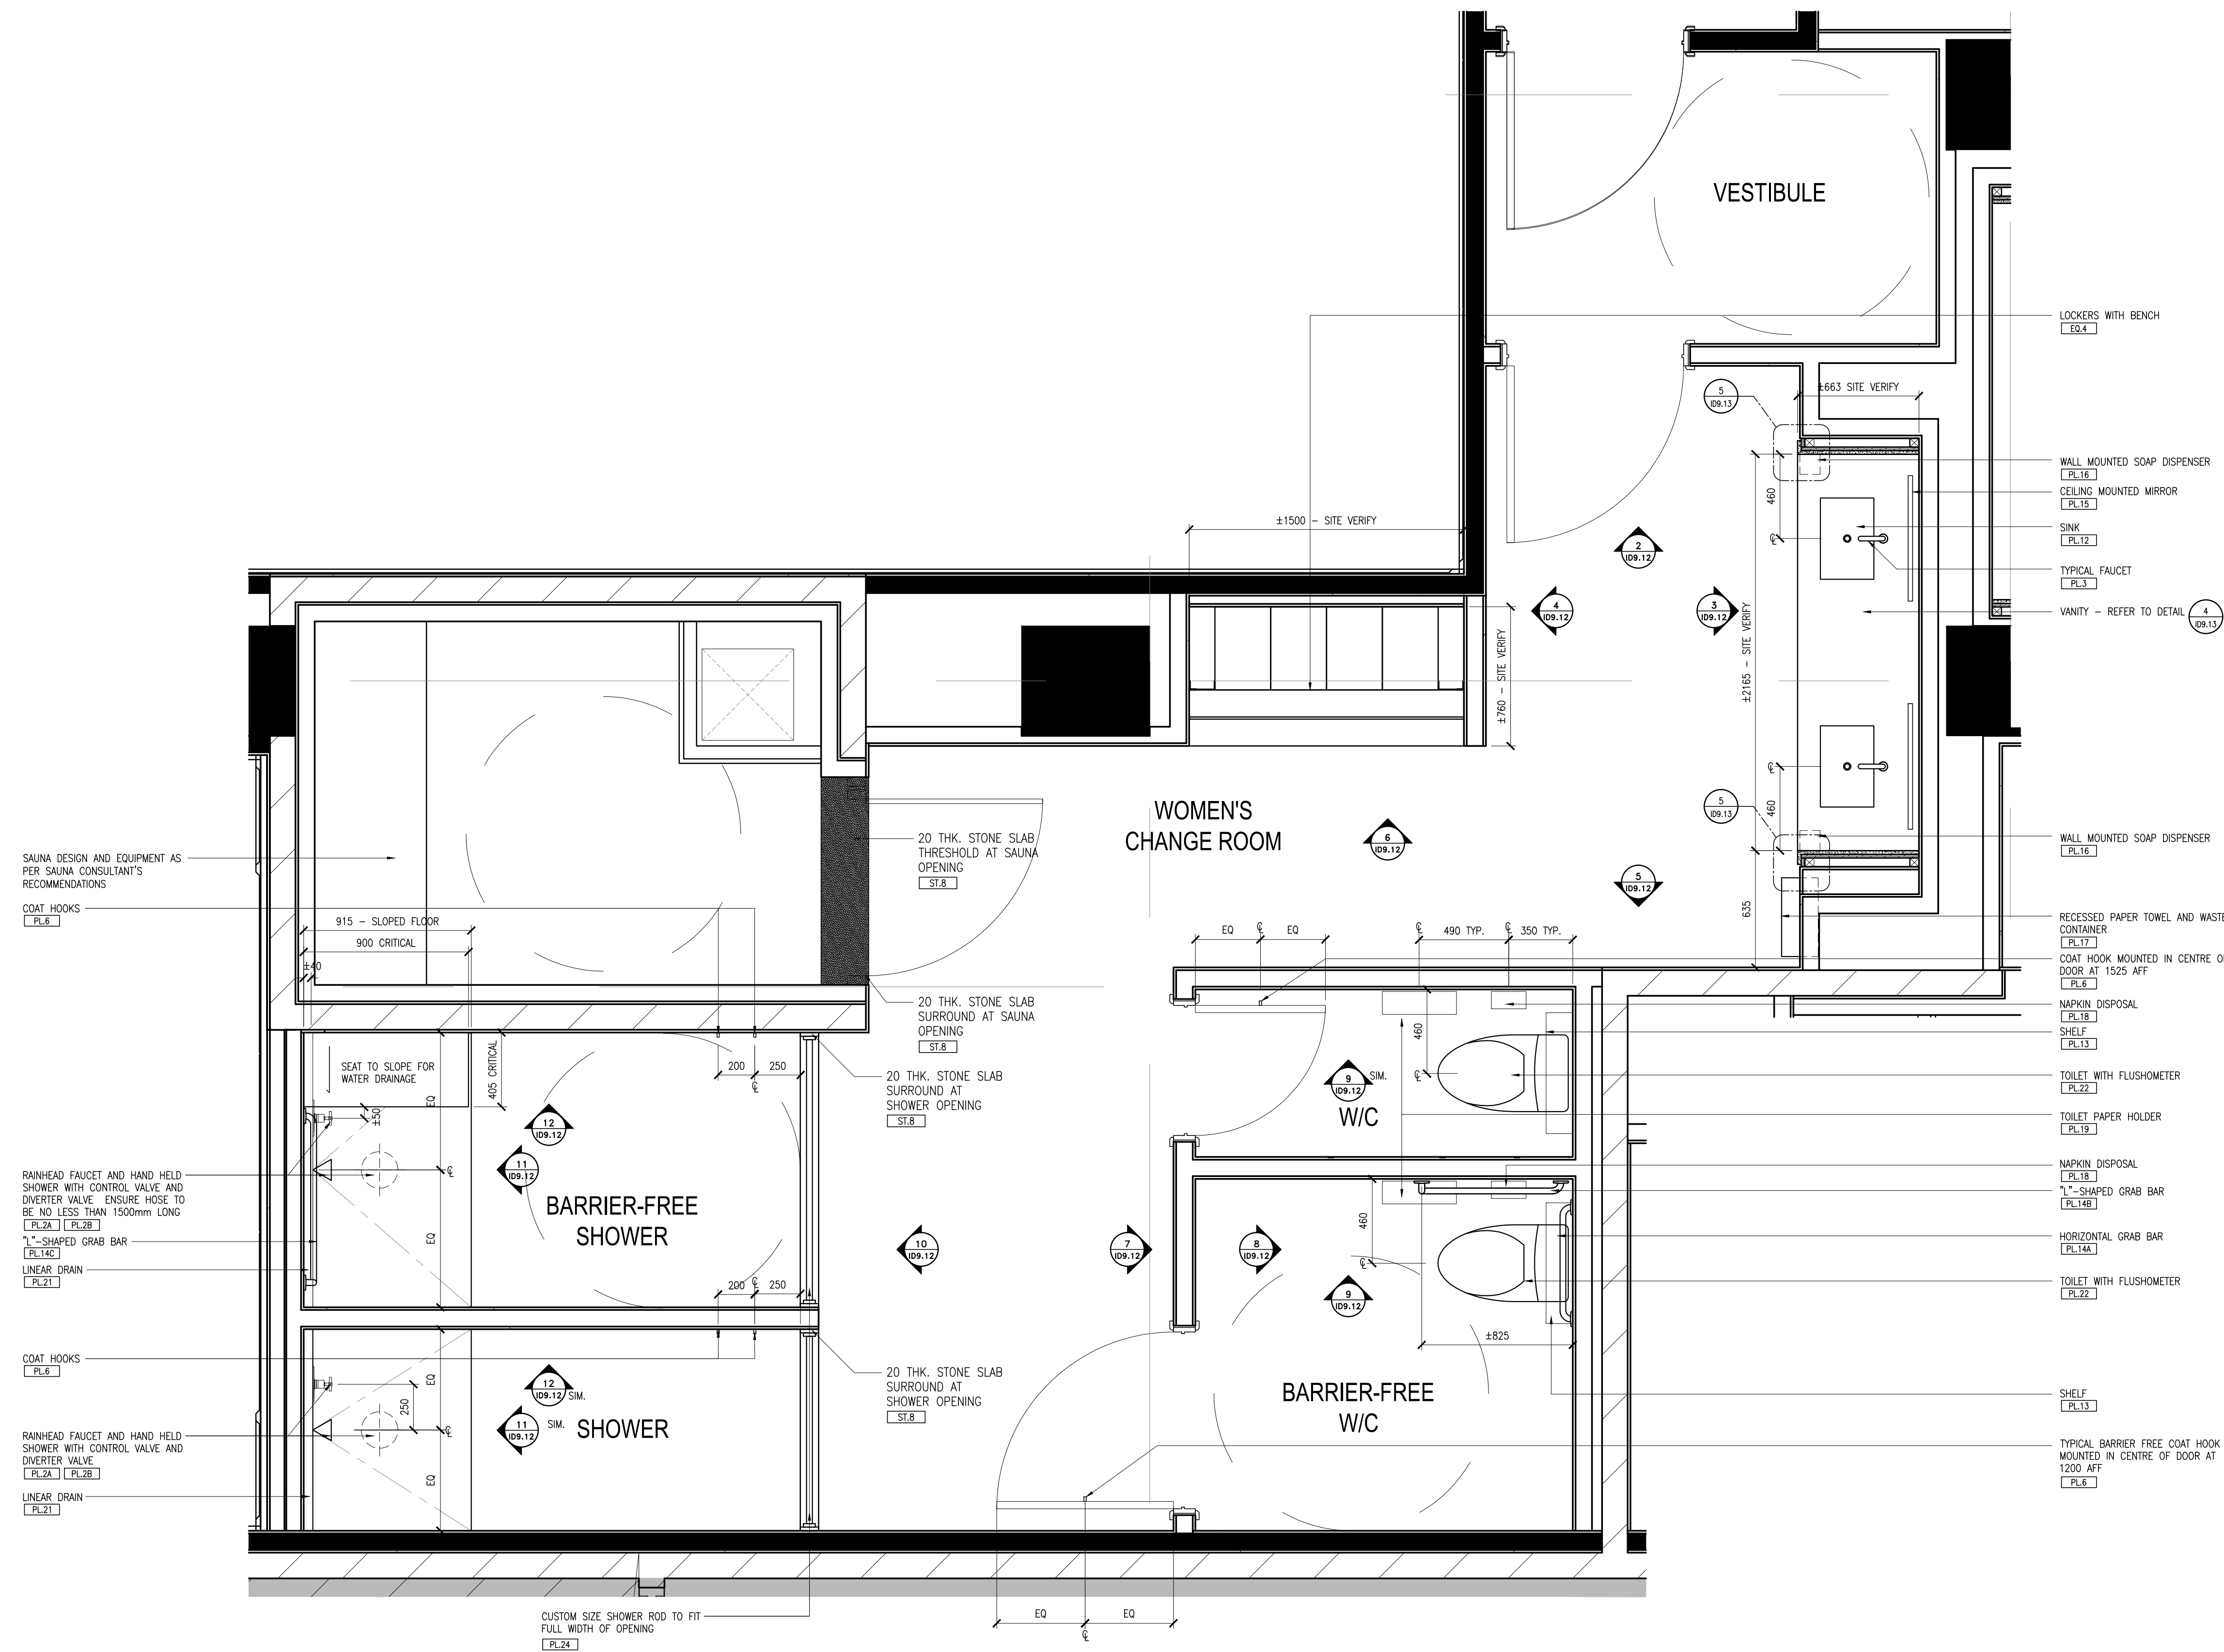


1 PLAN - WOMEN'S CHANGE ROOM
DW 12 SCALE: 1:20

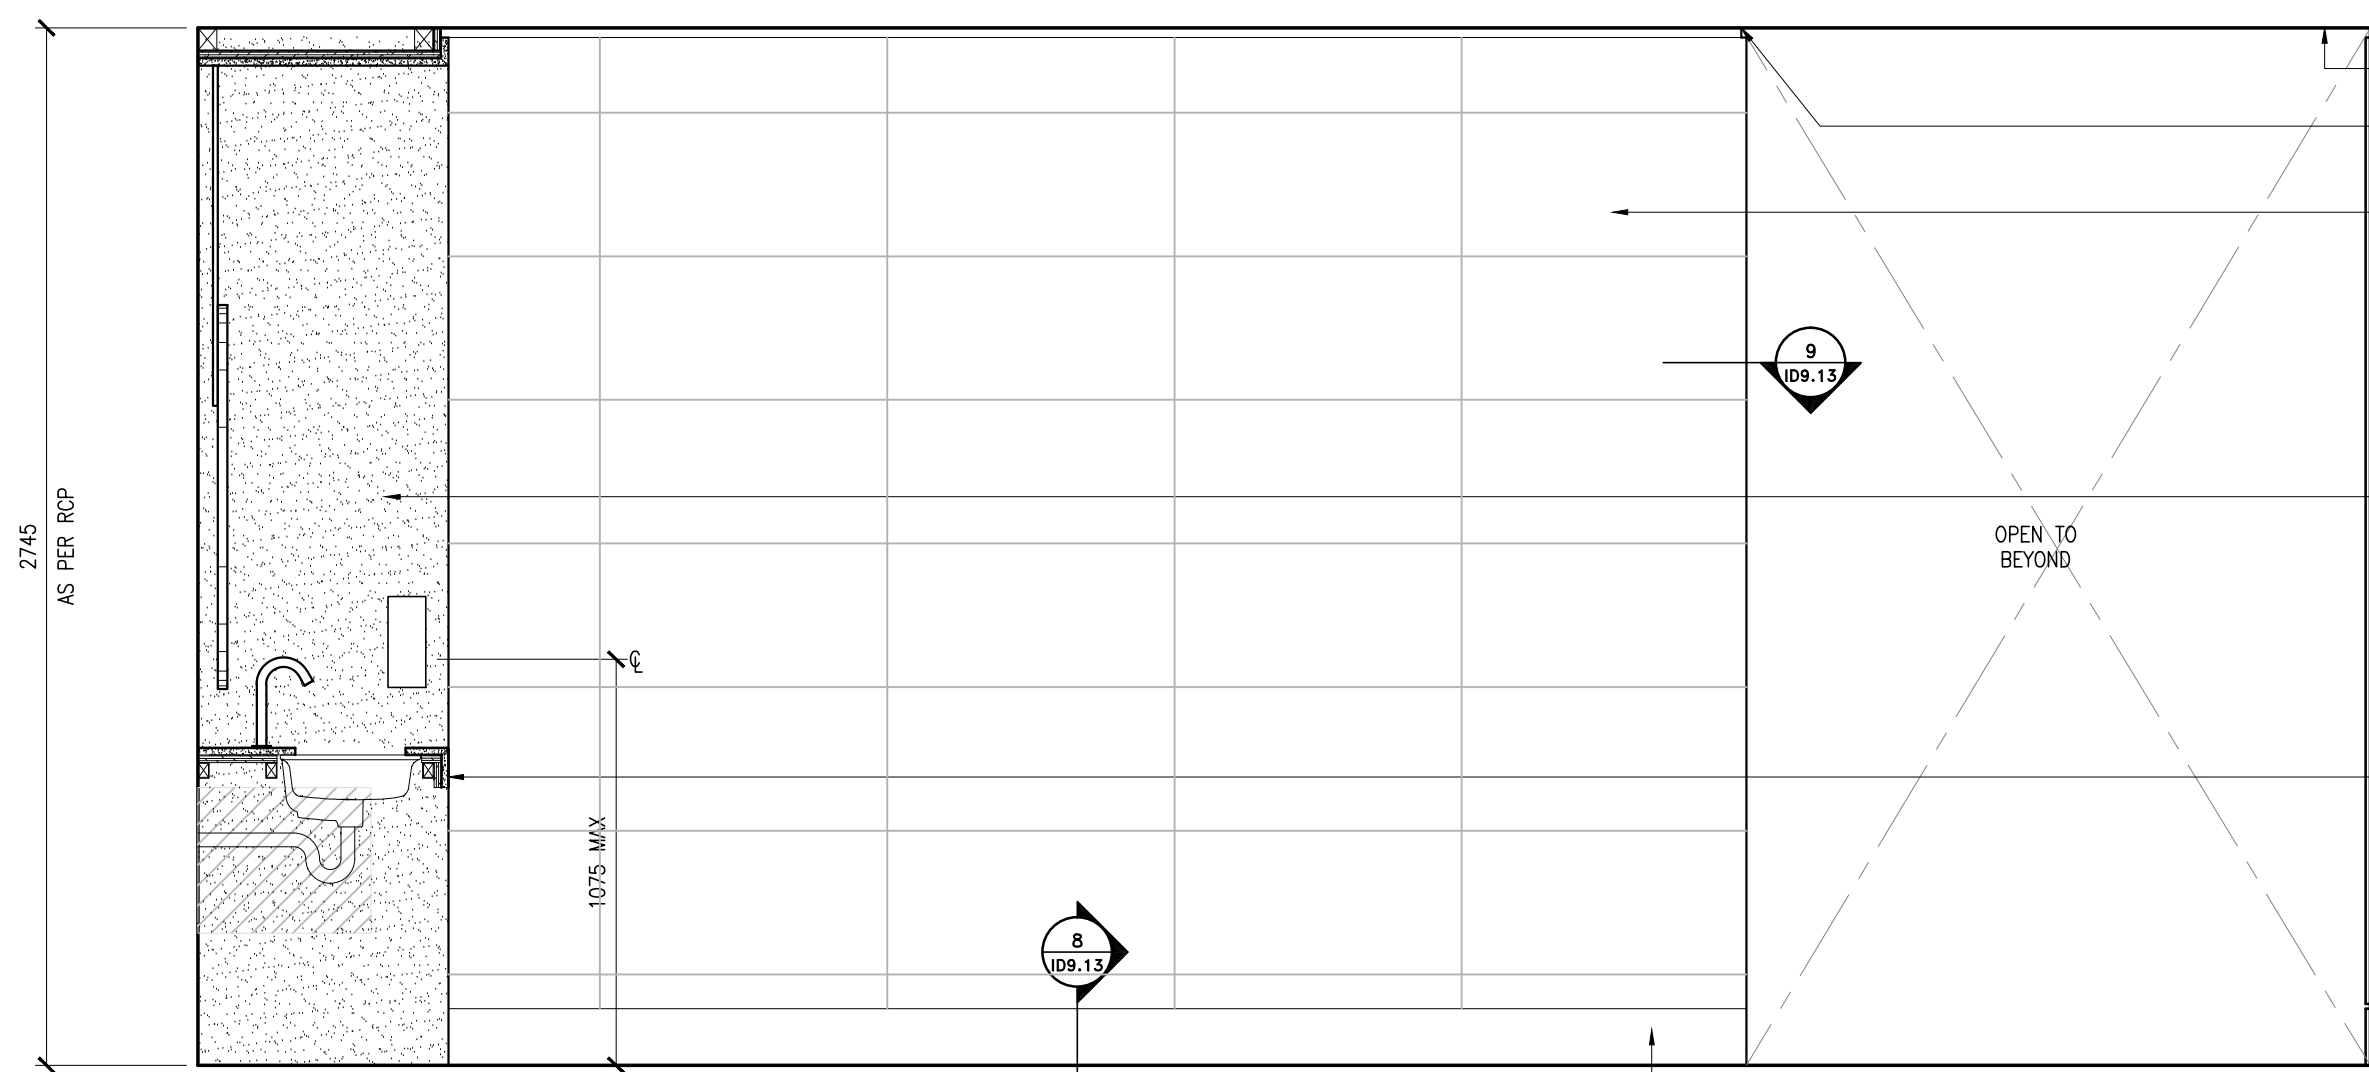


5 ELEVATION
DW 12 SCALE: 1:20

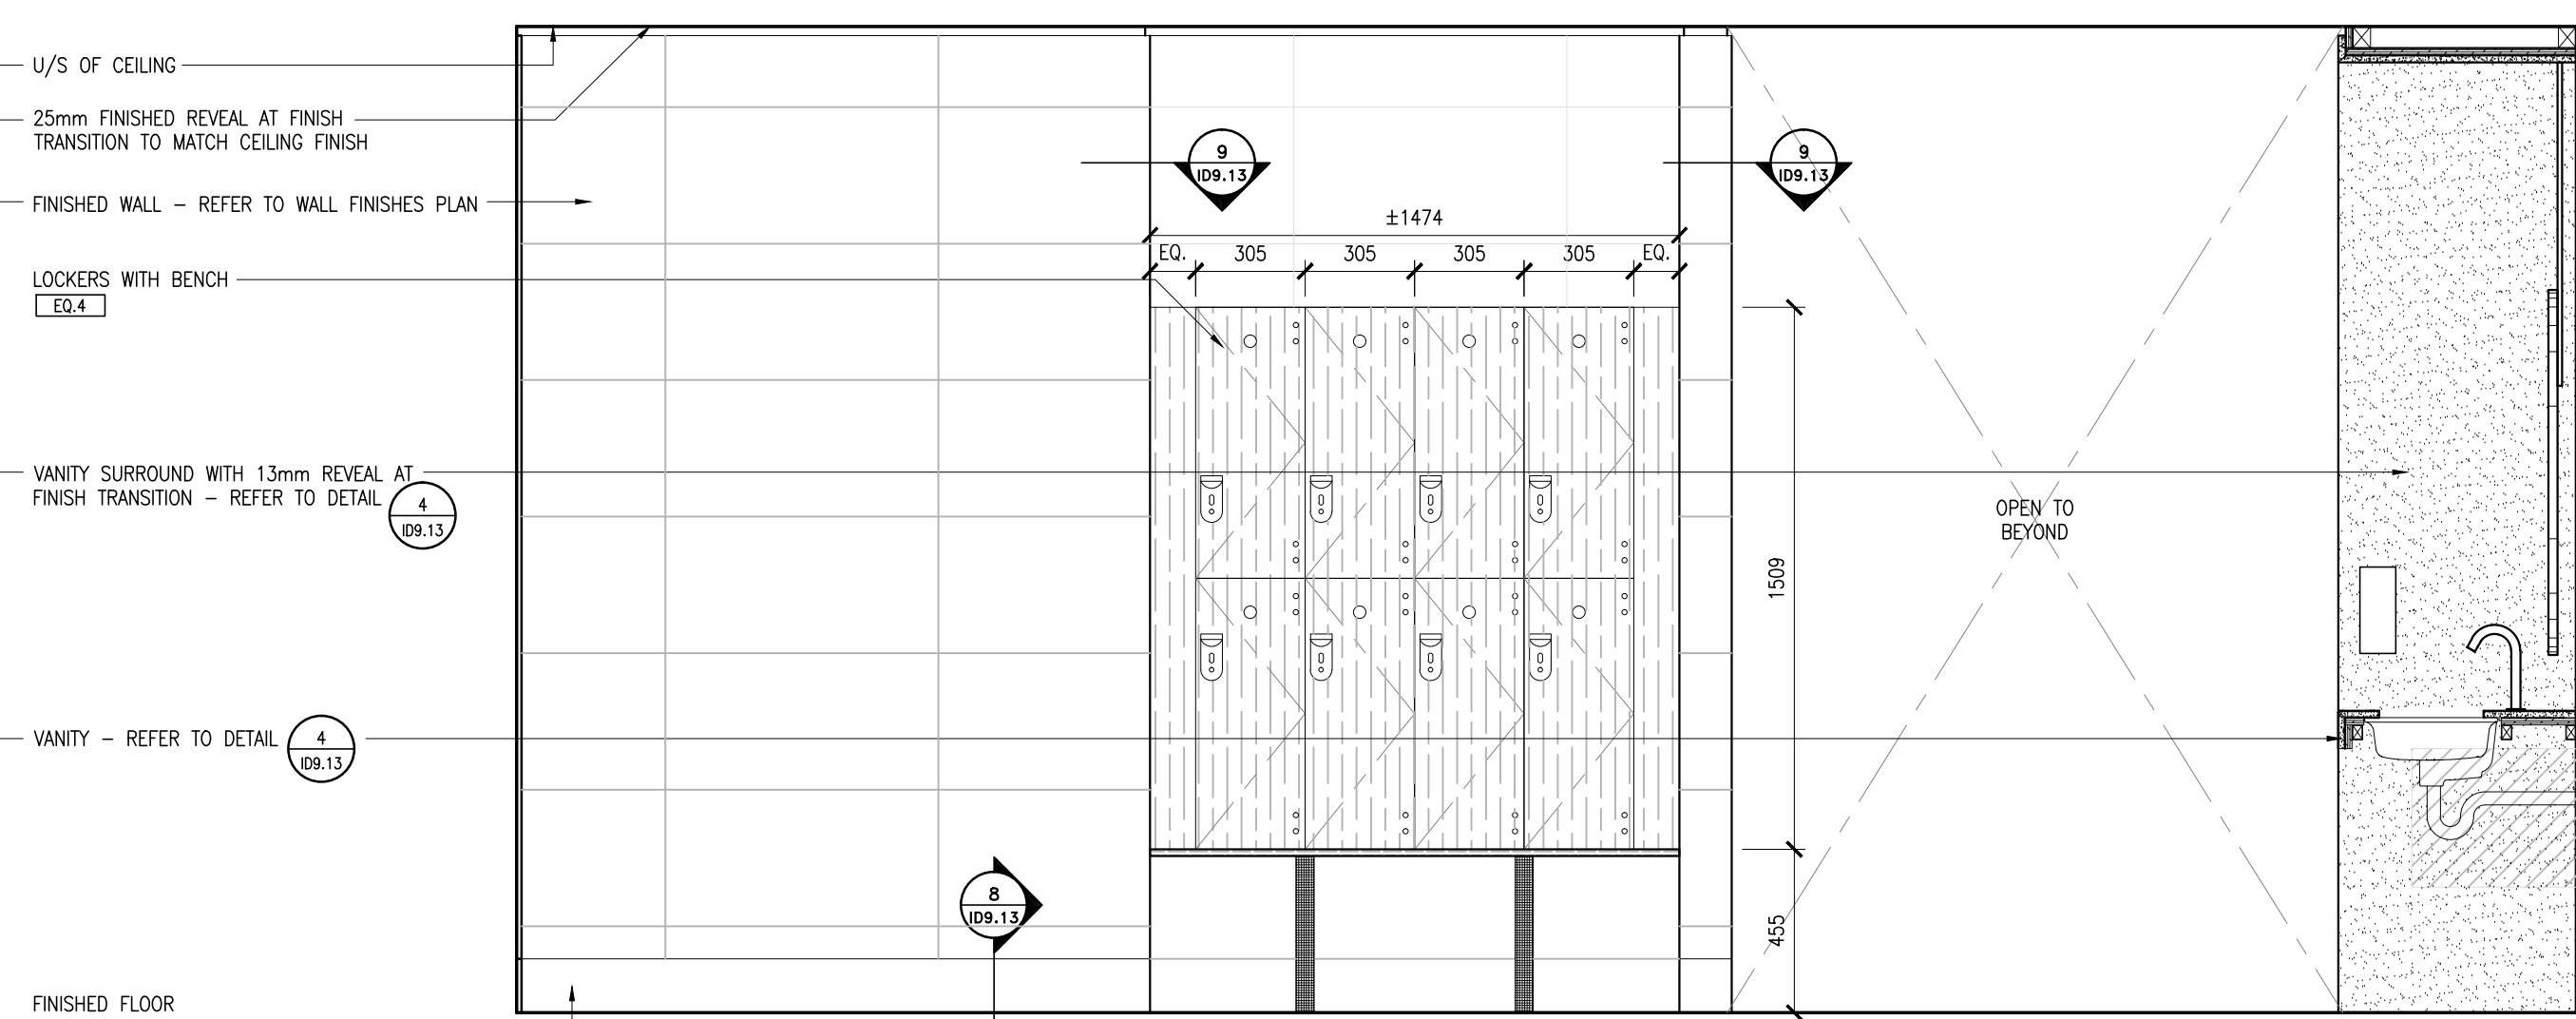


6 ELEVATION
DW 12 SCALE: 1:20

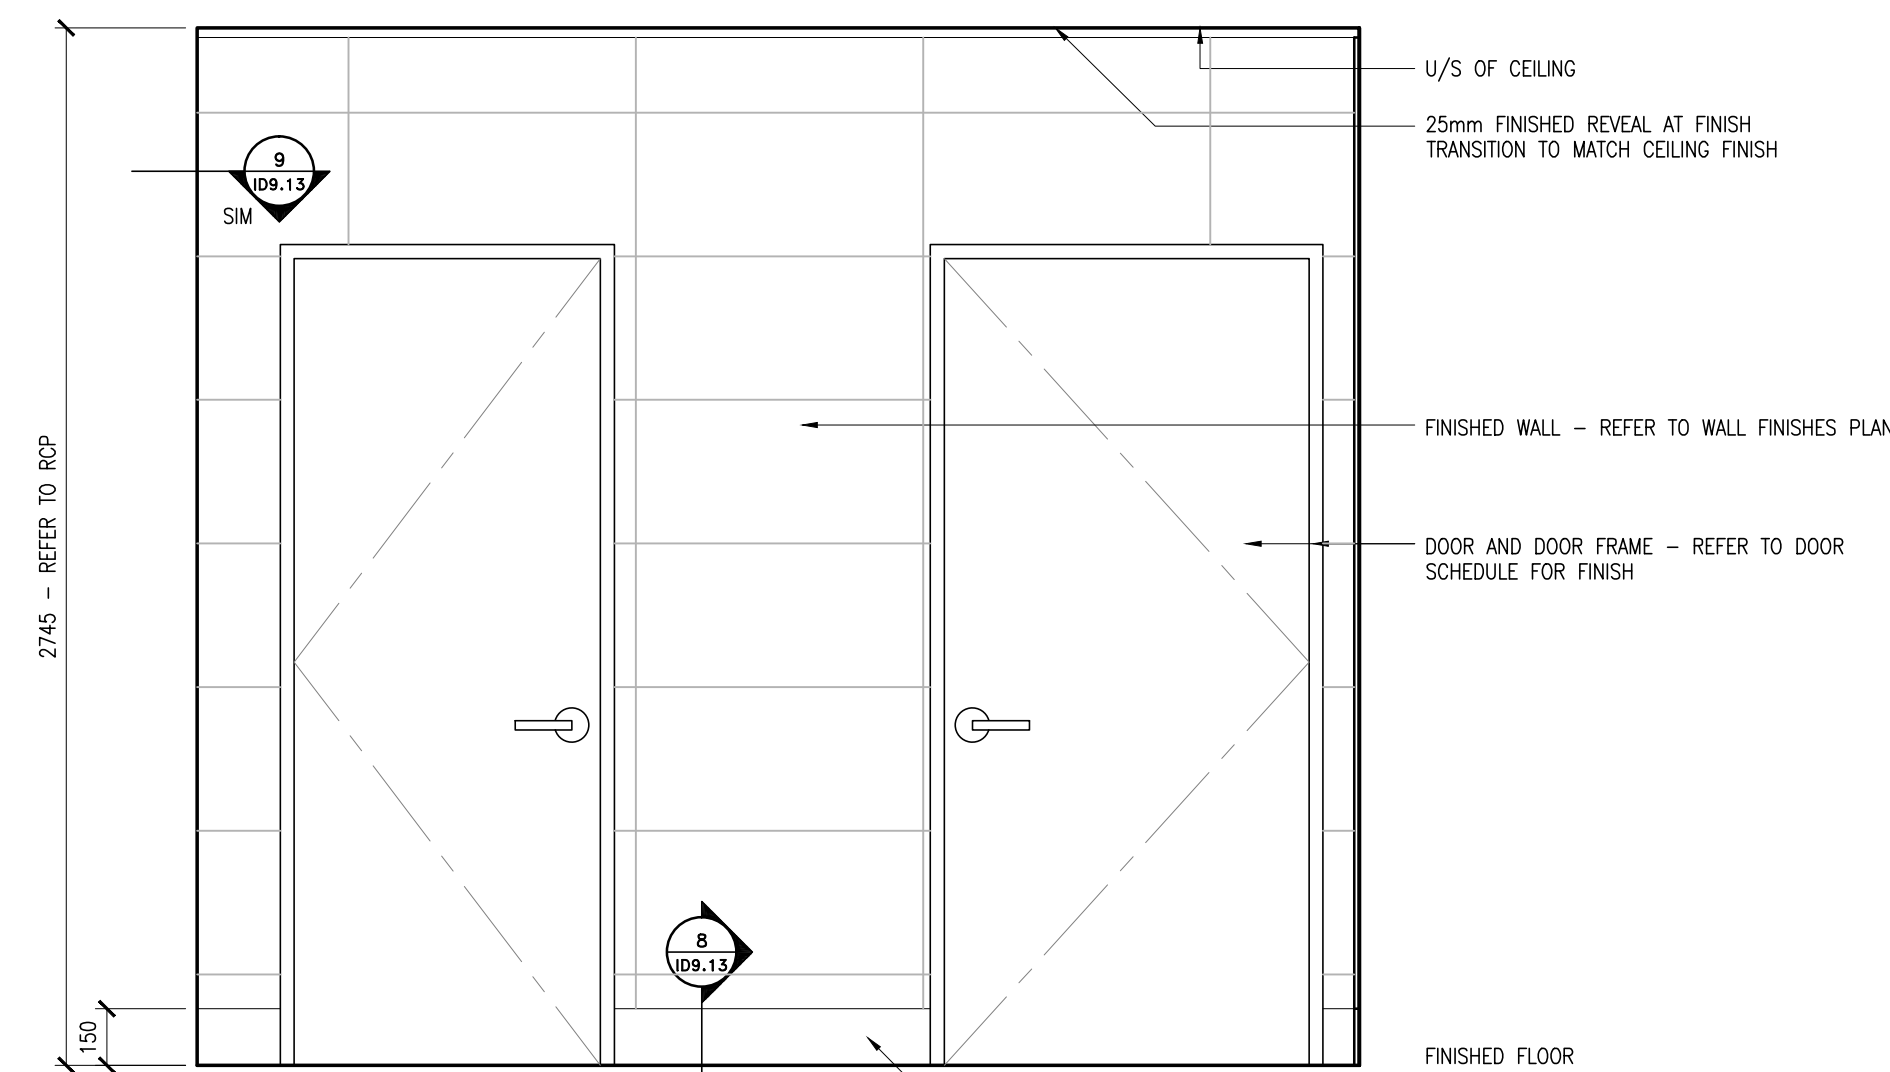


7 ELEVATION
DW 12 SCALE: 1:20

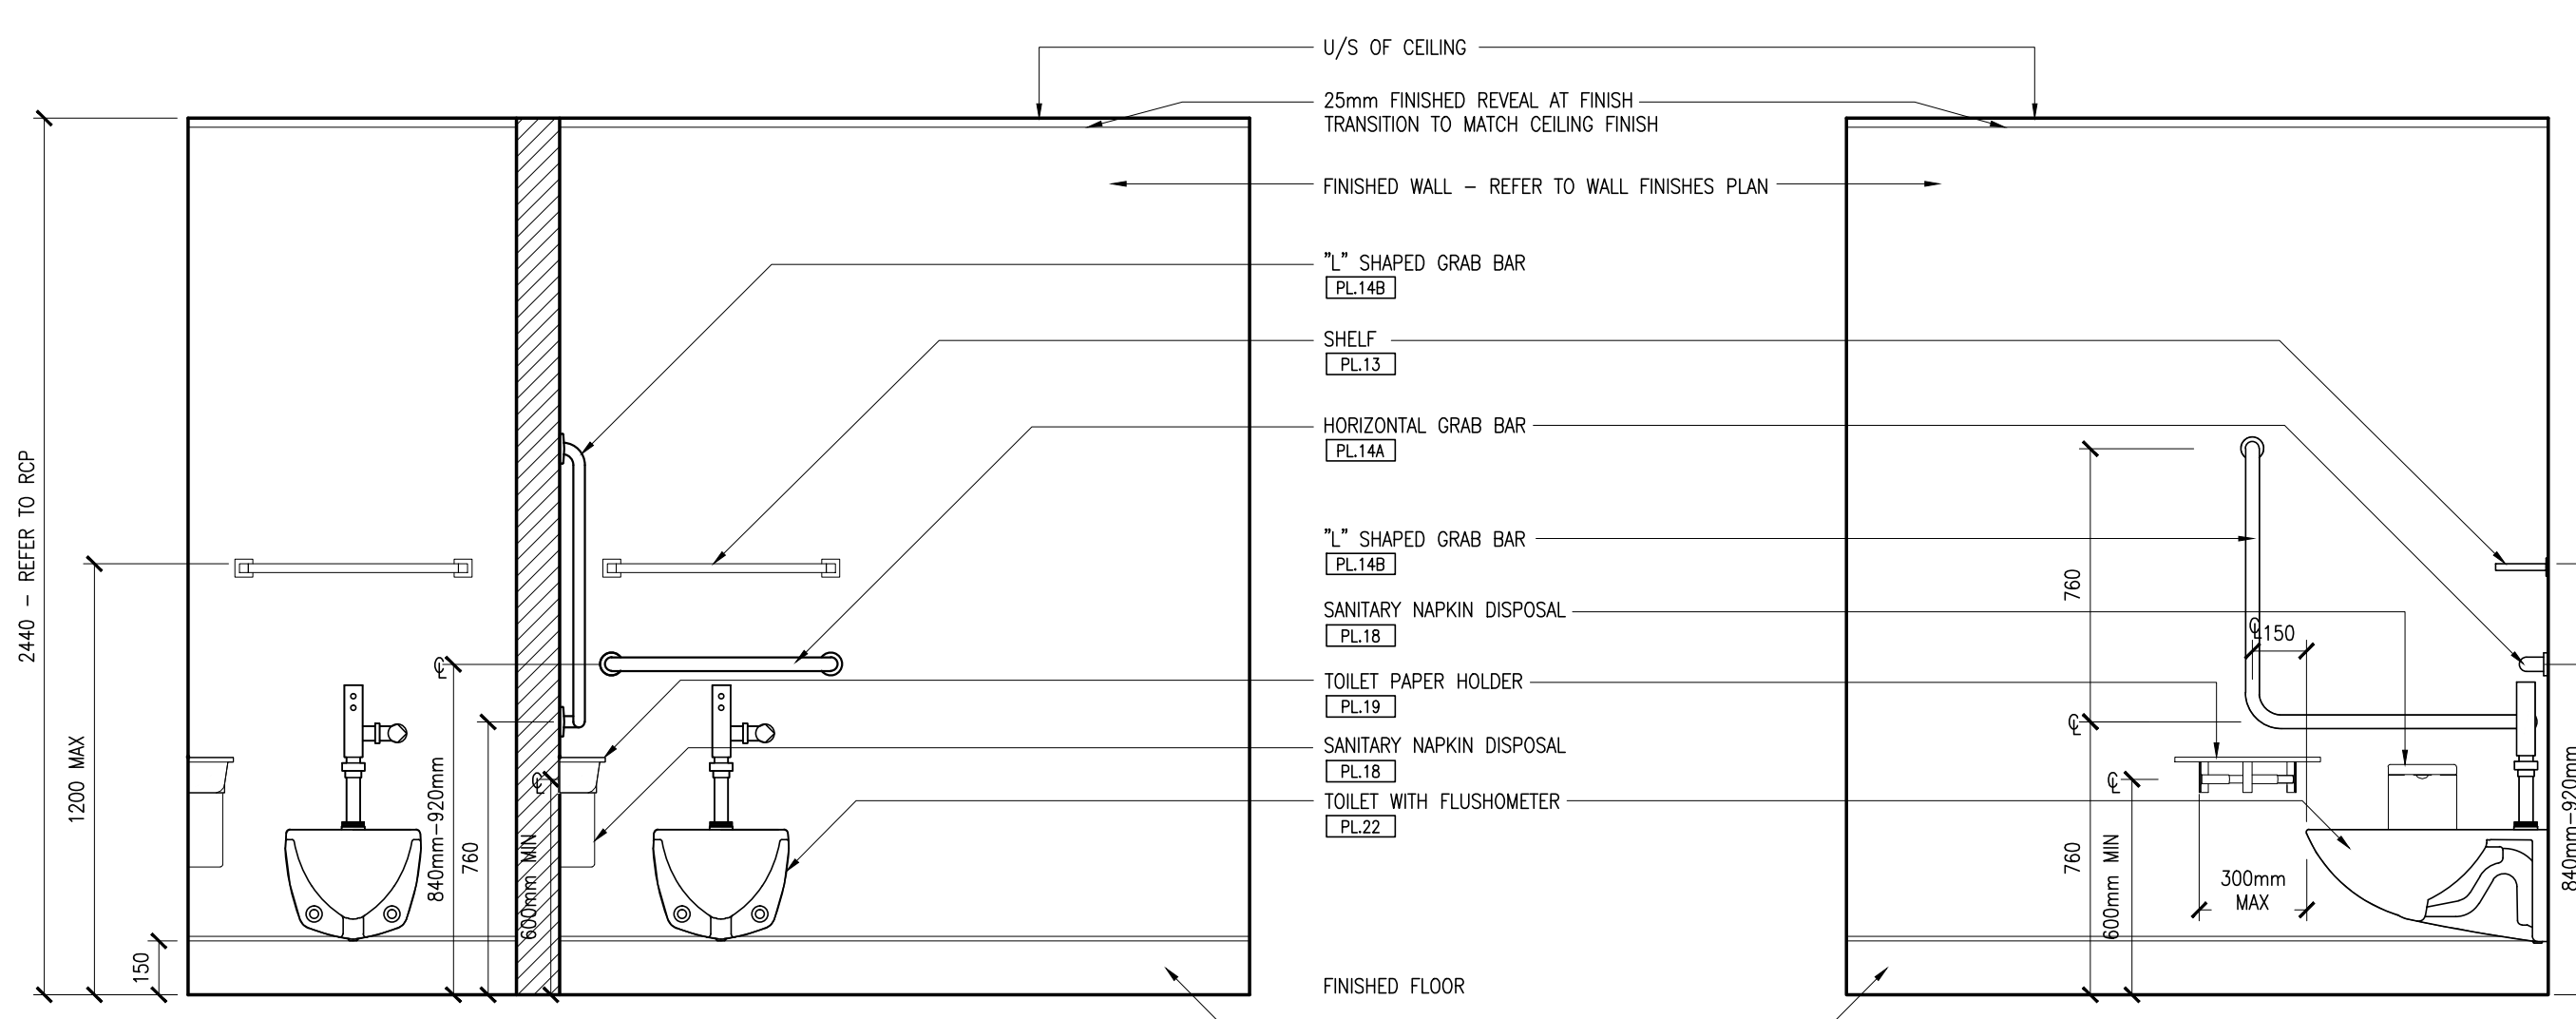


8 ELEVATION
DW 12 SCALE: 1:20

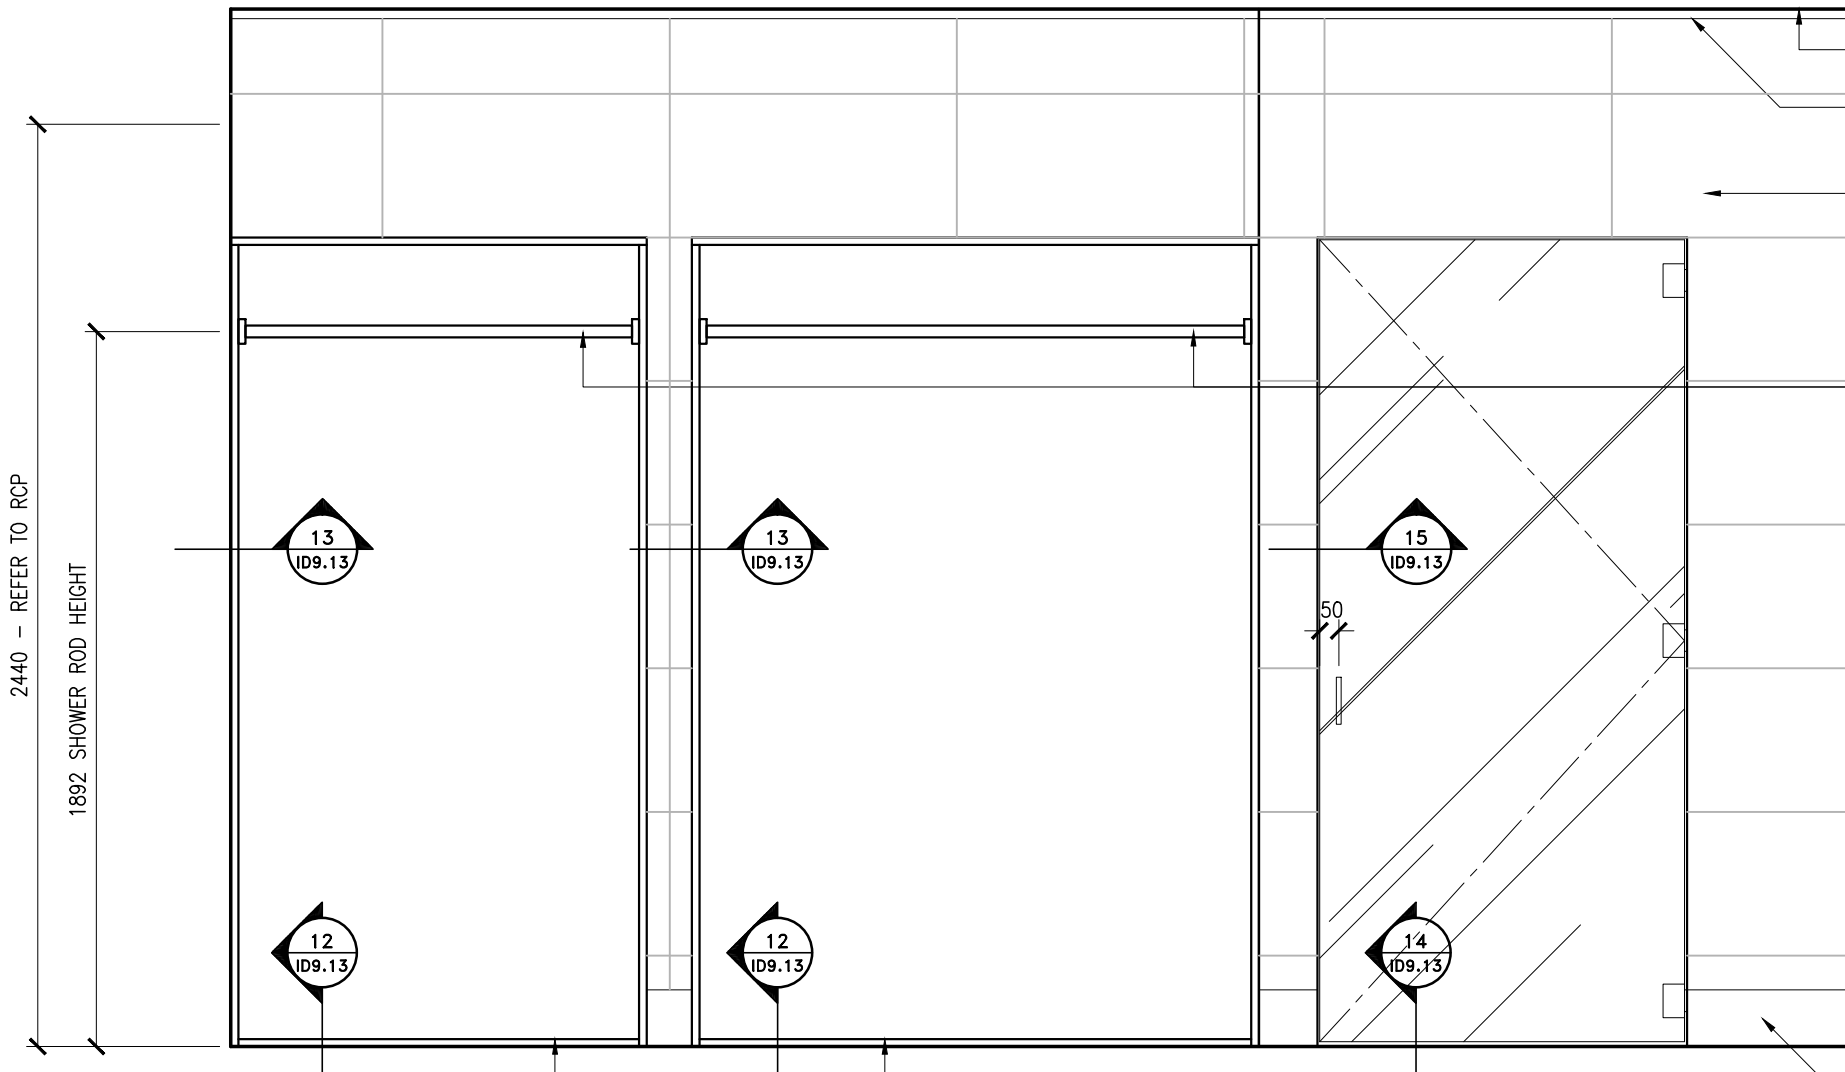

10 ELEVATION
DW 12 SCALE: 1:20

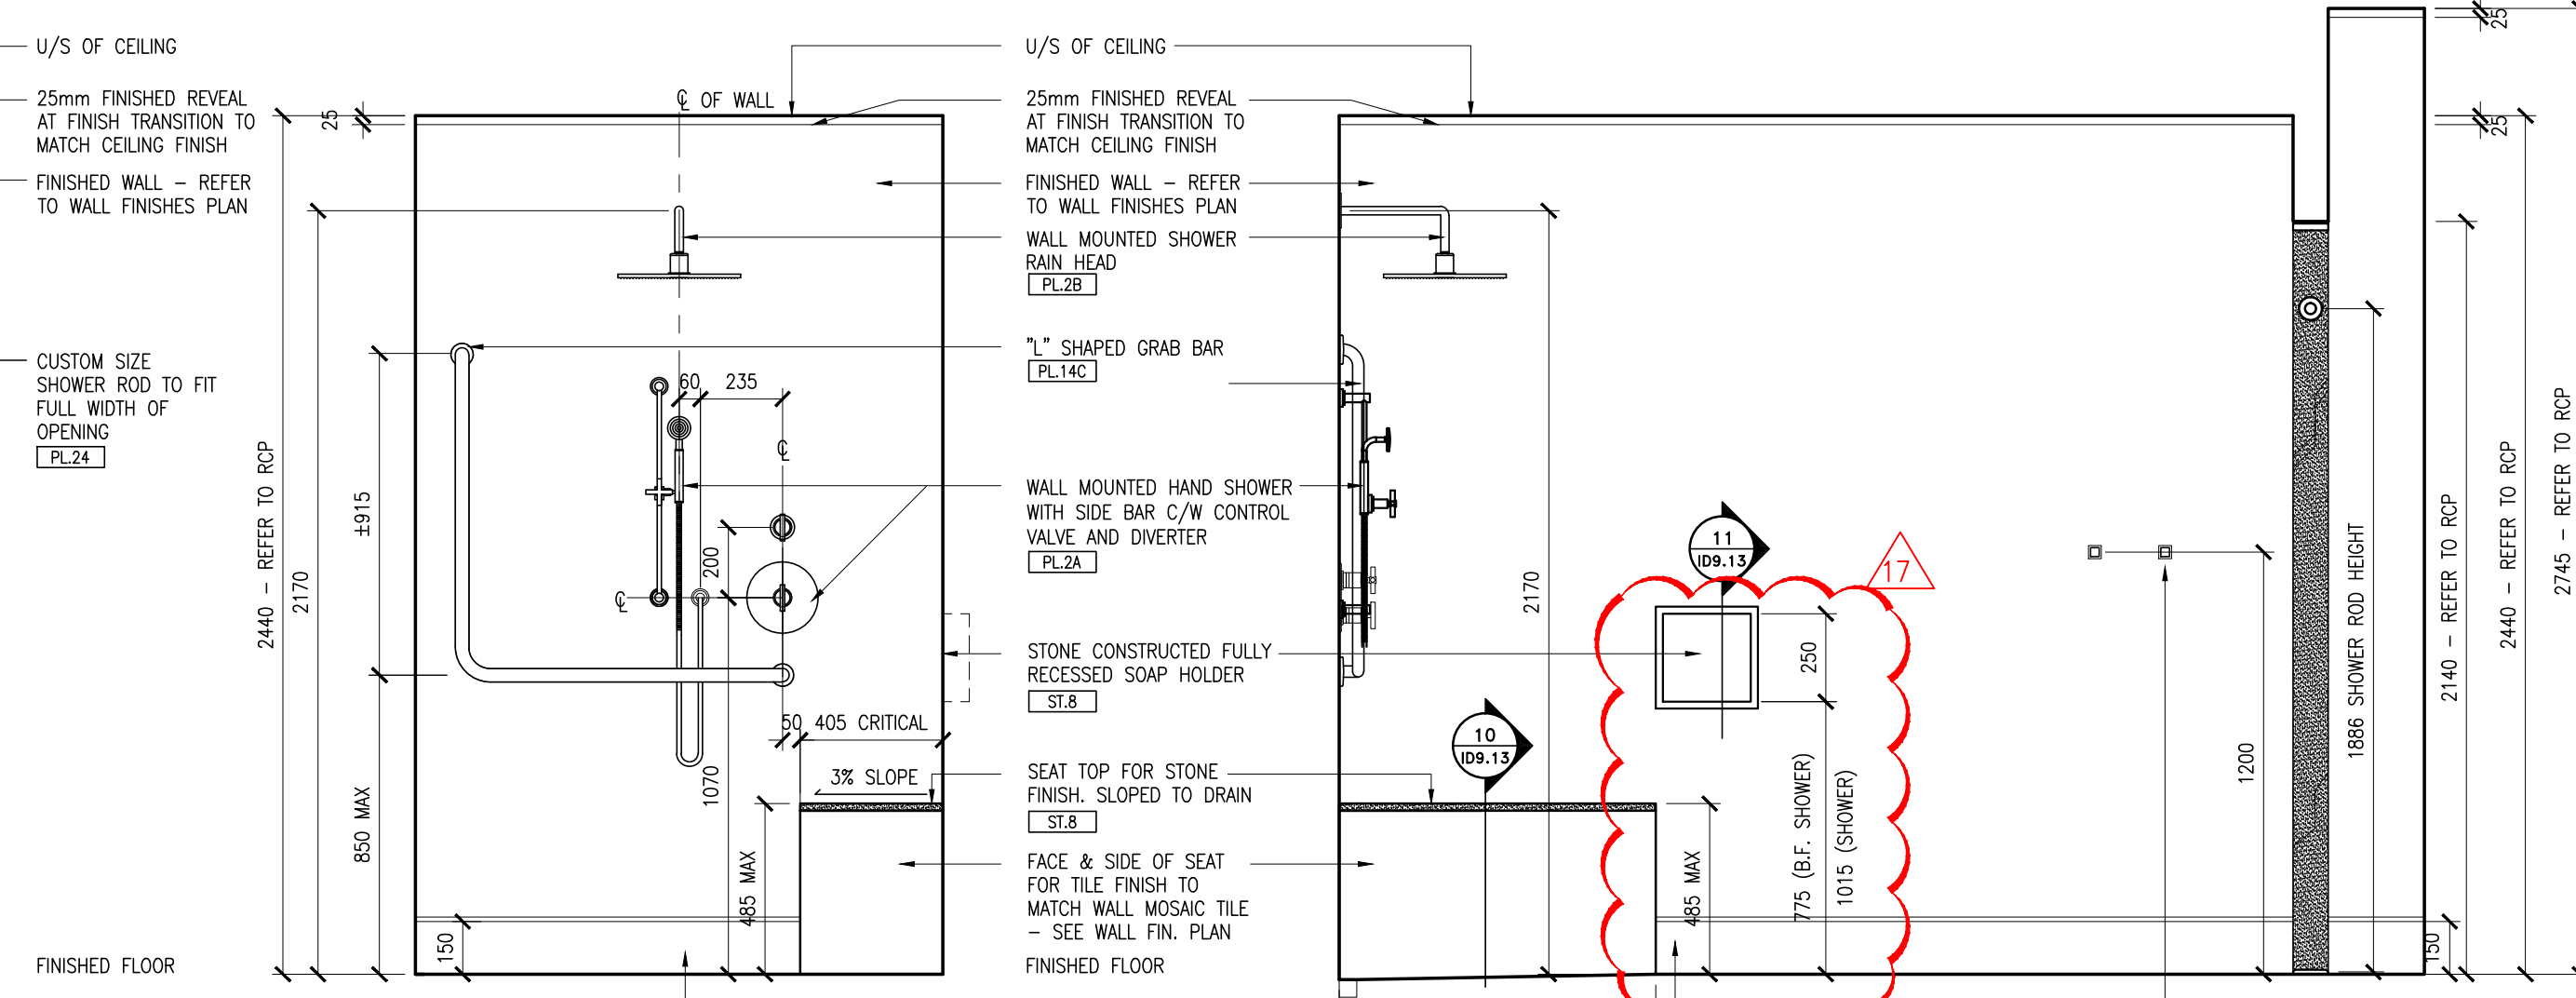

11 ELEVATION
DW 12 SCALE: 1:20

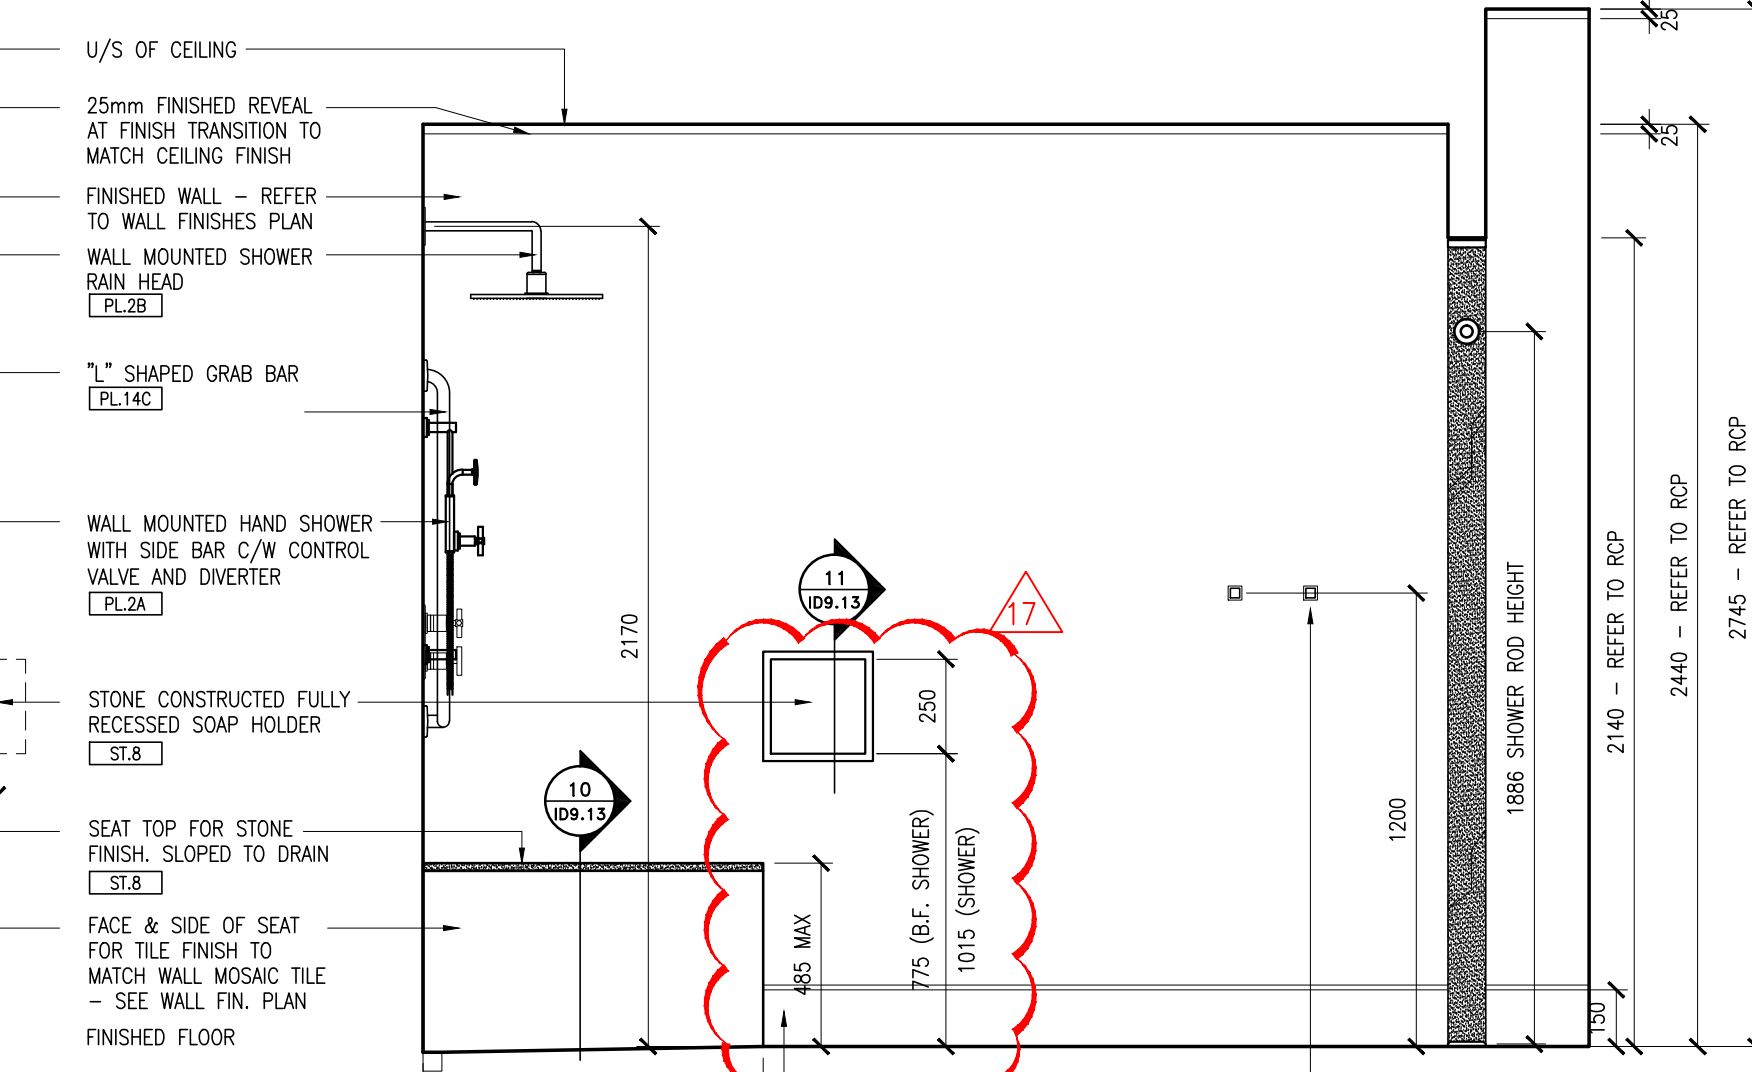

12 ELEVATION
DW 12 SCALE: 1:20

Hines TRIDEL®

AQUAVISTA

AT BAYSIDE TORONTO

1 EDGEWATER DRIVE, TORONTO ONTARIO

77 MOWAT AVENUE, SUITE 1408
TORONTO, ONTARIO M5S 2E3 - CANADA
T + 1 416 533 2224
12 DESBOROUGH STREET
NEW YORK, NEW YORK 10013 - USA
T + 1 212 392 4952

Drawing Title:
**P1 CHANGE ROOM
DETAILS**

Our Project Number:
14008
Designed By:
DMJR, VWS,SG
Detailed By:
DMJR, VWS,SG,BP,KOM

Drawing Number:
ID9.12