

CLIENT TO CONFIRM ALL EQUIPMENT
PRIOR TO DESK CONSTRUCTION

Quantity	1
Notes:	
1. FABRICATOR TO CONFIRM QUANTITIES OF FIXTURES WITH CLIENT PRIOR TO FABRICATION	
2. PROVIDE SHOP DRAWINGS FOR DESIGNER'S REVIEW AND APPROVAL PRIOR TO FABRICATION	
3. FABRICATOR TO ENSURE STRUCTURAL STABILITY OF UNIT	
4. FABRICATOR TO EXECUTE DESIGN IN THE MOST COST EFFECTIVE MANNER	

- Notes:**
- CONTRACTOR AND ALL SUB-TRADES SHALL VERIFY ALL SITE DIMENSIONS, ALL DRAWINGS, DETAILS AND SPECIFICATIONS AND REPORT ANY DISCREPANCIES TO THE INTERIOR DESIGNERS IN WRITING FOR APPROVAL BEFORE PROCEEDING WITH THE WORK.
 - CONTRACTOR AND SUB-CONTRACTORS, BEFORE PROCEEDING WITH WORK, MUST SUBMIT ALL NECESSARY SAMPLES FOR APPROVAL OF QUALITY AND FINISH TO THE INTERIOR DESIGNER.
 - CONTRACTOR MUST COMPLY WITH THE CONTRACT DOCUMENTS, PERFORMANCE REQUIREMENTS, APPLICABLE CODES AND REGULATIONS.
 - ALL DRAWINGS AND WRITTEN MATERIAL HEREIN CONSTITUTES THE ORIGINAL AND UNPUBLISHED WORK OF "II BY IV DESIGN ASSOCIATES INC. ", AND MAY NOT BE DUPLICATED, USED OR DISCLOSED WITHOUT PRIOR WRITTEN CONSENT OF "II BY IV DESIGN ASSOCIATES INC. "
 - DRAWINGS NOT TO BE SCALED

Issue:	
06 ISSUED FOR CLIENT REVIEW	16.01.15
07 ISSUED FOR TENDER	16.03.18
10 ISSUED FOR CONSTRUCTION	17.06.19
17 SITE INSTRUCTION #07	18.05.31
22 SITE INSTRUCTION #14	18.10.03
-	-
-	-
-	-
-	-
-	-
-	-
-	-

TRANSACTION TOP RETURN & FACE
OF RECEPTION DESK FOR METAL
FINISH
MTL.1

COUNTERTOP FOR STONE FINISH
ST.2


WOOD CONSTRUCTION CABINETS,
DASHED LINE INDICATES CPU &
PRINTER BELOW, CLIENT TO CONFIRM
PRINTER & CPU SPECS/DIMENSIONS
PRIOR TO FABRICATION
WD.4

WOOD CONSTRUCTION LOCKABLE
HALF HT. DOOR W/ CONCEALED
HINGE – REFER TO DETAIL
WD.4

WOOD FINISH WALL C/W
SCULPTURAL INSTALLATION
WD.4

13MM FINISHED REVEAL
MTL.1

1 PLAN – CONCIERGE DESK
SCALE 1:25

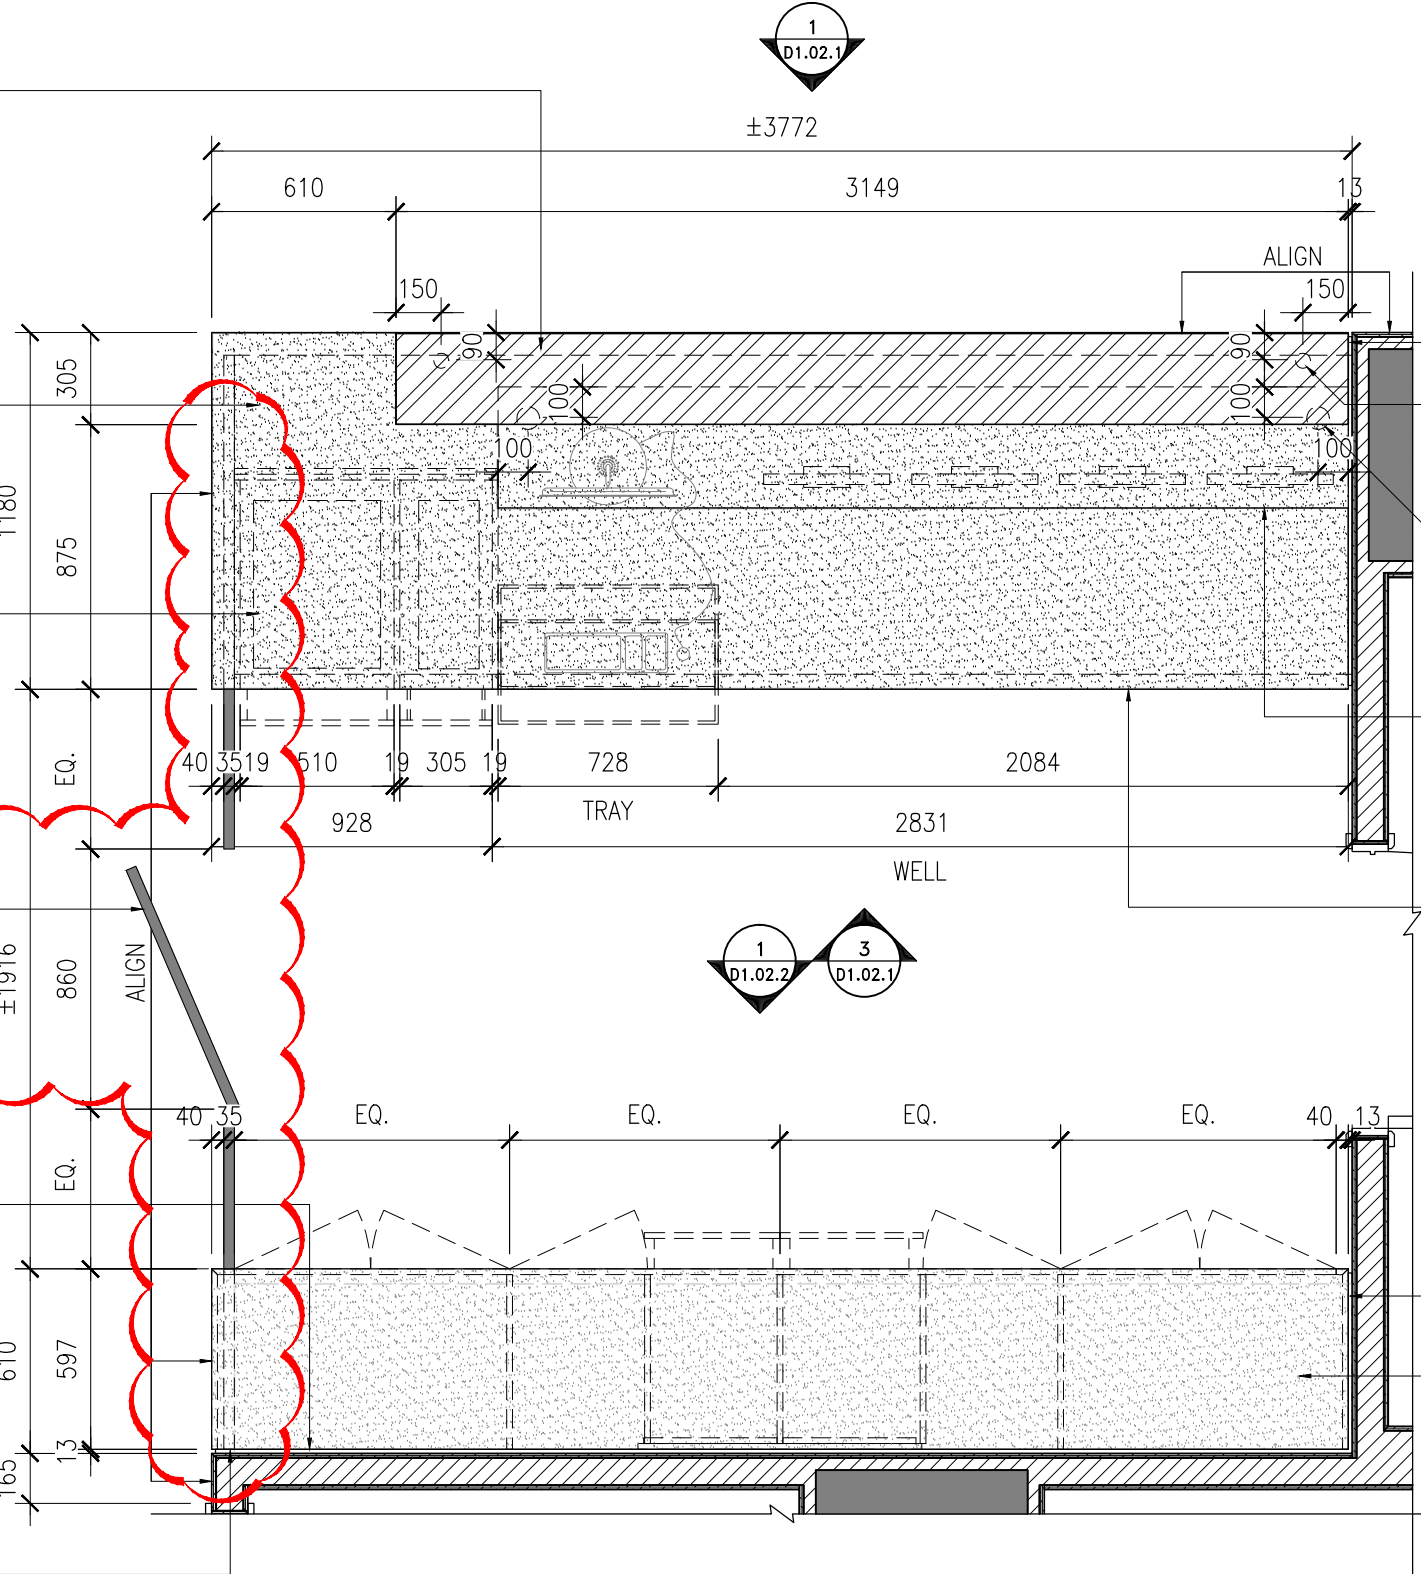

13MM FINISHED REVEAL
MTL.1

PROVIDE 50MM DIA. GROMMET HOLE
IN STONE TOP, INSIDE EDGES TO BE
FINISHED TO MATCH STONE

PROVIDE 75MM DIA. GROMMET HOLE
IN STONE TOP, INSIDE EDGES TO BE
FINISHED TO MATCH STONE

RECESSED WELL FOR STONE FINISH
ALL SIDES
ST.2

WOOD CONSTRUCTION RECEPTION
DESK – FINISHED ON ALL EXPOSED
SURFACES, BLOCKING/SUPPORT AS
REQUIRED

13MM FINISHED REVEAL
MTL.1

BUILT-UP 40MM STONE COUNTERTOP
C/W CHAMFERED EDGES
ST.2

Hines TRIDEL®

AQUAVISTA
AT BAYSIDE TORONTO

255 QUEEN'S QUAY EAST, TORONTO ONTARIO

77 MOWAT AVENUE, SUITE 109
TORONTO, ONTARIO M6K 3E3 – CANADA
T + 1 416 531 2224

12 DESBROSSES STREET
NEW YORK, NEW YORK 10013 – USA
T + 1 212 392 4952

II BY IV
DESIGN

Drawing Title:

L1 WEST LOBBY
CONCIERGE DESK
DETAILS

Our Project Number:
14008

Designed By: DM,KR,VW Detailed By: DM,KR,VW,LN

Drawing Number:

D1.02