





SQ
SPADINA QUEEN
TRIDEL

METRIC SCALE DRAWING
FIRST FLOOR ELEV. +93.60m


NO.	ISSUED / REVISION FOR:	DATE:
1	Issued for AS-01	2015-01-05
2	Issued for AS-02	2015-01-06
3	Issued for Tender	2015-01-06
4	Issued for AS-03 R1	2015-01-05
5	Issued for AS-02	2015-01-11
6	Issued for AS-07	2015-01-24

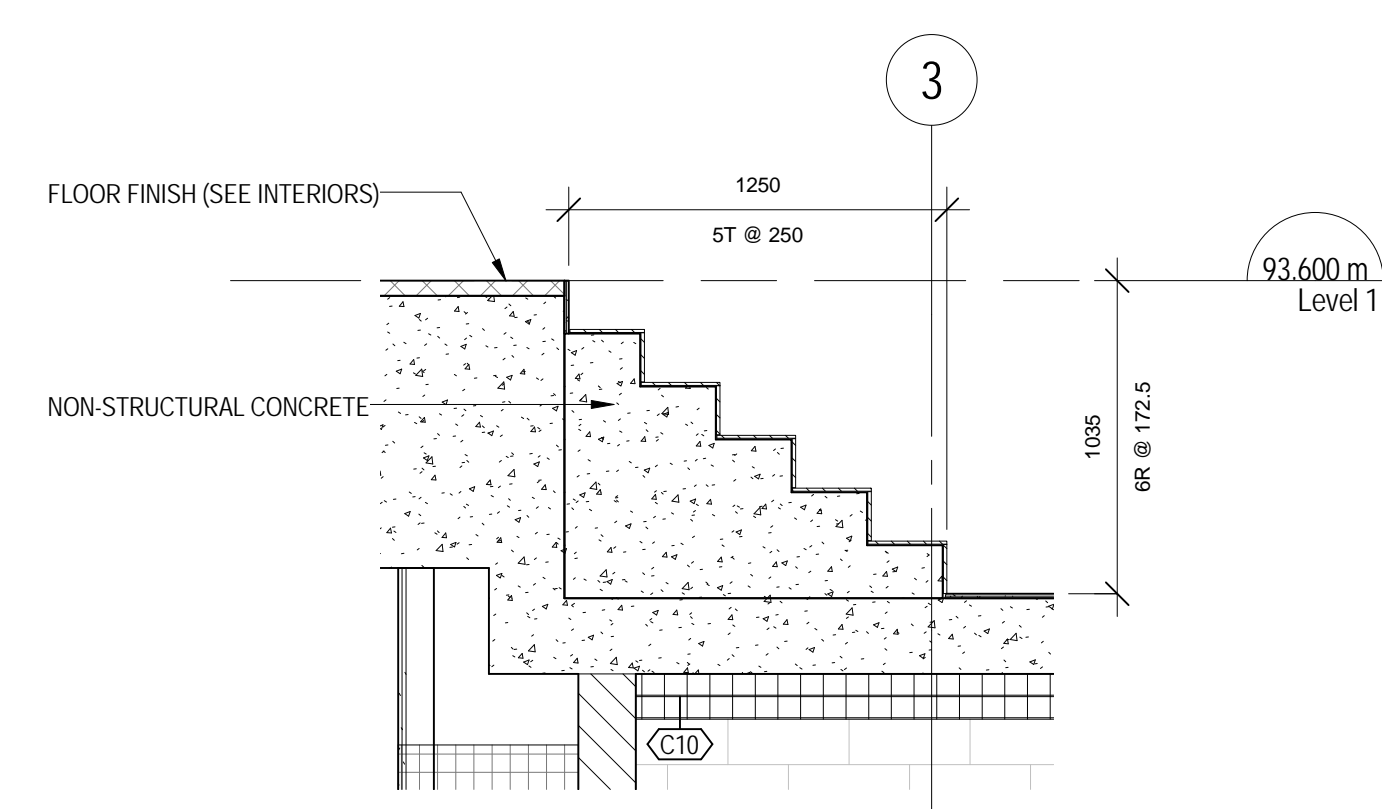


10 SECTION AT SPA STEPS
A 802 1:25

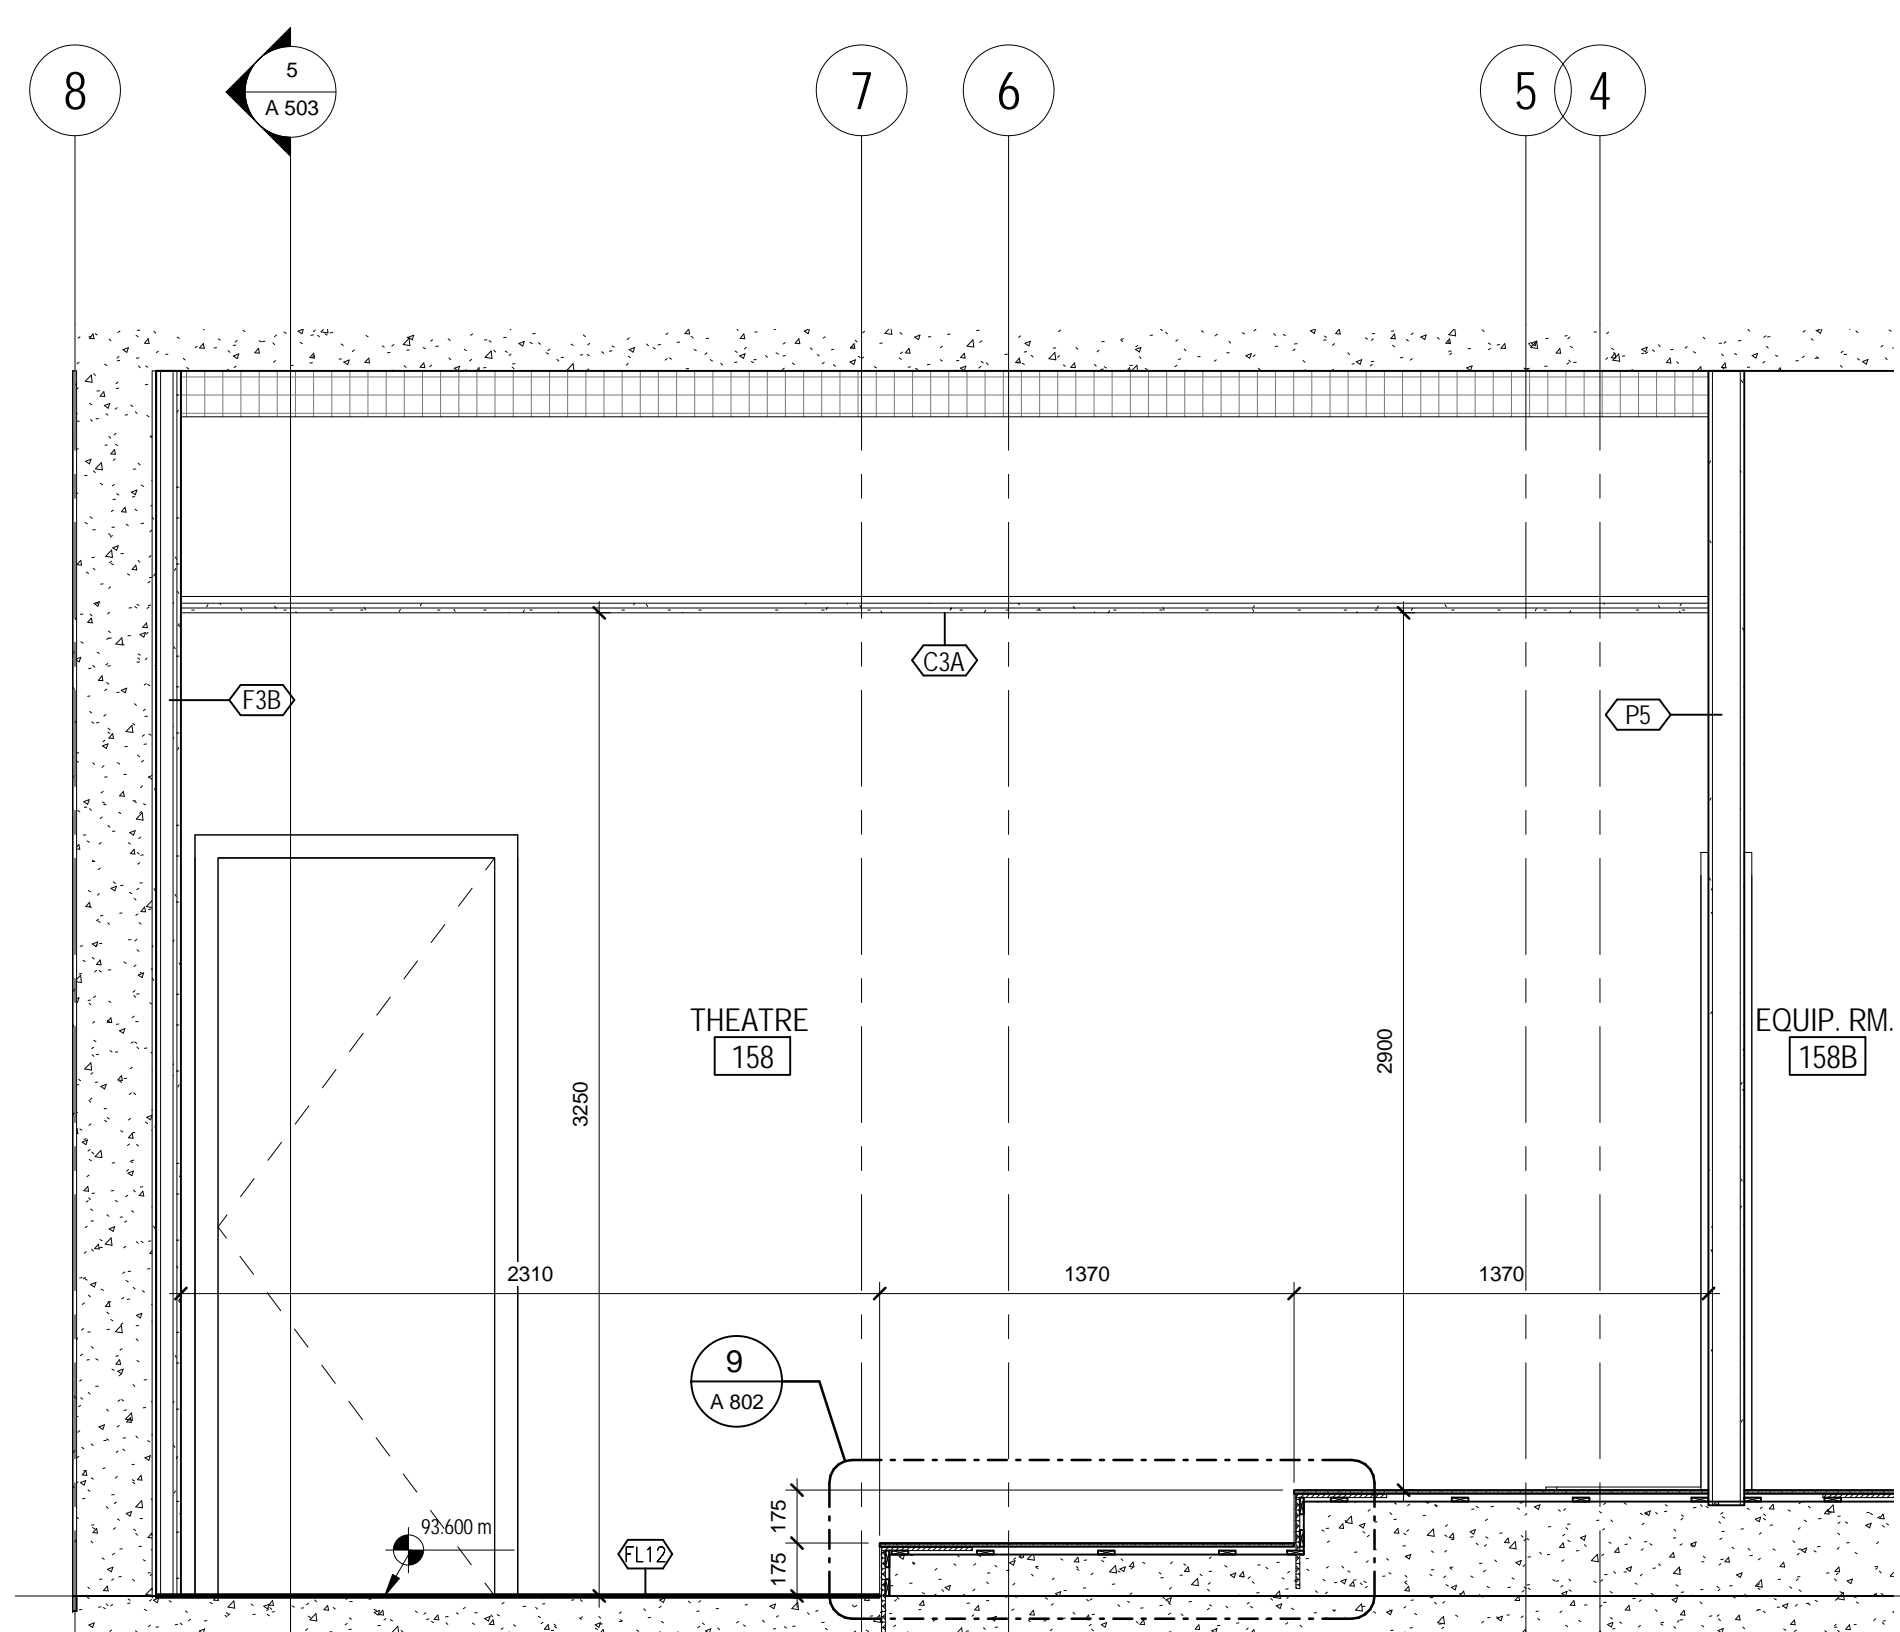


8 SECTION AT THEATRE - LEVEL 1
A 802 1:25

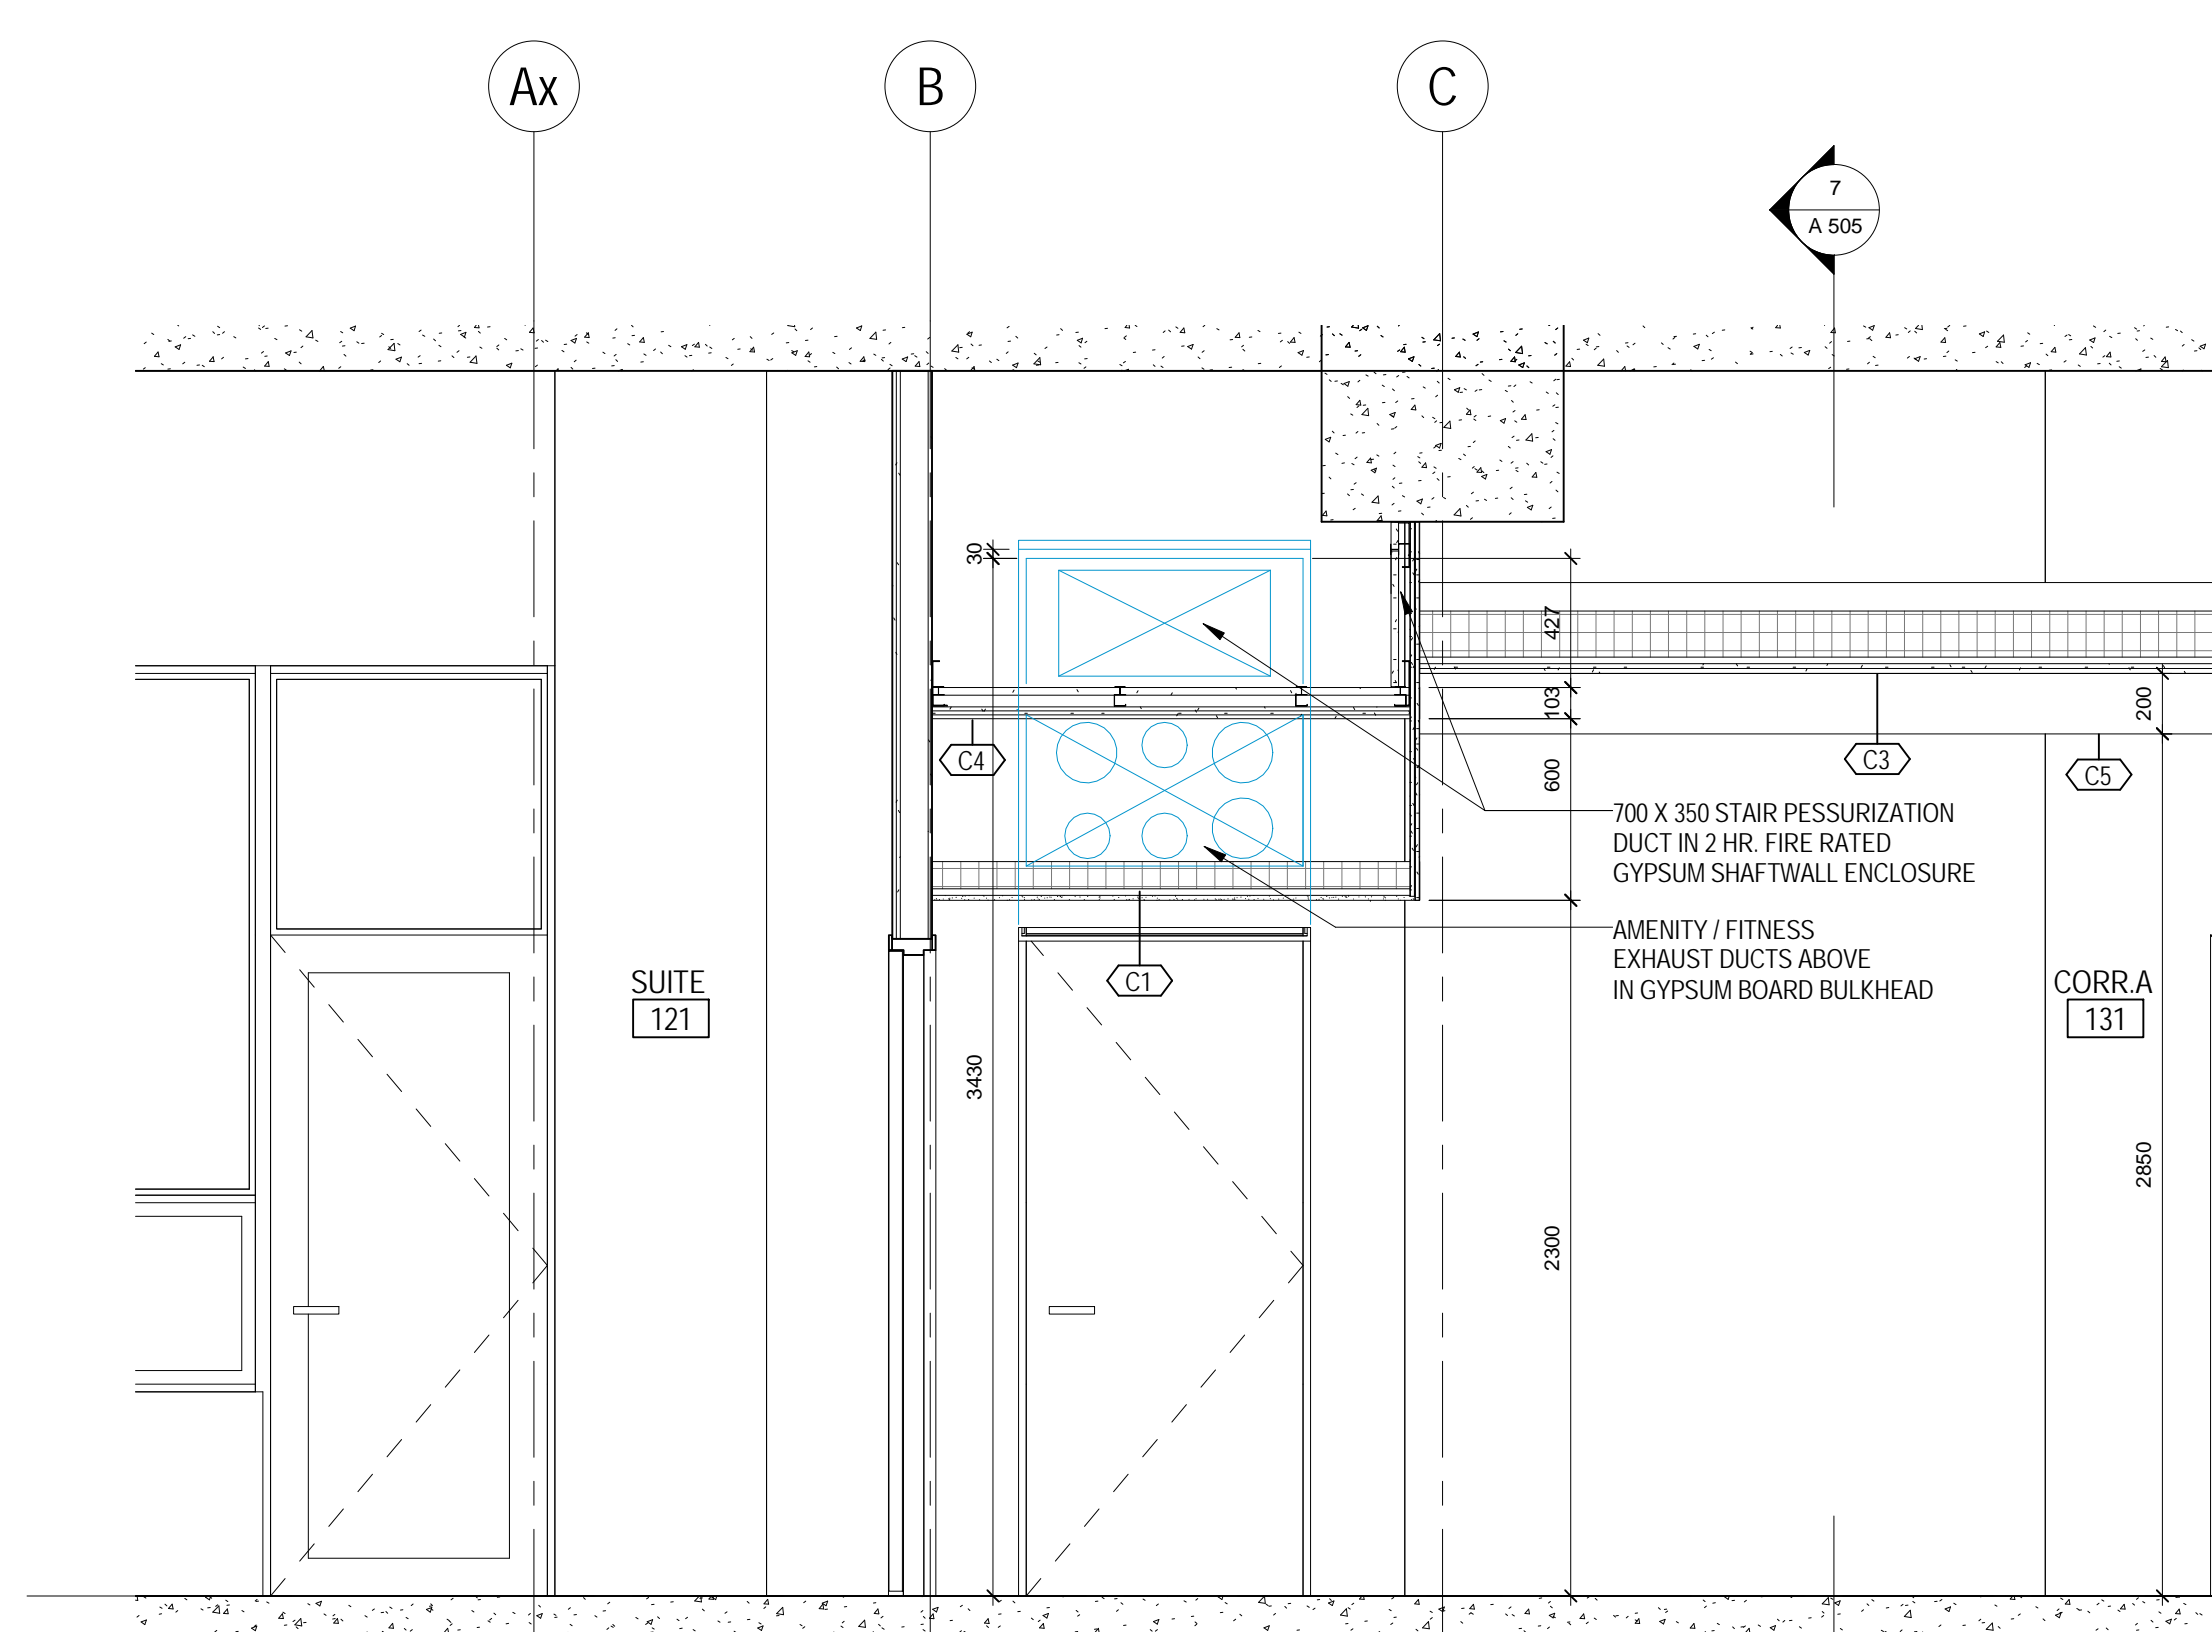


7 SECTION AT CORRIDOR A EXIT
A 802 1:25

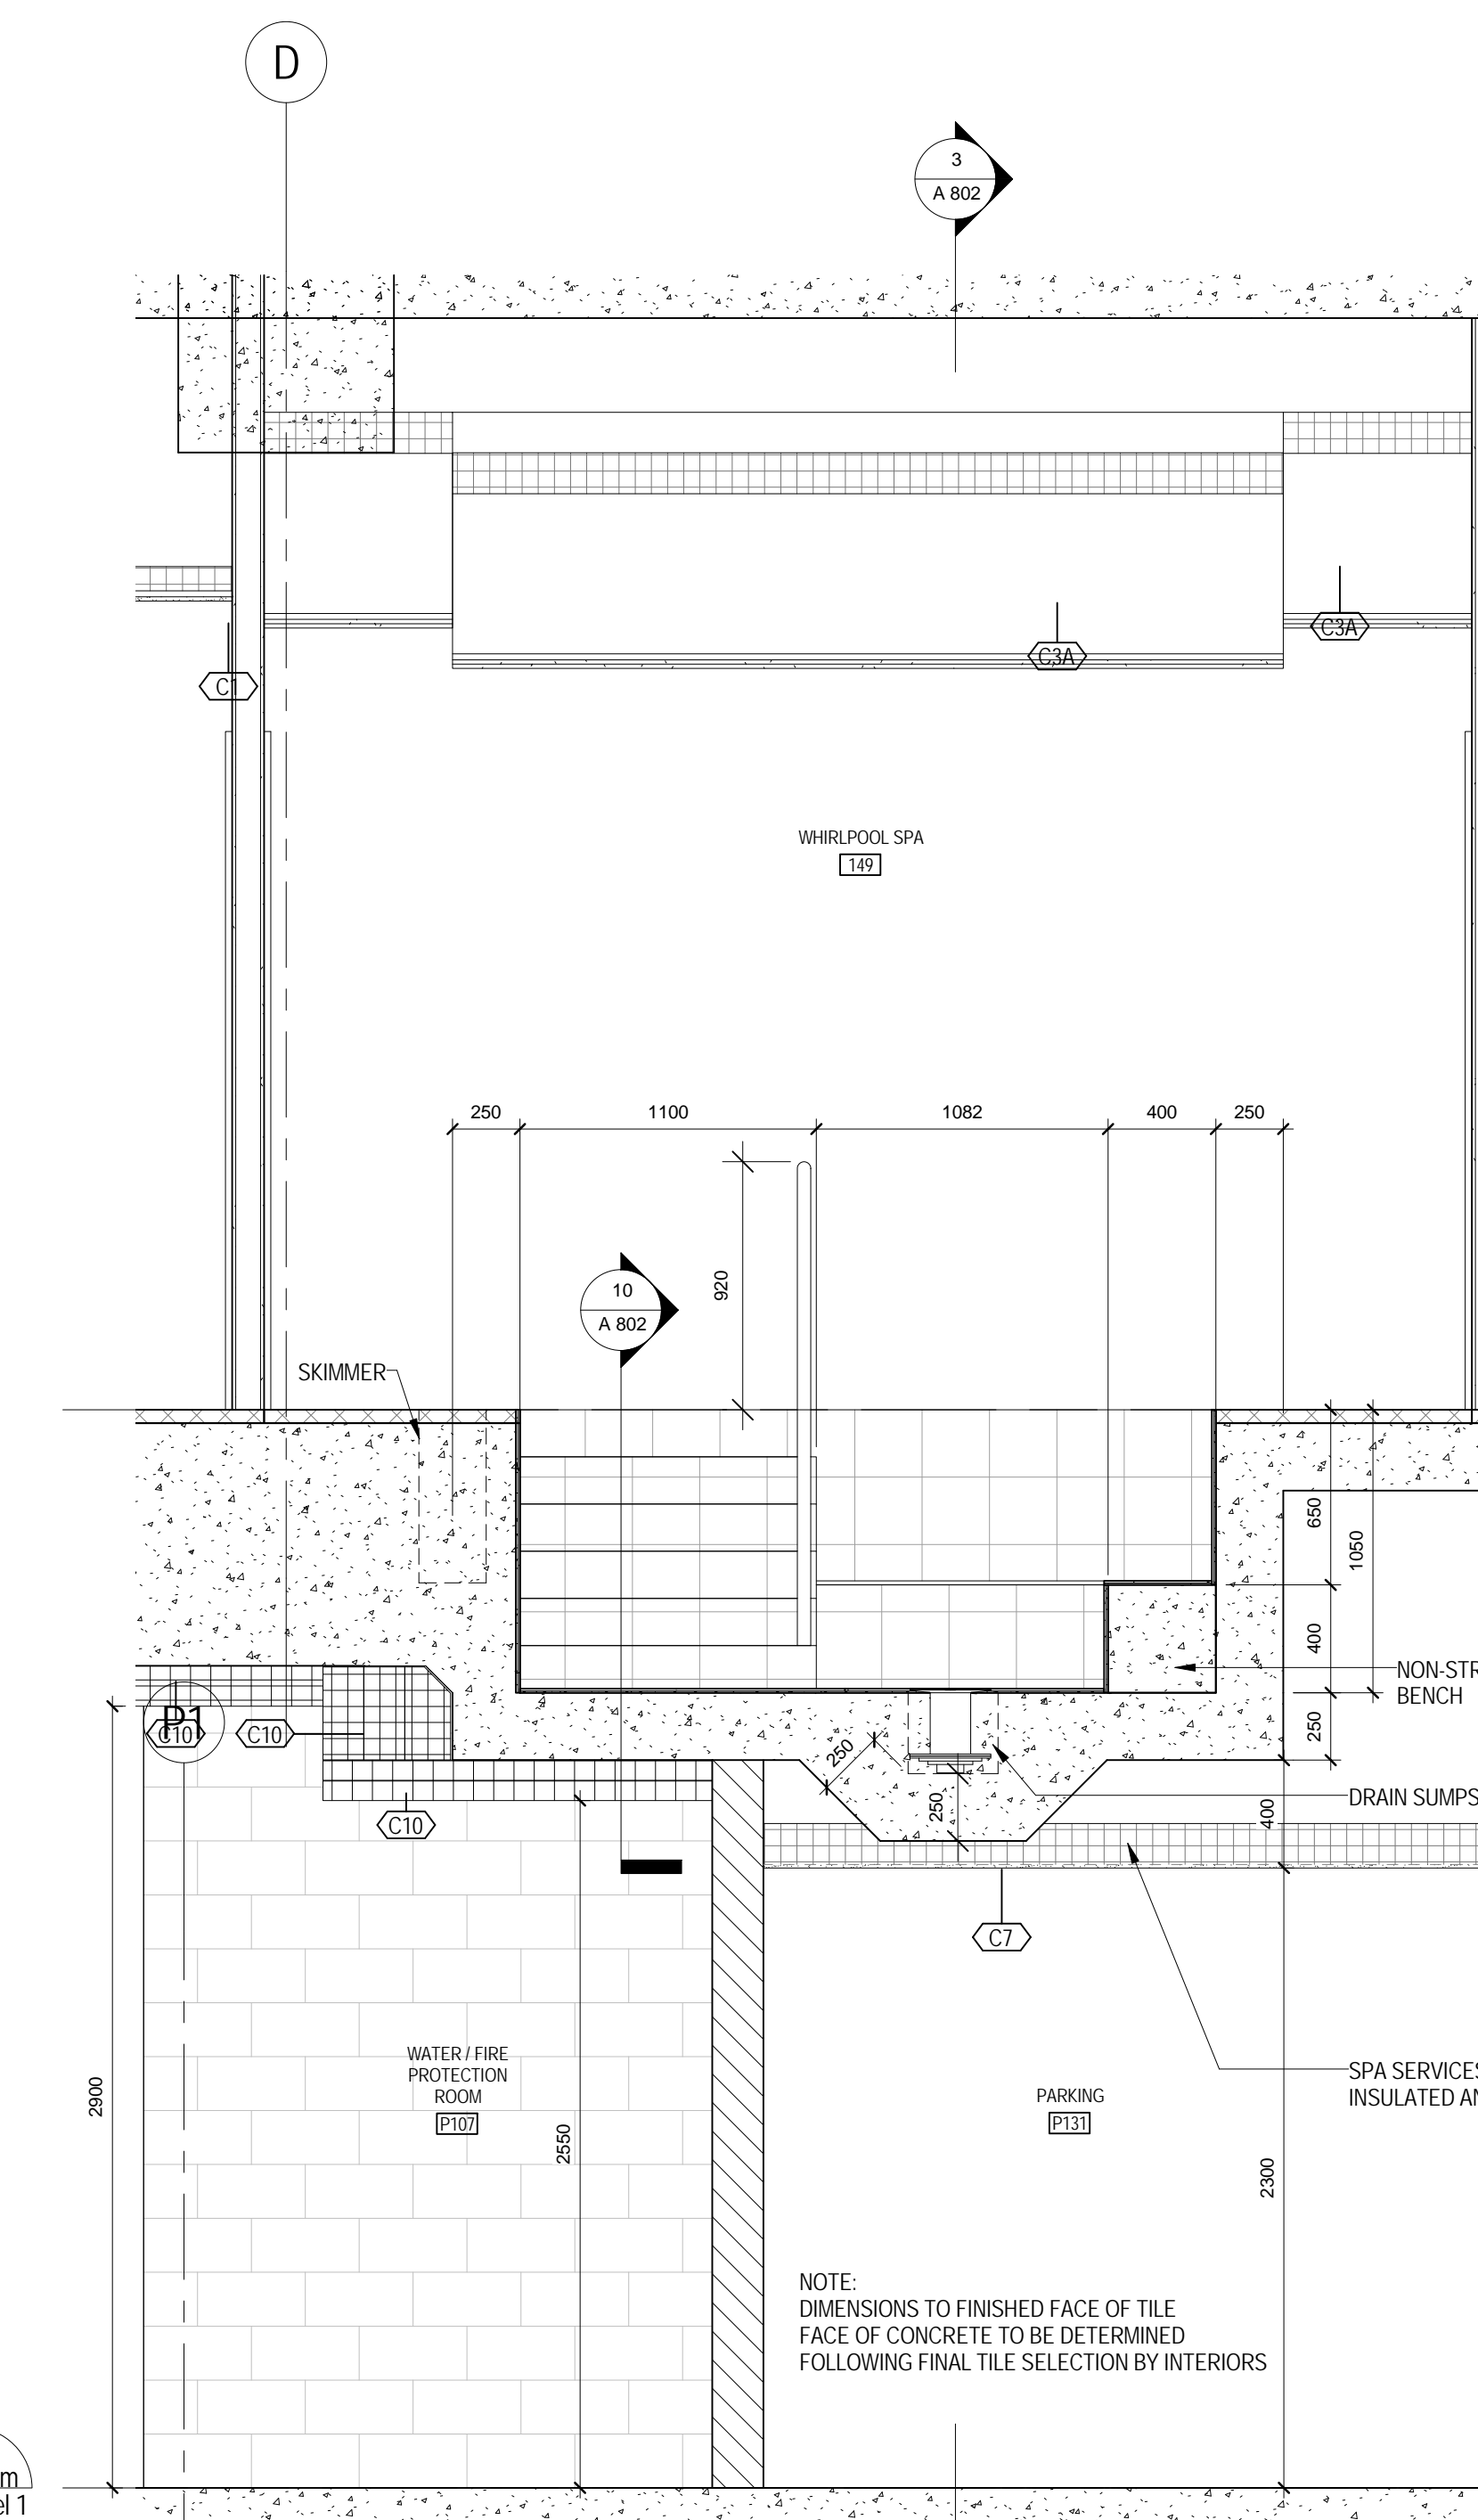


4 S/N SECTION AT LEVEL 1 SPA
A 802 1:25

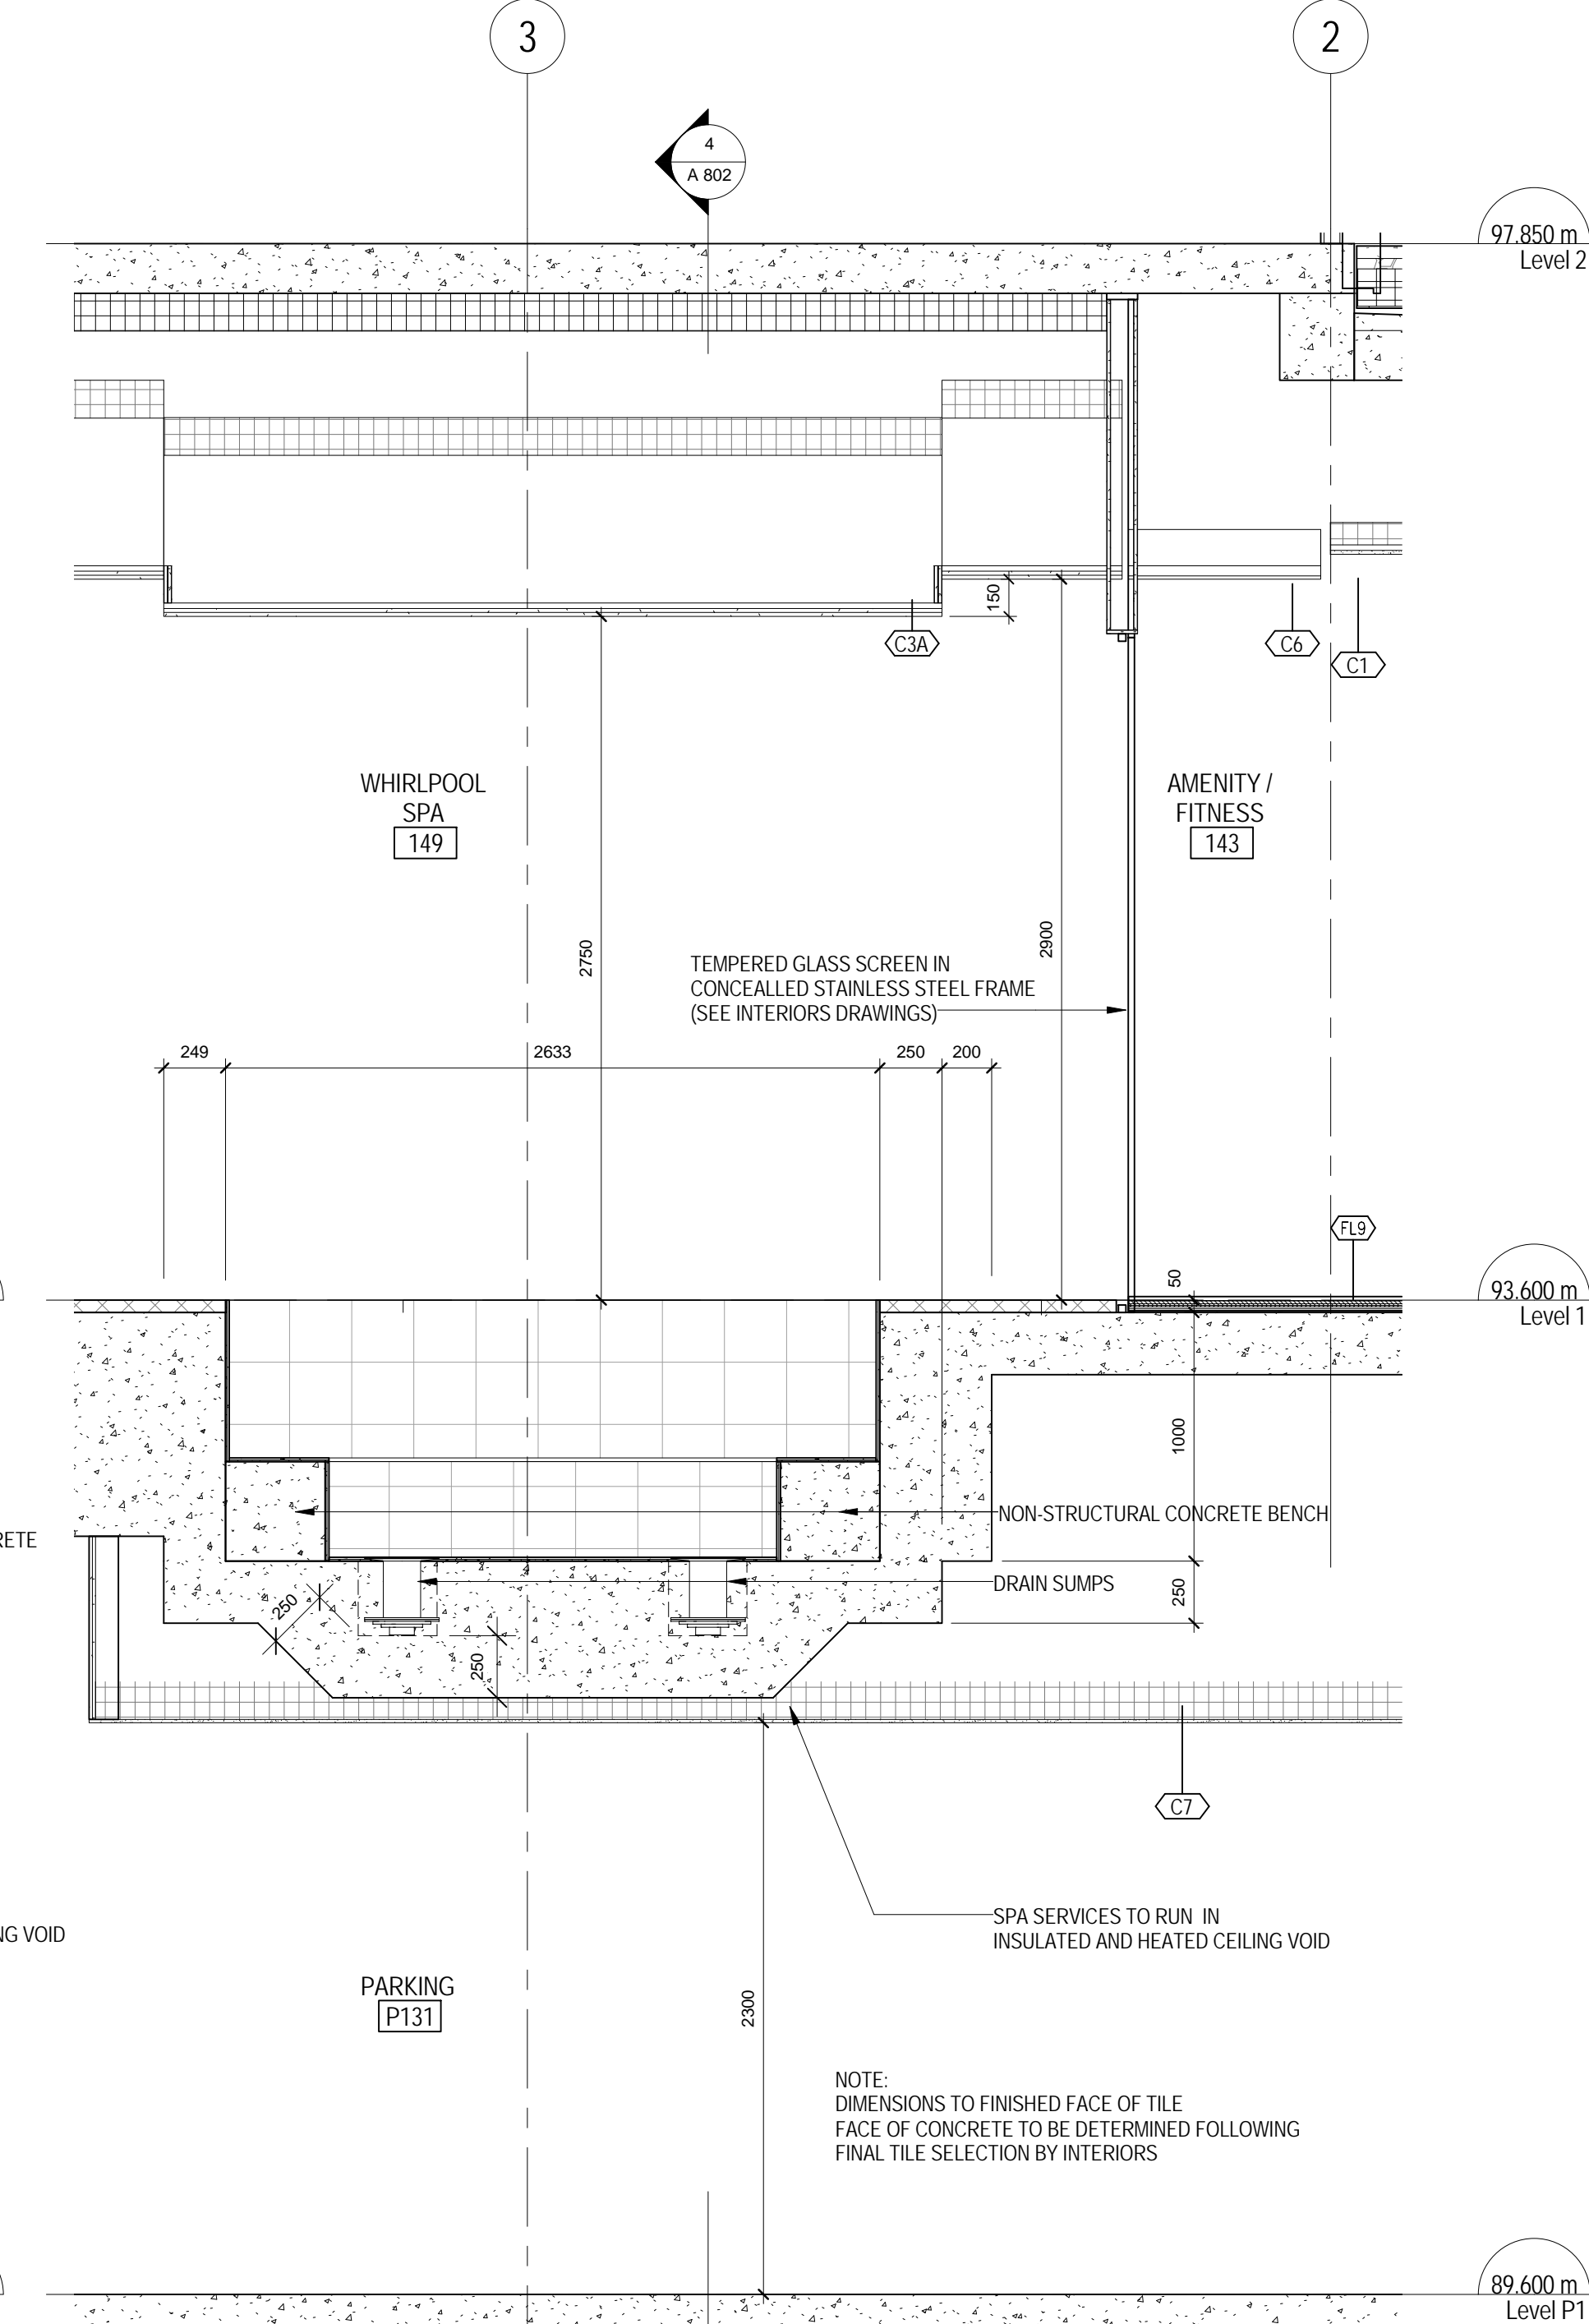


3 E/W SECTION AT LEVEL 1 SPA
A 802 1:25

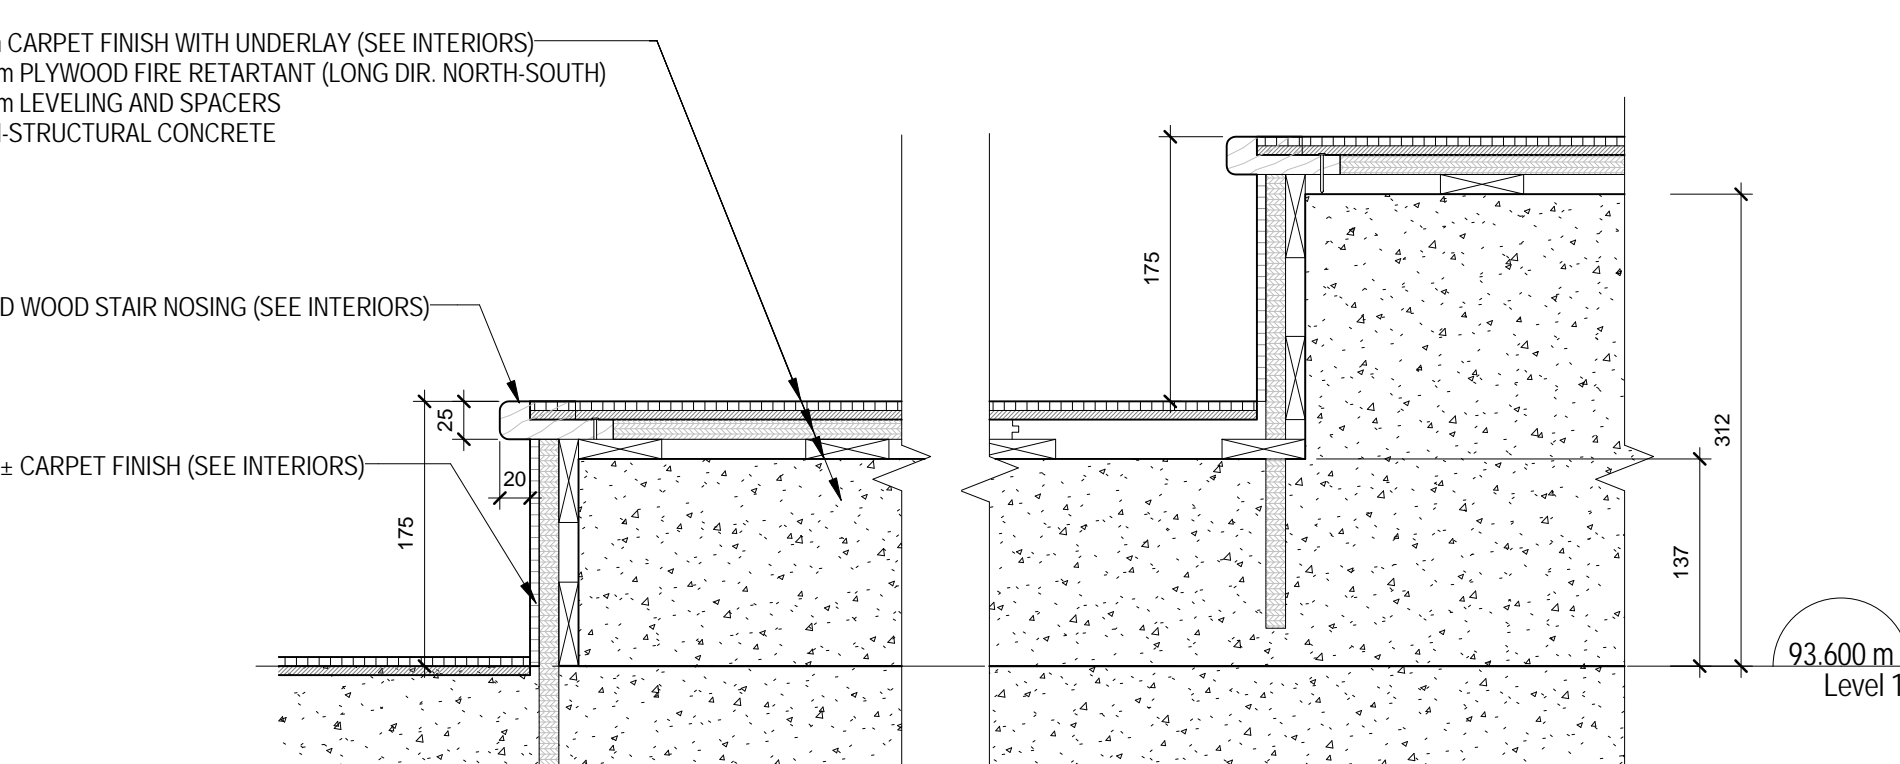


9 RAISED PLATFORM AT THEATRE - SECTION DETAIL
A 802 1:5

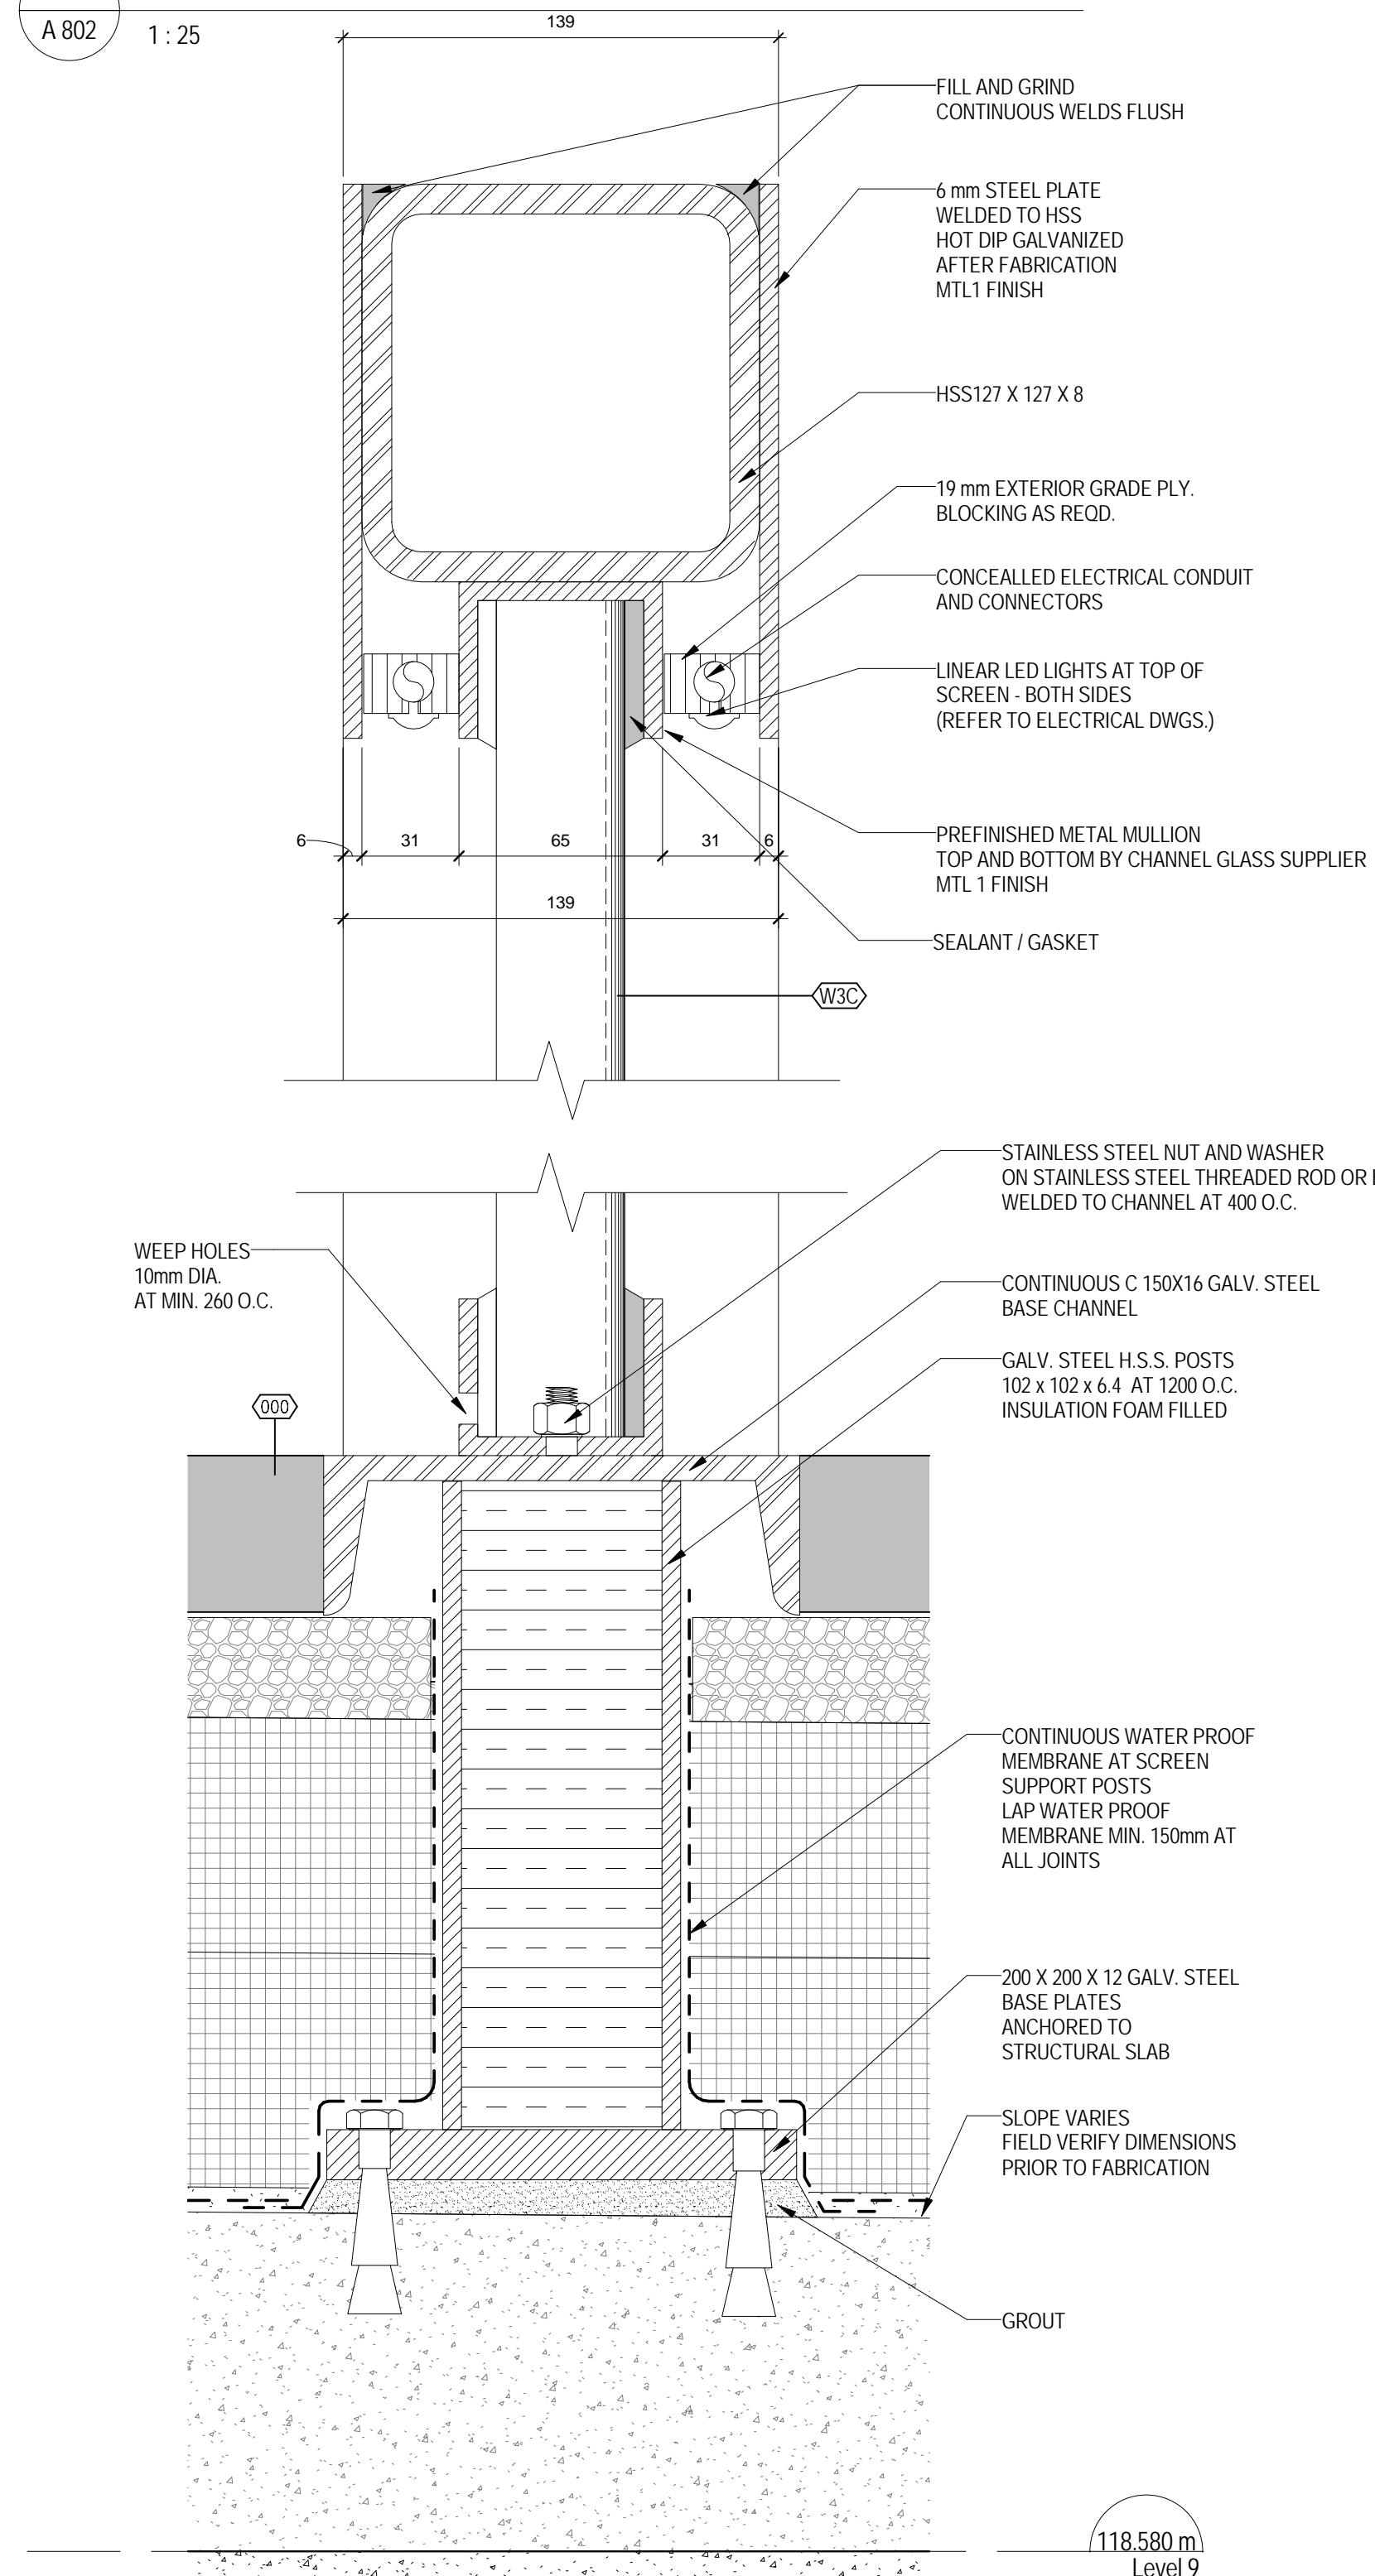


5 AMENITY TERRACE GLASS SCREEN - SECTION DETAIL
A 802 1:2

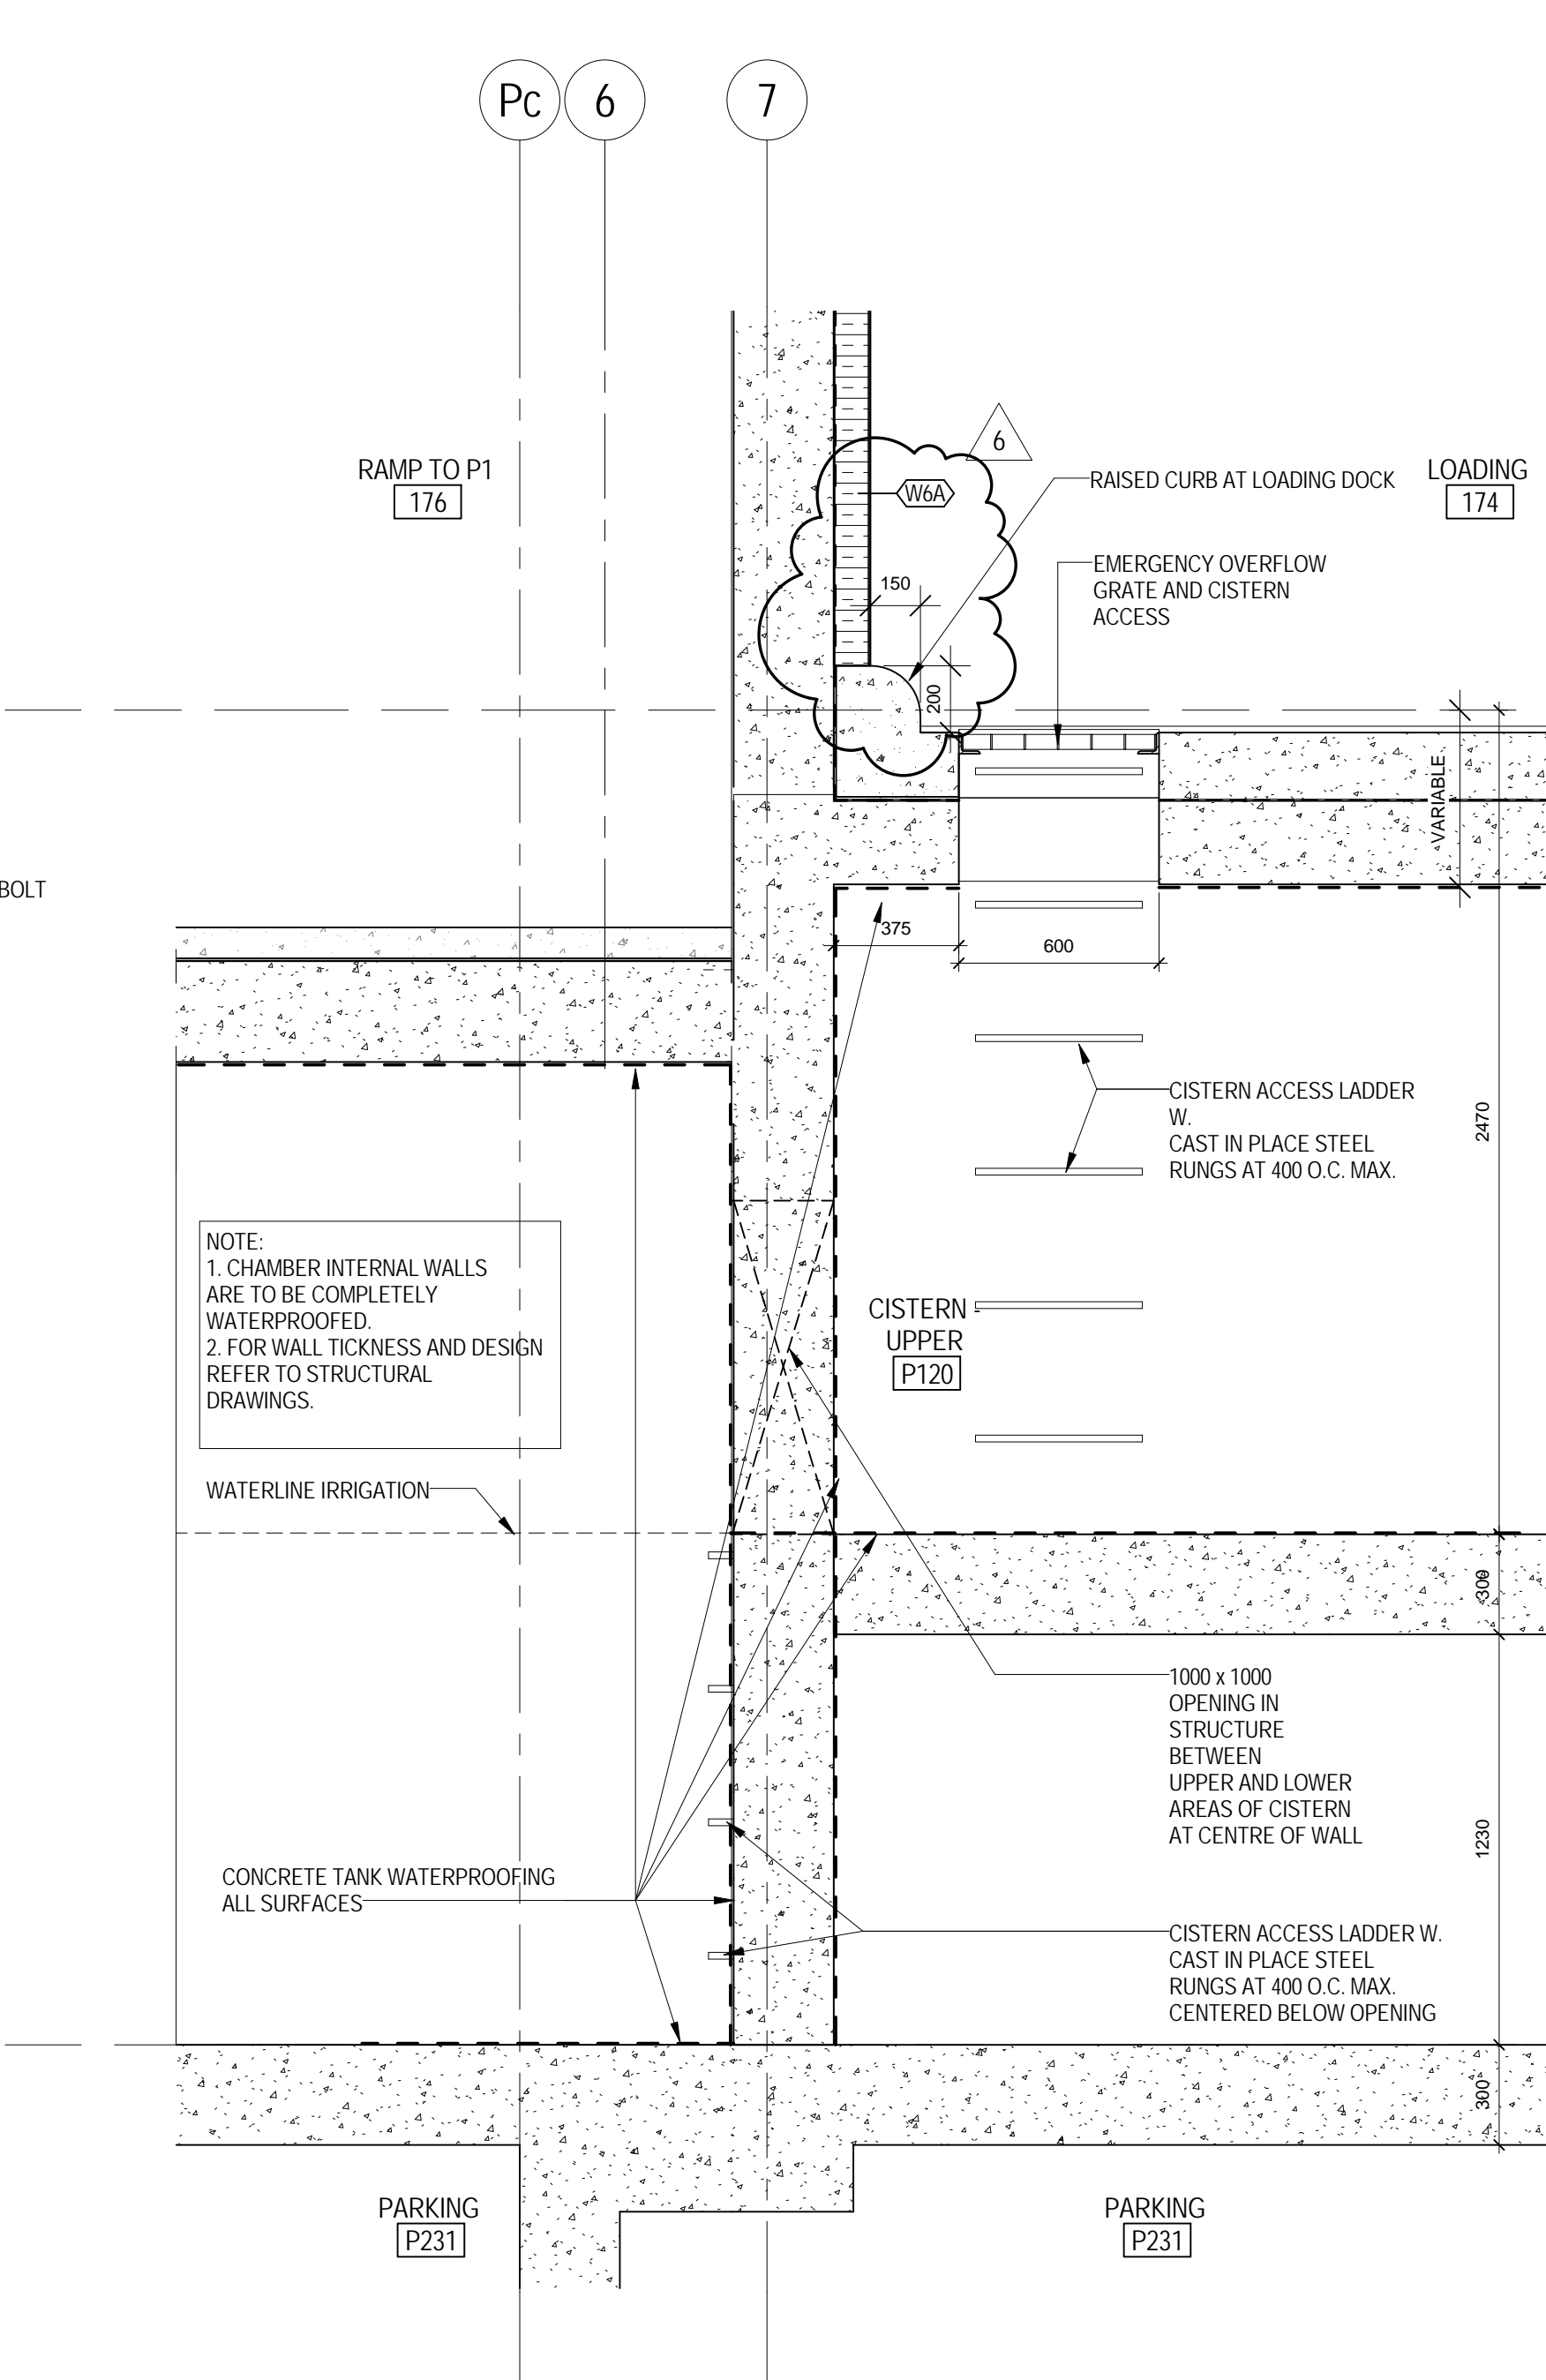

2 CISTERN ACCESS MAINTANANCE COVER SECTION
A 802 1:20

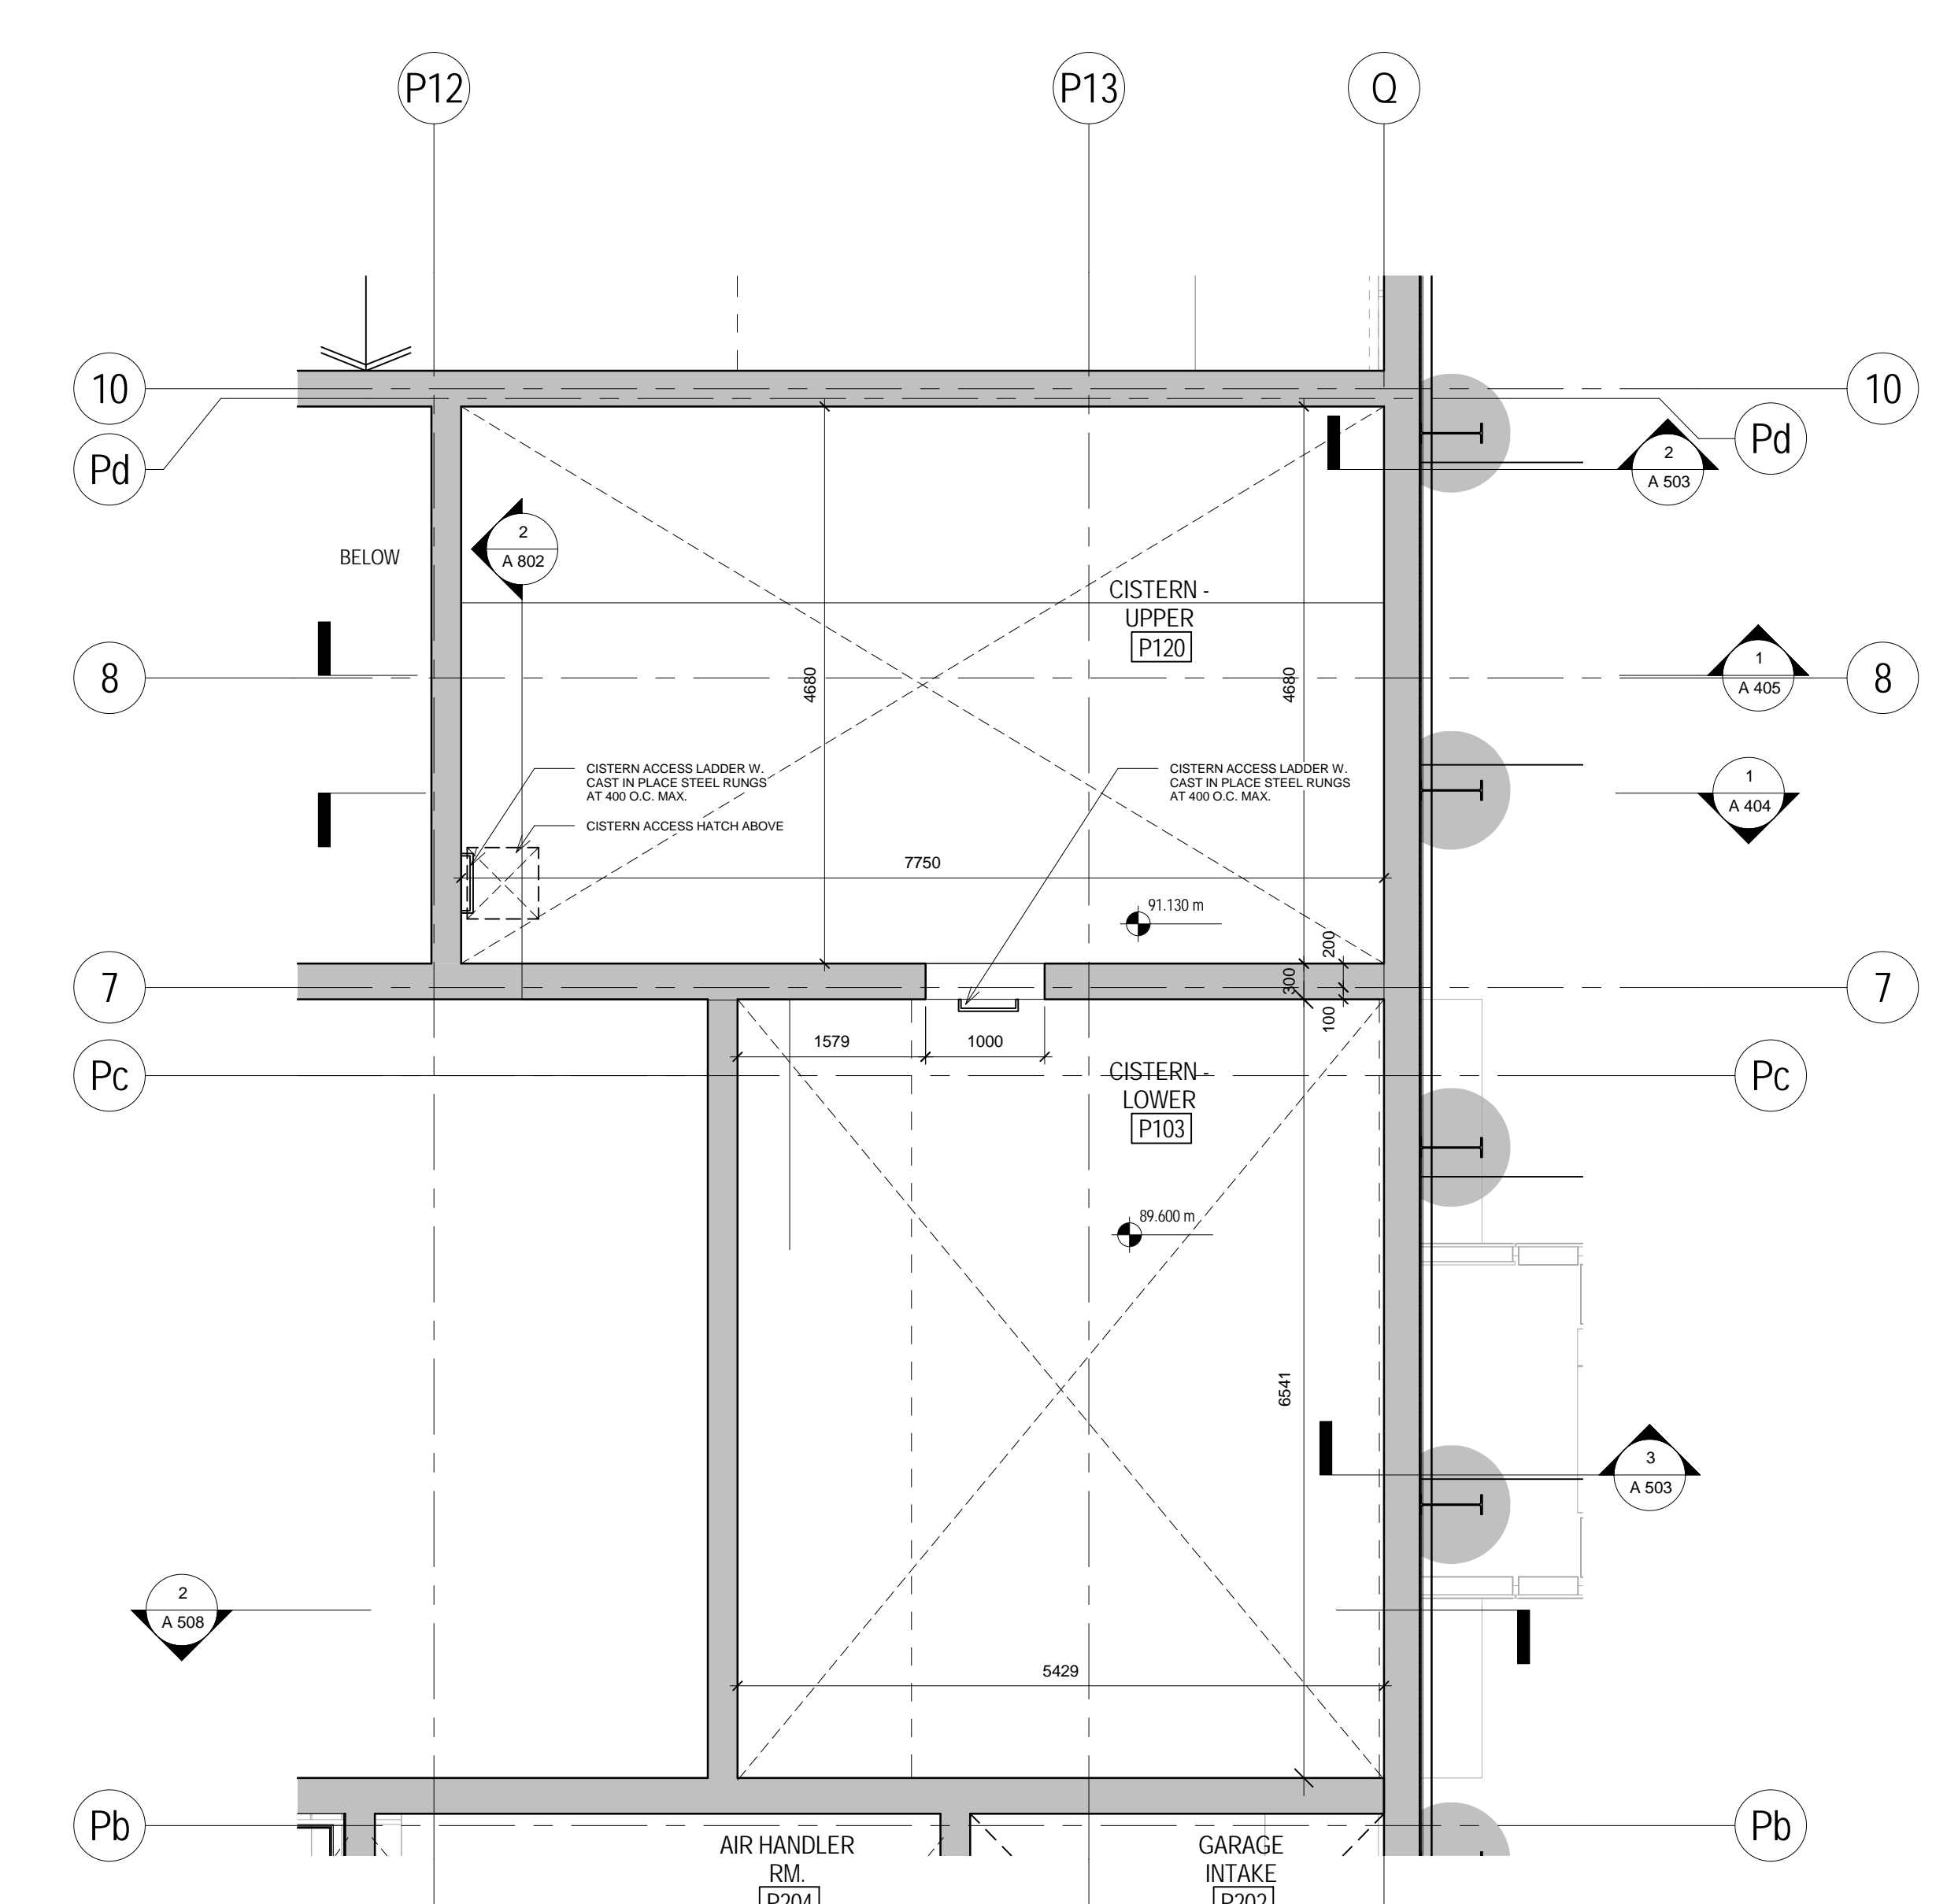

1 CISTERN PLAN
A 802 1:50

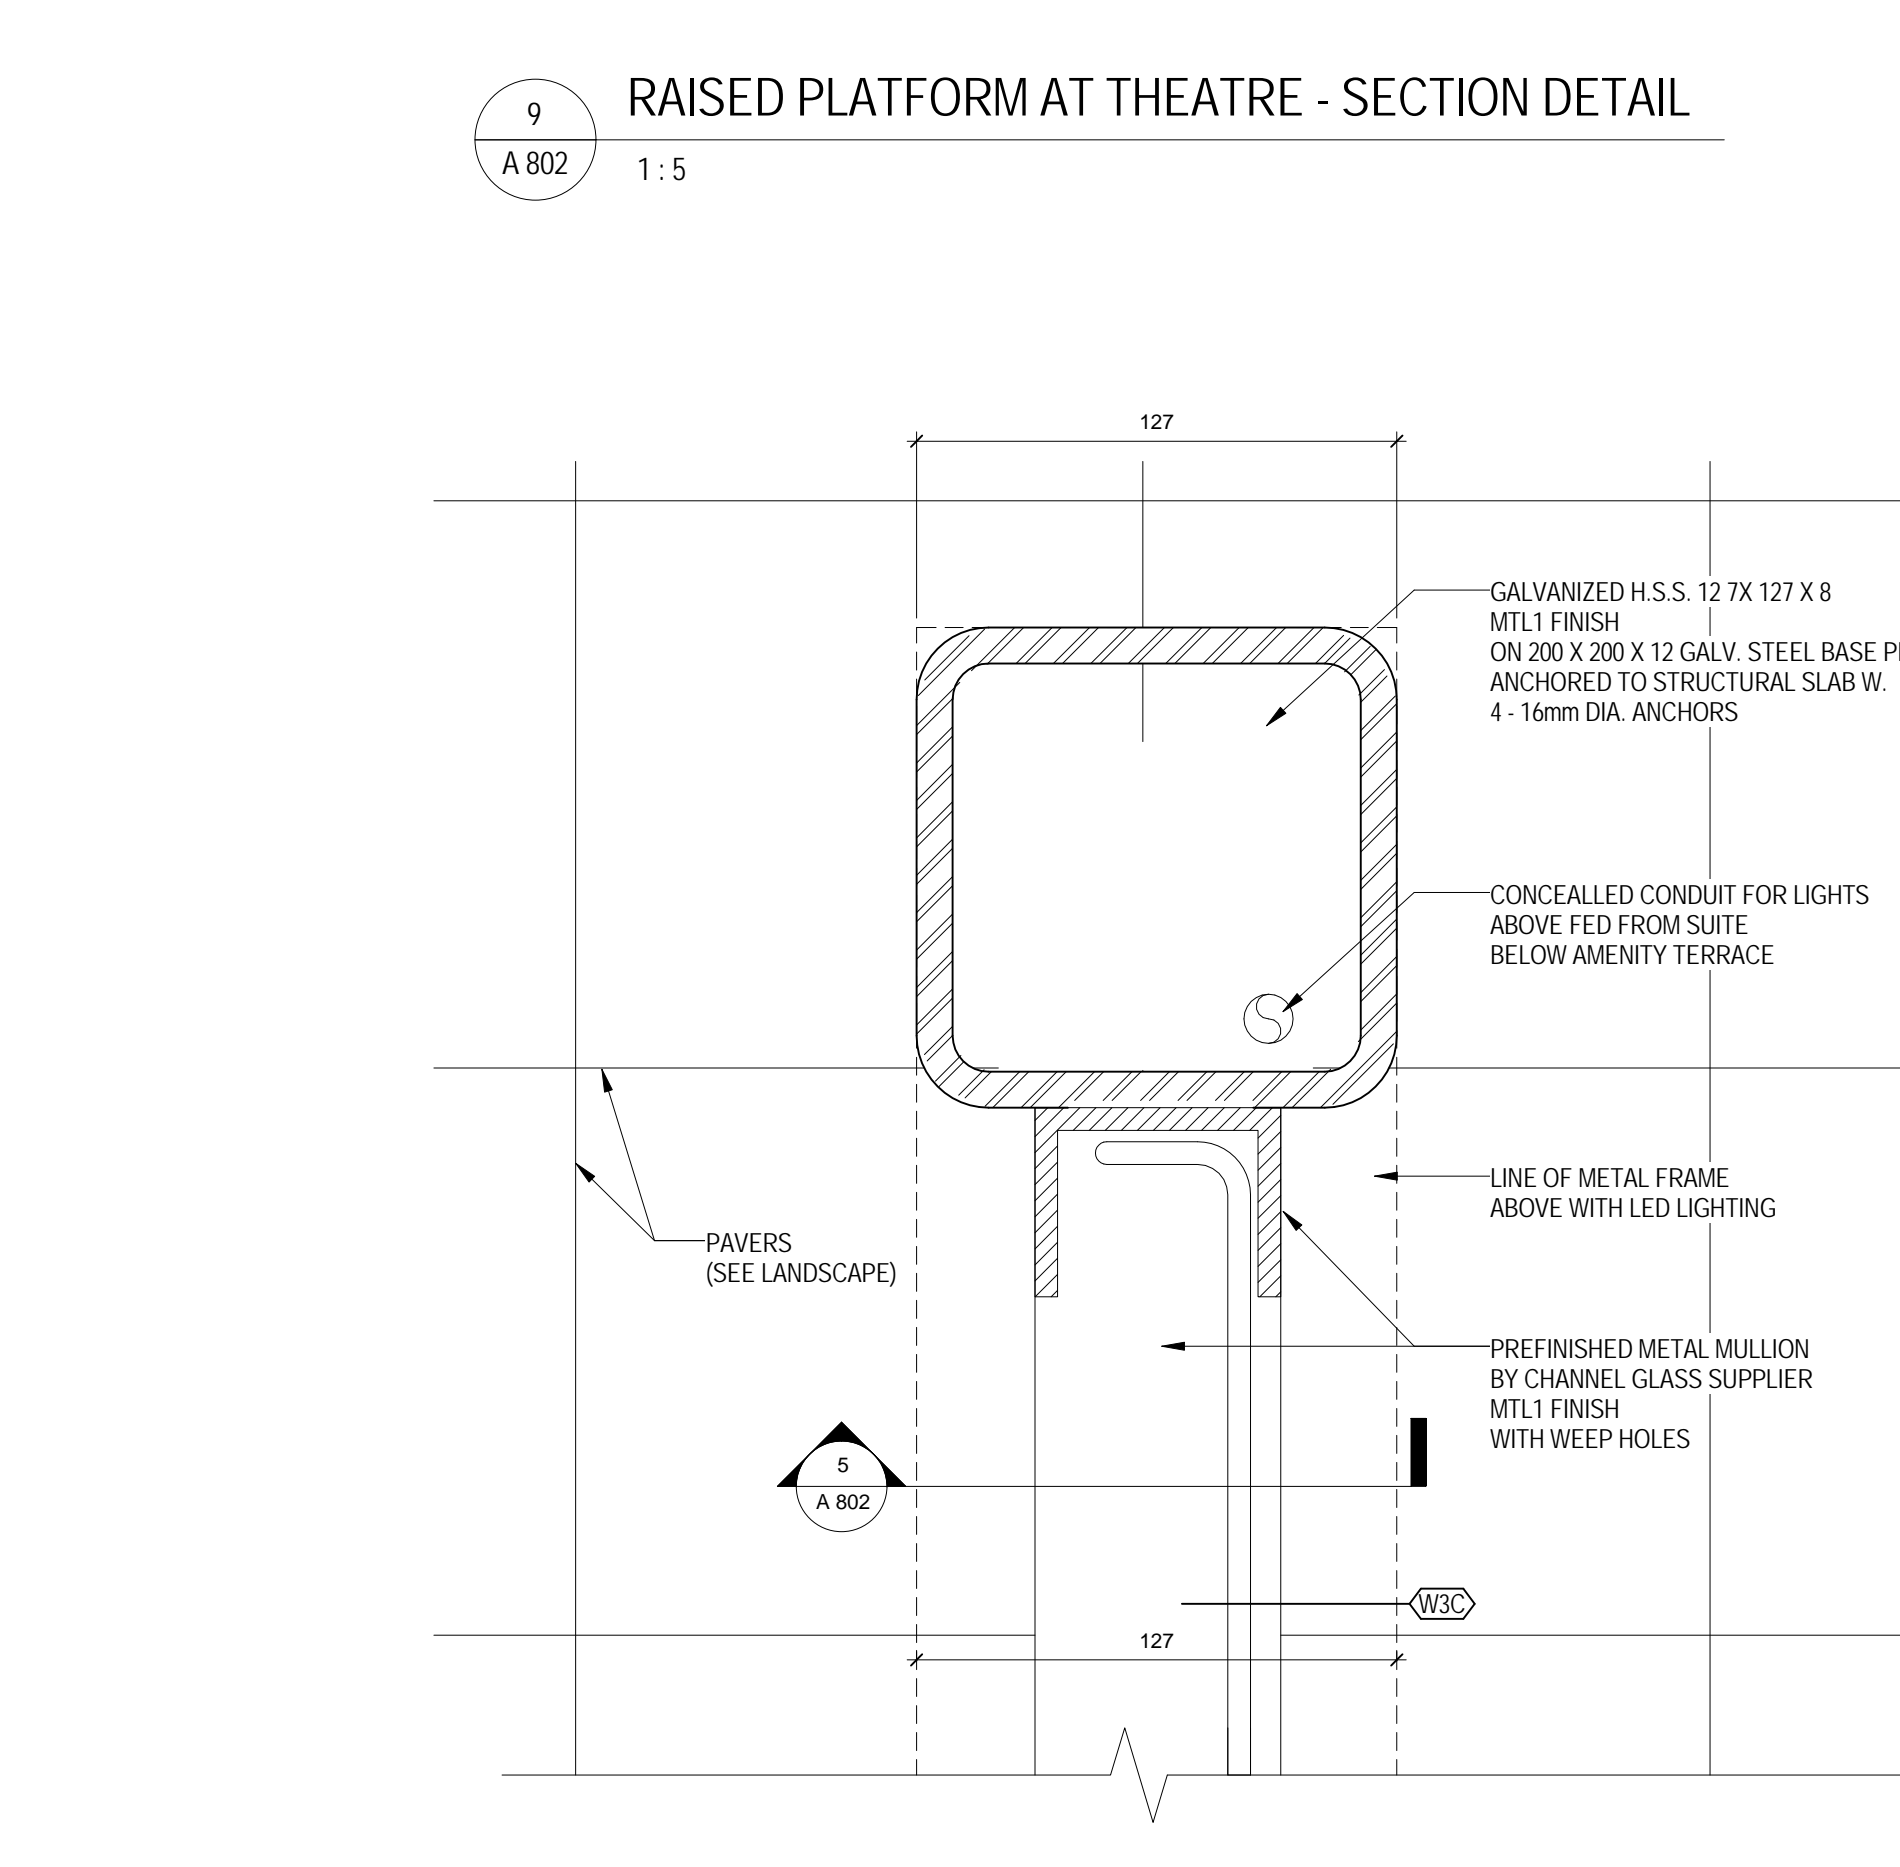

6 AMENITY TERRACE GLASS SCREEN - PLAN DETAIL
A 802 1:2

SQ ALEXANDRA PARK - BLOCK 11
38 CAMERON ST., TORONTO, ONTARIO M5T 2H2

project no: 12-115
scale: As indicated
drawn by: RC
reviewed by: JH
date:

Teepie Architects

INTERIOR DETAILS

A 802