




THIS DOCUMENT IS THE PROPERTY OF SQ SPADINA QUEEN TRIDEL. IT IS TO BE USED FOR THE PROJECT AND SITE SPECIFICALLY IDENTIFIED HEREIN. IT IS NOT TO BE REPRODUCED, COPIED, OR TRANSMITTED IN ANY FORM OR BY ANY MEANS, ELECTRONIC OR MECHANICAL, INCLUDING PHOTOCOPYING, RECORDING, OR BY ANY INFORMATION STORAGE AND RETRIEVAL SYSTEM, WITHOUT THE WRITTEN PERMISSION OF SQ SPADINA QUEEN TRIDEL. THE USER OF THIS DOCUMENT AGREES TO HOLD SQ SPADINA QUEEN TRIDEL HARMLESS FROM AND AGAINST ALL CLAIMS, DAMAGES, LOSSES AND EXPENSES, INCLUDING REASONABLE ATTORNEY'S FEES, THAT MAY BE ASSERTED AGAINST SQ SPADINA QUEEN TRIDEL AS A RESULT OF THE USER'S USE OF THIS DOCUMENT. 

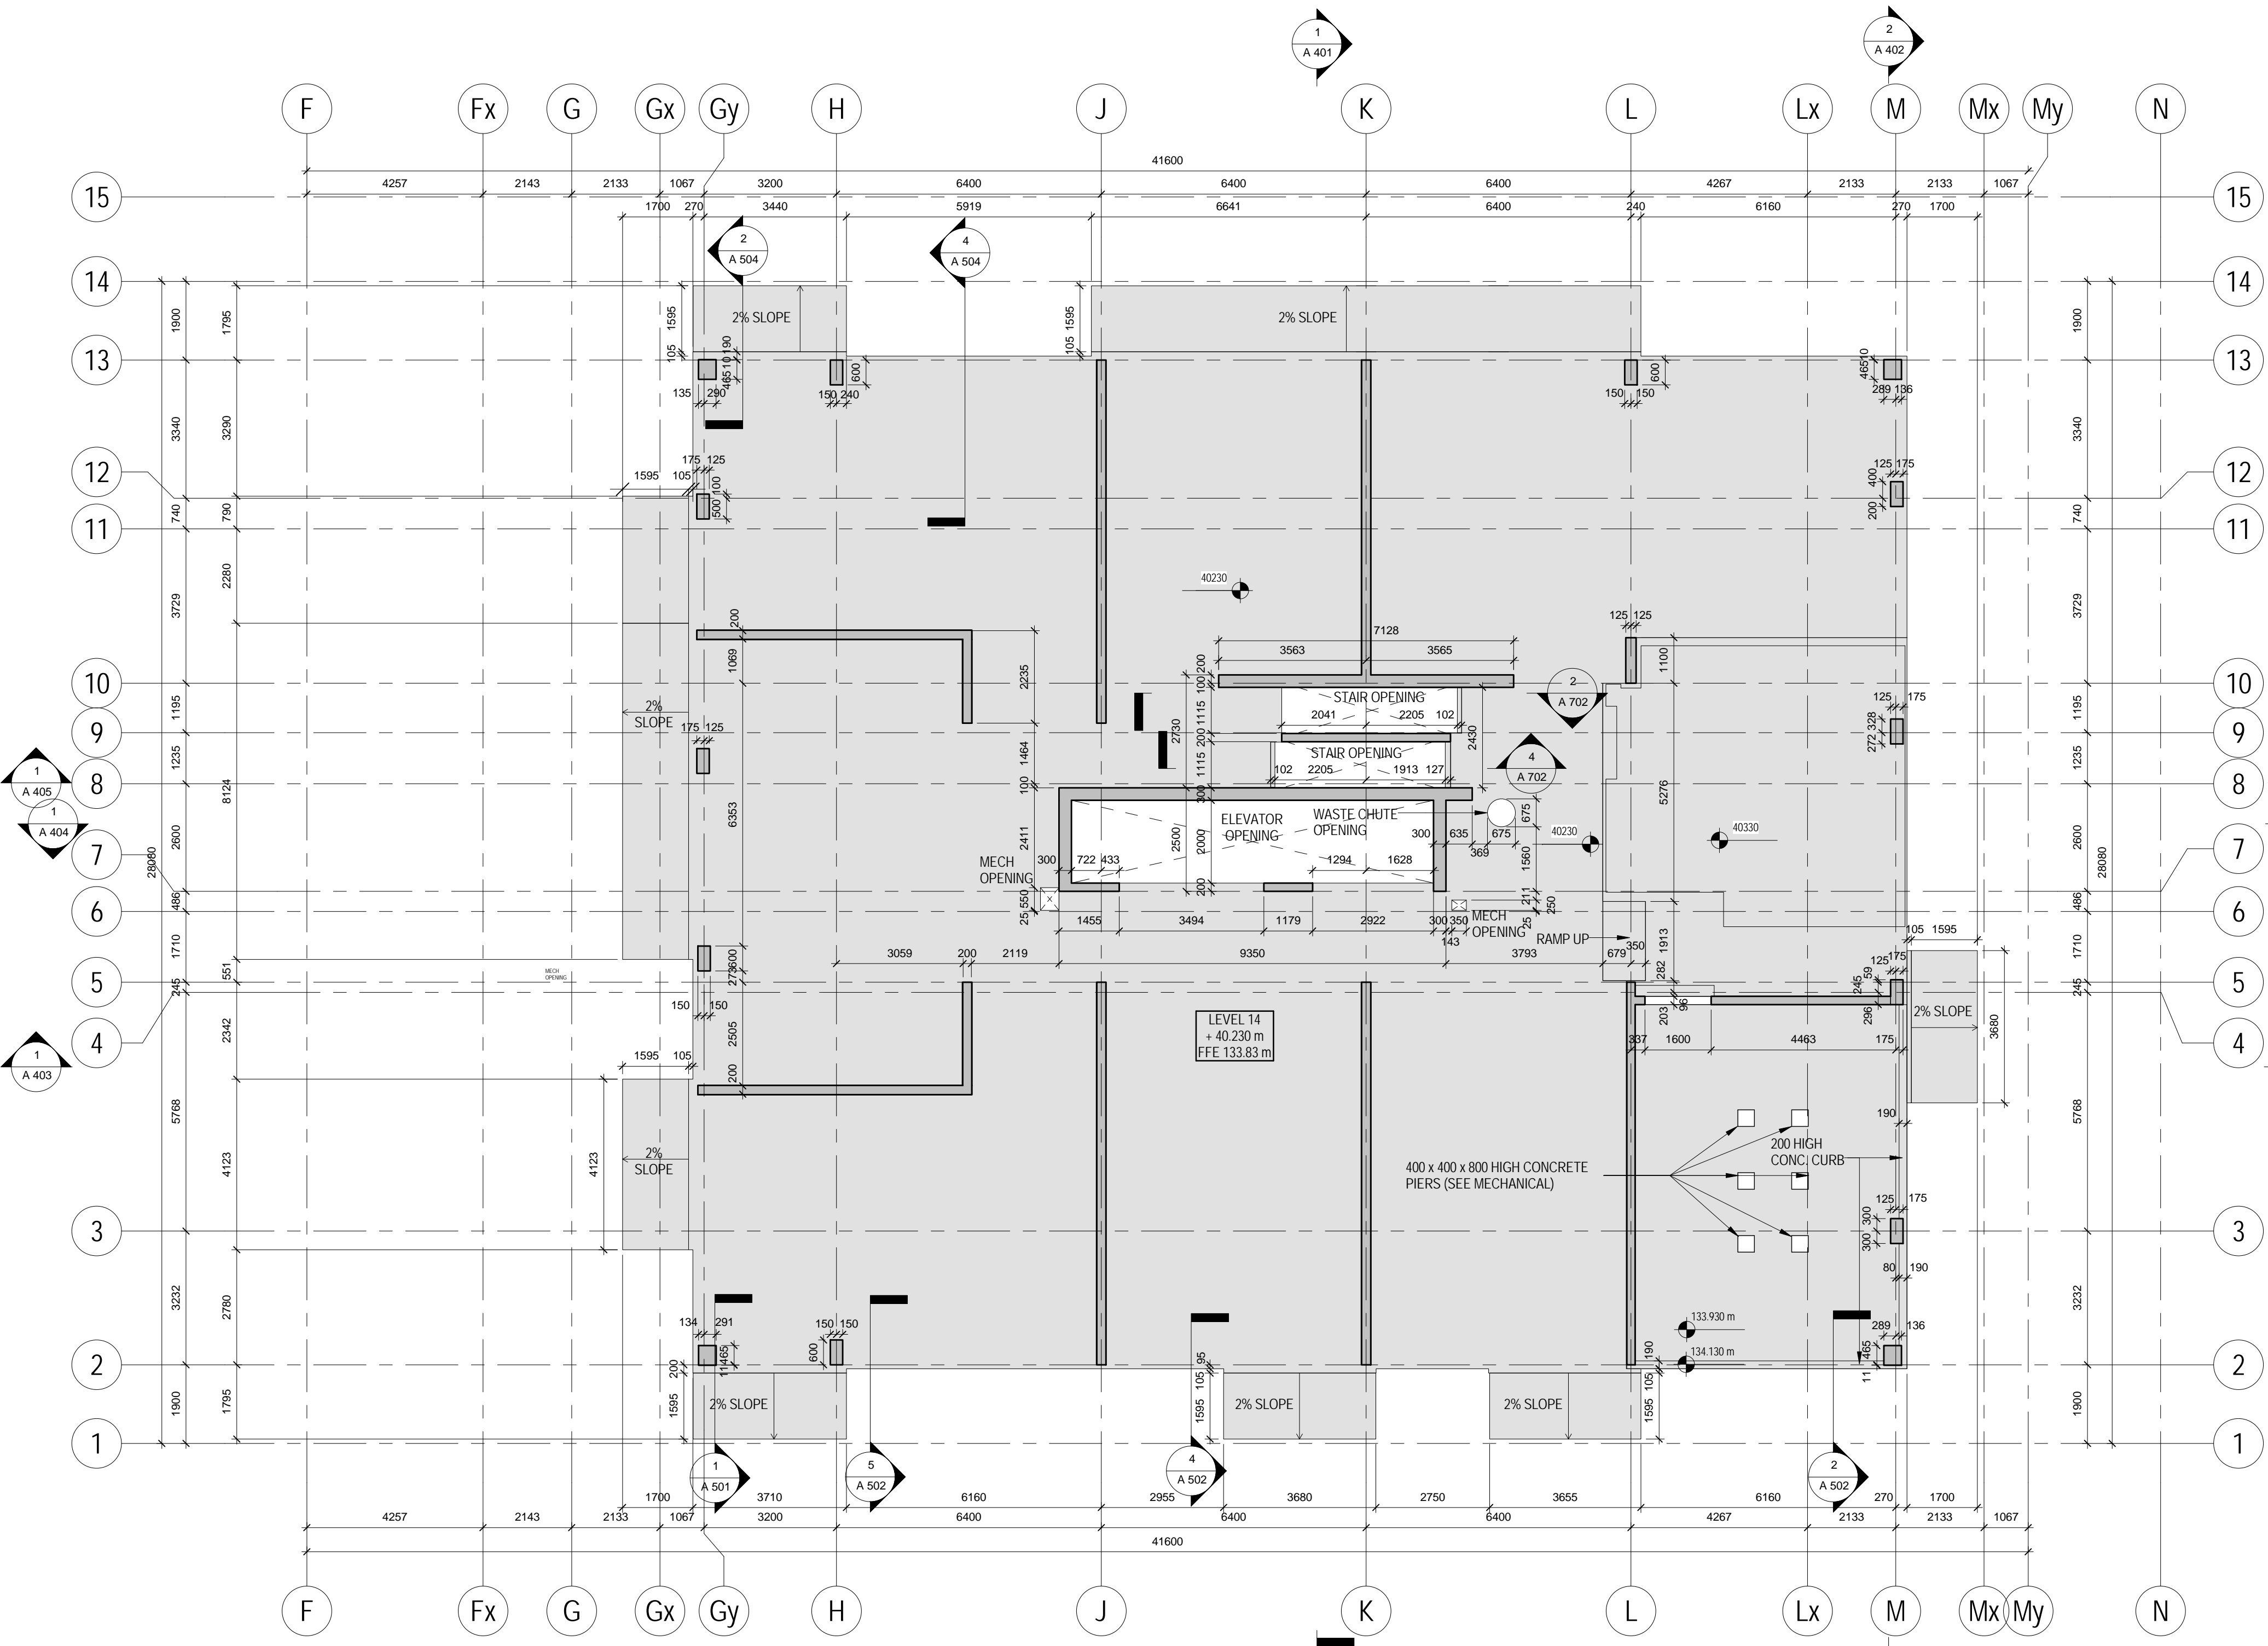

1 Level 14 EOS
A 259 1:100

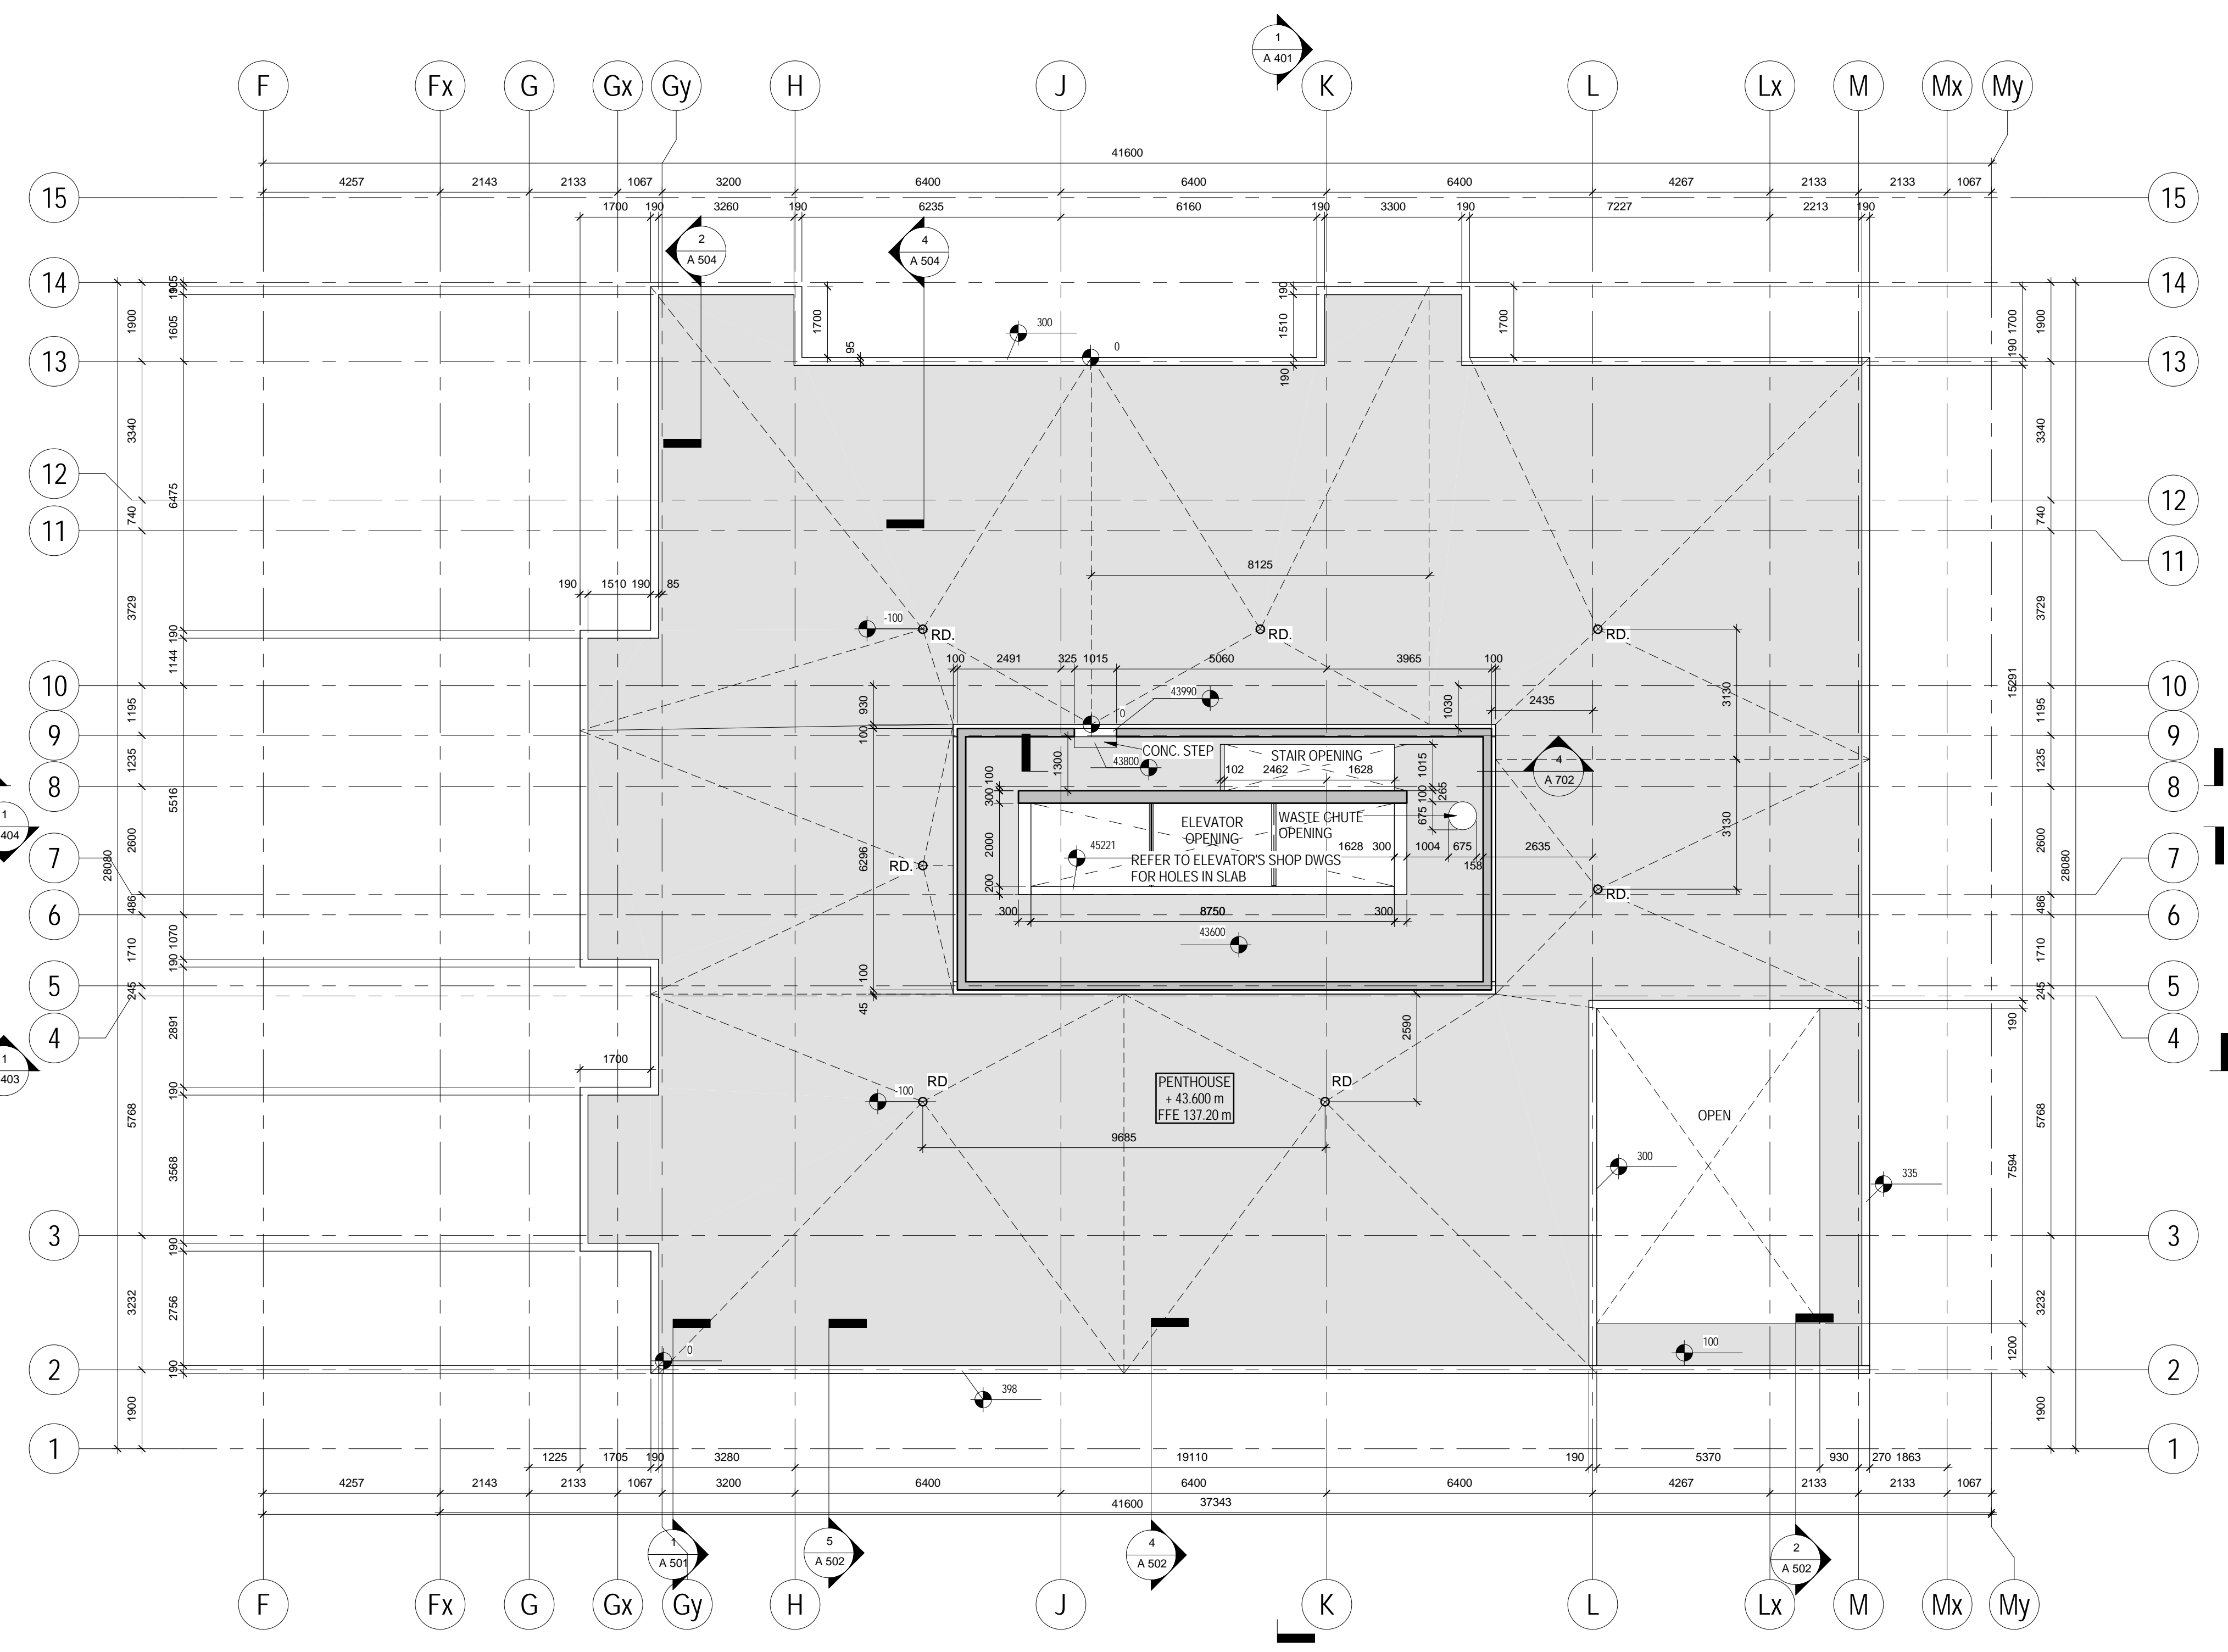

2 PENTHOUSE EOS
A 259 1:100

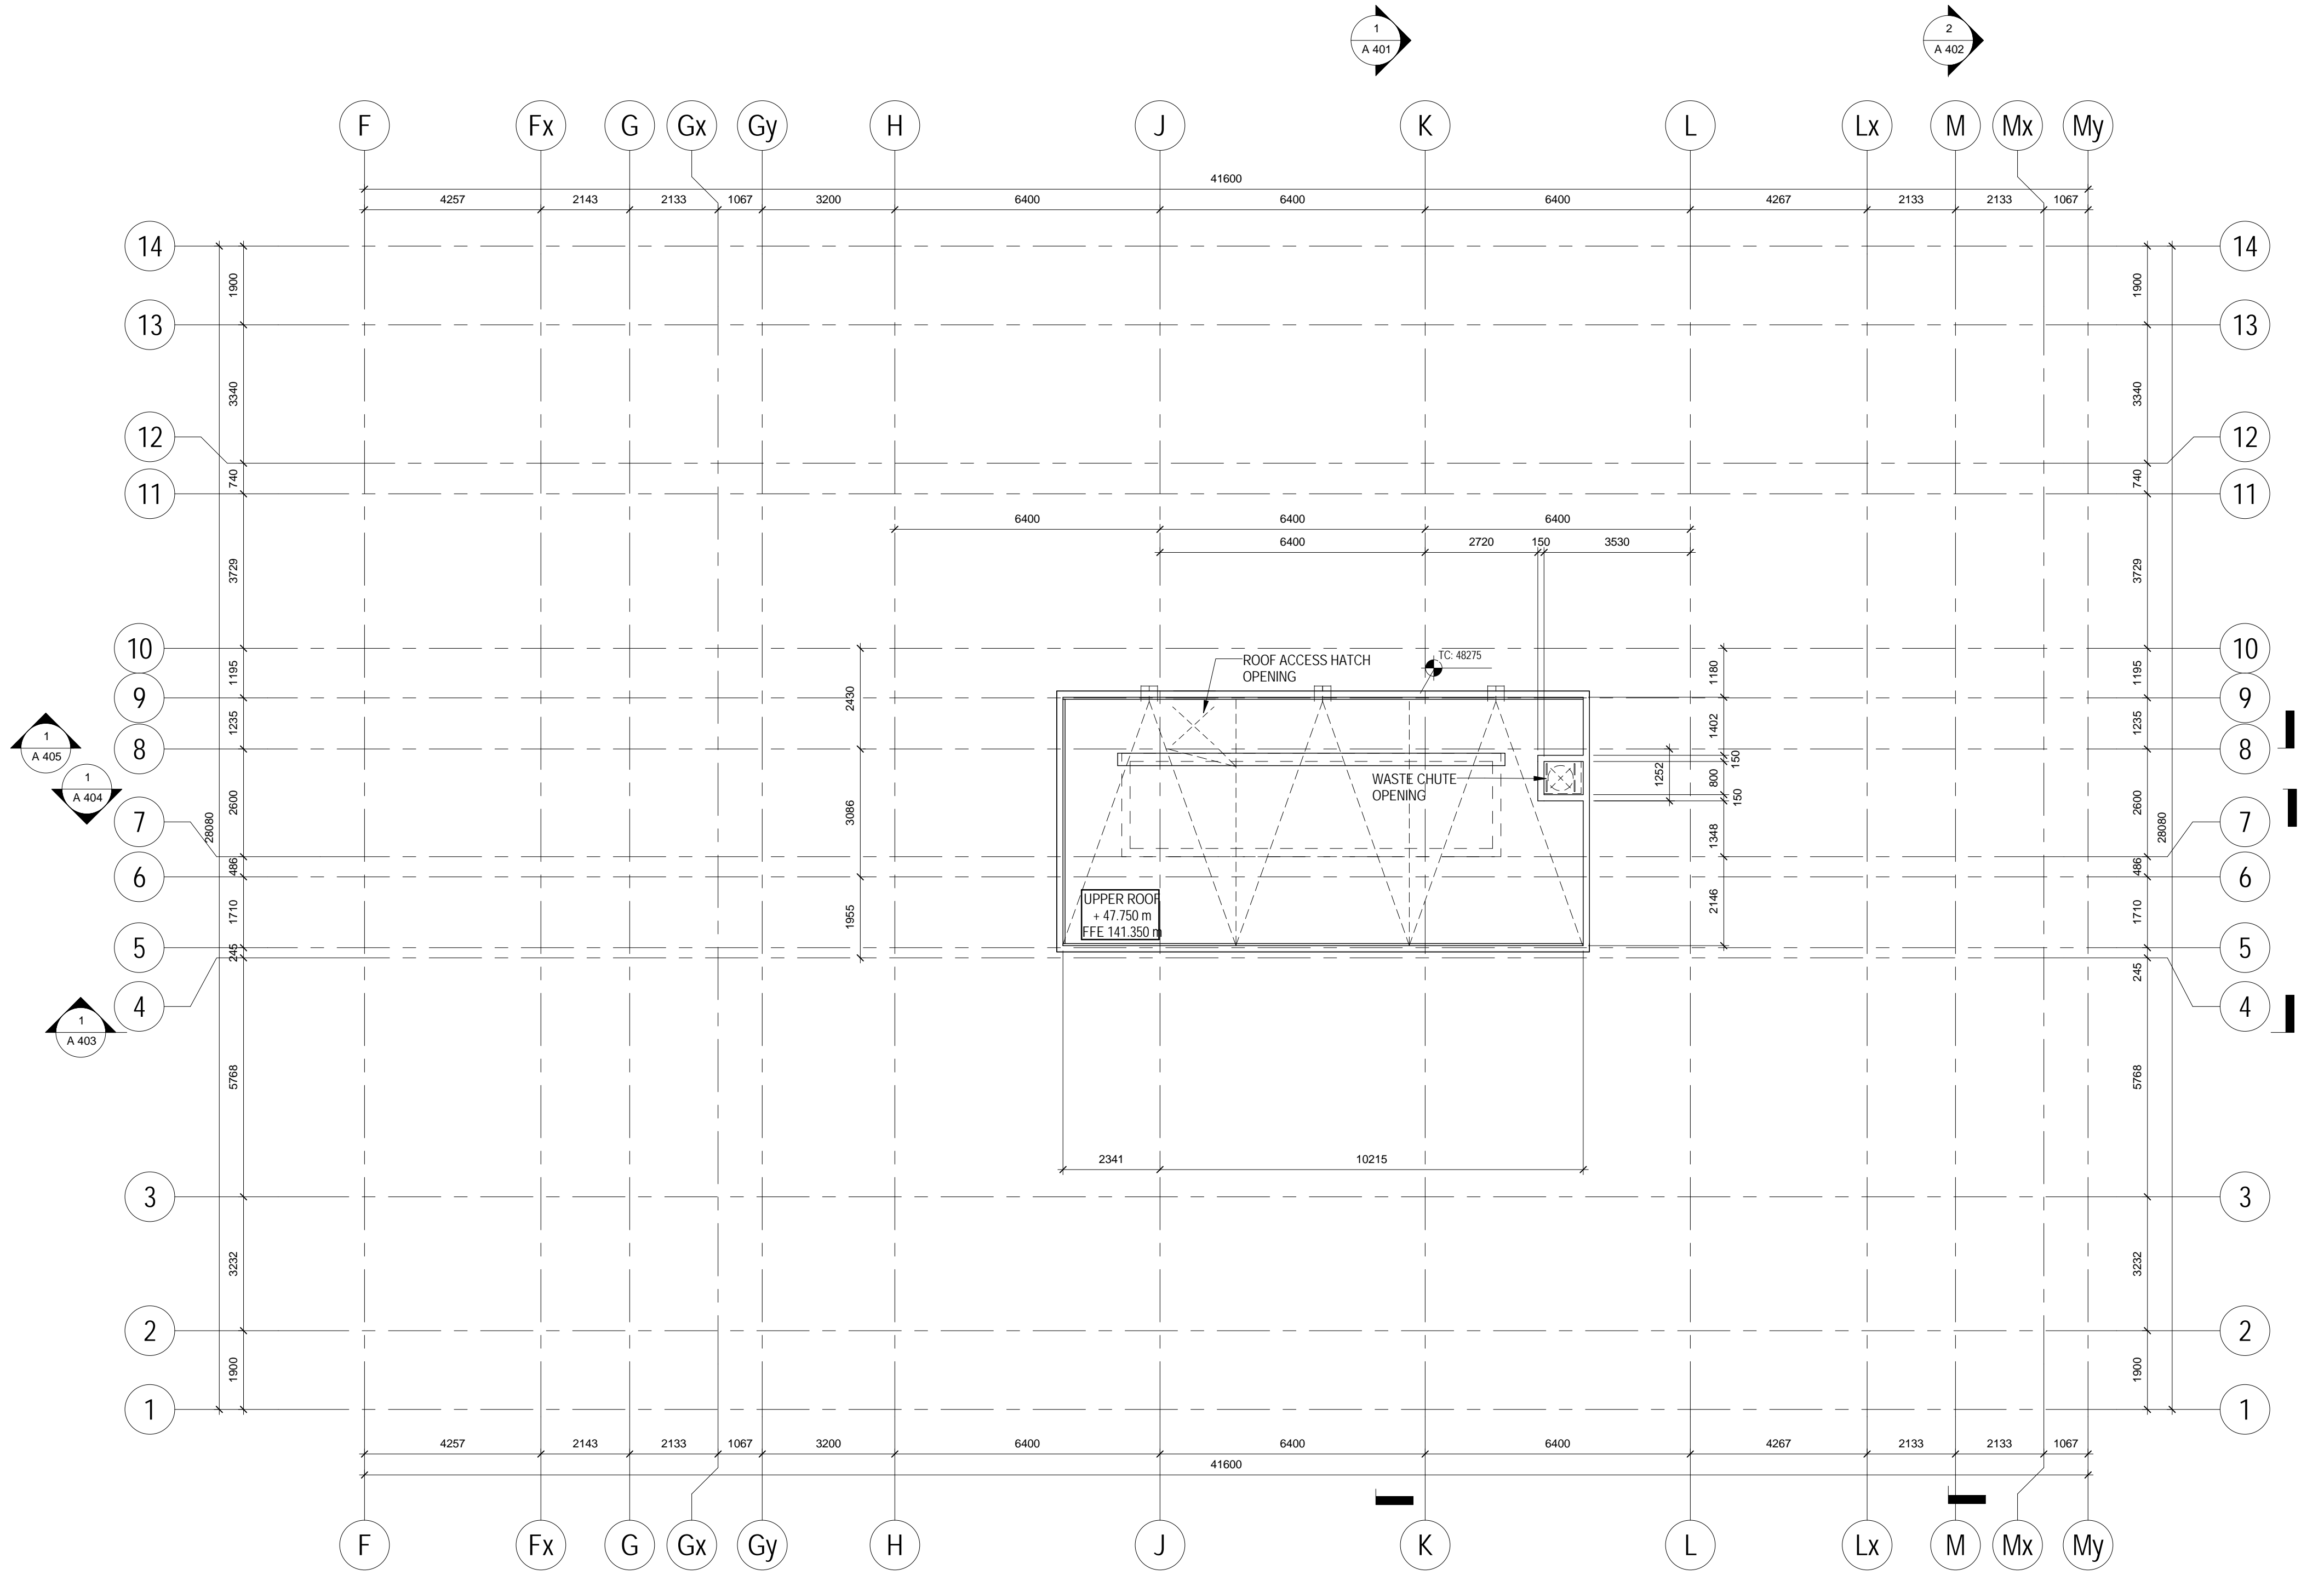

3 UPPER ROOF EOS
A 259 1:100

METRIC SCALE DRAWING
FIRST FLOOR ELEV. +93.60m

No.	ISSUED/REVISION FOR	DATE
1	Issued for Coordination	2014-06-23
2	Issued for Tender	2014-08-26
3	Issued for Tender	2014-09-23
4	Issued for Tender	2015-03-05
5	Issued for RFP	2015-07-21

SQ ALEXANDRA PARK - BLOCK 11
38 CAMERON ST. TORONTO, ONTARIO M5T 2H2

project no: 13-115
scale: 1:100
drawn by: TA
reviewed by: SA
date: 2014-09-23

Teepie Architects

LEVEL 14, PH & UPPER ROOF EOS PLAN

A 259