




THIS DRAWING IS THE PROPERTY OF TRIDEL AND IS NOT TO BE REPRODUCED OR TRANSMITTED IN ANY FORM OR BY ANY MEANS, ELECTRONIC OR MECHANICAL, INCLUDING PHOTOCOPYING, RECORDING, OR BY ANY INFORMATION STORAGE AND RETRIEVAL SYSTEM, WITHOUT THE WRITTEN PERMISSION OF TRIDEL.

THIS DRAWING IS FOR INFORMATION ONLY. IT IS NOT TO BE USED FOR CONSTRUCTION OR AS A BASIS FOR ANY OTHER DESIGN OR CONSTRUCTION. THE USER SHALL BE RESPONSIBLE FOR OBTAINING ALL NECESSARY PERMITS AND APPROVALS FROM THE APPROPRIATE AUTHORITIES.

TRIDEL SHALL NOT BE RESPONSIBLE FOR ANY DAMAGE TO PERSONS OR PROPERTY ARISING FROM THE USE OF THIS DRAWING.



METRIC SCALE DRAWING
FIRST FLOOR ELEV. +93.60m
No. ISSUED/REVERSED FOR DATE:

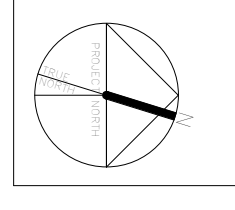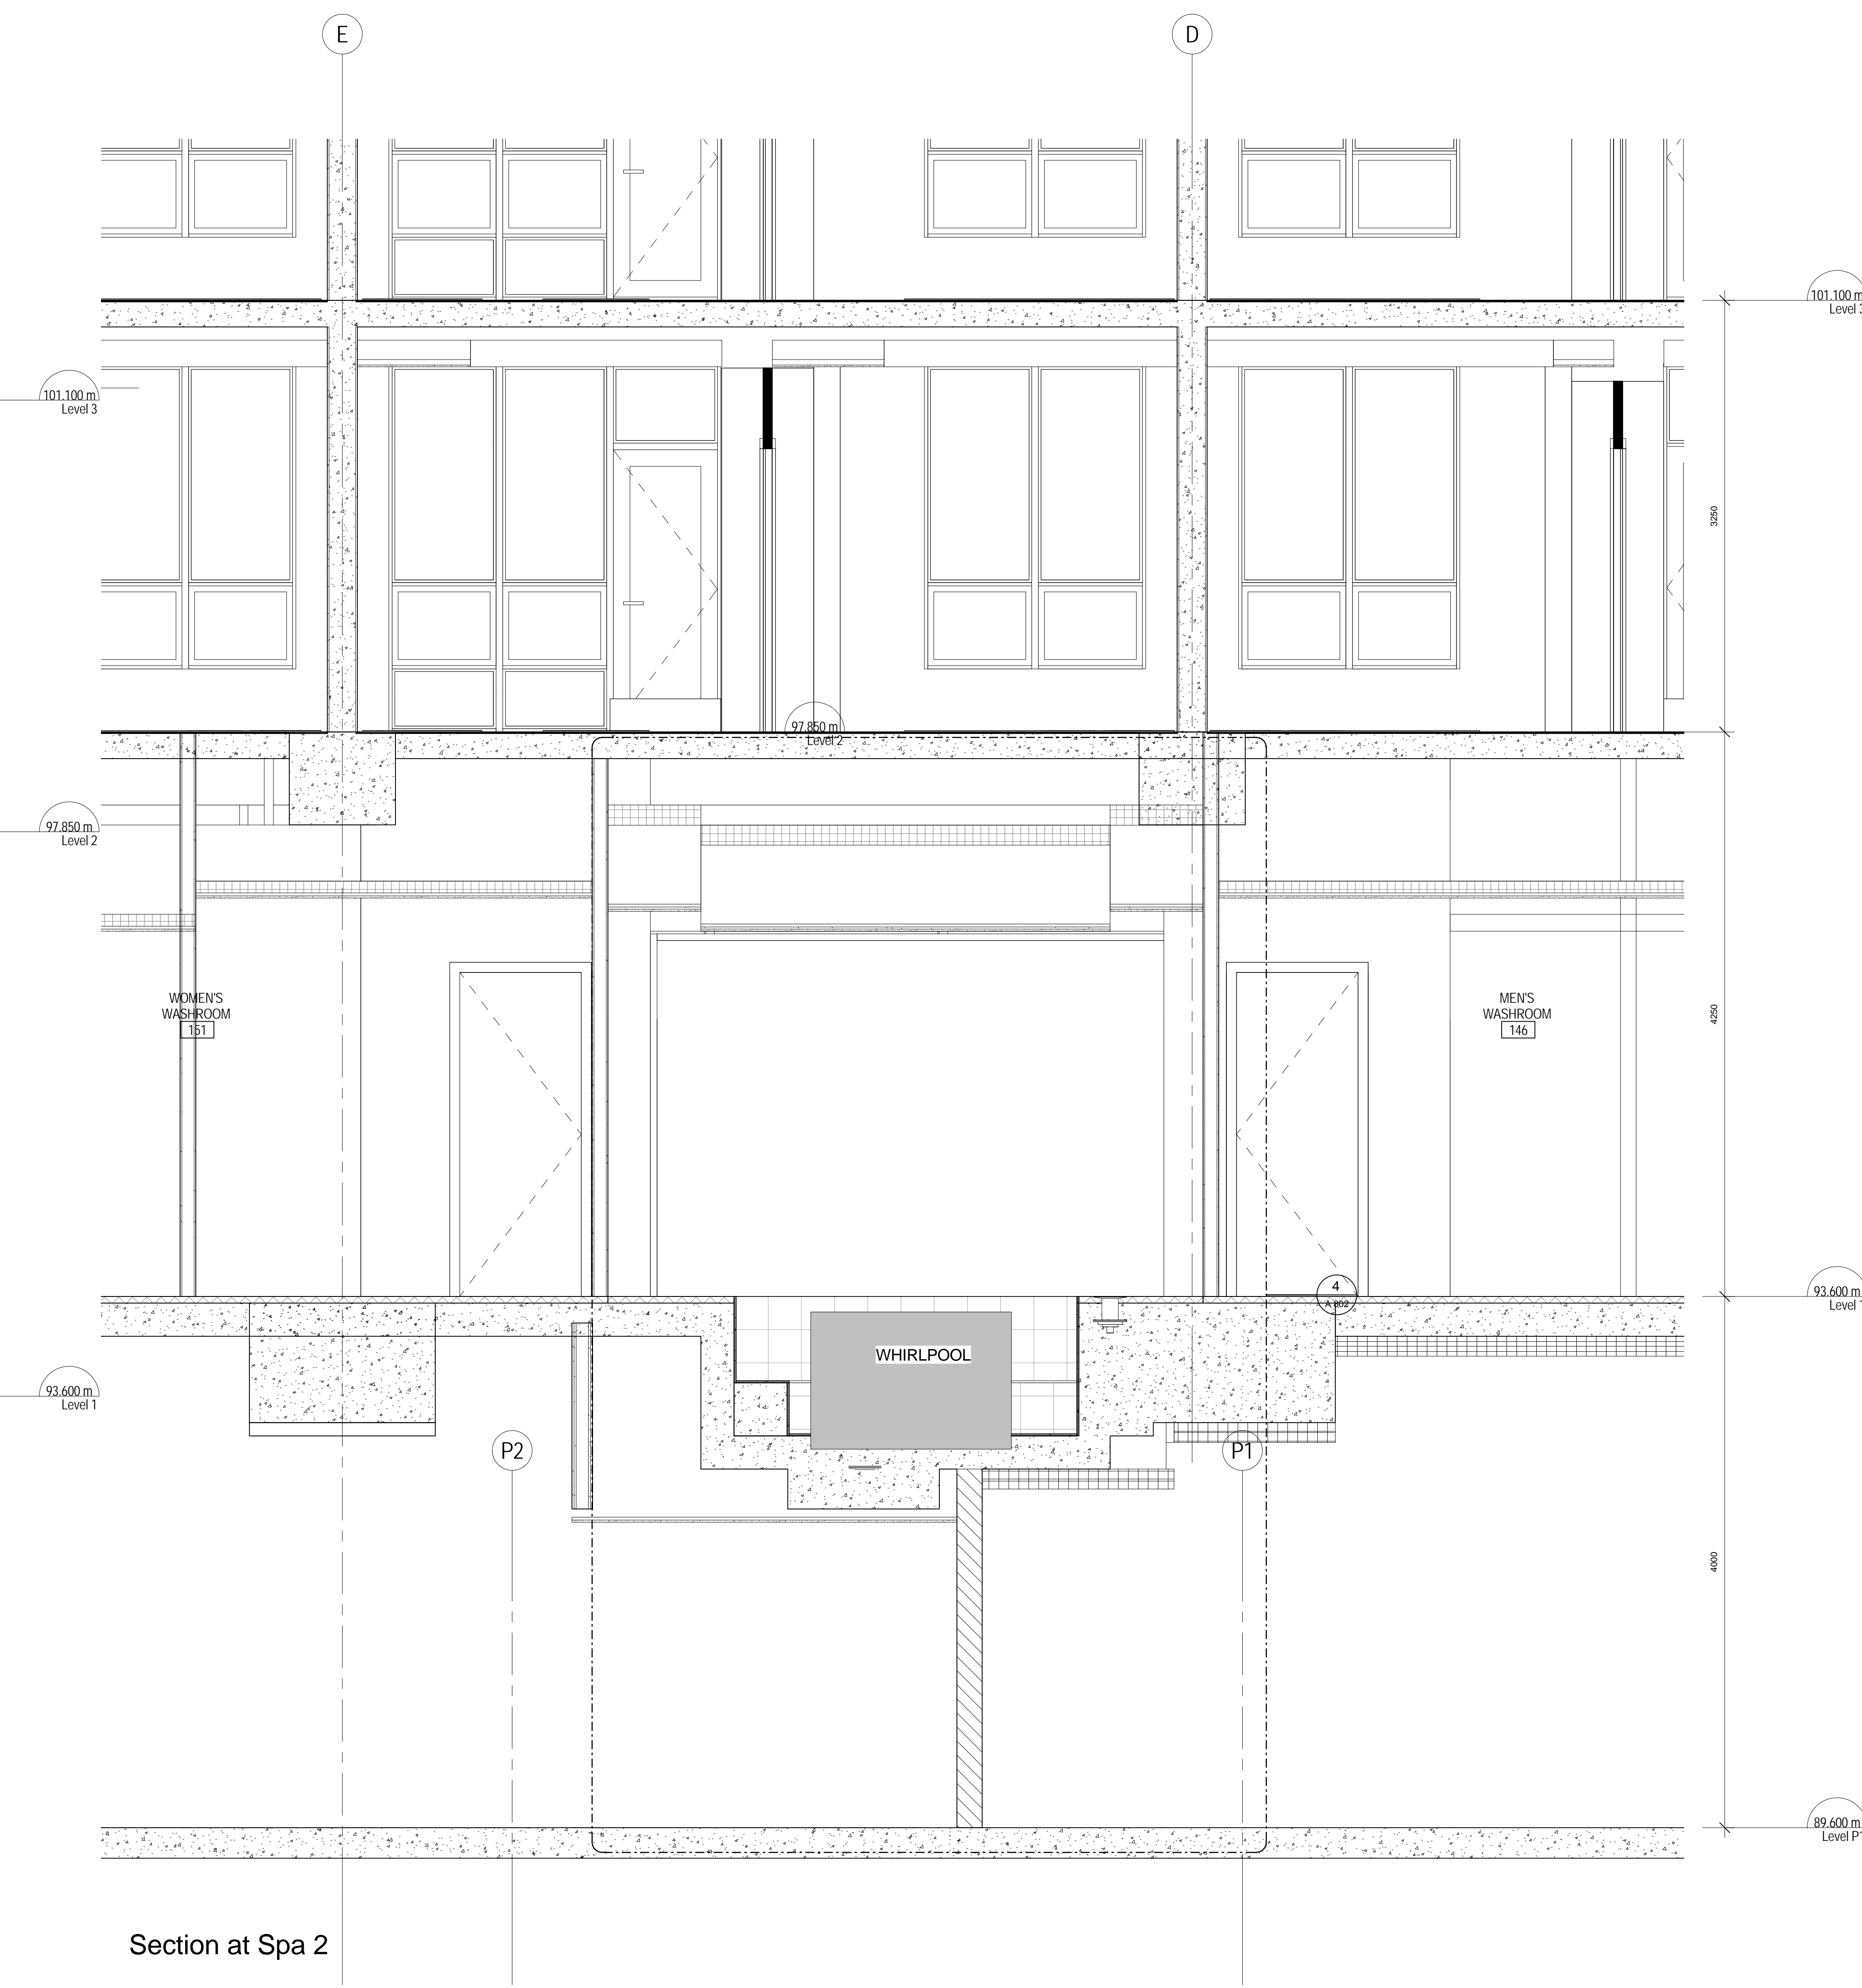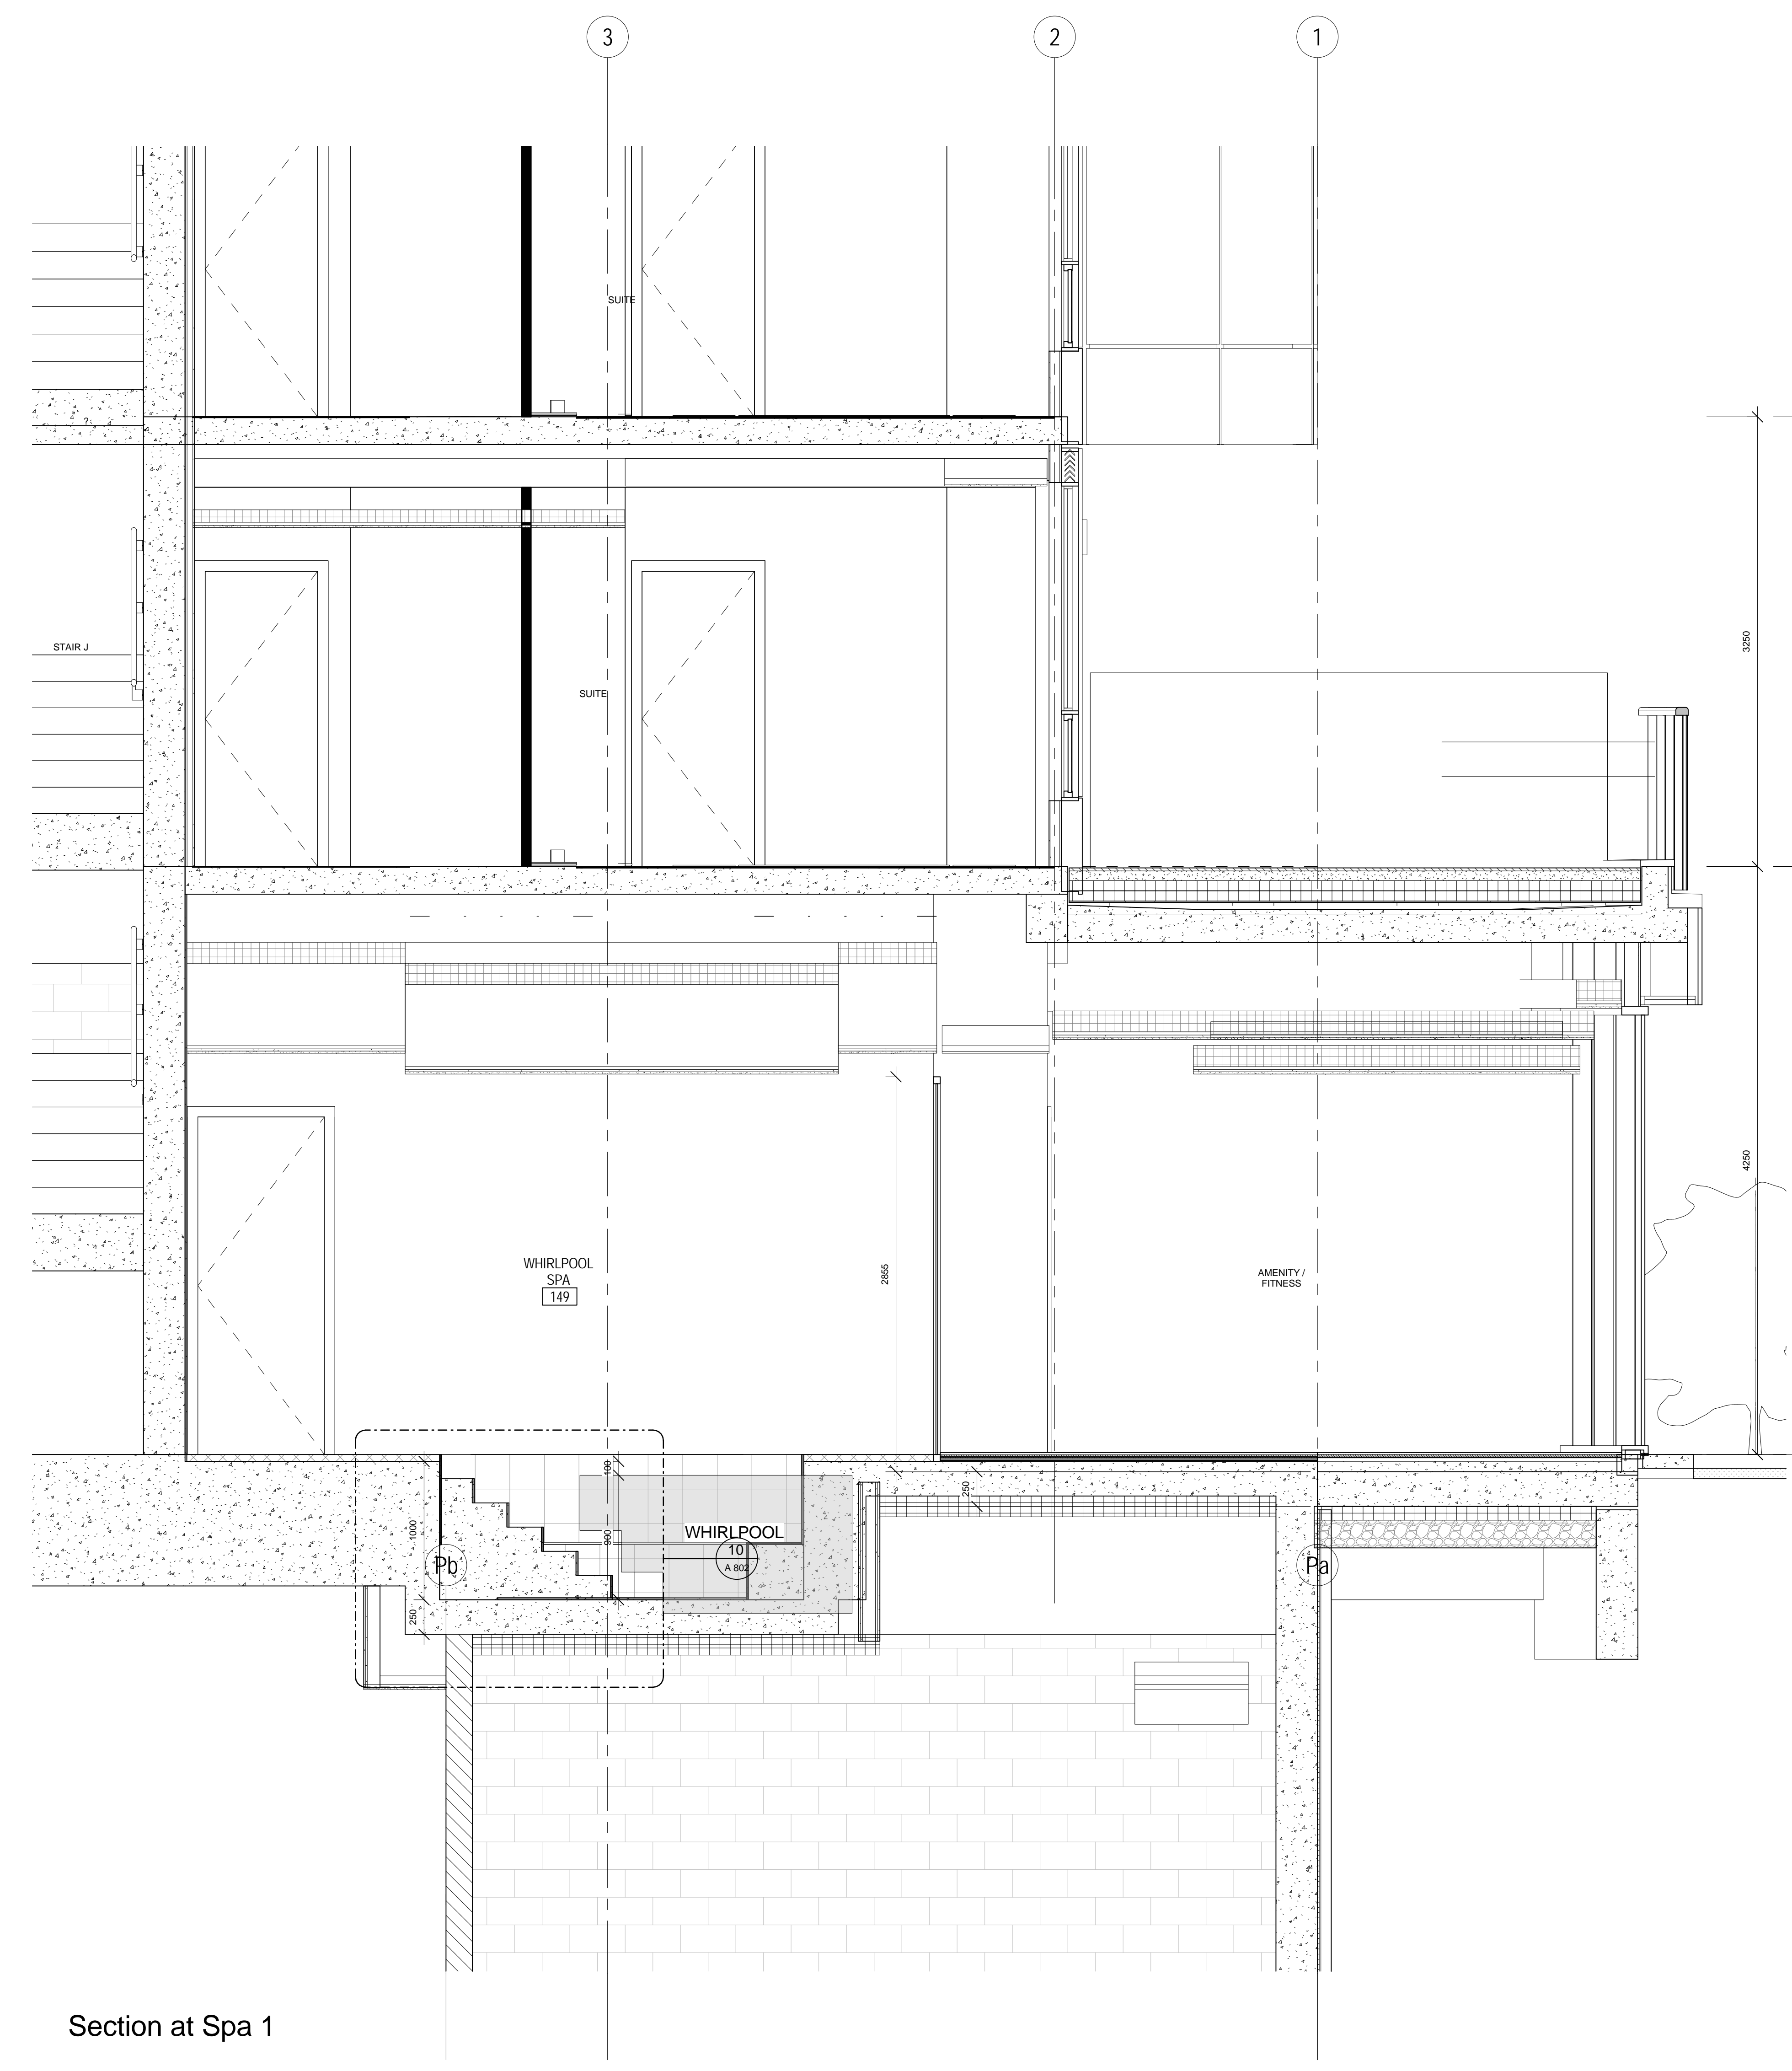

project no. 12-115
scale: 1:25
drawn by: Author
reviewed by: Checker
date: 04/10/14

Teepie Architects

38 CAMERON ST., TORONTO, ONTARIO M5T 2H2

GROUND FLOOR AMENITY SPA

A 600