


METRIC SCALE DRAWING
FIRST FLOOR ELEV. +93.60m

No.	ISSUED/REVISION FOR	DATE
1	Issued for Coordination	2014-06-23
2	Issued for Tender	2014-08-26
3	Issued for Tender	2014-09-23
4	Issued for Tender	2015-05-05
5	Issued for Tender	2015-06-17
6	Issued for R31.02	2015-07-13
7	Issued for R31.06	2015-07-27
8	Issued for S1.08.01	2015-08-24

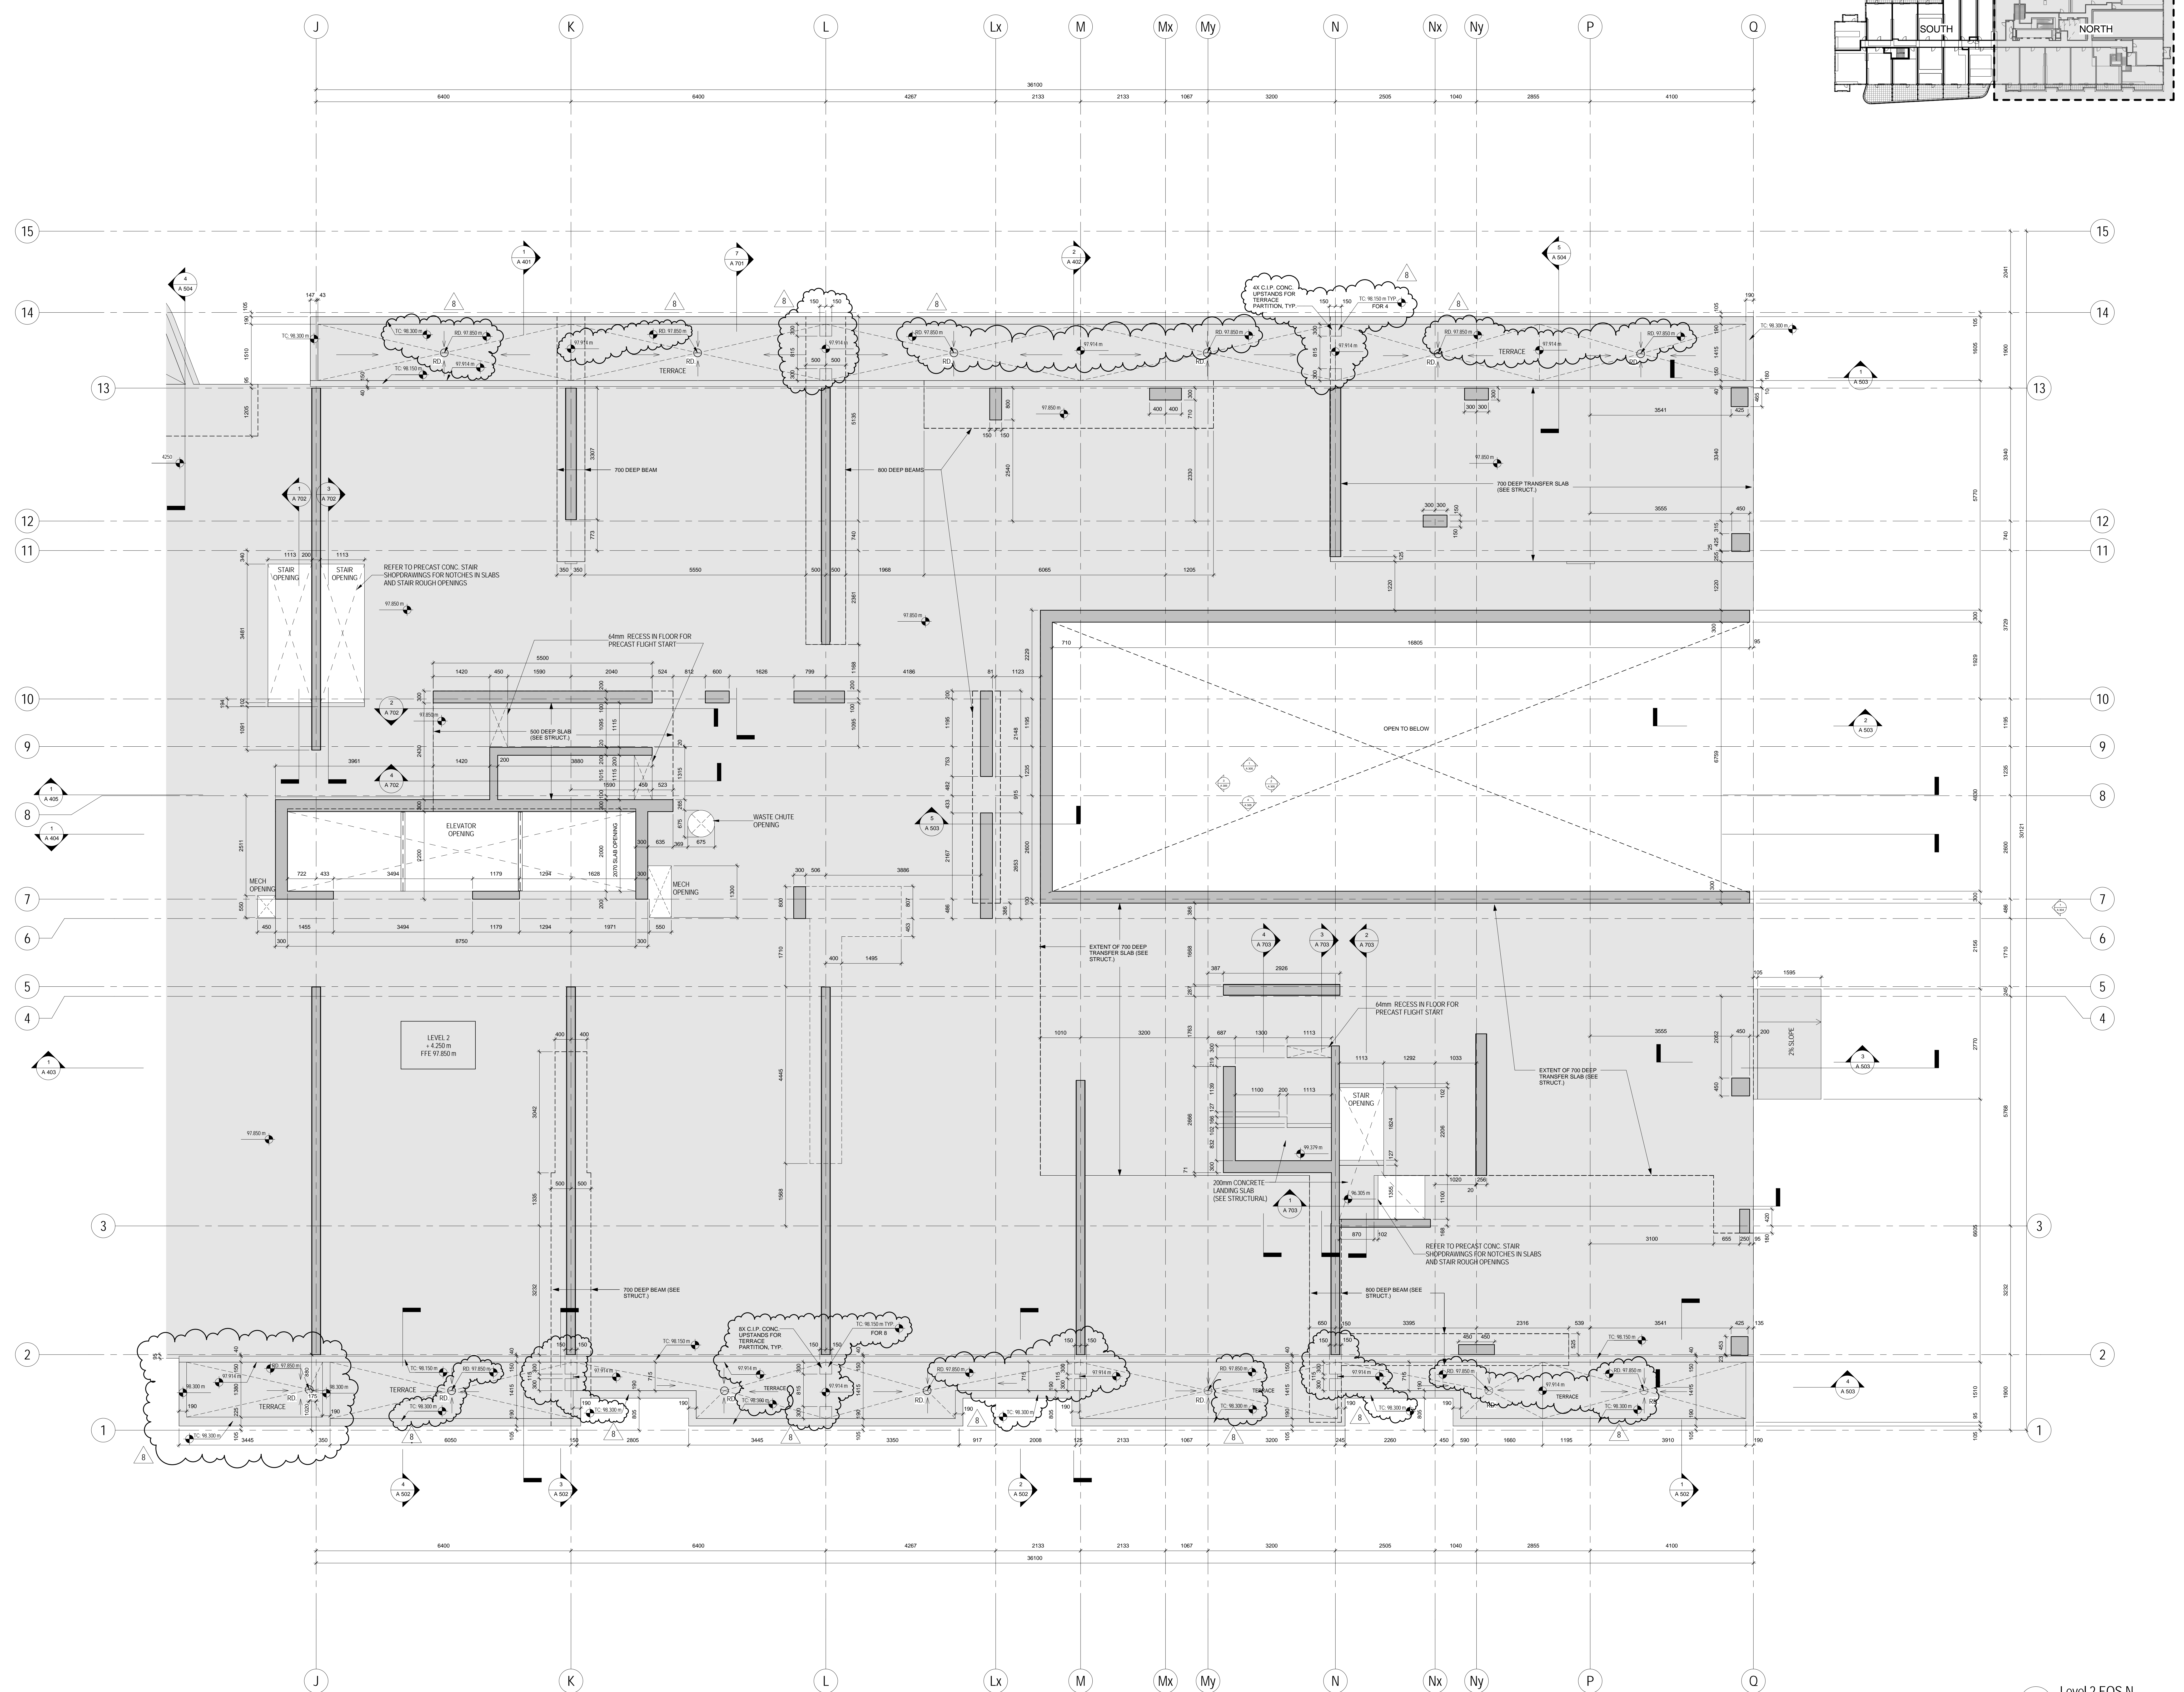

SQ ALEXANDRA PARK - BLOCK 11
38 CAMERON ST. TORONTO, ONTARIO M5T 2H2

project no. 12-115
scale: As indicated
drawn by: TA
reviewed by: SA
date: 2014-09-22

Tepple Architects
LEVEL 2 EOS PLAN NORTH

1 Level 2 EOS N
1/A227 1:50