


THIS DRAWING IS THE PROPERTY OF SQ SPADINA QUEEN TRIDEL. IT IS TO BE USED FOR THE PROJECT AND SITE SPECIFICALLY IDENTIFIED. IT IS NOT TO BE REPRODUCED, COPIED, OR TRANSMITTED IN ANY FORM OR BY ANY MEANS, ELECTRONIC OR MECHANICAL, INCLUDING PHOTOCOPYING, RECORDING, OR BY ANY INFORMATION STORAGE AND RETRIEVAL SYSTEM, WITHOUT THE WRITTEN PERMISSION OF SQ SPADINA QUEEN TRIDEL.




METRIC SCALE DRAWING
FIRST FLOOR ELEV. +93.60m

No.	ISSUED/REVISIONS FOR	DATE
1	Issued for Coordination	2014-06-23
2	Issued for Tender	2014-08-20
3	Issued for Tender	2014-09-23
4	Issued for Tender	2015-01-05
5	Issued for R30M	2015-01-17
6	Issued for R30M	2015-01-21
7	Issued for Overall Tender Add #1	2015-04-24
8	Issued for R31 R1	2015-06-17

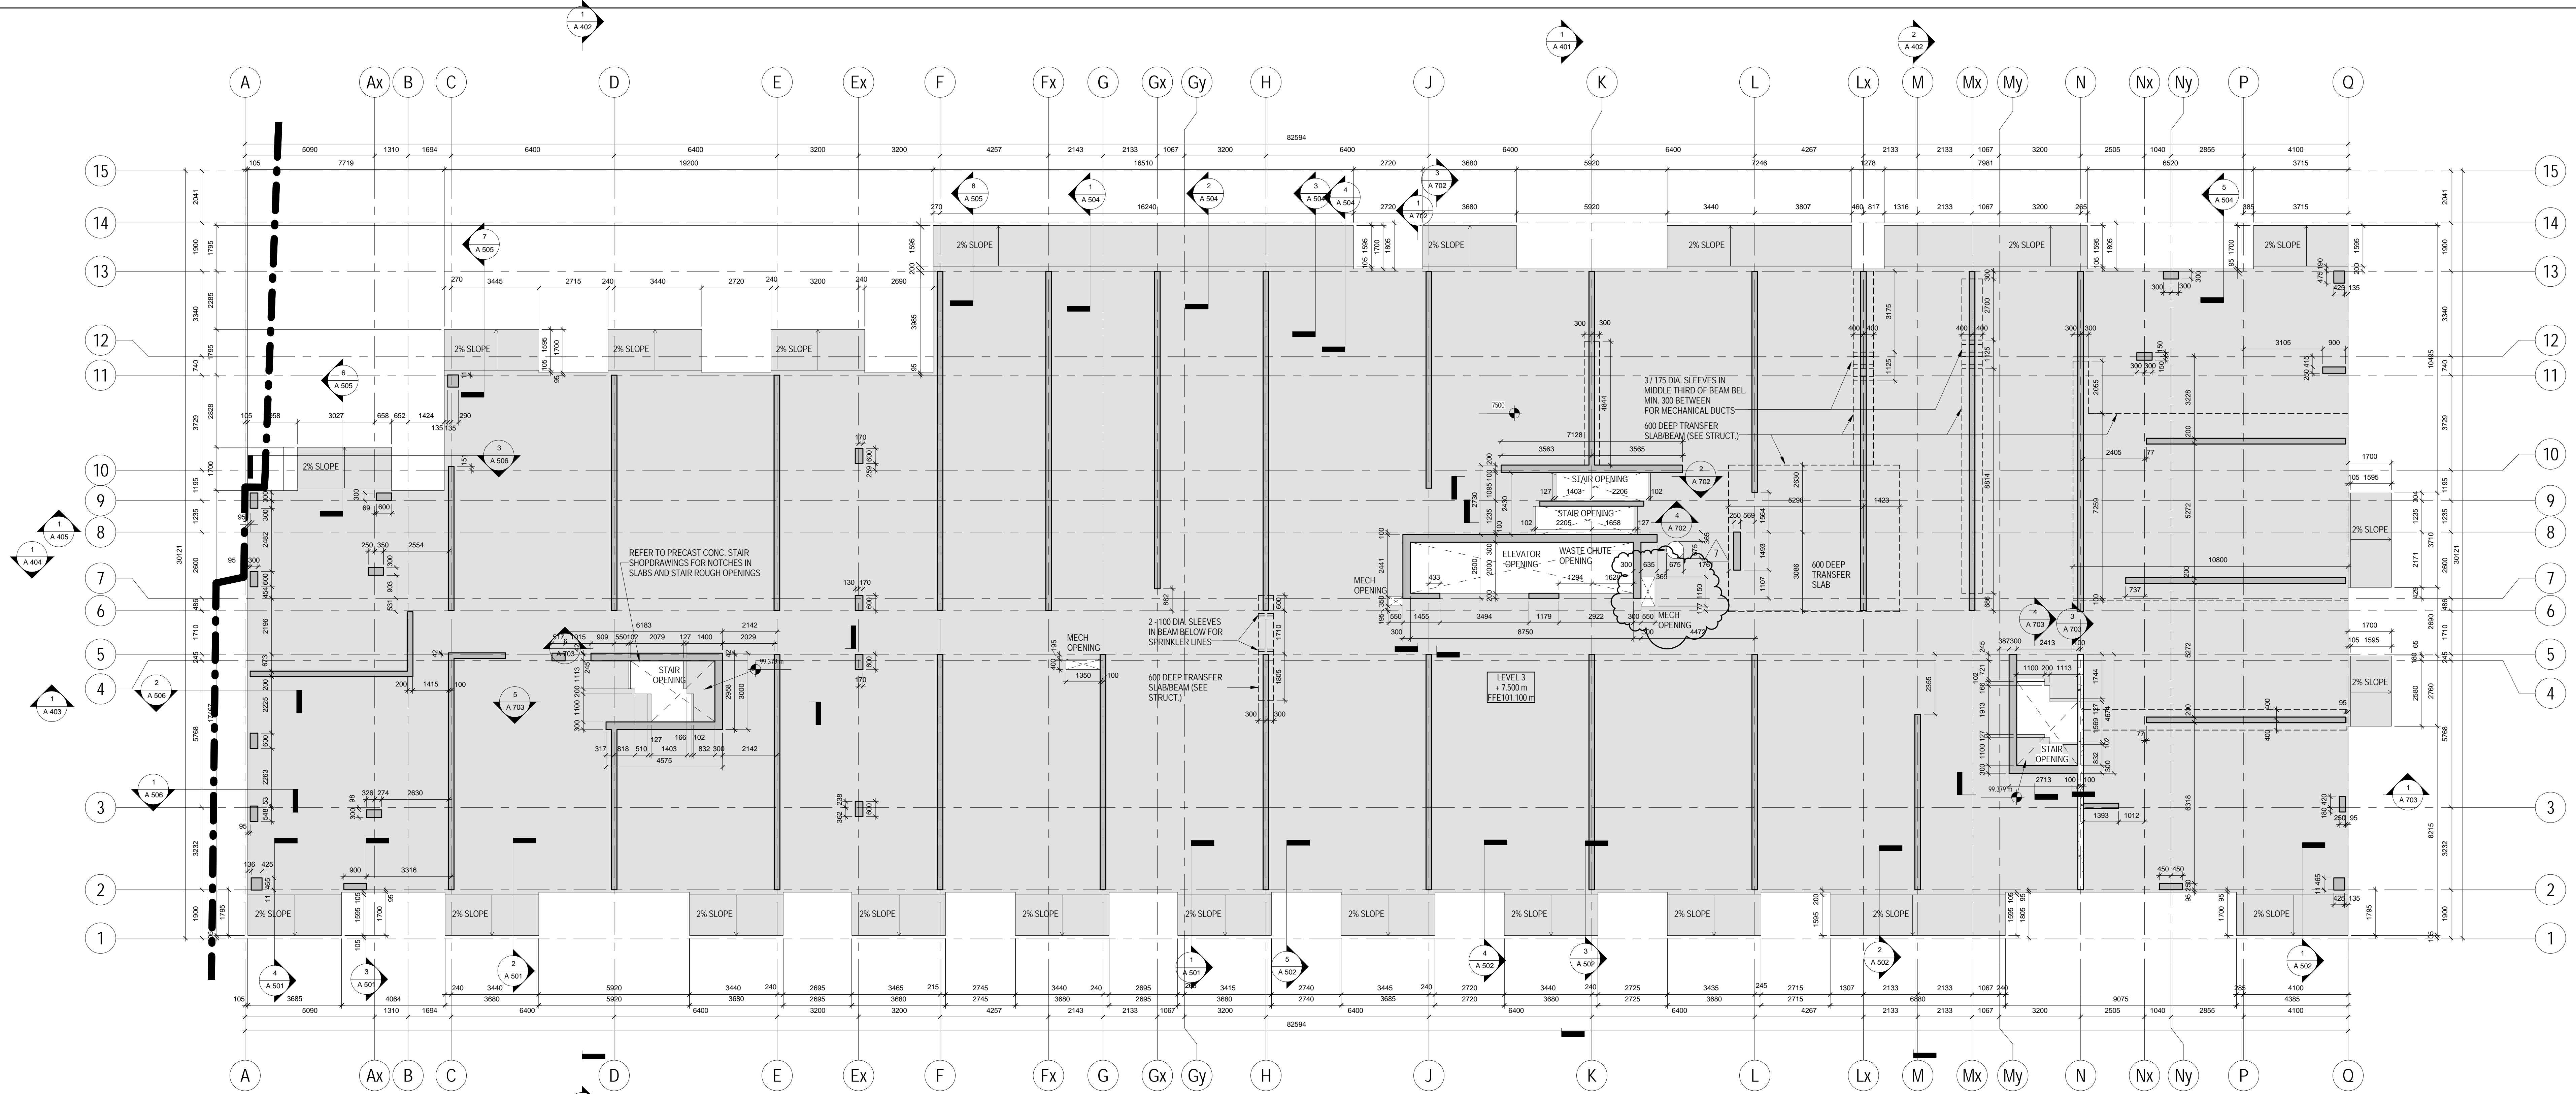

1 Level 3 EOS
1/A227 1:100

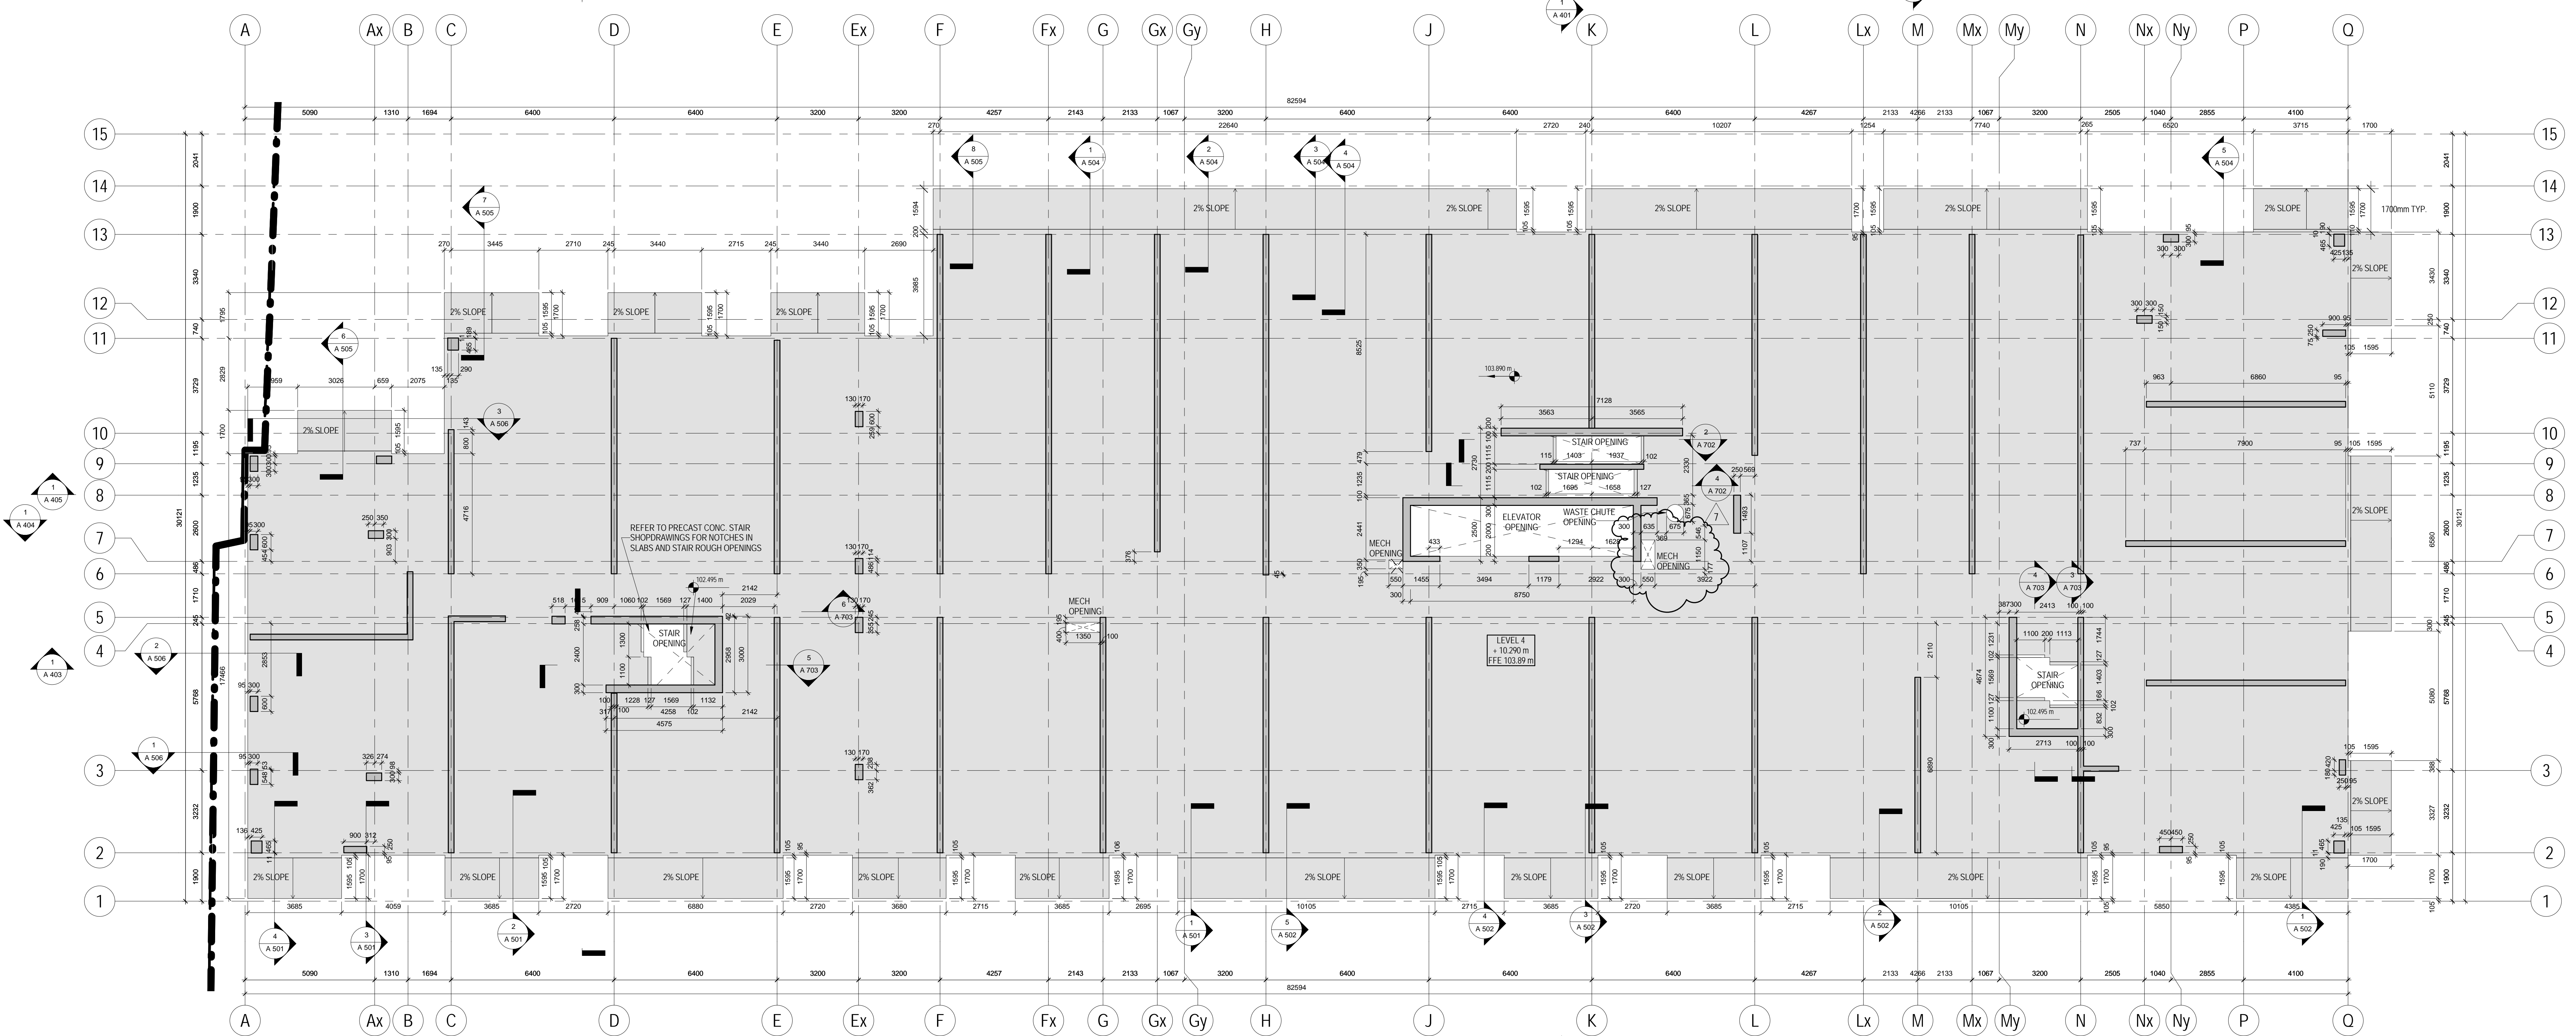

2 Level 4 EOS
1/A227 1:100

SQ ALEXANDRA PARK - BLOCK 11
38 CAMERON ST. TORONTO, ONTARIO M5T 2H2

project no. 13-115
scale: 1:100
drawn by: TA
reviewed by: SA
date: 2014-09-22

Tepple Architects
LEVEL 3 & 4 EOS PLAN