



THIS DRAWING IS THE PROPERTY OF SQ SPADINA QUEEN TRIDEL. IT IS TO BE USED ONLY FOR THE PROJECT AND SITE SPECIFICALLY IDENTIFIED HEREIN. ANY REUSE OR MODIFICATION OF THIS DRAWING WITHOUT THE WRITTEN CONSENT OF SQ SPADINA QUEEN TRIDEL IS STRICTLY PROHIBITED. THE USER OF THIS DRAWING SHALL BE RESPONSIBLE FOR OBTAINING ALL NECESSARY PERMITS AND APPROVALS FROM THE APPROPRIATE AUTHORITIES. THE USER SHALL BE RESPONSIBLE FOR OBTAINING ALL NECESSARY PERMITS AND APPROVALS FROM THE APPROPRIATE AUTHORITIES. THE USER SHALL BE RESPONSIBLE FOR OBTAINING ALL NECESSARY PERMITS AND APPROVALS FROM THE APPROPRIATE AUTHORITIES.

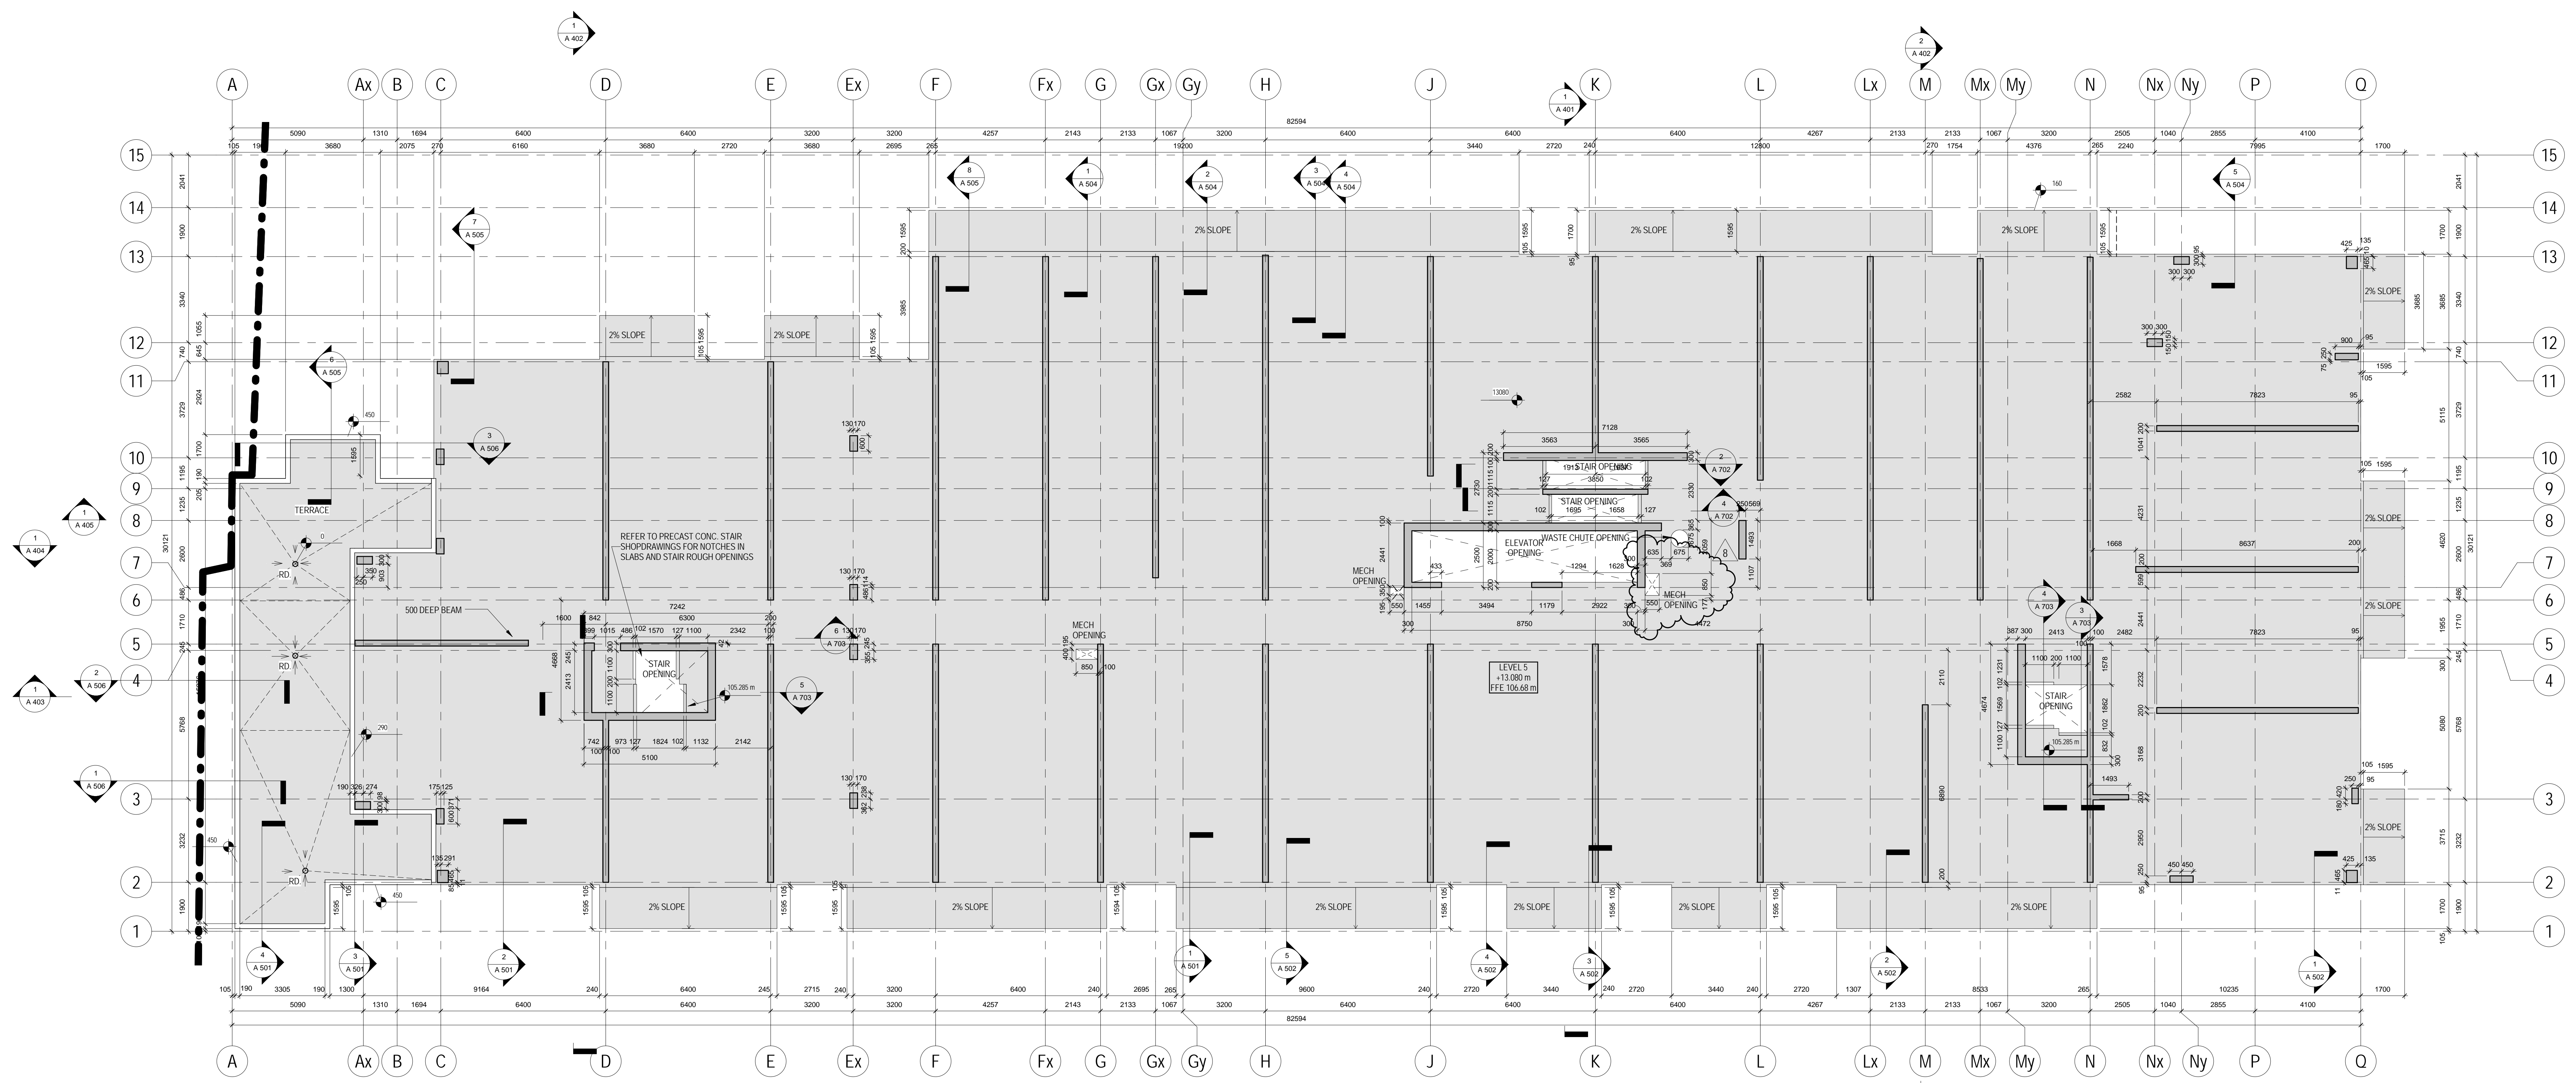

1 Level 5 EOS  
1/AJ27 1:100

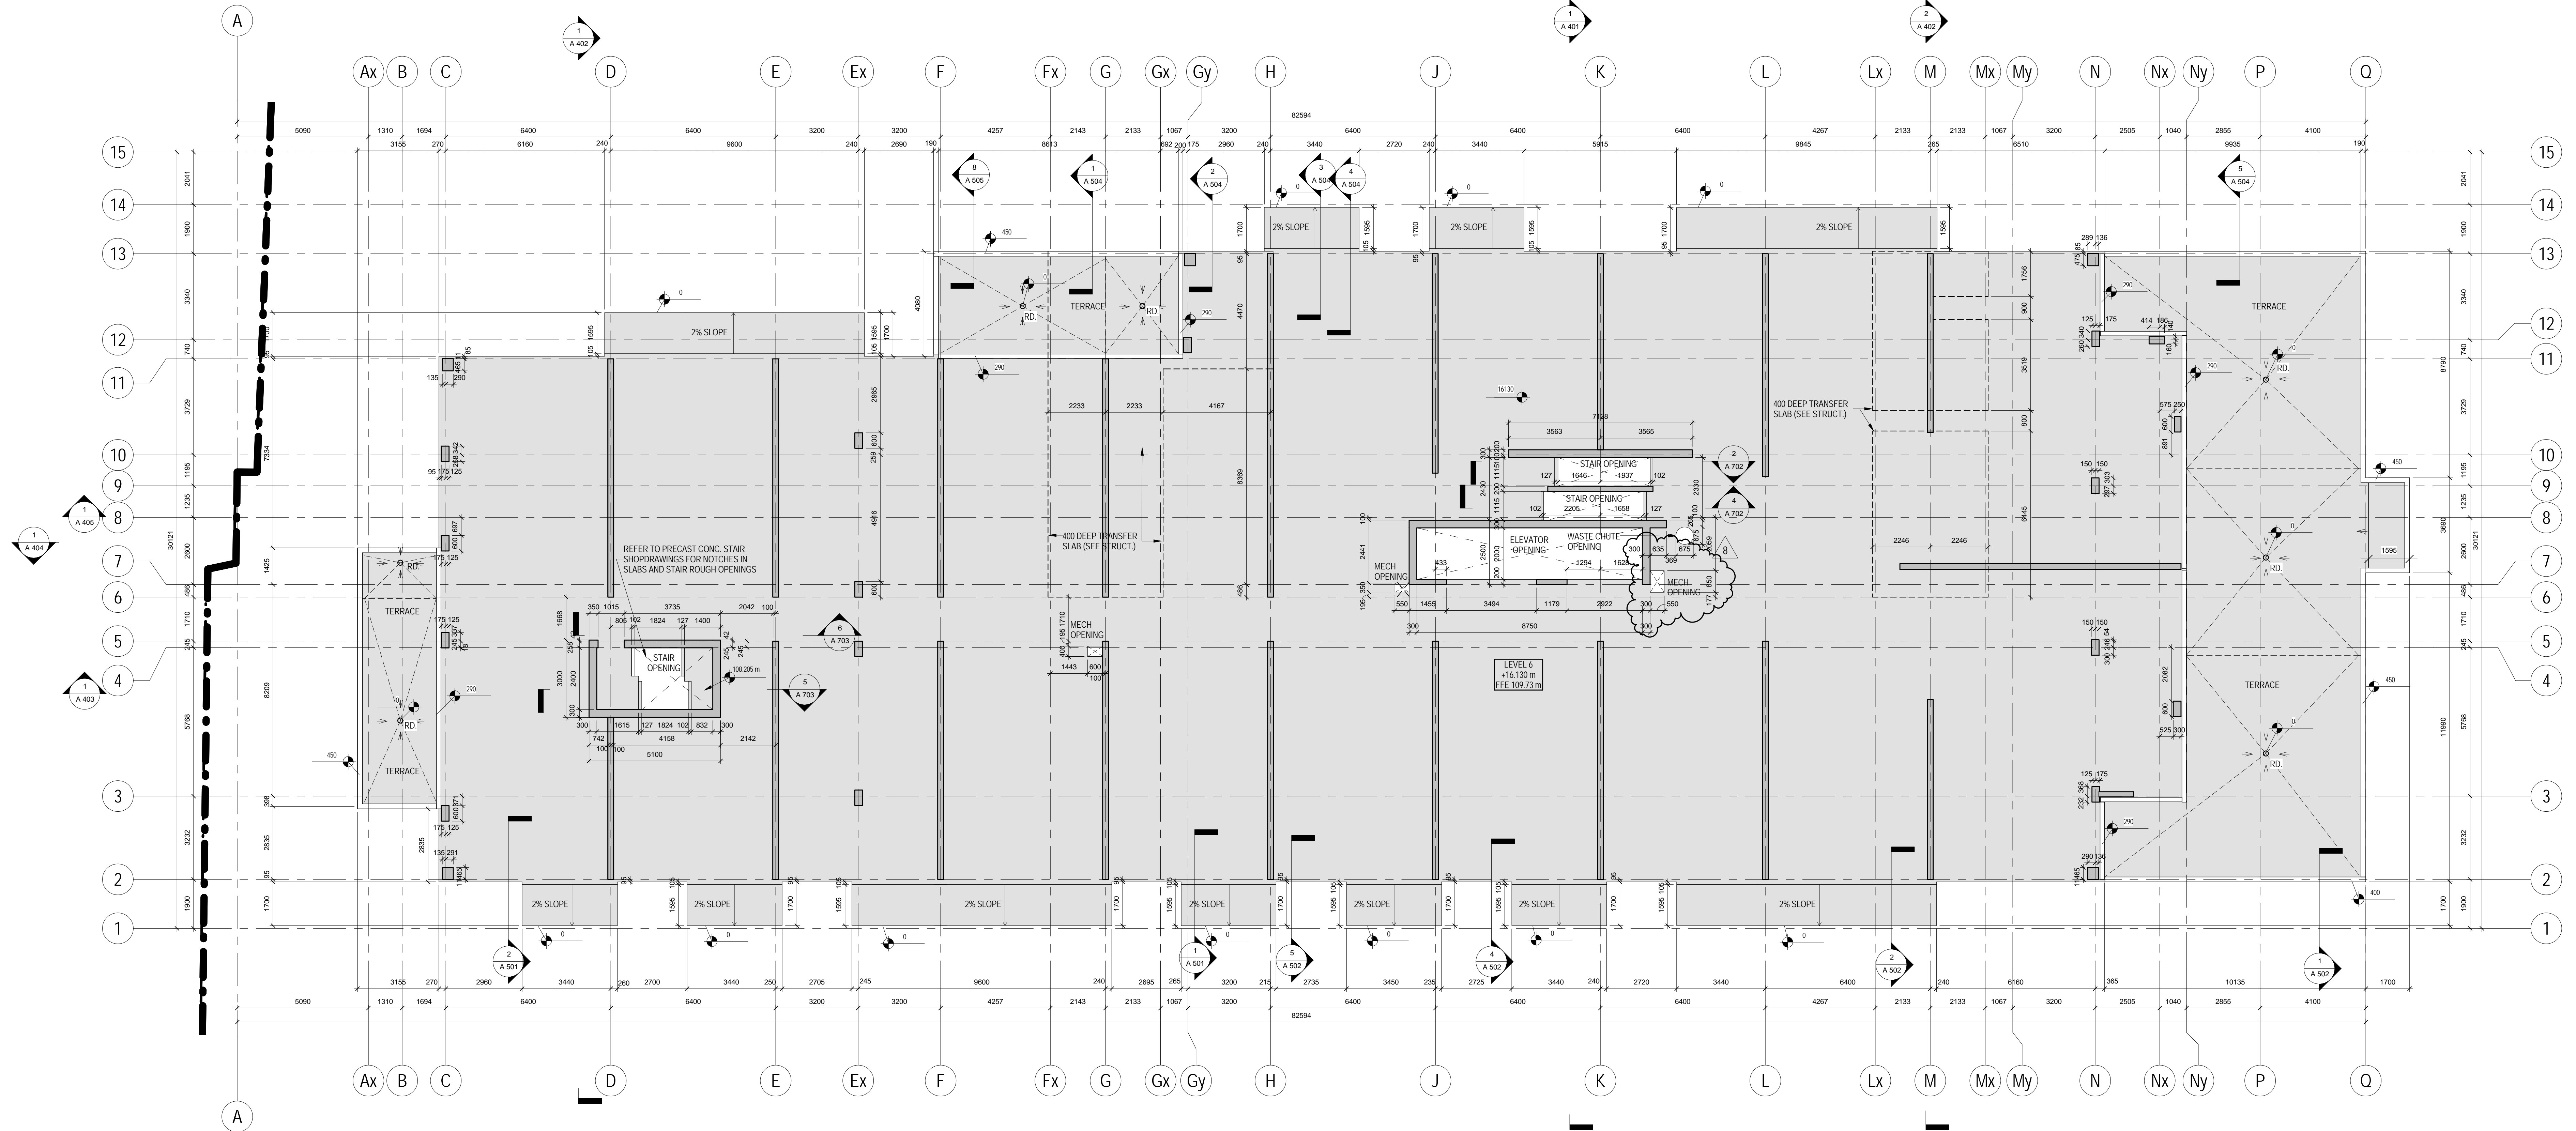

2 Level 6 EOS  
1/AJ27 1:100

METRIC SCALE DRAWING  
FIRST FLOOR ELEV. +93.60m

No.	ISSUED/REVISION FOR	DATE
1	Issued for Coordination	2013-04-11
2	Issued for Coordination	2014-06-23
3	Issued for Tender	2014-08-26
4	Issued for Tender	2014-09-22
5	Issued for Tender	2015-05-20
6	Issued for 434-04	2015-06-17
7	Issued for 434-04	2015-07-21
8	Issued for 434-04	2015-08-13
9	Issued for 434-04	2015-09-17

SQ ALEXANDRA PARK - BLOCK 11  
38 CAMERON ST., TORONTO, ONTARIO M5T 2H2

project no: 13-115  
scale: 1:100  
drawn by: T4  
reviewed by: SA  
date: 2014-09-22

Teepie Architects  
LEVEL 5 & 6 EOS PLAN