



1. This drawing is the property of Teeples Architects and shall remain their property. It is to be used only for the project and site for which it is prepared. It is not to be used for any other project or site without the written consent of Teeples Architects. Any reproduction or use of this drawing without the written consent of Teeples Architects is strictly prohibited. The user of this drawing shall be responsible for any errors or omissions. Teeples Architects shall not be liable for any damages, including consequential damages, arising from the use of this drawing.


2. The drawing is the property of Teeples Architects and shall remain their property. It is to be used only for the project and site for which it is prepared. It is not to be used for any other project or site without the written consent of Teeples Architects. Any reproduction or use of this drawing without the written consent of Teeples Architects is strictly prohibited. The user of this drawing shall be responsible for any errors or omissions. Teeples Architects shall not be liable for any damages, including consequential damages, arising from the use of this drawing.

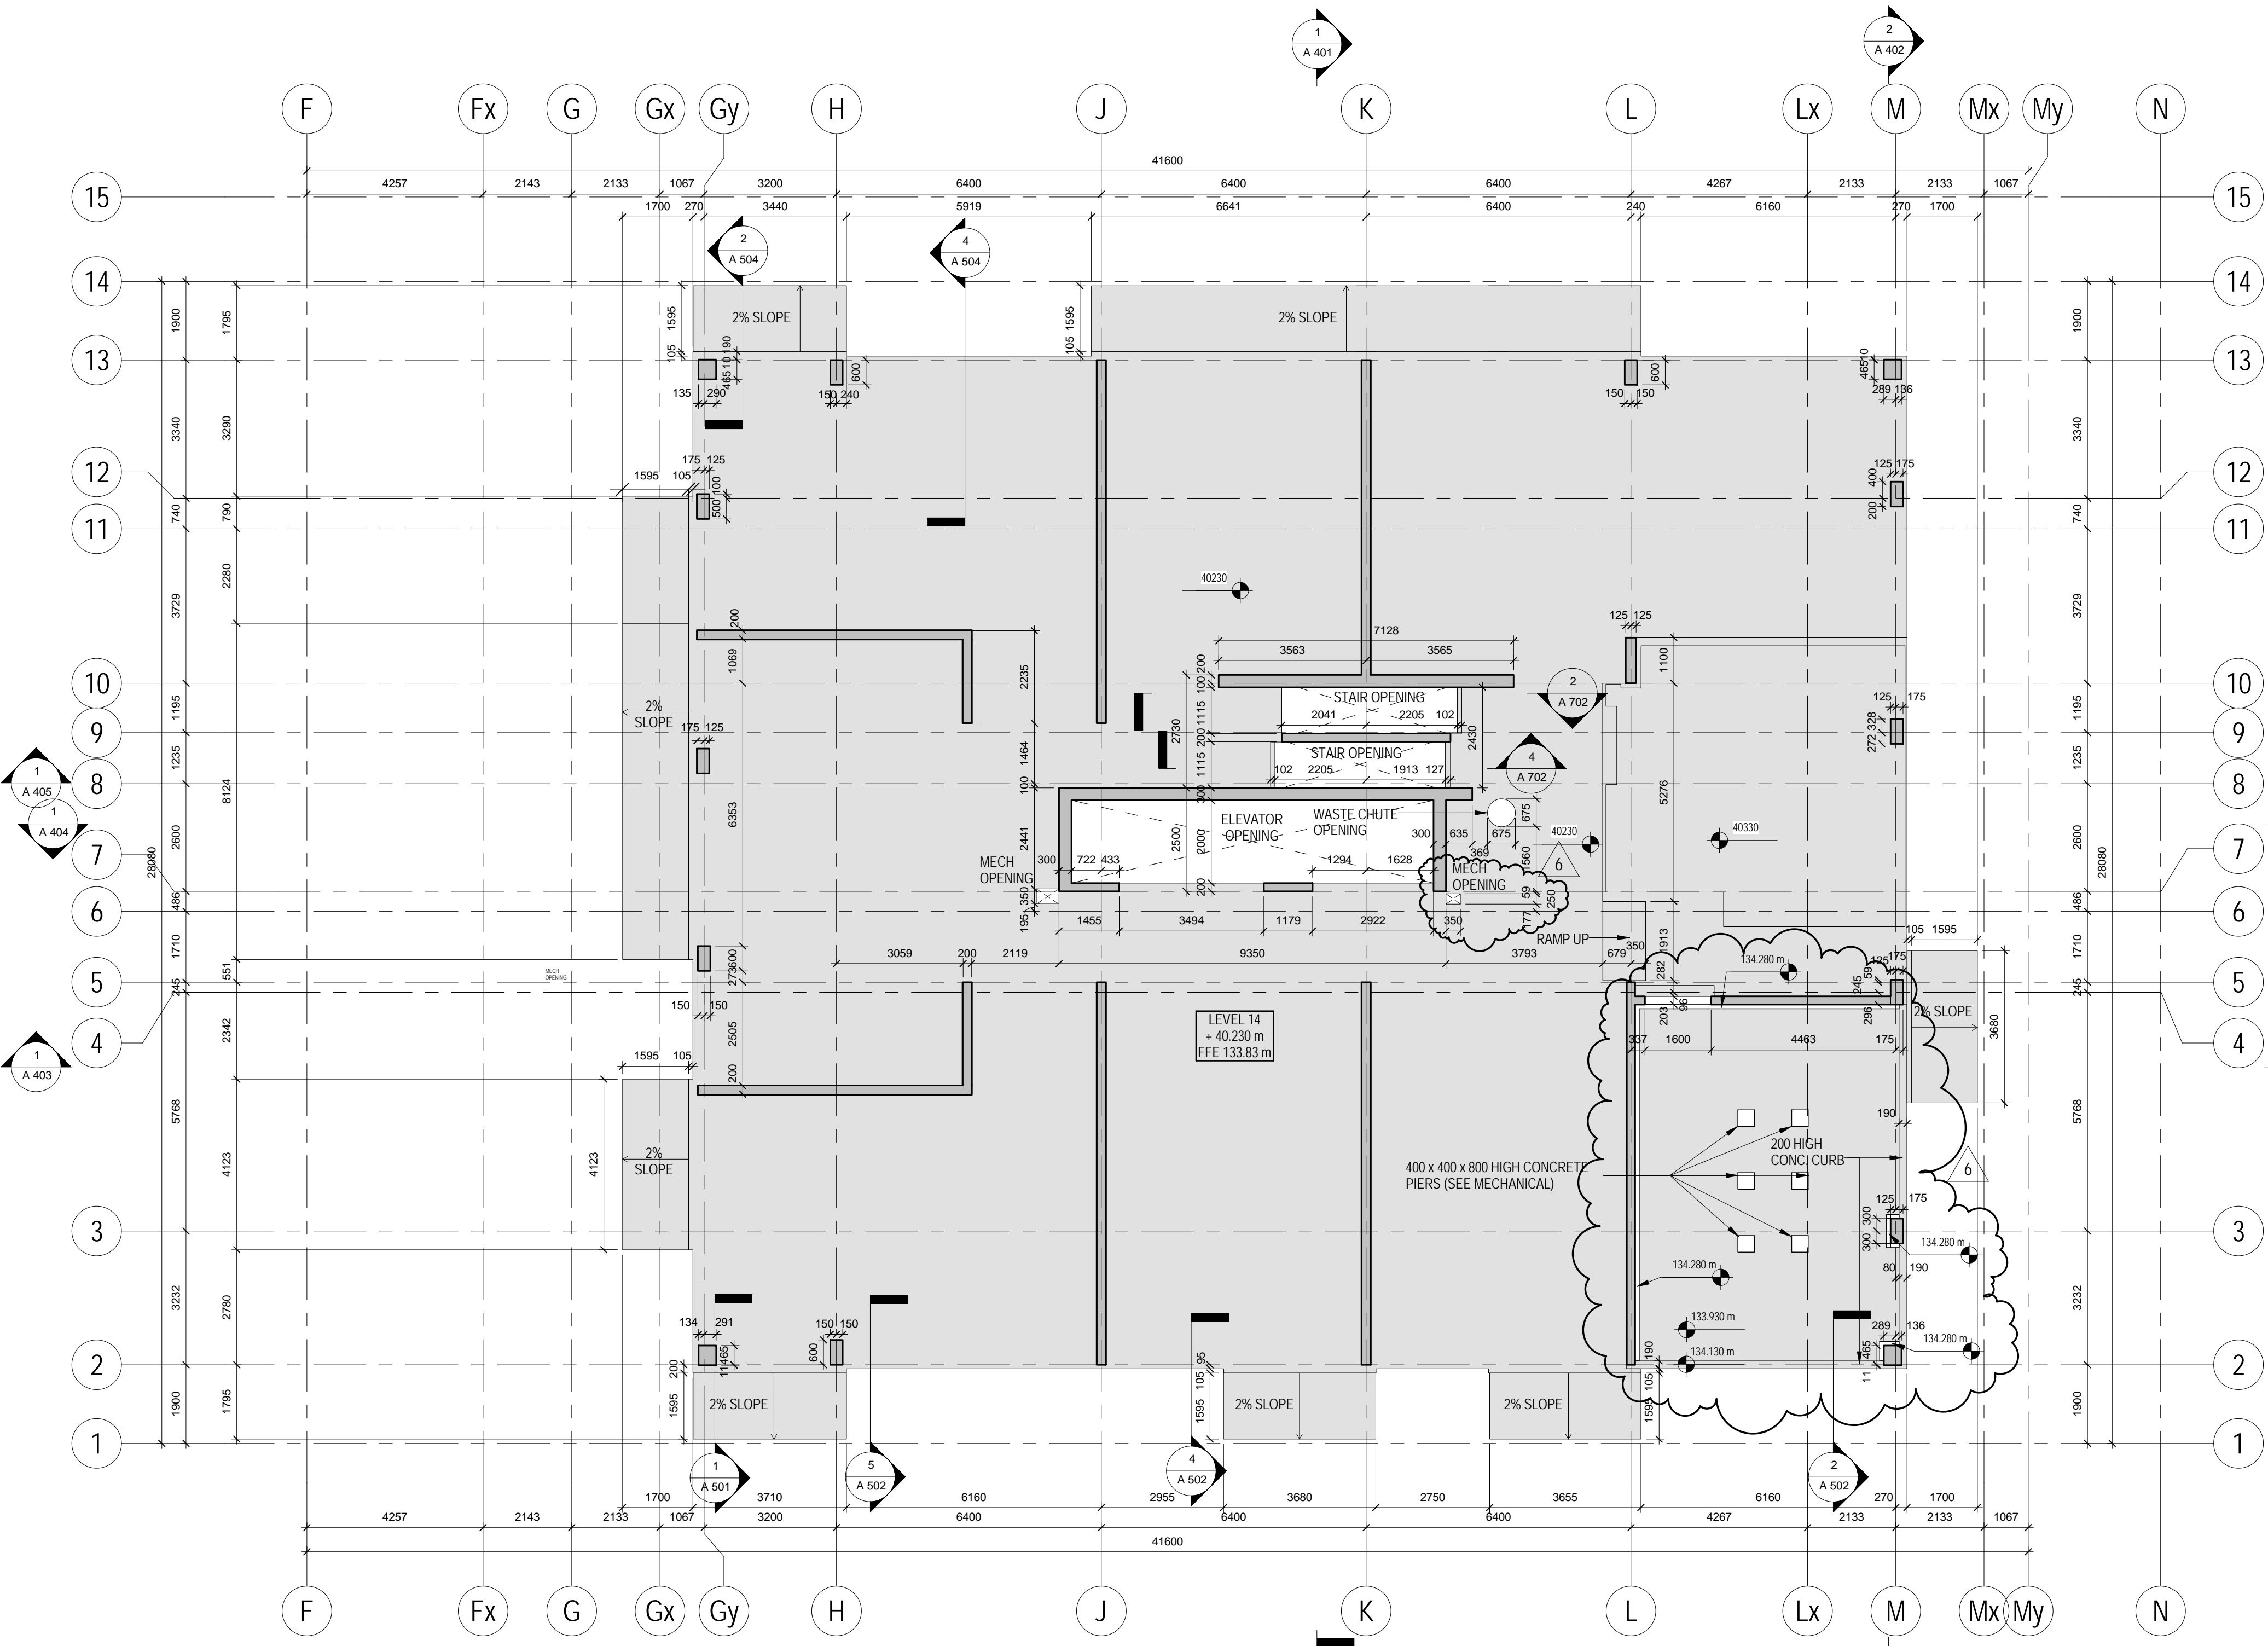

1 Level 14 EOS
1/A227 1:100

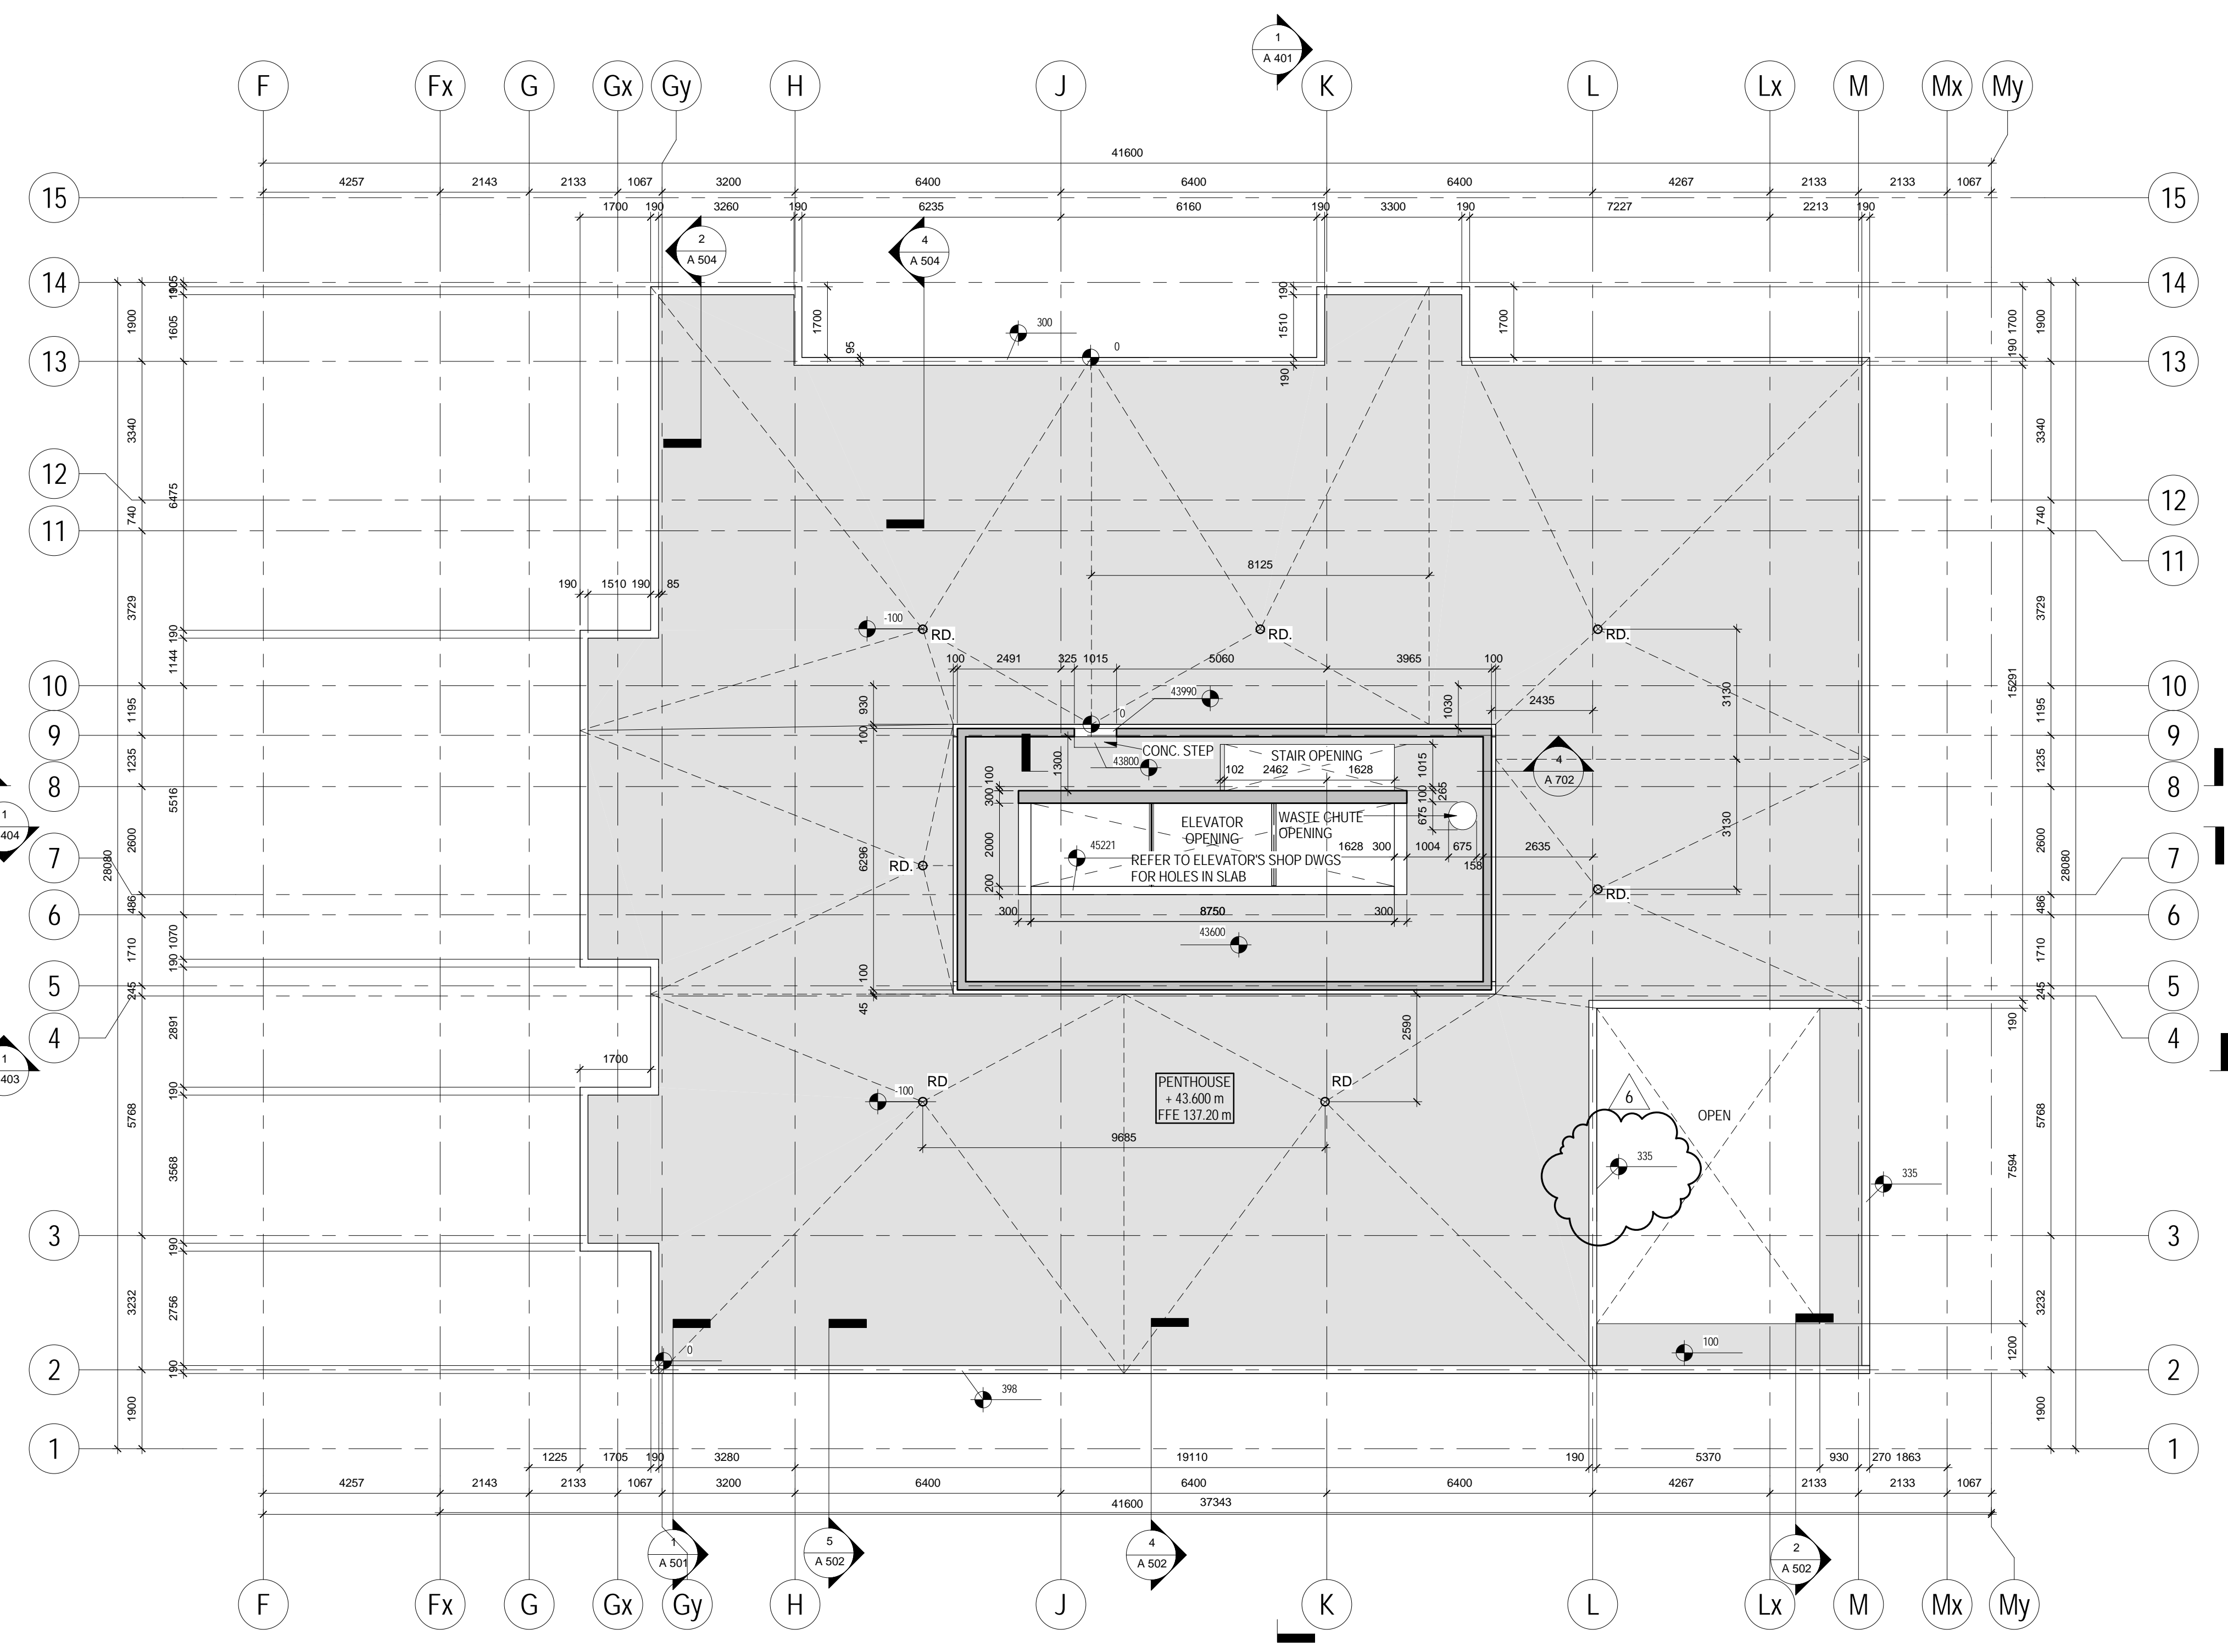

2 PENTHOUSE EOS
1/A227 1:100

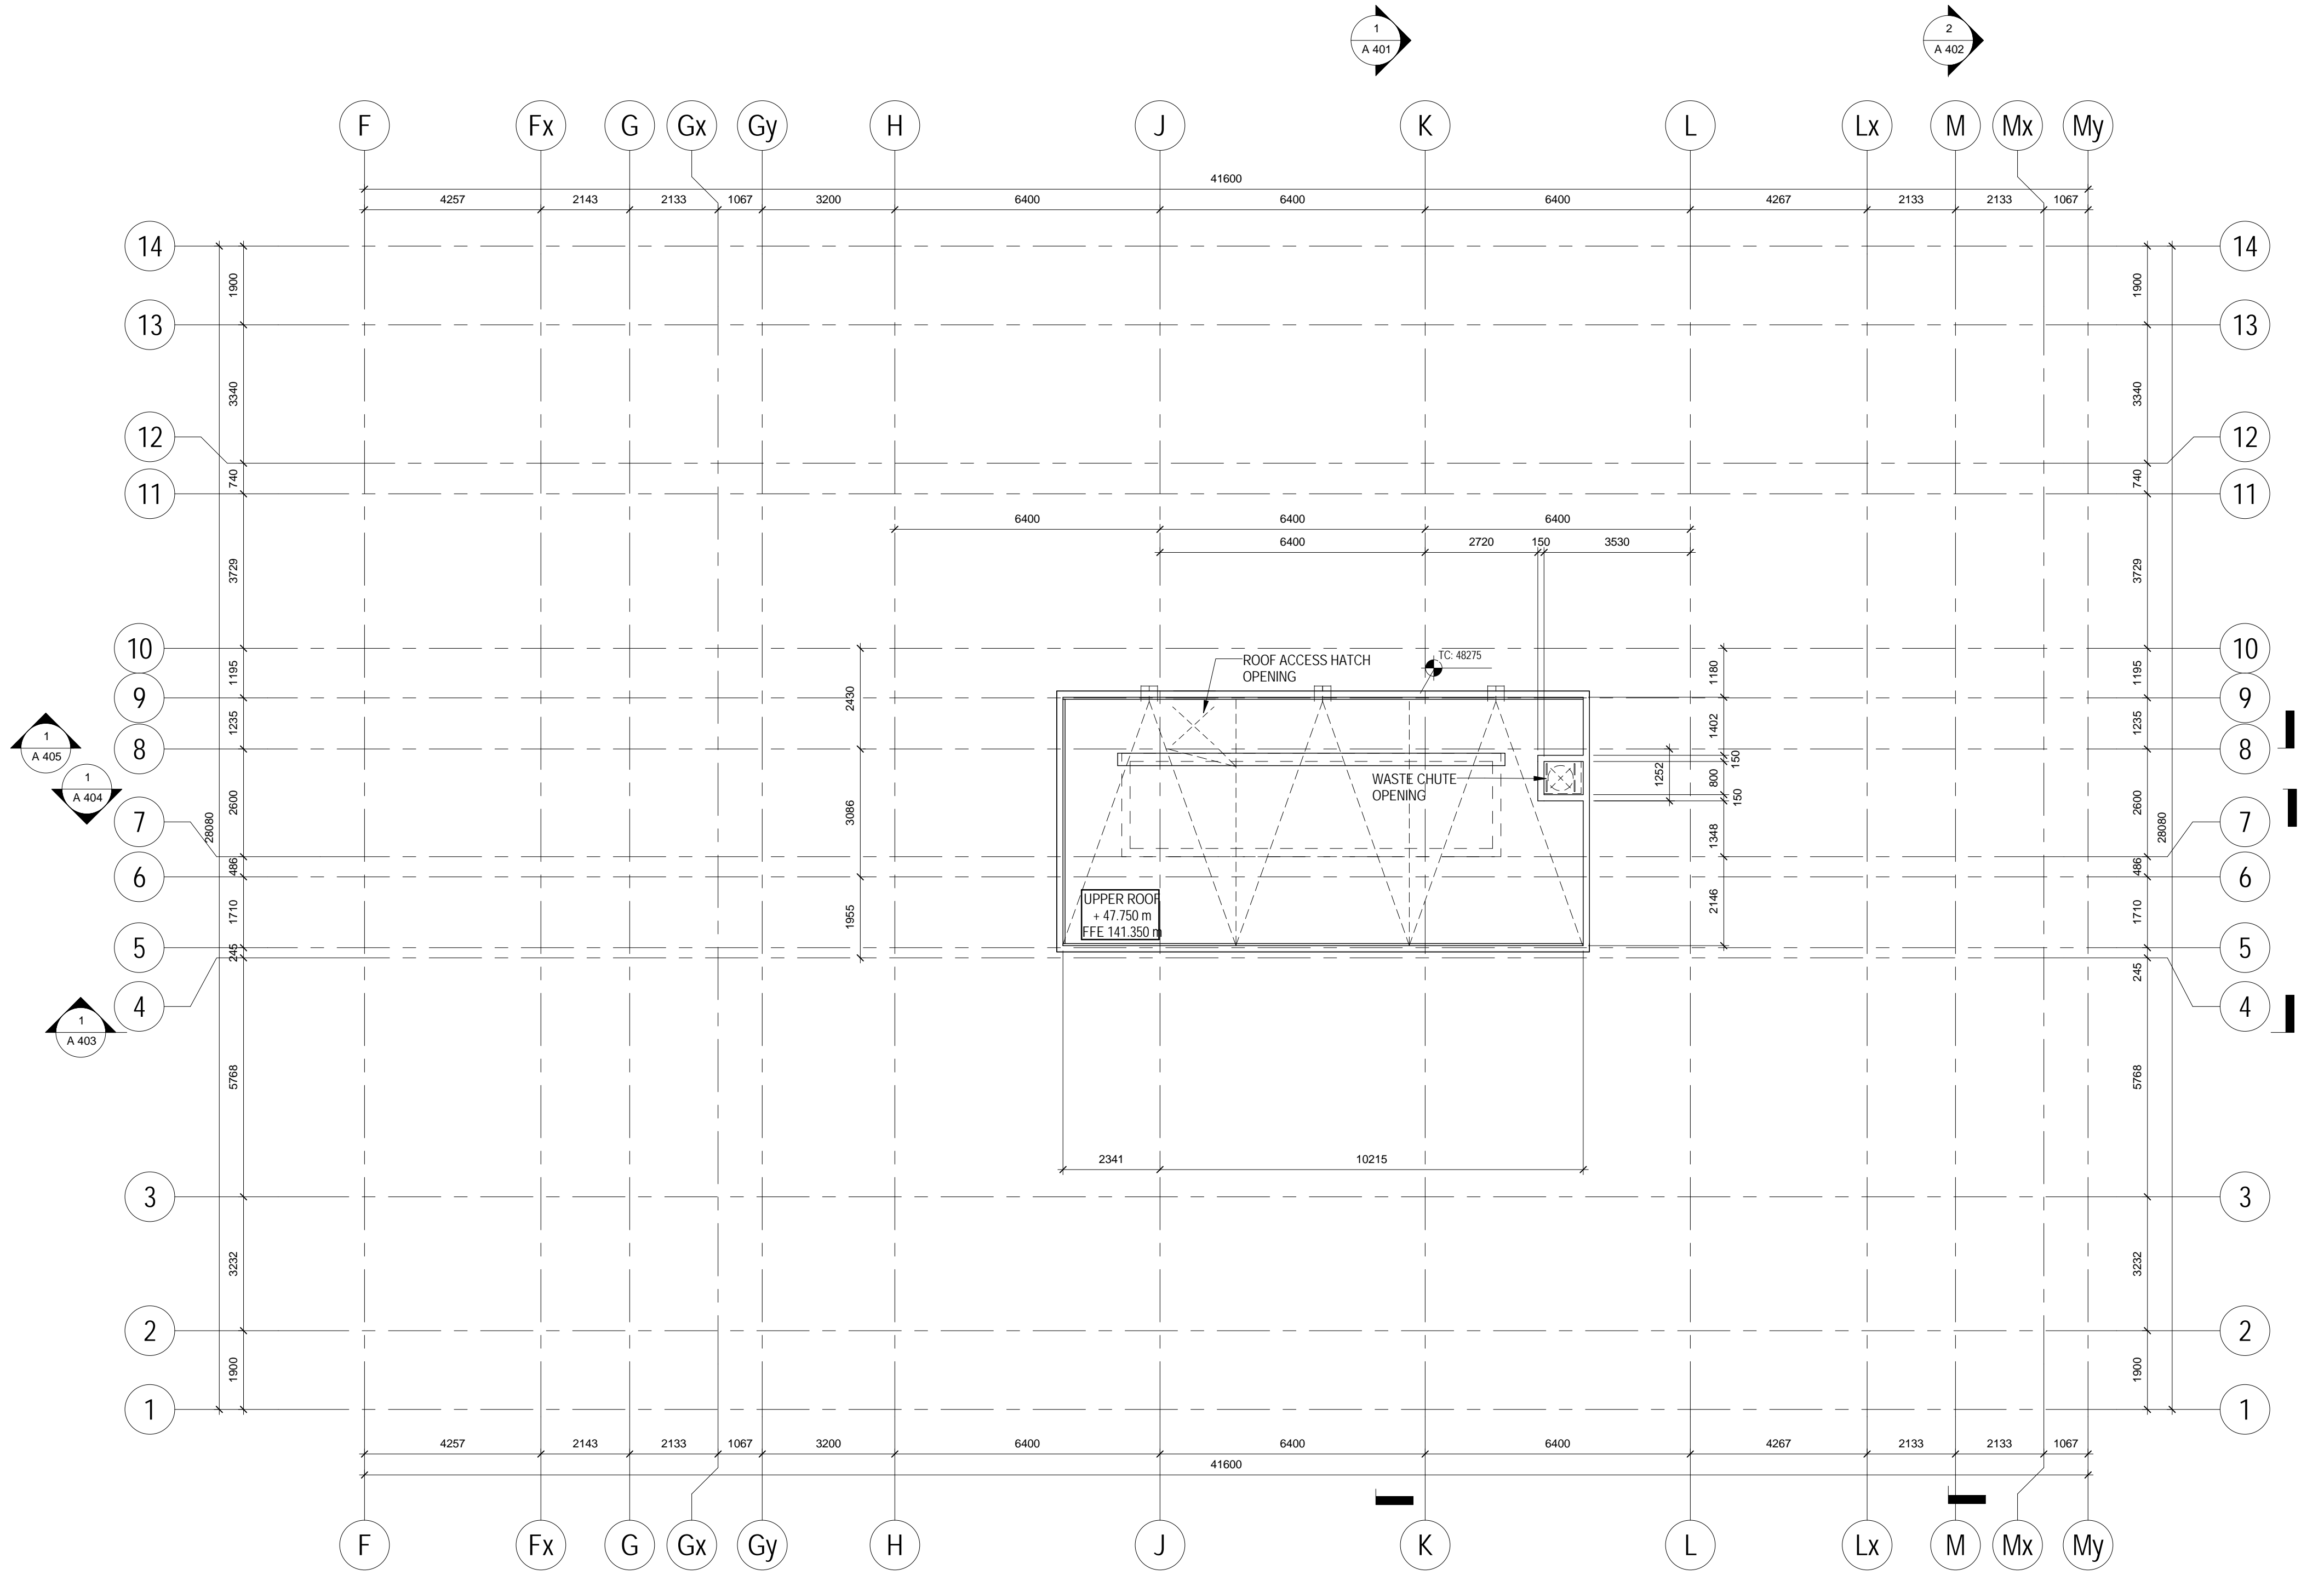

3 UPPER ROOF EOS
1/A227 1:100

METRIC SCALE DRAWING
FIRST FLOOR ELEV. +93.60m

No.	ISSUED/REVISION FOR	DATE
1	Issued for Coordination	2014-06-23
2	Issued for Tender	2014-08-26
3	Issued for Tender	2014-09-23
4	Issued for Tender	2015-05-05
5	Issued for 50% DE	2015-02-21
6	Issued for Drywall Tender Add #1	2015-09-18

SQ ALEXANDRA PARK - BLOCK 11
38 CAMERON ST. TORONTO, ONTARIO M5T 2H2

project no. 13-115
scale: 1:100
drawn by: TA
reviewed by: SA
date: 2014-09-22

Teeples Architects
1200 BAYVIEW AVE. TORONTO, ONTARIO M5S 1A5
TEL: 416-461-1111
WWW.TEEPLESARCHITECTS.COM