





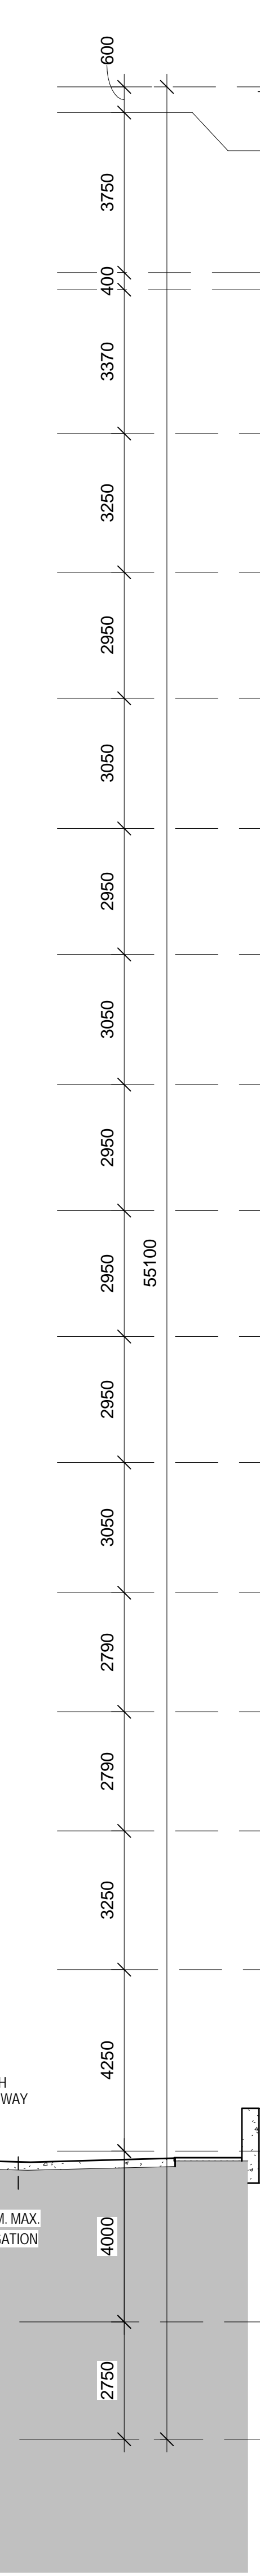

A Ax B C D E Ex F Fx G Gx Gy H J K L Lx M Mx My N Nx Ny P Q

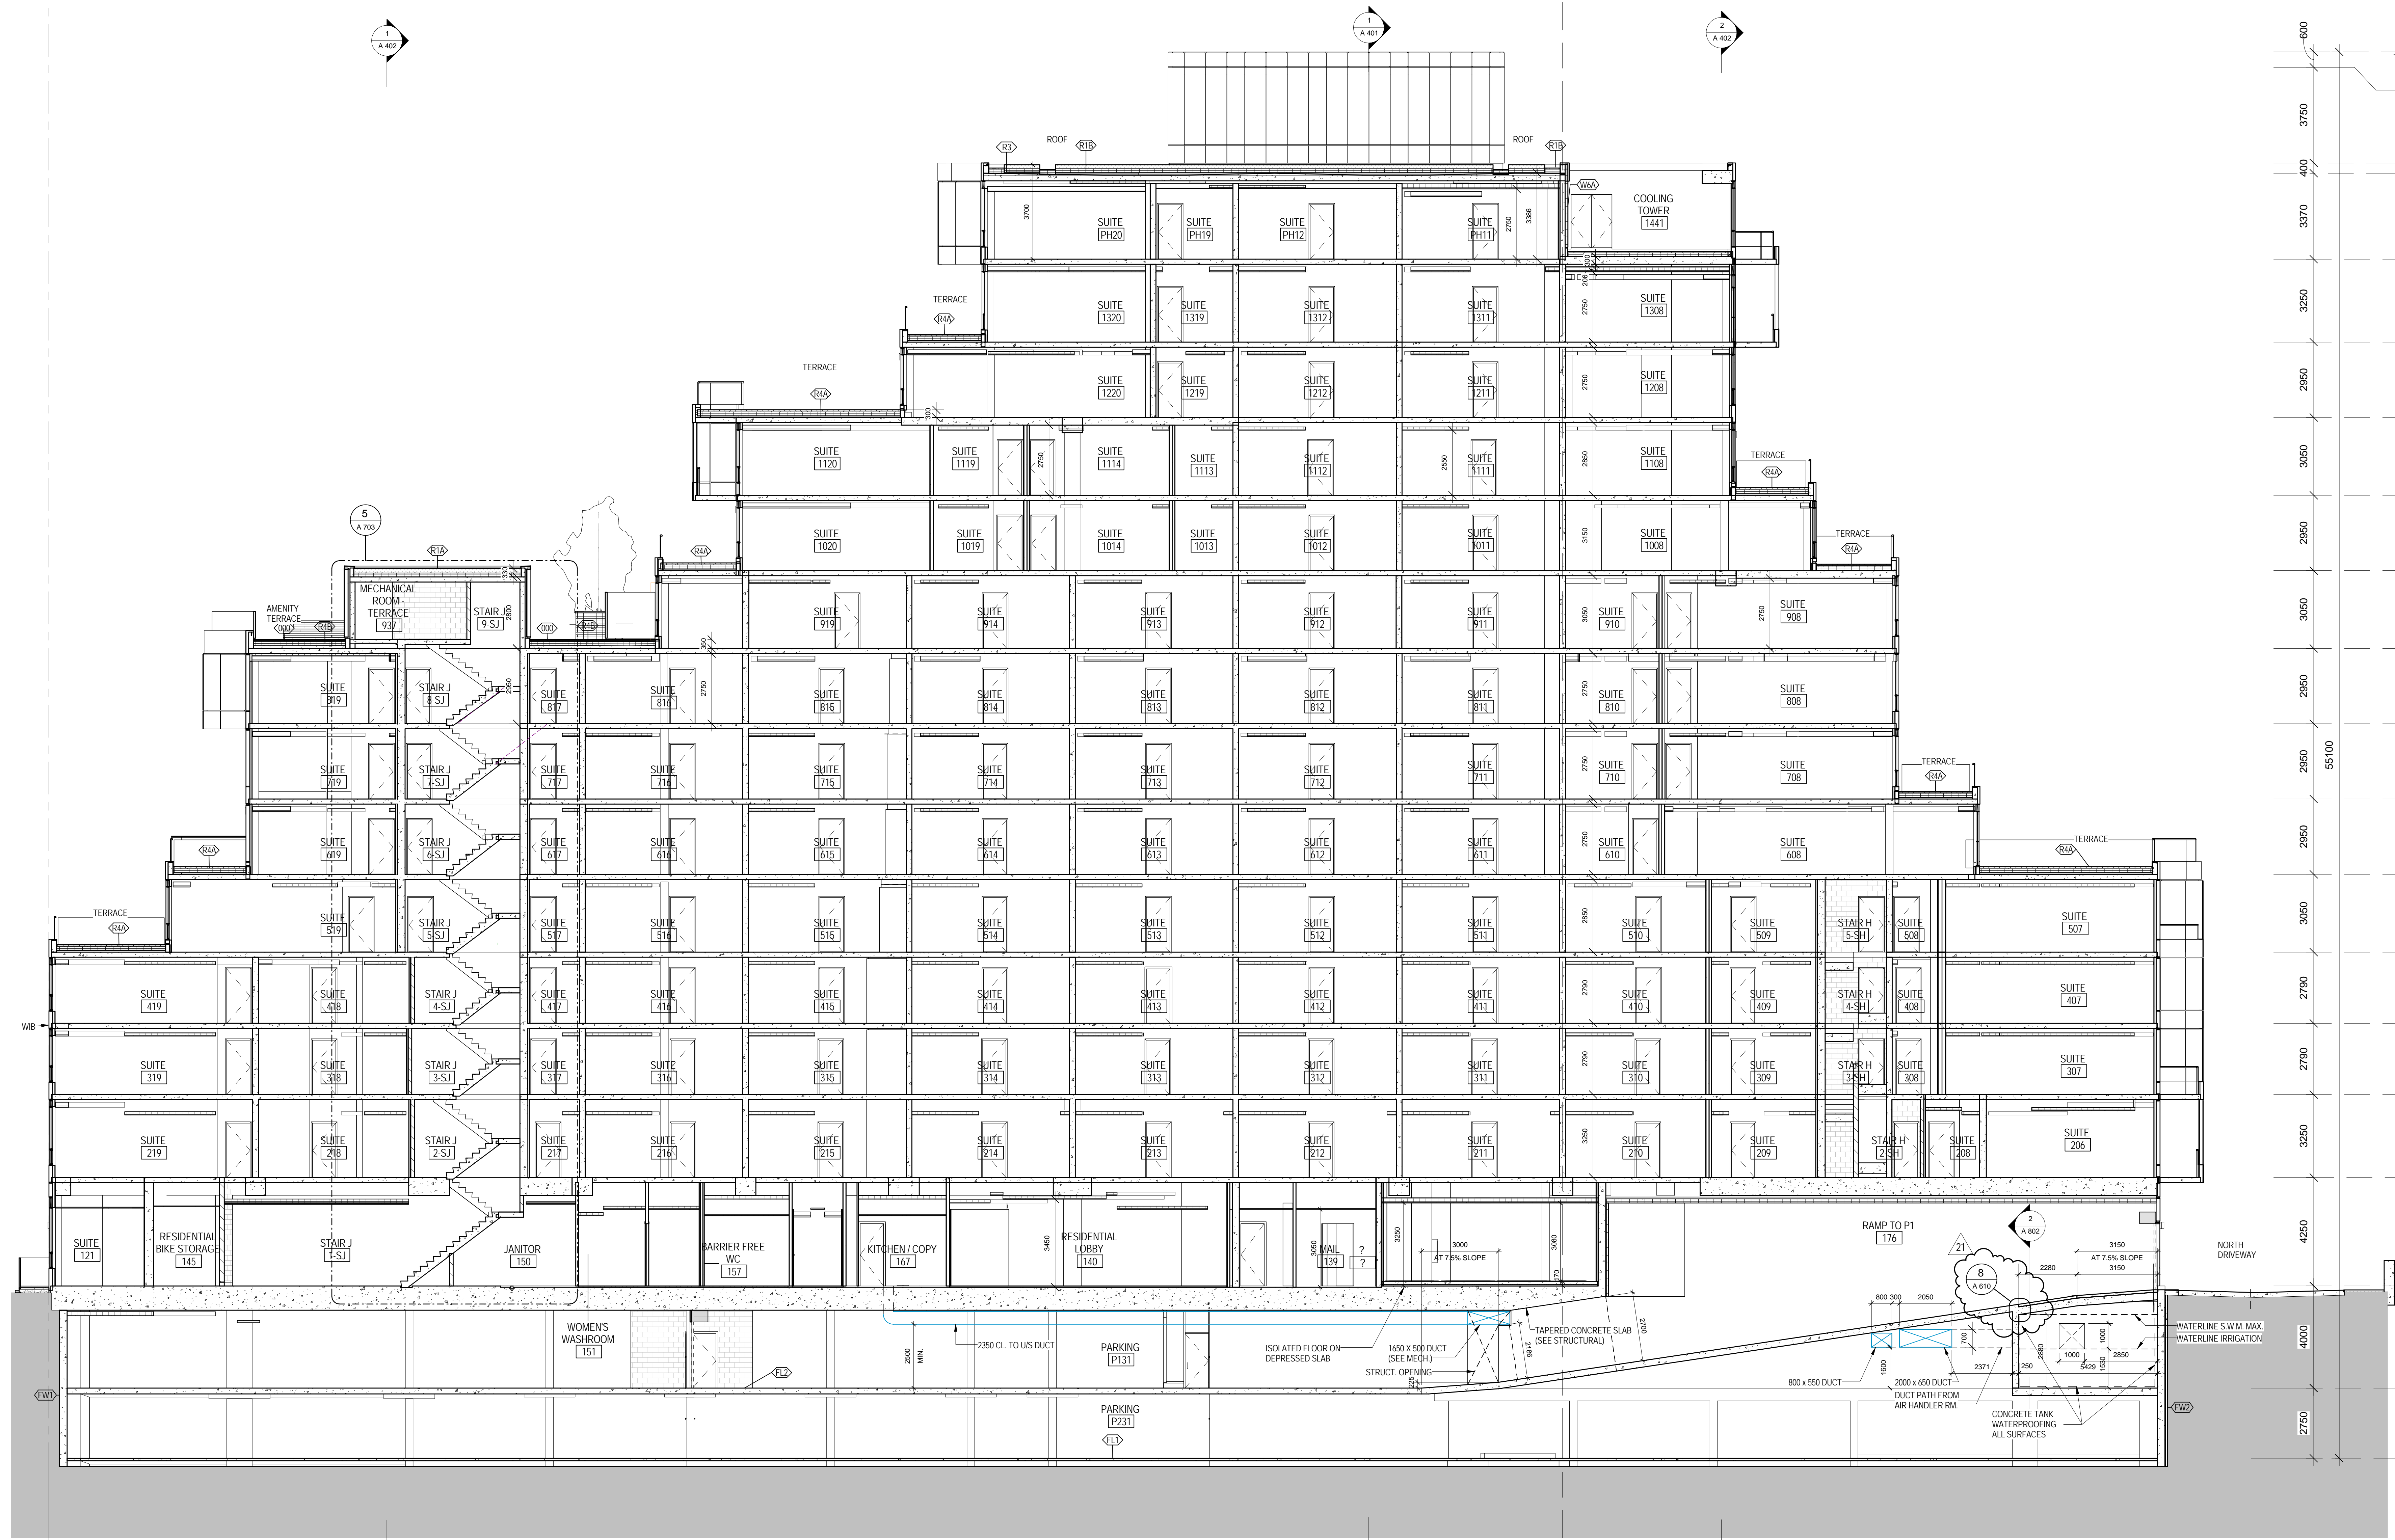

SECTION S/N 1
1:100

METRIC SCALE DRAWING
FIRST FLOOR ELEV. +93.60m

No.	ISSUED/REVISION FOR	DATE
1	Issued for SPA	2013-03-28
2	Issued for Coordination	2013-04-11
3	Issued for Coordination	2013-04-11
4	Revised for SPA	2014-01-10
5	Issued for Coordination	2014-02-28
6	Issued for Elevator Tender	2014-04-07
7	Issued for Coordination	2014-04-07
8	Issued for 10% Completion	2014-04-21
9	Issued for Permit	2014-05-28
10	Issued for Coordination	2014-06-23
11	Revised for Permit	2014-07-02
12	Revised for Permit	2014-08-22
13	Issued for Tender	2014-08-28
14	Issued for Tender	2014-08-22
15	Issued for A3-D1	2015-03-26
16	Issued for A3-D1	2015-03-26
17	Issued for Tender	2015-05-05
18	Issued for A3-D1	2015-05-20
19	Issued for A3-D1	2015-06-17
20	Issued for Elevator Tender	2015-08-14
21	Issued for A3-D1	2015-09-21

SQ ALEXANDRA PARK - BLOCK 11
38 CAMERON ST., TORONTO, ONTARIO M5T 2H2

project no: 13-115
scale: 1:100
drawn by: TA
reviewed by: TA
date: 2014-09-22

Teepie Architects
100 BAY STREET, TORONTO, ONTARIO M5H 2R4
416-593-9376
SECTION S/N 1

A 403