

THIS DRAWING IS THE PROPERTY OF SQ SPADINA QUEEN TRIDEL. IT IS TO BE USED FOR THE PROJECT AND SITE SPECIFICALLY IDENTIFIED HEREIN. IT IS NOT TO BE REPRODUCED, COPIED, OR TRANSMITTED IN ANY FORM OR BY ANY MEANS, ELECTRONIC OR MECHANICAL, INCLUDING PHOTOCOPYING, RECORDING, OR BY ANY INFORMATION STORAGE AND RETRIEVAL SYSTEM, WITHOUT THE WRITTEN PERMISSION OF SQ SPADINA QUEEN TRIDEL.

DO NOT SCALE THIS DRAWING.



THIS DRAWING IS TO BE USED FOR CONSTRUCTION PURPOSES ONLY.

DATE: 2014-08-26




METRIC SCALE DRAWING  
FIRST FLOOR ELEV. +93.60m


No.	ISSUED/REVISION FOR	DATE
1	Issued Tender	2014-08-26
2	Issued Tender	2014-09-23
3	Issued Tender	2015-05-05
4	Issued for Crystal Tender	2015-08-14
5	Issued for 2018 B1	2015-08-26
6	Issued for A513	2015-09-21

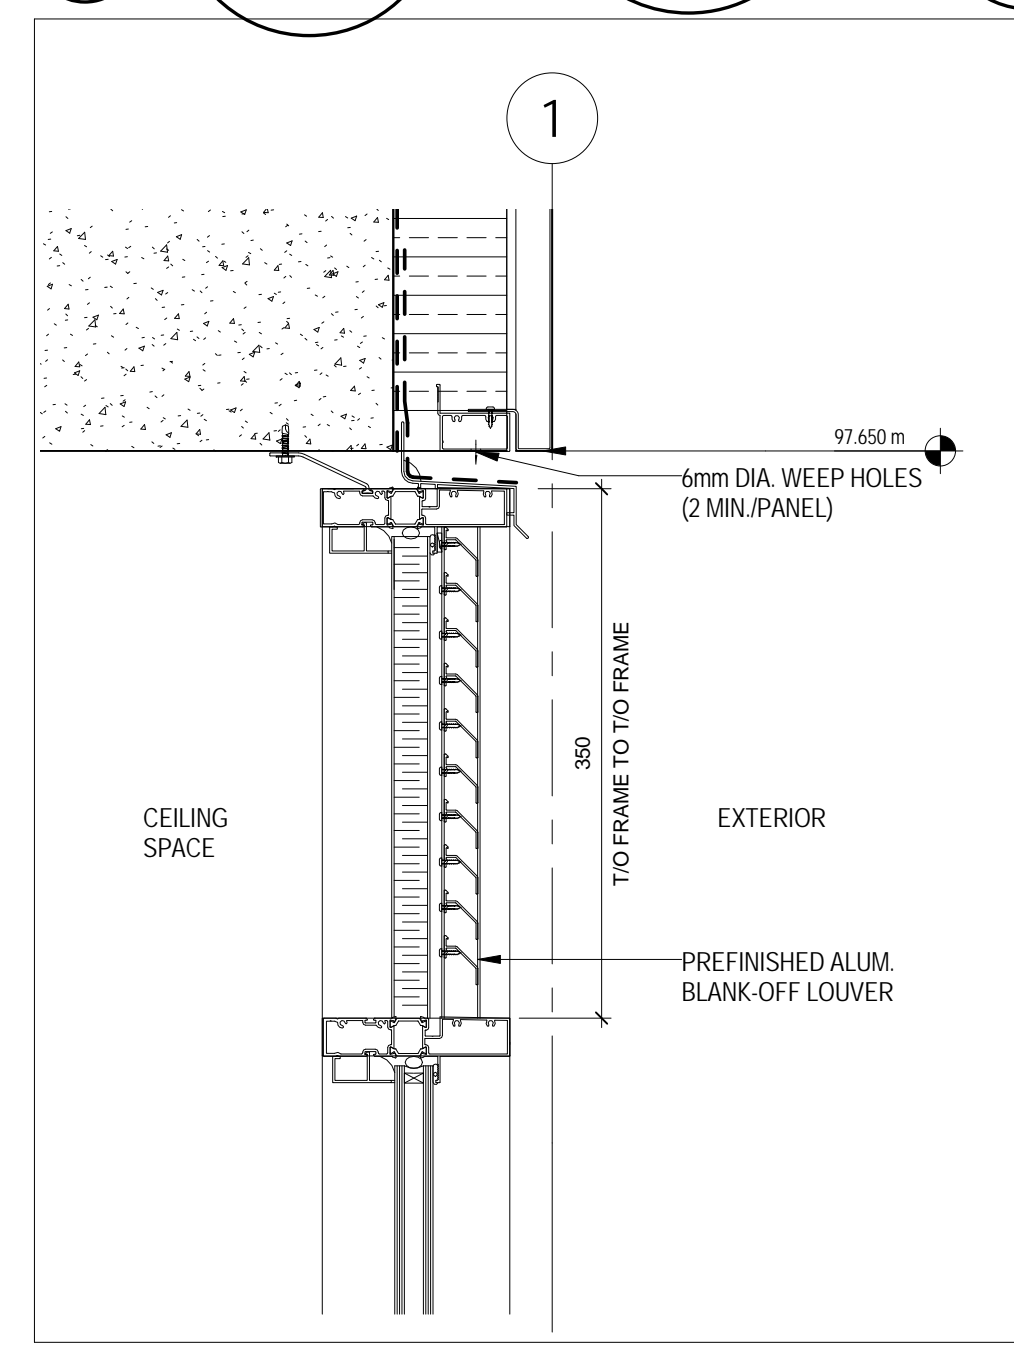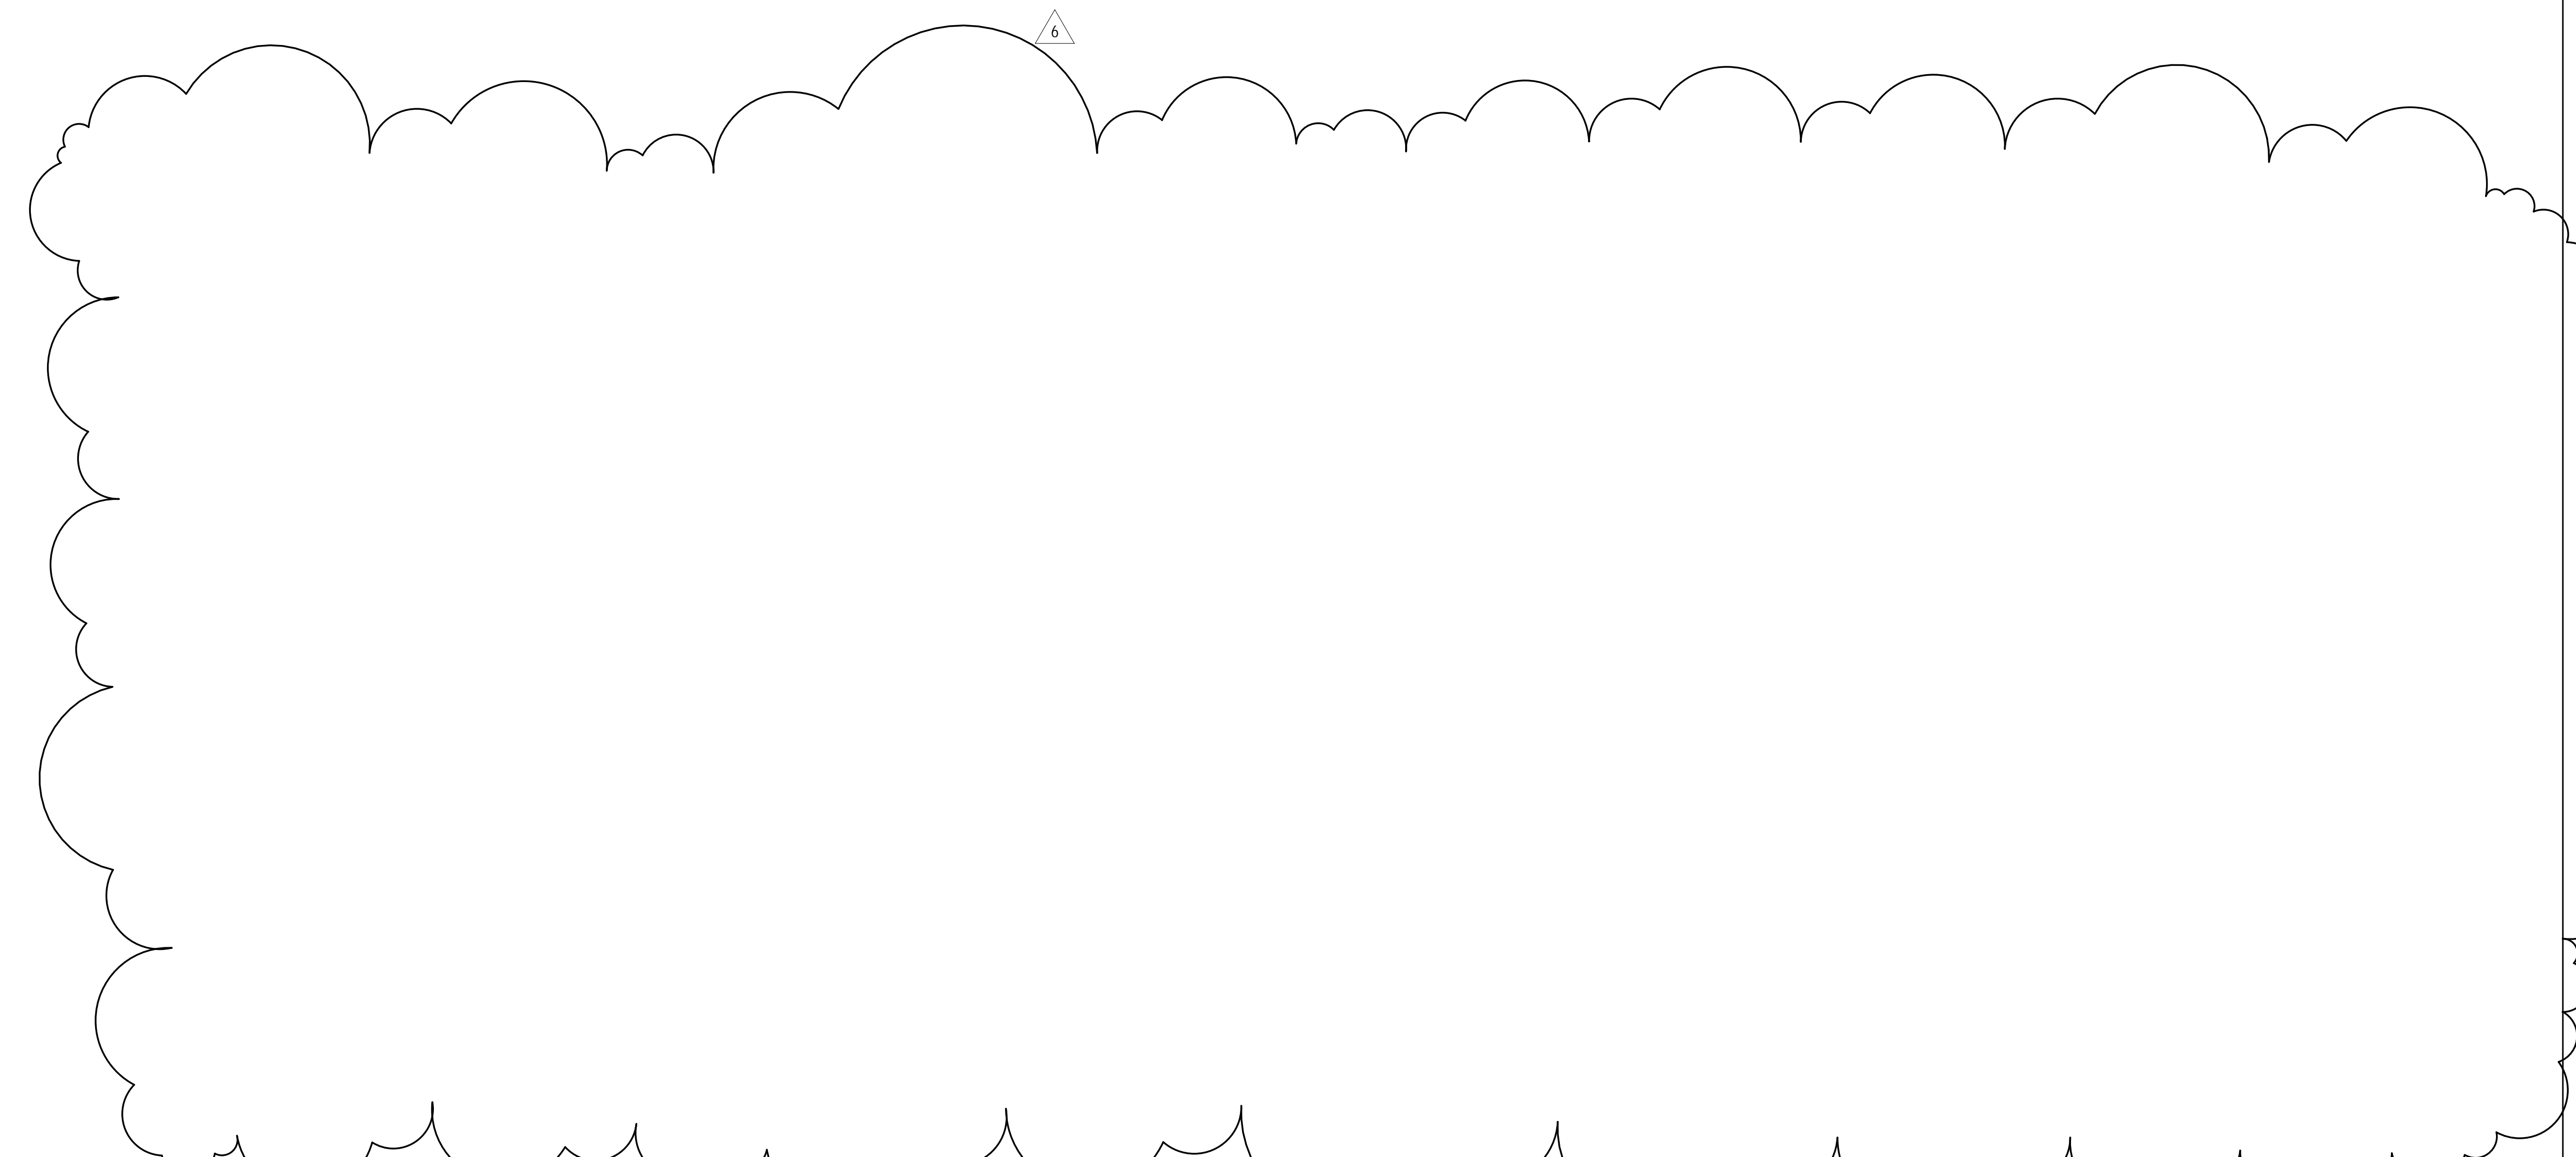


3B TYPICAL LOUVER DETAIL  
1/4 (A 502) 1:5

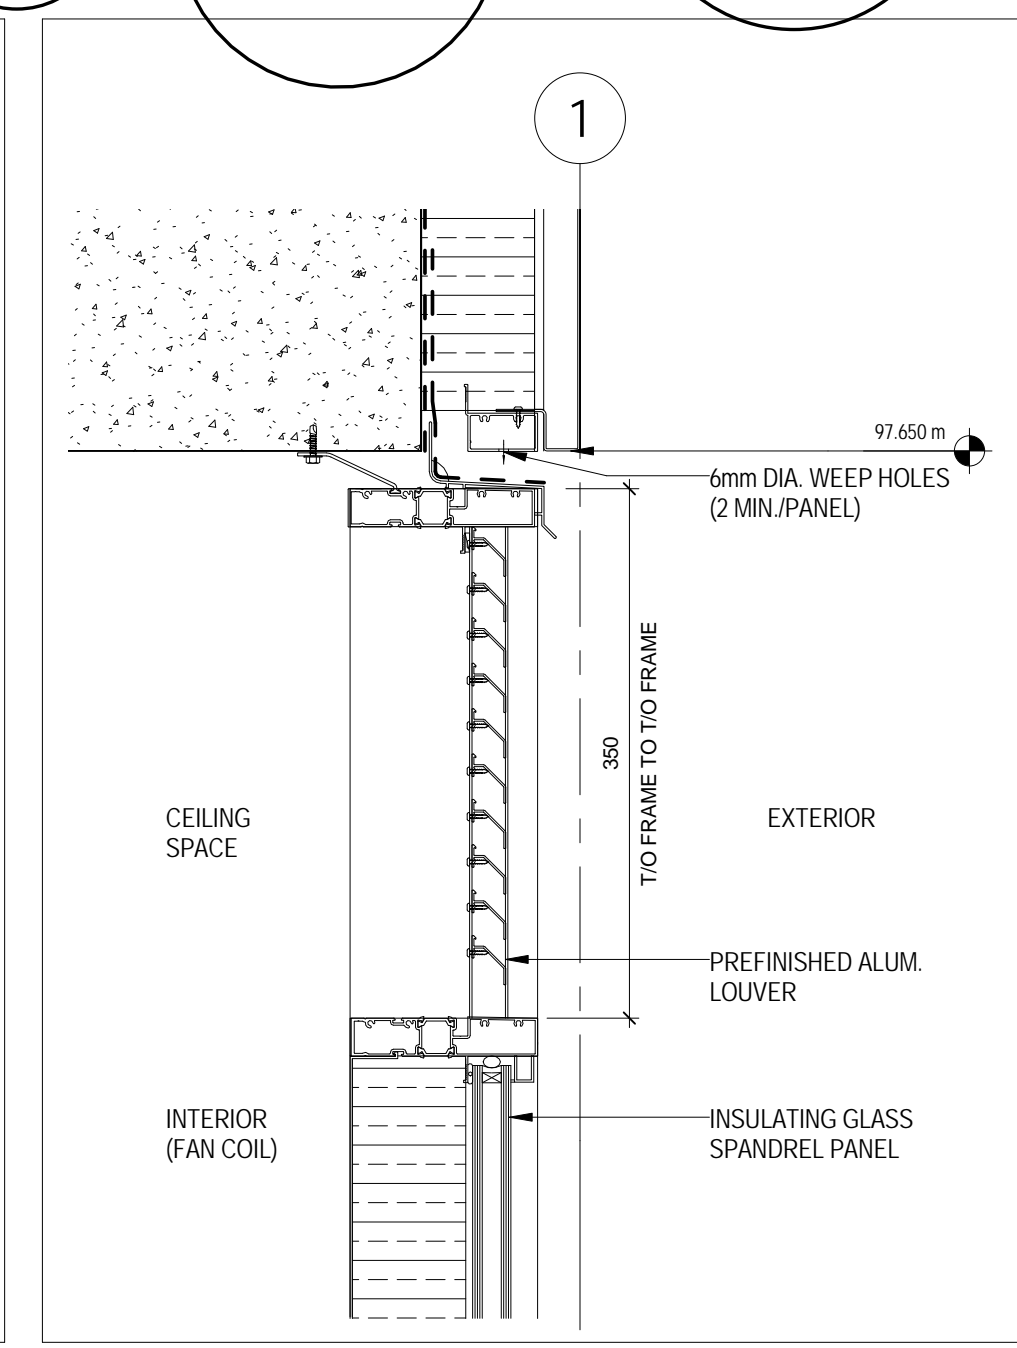

3A TYPICAL LOUVER DETAIL  
1/4 (A 502) 1:5

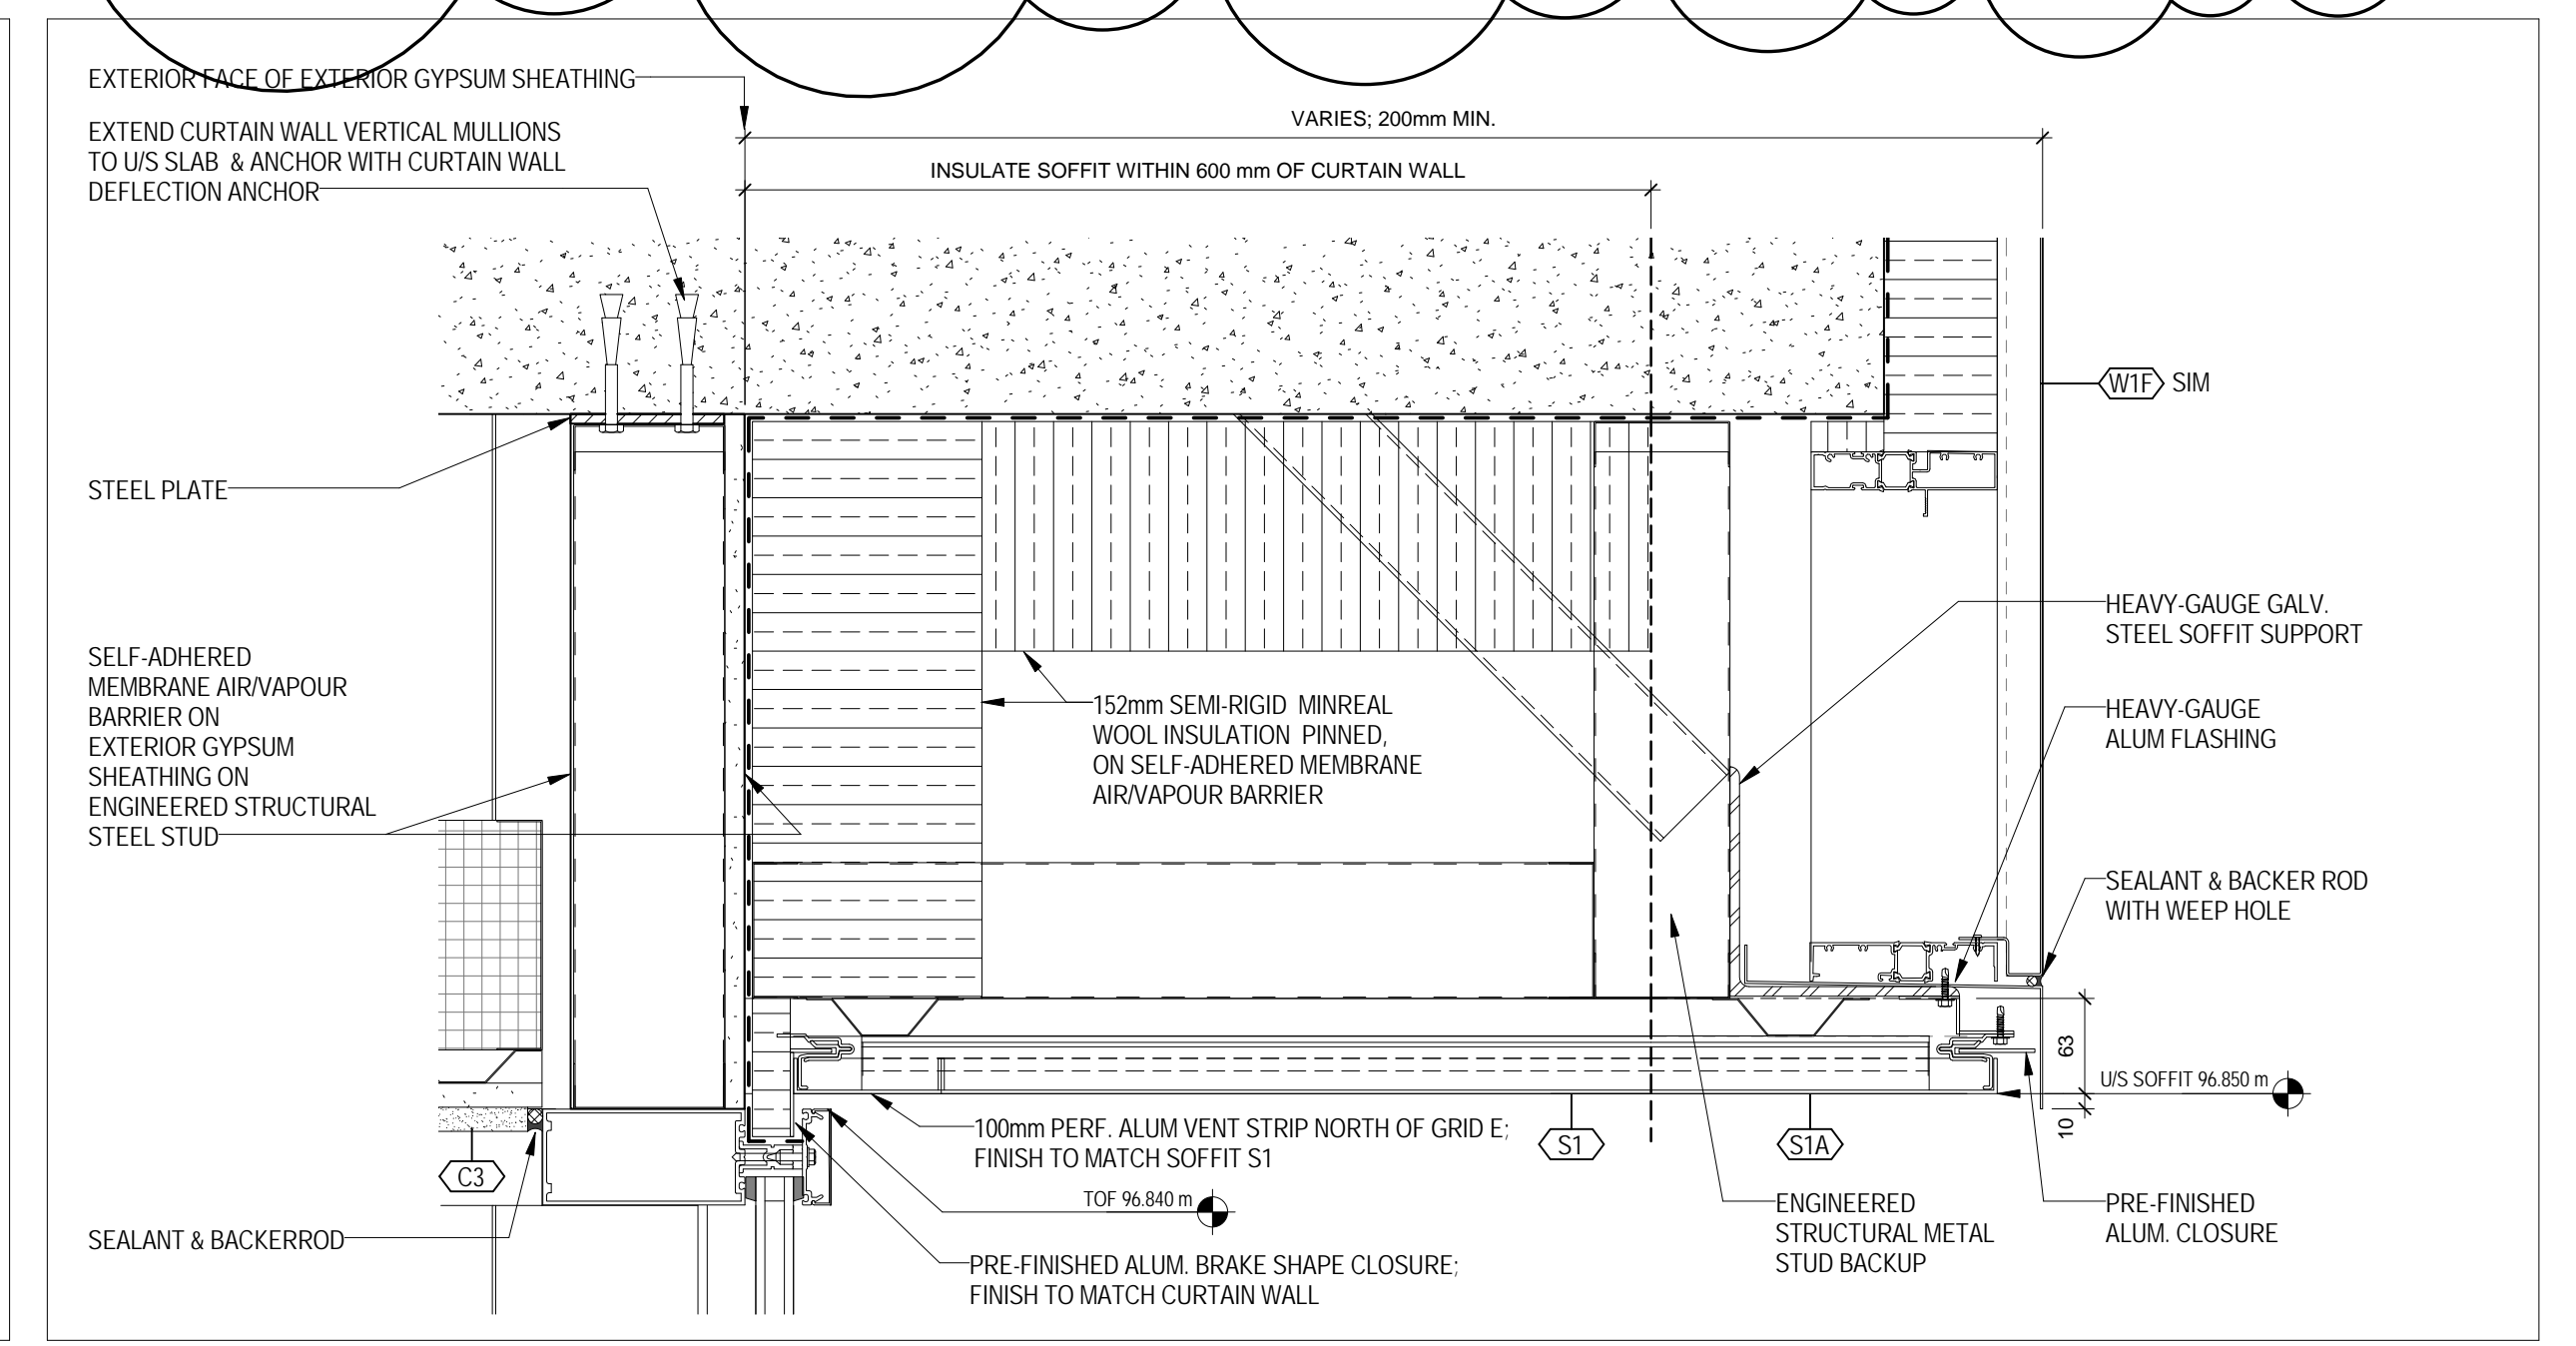

2 TYPICAL SOFFIT DETAIL  
1/1 (A 252) 1:5

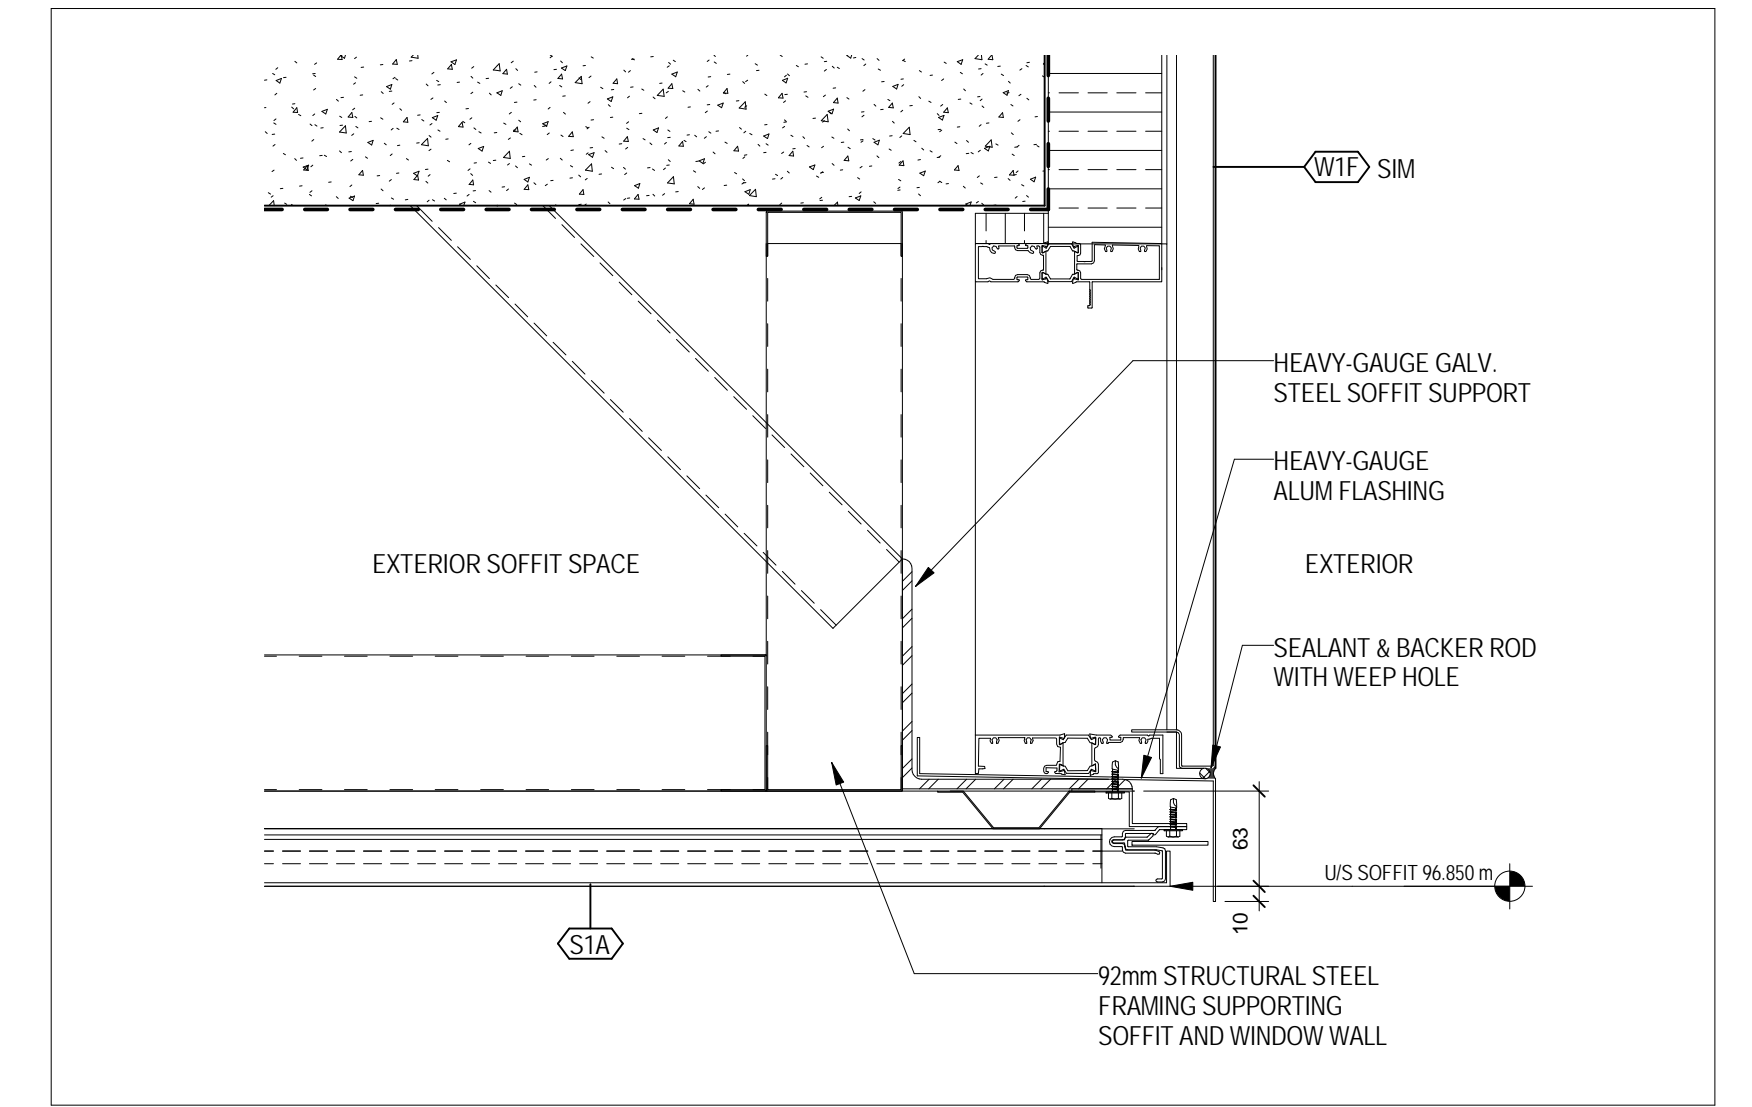

2A TYPICAL SOFFIT DETAIL  
1/1 (A 501) 1:5

SQ ALEXANDRA PARK - BLOCK 11  
38 CAMERON ST., TORONTO, ONTARIO M5T 2H2

project no: 12-115  
scale: 1:5  
drawn by: Author  
reviewed by: Checker  
date: 2014-08-26

Teepie Architects

SECTION DETAILS  
TERRACE GUARDS