


1. The drawing is an illustration of work to be done by the contractor. It is not a contract. It is subject to the contract documents. The contractor shall be responsible for the design and construction of the work shown on this drawing. 




METRIC SCALE DRAWING
FIRST FLOOR ELEV. 493.60m


| No. | ISSUED / REVISED FOR | DATE |
|-----|---------------------------|------------|
| 1 | Issued For Tender | 2014-06-23 |
| 2 | Issued For Tender | 2015-05-08 |
| 3 | Issued For Drywall Tender | 2015-06-11 |
| 4 | Issued for ASD 13 | 2015-09-21 |

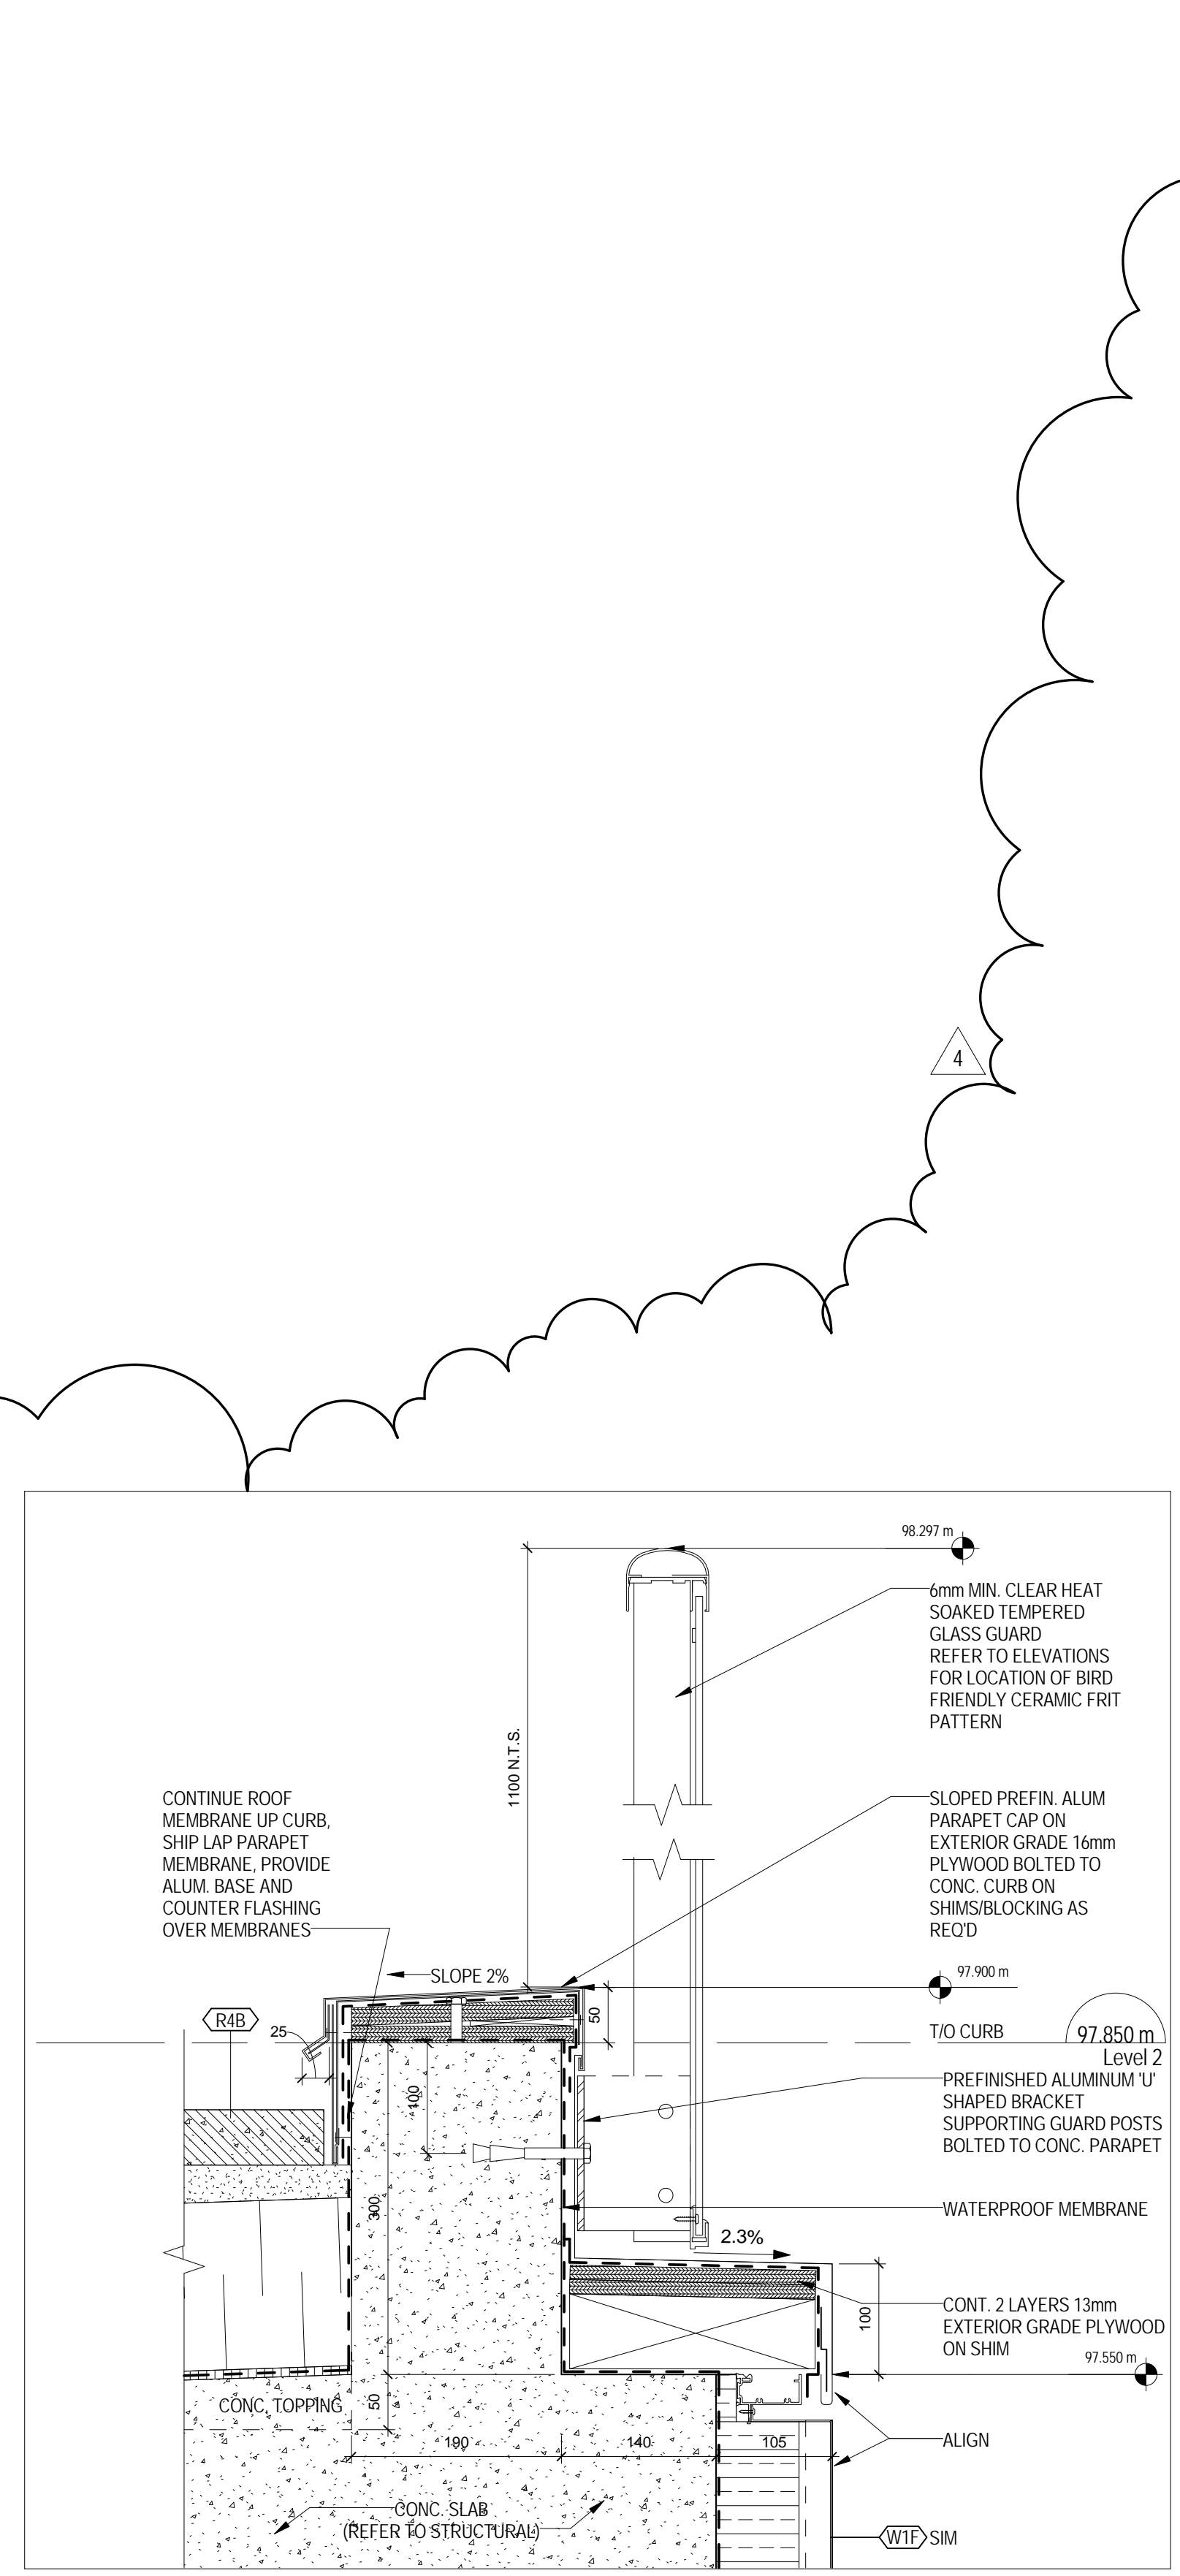


4 GUARD DETAIL AT 2ND FLOOR
1/A 205 1:5

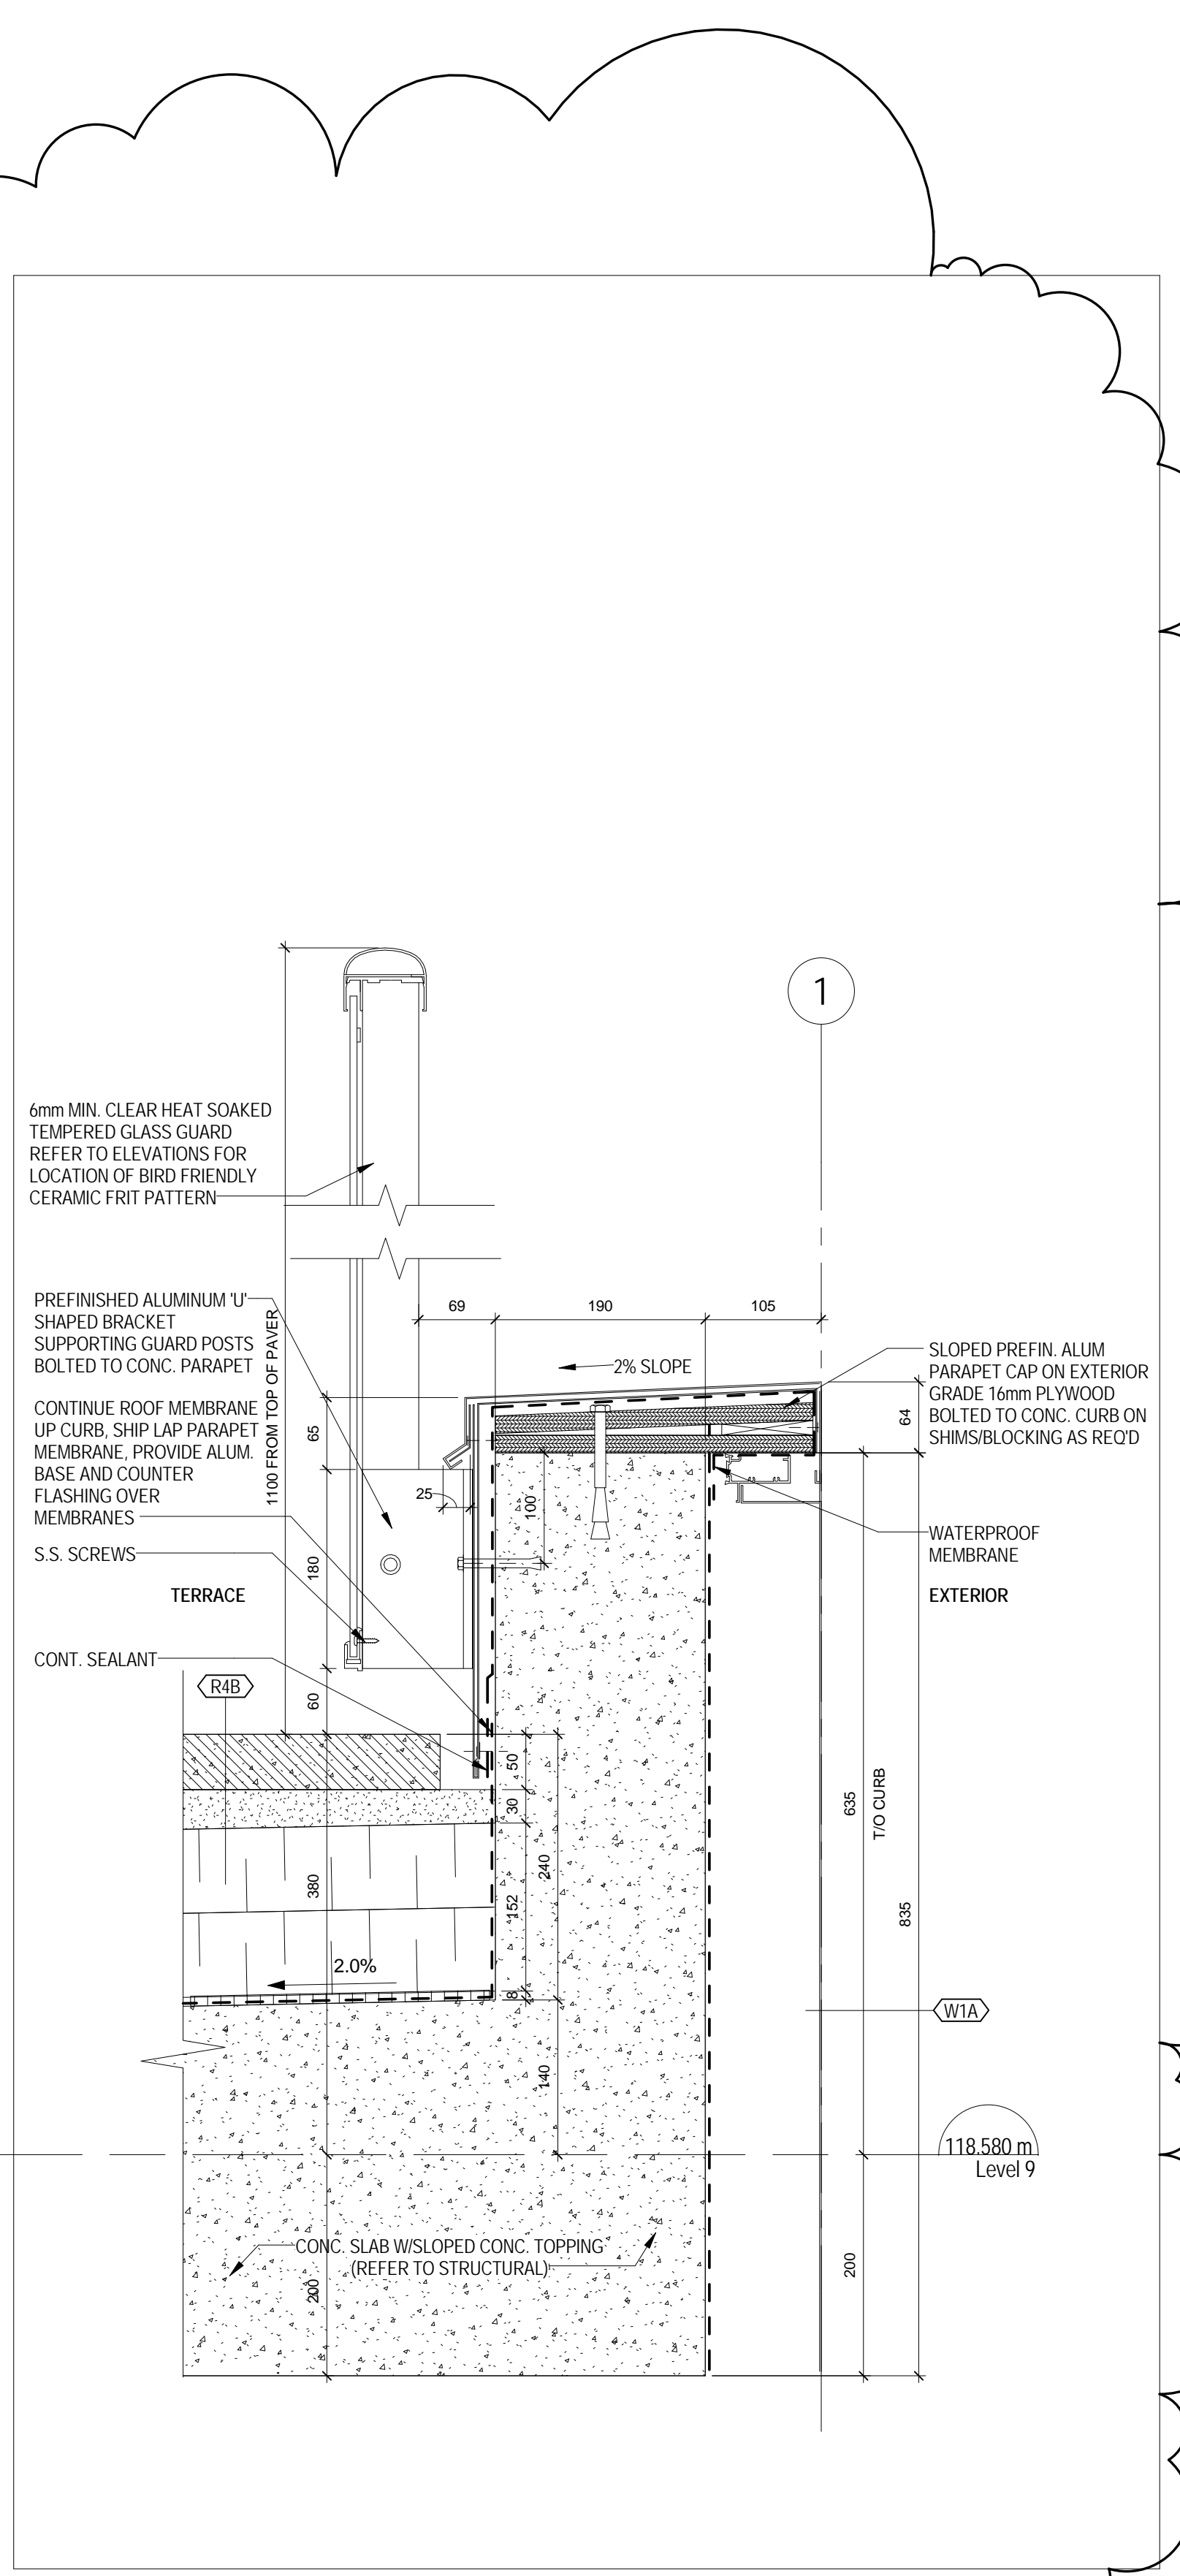

3 TYPICAL GUARD AT TERRACES
1/A 205 1:5

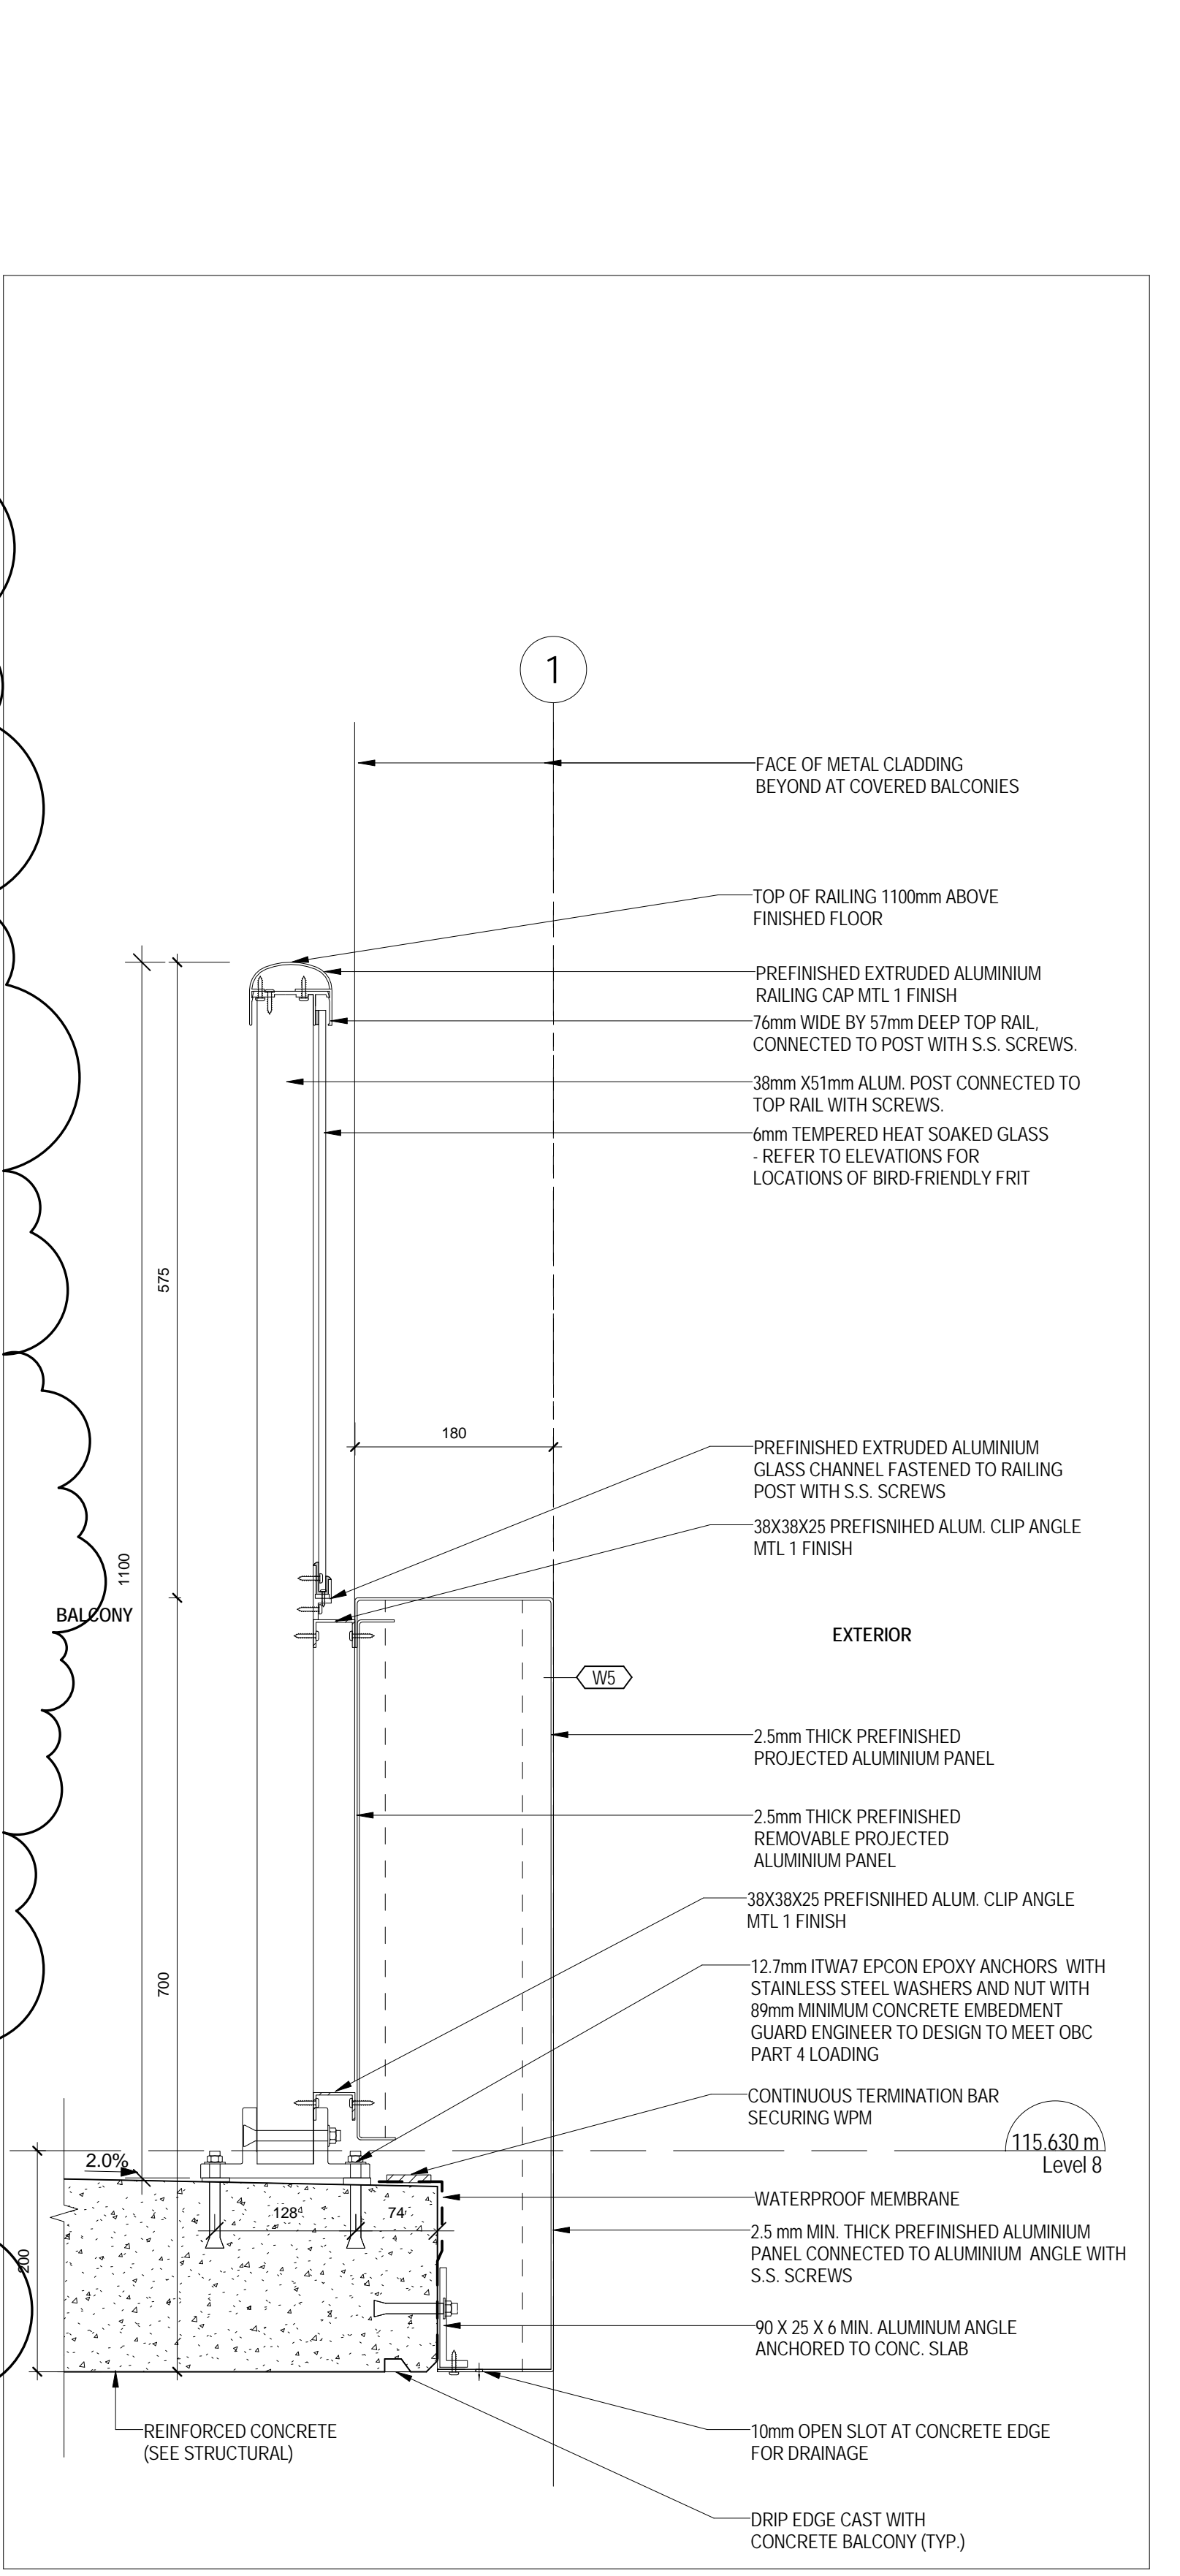

2 TYPICAL BALCONY GUARD
2/A 501 1:5

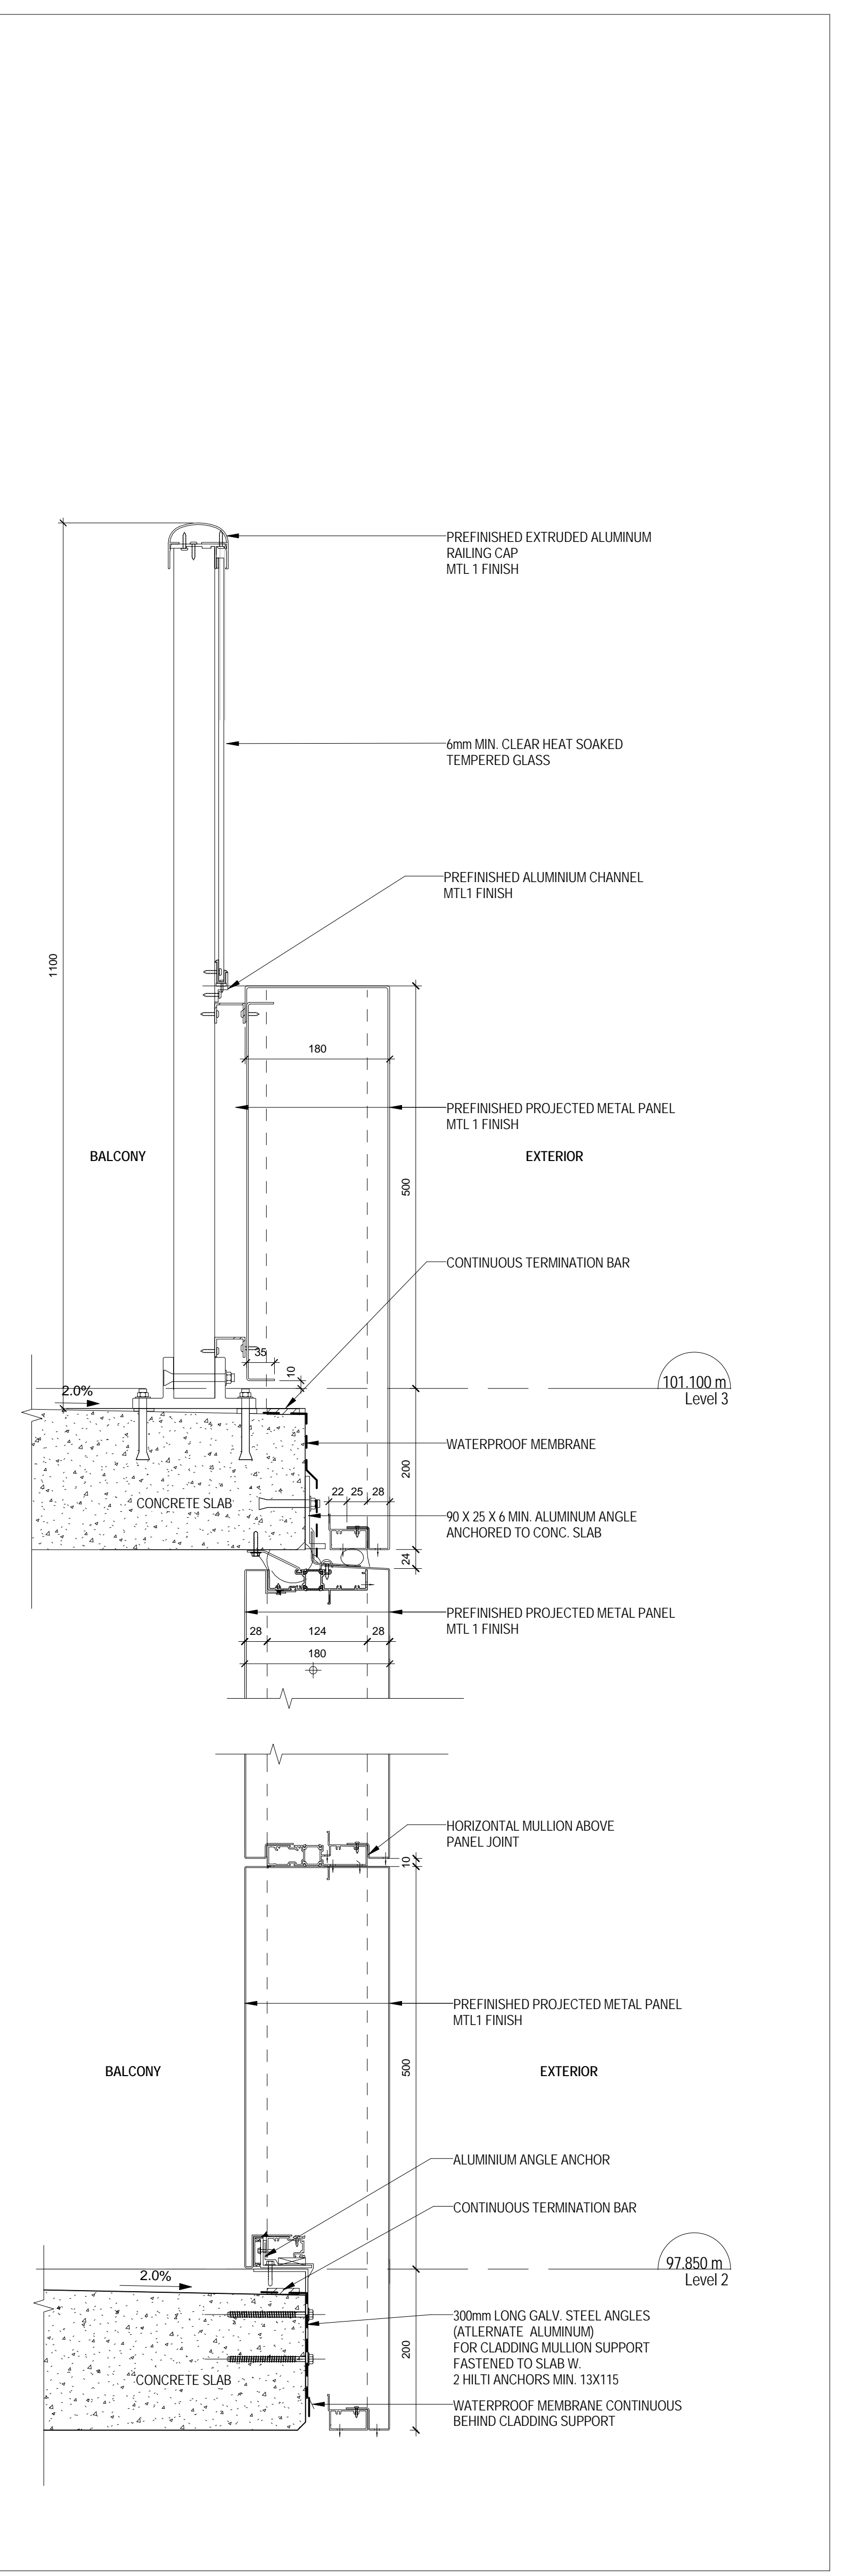

1 SECTION THROUGH TYPICAL BALCONY WALL ASSEMBLY
1/A 501 1:5

SQ ALEXANDRA PARK - BLOCK 11
38 CAMERON ST., TORONTO, ONTARIO M5T 2H2

project no: 12-115
scale: 1:5
drawn by: Author
checked by: Checker
date: 2014-09-22

Teeples Architects
SECTION DETAILS - BALCONY GUARDS