


THIS DRAWING IS THE PROPERTY OF SQ SPADINA QUEEN TRIDEL. IT IS TO BE USED ONLY FOR THE PROJECT AND SITE SPECIFICALLY IDENTIFIED HEREIN. ANY REUSE OR MODIFICATION OF THIS DRAWING WITHOUT THE WRITTEN PERMISSION OF SQ SPADINA QUEEN TRIDEL IS STRICTLY PROHIBITED. THE USER ASSUMES ALL LIABILITY FOR ANY ERRORS OR OMISSIONS. THE USER SHALL INDEMNIFY AND HOLD SQ SPADINA QUEEN TRIDEL HARMLESS FROM AND AGAINST ALL CLAIMS, DAMAGES, LOSSES AND EXPENSES, INCLUDING REASONABLE ATTORNEY'S FEES, ARISING OUT OF OR RESULTING FROM THE USE OF THIS DRAWING.




METRIC SCALE DRAWING
FIRST FLOOR ELEV. +03.60m

No.	ISSUED/REVISIONS FOR	DATE
1	Issued for Coordination	2014-06-23
2	Issued for Tender	2014-08-20
3	Issued for Tender	2014-09-23
4	Issued for Tender	2015-05-05
5	Issued for R33M	2015-06-17
6	Issued for R33M	2015-07-21
7	Issued for Overall Tender Add #1	2015-08-24
8	Issued for R33 R1	2015-09-17

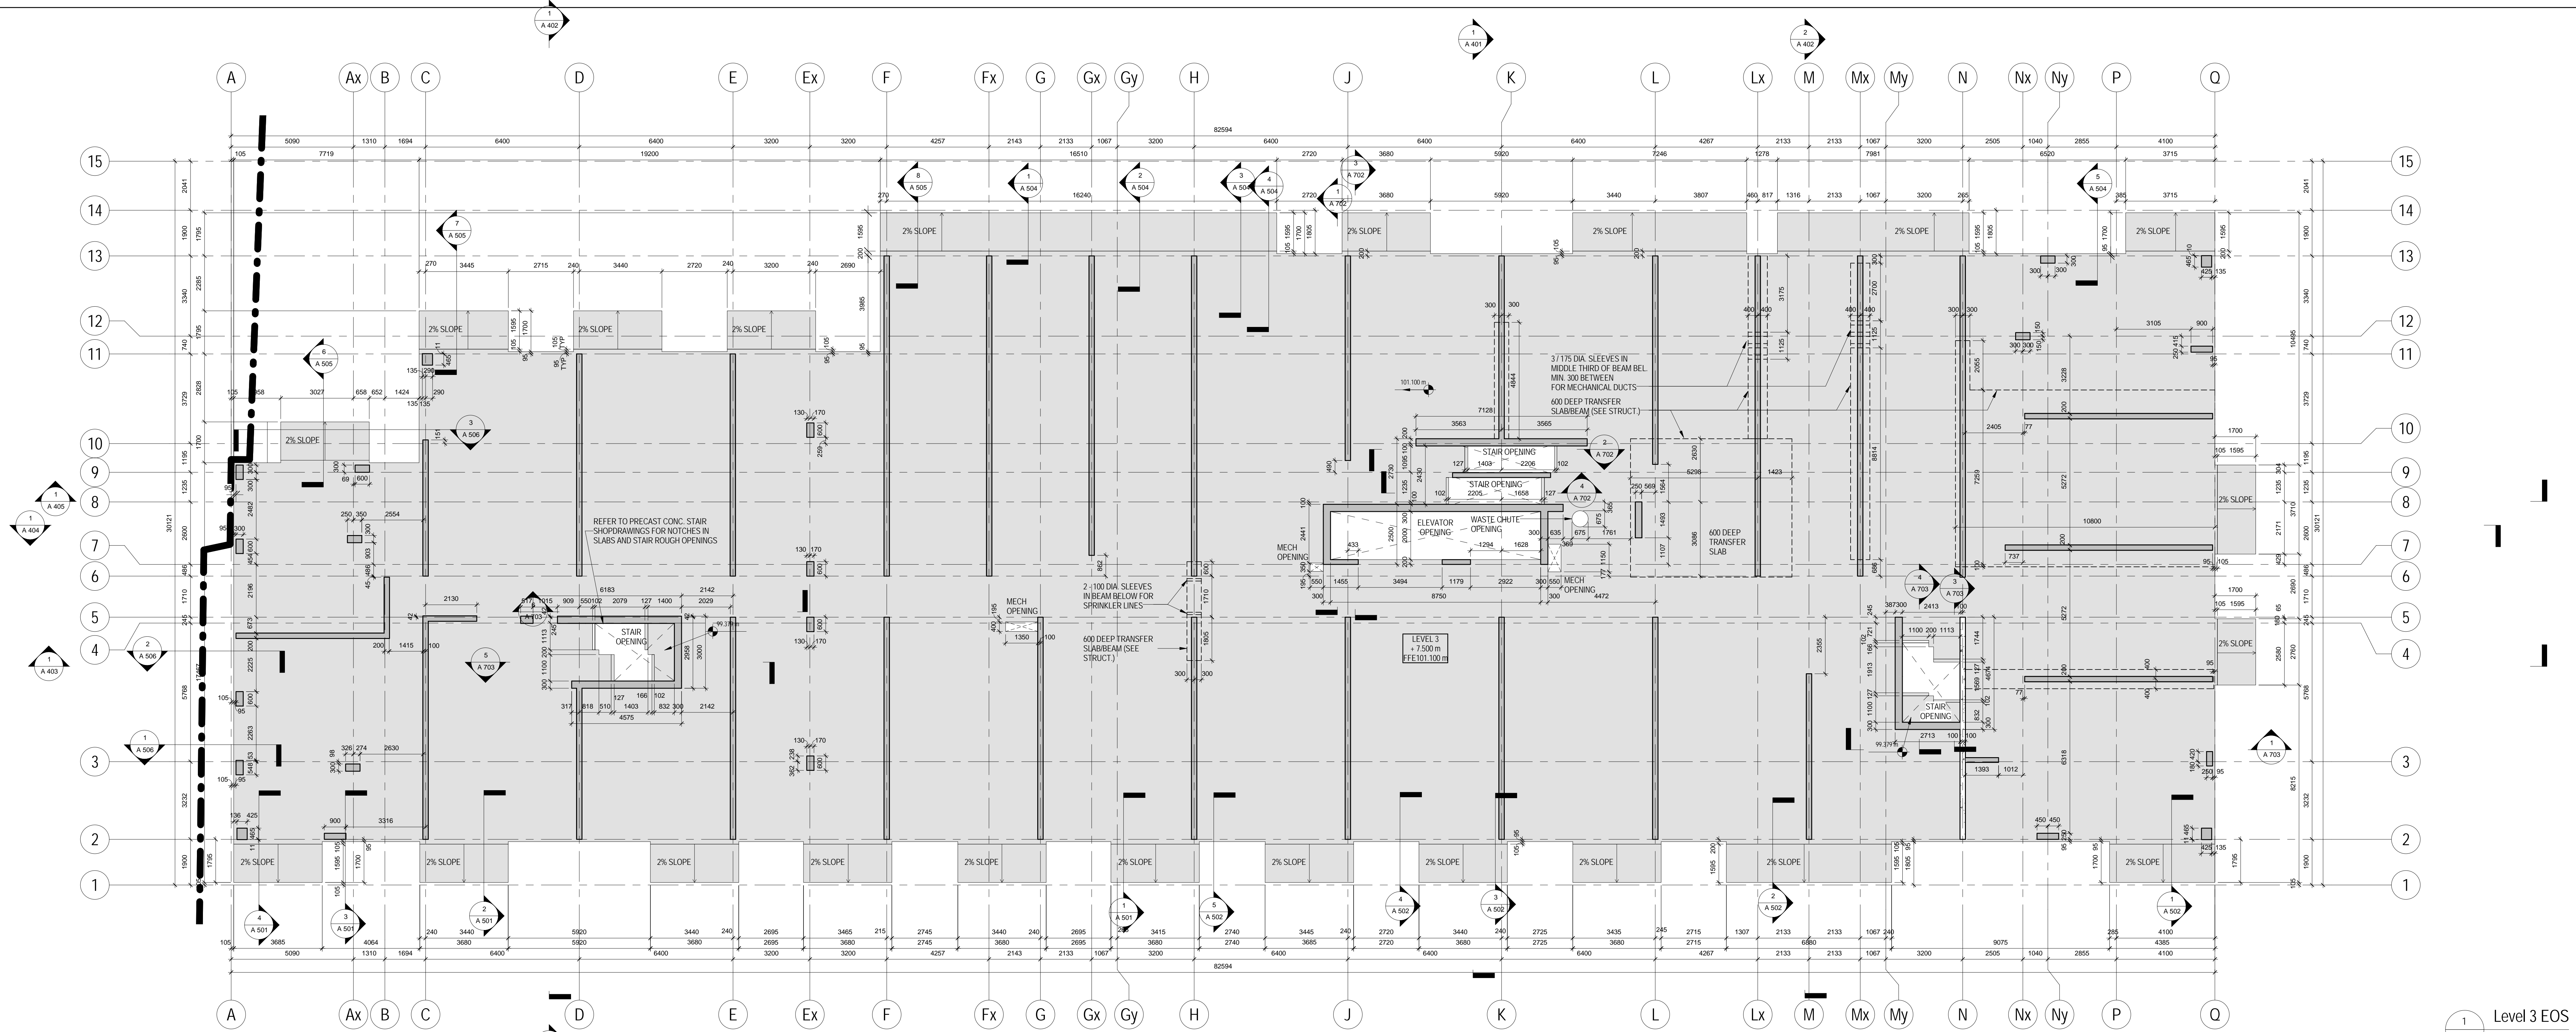

1 Level 3 EOS
1/A227 1:100

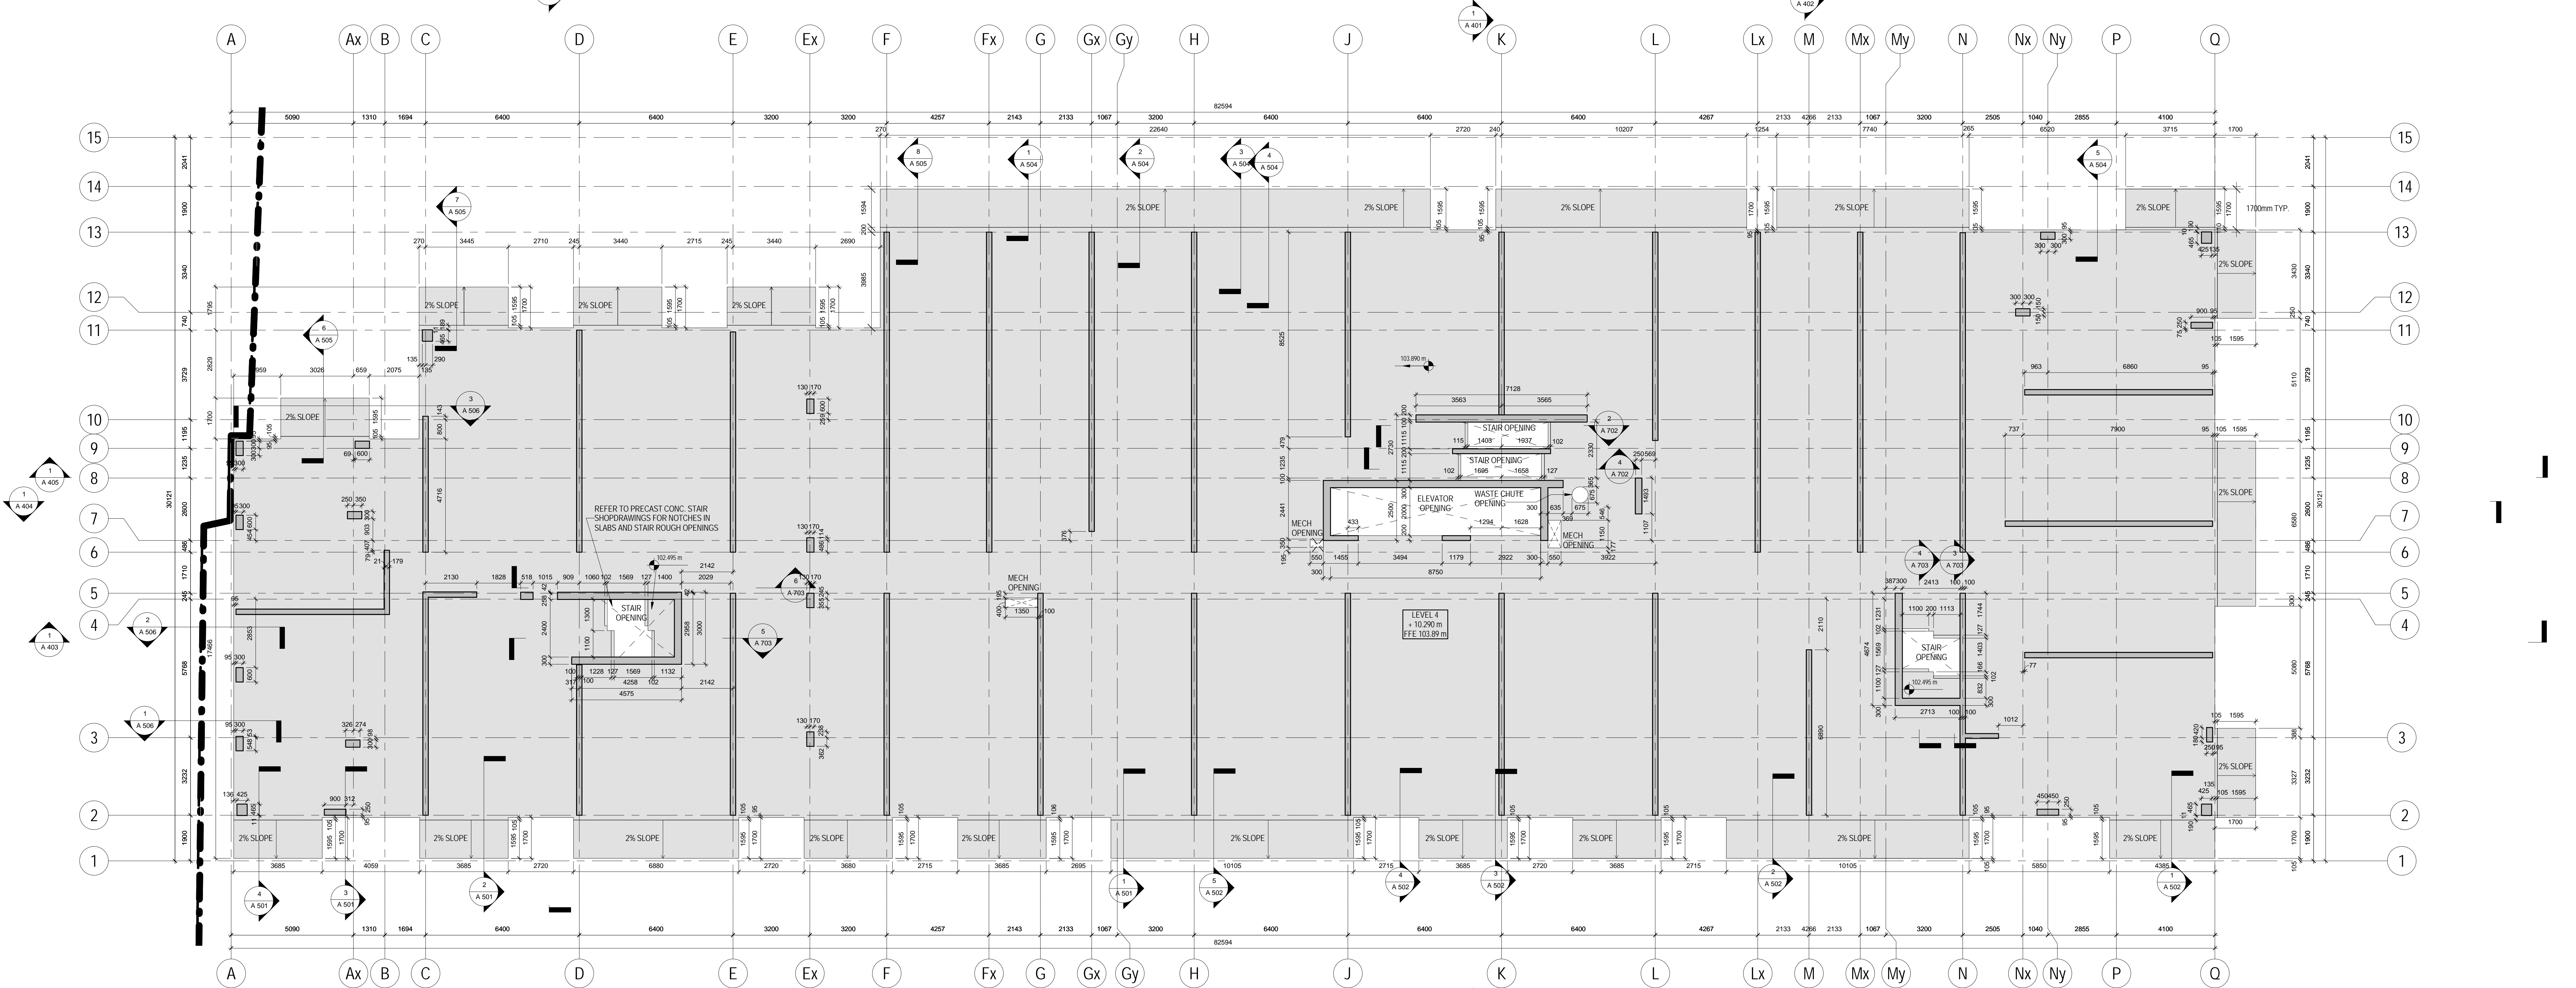

2 Level 4 EOS
1/A227 1:100

SQ ALEXANDRA PARK - BLOCK 11
38 CAMERON ST. TORONTO, ONTARIO M5T 2H2

project no. 13-115
scale: 1:100
drawn by: TA
reviewed by: SA
date: 2014-09-22

Tepple Architects
LEVEL 3 & 4 EOS PLAN