



THIS DRAWING IS THE PROPERTY OF SQ SPADINA QUEEN TRIDEL. IT IS TO BE USED FOR THE PROJECT AND SITE SPECIFICALLY IDENTIFIED. IT IS NOT TO BE REPRODUCED, COPIED, OR TRANSMITTED IN ANY FORM OR BY ANY MEANS, ELECTRONIC OR MECHANICAL, INCLUDING PHOTOCOPYING, RECORDING, OR BY ANY INFORMATION STORAGE AND RETRIEVAL SYSTEM, WITHOUT THE WRITTEN PERMISSION OF SQ SPADINA QUEEN TRIDEL.

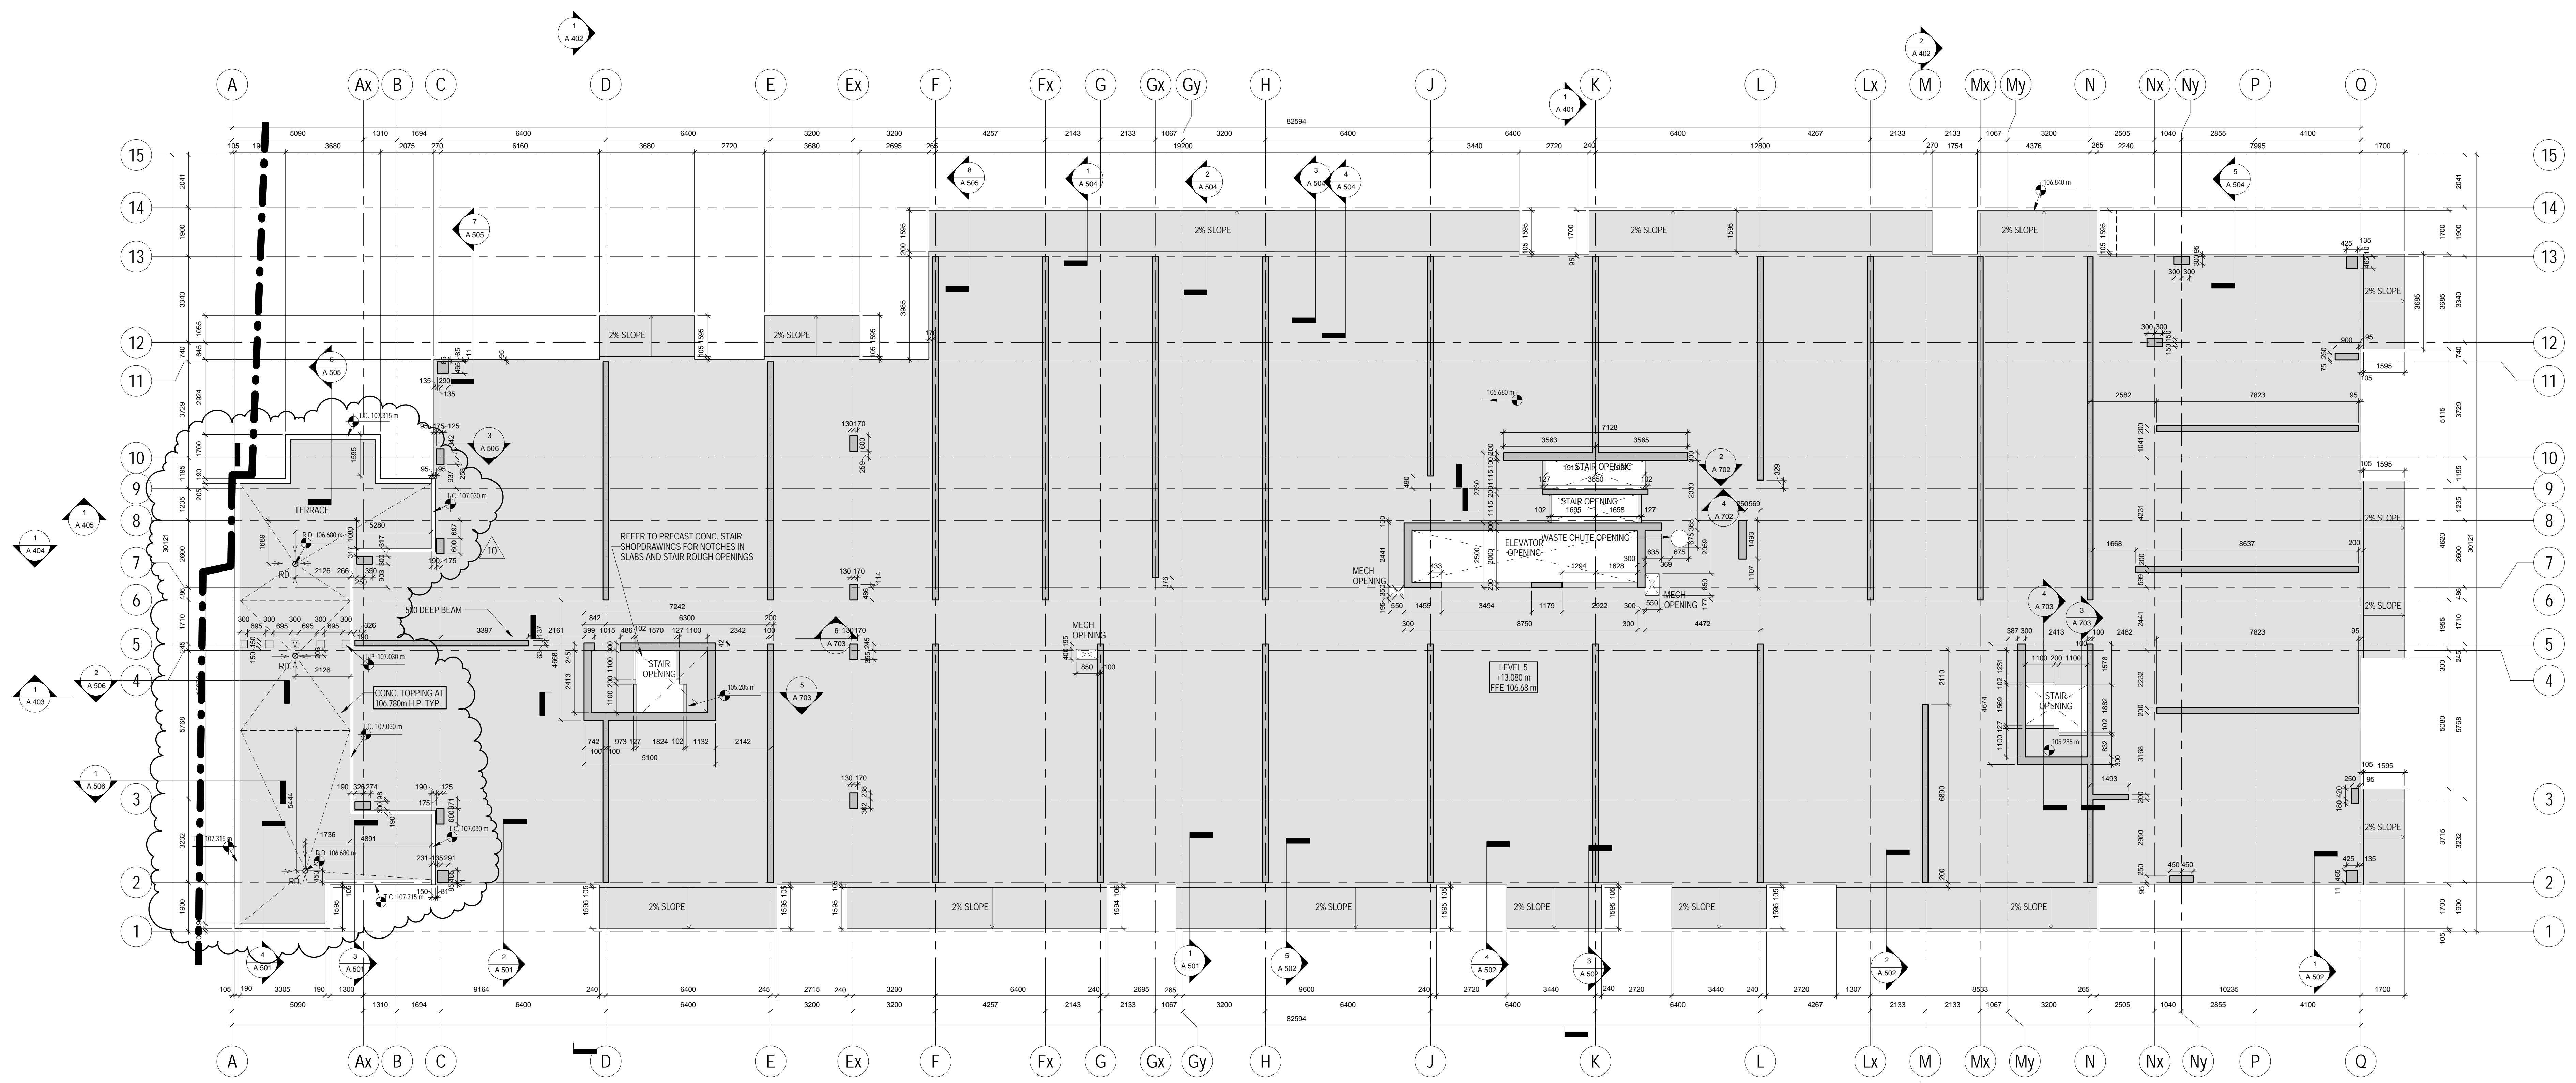

1 Level 5 EOS  
1/AJ27 1:100

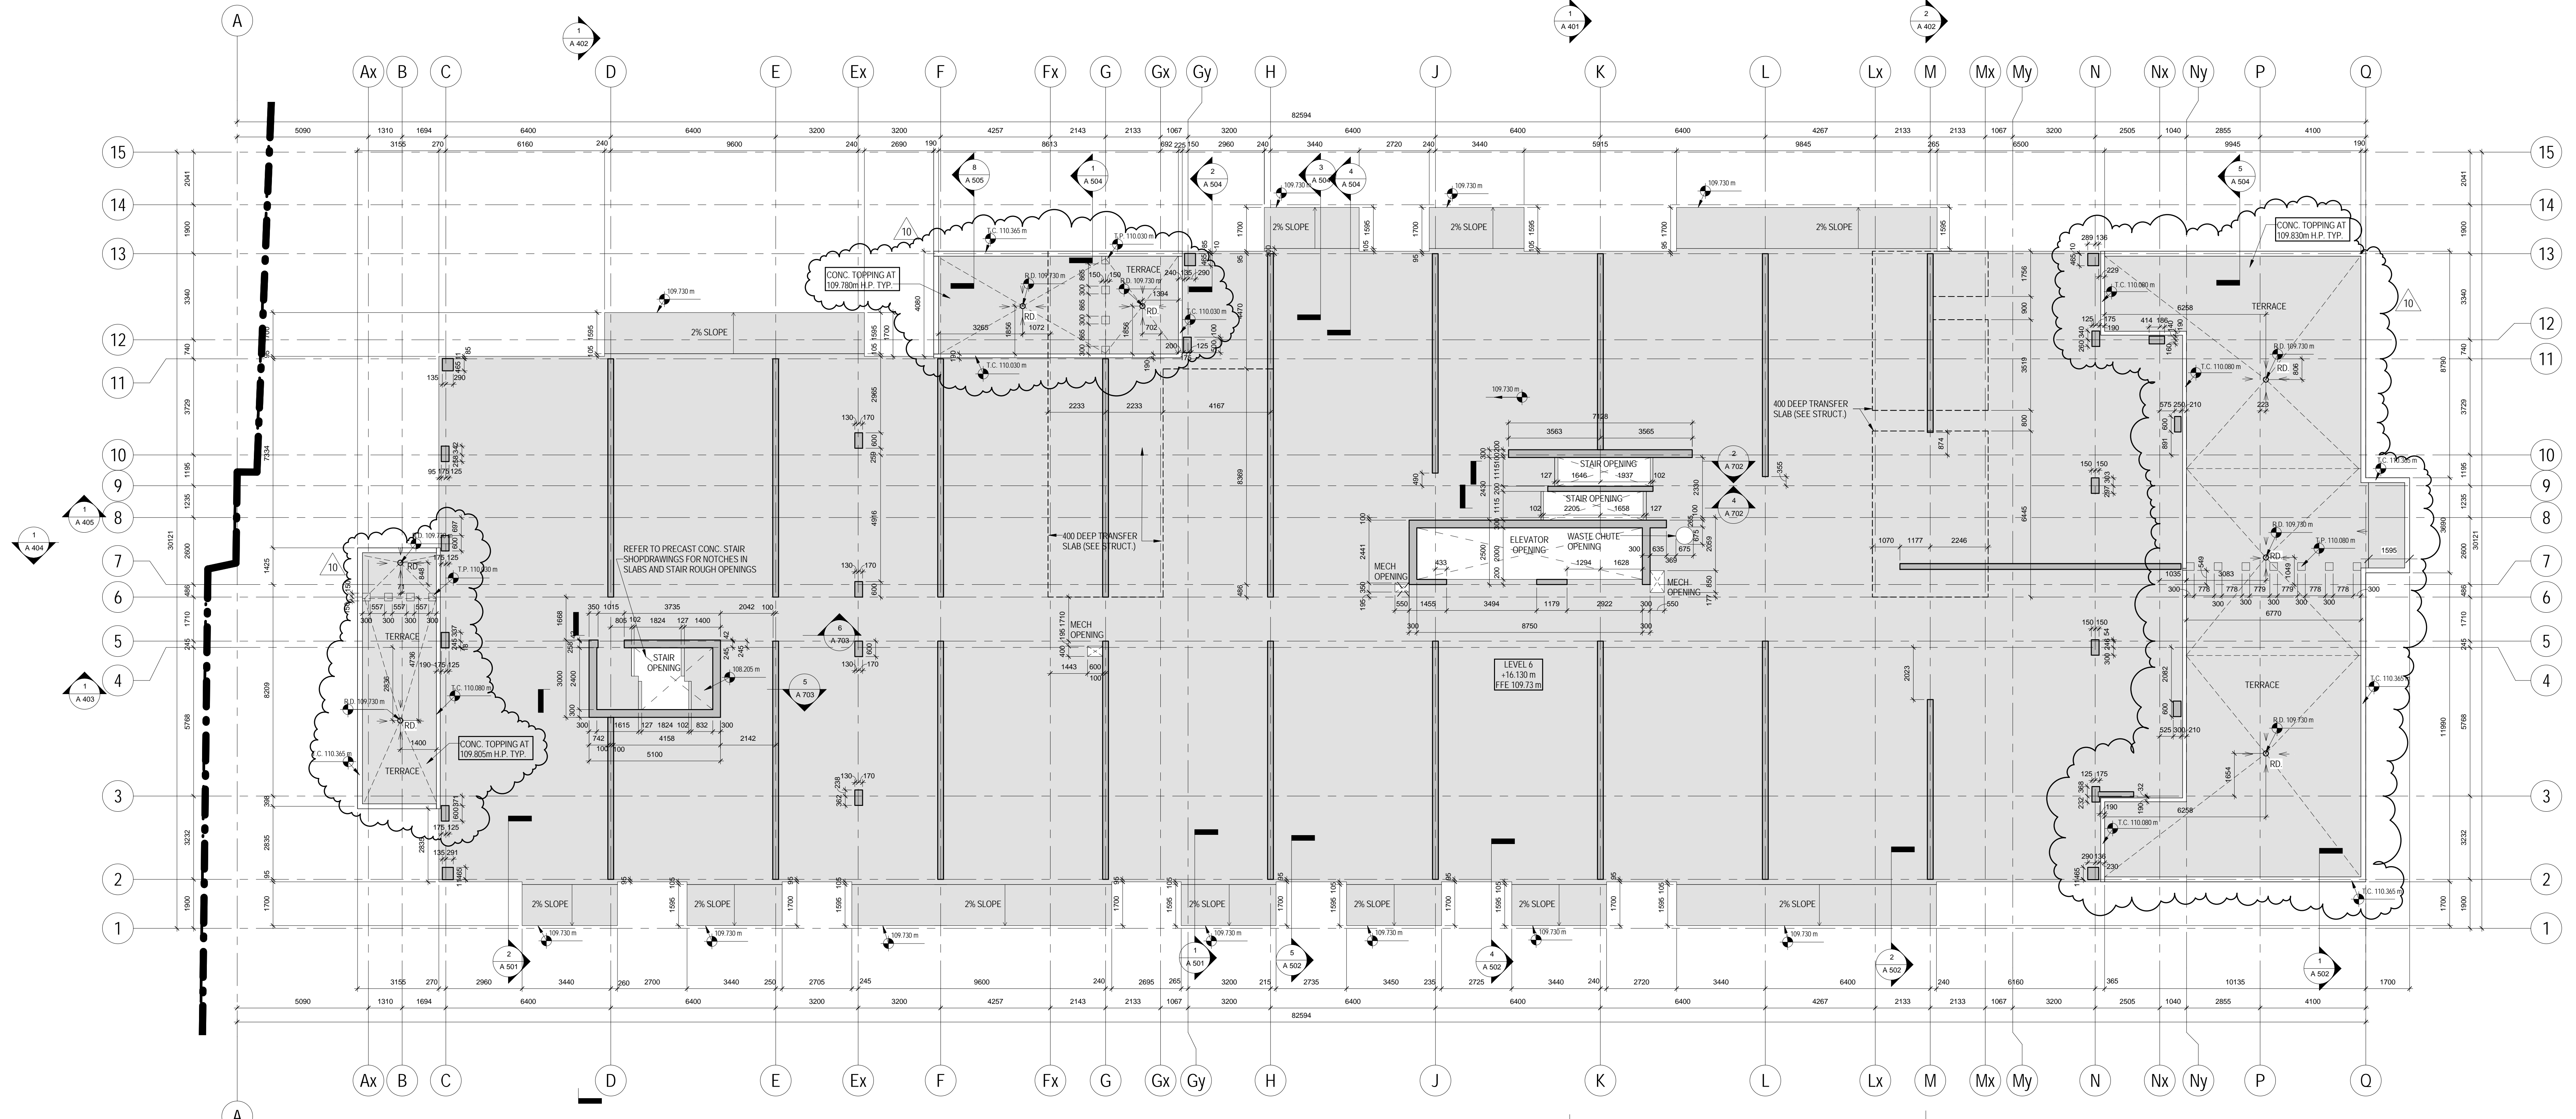

2 Level 6 EOS  
1/AJ27 1:100

METRIC SCALE DRAWING  
FIRST FLOOR ELEV. +93.60m

No.	ISSUED/REVISION FOR	DATE
1	Issued for Coordination	2013-06-11
2	Issued for Coordination	2014-06-23
3	Issued for Tender	2014-06-26
4	Issued for Tender	2014-09-22
5	Issued for AS104	2015-05-20
6	Issued for AS104	2015-06-17
7	Issued for AS104	2015-06-17
8	Issued for Eysal Tender Add #1	2015-06-18
9	Issued for AS1101	2015-09-11
10	Issued for AS110	2015-09-23

SQ ALEXANDRA PARK - BLOCK 11  
38 CAMERON ST., TORONTO, ONTARIO M5T 2H2

project no: 13-115  
scale: 1:100  
drawn by: T4  
reviewed by: SA  
date: 2014-09-22

Teepie Architects  
LEVEL 5 & 6 EOS PLAN