



1 Level 11 EOS
1/A227 1:100

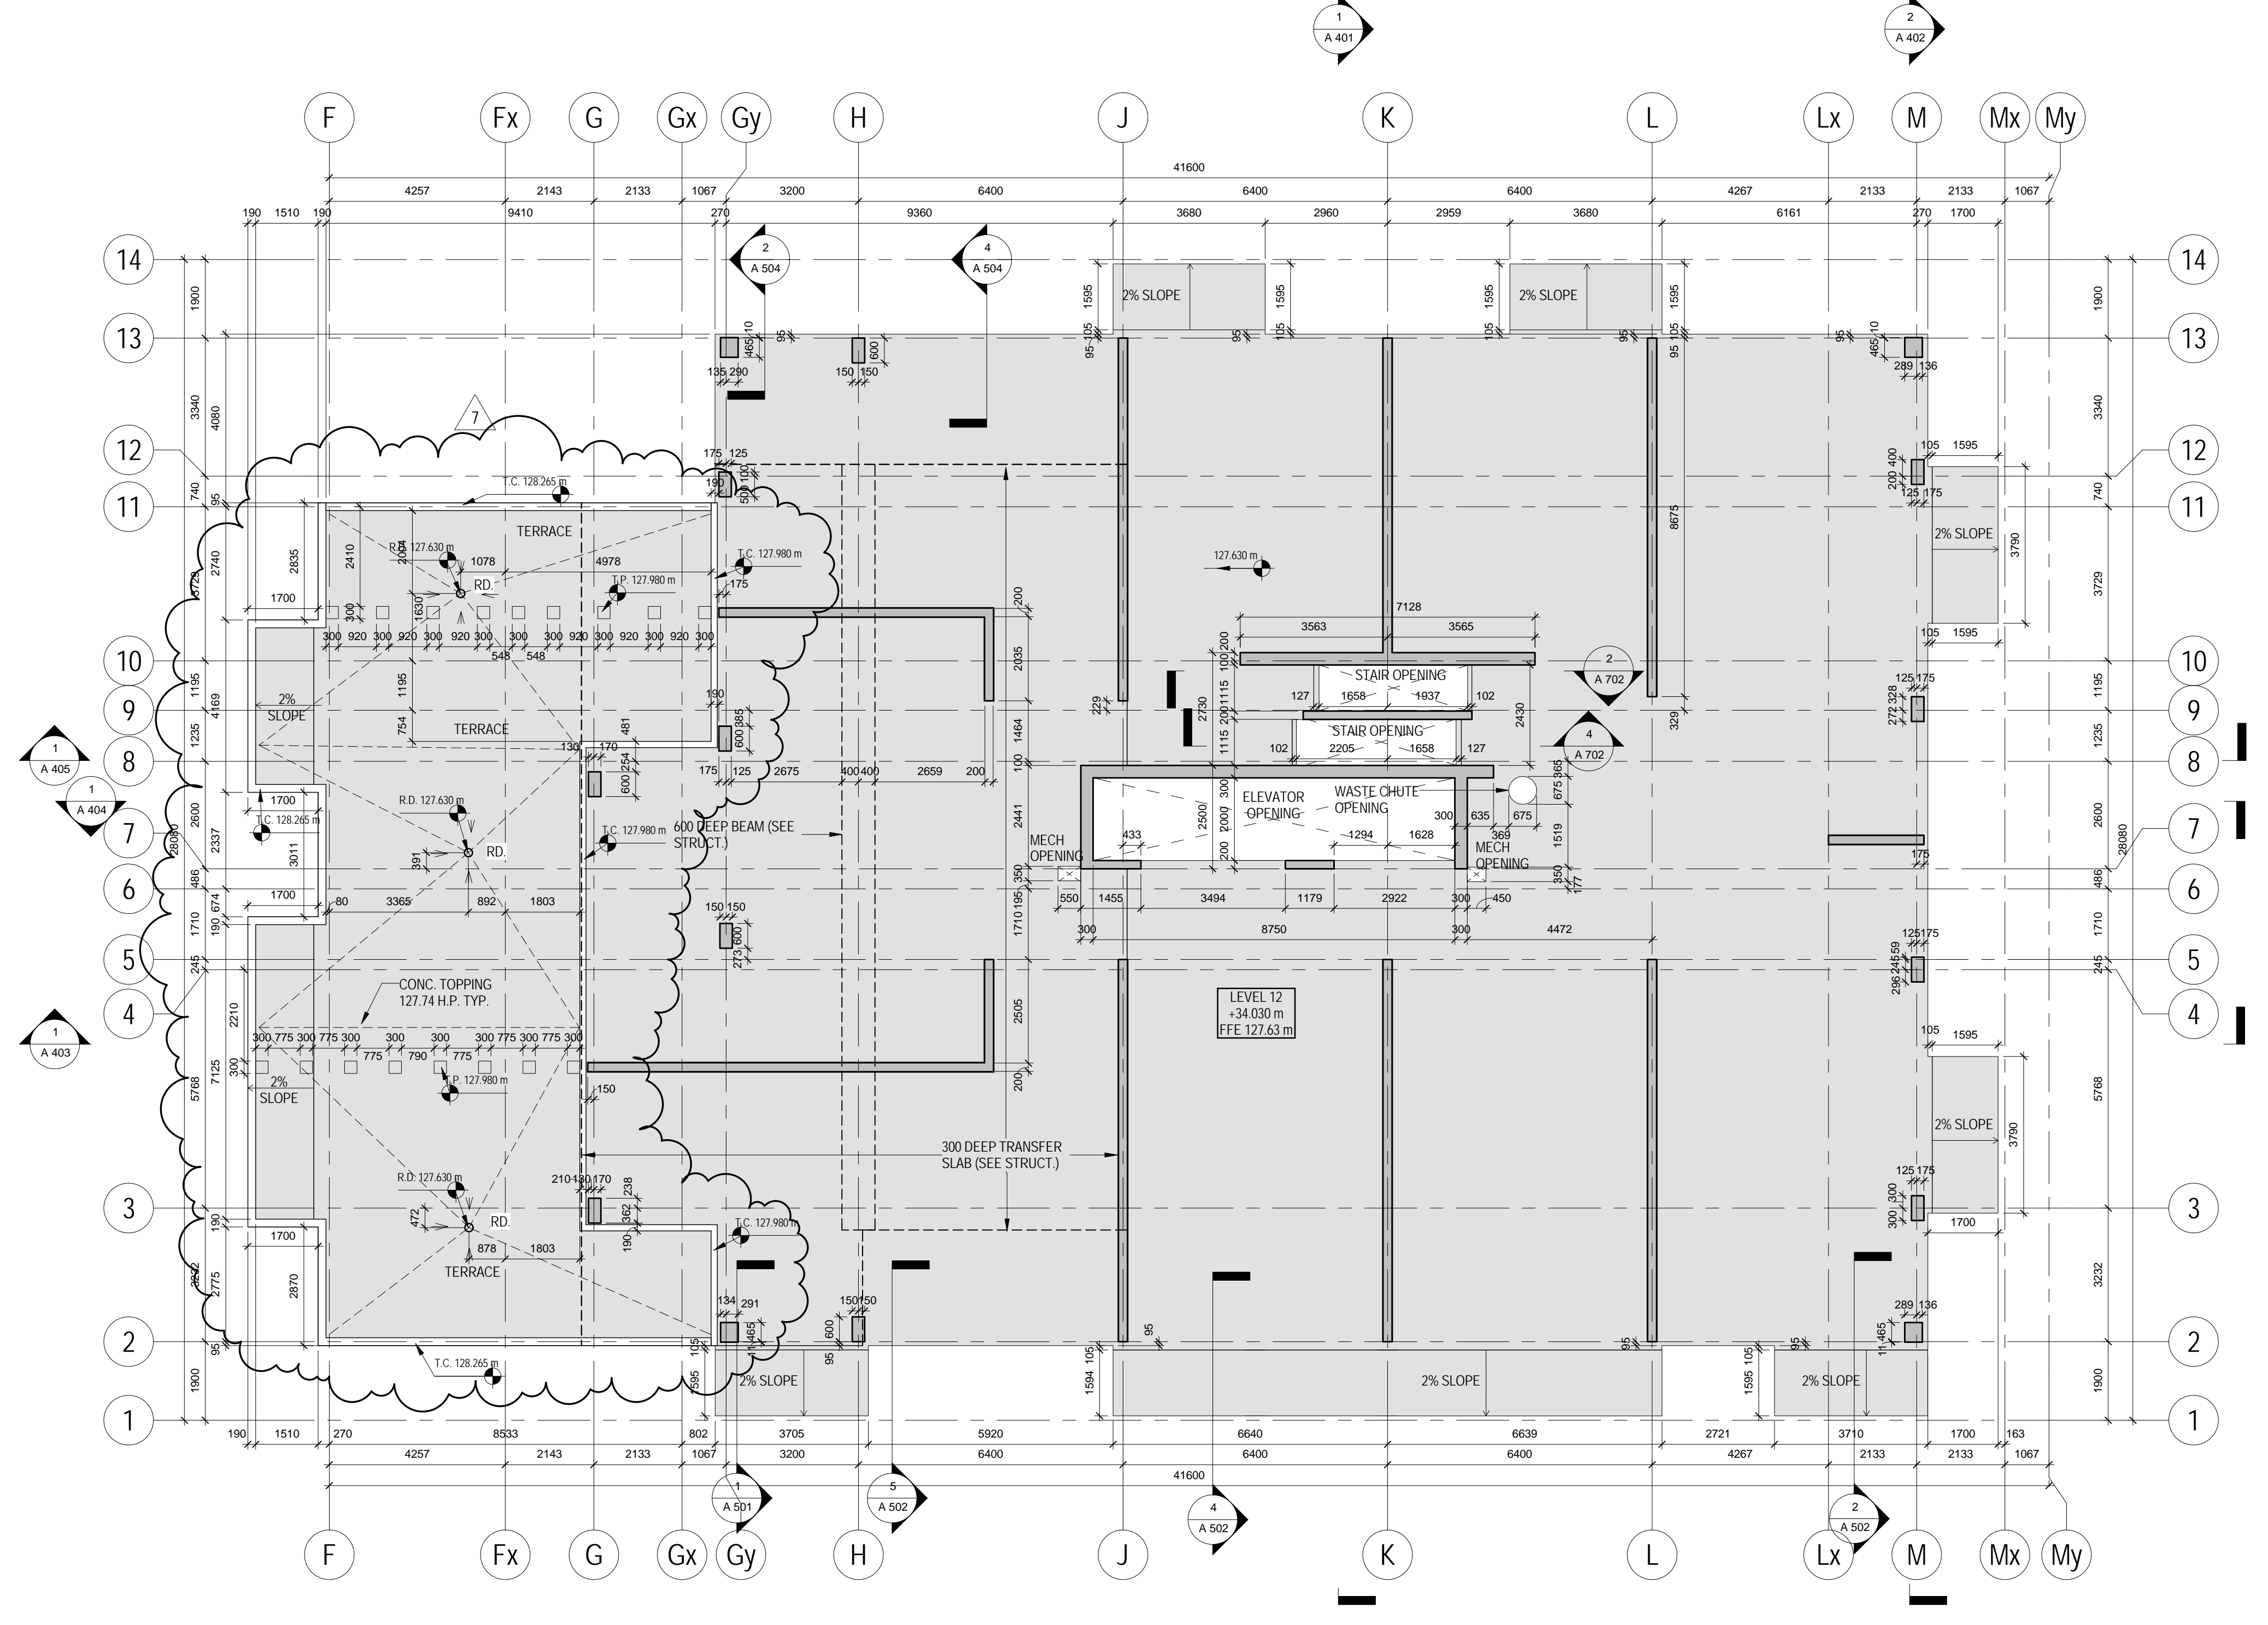

2 Level 12 EOS
1/A227 1:100

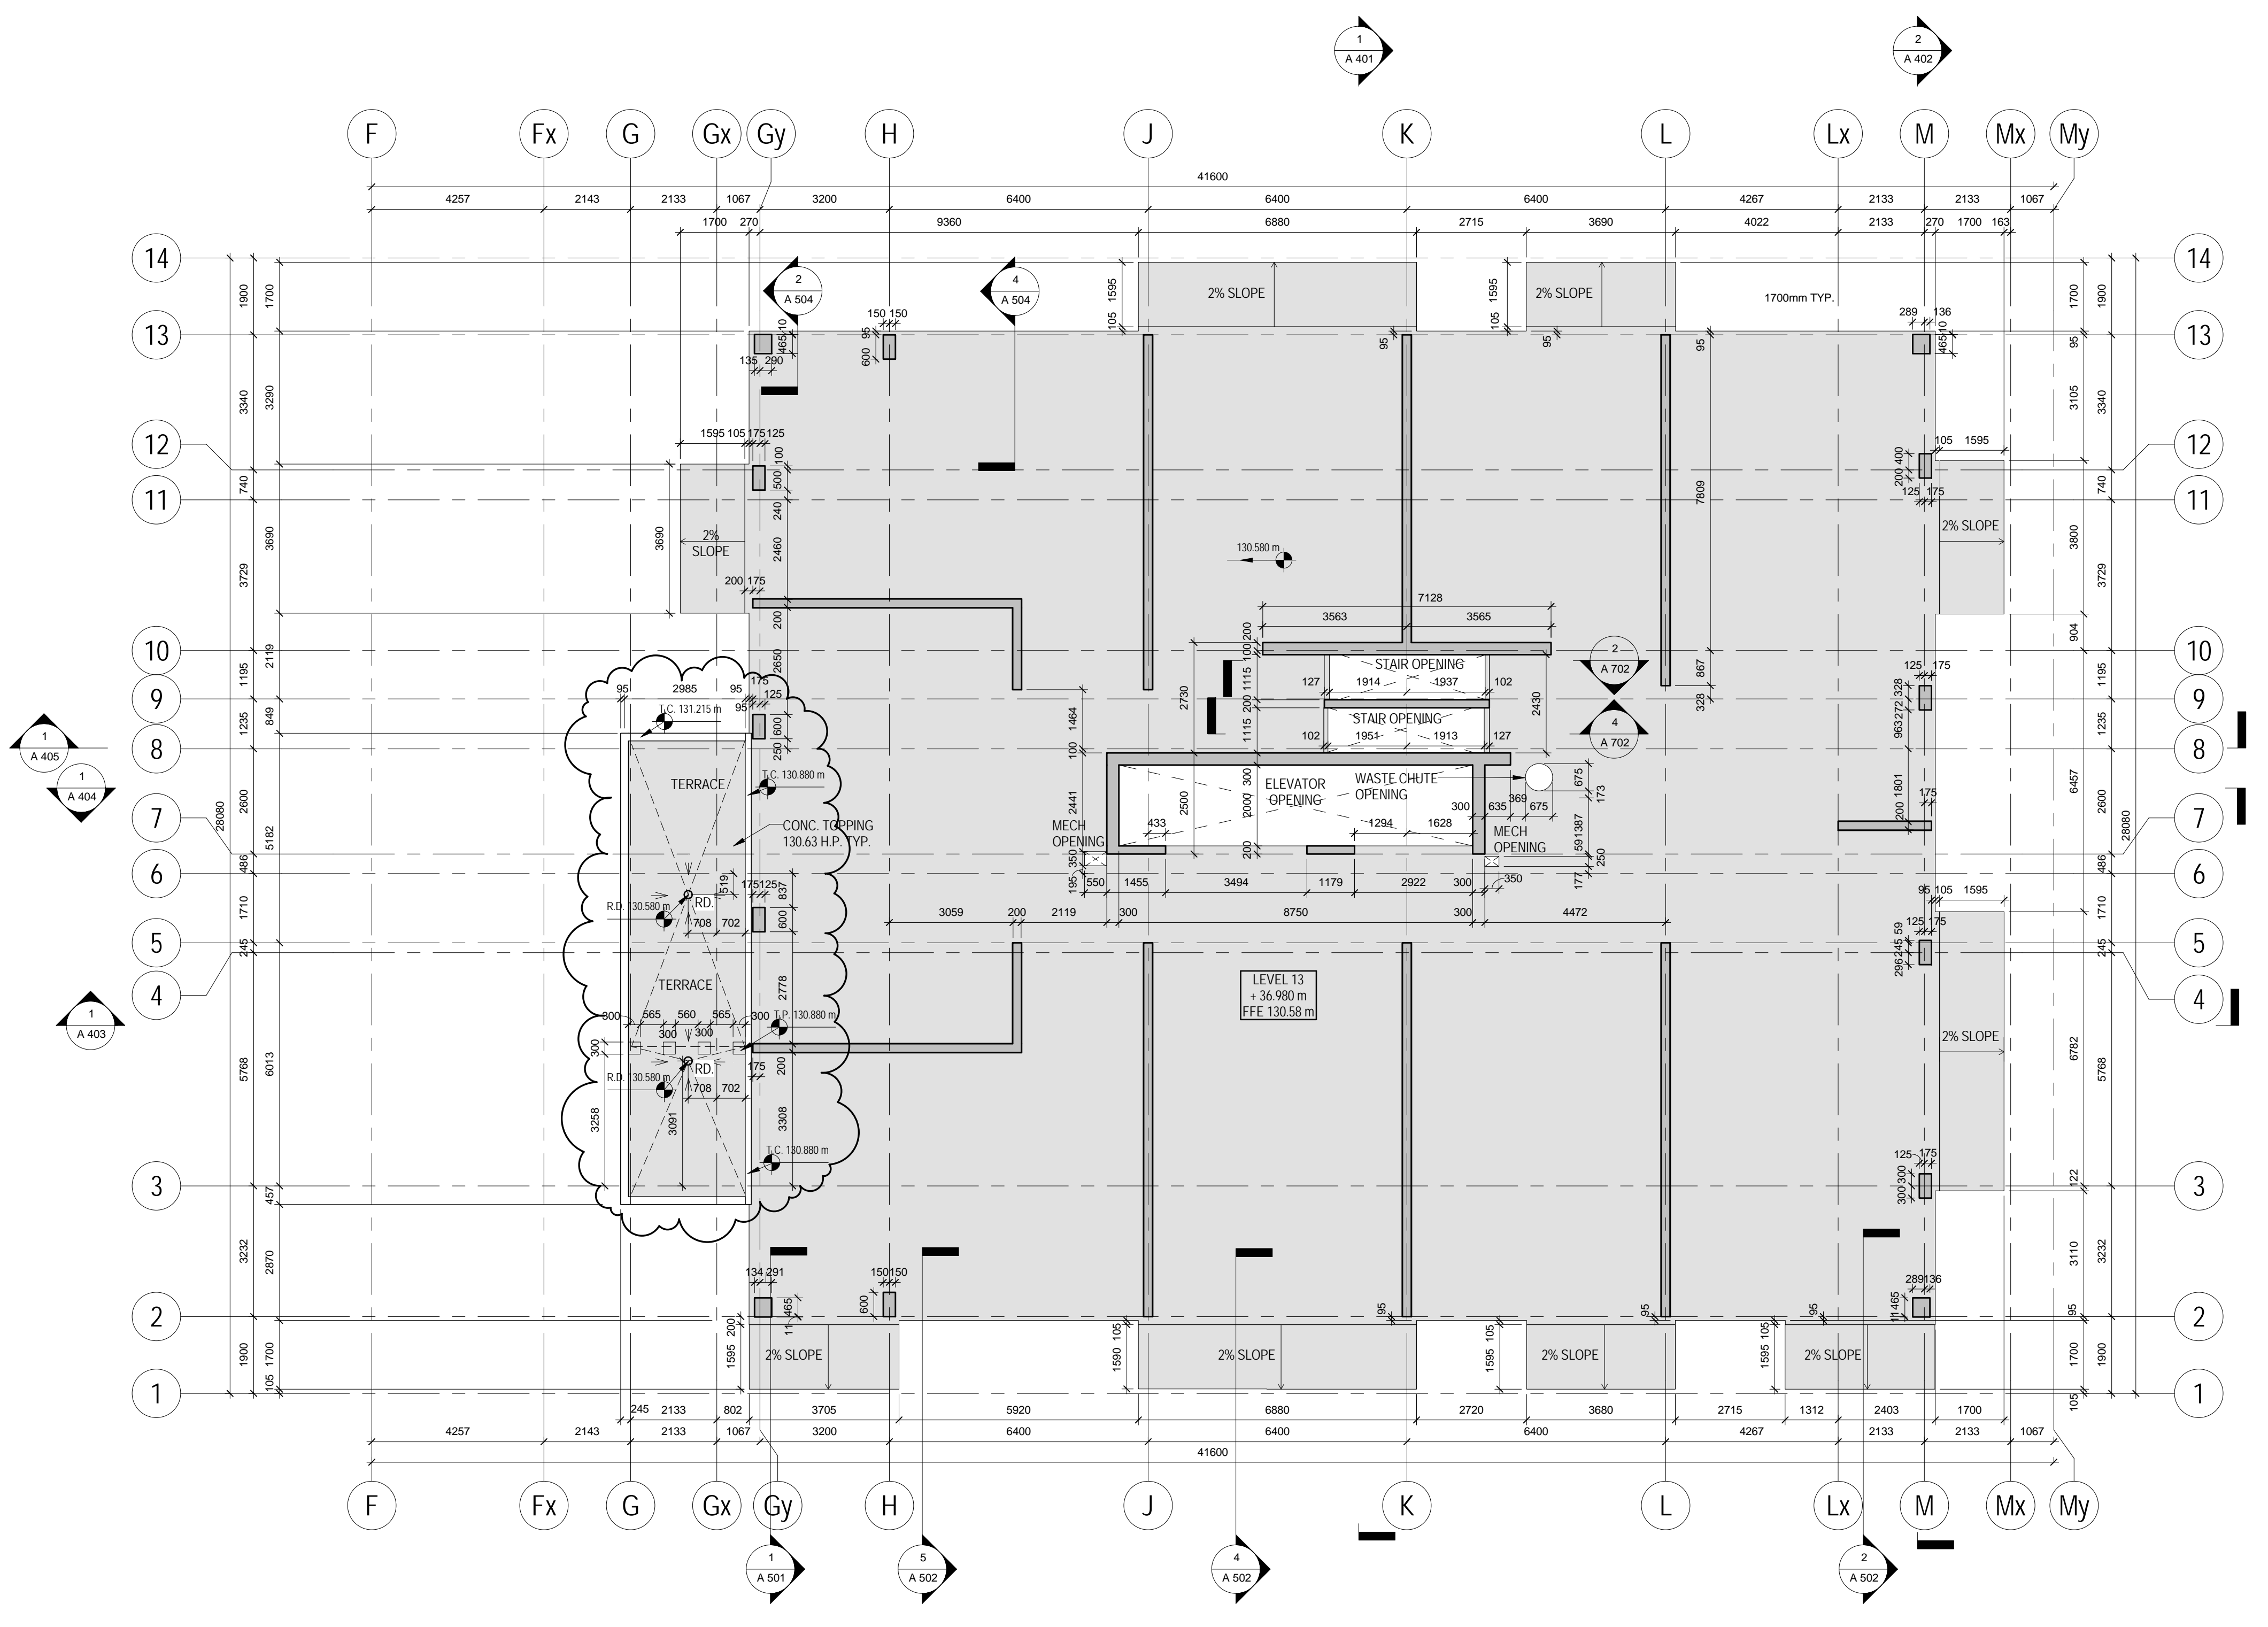

3 Level 13 EOS
1/A227 1:100

SO
SPADINA QUEEN
TRIDEL

METRIC SCALE DRAWING
FIRST FLOOR ELEV. +93.60m

No.	ISSUED/REVISION FOR	DATE
1	Issued for Coordination	2014-06-23
2	Issued for Tender	2014-08-26
3	Issued for Tender	2014-09-23
4	Issued for Tender	2015-01-05
5	Issued for SO/As	2015-02-23
6	Issued for Drywall Tender Add #1	2015-08-18
7	Issued for AS-10	2015-09-23

SQ ALEXANDRA PARK - BLOCK 11
38 CAMERON ST., TORONTO, ONTARIO M5T 2H2

project no: 13-115
scale: 1:100
drawn by: TA
reviewed by: SA
date: 2014-09-23

Teepie Architects
LEVEL 11, 12 & 13 EOS
PLAN