






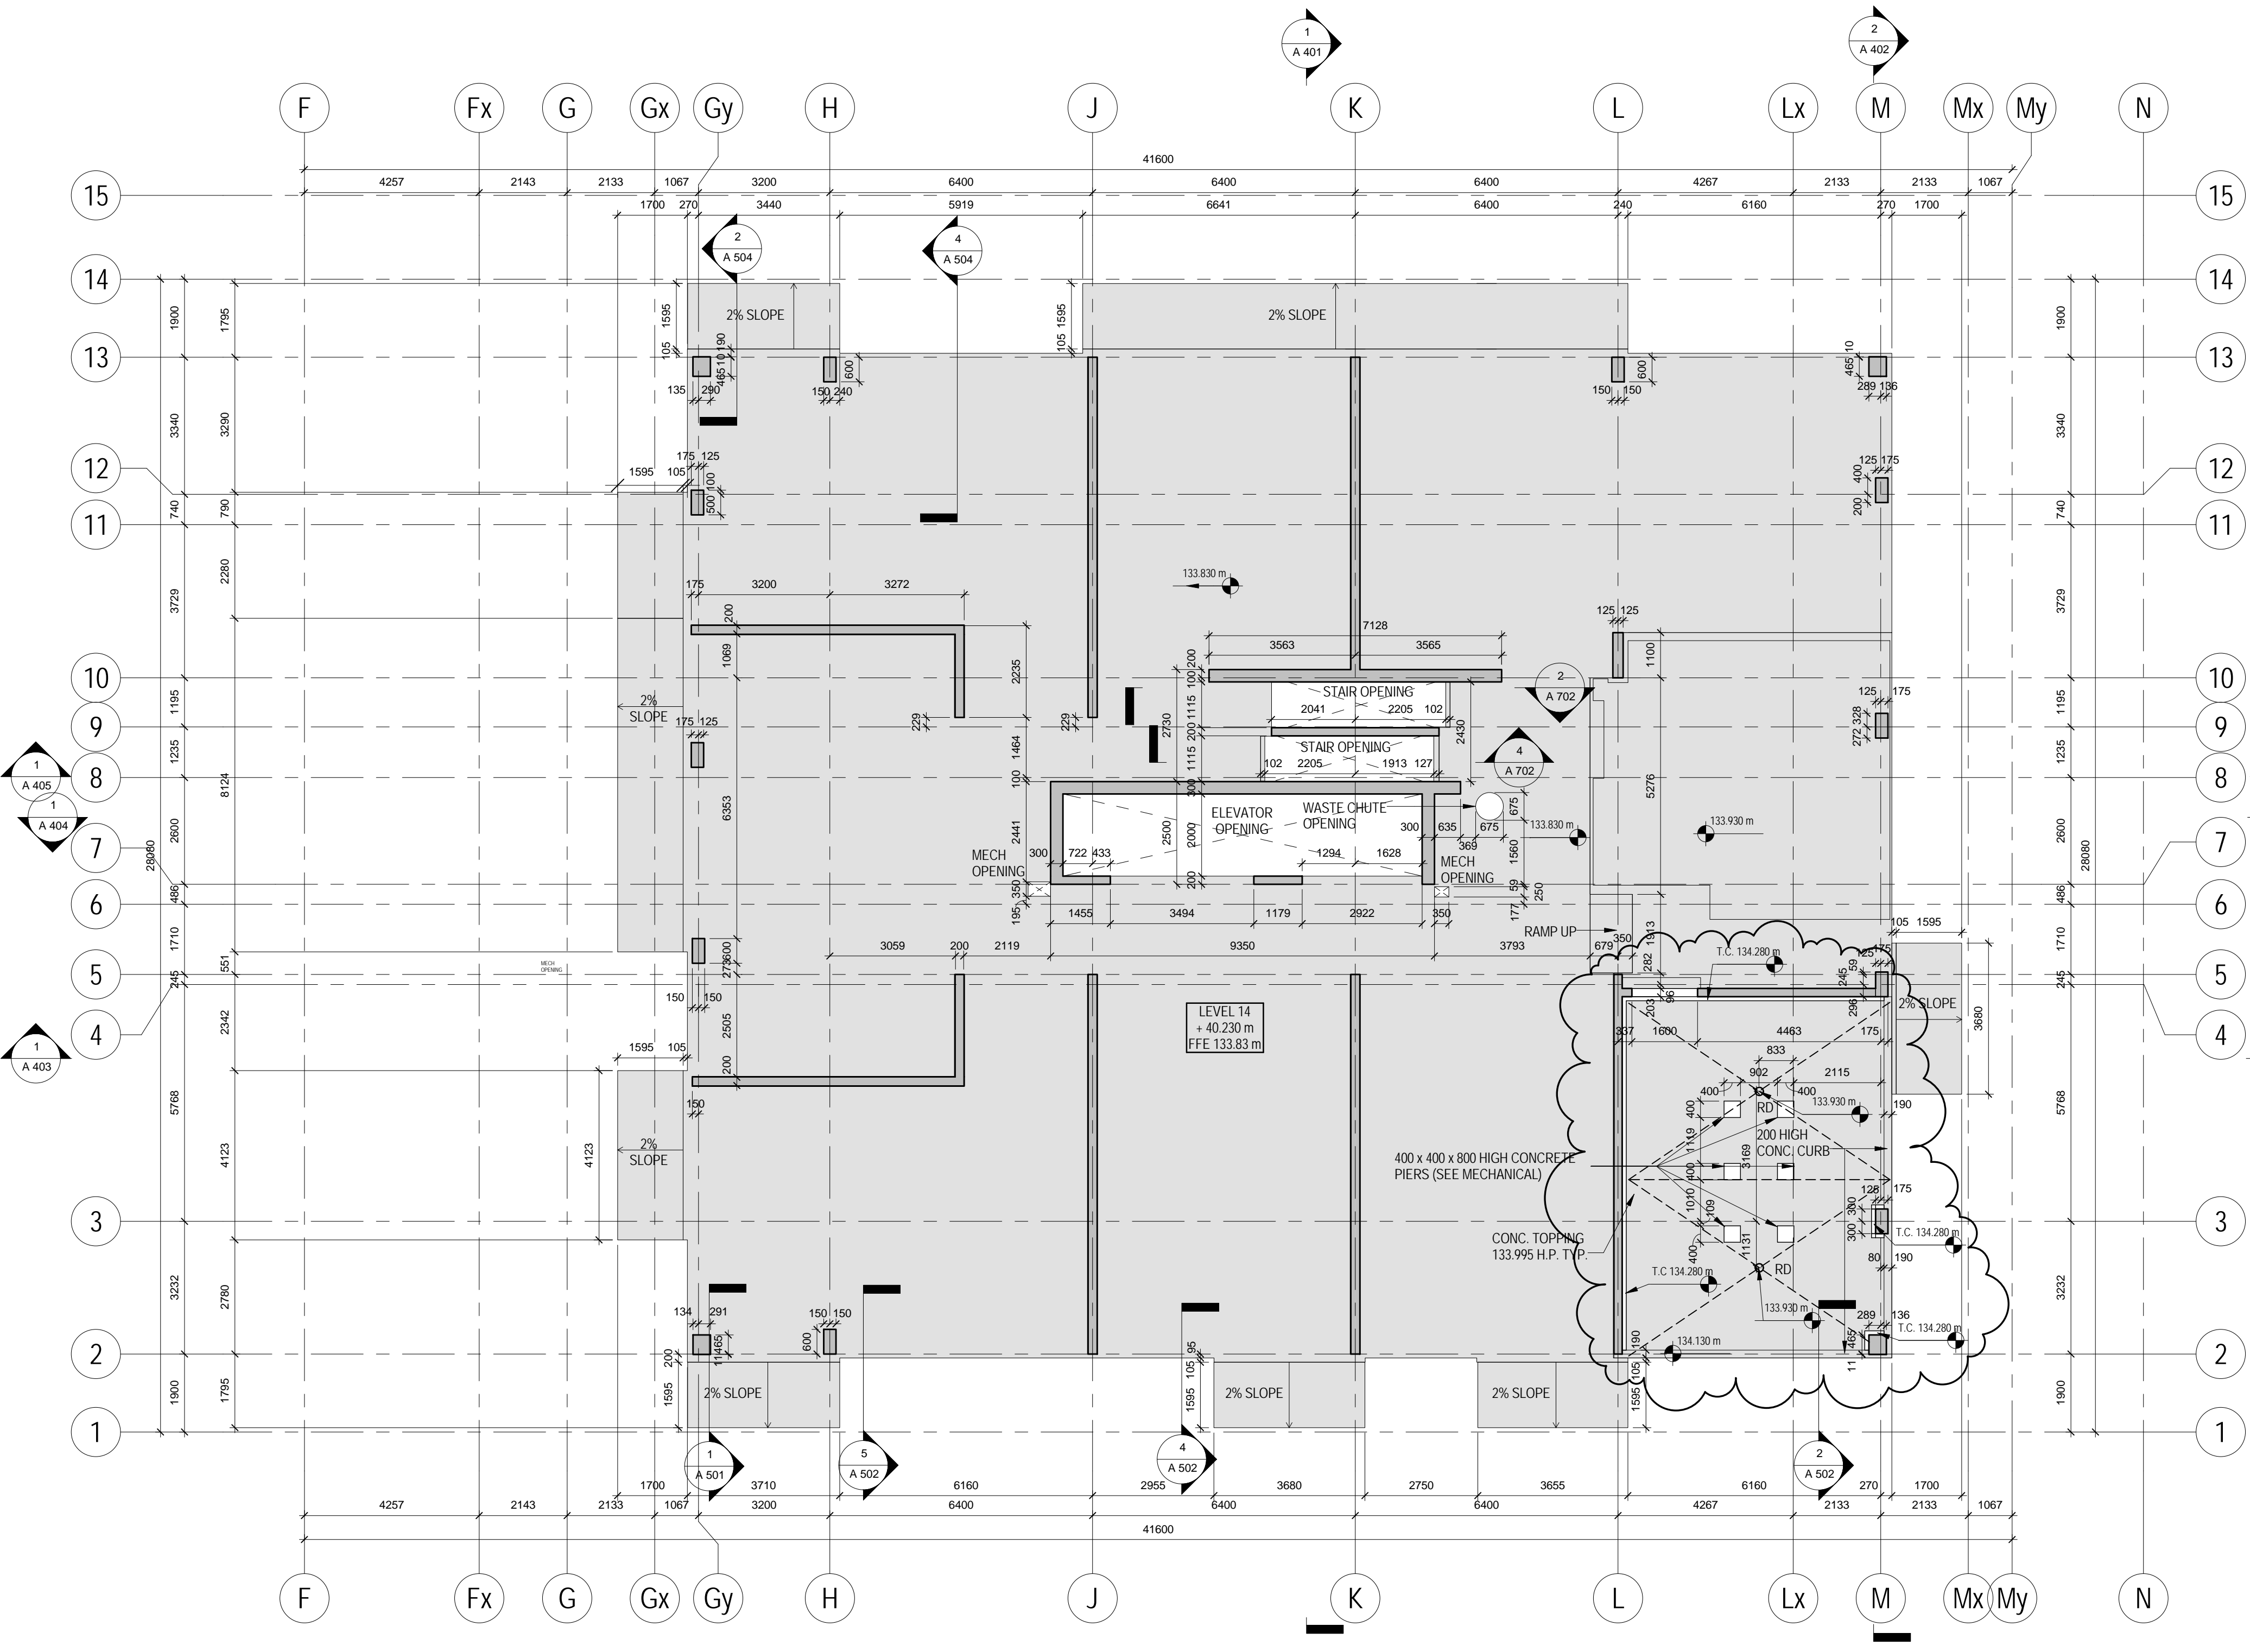

1 Level 14 EOS
1/A227 1:100

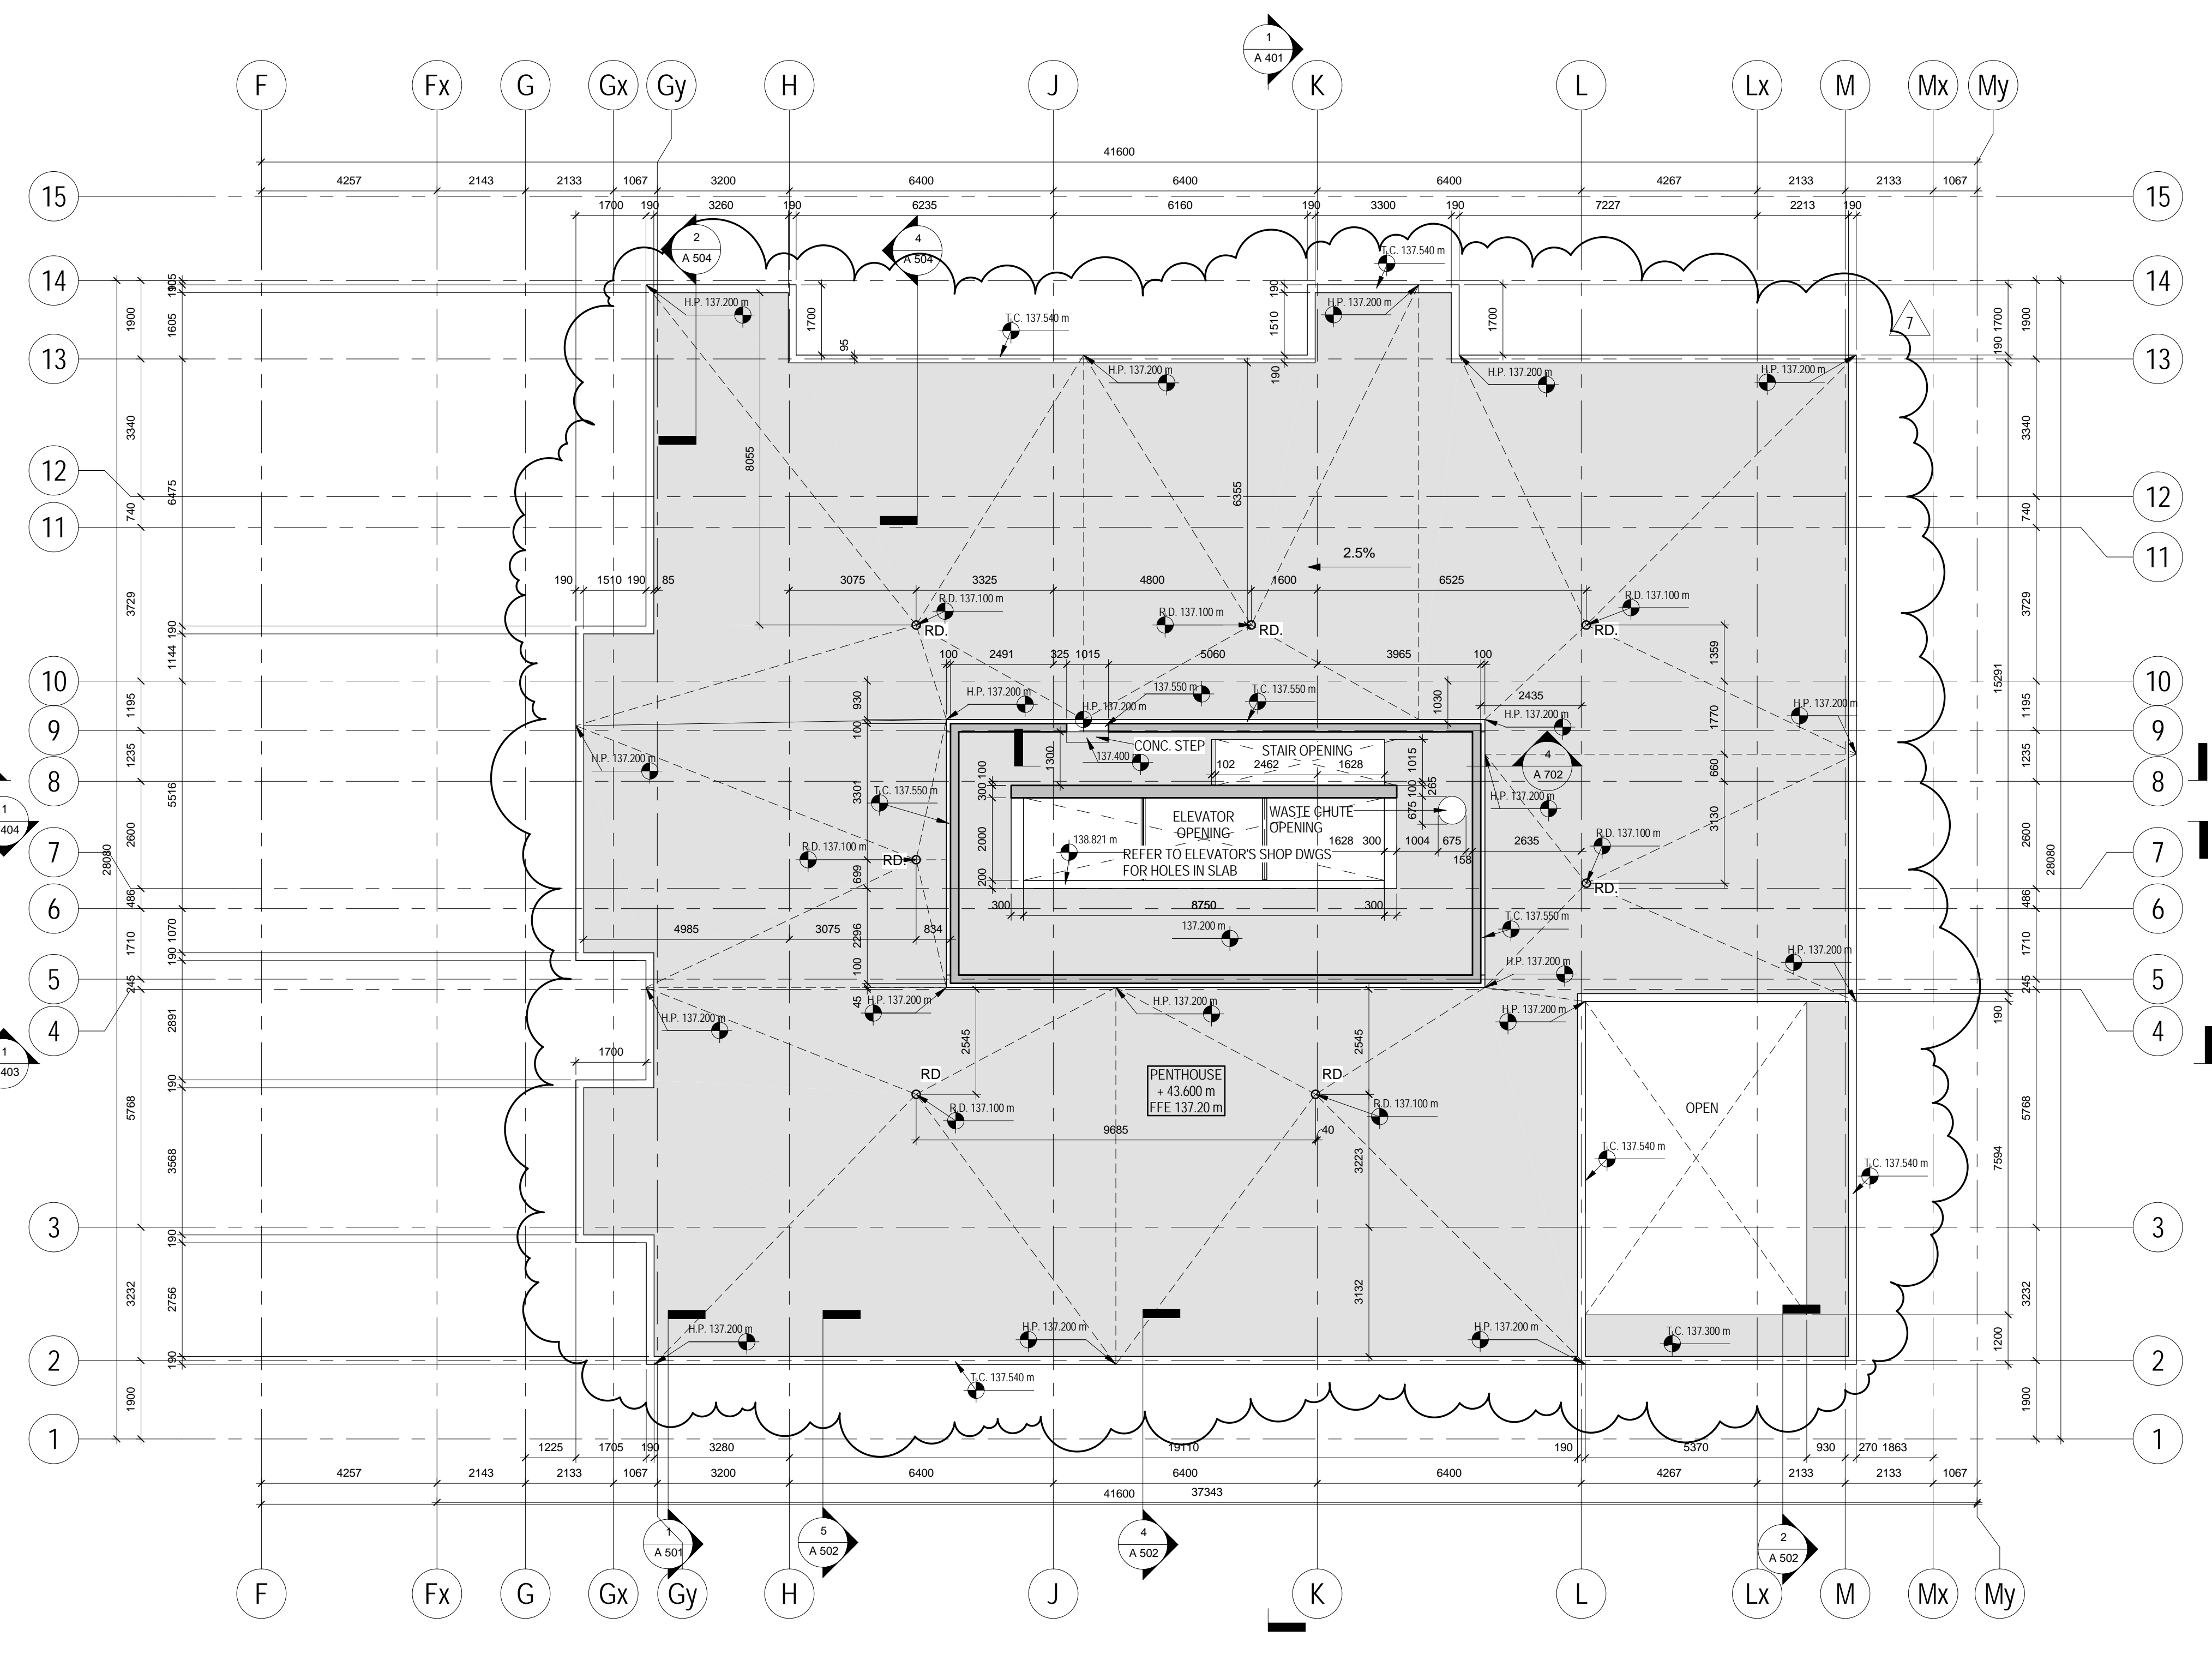

2 PENTHOUSE EOS
1/A227 1:100

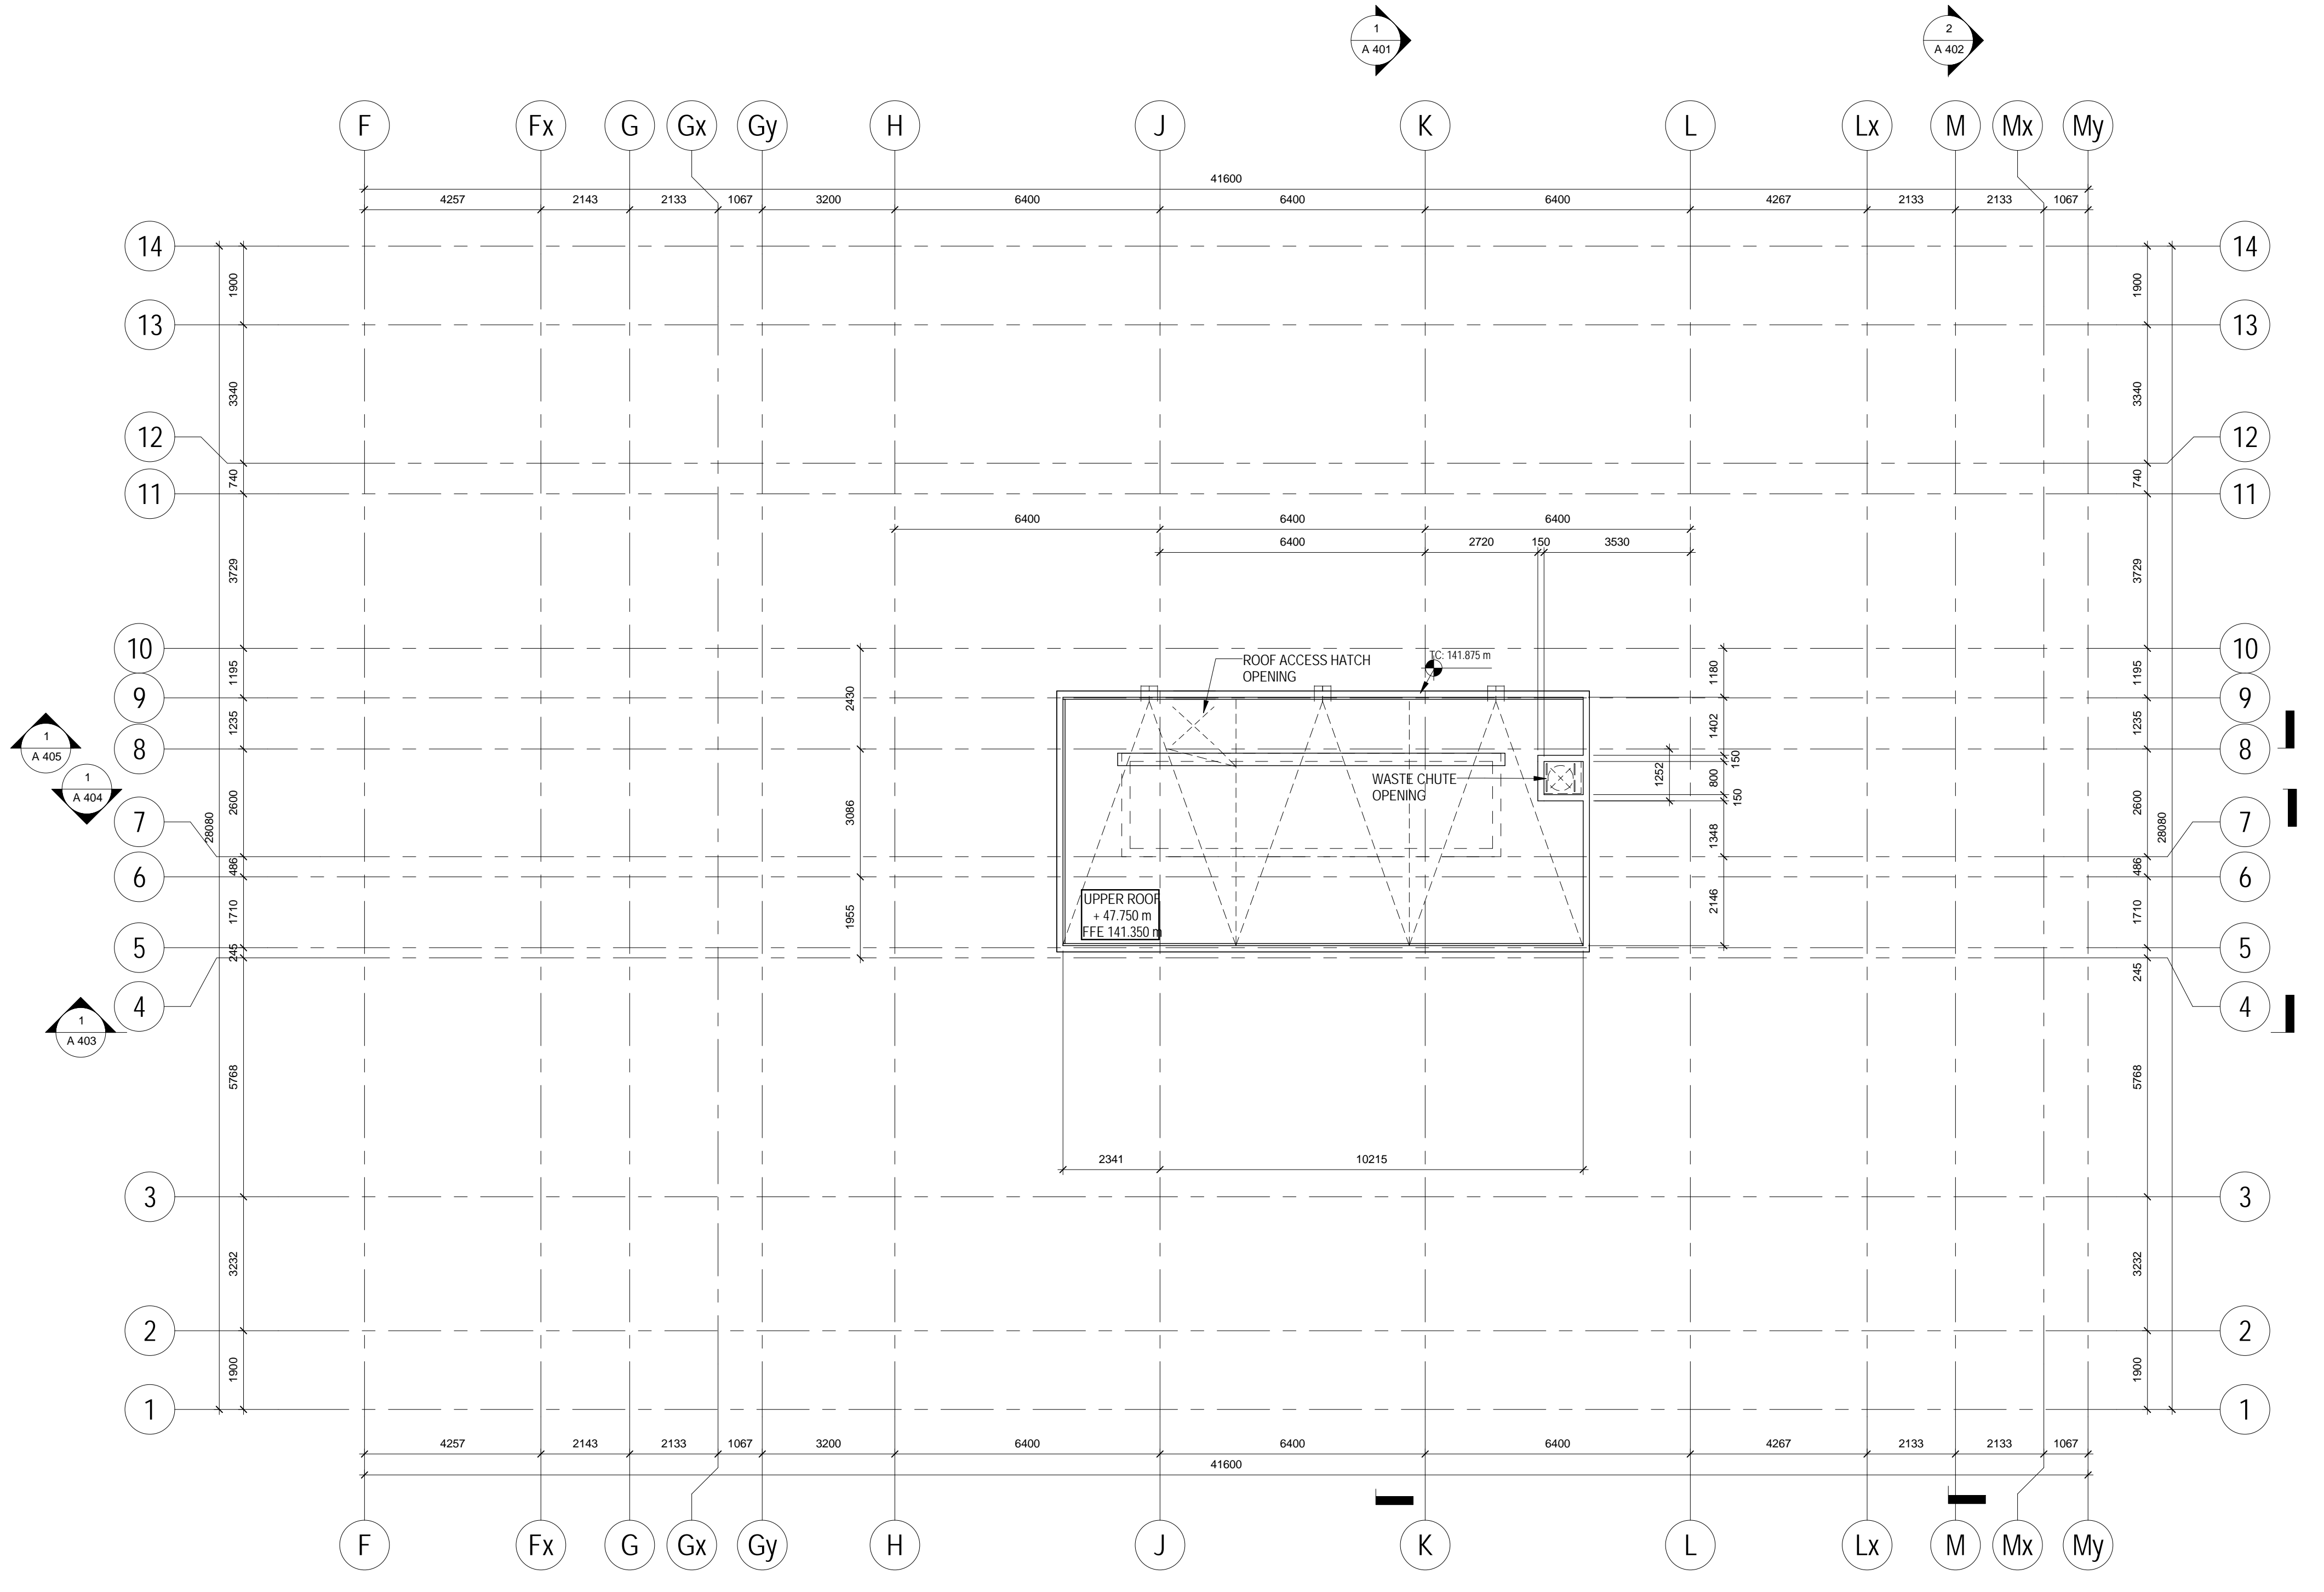

3 UPPER ROOF EOS
1/A227 1:100

METRIC SCALE DRAWING
FIRST FLOOR ELEV. +93.60m

No.	ISSUED/REVISION FOR	DATE
1	Issued for Coordination	2014-06-23
2	Issued for Tender	2014-08-26
3	Issued for Tender	2014-09-23
4	Issued for Tender	2015-05-05
5	Issued for RFI	2015-02-21
6	Issued for Drywall Tender Add #1	2015-08-18
7	Issued for RFI	2015-09-23

SQ ALEXANDRA PARK - BLOCK 11
38 CAMERON ST. TORONTO, ONTARIO M5T 2H2

project no. 13-115
scale: 1:100
TA
drawn by: TA
reviewed by: TA
date: 2014-09-23

Tepple Architects
LEVEL 14, PH & UPPER ROOF EOS PLAN