


THIS DRAWING IS THE PROPERTY OF SQ ARCHITECTS. IT IS TO BE USED FOR THE PROJECT AND SITE SPECIFICALLY IDENTIFIED. IT IS NOT TO BE REPRODUCED, COPIED, OR TRANSMITTED IN ANY FORM OR BY ANY MEANS, ELECTRONIC OR MECHANICAL, INCLUDING PHOTOCOPYING, RECORDING, OR BY ANY INFORMATION STORAGE AND RETRIEVAL SYSTEM, WITHOUT THE WRITTEN PERMISSION OF SQ ARCHITECTS. THE USER OF THIS DRAWING IS RESPONSIBLE FOR OBTAINING ALL NECESSARY PERMITS AND APPROVALS FROM THE APPROPRIATE AUTHORITIES. SQ ARCHITECTS ACCEPTS NO LIABILITY FOR ANY DAMAGE OR LOSS OF ANY KIND, INCLUDING CONSEQUENTIAL DAMAGES, ARISING FROM THE USE OF THIS DRAWING.




METRIC SCALE DRAWING
FIRST FLOOR ELEV. +93.60m

No.	ISSUED/REVISIONS FOR	DATE
1	Issued for Coordination	2014-06-23
2	Issued for Tender	2014-08-26
3	Issued for Tender	2014-09-22
4	Issued for Tender	2015-05-05
5	Issued for AS101-01	2015-05-20
6	Issued for AS104	2015-06-17
7	Issued for AS106	2015-07-21
8	Issued for Final Tender Add #1	2015-08-18
9	Issued for AS115	2015-09-23
10	Issued for AS116	2015-10-06
11	Issued for AS118	2016-01-06

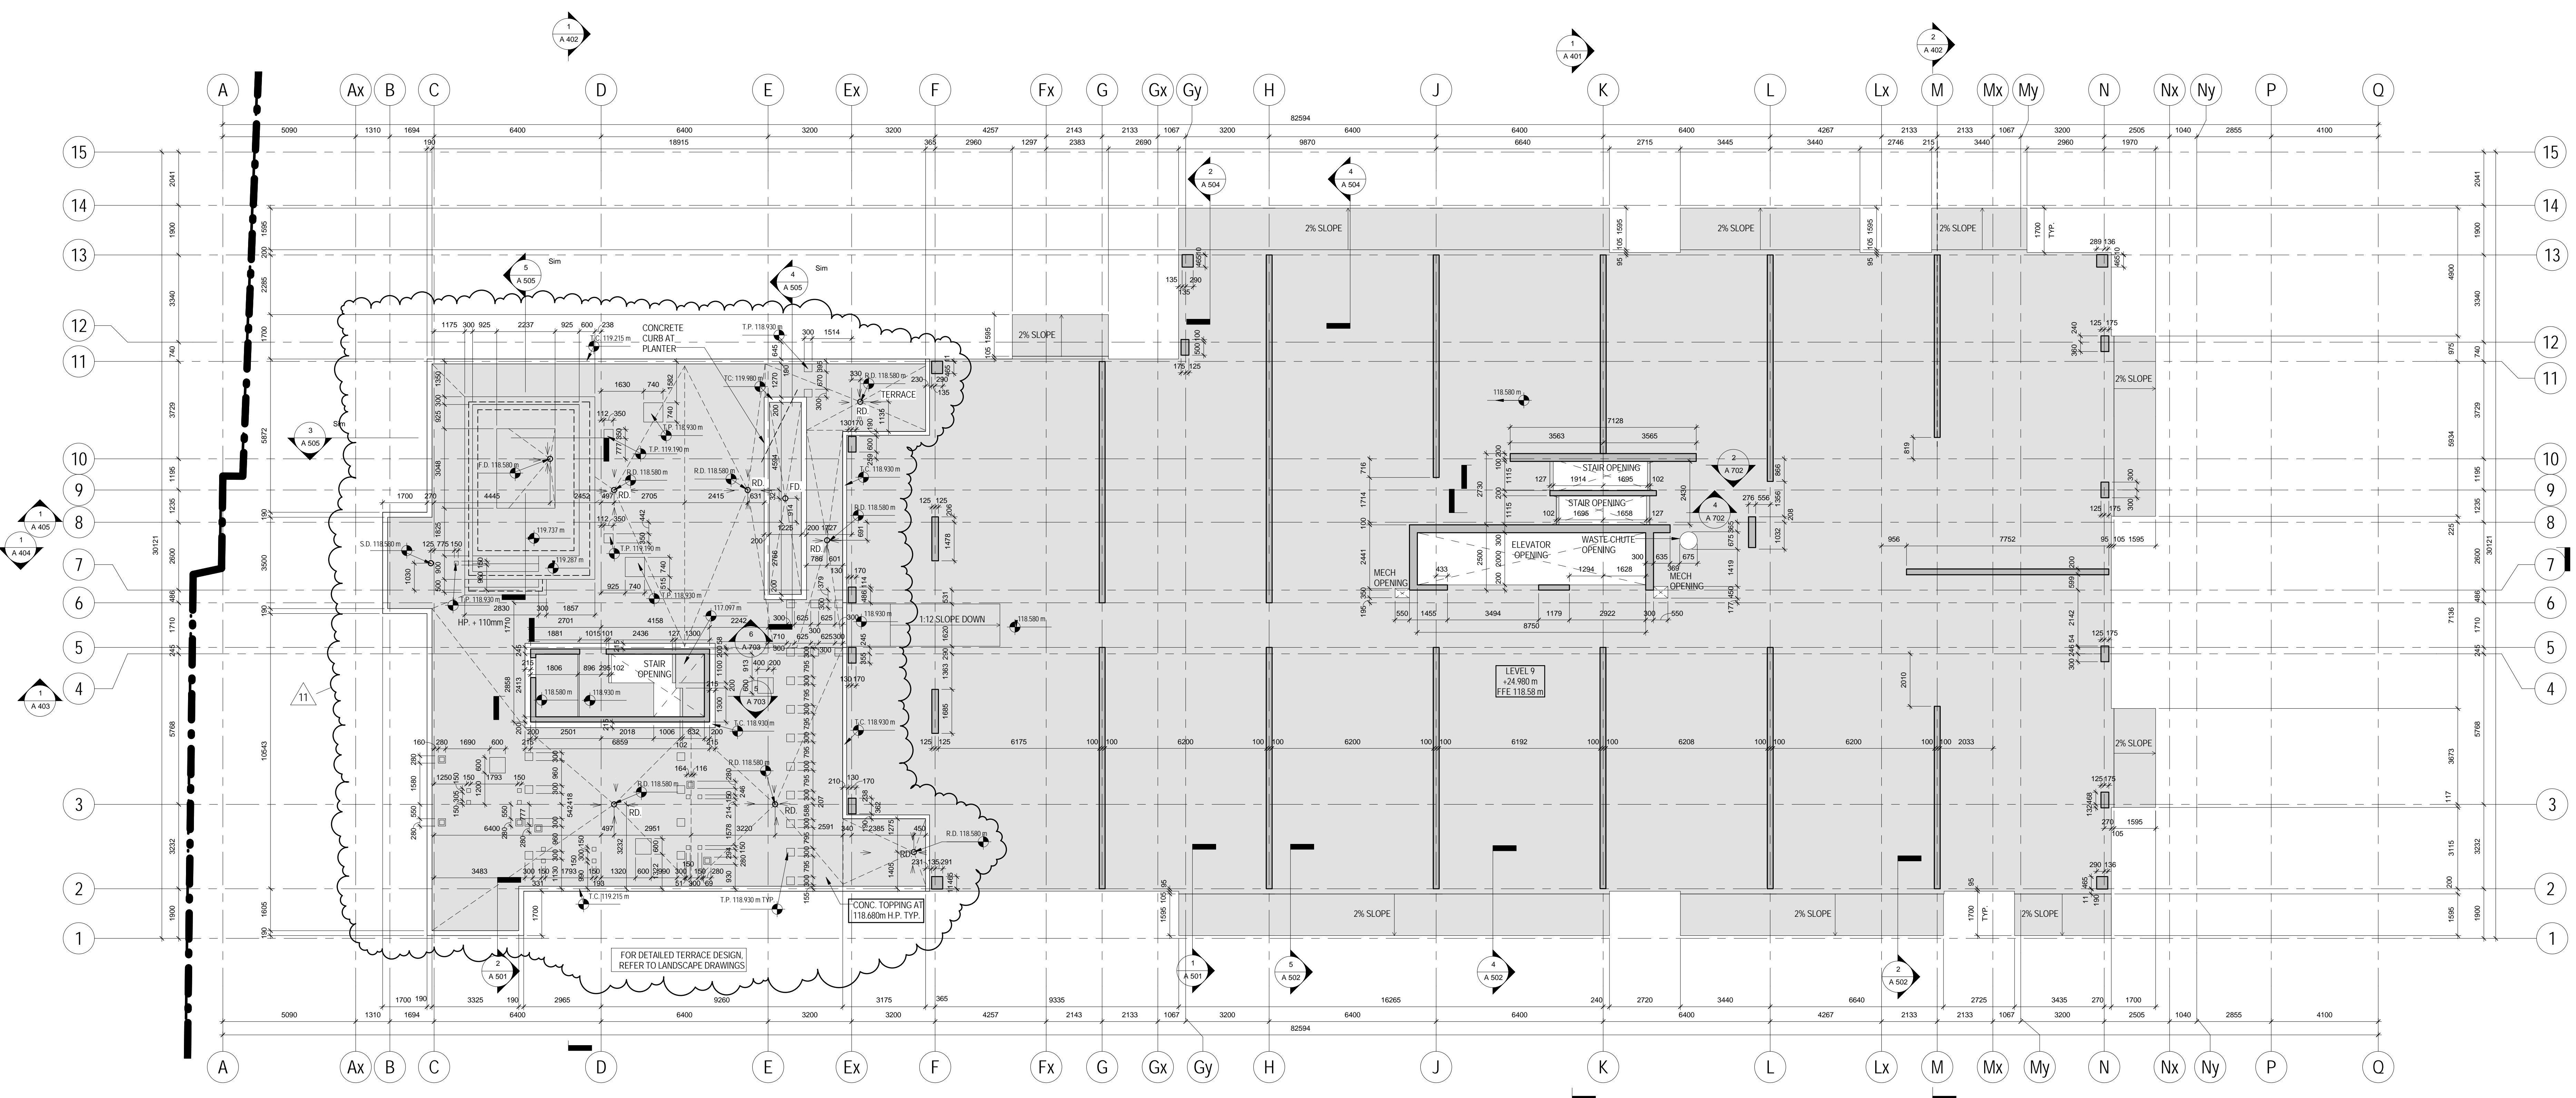

1 Level 9 EOS
1/227 1:100

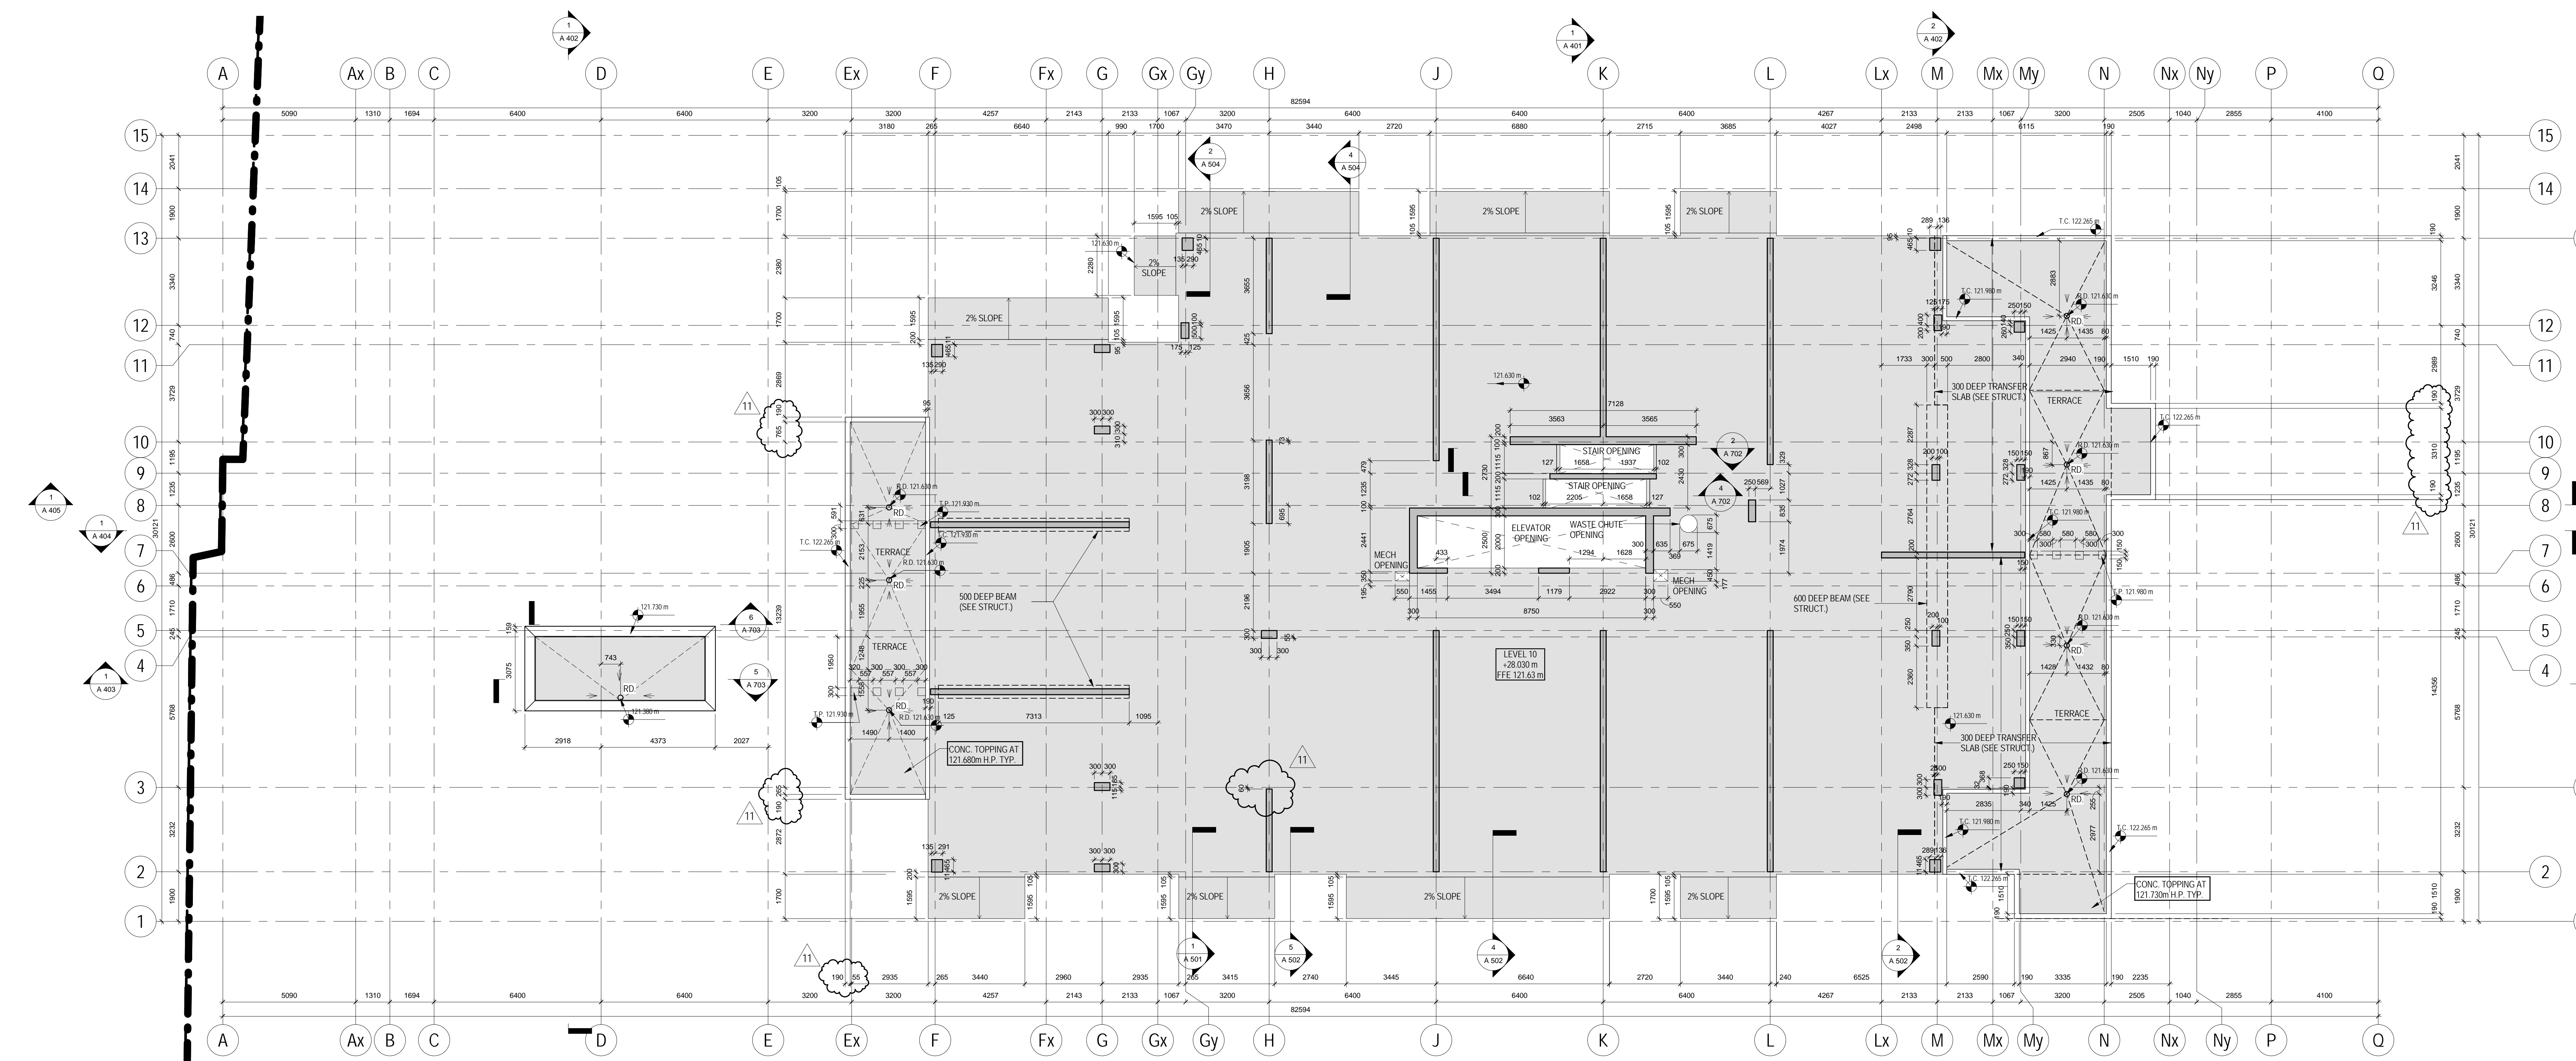

2 Level 10 EOS
1/227 1:100

SQ ALEXANDRA PARK - BLOCK 11
38 CAMERON ST. TORONTO, ONTARIO M5T 2H2

project no: 13-115
scale: 1:100
drawn by: TA
checked by: SA
date: 2014-09-22

Tepple Architects
LEVEL 9 & 10 EOS
PLAN