



Janet Rosenbergl Studio
 Landscape Architecture and Urban Design
 1 416 666 6615 | 416 666 5756 www.jrsltd.ca
 346 Richmond Street West, Toronto, Ontario, M5G 2S1 Canada

TRIDEL


TORONTO COMMUNITY HOUSING CORPORATION

ALEXANDRA PARK PHASE 1A

LANDSCAPE SECTIONS

SCALE: AS SHOWN
 DRAWN: JRS
 CHECKED: GW
 PROJECT NUMBER: 13-101
 DRAWING DATE: 2015-02-28

LT201

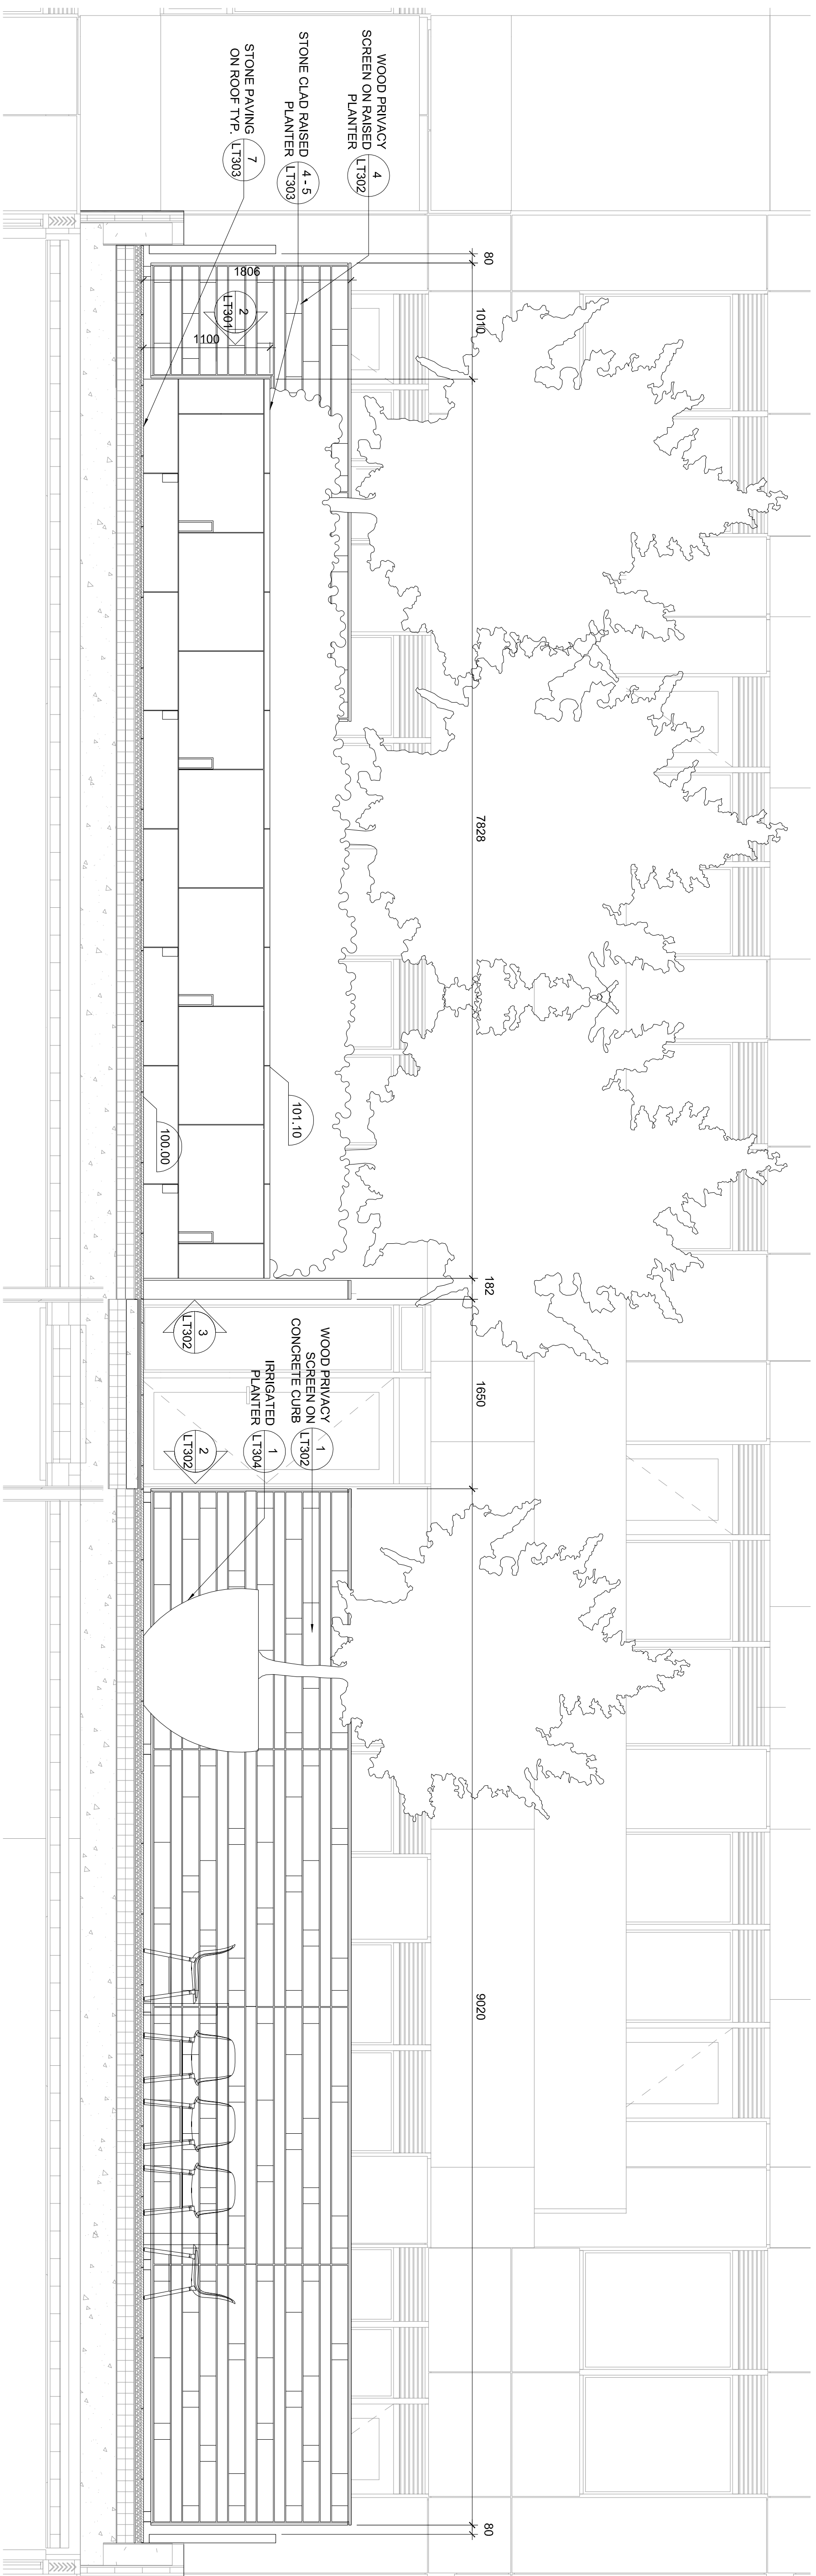

2 LANDSCAPE SECTION

SCALE: 1 : 30