



DO NOT SCALE DRAWINGS.

CONTRACTOR MUST VERIFY ALL DRAWINGS, DIMENSIONS, DETAILS AND SPECIFICATIONS, AND REPORT ANY DISCREPANCIES TO UNION 31 INC. BEFORE PROCEEDING WITH WORK. MATERIALS MAY NOT BE SUBSTITUTED WITHOUT WRITTEN APPROVAL FROM UNION 31 INC.
ALL DRAWINGS AND SPECIFICATIONS ARE INSTRUMENTS OF SERVICE AND THE PROPERTY OF UNION 31 INC. WHICH MUST BE RETURNED AT THE COMPLETION OF THE WORK.


PRINTED: 23-Aug-14

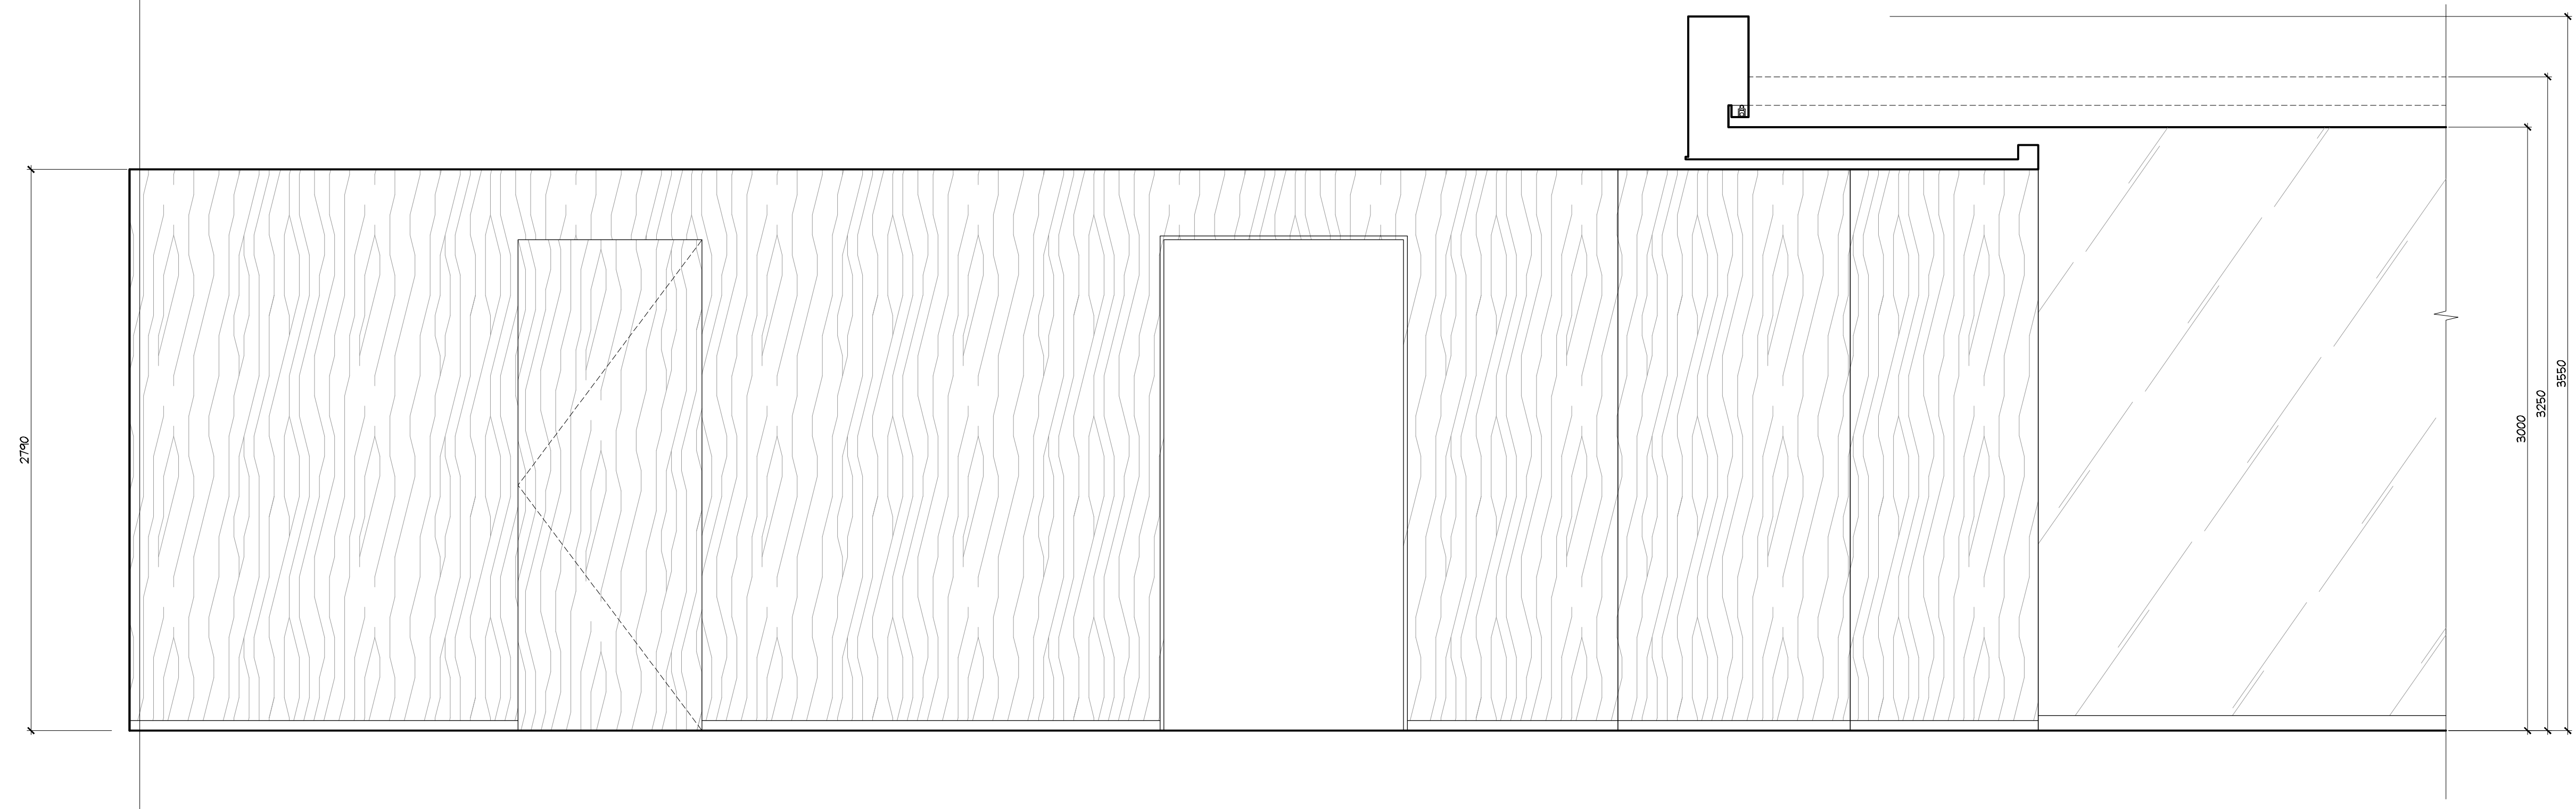

1 ELEVATION
ID2.1.2 GROUND FLOOR RESIDENTIAL LOBBY SCALE 1:20

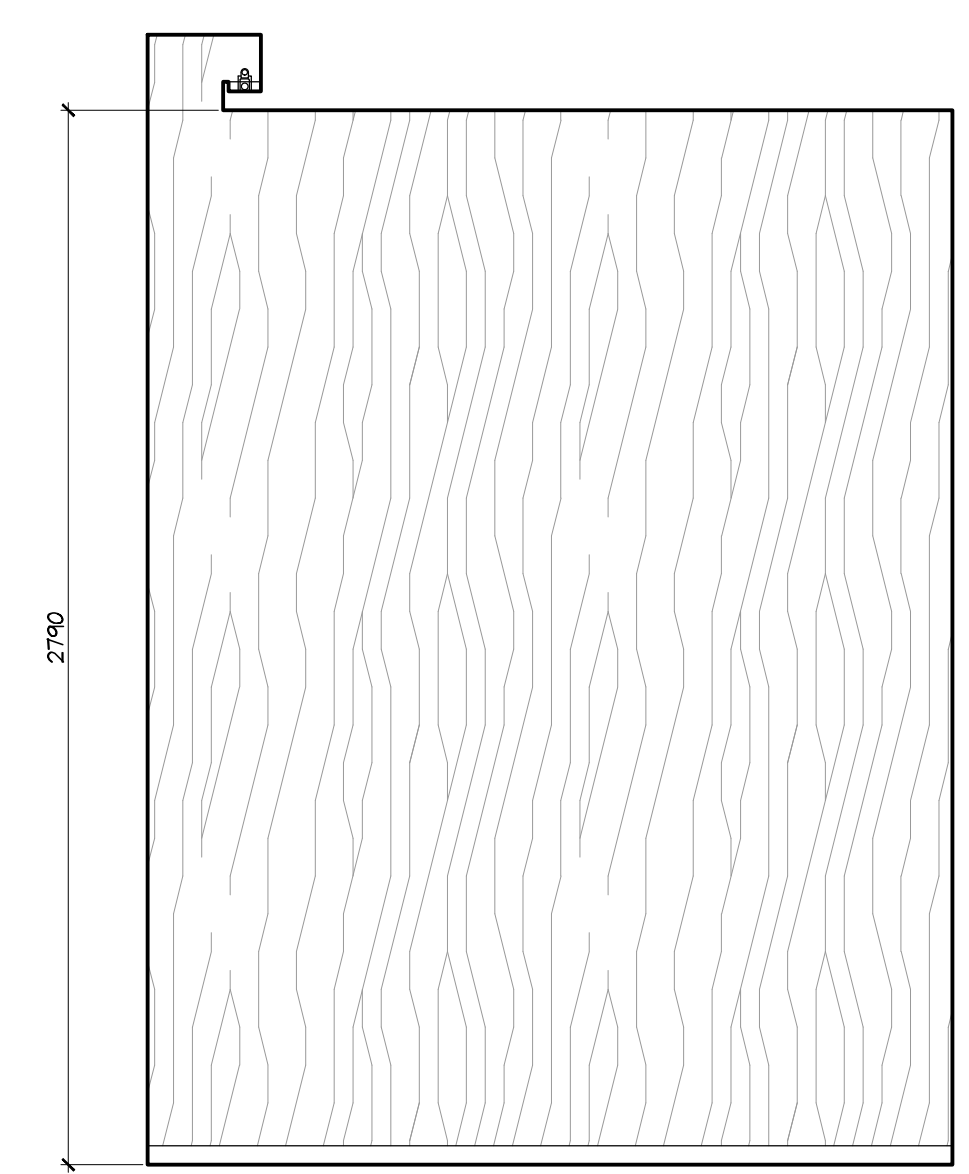

2 ELEVATION
ID2.1.2 GROUND FLOOR RESIDENTIAL LOBBY SCALE 1:20

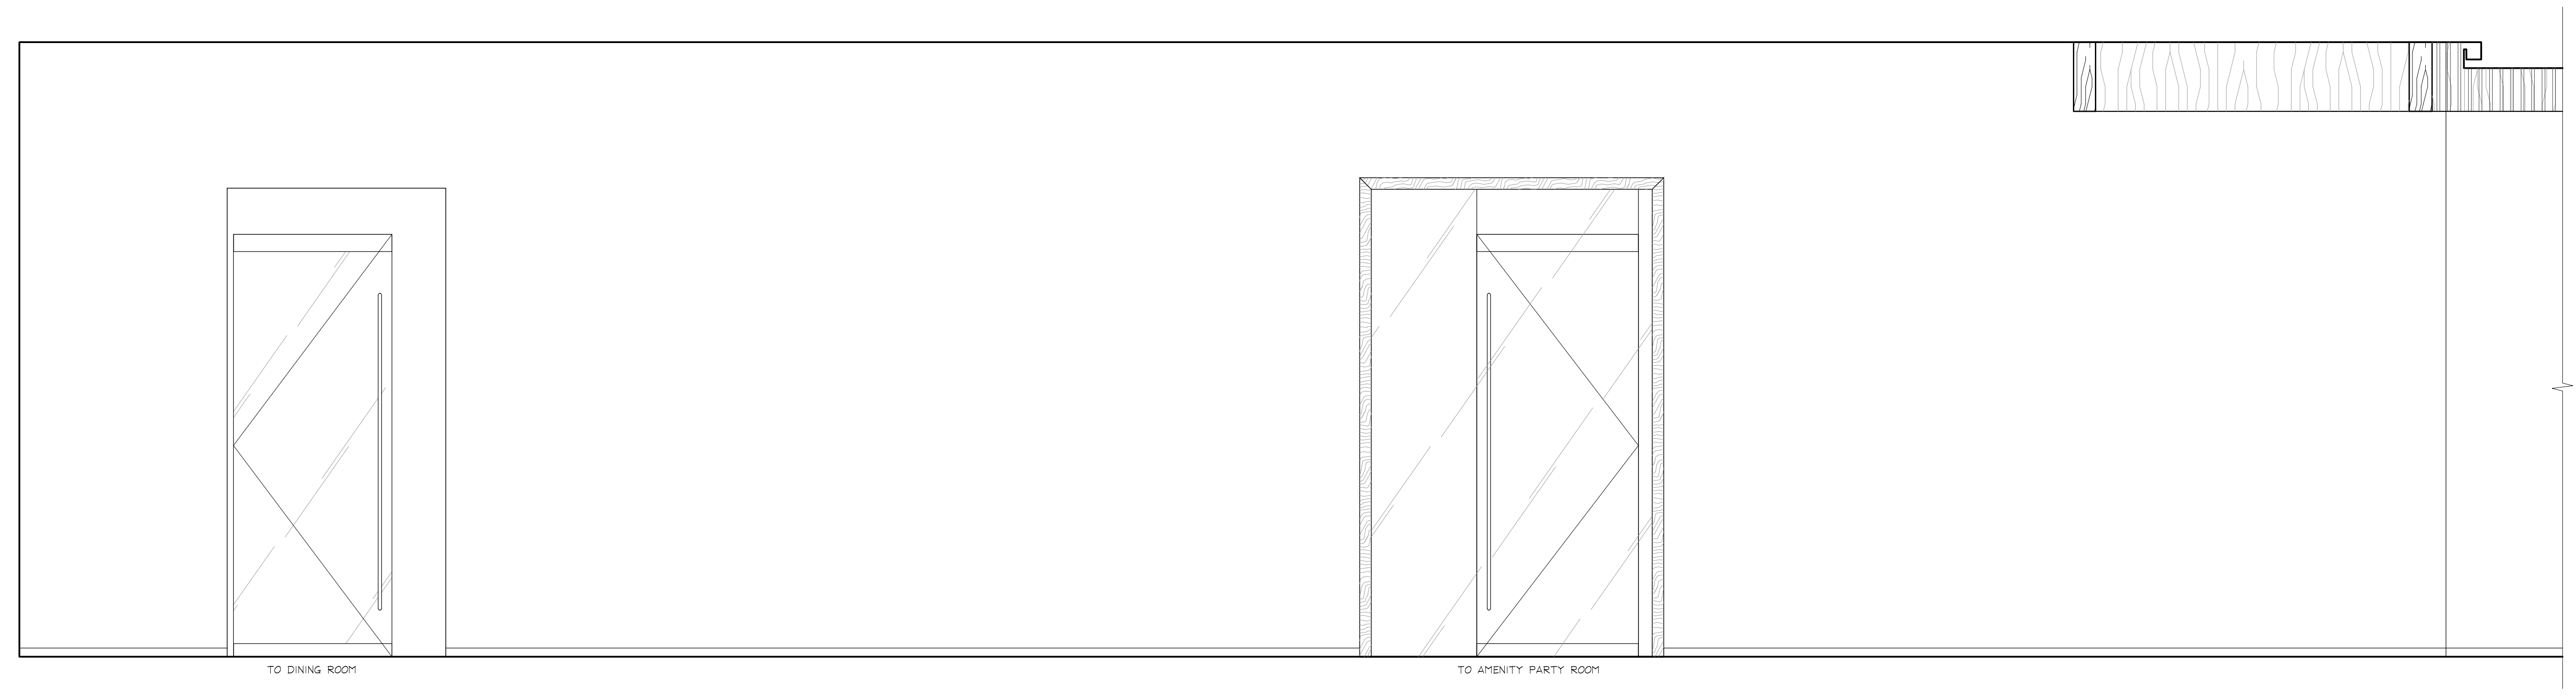

3 ELEVATION
ID2.1.2 GROUND FLOOR CORRIDOR C SCALE 1:20

NO	DATE	COMMENTS	INI
02	22 AUG / 14	ISSUED FOR PERMIT	AP
01	15 AUG / 14	ISSUED FOR PERMIT	AP

REVISIONS:

UNION 31
UNION31 INC.
183 BATHURST STREET, STE. 201
TORONTO, ON, M5T 2R7, CANADA
TEL: 416-597-1576 FAX: 416-597-2139

PROJECT NAME: ALEXANDRA PARK MAIN BUILDING	
BLOCK 11 ON, Canada	
PROJECT NO.:	13-949
DRAWING(S): GROUND FLOOR ELEVATIONS	
DATE STARTED:	07 AUG / 13
SCALE:	1 : 20
DRAWN BY:	AP
APPROVED BY:	KC
DRAWING NO.:	ID 2.1.2