



**DO NOT SCALE DRAWINGS.**

CONTRACTOR MUST VERIFY ALL DRAWINGS, DIMENSIONS, DETAILS AND SPECIFICATIONS, AND REPORT ANY DISCREPANCIES TO UNIQOR 31 INC. BEFORE PROCEEDING WITH WORK. MATERIALS MAY NOT BE SUBSTITUTED WITHOUT WRITTEN APPROVAL FROM UNIQOR 31 INC.  
ALL DRAWINGS AND SPECIFICATIONS ARE INSTRUMENTS OF SERVICE AND THE PROPERTY OF UNIQOR 31 INC. WHICH MUST BE RETURNED AT THE COMPLETION OF THE WORK.


PRINTED: 23-Aug-14

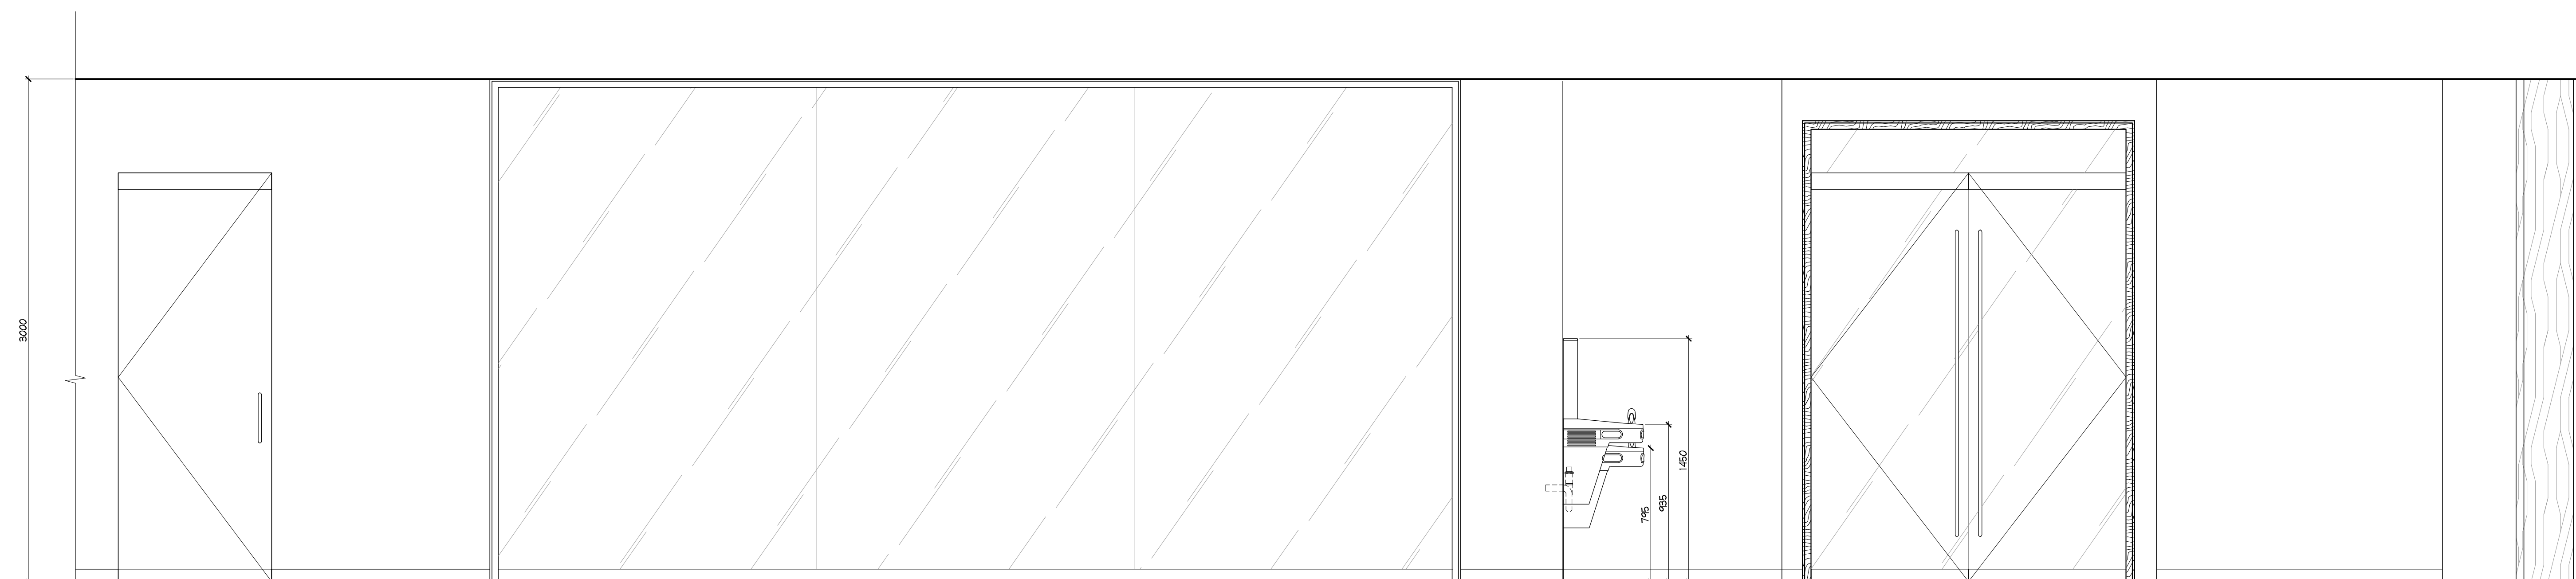


1 ELEVATION  
ID2.1.6 GROUND FLOOR  
STRETCHING AREA SCALE 1:20

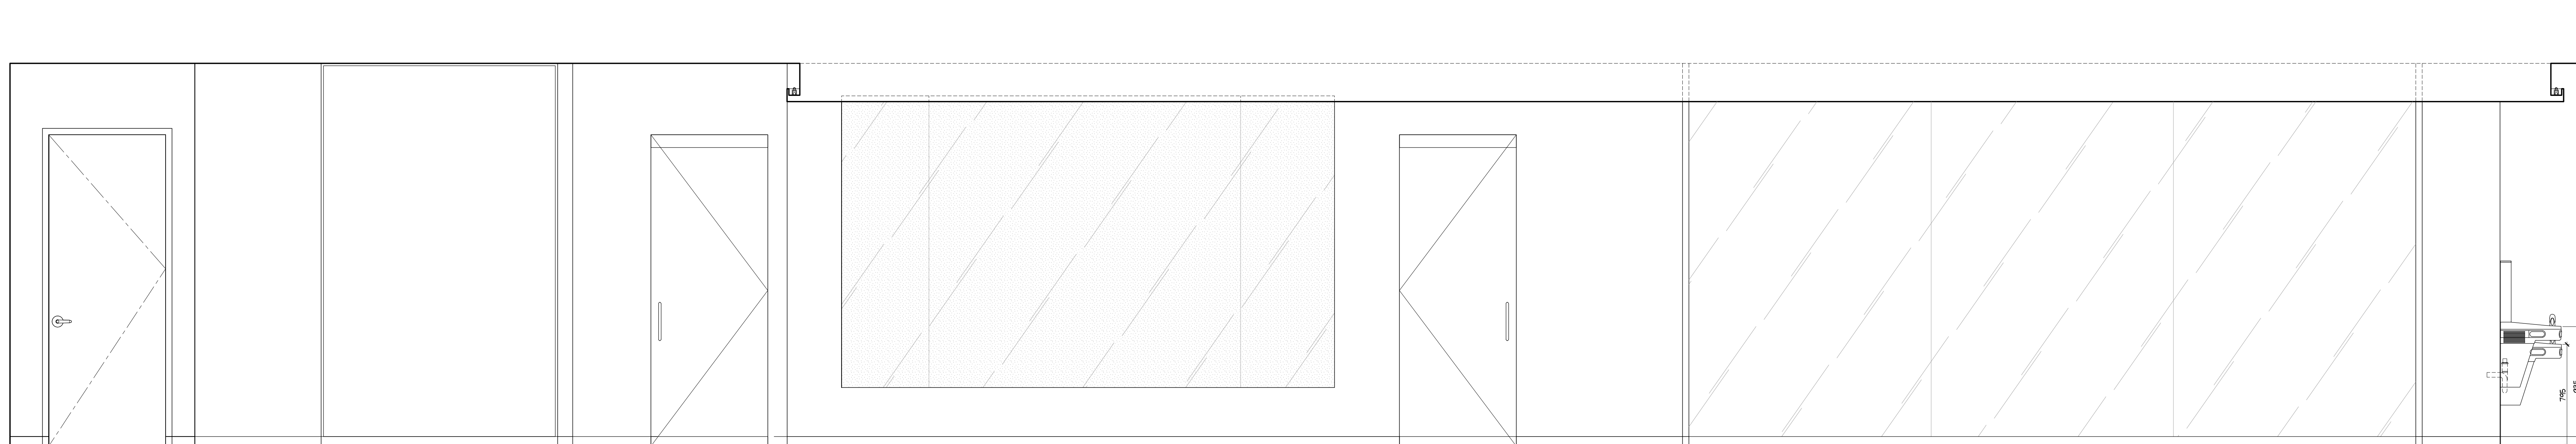


2 ELEVATION  
ID2.1.6 GROUND FLOOR  
WEIGHT ROOM SCALE 1:20

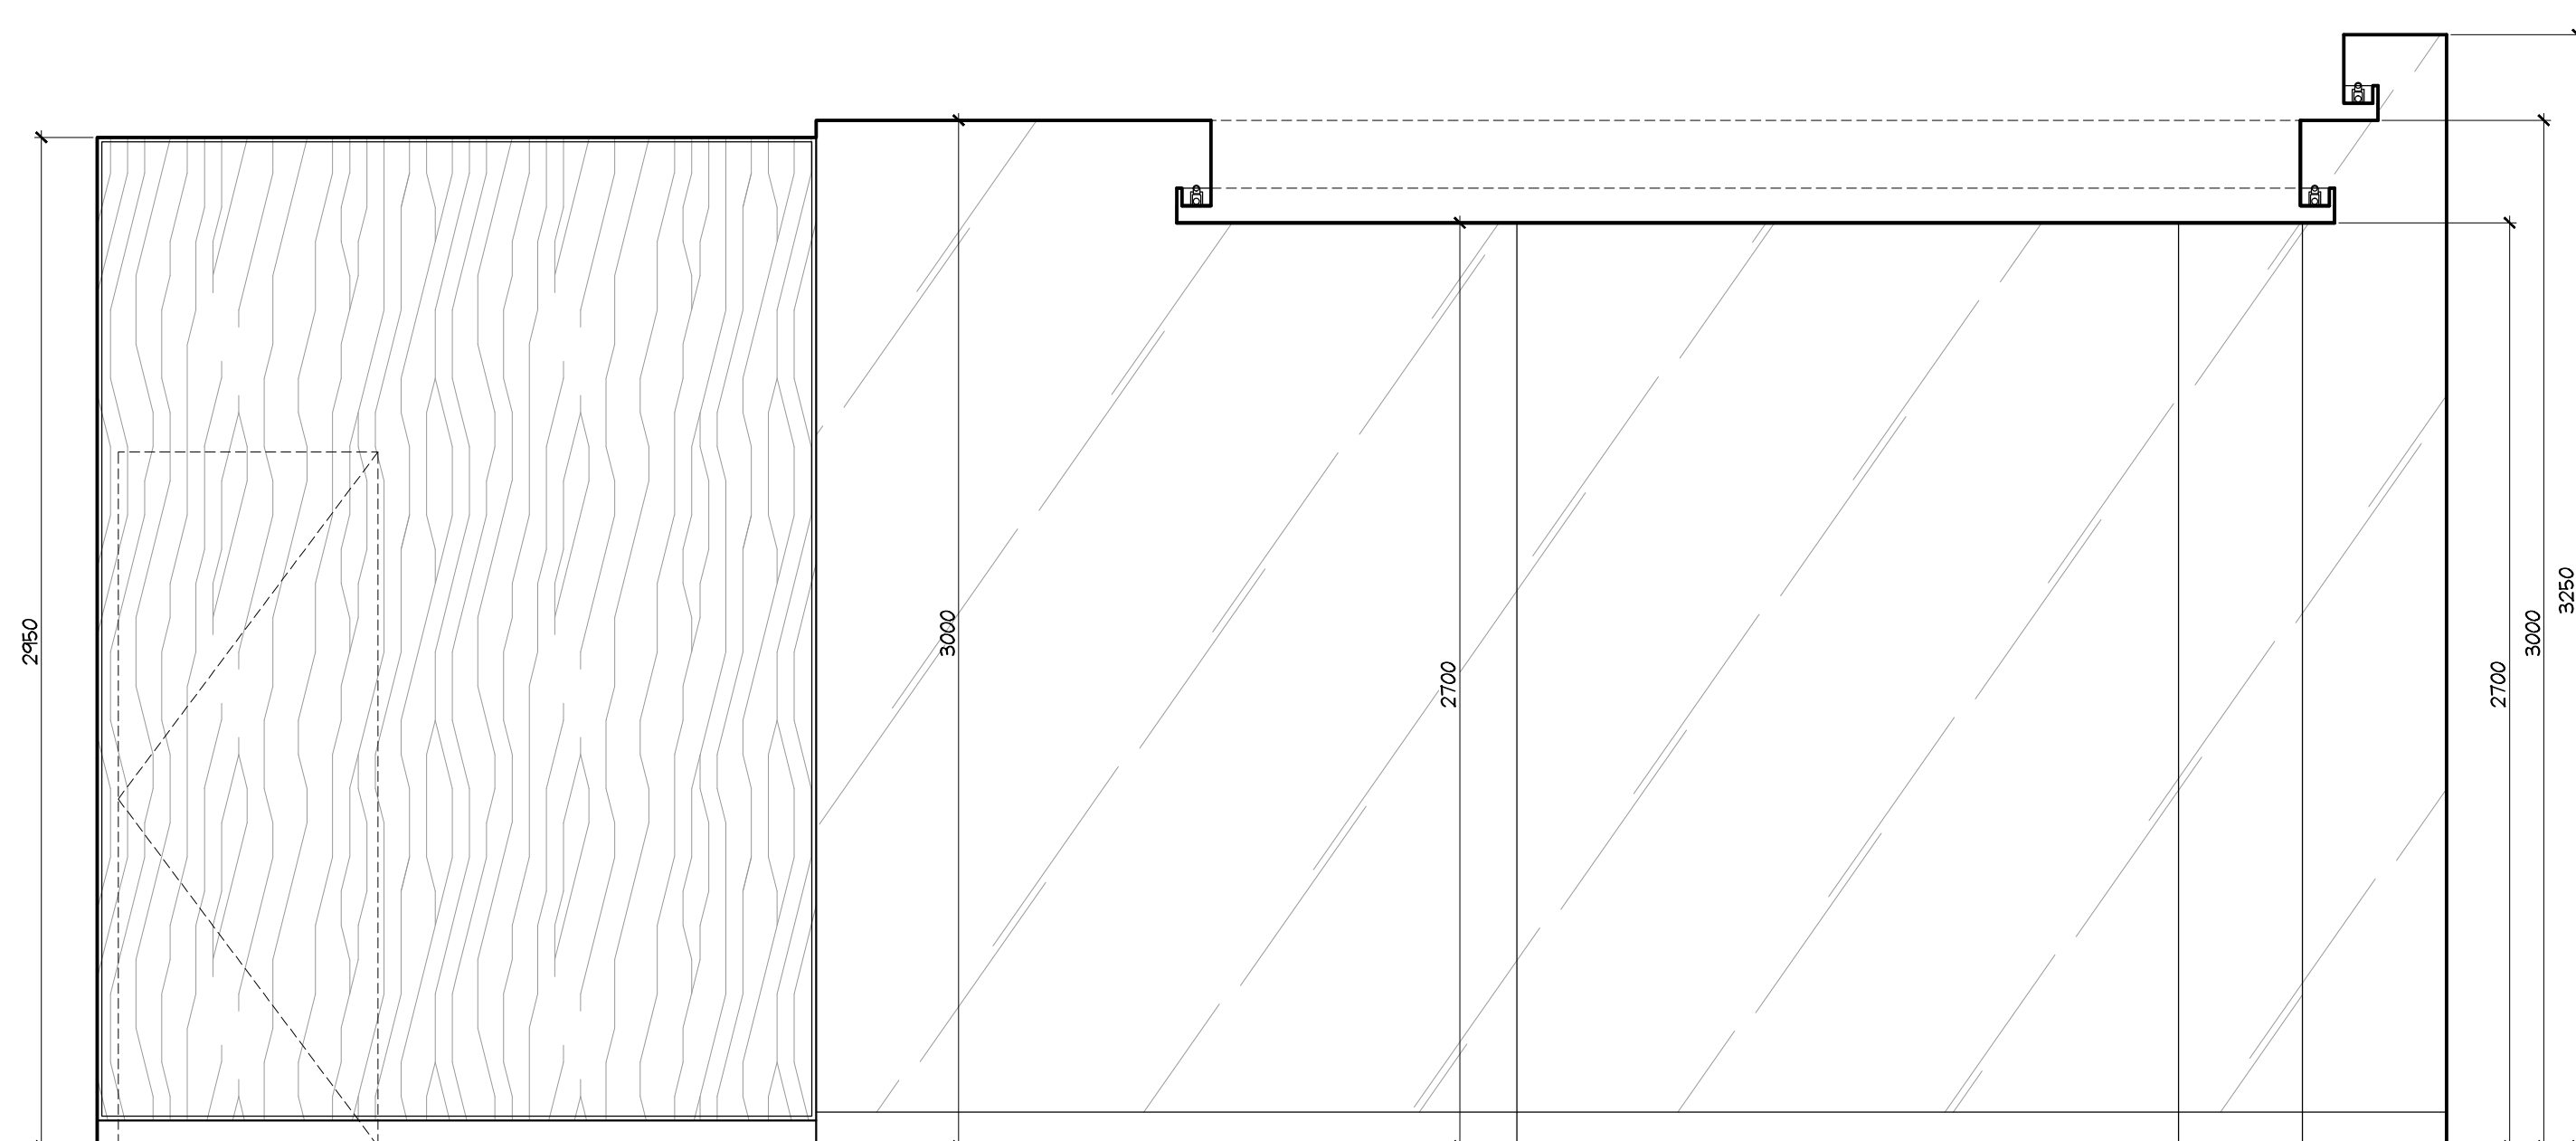

3 ELEVATION  
ID2.1.6 GROUND FLOOR  
WEIGHT ROOM SCALE 1:20

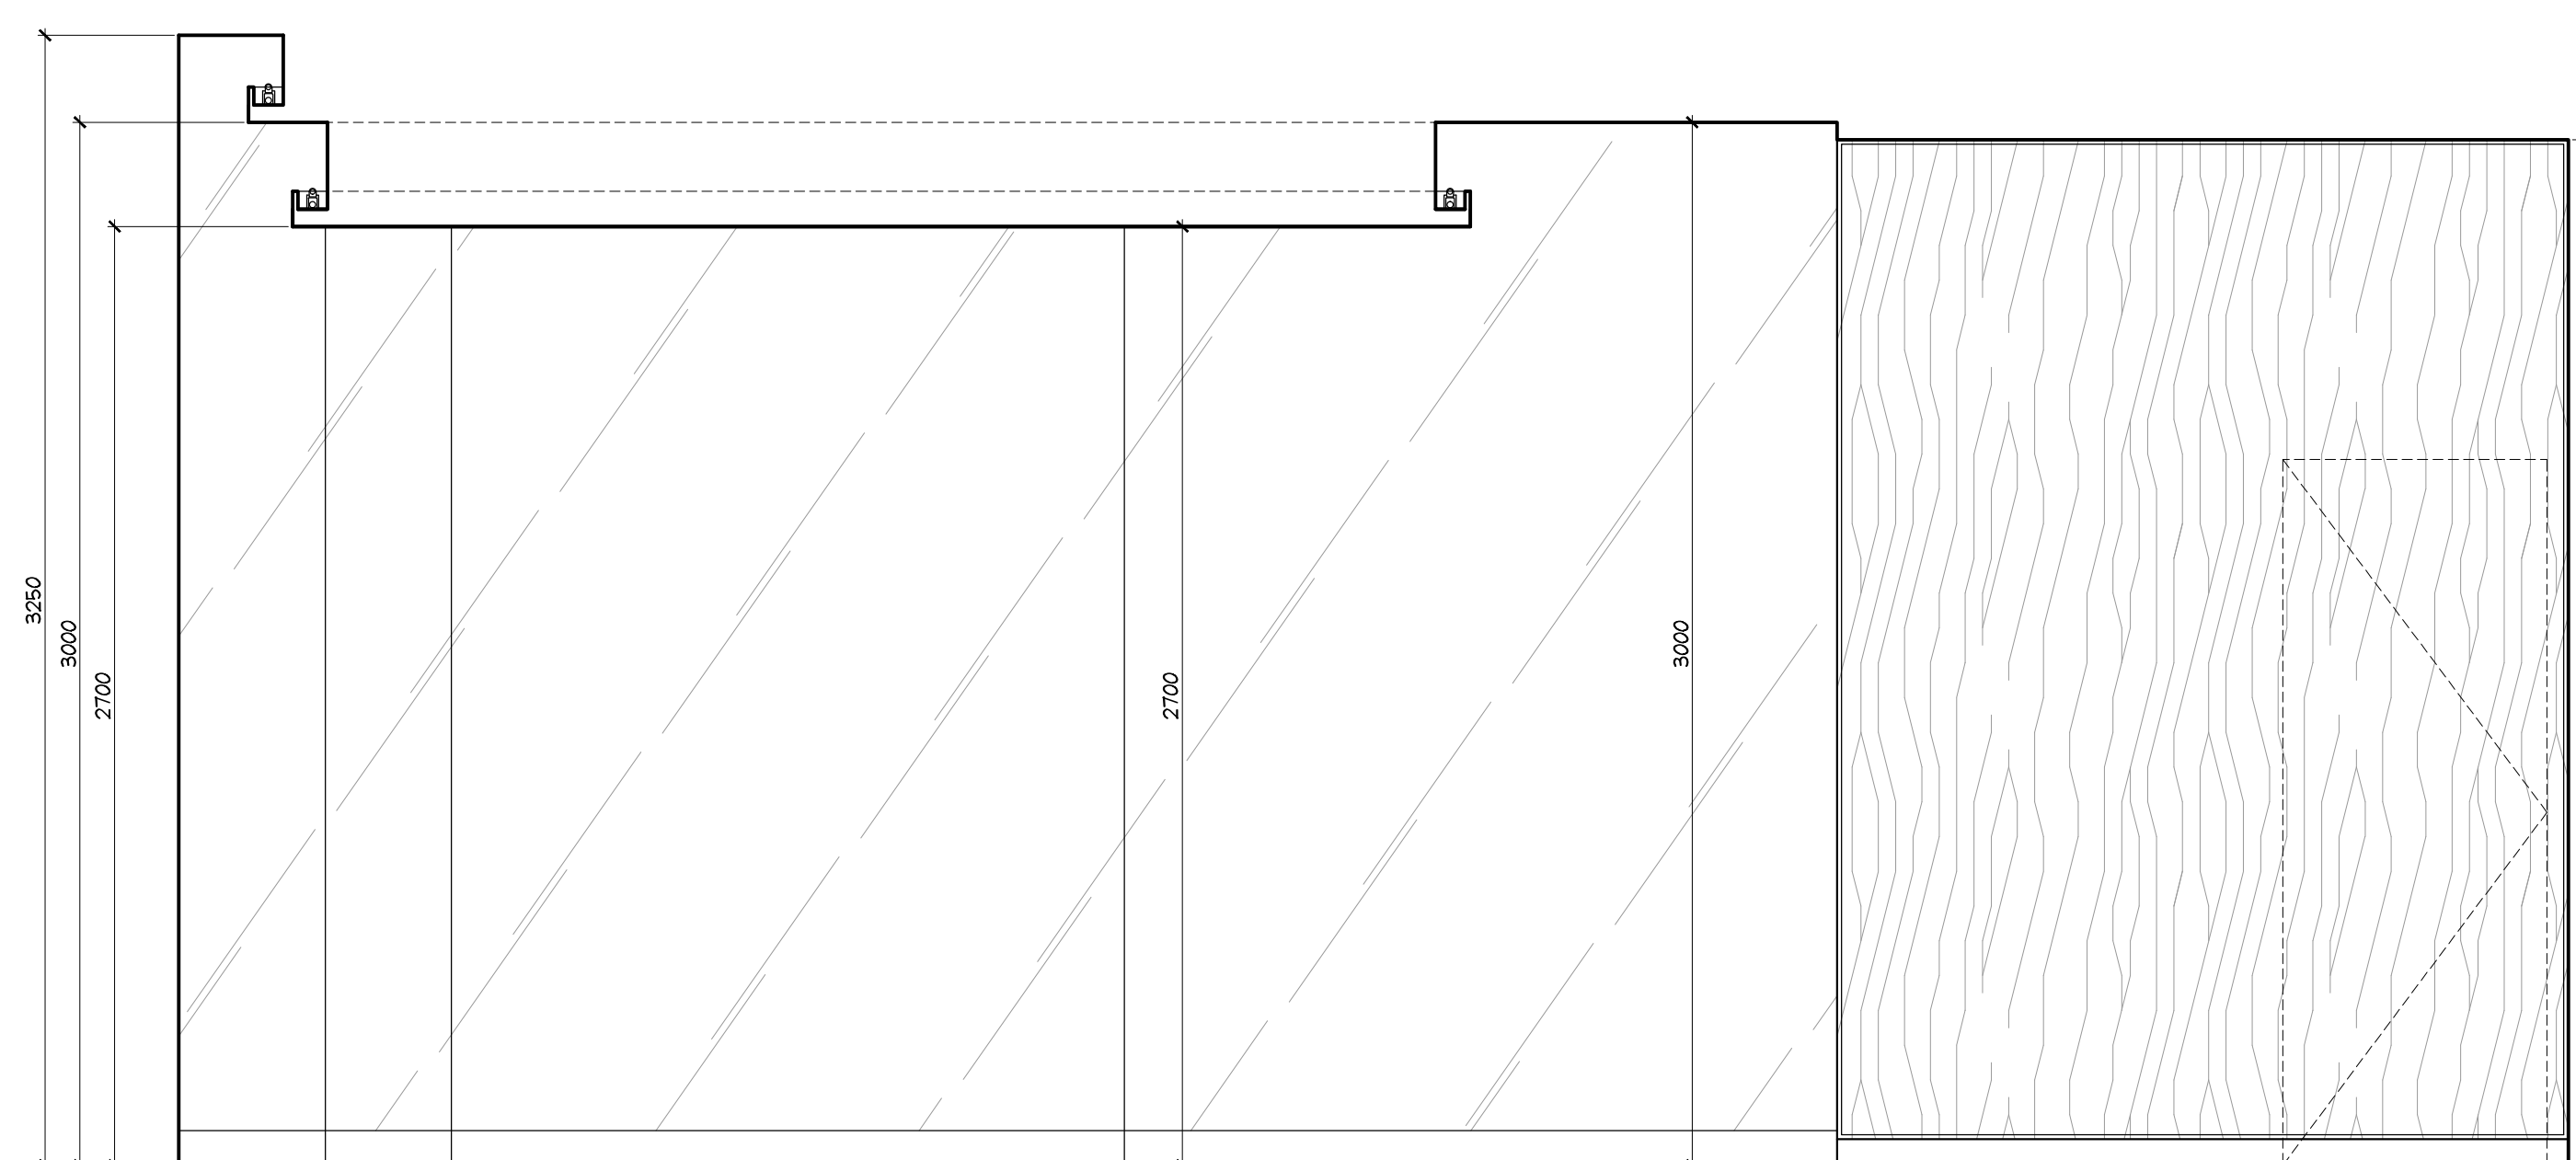

4 ELEVATION  
ID2.1.6 GROUND FLOOR  
WEIGHT ROOM SCALE 1:20

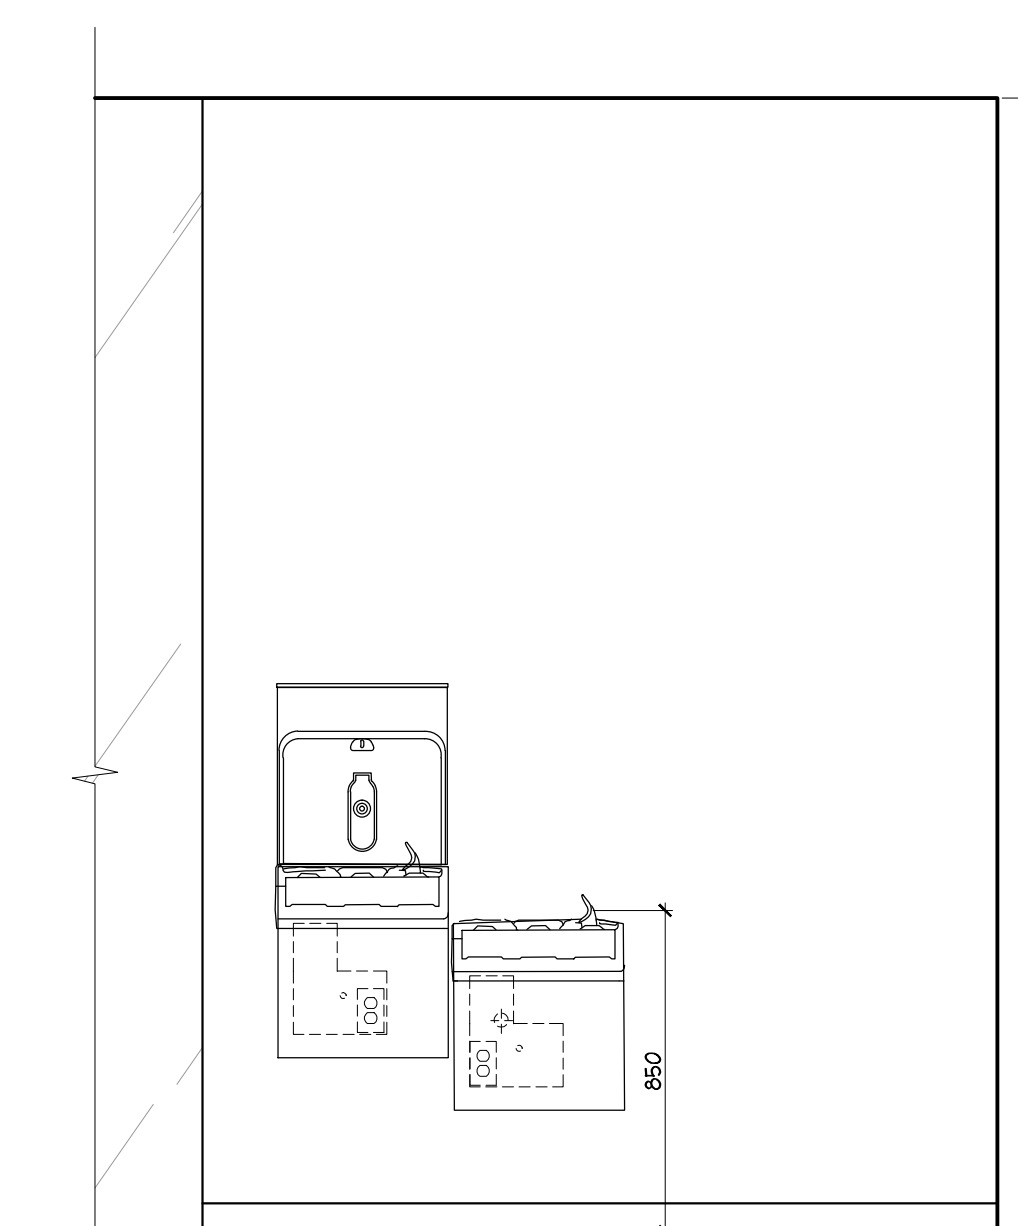

5 ELEVATION  
ID2.1.6 GROUND FLOOR  
WEIGHT ROOM SCALE 1:20

02	22 AUG / 14	ISSUED FOR PERMIT	AP
01	15 AUG / 14	ISSUED FOR PERMIT	AP
NO	DATE	COMMENTS	INI

UNIQOR31

UNIQOR31 INC.  
183 BATHURST STREET, STE. 201  
TORONTO, ON, M5T 2R7, CANADA  
TEL: 416-597-1576 FAX: 416-597-2139

PROJECT NAME:  
**ALEXANDRA PARK  
MAIN BUILDING**  
BLOCK 11  
ON, Canada

PROJECT NO.: 13-949

DRAWING NO.:  
**GROUND FLOOR  
ELEVATIONS**

DATE STARTED: 07 AUG / 13  
SCALE: 1:20  
DRAWN BY: AP  
APPROVED BY: KC

**ID  
2.1.6**