




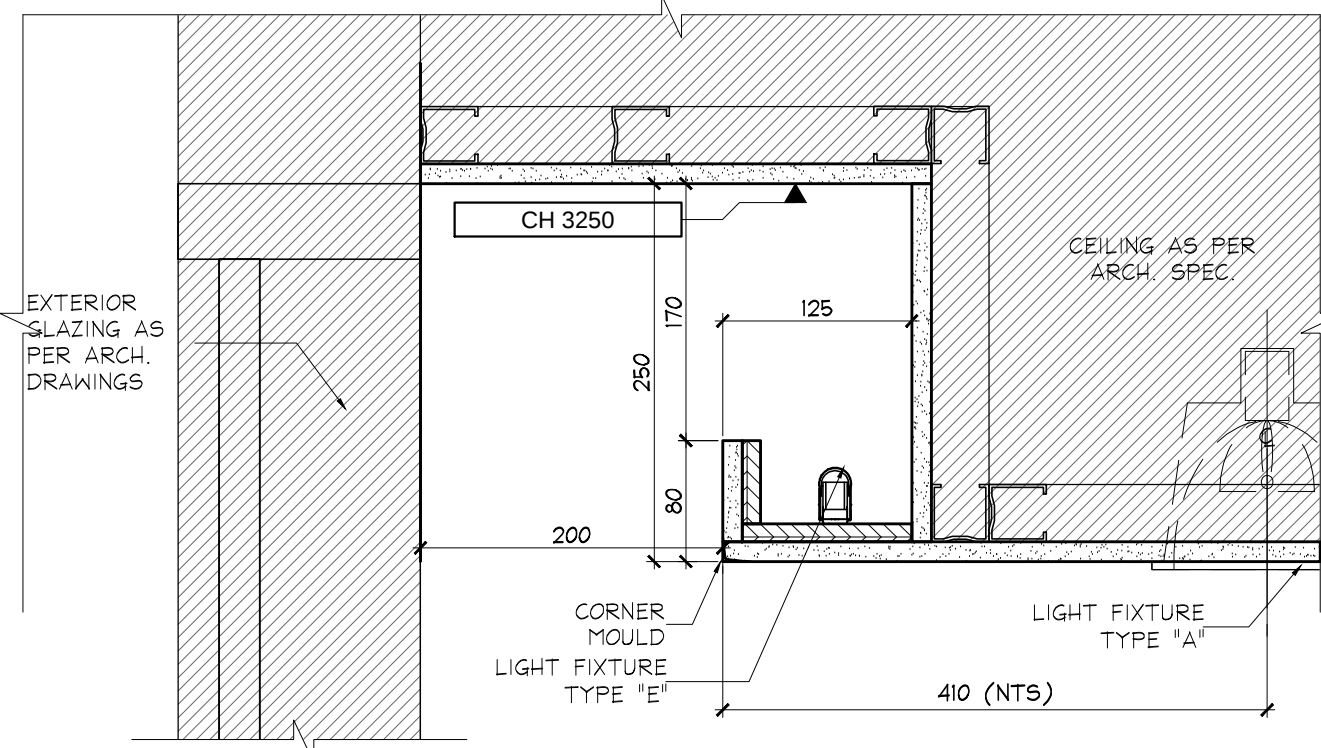


1 CEILING SECTION
ID3.1.0 EAST VESTIBULE
1ST FLOOR SCALE 1:5

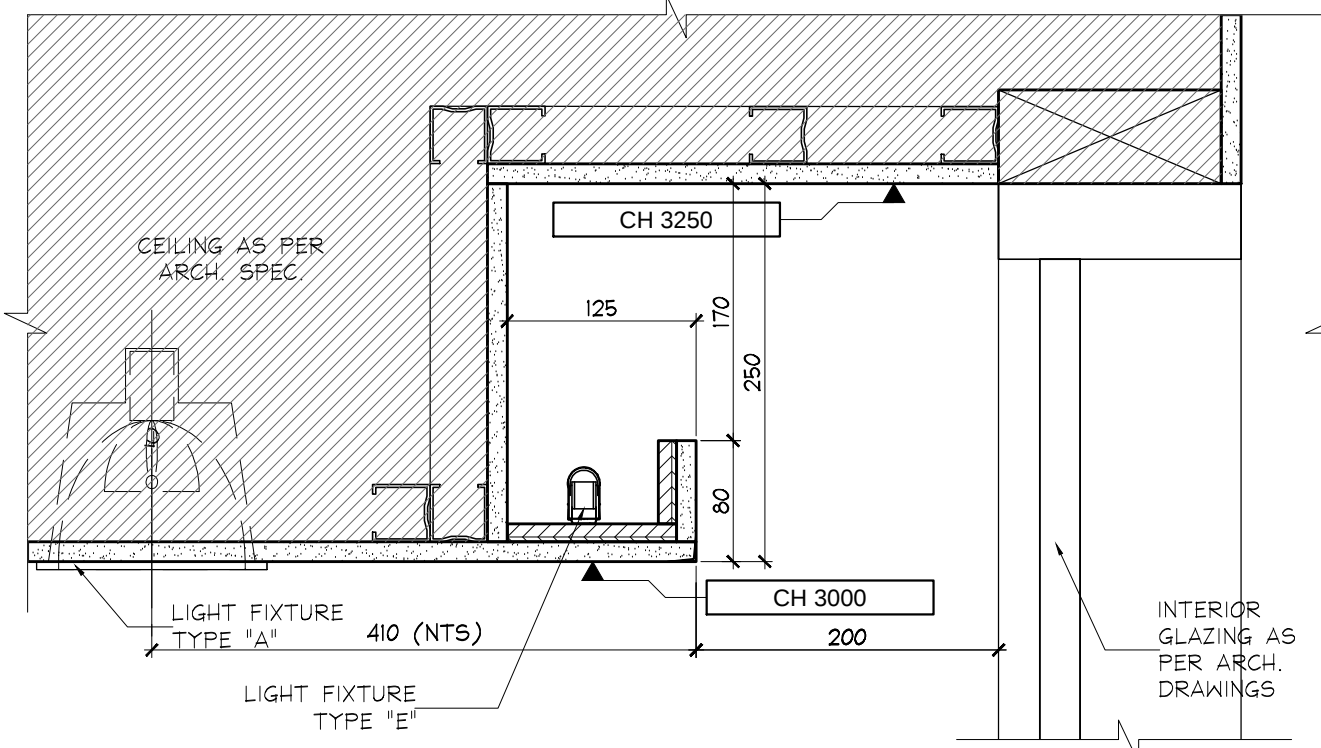


2 CEILING SECTION
ID3.1.0 EAST VESTIBULE
1ST FLOOR SCALE 1:5

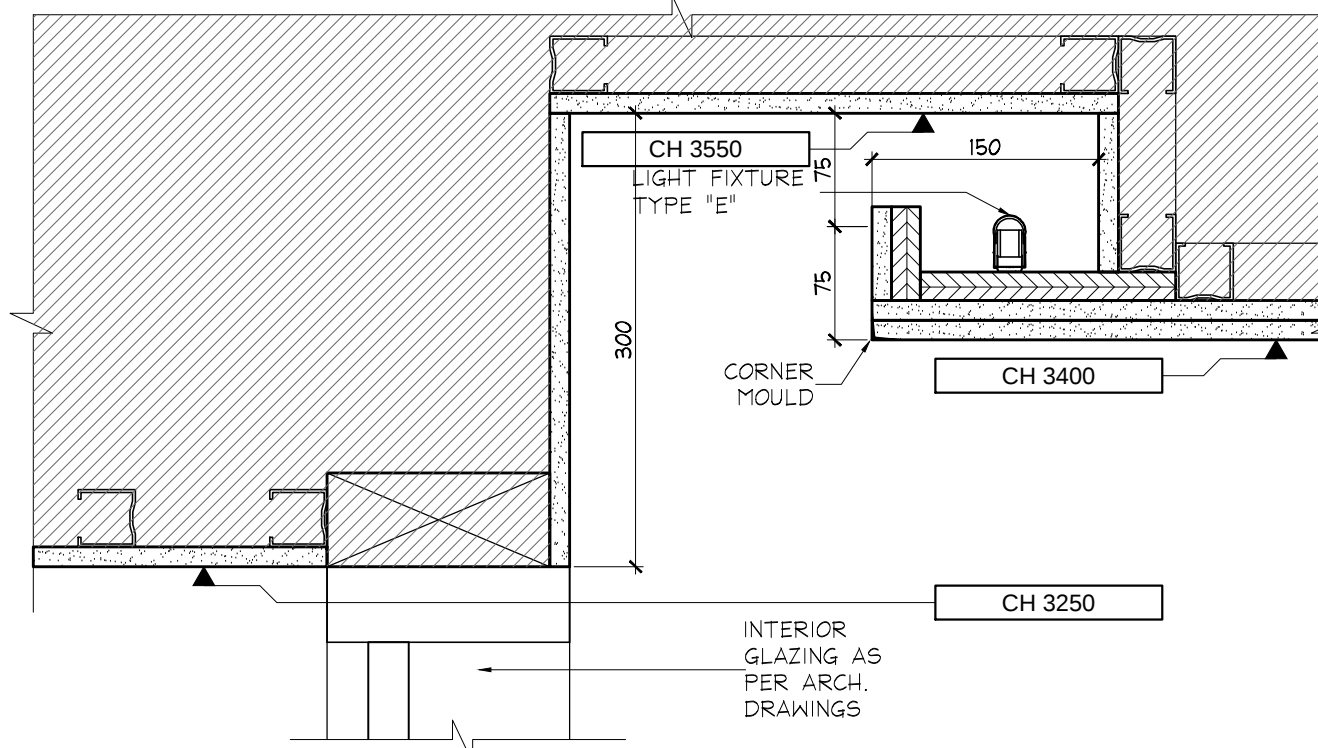


3 CEILING SECTION
ID3.1.0 EAST VESTIBULE
1ST FLOOR SCALE 1:5

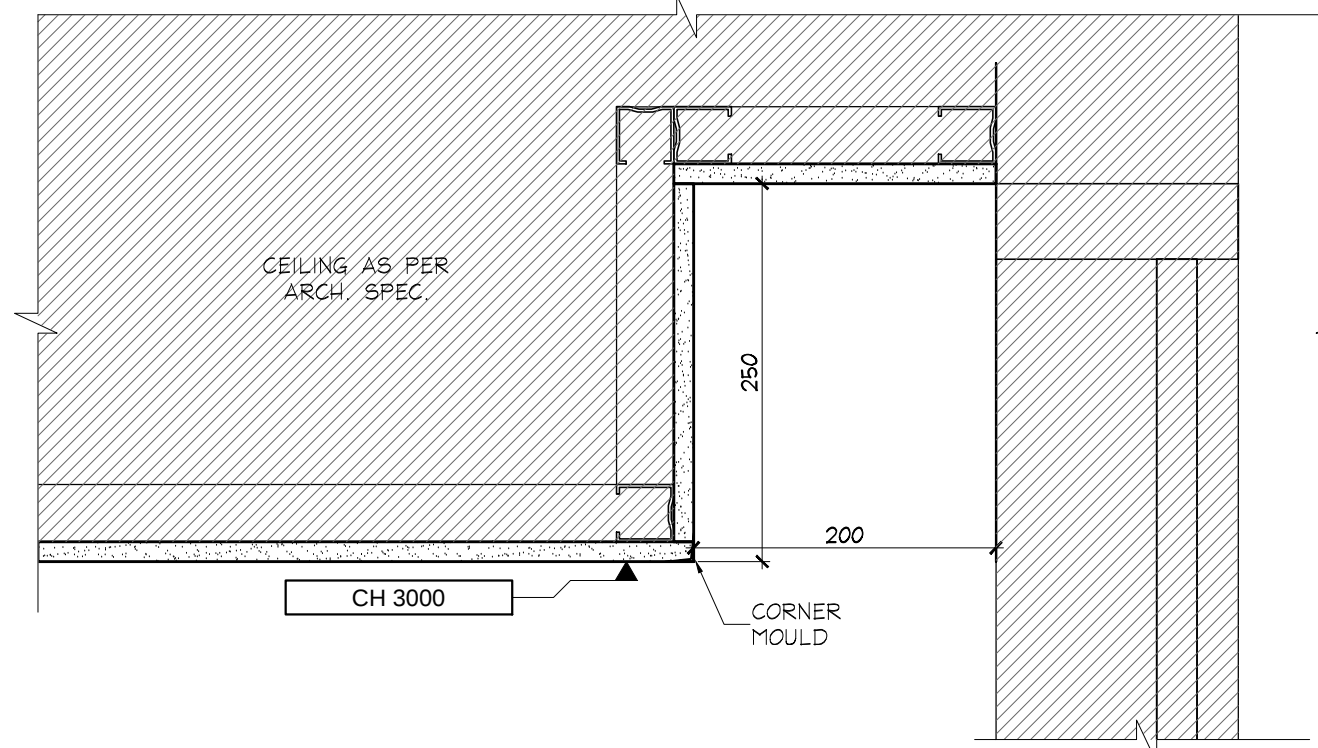


4 SECTION @ EXTERIOR GLAZ
ID3.1.0 1ST FLOOR SCALE 1:5

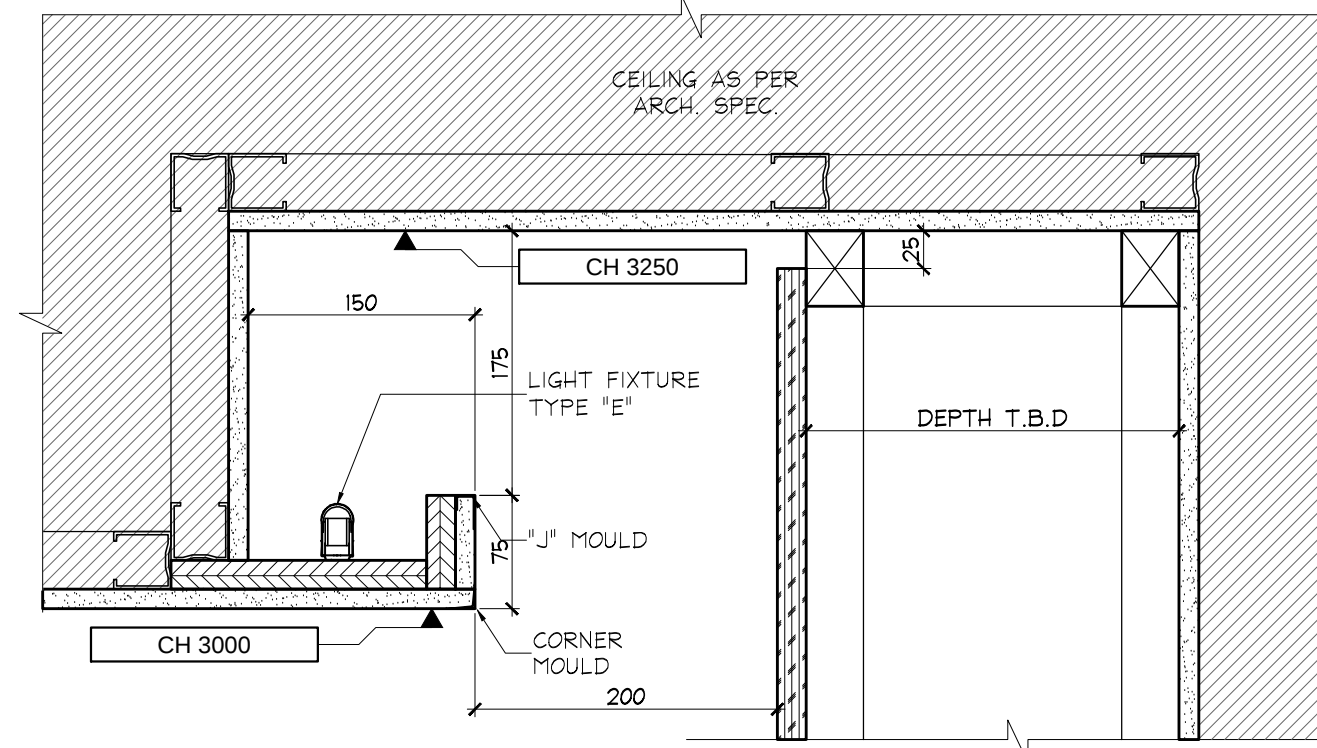


5 SECTION @ FIREPLACE
ID3.1.0 1ST FLOOR SCALE 1:5

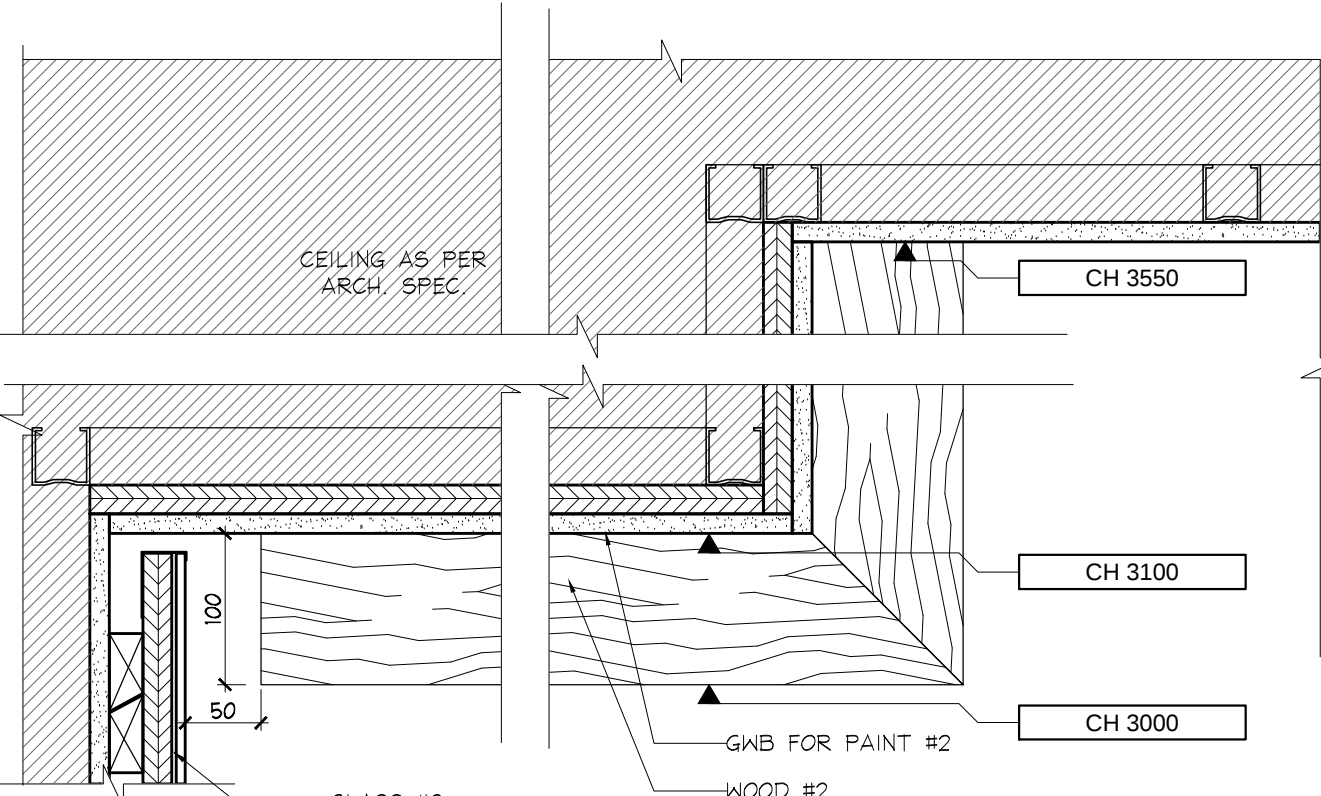


6 BULKHEAD @ CONCIERGE
ID3.1.0 1ST FLOOR SCALE 1:5

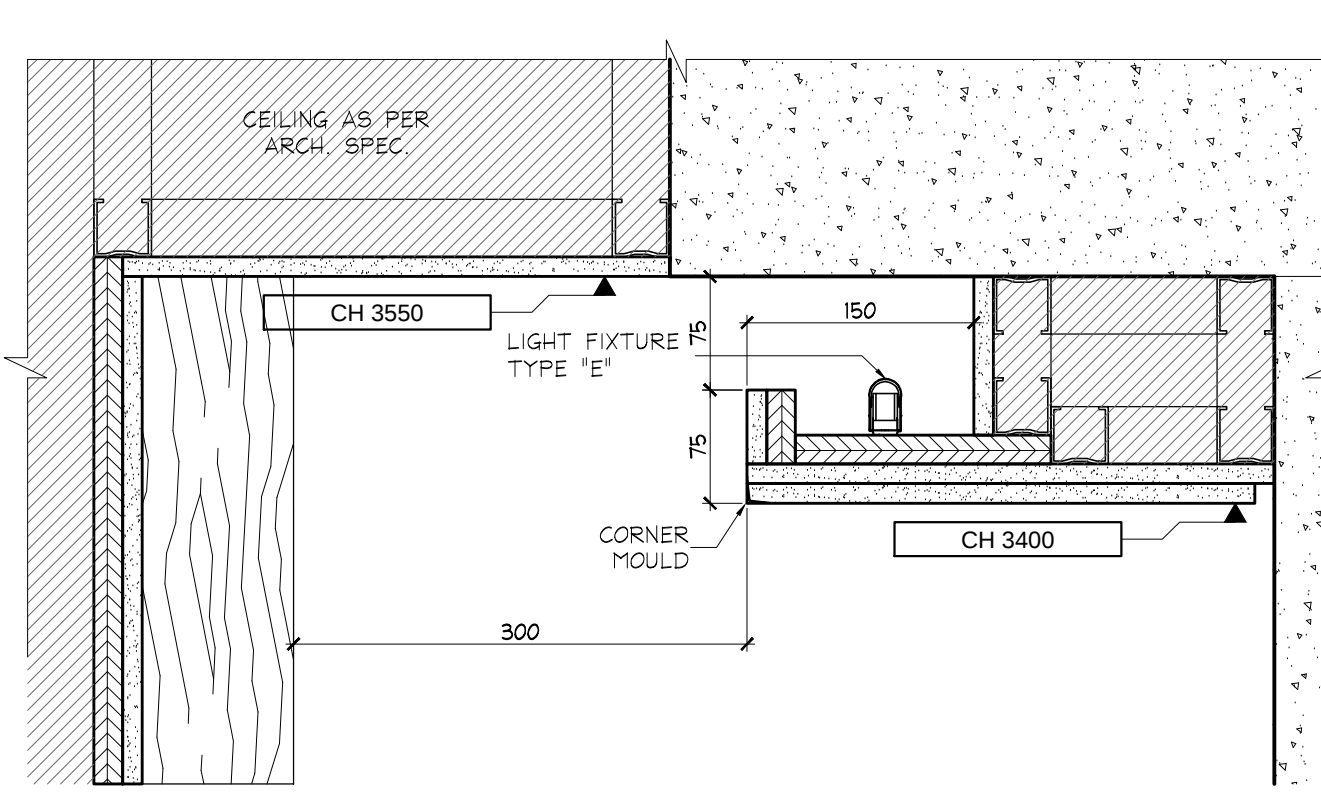


7 BULKHEAD @ CONCIERGE
ID3.1.0 1ST FLOOR SCALE 1:5

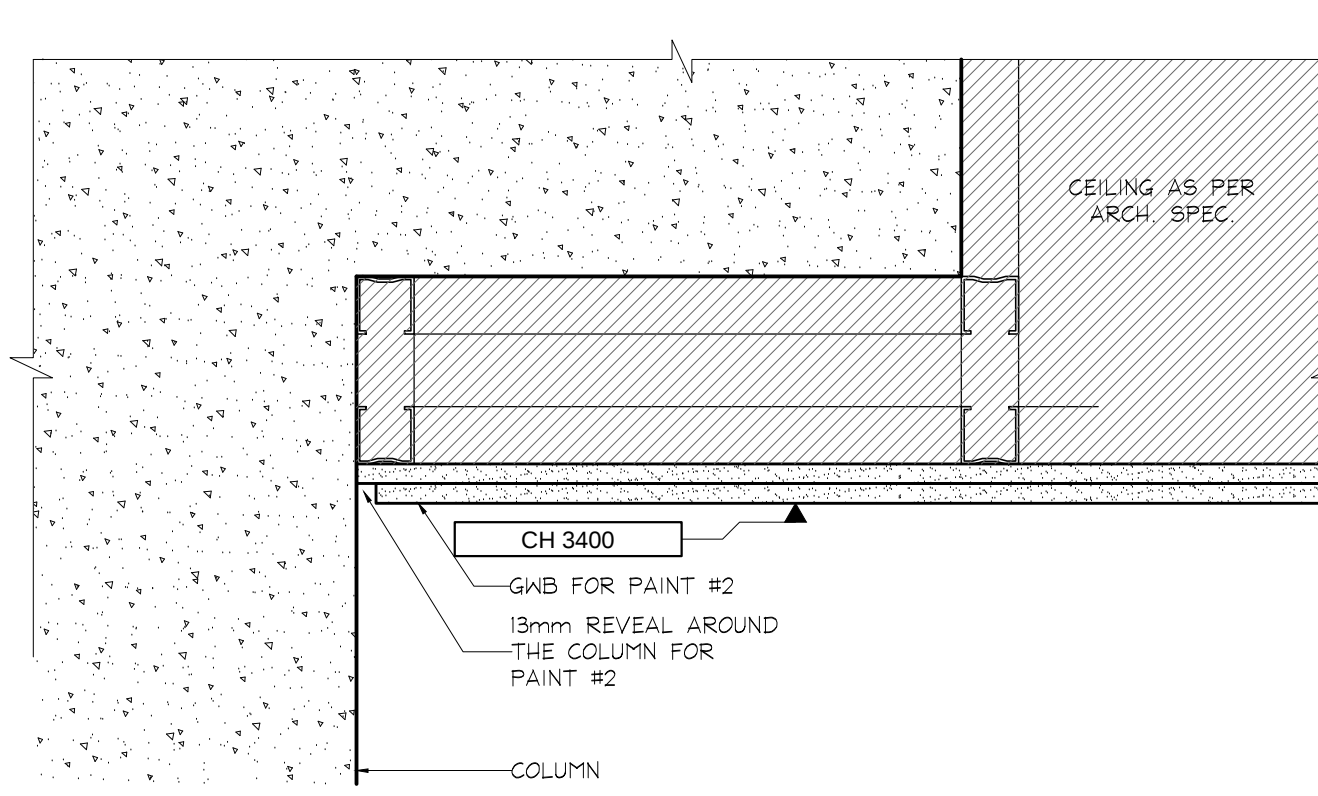


8 BULKHEAD @ CONCIERGE
ID3.1.0 1ST FLOOR SCALE 1:5

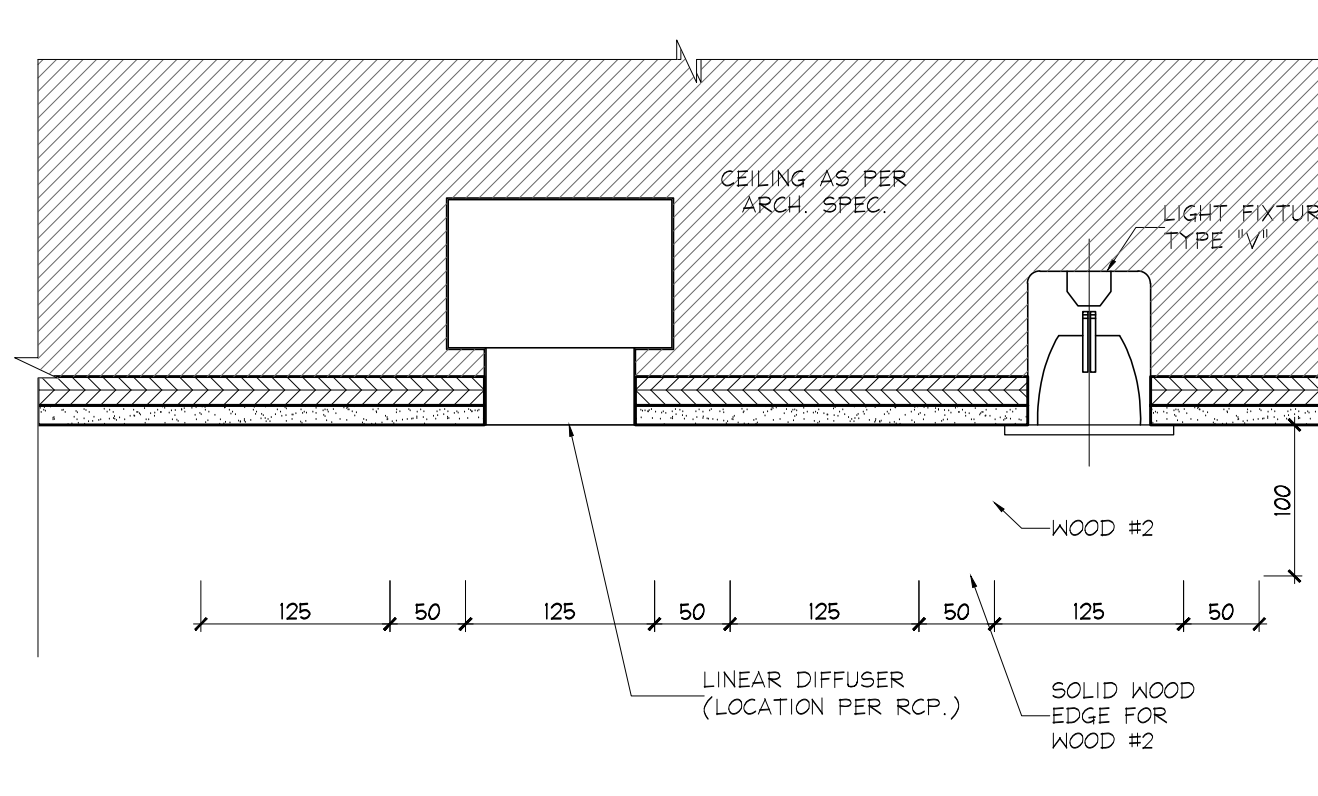


9 SECTION
ID3.1.0 CEILING DETAIL @ CONCIERGE
1ST FLOOR SCALE 1:5

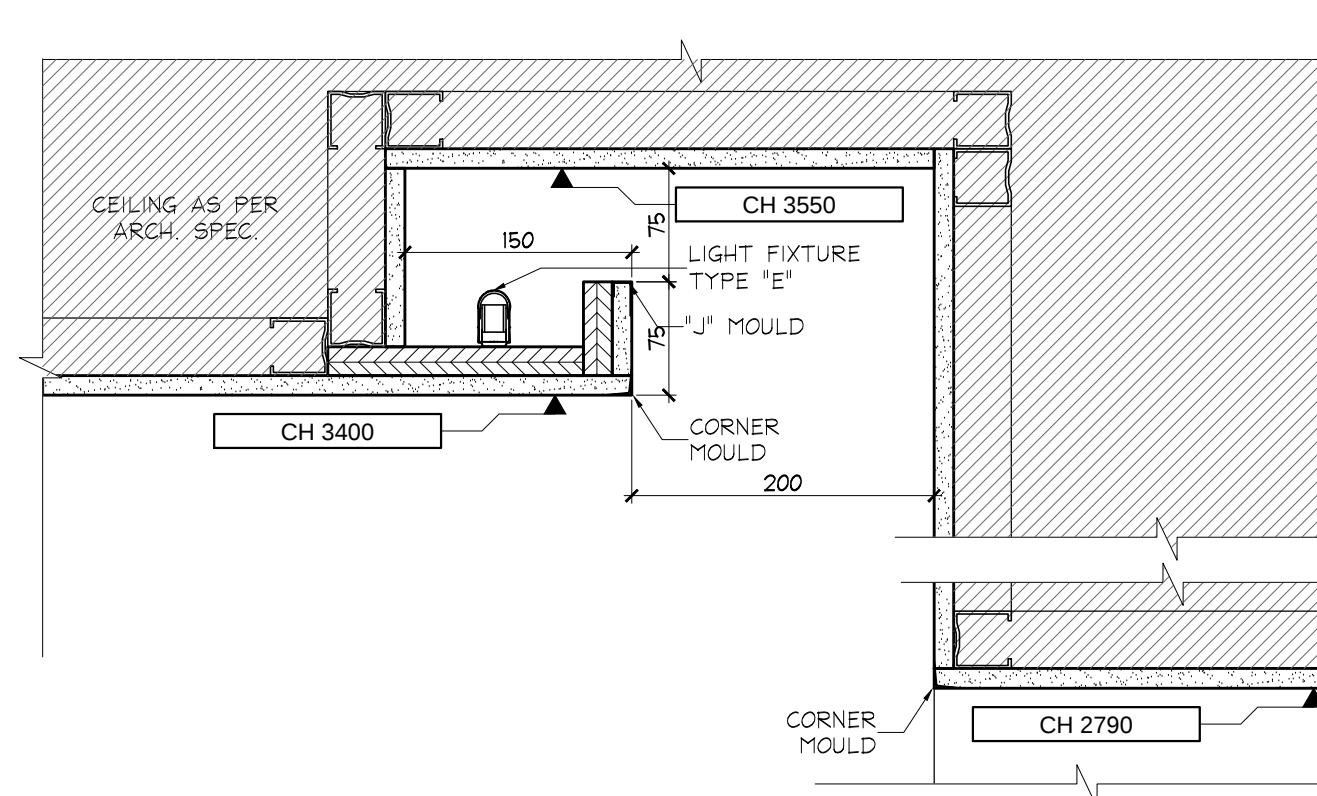


10 SECTION
ID3.1.0 1ST FLOOR SCALE 1:5

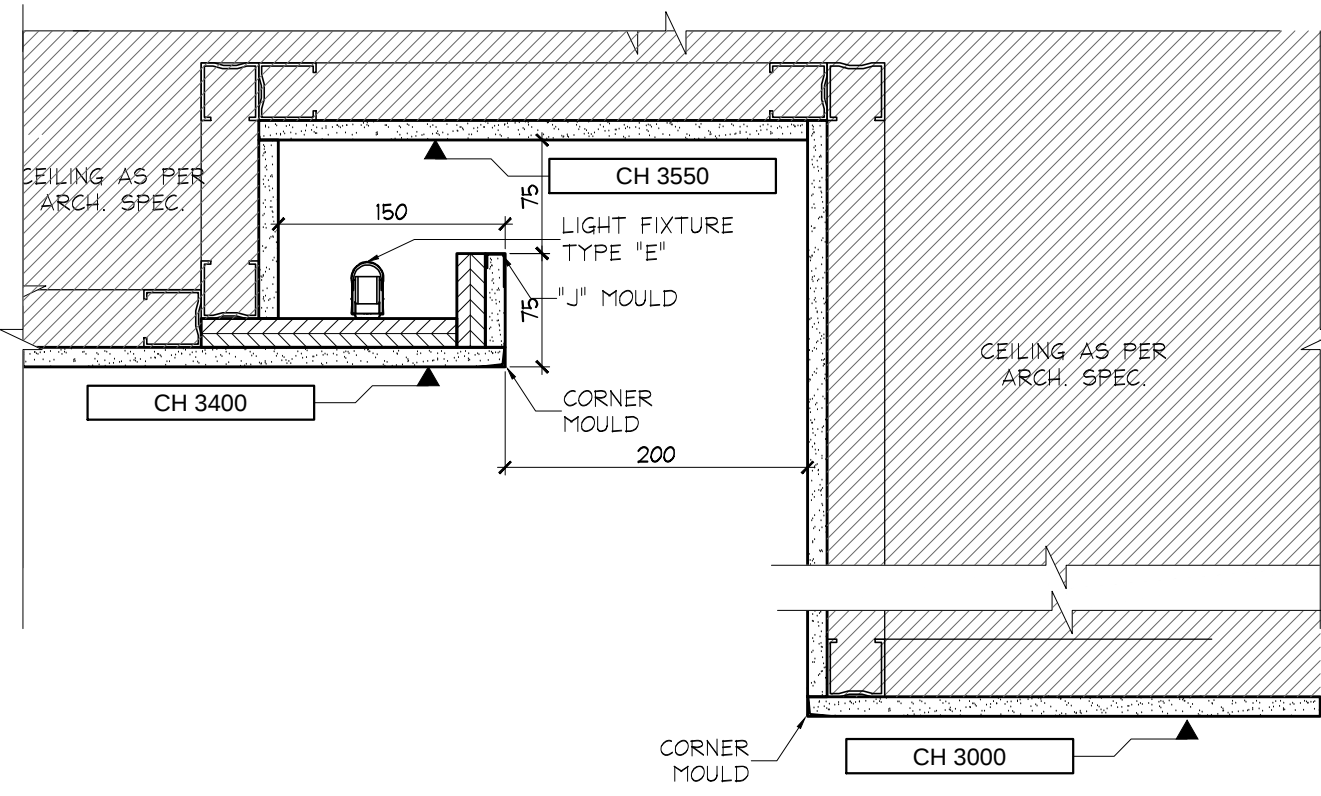


11 SECTION
ID3.1.0 1ST FLOOR SCALE 1:5

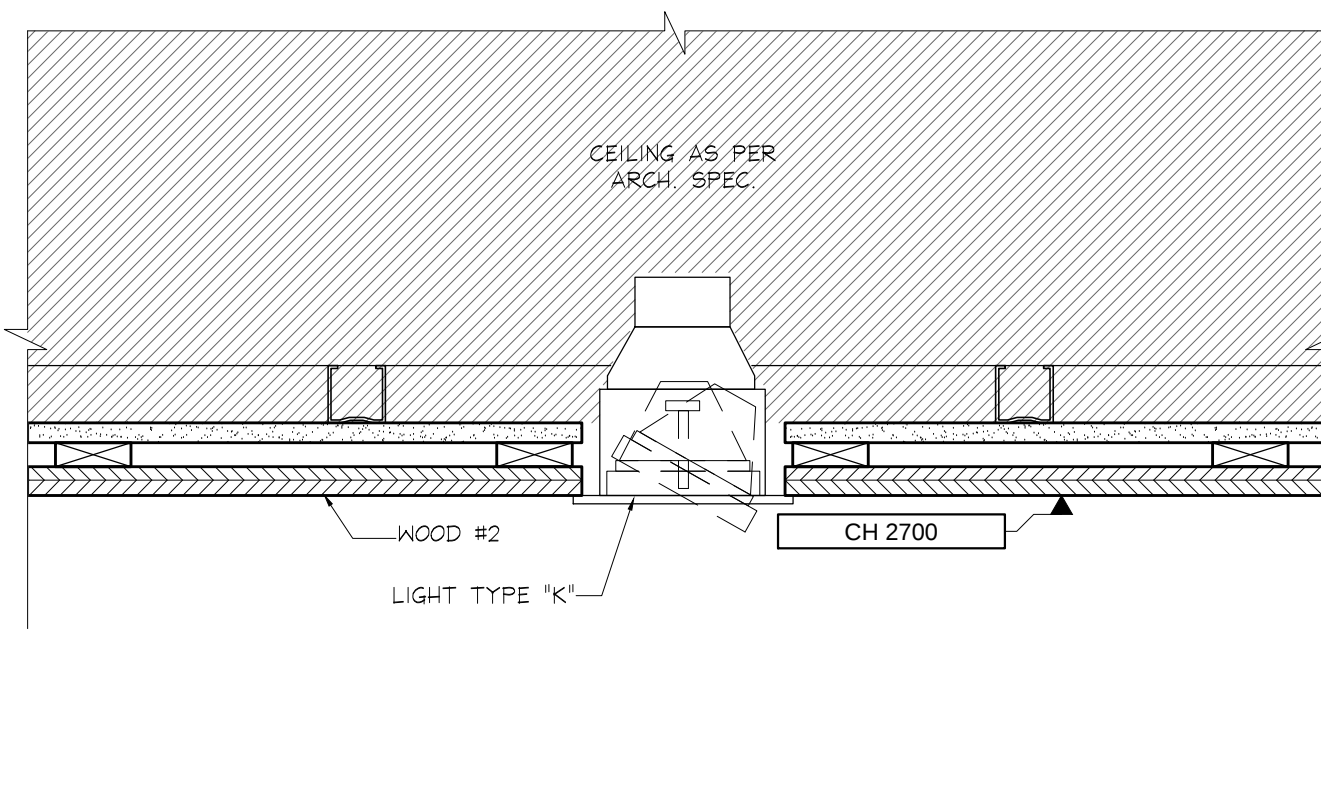


12 LIGHT DETAIL
ID3.1.0 ELEVATOR LOBBY
1ST FLOOR SCALE 1:5

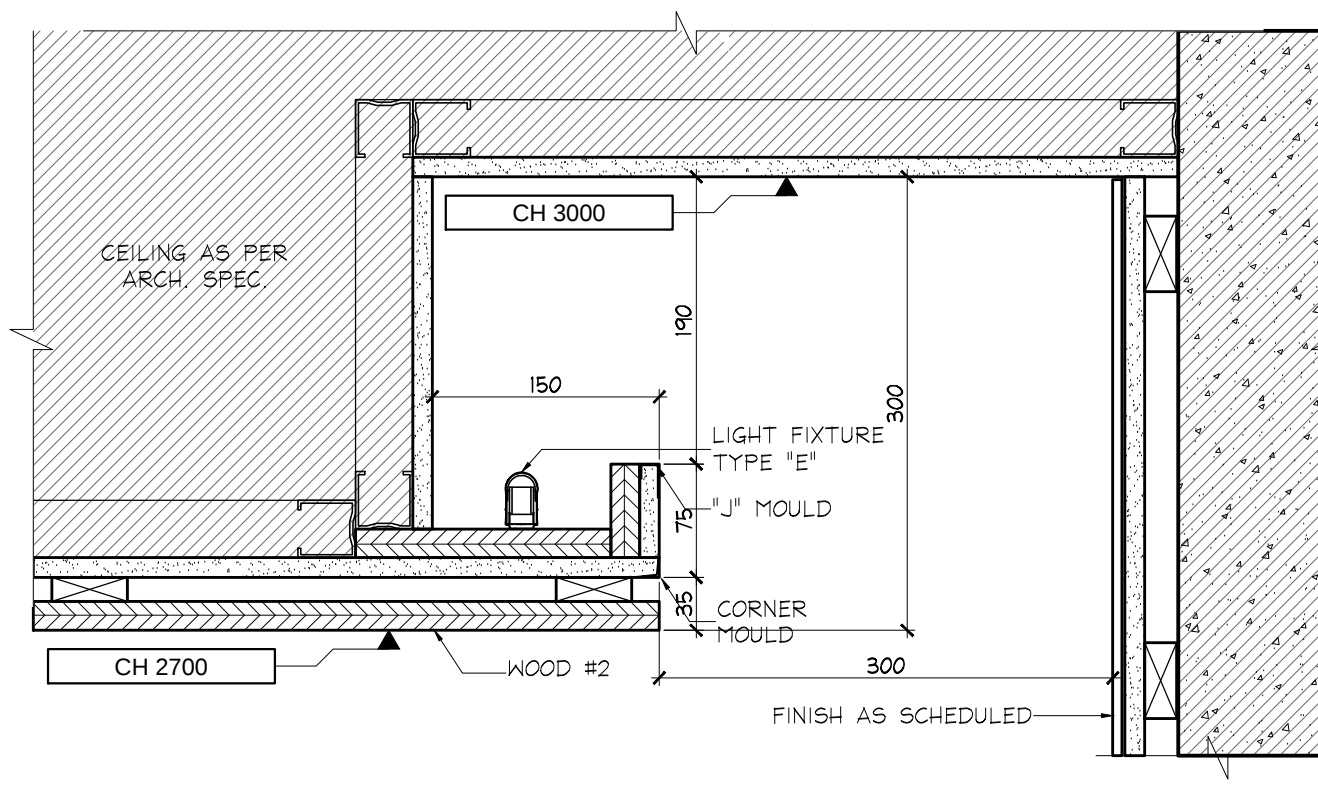


13 SECTION @ ELEVATOR COVE
ID3.1.0 1ST FLOOR SCALE 1:5

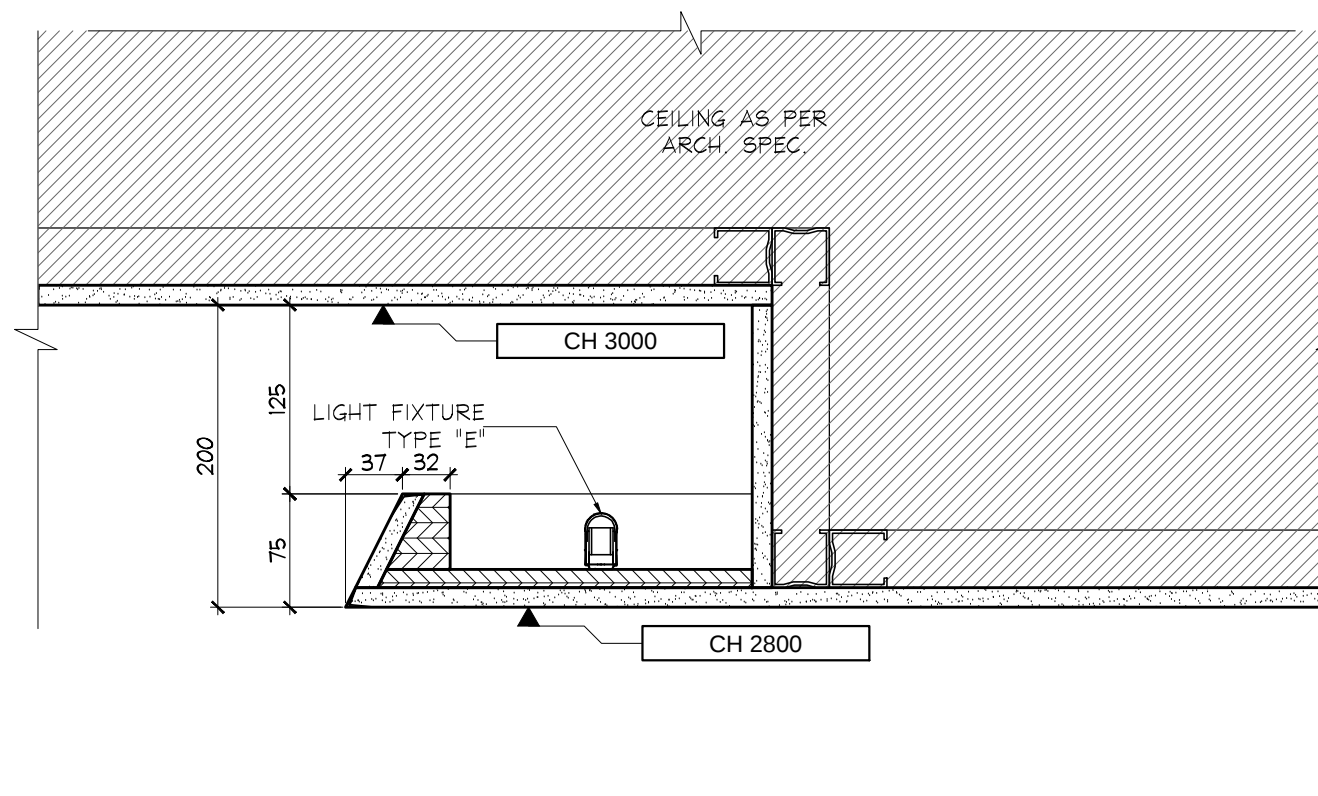


14 CEILING SECTION
ID3.1.0 PARTY ROOM
1ST FLOOR SCALE 1:5

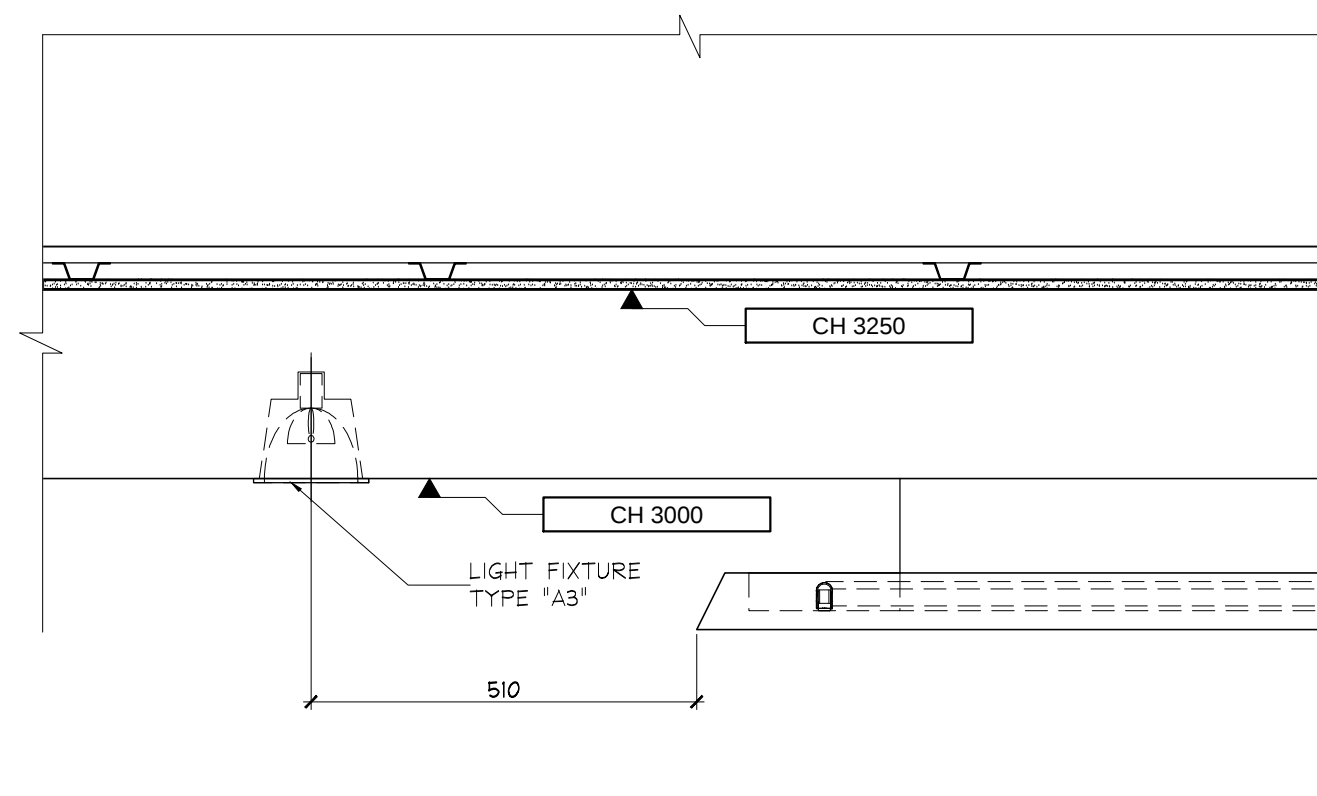


15 CEILING SECTION
ID3.1.0 PARTY ROOM
1ST FLOOR SCALE 1:10

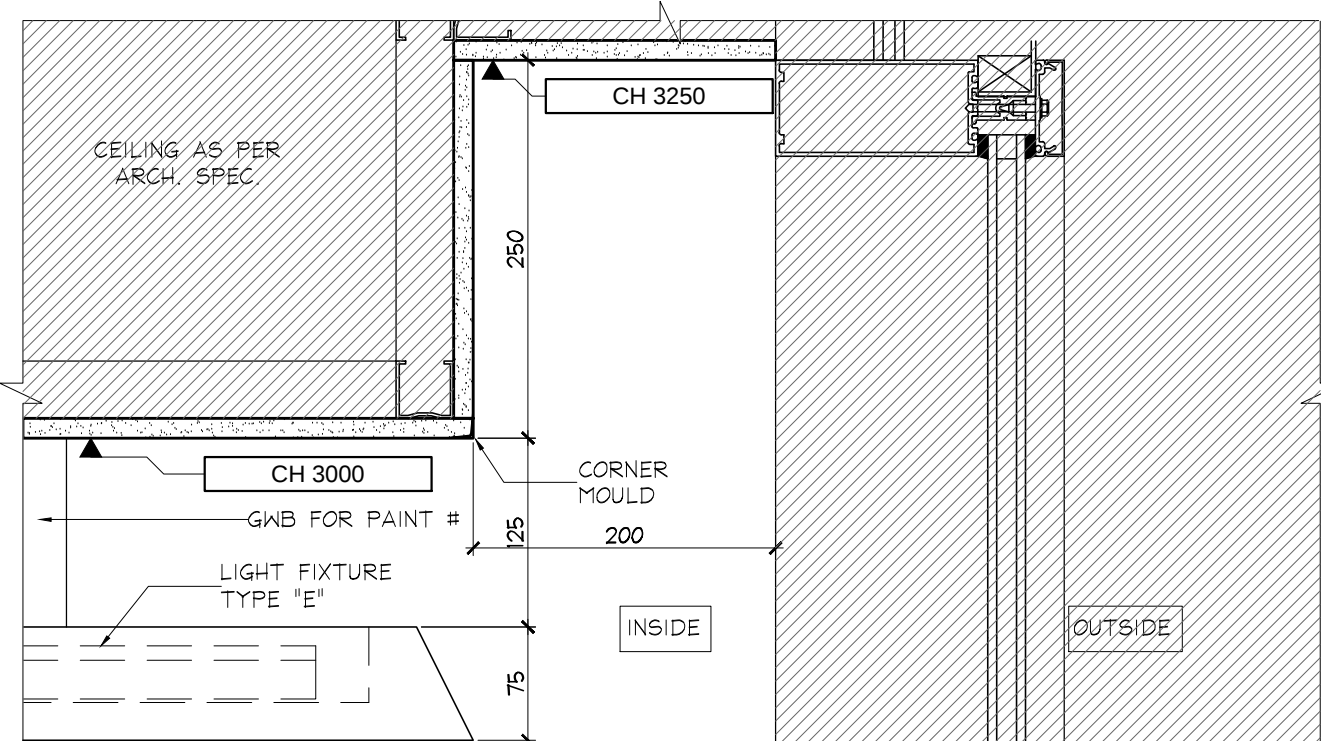


16 CEILING SECTION
ID3.1.0 PARTY ROOM
1ST FLOOR SCALE 1:5

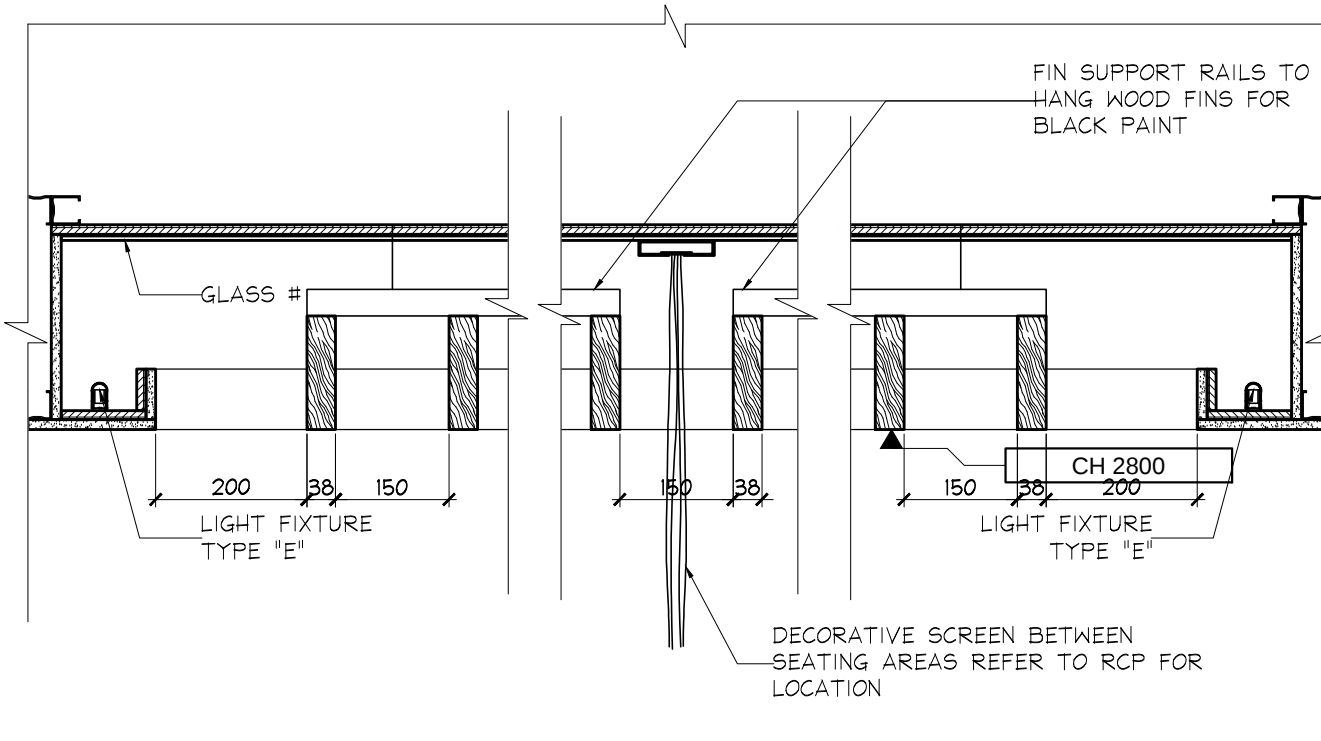


17 CEILING SECTION
ID3.1.0 PARTY ROOM
1ST FLOOR SCALE 1:10

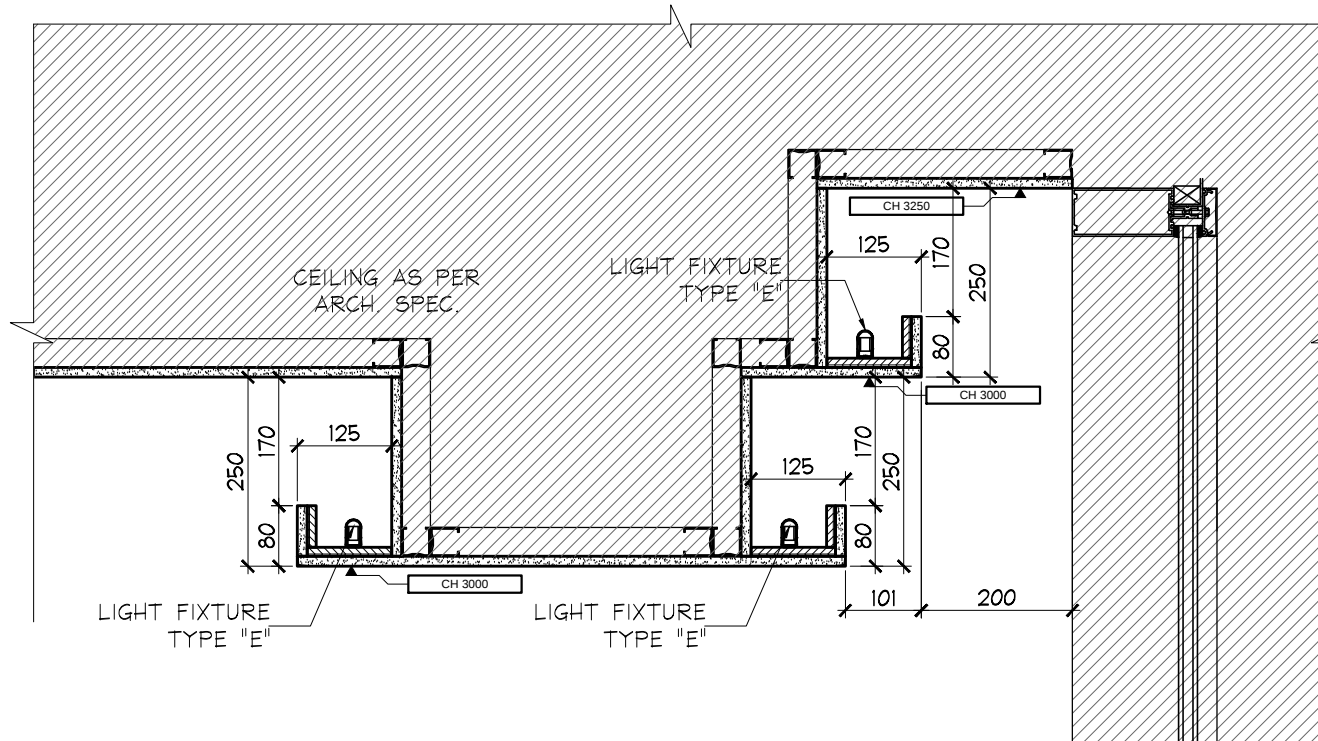


18 CEILING SECTION
ID3.1.0 FITNESS AREA
1ST FLOOR SCALE 1:10

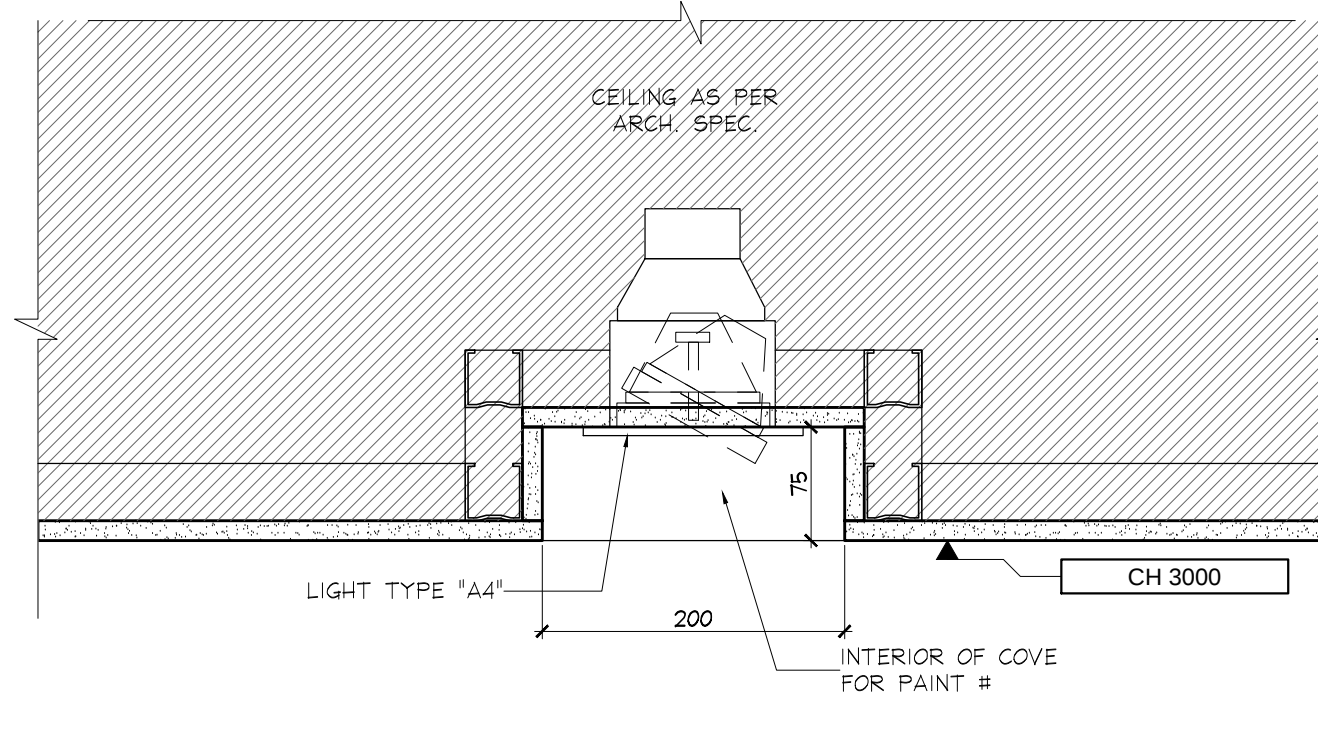

19 CEILING SECTION
ID3.1.0 FITNESS AREA
1ST FLOOR SCALE 1:5

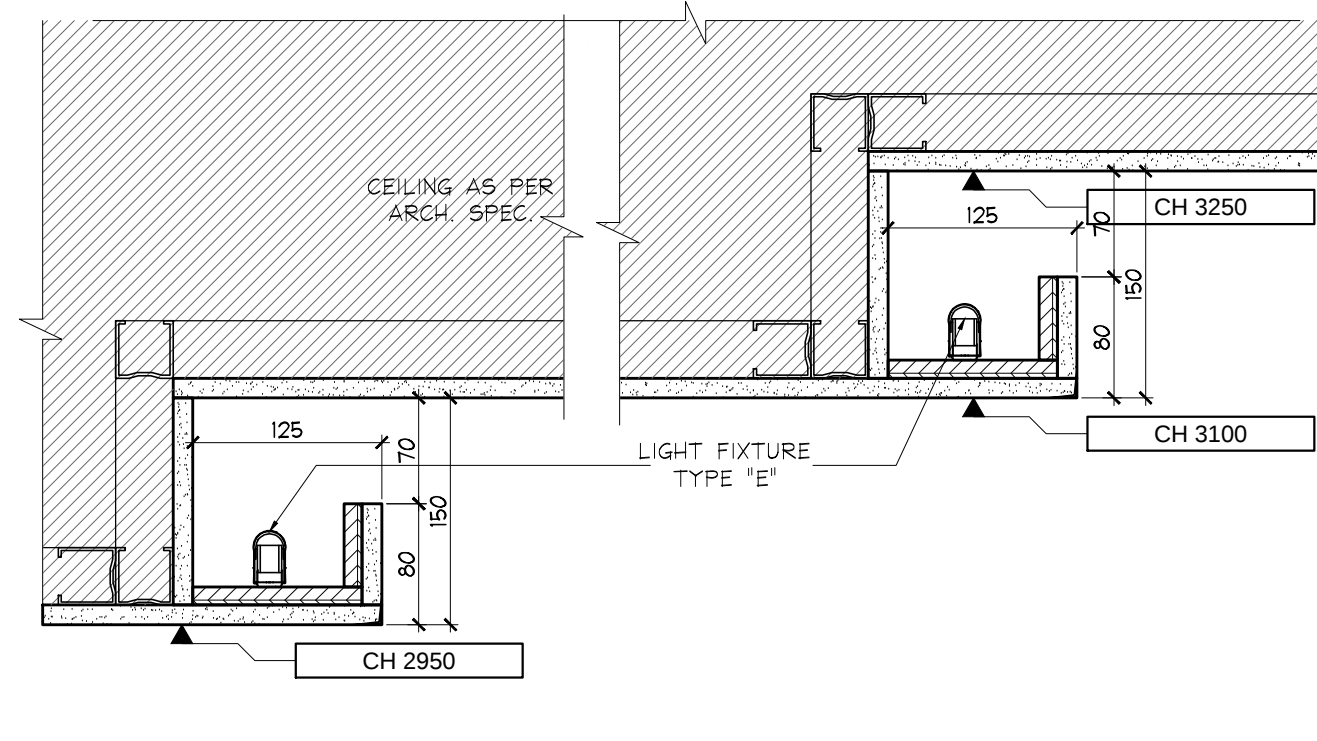

20 CEILING SECTION
ID3.1.0 THEATRE
1ST FLOOR SCALE 1:5

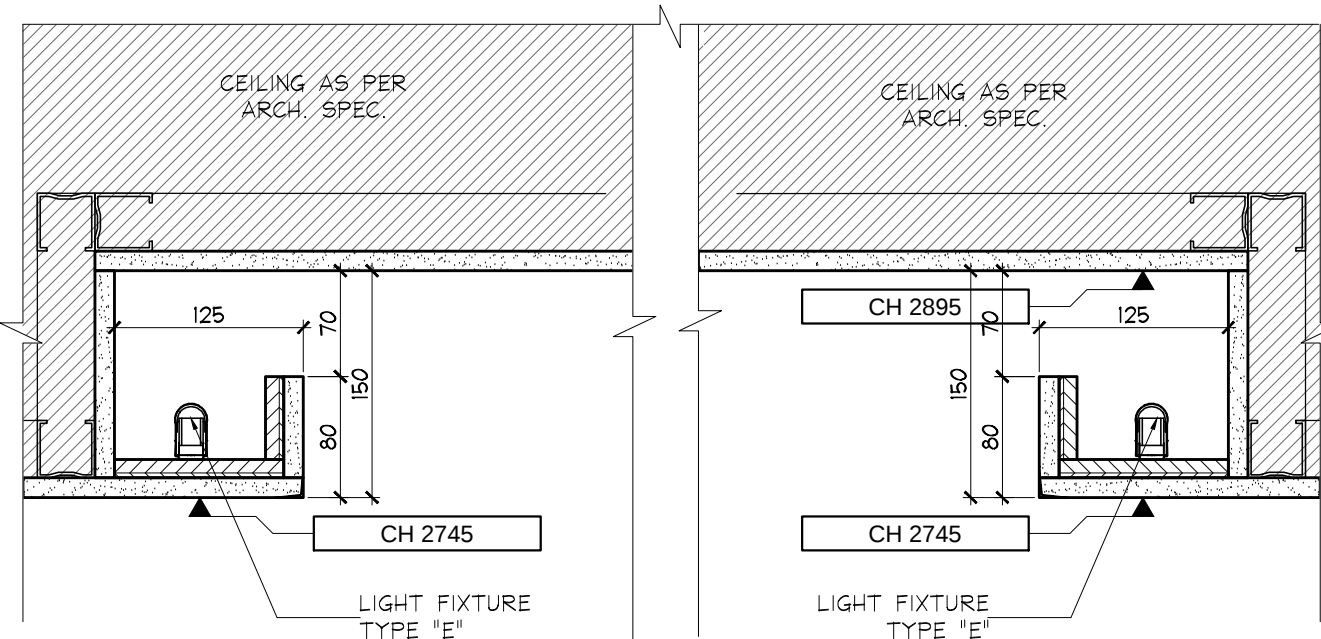

21 CEILING SECTION
ID3.1.0 PROPERTY MANAGEMENT OFFICE
1ST FLOOR SCALE 1:5

DO NOT SCALE DRAWINGS.

CONTRACTOR MUST VERIFY ALL DRAWINGS, DIMENSIONS, DETAILS AND SPECIFICATIONS, AND REPORT ANY DISCREPANCIES TO UNION 31 INC. BEFORE PROCEEDING WITH WORK. MATERIALS MAY NOT BE SUBSTITUTED WITHOUT WRITTEN APPROVAL FROM UNION 31 INC.

ALL DRAWINGS AND SPECIFICATIONS ARE INSTRUMENTS OF SERVICE AND THE PROPERTY OF UNION 31 INC. WHICH MUST BE RETURNED AT THE COMPLETION OF THE WORK.

PRINTED: 25-FEB-15

03	26 FEB / 15	ISSUED FOR TILE TENDER	AP
02	26 JAN / 15	ISSUED FOR TENDER	AP
01	22 AUG / 14	ISSUED FOR PERMIT	AP
NO.	DATE	COMMENTS	INI

REVISIONS:

UNION 31

UNION 31 INC.
183 BATHURST STREET, STE. 201
TORONTO, ON, M5T 2R7, CANADA
TEL: 416-597-1576 FAX: 416-597-2139

PROJECT NAME:	ALEXANDRA PARK MAIN BUILDING
PROJECT NO.:	13-949
DRAWING NO.:	CEILING DETAILS

DATE STARTED:	07 AUG / 13	DRAWING NO.:	ID
SCALE:	AS NOTED		3.1.0
DRAWN BY:	GG		
APPROVED BY:	KC		