




1 FLOOR FINISHES PLAN
5TH FLOOR SCALE 1:50

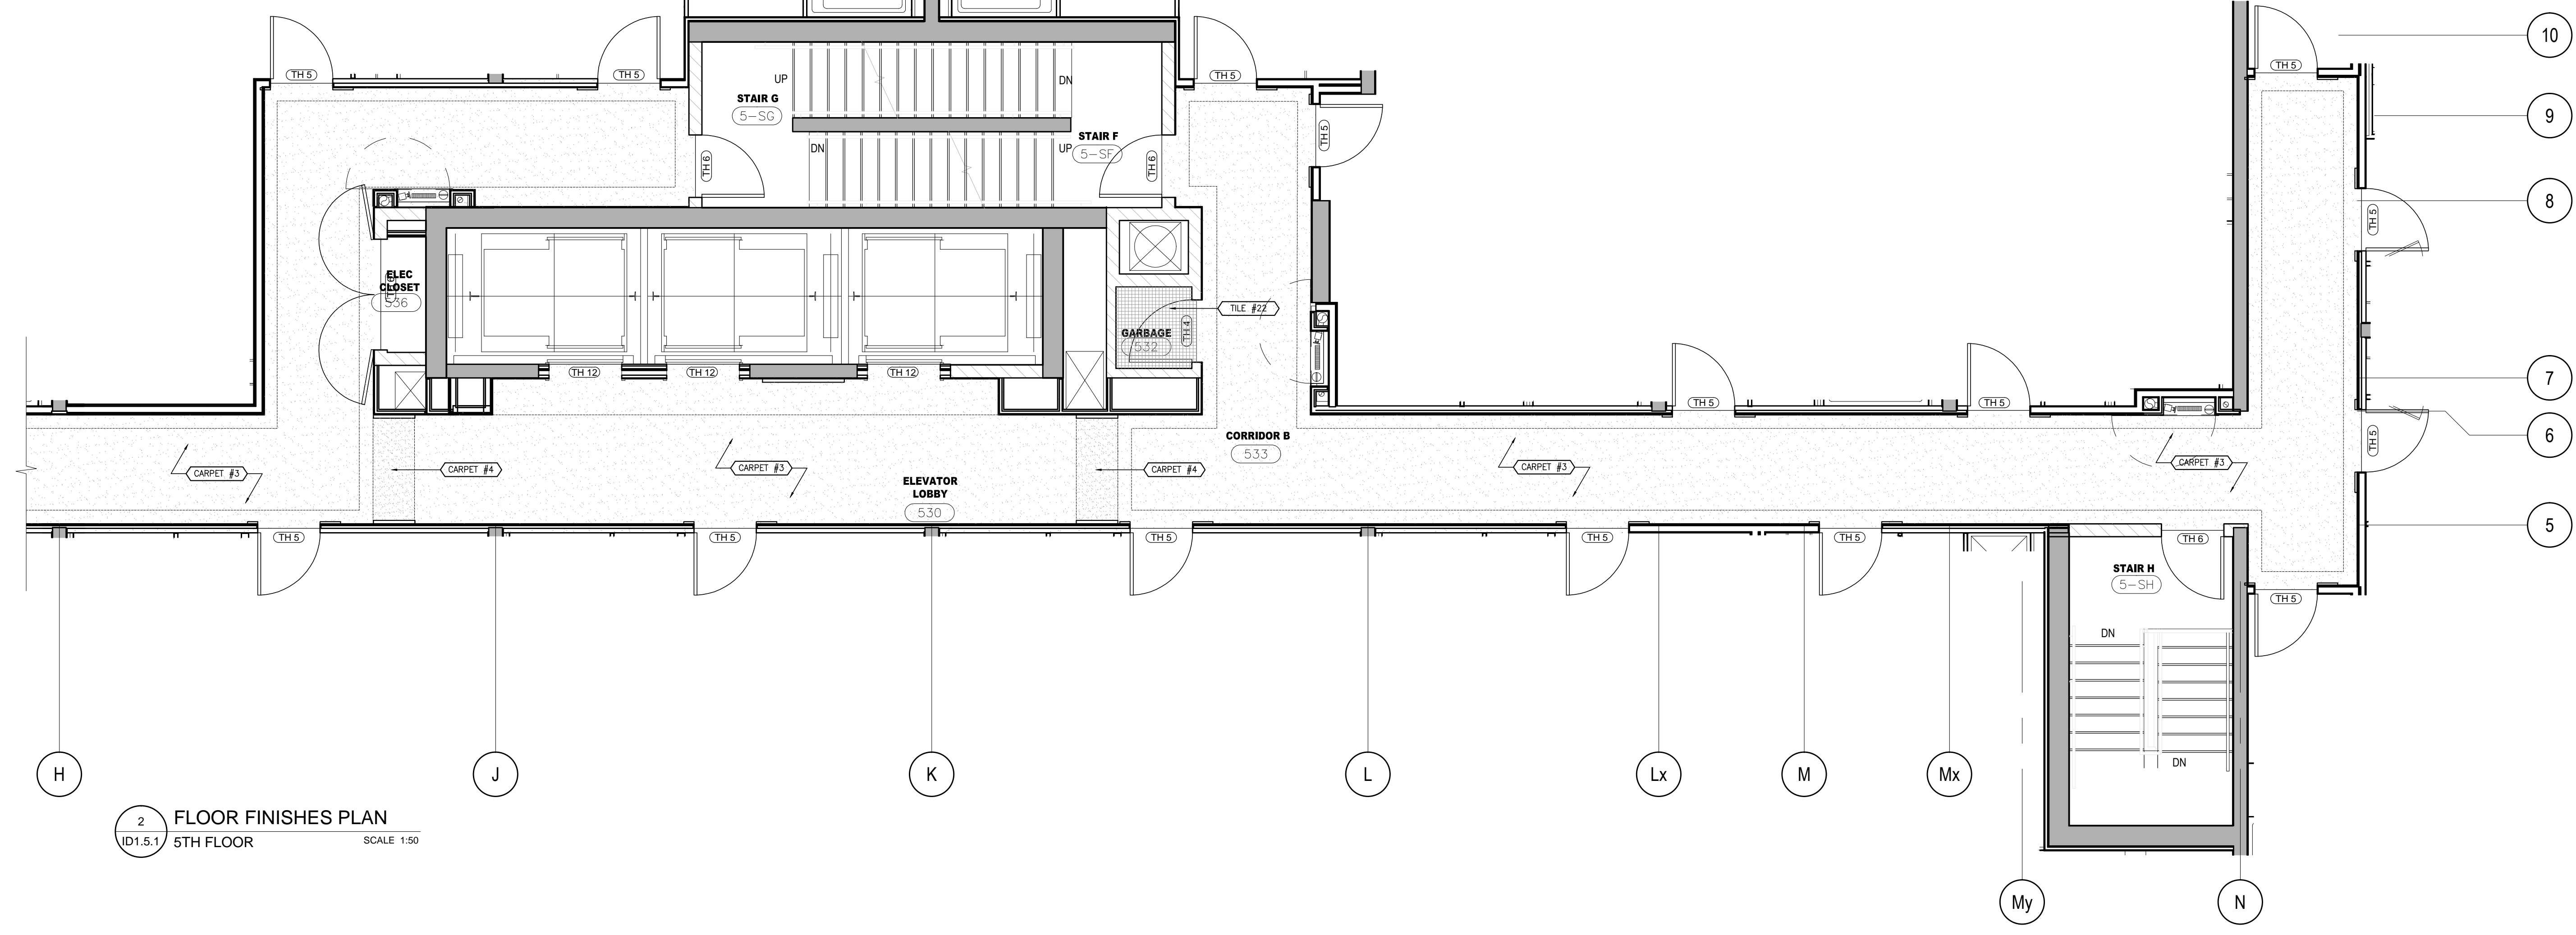

2 FLOOR FINISHES PLAN
5TH FLOOR SCALE 1:50

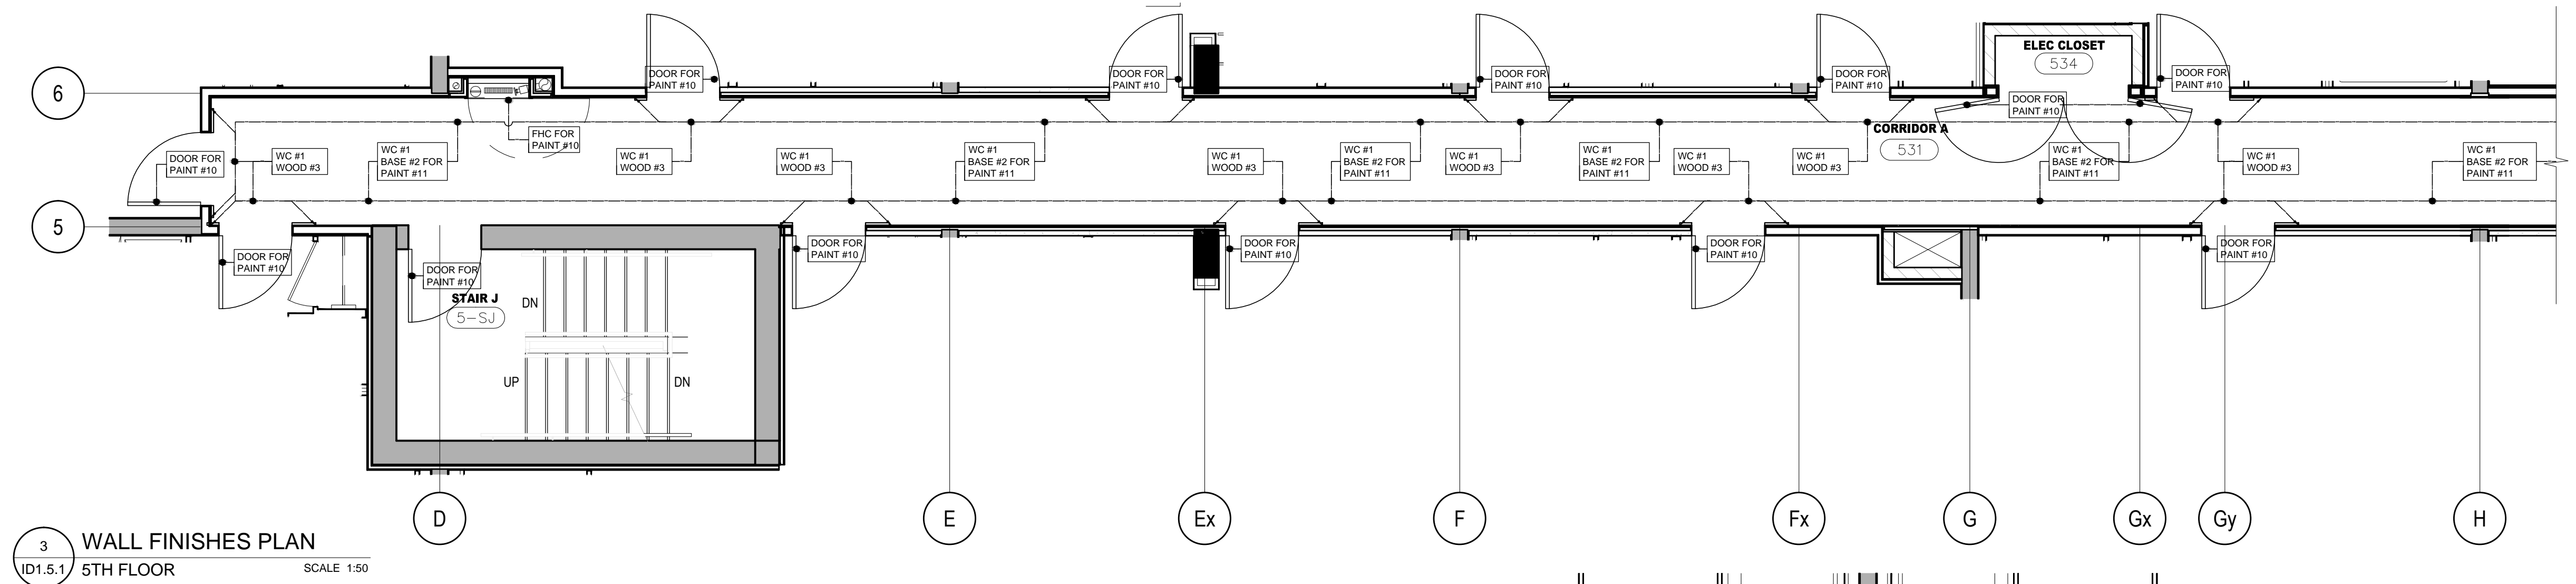

3 WALL FINISHES PLAN
5TH FLOOR SCALE 1:50

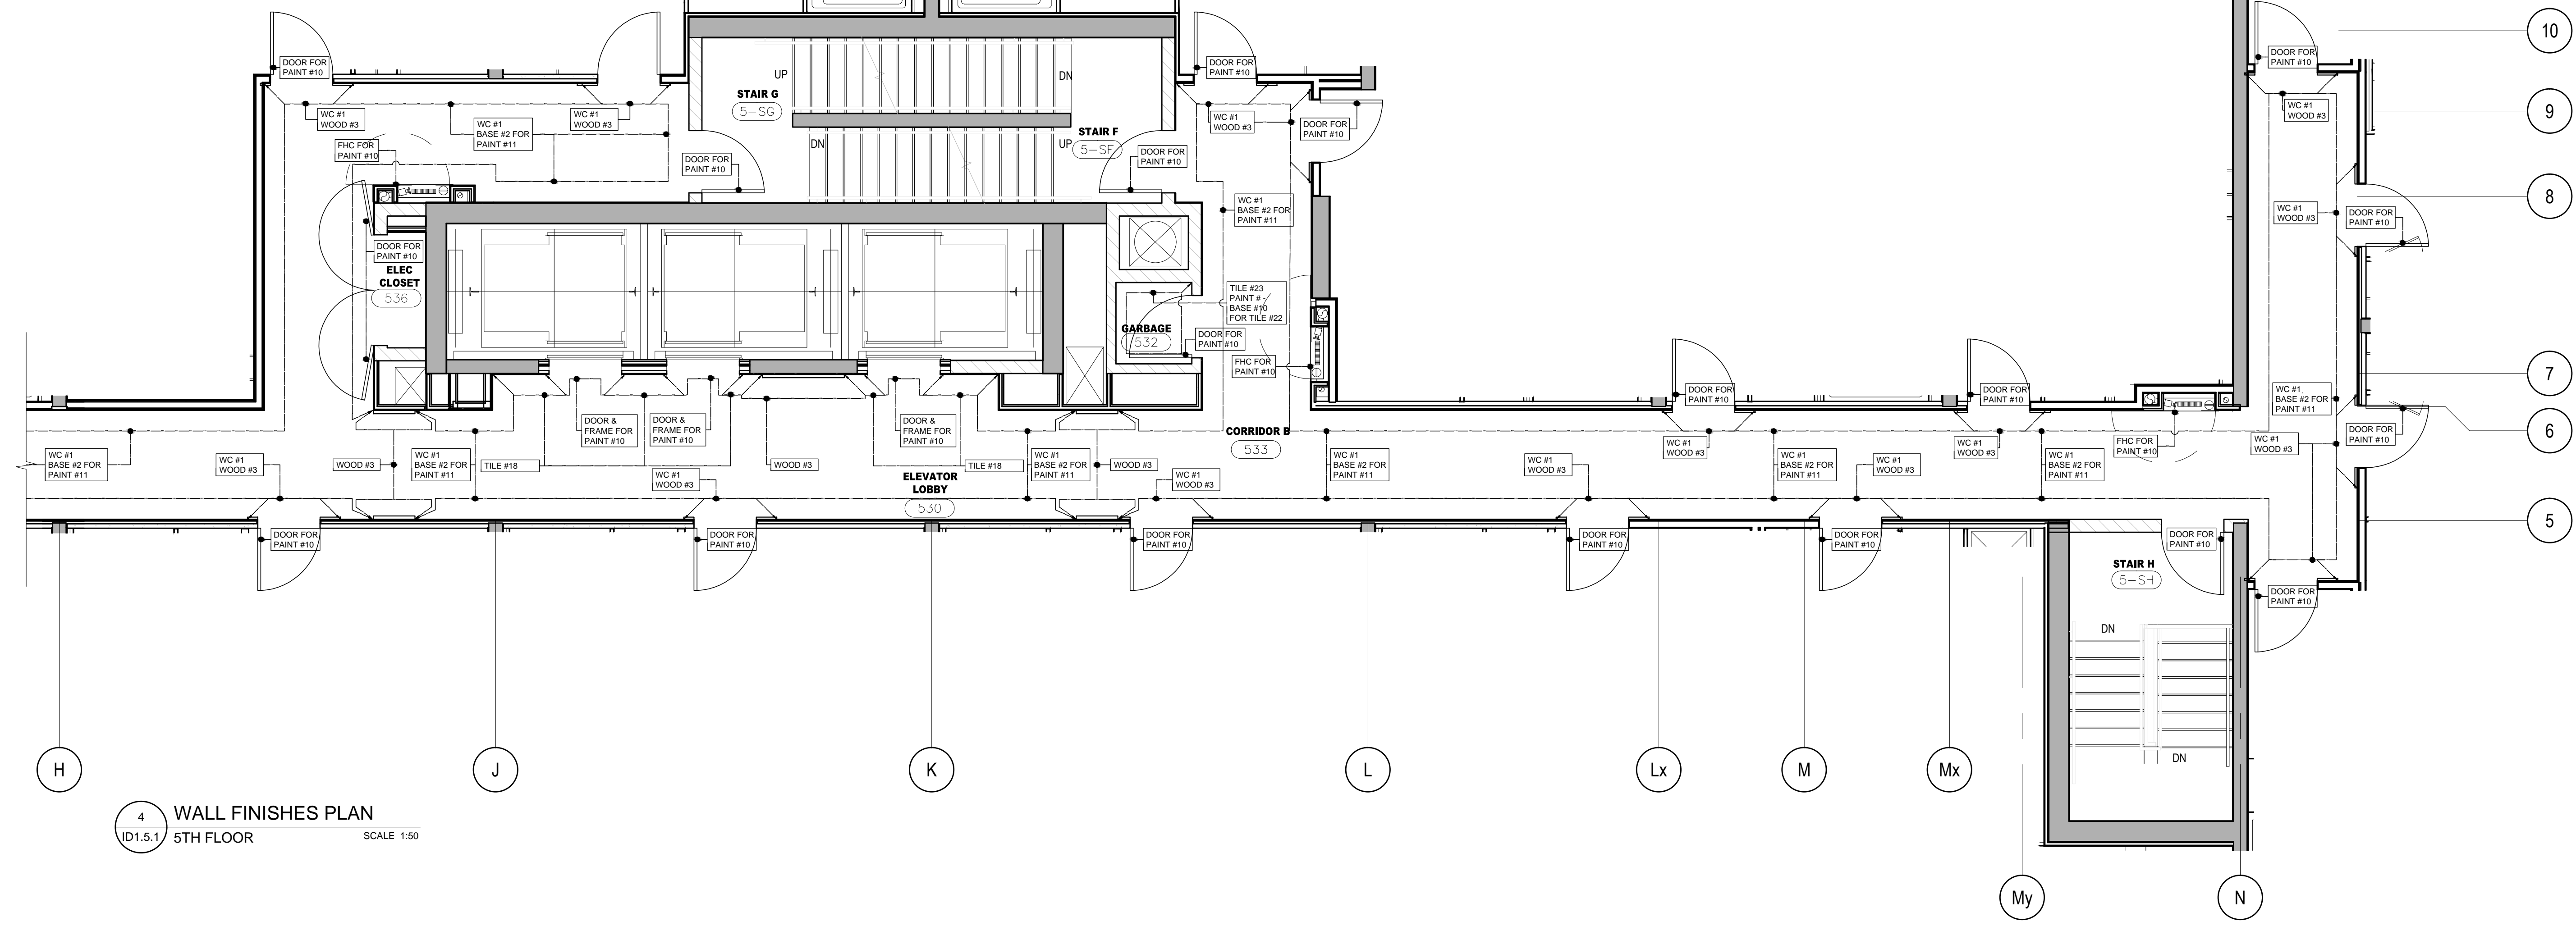

4 WALL FINISHES PLAN
5TH FLOOR SCALE 1:50

DO NOT SCALE DRAWINGS.
CONTRACTOR MUST VERIFY ALL DRAWINGS, DIMENSIONS, DETAILS AND SPECIFICATIONS, AND REPORT ANY DISCREPANCIES TO UNICOR 31 INC. BEFORE PROCEEDING WITH WORK. MATERIALS MAY NOT BE SUBSTITUTED WITHOUT WRITTEN APPROVAL FROM UNICOR 31 INC. ALL DRAWINGS AND SPECIFICATIONS ARE INSTRUMENTS OF SERVICE AND THE PROPERTY OF UNICOR 31 INC. WHICH MUST BE RETURNED AT THE COMPLETION OF THE WORK.

PRINTED: 5/8/15

| NO | DATE | COMMENTS | INI |
|----|-------------|------------------------|-----|
| 03 | 06 MAR / 15 | ISSUED FOR TILE TENDER | AP |
| 02 | 26 JAN / 15 | ISSUED FOR TENDER | AP |
| 01 | 22 AUG / 14 | ISSUED FOR PERMIT | AP |

UNICOR31
UNICOR31 INC.
183 BATHURST STREET, STE. 201
TORONTO, ON, M5T 2R7, CANADA
TEL: 416-597-1576 FAX: 416-597-2139

| | |
|-----------------------------------------------------------------------|---------------------------------|
| PROJECT NAME: | ALEXANDRA PARK MAIN BUILDING |
| BLOCK #: | 11 |
| ON, Canada | |
| PROJECT NO.: | 13-949 |
| DRAWINGS: | |
| 5TH FLOOR FLOOR FINISHES PLAN & WALL FINISHES PLAN | |
| DATE STARTED: | 07 AUG / 13 |
| SCALE: | 1 : 50 |
| DRAWN BY: | AP |
| APPROVED BY: | KC |
| DRAWING NO.: | ID |
| | 1.5.1 |