



DO NOT SCALE DRAWINGS.

CONTRACTOR MUST VERIFY ALL DRAWINGS, DIMENSIONS, DETAILS AND SPECIFICATIONS, AND REPORT ANY DISCREPANCIES TO UNION 31 INC. BEFORE PROCEEDING WITH WORK. MATERIALS MAY NOT BE SUBSTITUTED WITHOUT WRITTEN APPROVAL FROM UNION 31 INC. ALL DRAWINGS AND SPECIFICATIONS ARE INSTRUMENTS OF SERVICE AND THE PROPERTY OF UNION 31 INC. WHICH MUST BE RETURNED AT THE COMPLETION OF THE WORK.


PRINTED: 5/8/15

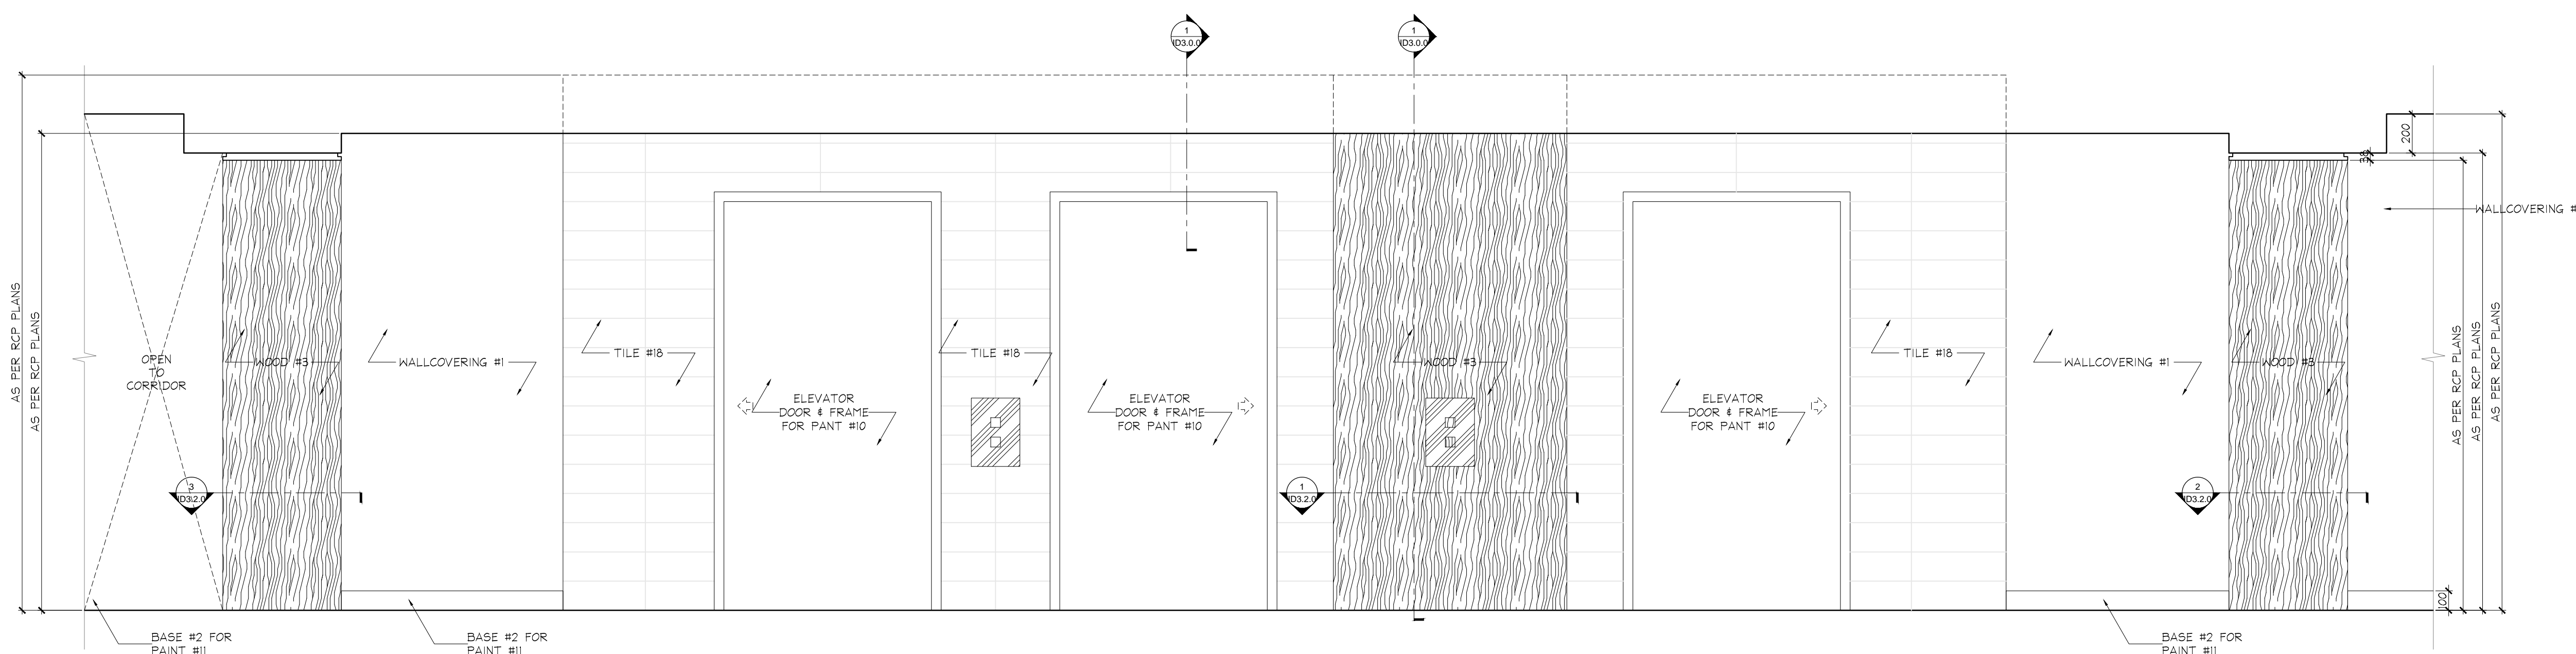

1 ELEVATION
 (D2.3.0) TYPICAL CORRIDOR
 ELEVATOR LOBBY SCALE 1:20

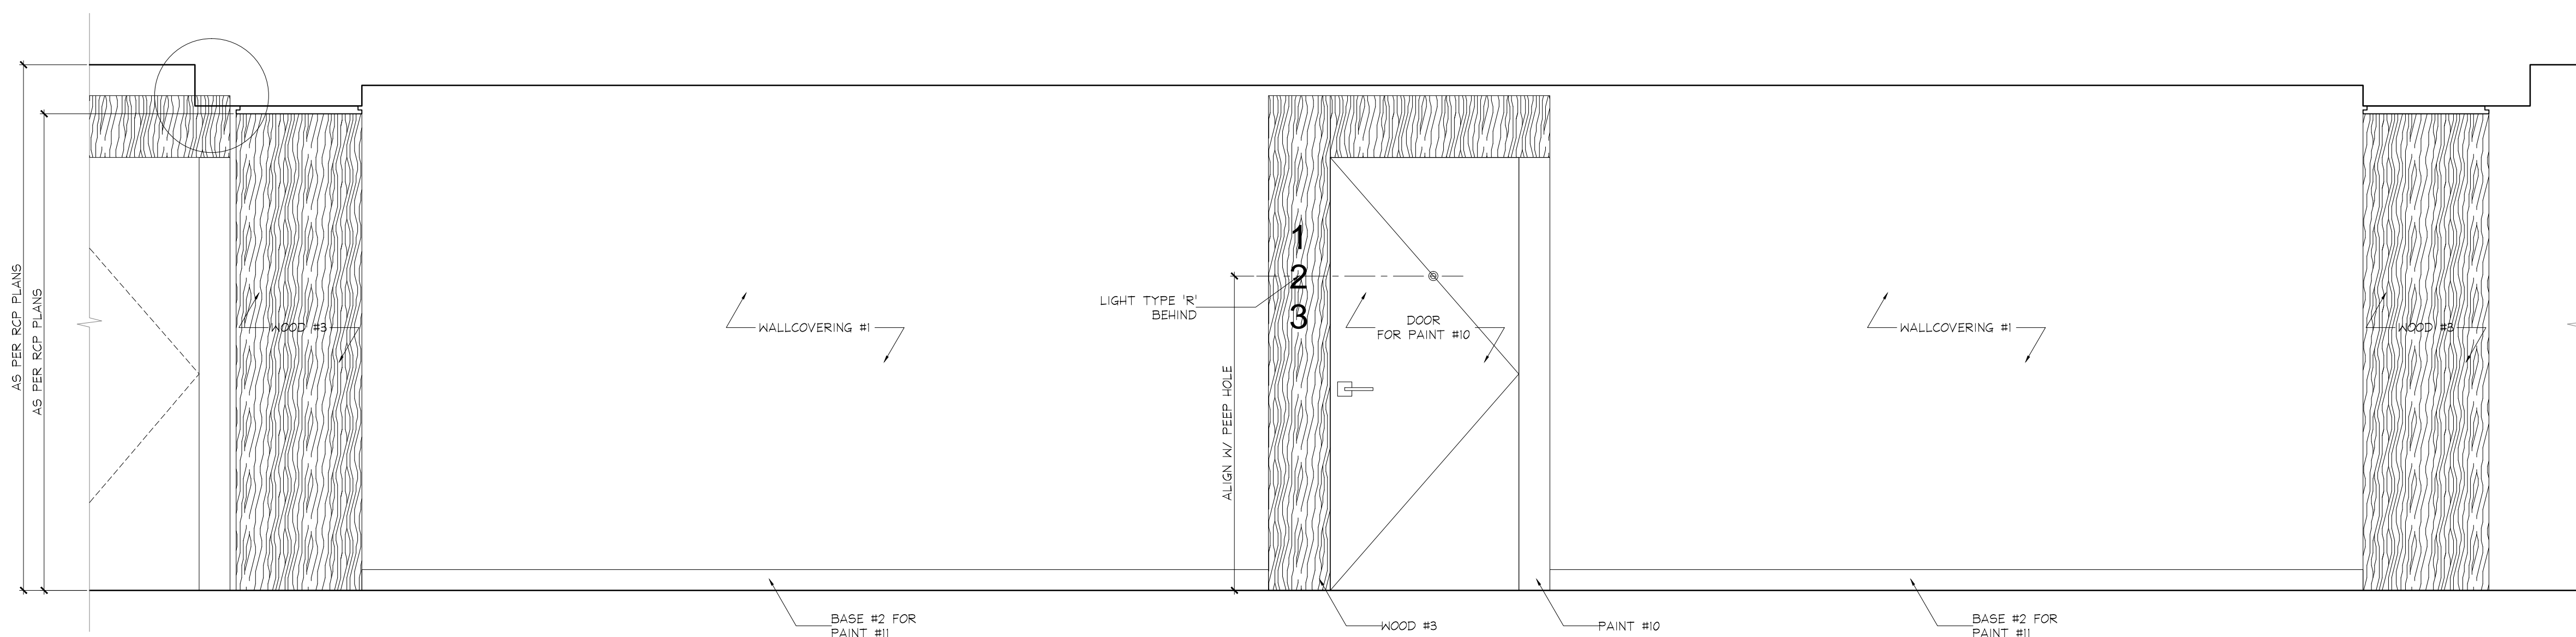

2 ELEVATION
 (D2.3.0) TYPICAL CORRIDOR
 ELEVATOR LOBBY SCALE 1:20

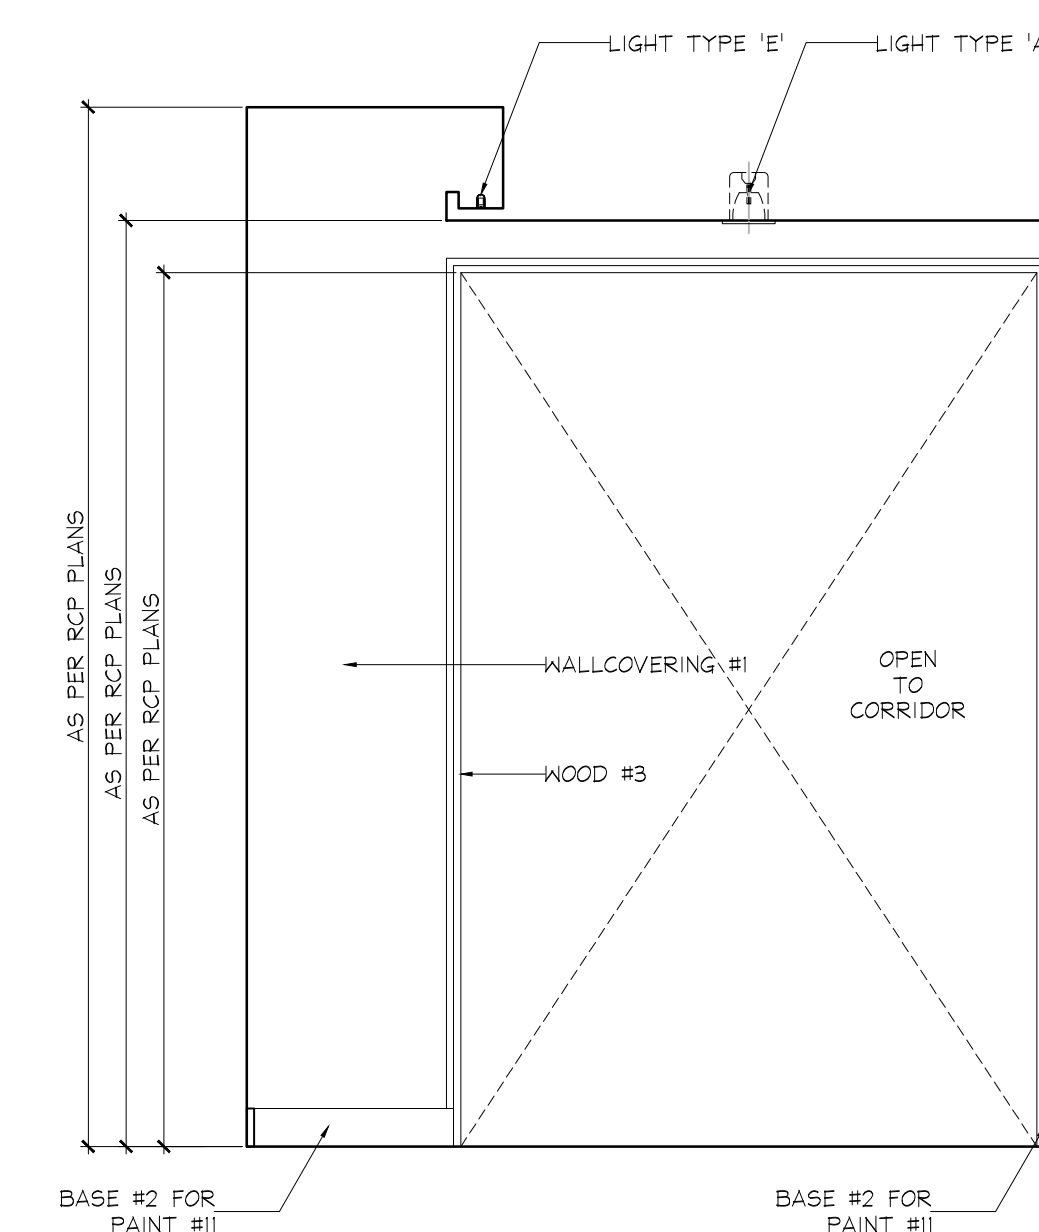

3 ELEVATION
 (D2.3.0) TYPICAL CORRIDOR
 ELEVATOR LOBBY SCALE 1:20

NO	DATE	COMMENTS	INI
03	06 MAR / 15	ISSUED FOR TILE TENDER	AP
02	26 JAN / 15	ISSUED FOR TENDER	AP

REVISIONS:

UNION31

UNION31 INC.
 183 BATHURST STREET, STE. 201
 TORONTO, ON, M5T 2R7, CANADA
 TEL: 416-597-1576 FAX: 416-597-2139

PROJECT NAME:
**ALEXANDRA PARK
 MAIN BUILDING**
 BLOCK 11
 ON, Canada

PROJECT NO.: 13-949
 DRAWINGS:

TYPICAL ELEVATIONS

DATE STARTED: 07 AUG / 13 DRAWING NO.:
 SCALE: 1 : 20 ID
 DRAWN BY: AP
 APPROVED BY: KC 2.3.0