


DO NOT SCALE DRAWINGS.

CONTRACTOR MUST VERIFY ALL DRAWINGS, DIMENSIONS, DETAILS AND SPECIFICATIONS, AND REPORT ANY DISCREPANCIES TO UNION31 INC. BEFORE PROCEEDING WITH WORK. MATERIALS MAY NOT BE SUBSTITUTED WITHOUT WRITTEN APPROVAL FROM UNION31 INC.  
ALL DRAWINGS AND SPECIFICATIONS ARE INSTRUMENTS OF SERVICE AND THE PROPERTY OF UNION31 INC. WHICH MUST BE RETURNED AT THE COMPLETION OF THE WORK.

PRINTED: 15-JUN-15

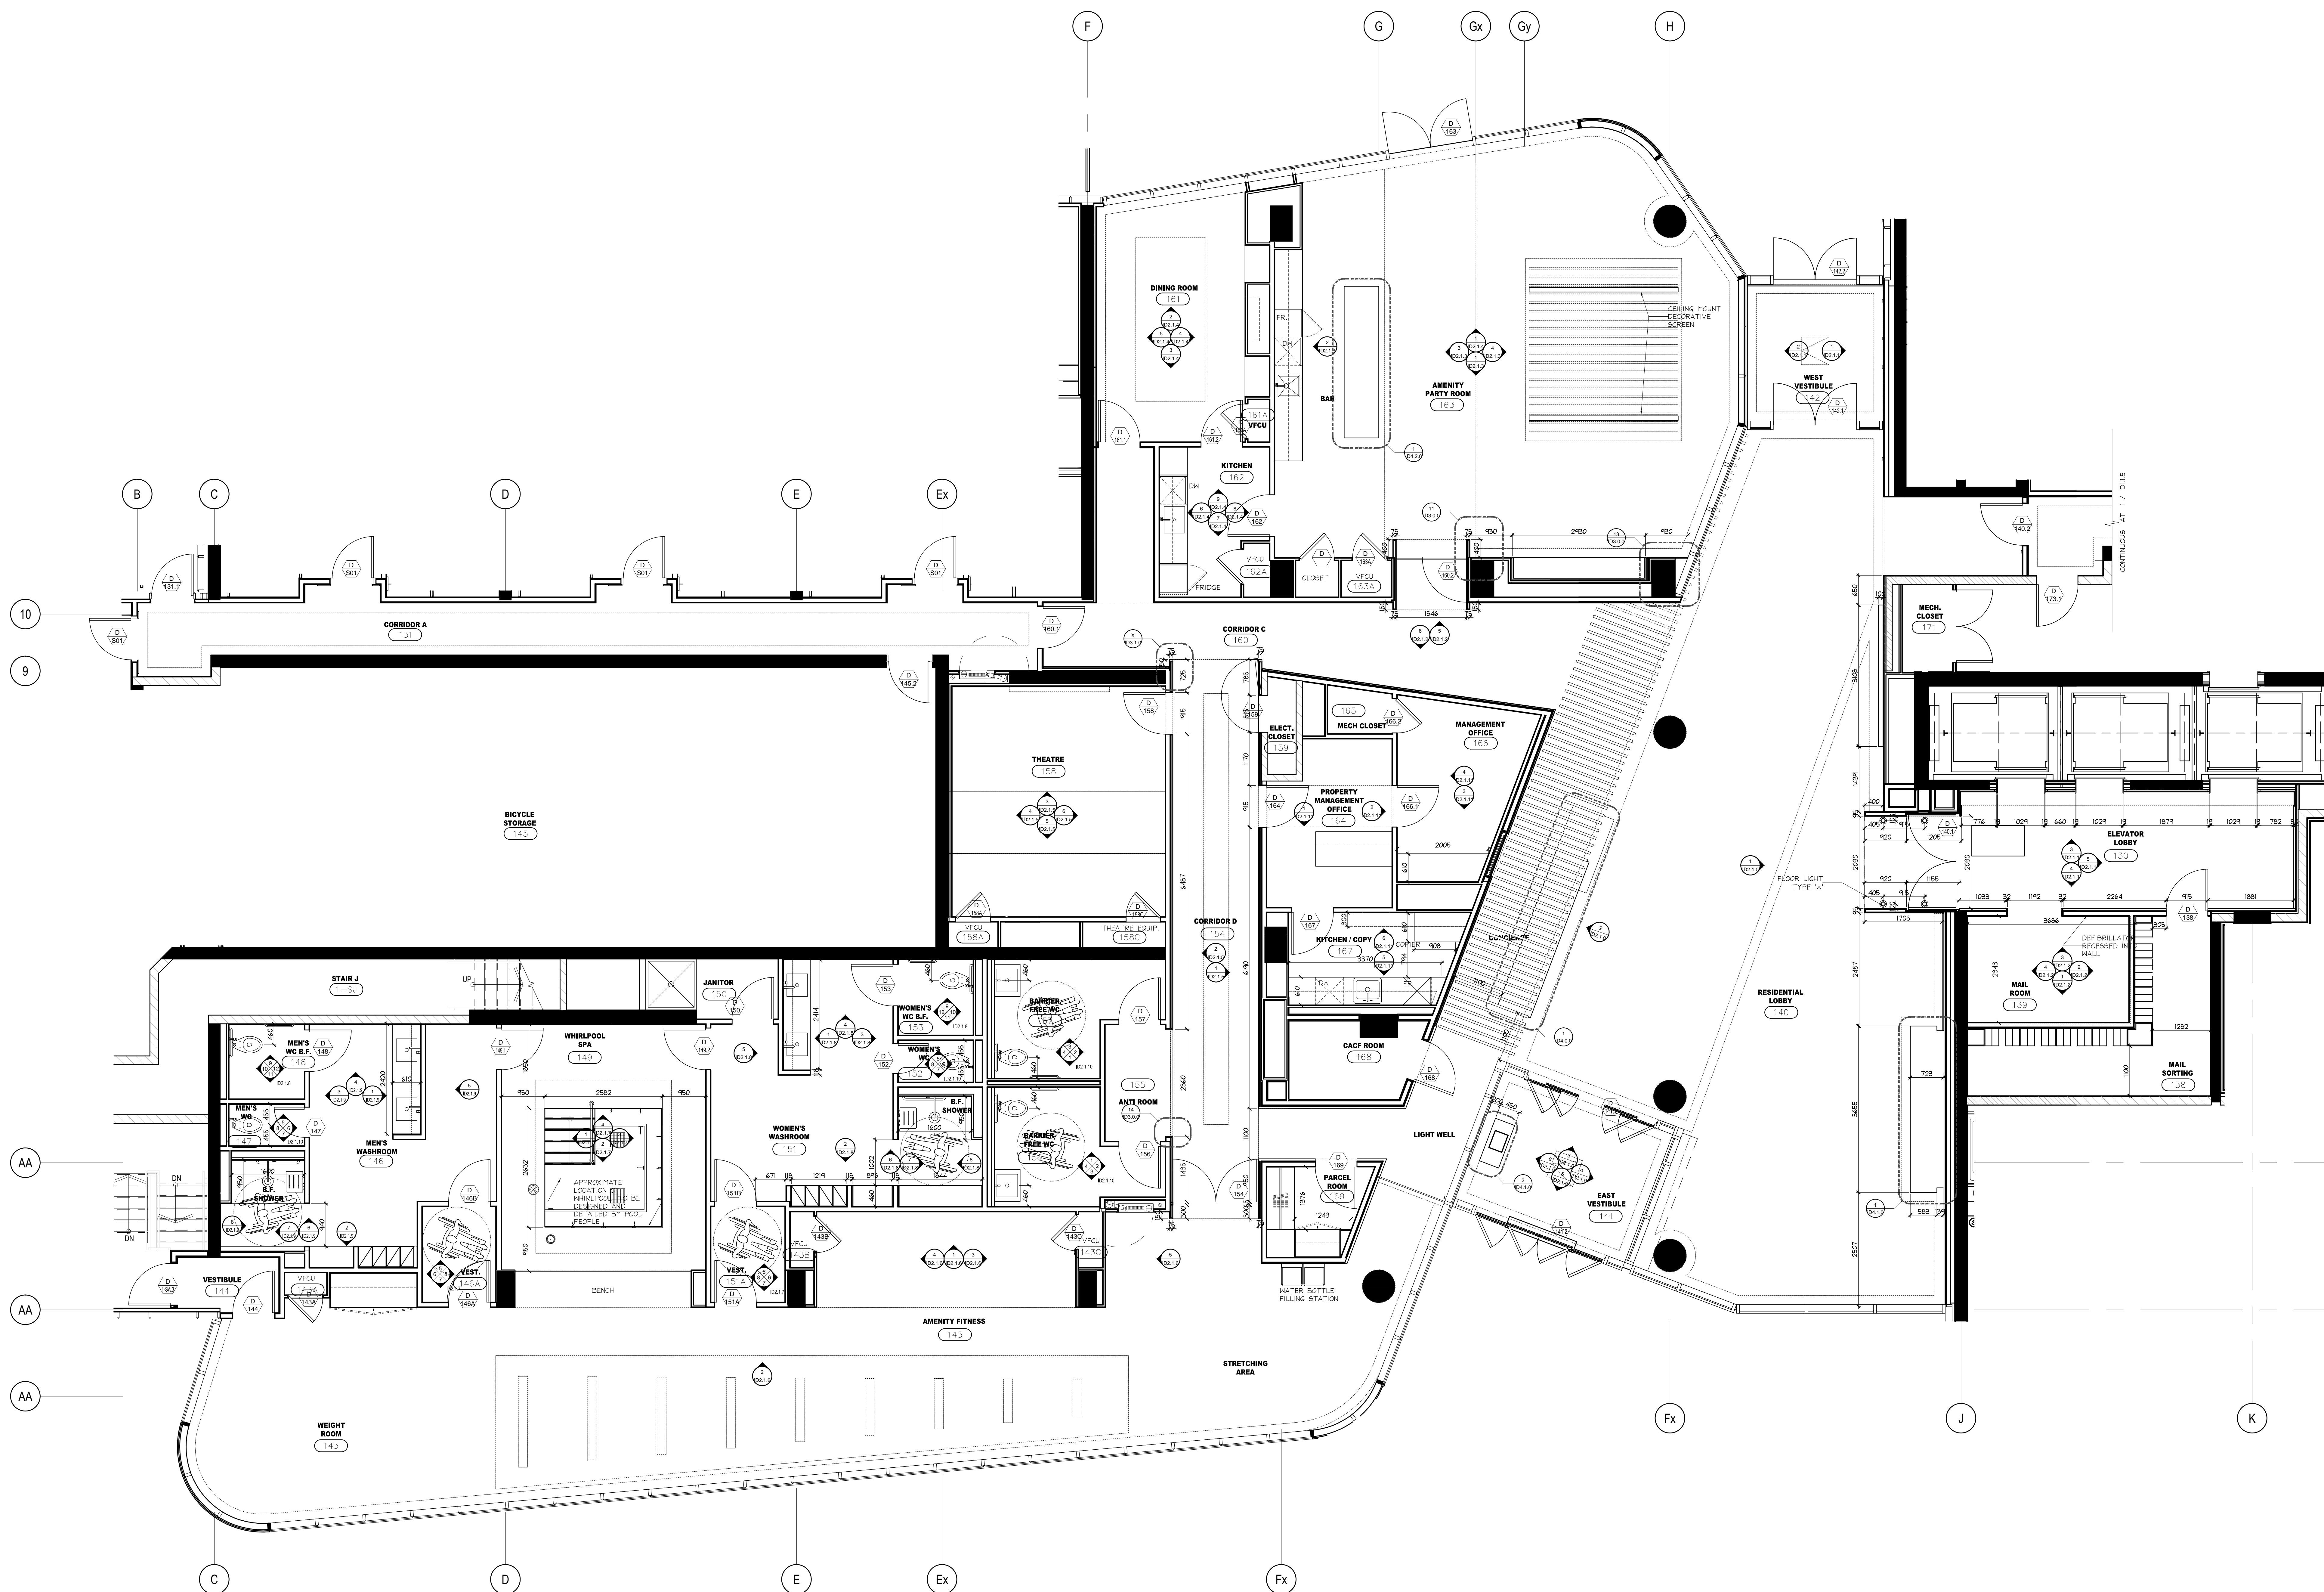

NO	DATE	COMMENTS	INI
09	16 JUNE / 15	ISSUED FOR FINISH CARPENTRY	CB
03	06 MAR / 15	ISSUED FOR TILE TENDER	AP
02	26 JAN / 15	ISSUED FOR TENDER	AP
01	22 AUG / 14	ISSUED FOR PERMIT	AP

**UNION31**  
**UNION31 INC.**  
 183 BATHURST STREET, STE. 201  
 TORONTO, ON, M5T 2R7, CANADA  
 TEL: 416-597-1576 FAX: 416-597-2139

PROJECT NAME:		<b>ALEXANDRA PARK MAIN BUILDING</b>	
BLOCK 11		ON, Canada	
PROJECT NO.:	13-949		
DRAWINGS:			
<b>GROUND FLOOR CONSTRUCTION PLAN</b>			
DATE STARTED:	07 AUG / 13	DRAWING NO.:	<b>ID</b>
SCALE:	1 : 50	DRAWN BY:	AP
APPROVED BY:	KC	CHECKED BY:	1.1.0

**1** CONSTRUCTION PLAN  
 GROUND FLOOR  
 SCALE 1:50