



**DO NOT SCALE DRAWINGS.**

CONTRACTOR MUST VERIFY ALL DRAWINGS, DIMENSIONS, DETAILS AND SPECIFICATIONS, AND REPORT ANY DISCREPANCIES TO UNIOBI 31 INC. BEFORE PROCEEDING WITH WORK. MATERIALS MAY NOT BE SUBSTITUTED WITHOUT WRITTEN APPROVAL FROM UNIOBI 31 INC.  
ALL DRAWINGS AND SPECIFICATIONS ARE INSTRUMENTS OF SERVICE AND THE PROPERTY OF UNIOBI 31 INC. WHICH MUST BE RETURNED AT THE COMPLETION OF THE WORK.


PRINTED: 20-Aug-15

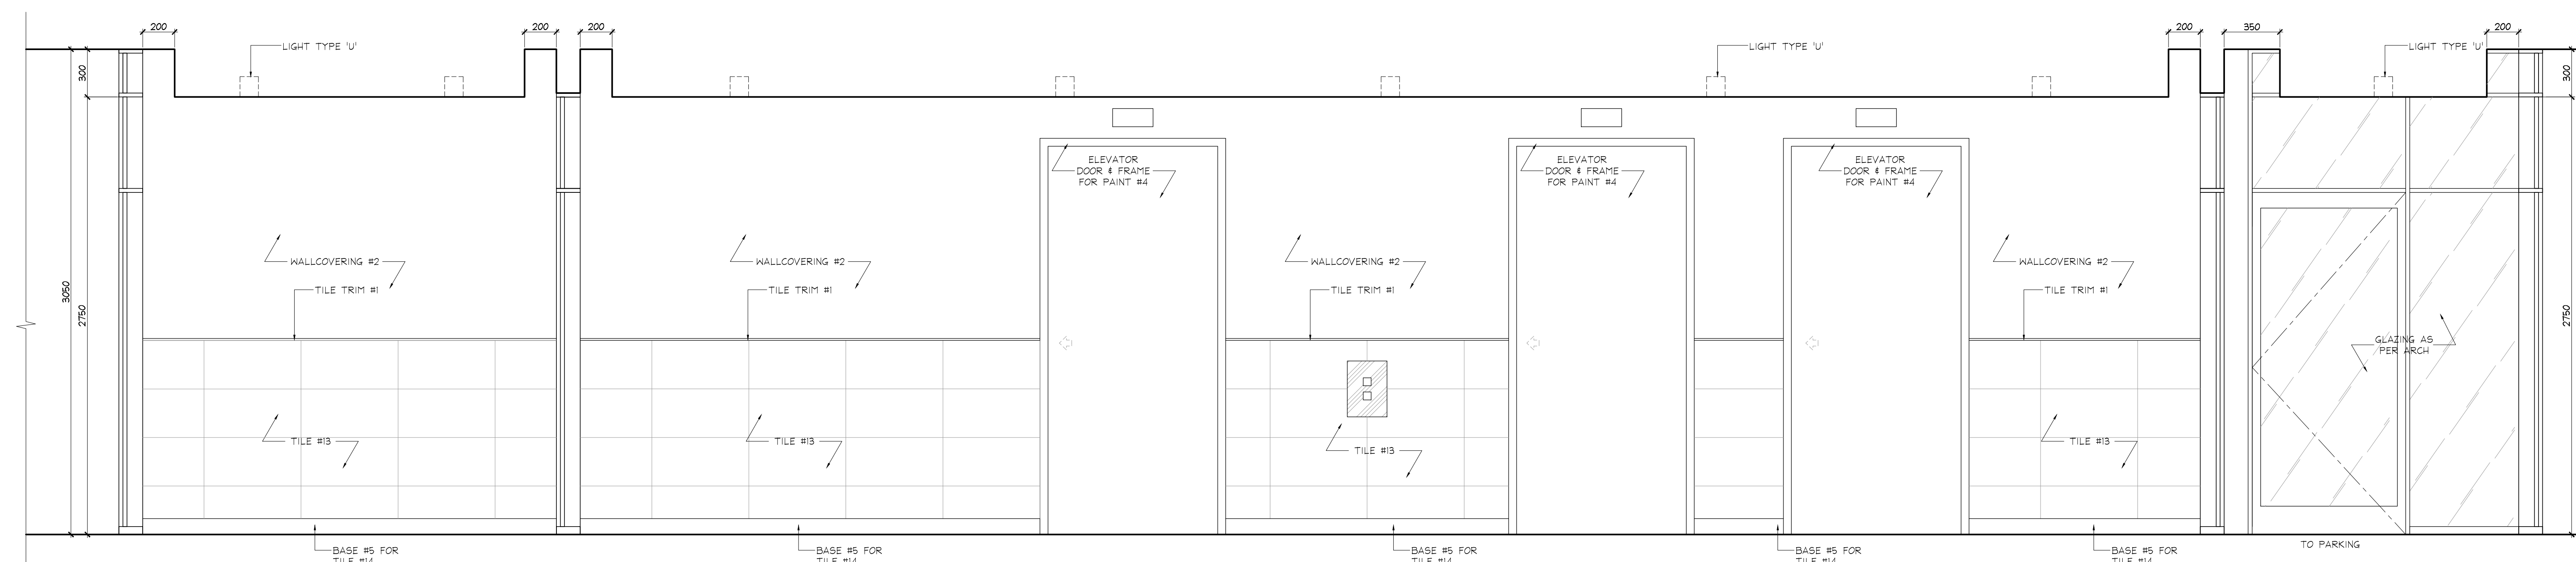

1 ELEVATION  
P1 LEVEL  
ELEVATOR LOBBY  
SCALE 1:20

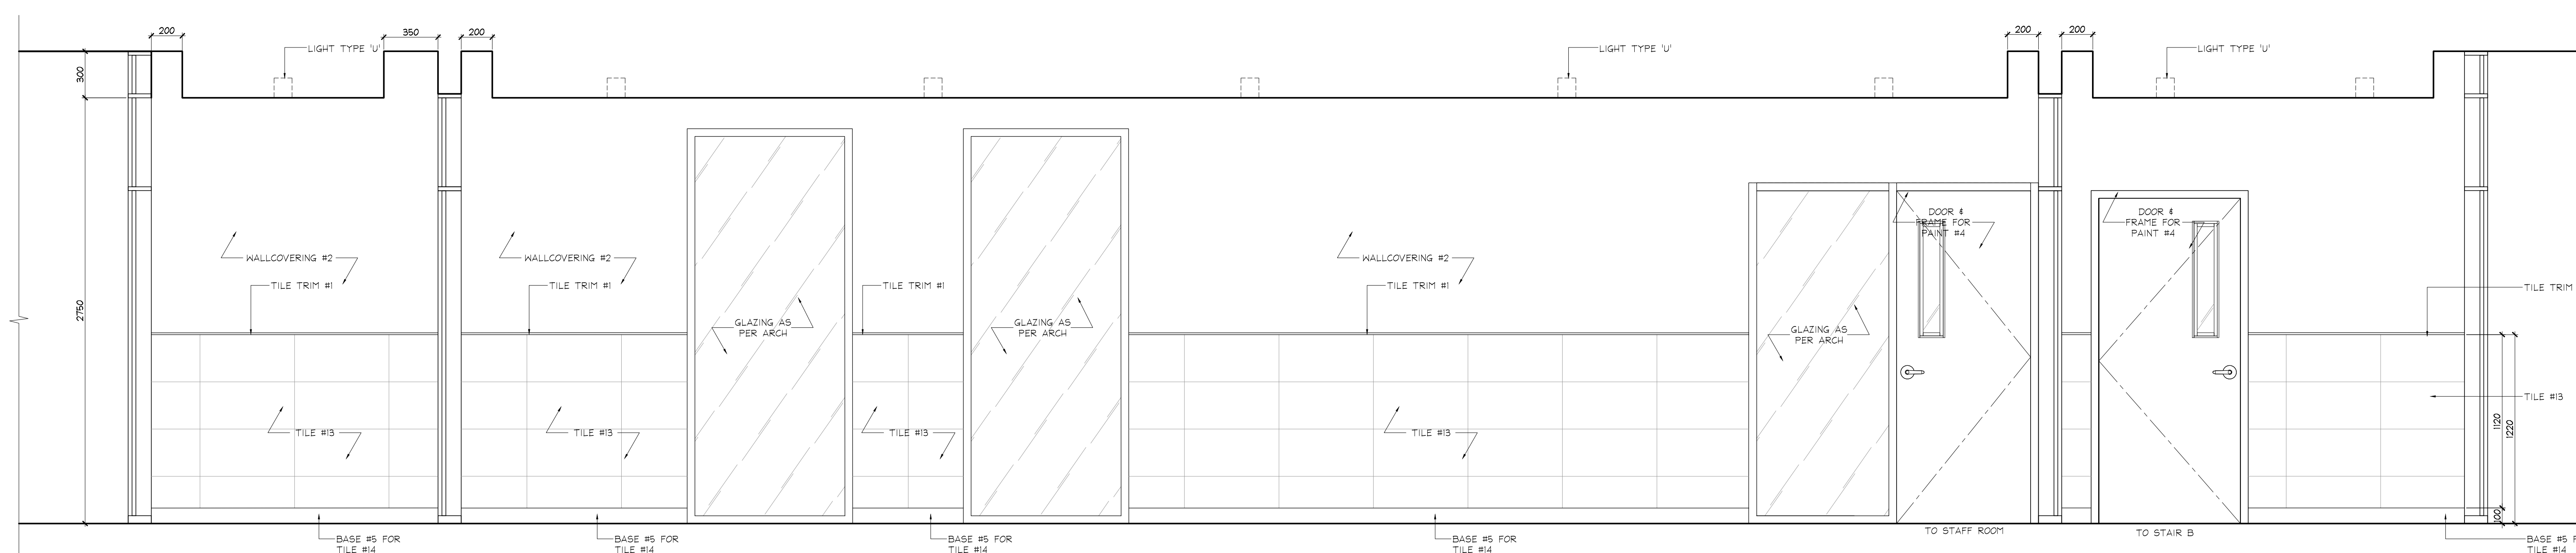

2 ELEVATION  
P1 LEVEL  
ELEVATOR LOBBY  
SCALE 1:20

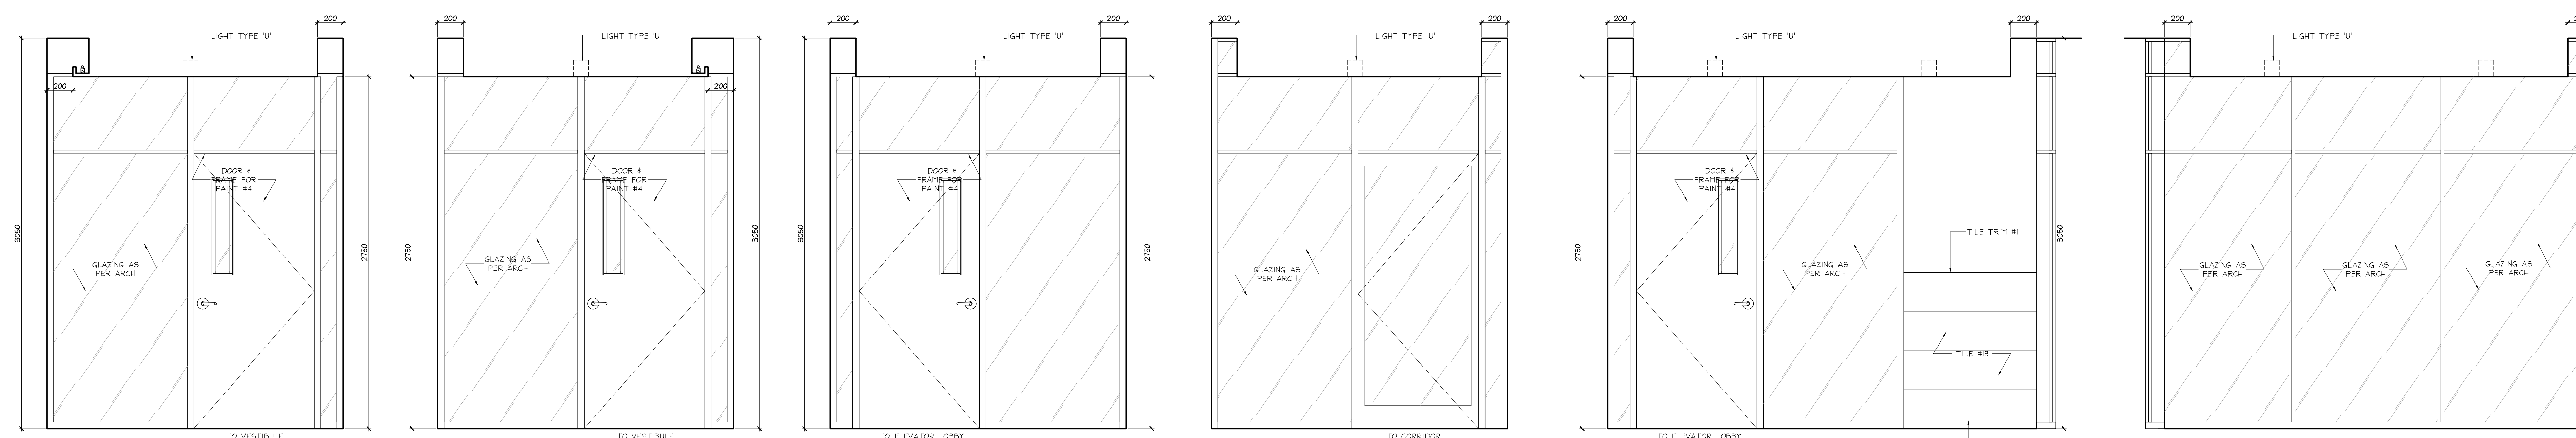

3 ELEVATION  
P1 LEVEL  
ELEVATOR LOBBY  
SCALE 1:20

4 ELEVATION  
P1 LEVEL  
ELEVATOR LOBBY  
SCALE 1:20

5 ELEVATION  
P1 LEVEL  
VESTIBULE  
SCALE 1:20

6 ELEVATION  
P1 LEVEL  
VESTIBULE  
SCALE 1:20

7 ELEVATION  
P1 LEVEL  
VESTIBULE  
SCALE 1:20

8 ELEVATION  
P1 LEVEL  
VESTIBULE  
SCALE 1:20

NO	DATE	COMMENTS	INI
11	20 AUG / 15	ISSUED FOR DRYWALL TENDER	CB
10	15 JULY / 15	ISSUED FOR TRIM CARPENTRY TENDER	CB
09	16 JUNE / 15	ISSUED FOR FINISH CARPENTRY	CB
03	06 MAR / 15	ISSUED FOR TILE TENDER	AP
02	26 JAN / 15	ISSUED FOR TENDER	AP
01	22 AUG / 14	ISSUED FOR PERMIT	AP

UNIOBI 31

UNION31 INC.  
183 BATHURST STREET, STE. 201  
TORONTO, ON, M5T 2R7, CANADA  
TEL: 416-597-1576 FAX: 416-597-2139

PROJECT NAME:  
**ALEXANDRA PARK  
MAIN BUILDING**  
BLOCK 11  
ON, Canada

PROJECT NO.:  
13-949

DRAWINGS:  
**PARKING LEVEL  
ELEVATIONS**

DATE STARTED: 07 AUG / 13  
SCALE: 1:20  
DRAWN BY: AP  
APPROVED BY: KC

DRAWING NO.:  
**ID  
2.0.1**