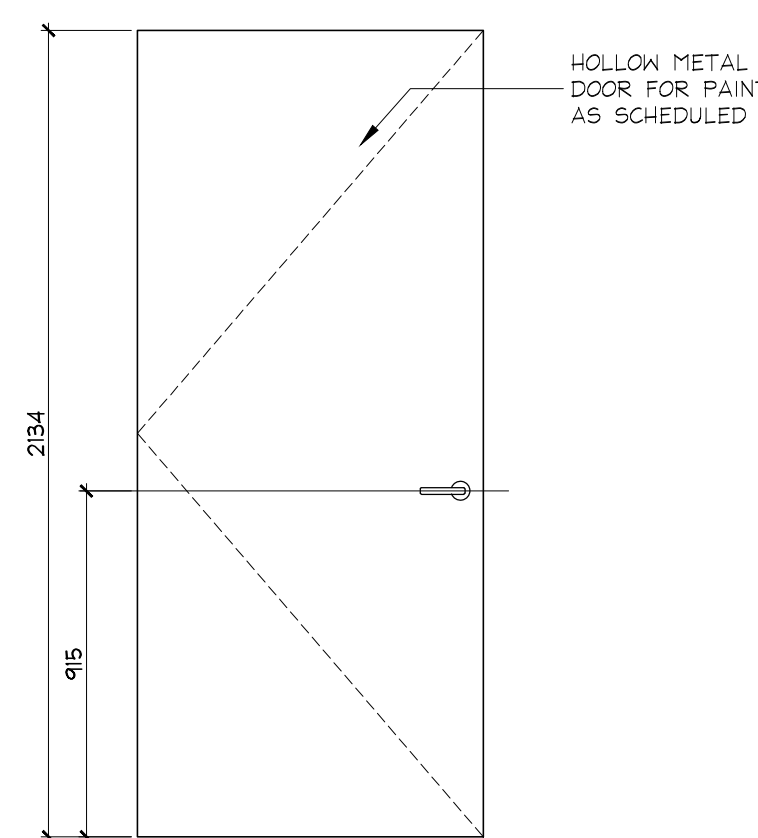
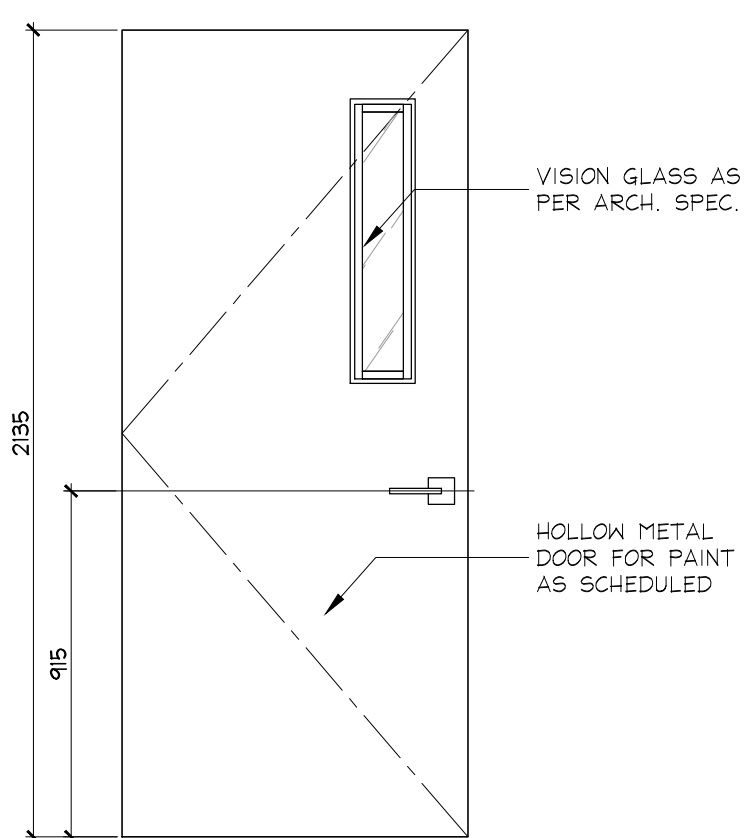
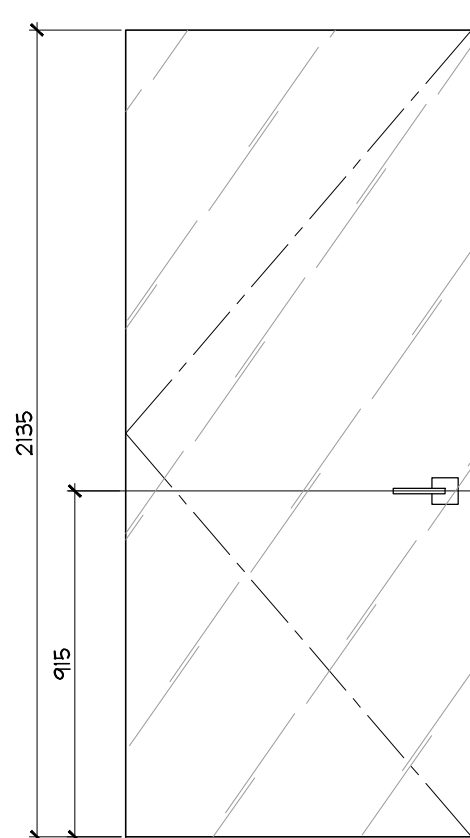
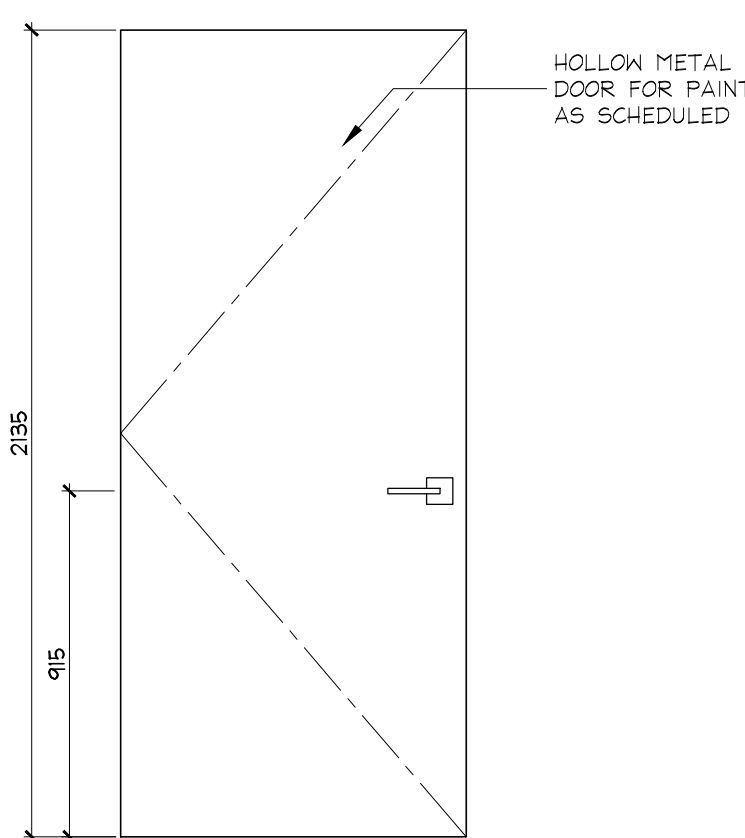
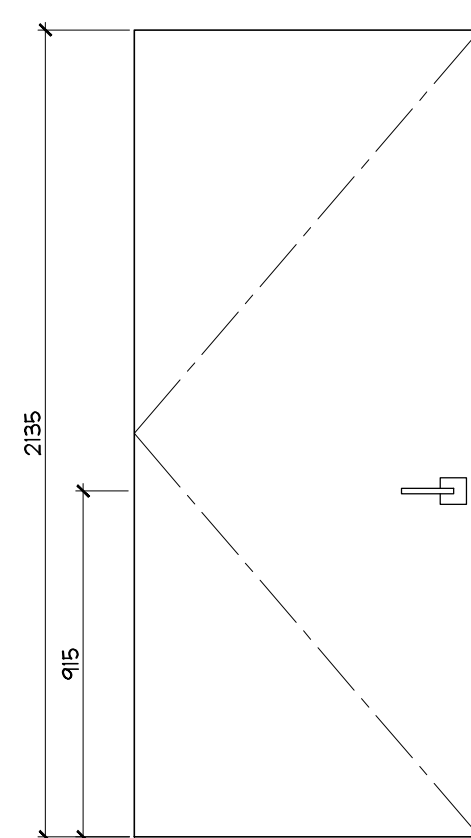
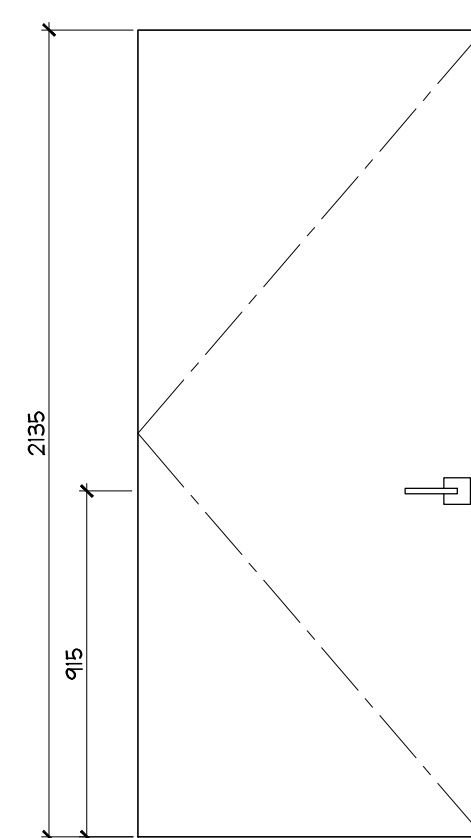
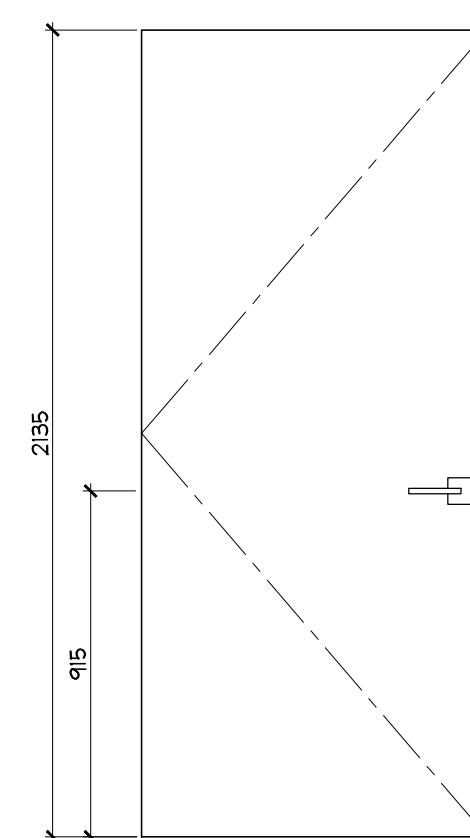
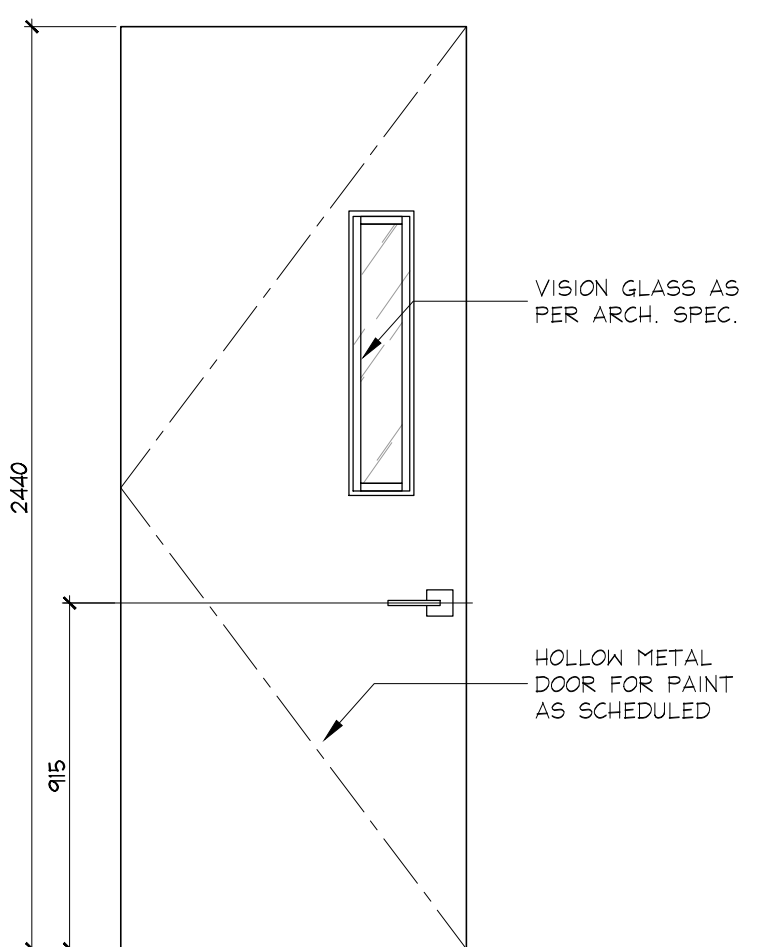
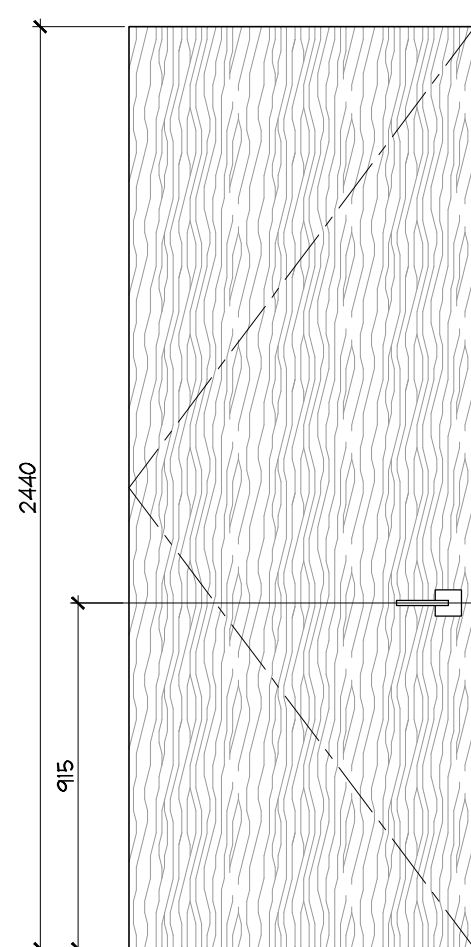
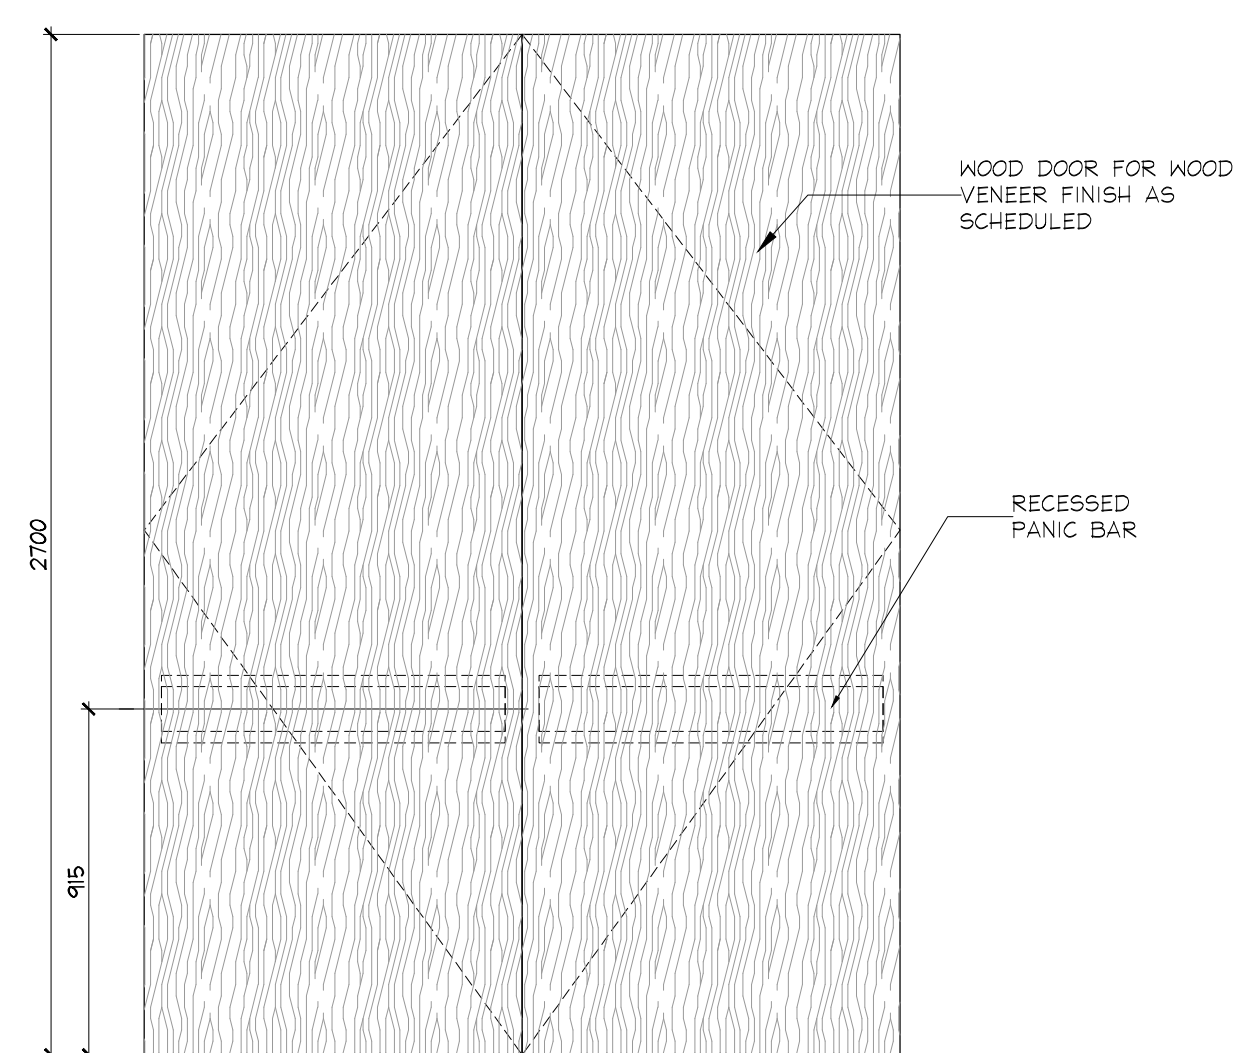
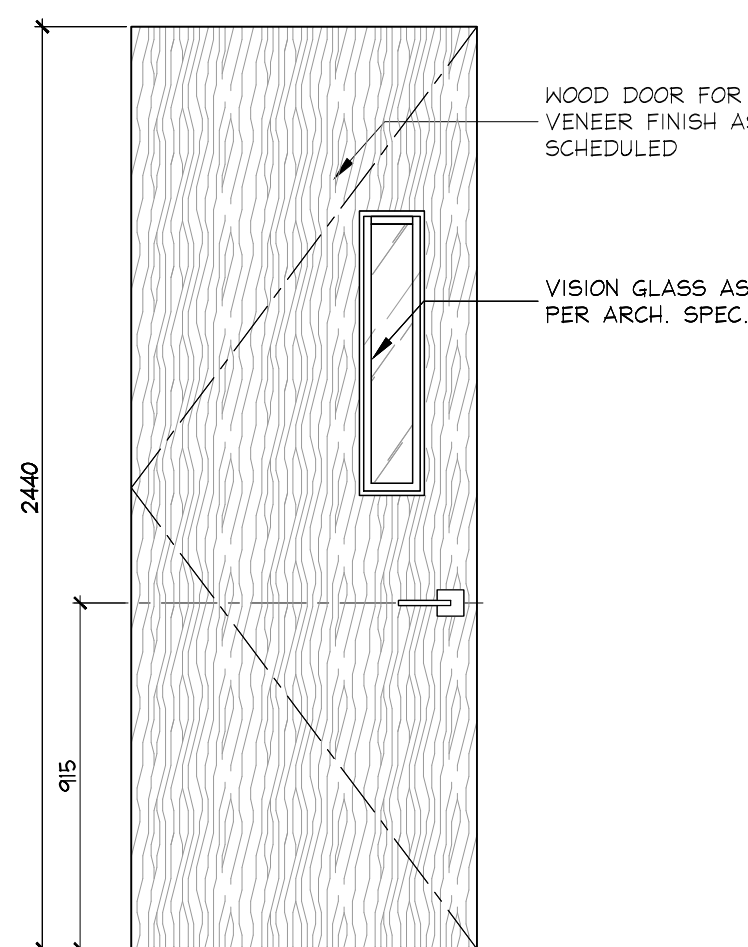
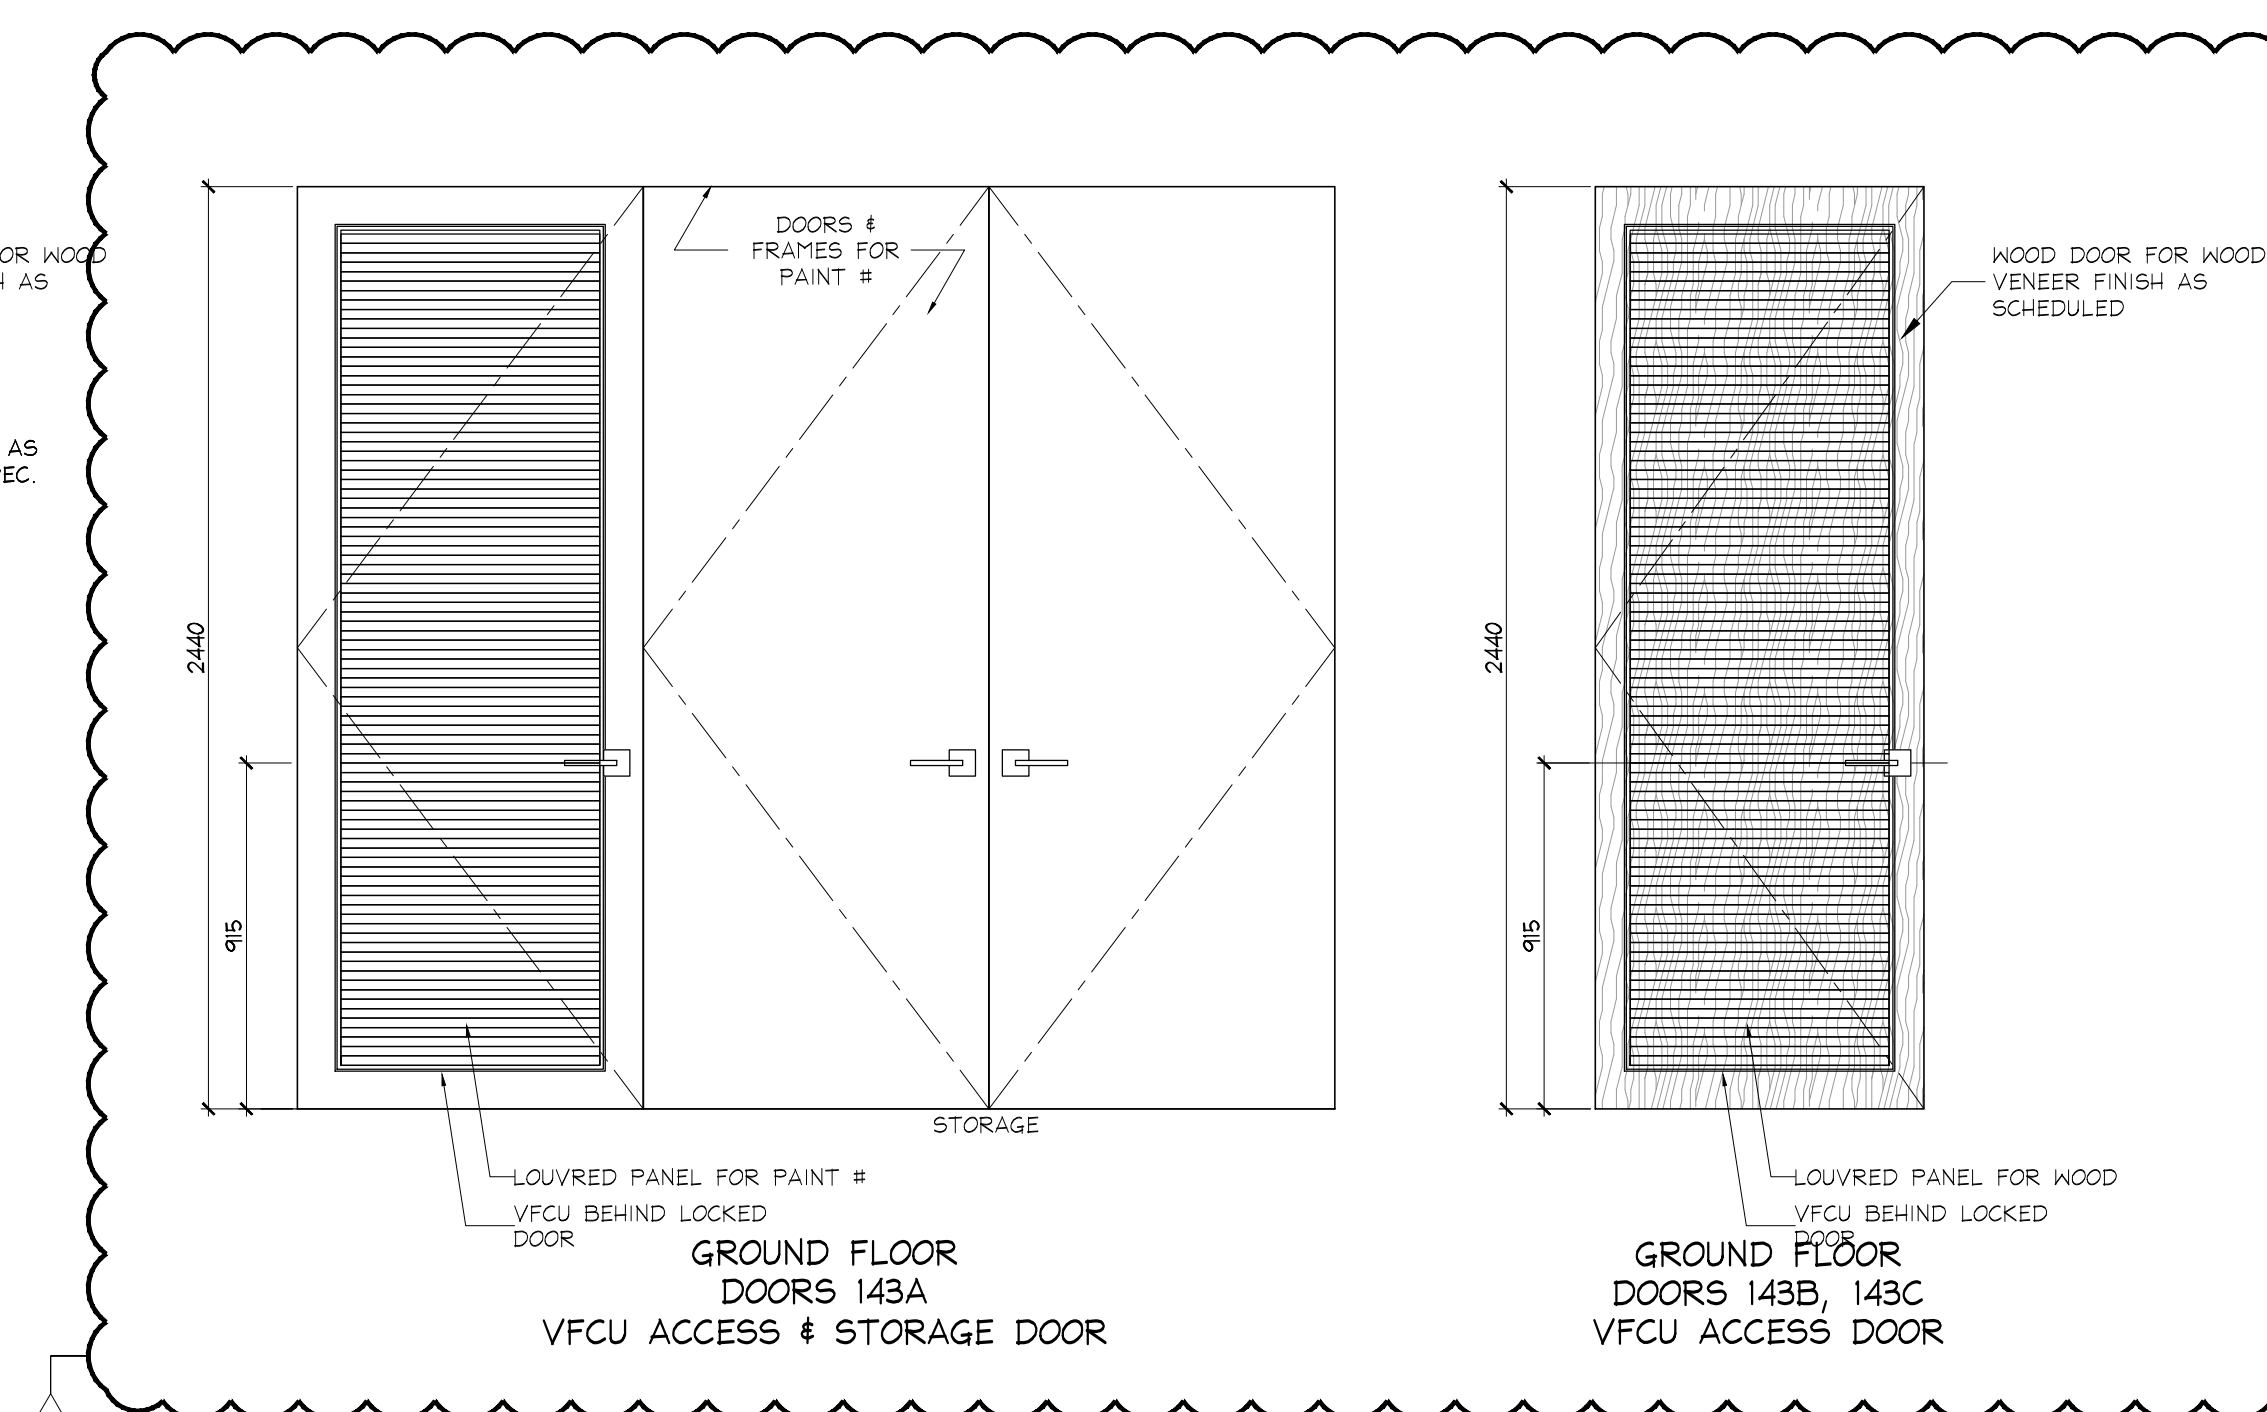
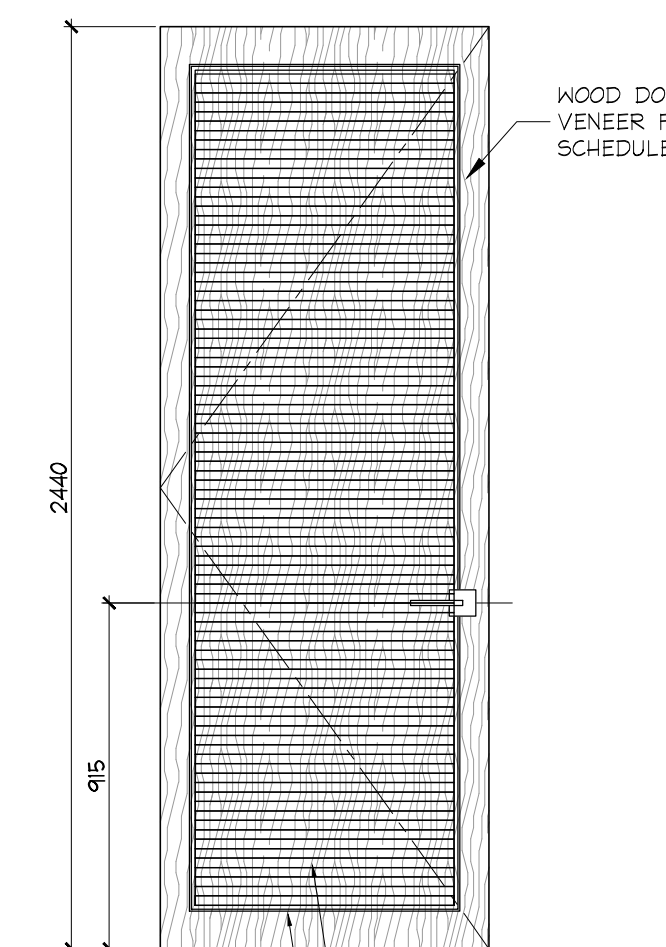
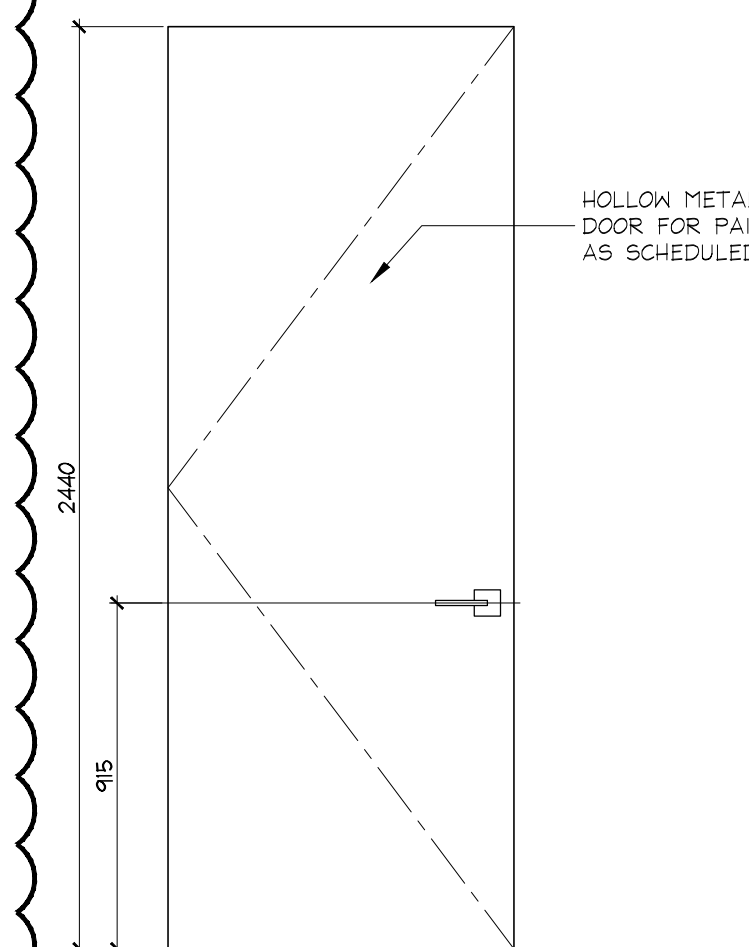
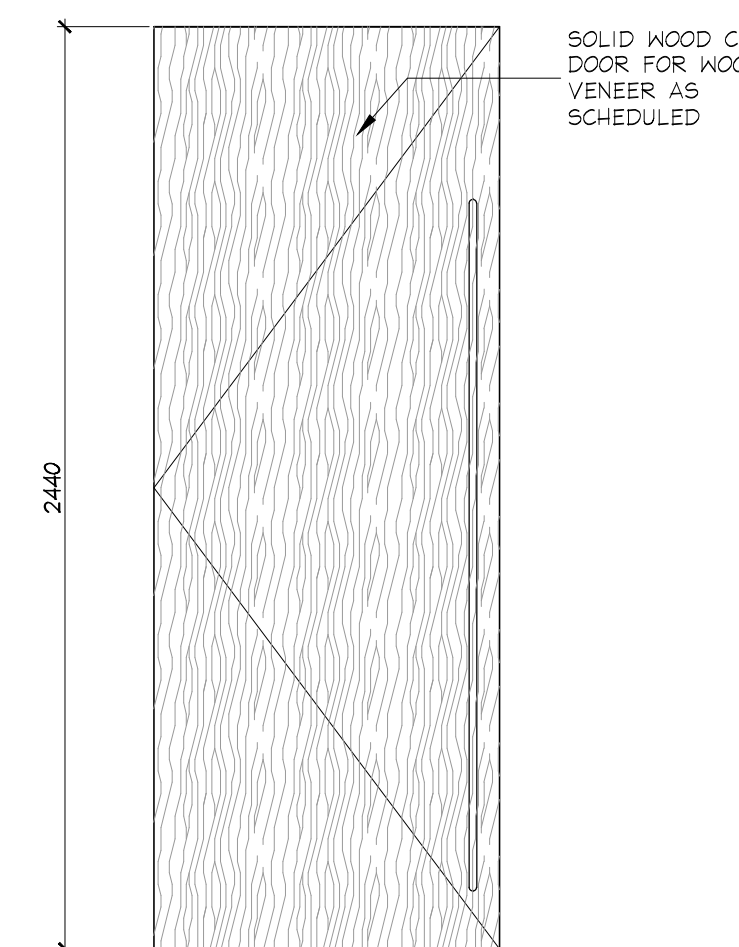
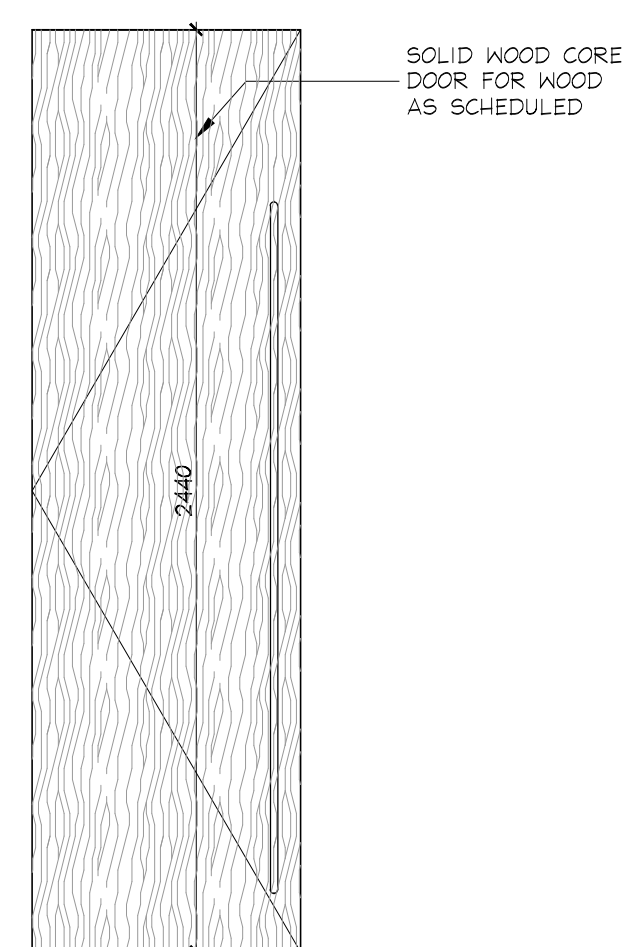
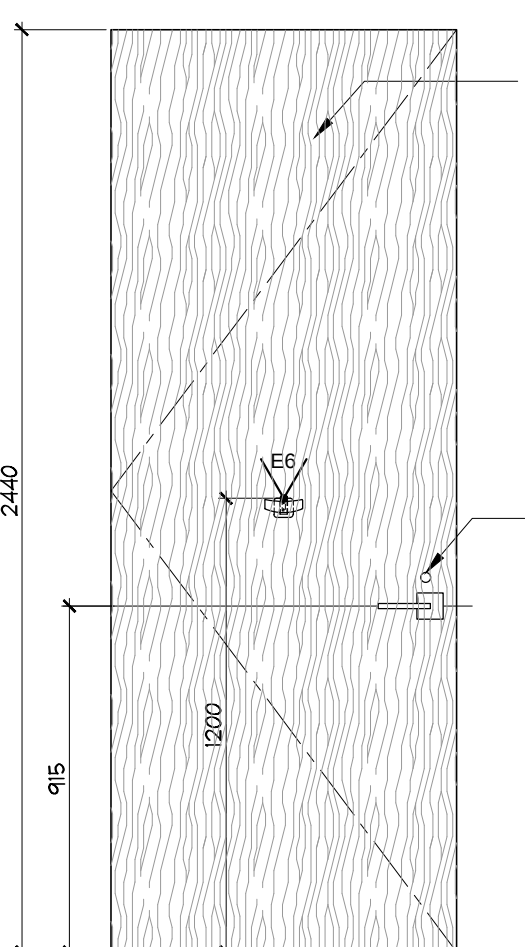
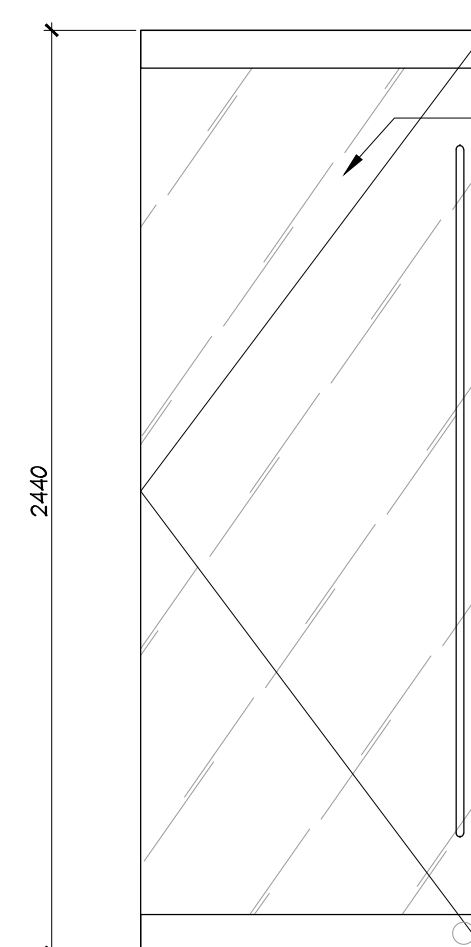
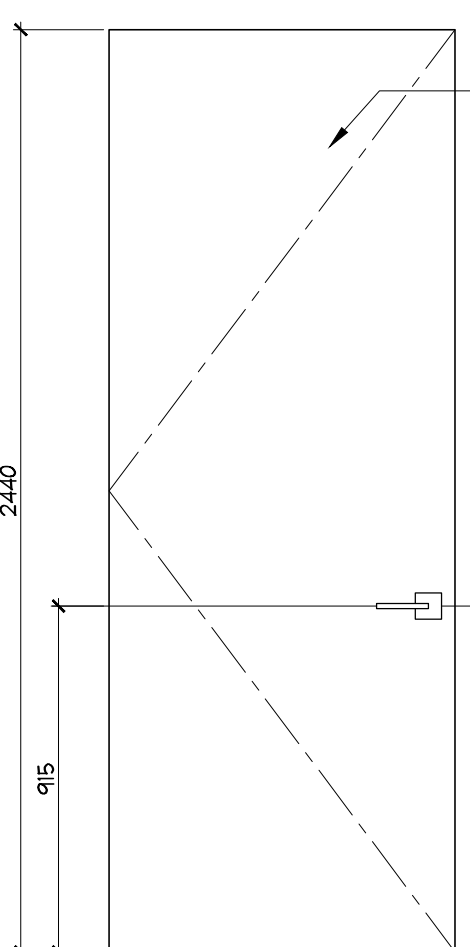
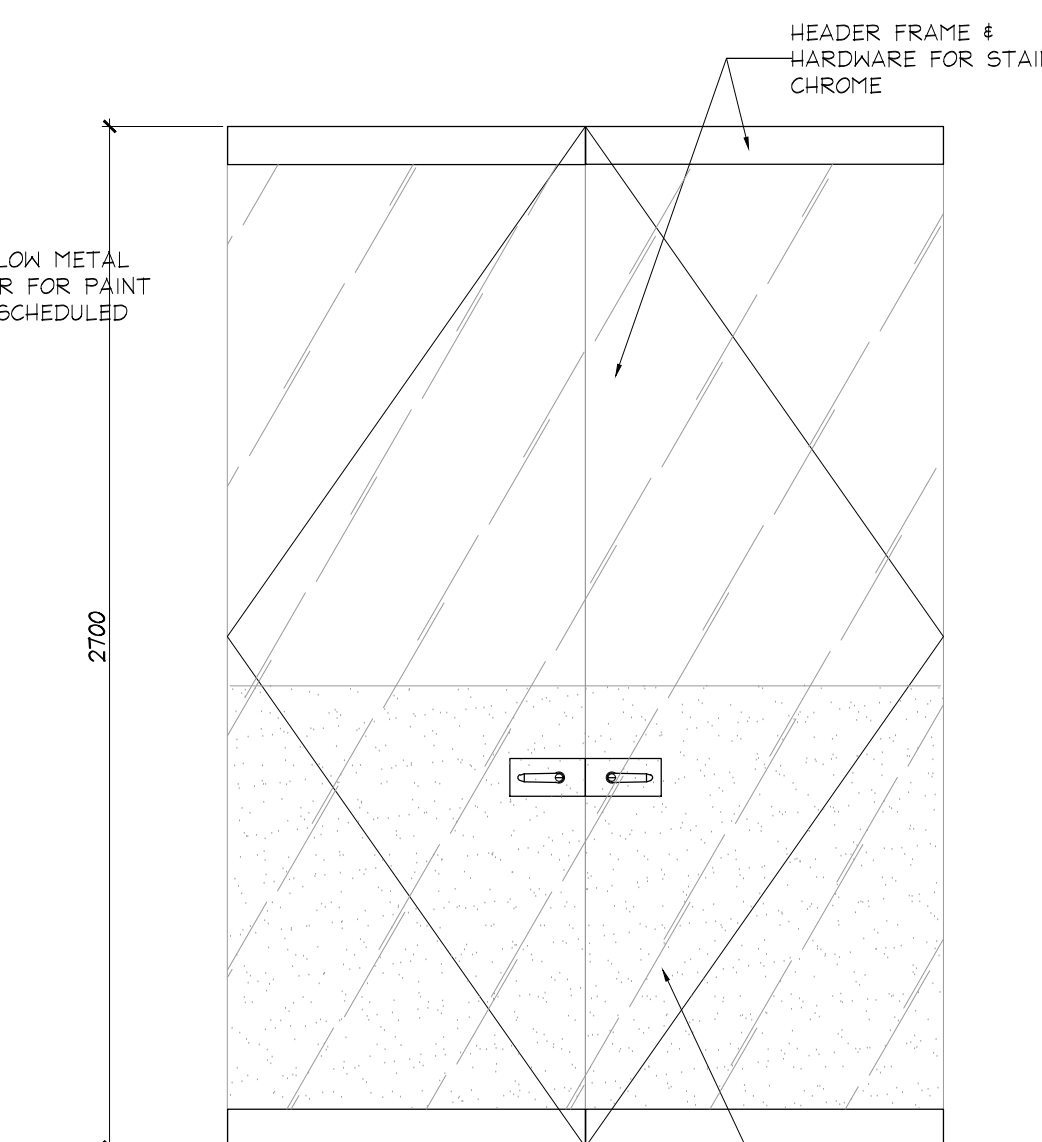
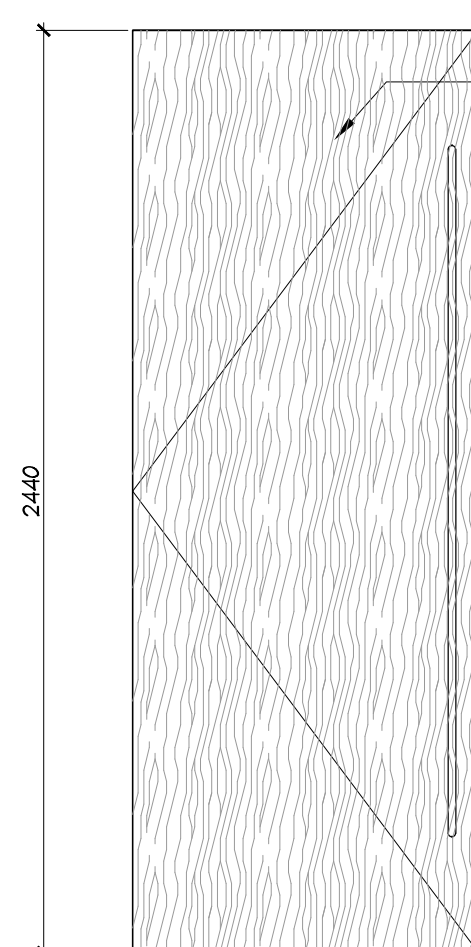
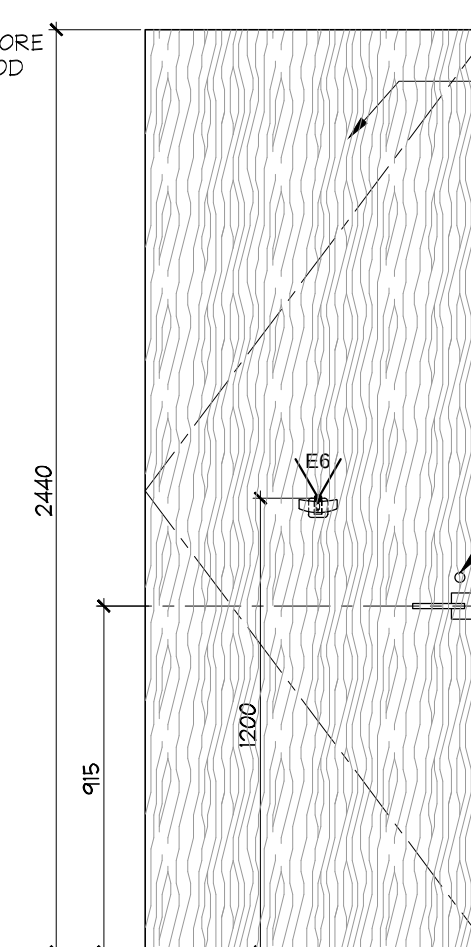
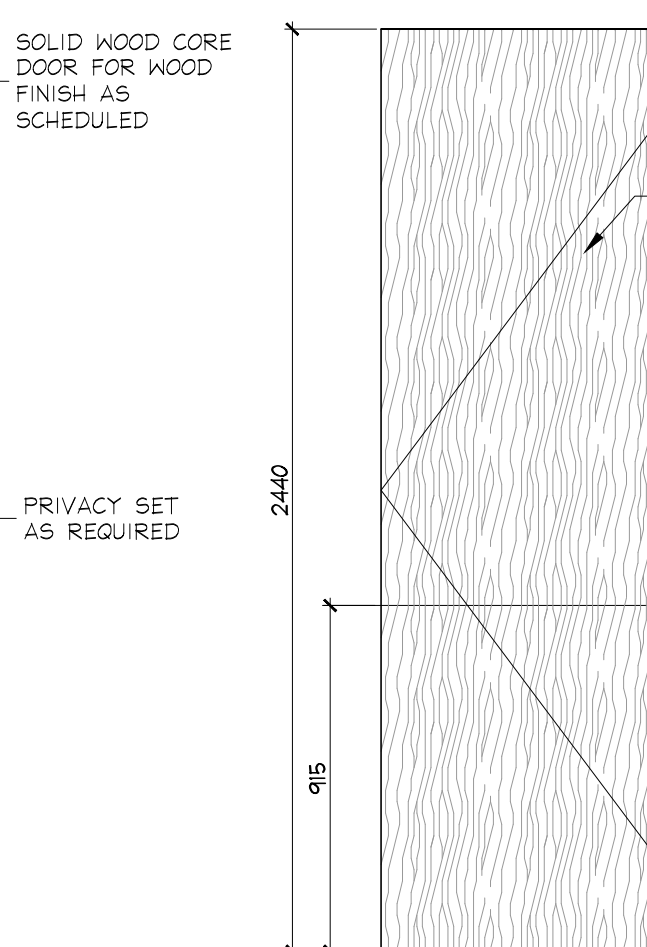
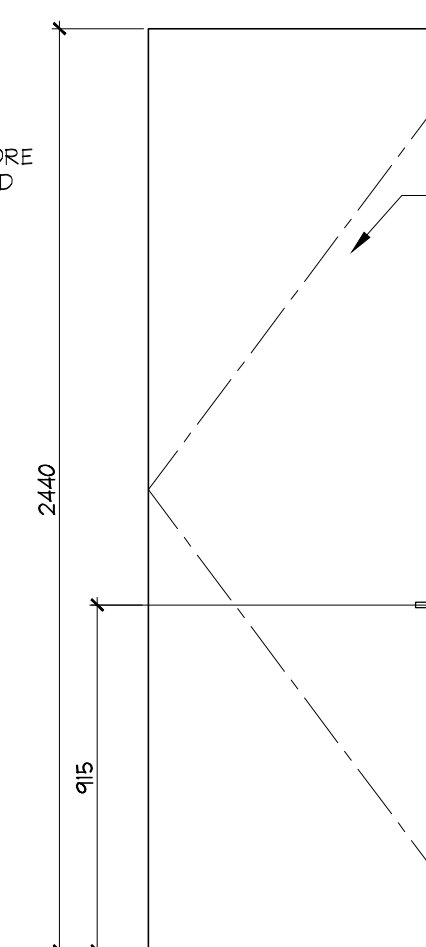
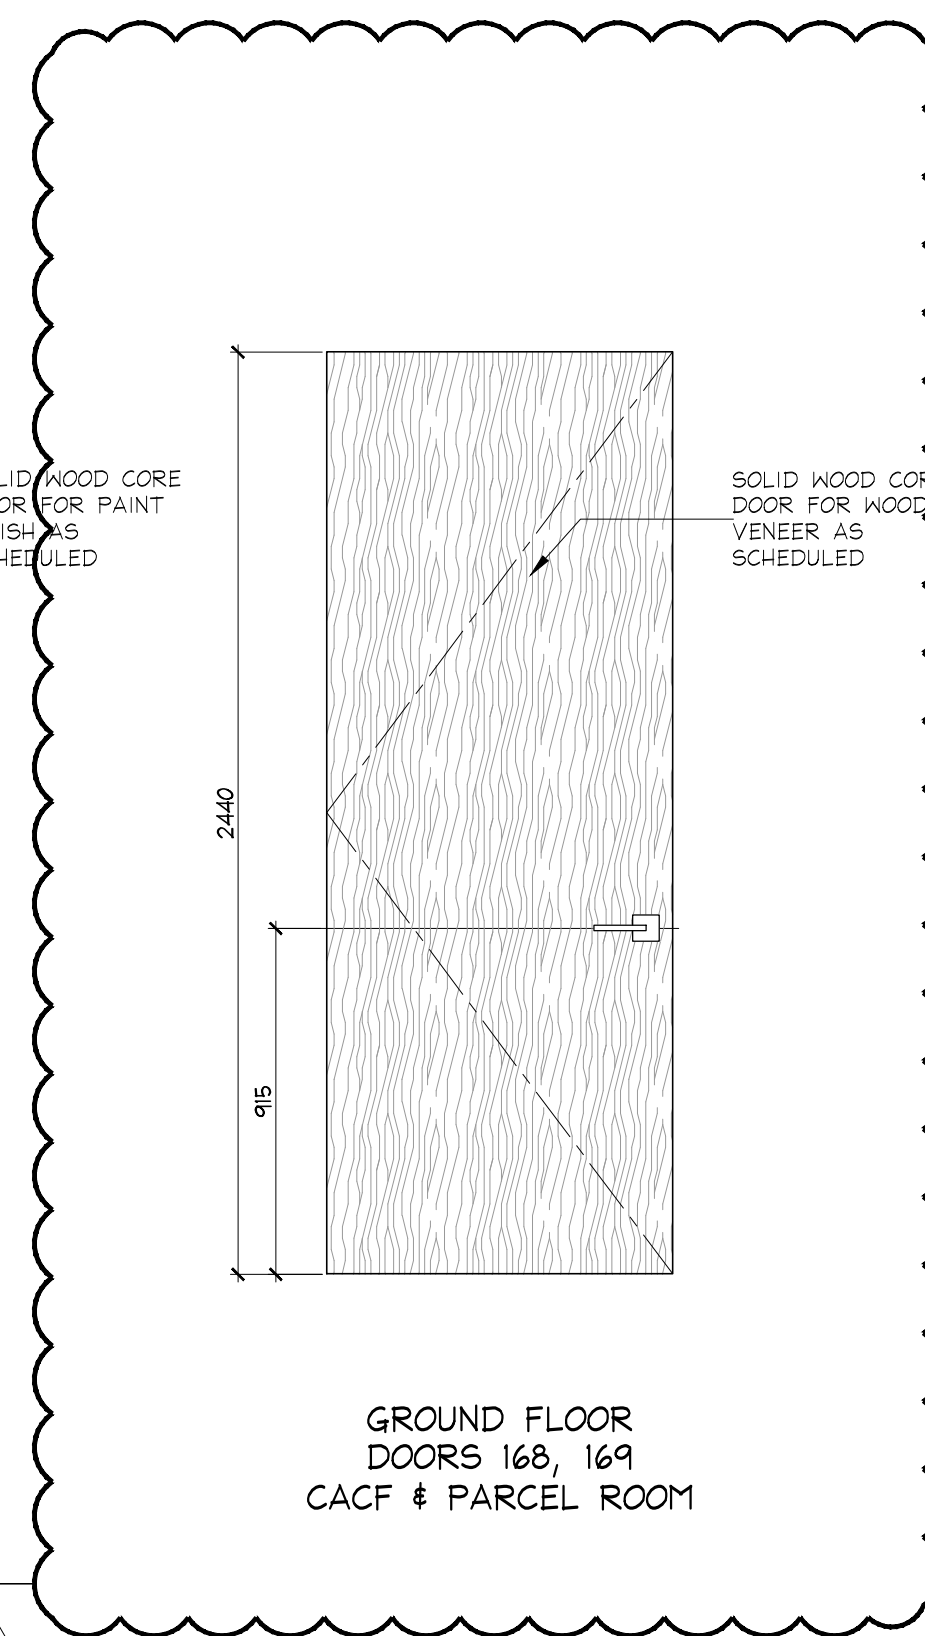
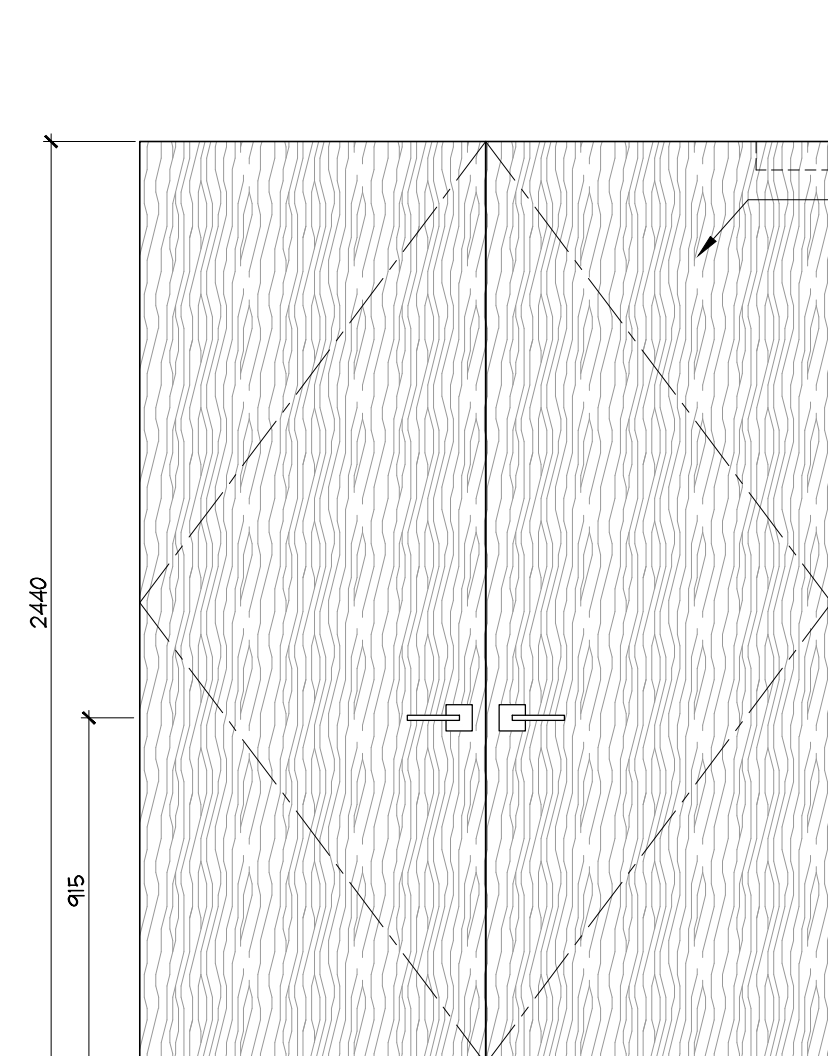
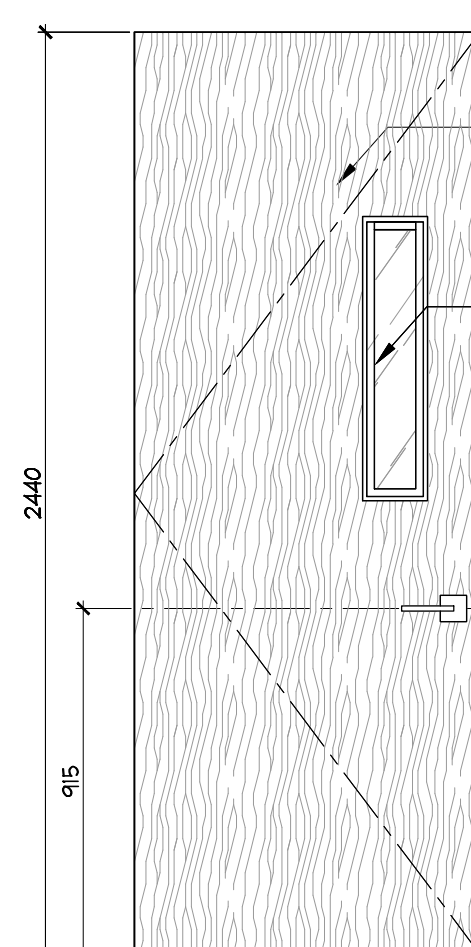
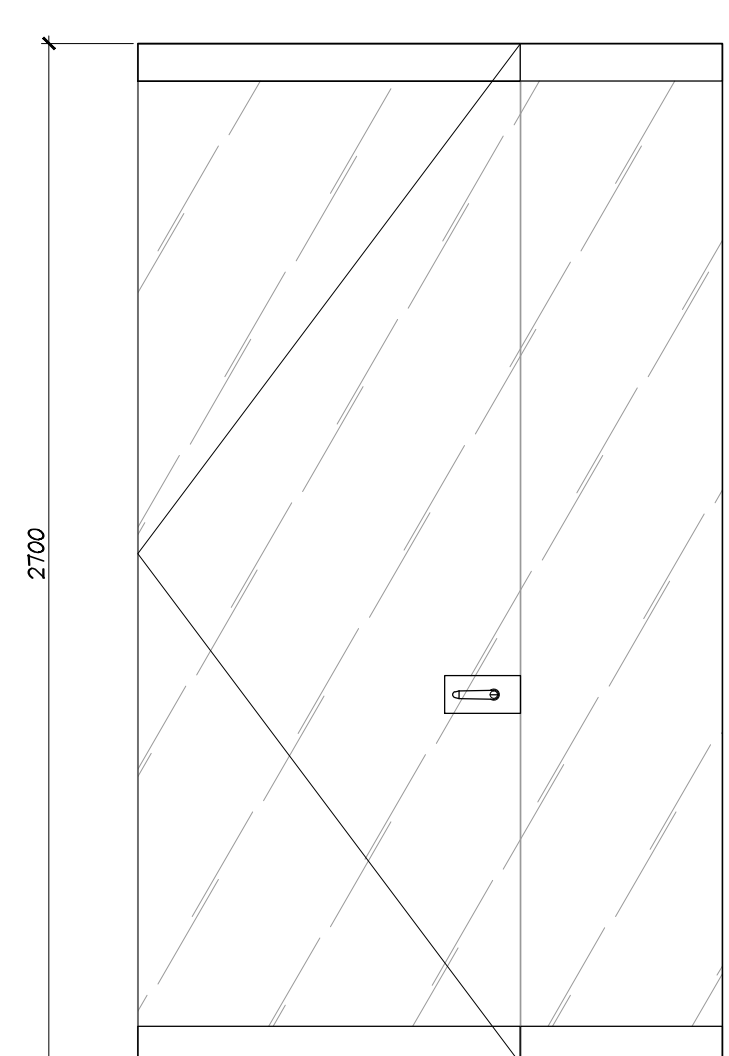
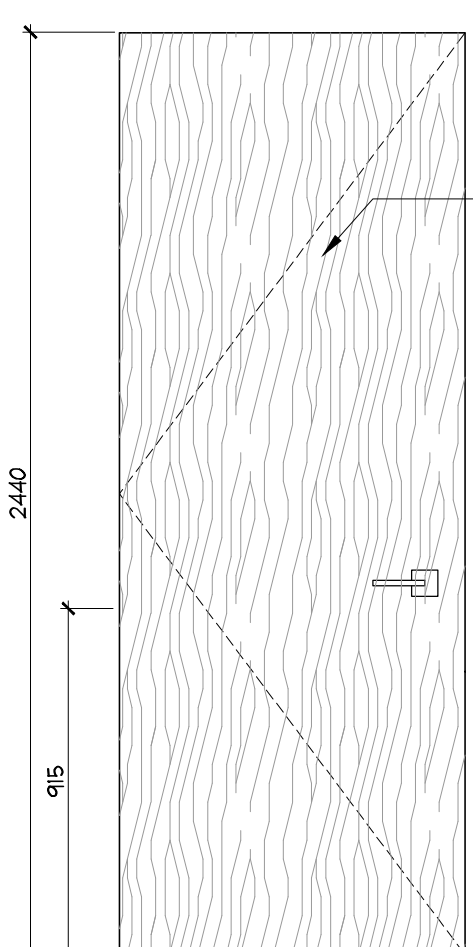
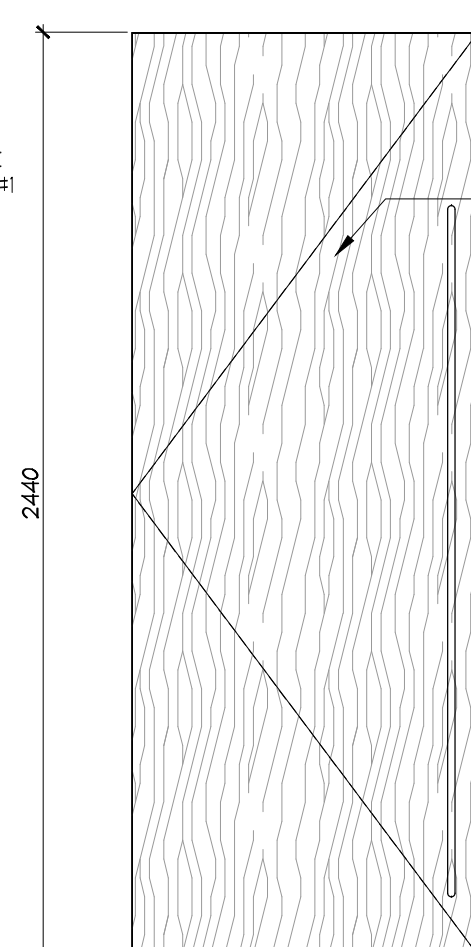
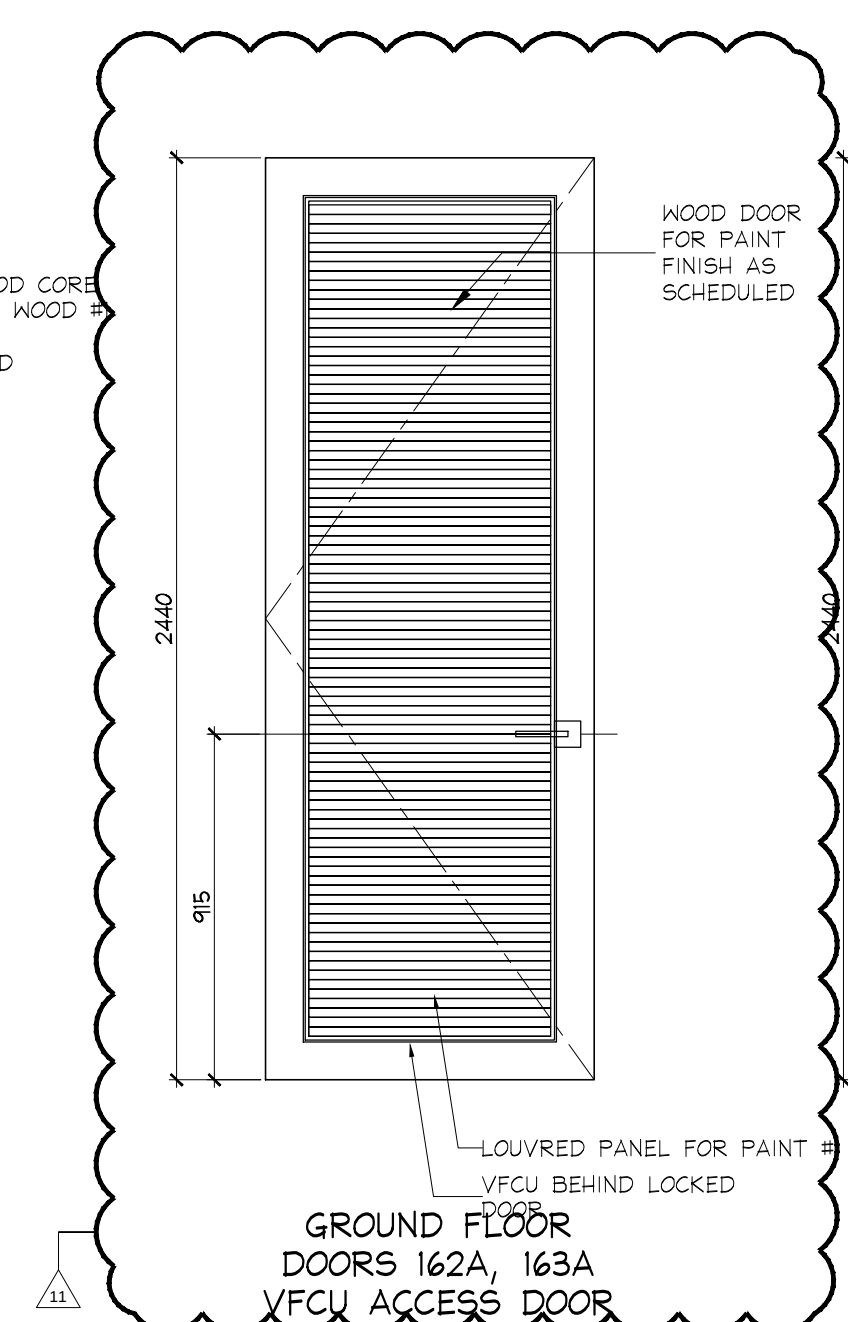
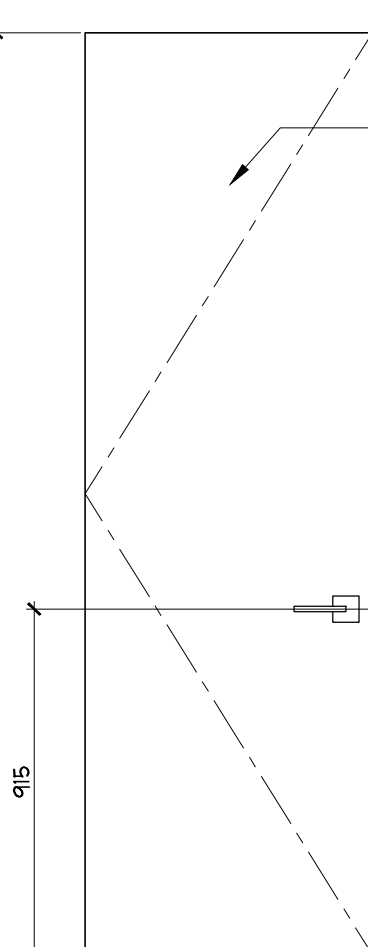
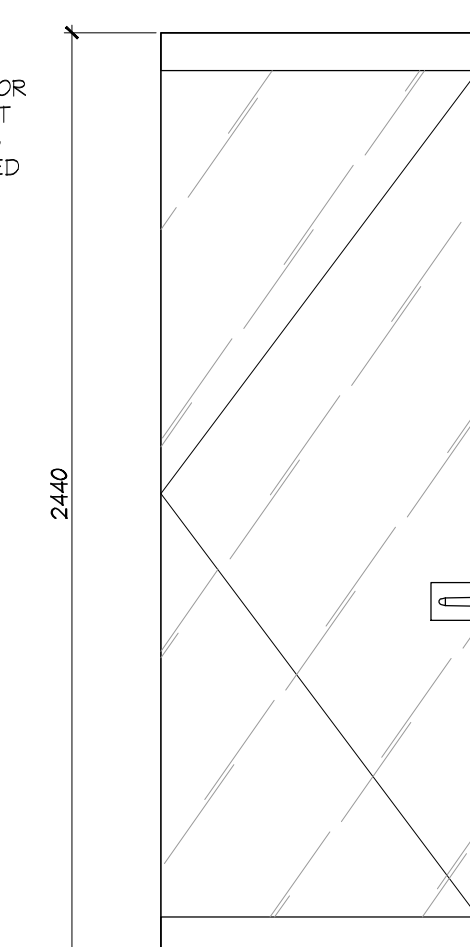
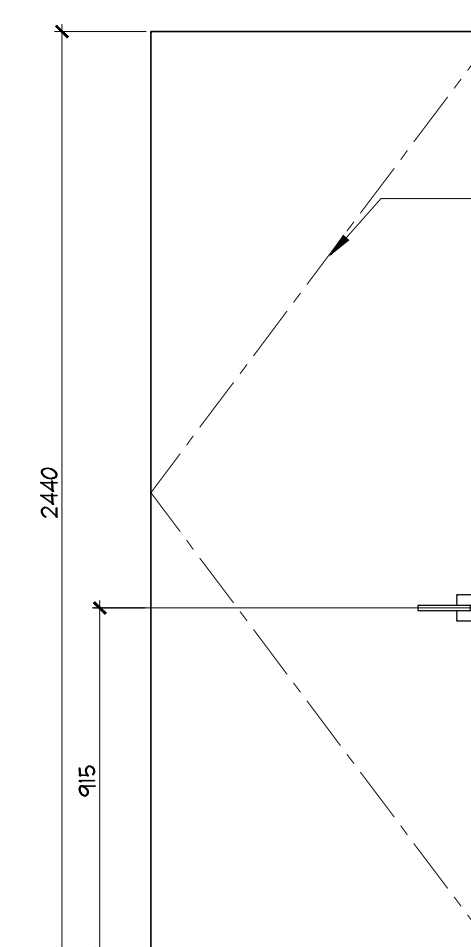
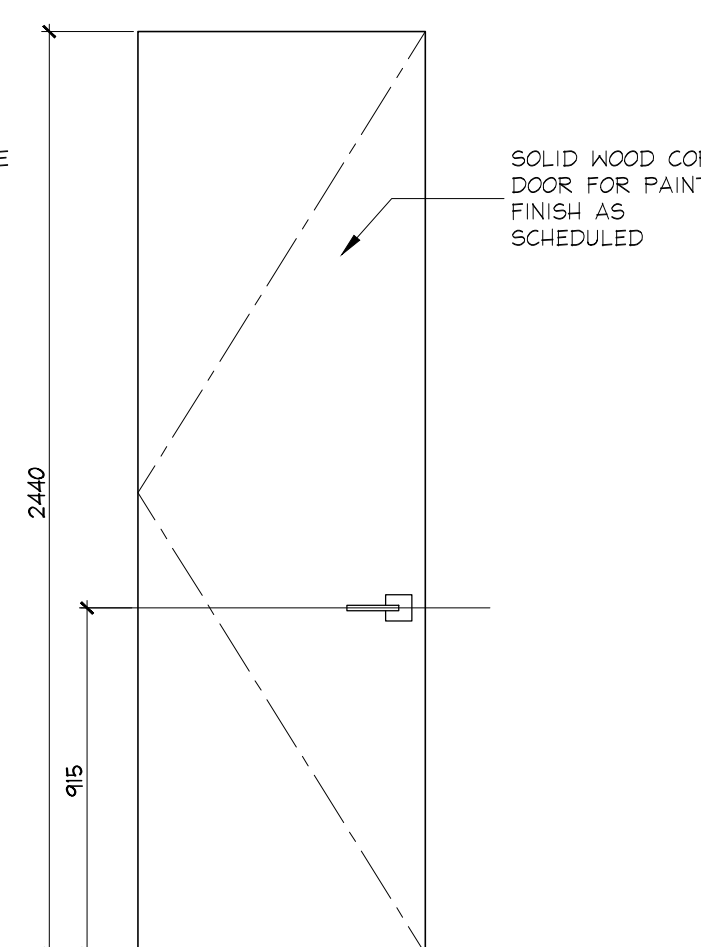


## DO NOT SCALE DRAWINGS.

CONTRACTOR MUST VERIFY ALL DRAWINGS, DIMENSIONS, DETAILS AND SPECIFICATIONS. AND REPORT ANY DISCREPANCIES TO UNION 31 INC. BEFORE PROCEEDING WITH WORK. MATERIALS MAY NOT BE SUBSTITUTED WITHOUT WRITTEN APPROVAL FROM UNION 31 INC.

ALL DRAWINGS AND SPECIFICATIONS ARE INSTRUMENTS OF SERVICE AND THE PROPERTY OF UNION 31 INC. WHICH MUST BE RETURNED AT THE COMPLETION OF THE WORK.

PRINTED: 21-Aug-15

TYPICAL  
TYPE "TYP.1"  
LOCKER DOORSTYP. EXIT STAIR  
DOORS "TYP.2"PARKING LEVEL 2  
DOORS P201.1, P201.X, P201.3PARKING LEVEL 2  
DOOR P201.2PARKING LEVEL 1  
DOORS P110.1, P101PARKING LEVEL 1  
DOORS P110.1, P130PARKING LEVEL 1  
DOOR P117GROUND FLOOR  
DOOR 145.2GROUND FLOOR  
DOOR 138  
MAIL SORTINGGROUND FLOOR  
DOOR 140  
ELEVATOR LOBBYGROUND FLOOR  
DOOR 140.2  
CORRIDOR B TO LOBBYGROUND FLOOR  
DOORS 143A  
VFCU ACCESS & STORAGE DOORGROUND FLOOR  
DOORS 143B, 143C  
VFCU ACCESS DOORGROUND FLOOR  
DOOR 144GROUND FLOOR  
DOORS 146A, 146B, 151A, 151B, 148, 153  
MEN'S / WOMEN'S CHANGEROOM VESTIBULE  
AMENITY KITCHENETTEGROUND FLOOR  
DOORS 147, 152  
MEN'S / WOMEN'S WCGROUND FLOOR  
DOORS 148, 153  
(INTERIOR)  
MEN'S / WOMEN'S WC BFGROUND FLOOR  
DOORS 149.1, 149.2  
MEN'S / WOMEN'S CHANGEROOM TO  
WHIRLPOOL SPAGROUND FLOOR  
DOOR 150  
JANITOR CLOSET IN WOMEN'S  
CHANGEROOMGROUND FLOOR  
DOOR 154  
CORRIDOR D TO FITNESS AREAGROUND FLOOR  
DOORS 156, 157  
BARRIER FREE WCGROUND FLOOR  
DOORS 156, 157  
(INTERIOR)  
BARRIER FREE WCGROUND FLOOR  
DOOR 158  
THEATREGROUND FLOOR  
DOOR 158C  
THEATRE EQUIP.GROUND FLOOR  
DOORS 160, 169  
CAF & PARCEL ROOMGROUND FLOOR  
DOOR 154  
CORRIDOR D ELECTRICAL CLOSETGROUND FLOOR  
DOOR 160.1  
CORRIDOR C TO CORRIDOR AGROUND FLOOR  
DOOR 160.2  
PARTY ROOM AMENITYGROUND FLOOR  
DOORS 161.1, 161.2  
DINING ROOMGROUND FLOOR  
DOORS 162  
KITCHENGROUND FLOOR  
DOORS 162A, 163A  
VFCU ACCESS DOORGROUND FLOOR  
DOOR 163B  
CLOSET DOORGROUND FLOOR  
DOOR 164  
PROPERTY MANAGEMENT  
OFFICEGROUND FLOOR  
DOORS 166.1, 167  
PROPERTY MANAGEMENT  
OFFICEGROUND FLOOR  
DOOR 166.2  
MANAGEMENT OFFICE  
(MECHANICAL CLOSET)

|     |              |                                    |     |
|-----|--------------|------------------------------------|-----|
| 12  | 21 AUG / 15  | ISSUED FOR TRIM CARPENTRY AND DMU1 | CB  |
| 11  | 20 AUG / 15  | ISSUED FOR DRYWALL TENDER          | CB  |
| 10  | 15 JULY / 15 | ISSUED FOR TRIM CARPENTRY TENDER   | CB  |
| 09  | 16 JUNE / 15 | ISSUED FOR FINISH CARPENTRY        | CB  |
| 03  | 06 MAR / 15  | ISSUED FOR TILE TENDER             | AP  |
| 02  | 26 JAN / 15  | ISSUED FOR TENDER                  | AP  |
| NO. | DATE         | COMMENTS                           | INI |

REVISIONS:

UNION 31

UNION31 INC.  
183 BATHURST STREET, STE. 201  
TORONTO, ON, M5T 2R7, CANADA  
TEL: 416-597-1576 FAX: 416-597-2139

|                                                          |                     |
|----------------------------------------------------------|---------------------|
| PROJECT NAME:<br><b>ALEXANDRA PARK<br/>MAIN BUILDING</b> |                     |
| BLOCK 11<br>ON, Canada                                   |                     |
| PROJECT NO.:<br>13-949                                   |                     |
| DRAWINGS:<br><b>DOOR ELEVATIONS</b>                      |                     |
| DATE STARTED: 07 AUG / 13                                | DRAWING NO.: 13-949 |
| SCALE: AS NOTED                                          | ID 2.4.0            |
| DRAWN BY: SM                                             |                     |
| APPROVED BY: KC                                          |                     |