



DO NOT SCALE DRAWINGS.

CONTRACTOR MUST VERIFY ALL DRAWINGS, DIMENSIONS, DETAILS AND SPECIFICATIONS, AND REPORT ANY DISCREPANCIES TO UNION 31 INC. BEFORE PROCEEDING WITH WORK. MATERIALS MAY NOT BE SUBSTITUTED WITHOUT WRITTEN APPROVAL FROM UNION 31 INC.
ALL DRAWINGS AND SPECIFICATIONS ARE INSTRUMENTS OF SERVICE AND THE PROPERTY OF UNION 31 INC. WHICH MUST BE RETURNED AT THE COMPLETION OF THE WORK.


PRINTED: 24-Aug-15

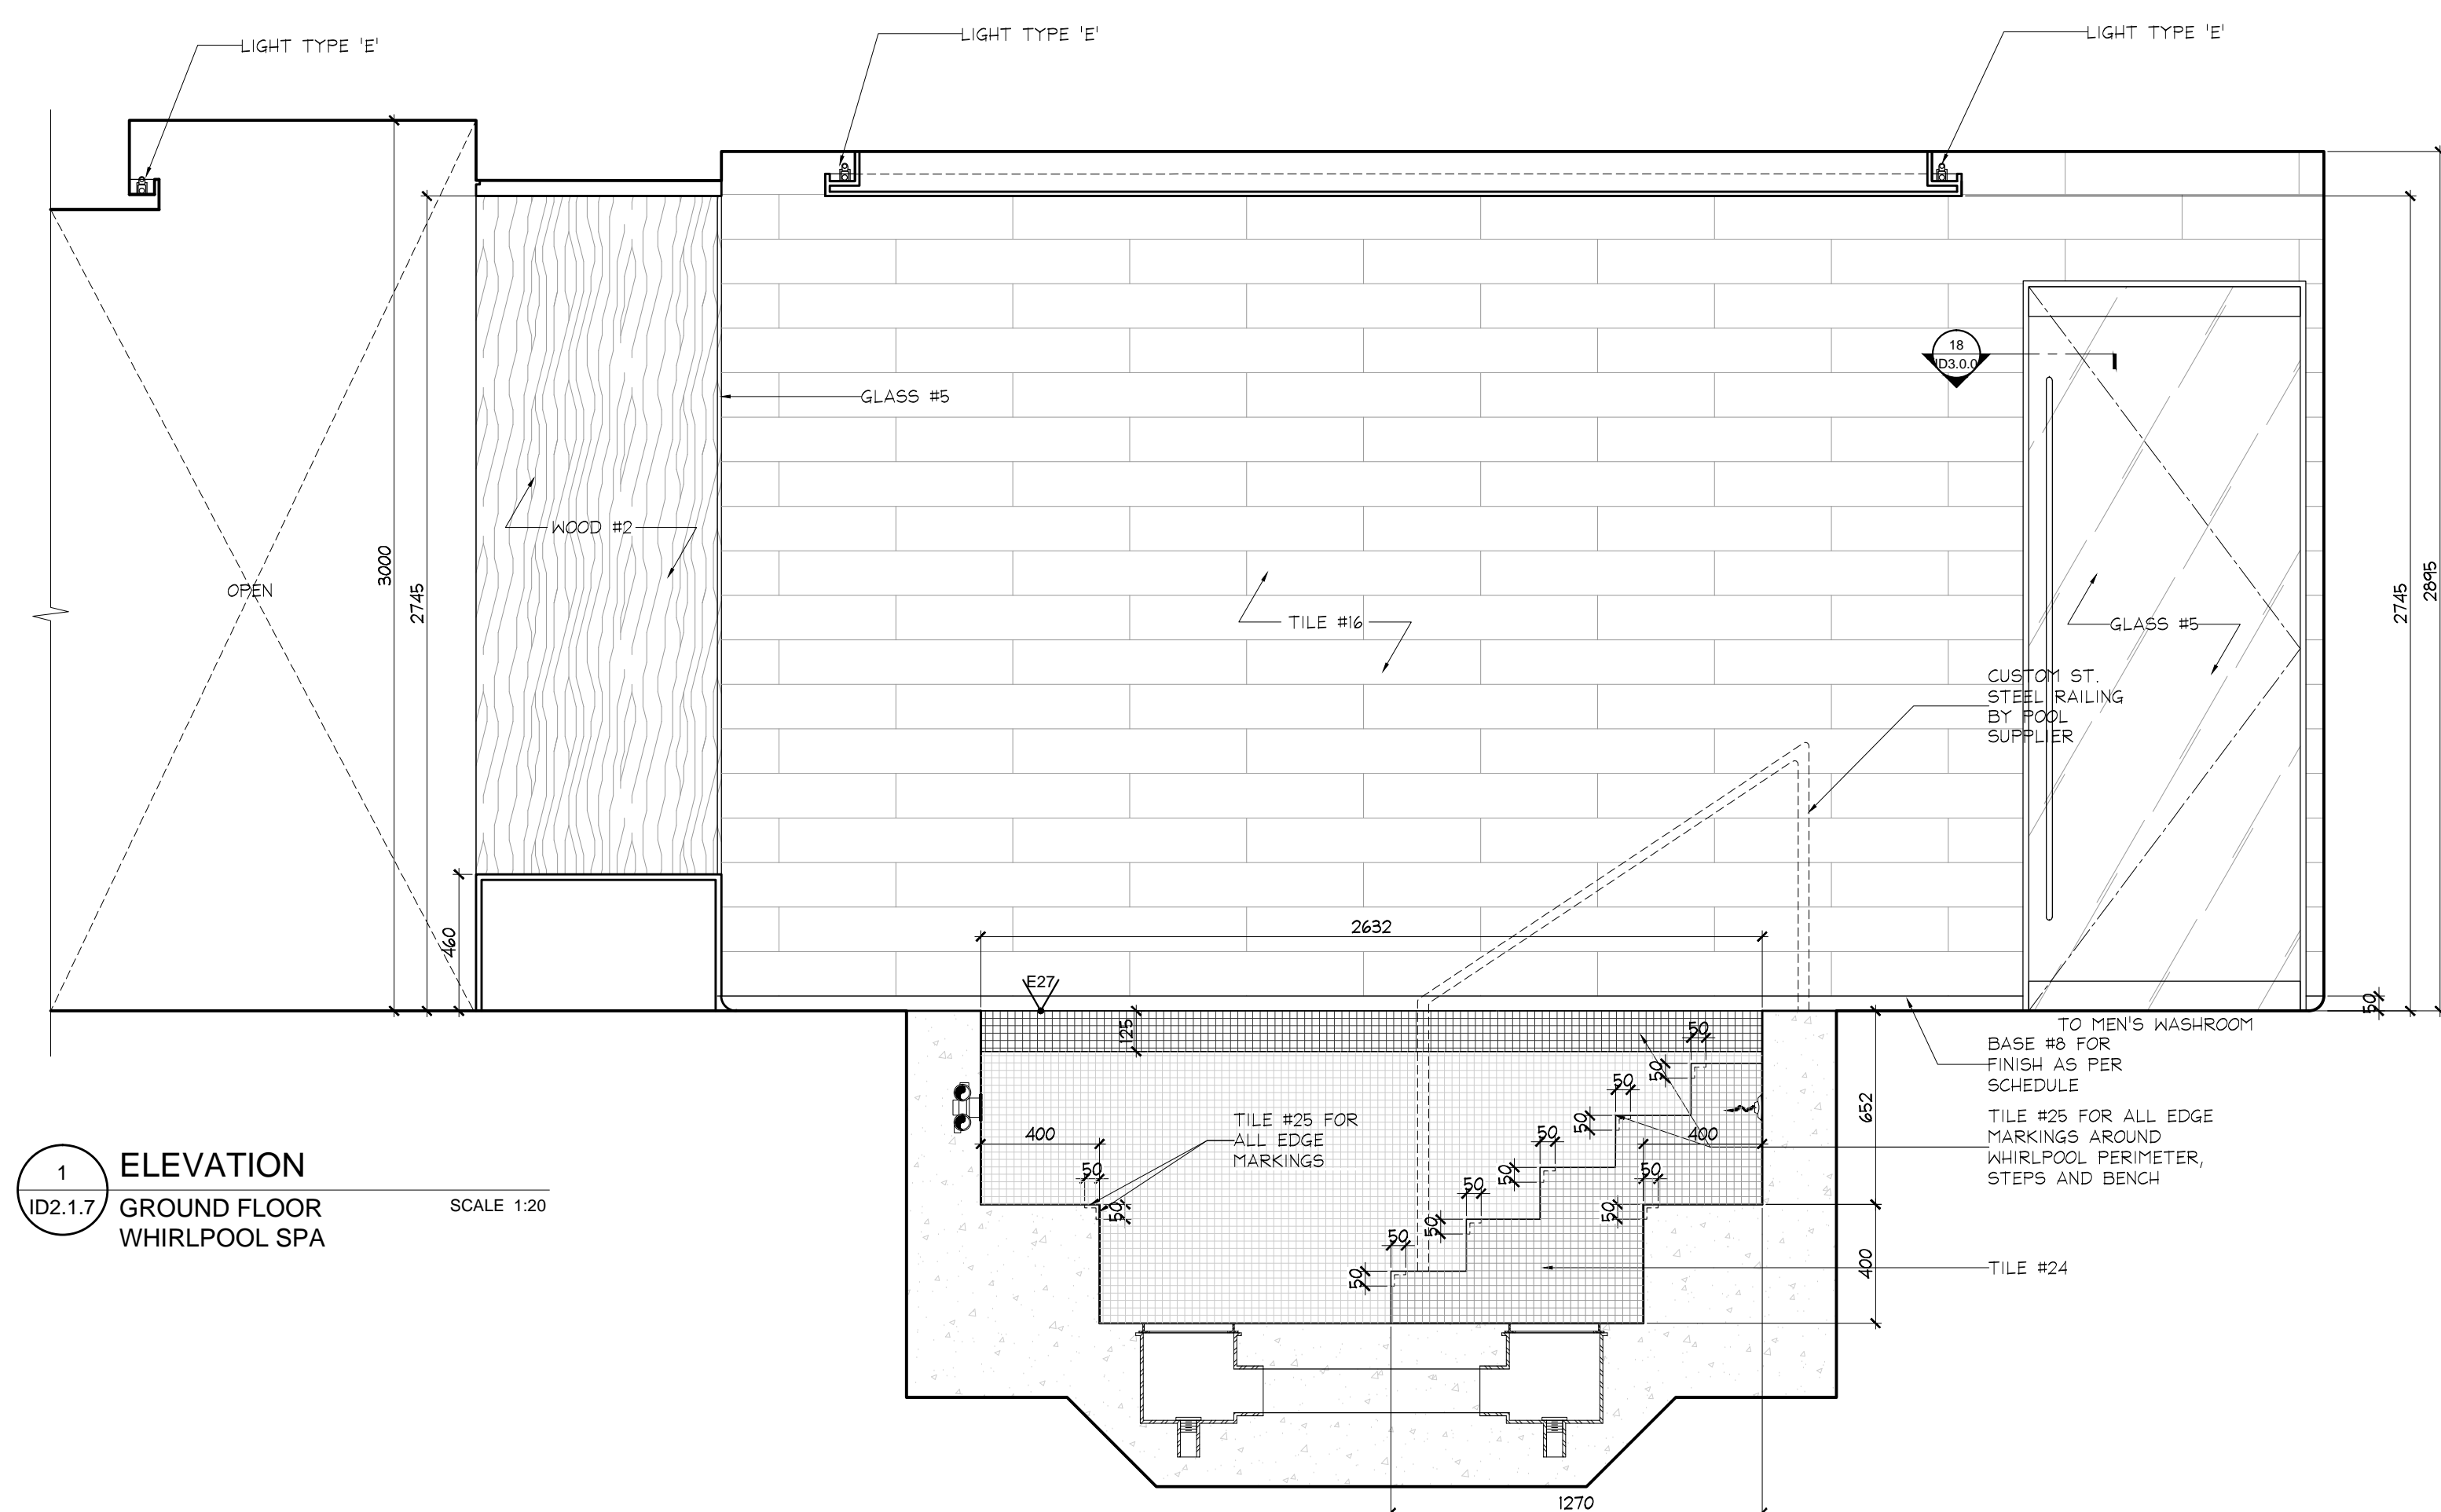


1 ELEVATION
GROUND FLOOR
WHIRLPOOL SPA
SCALE 1:20

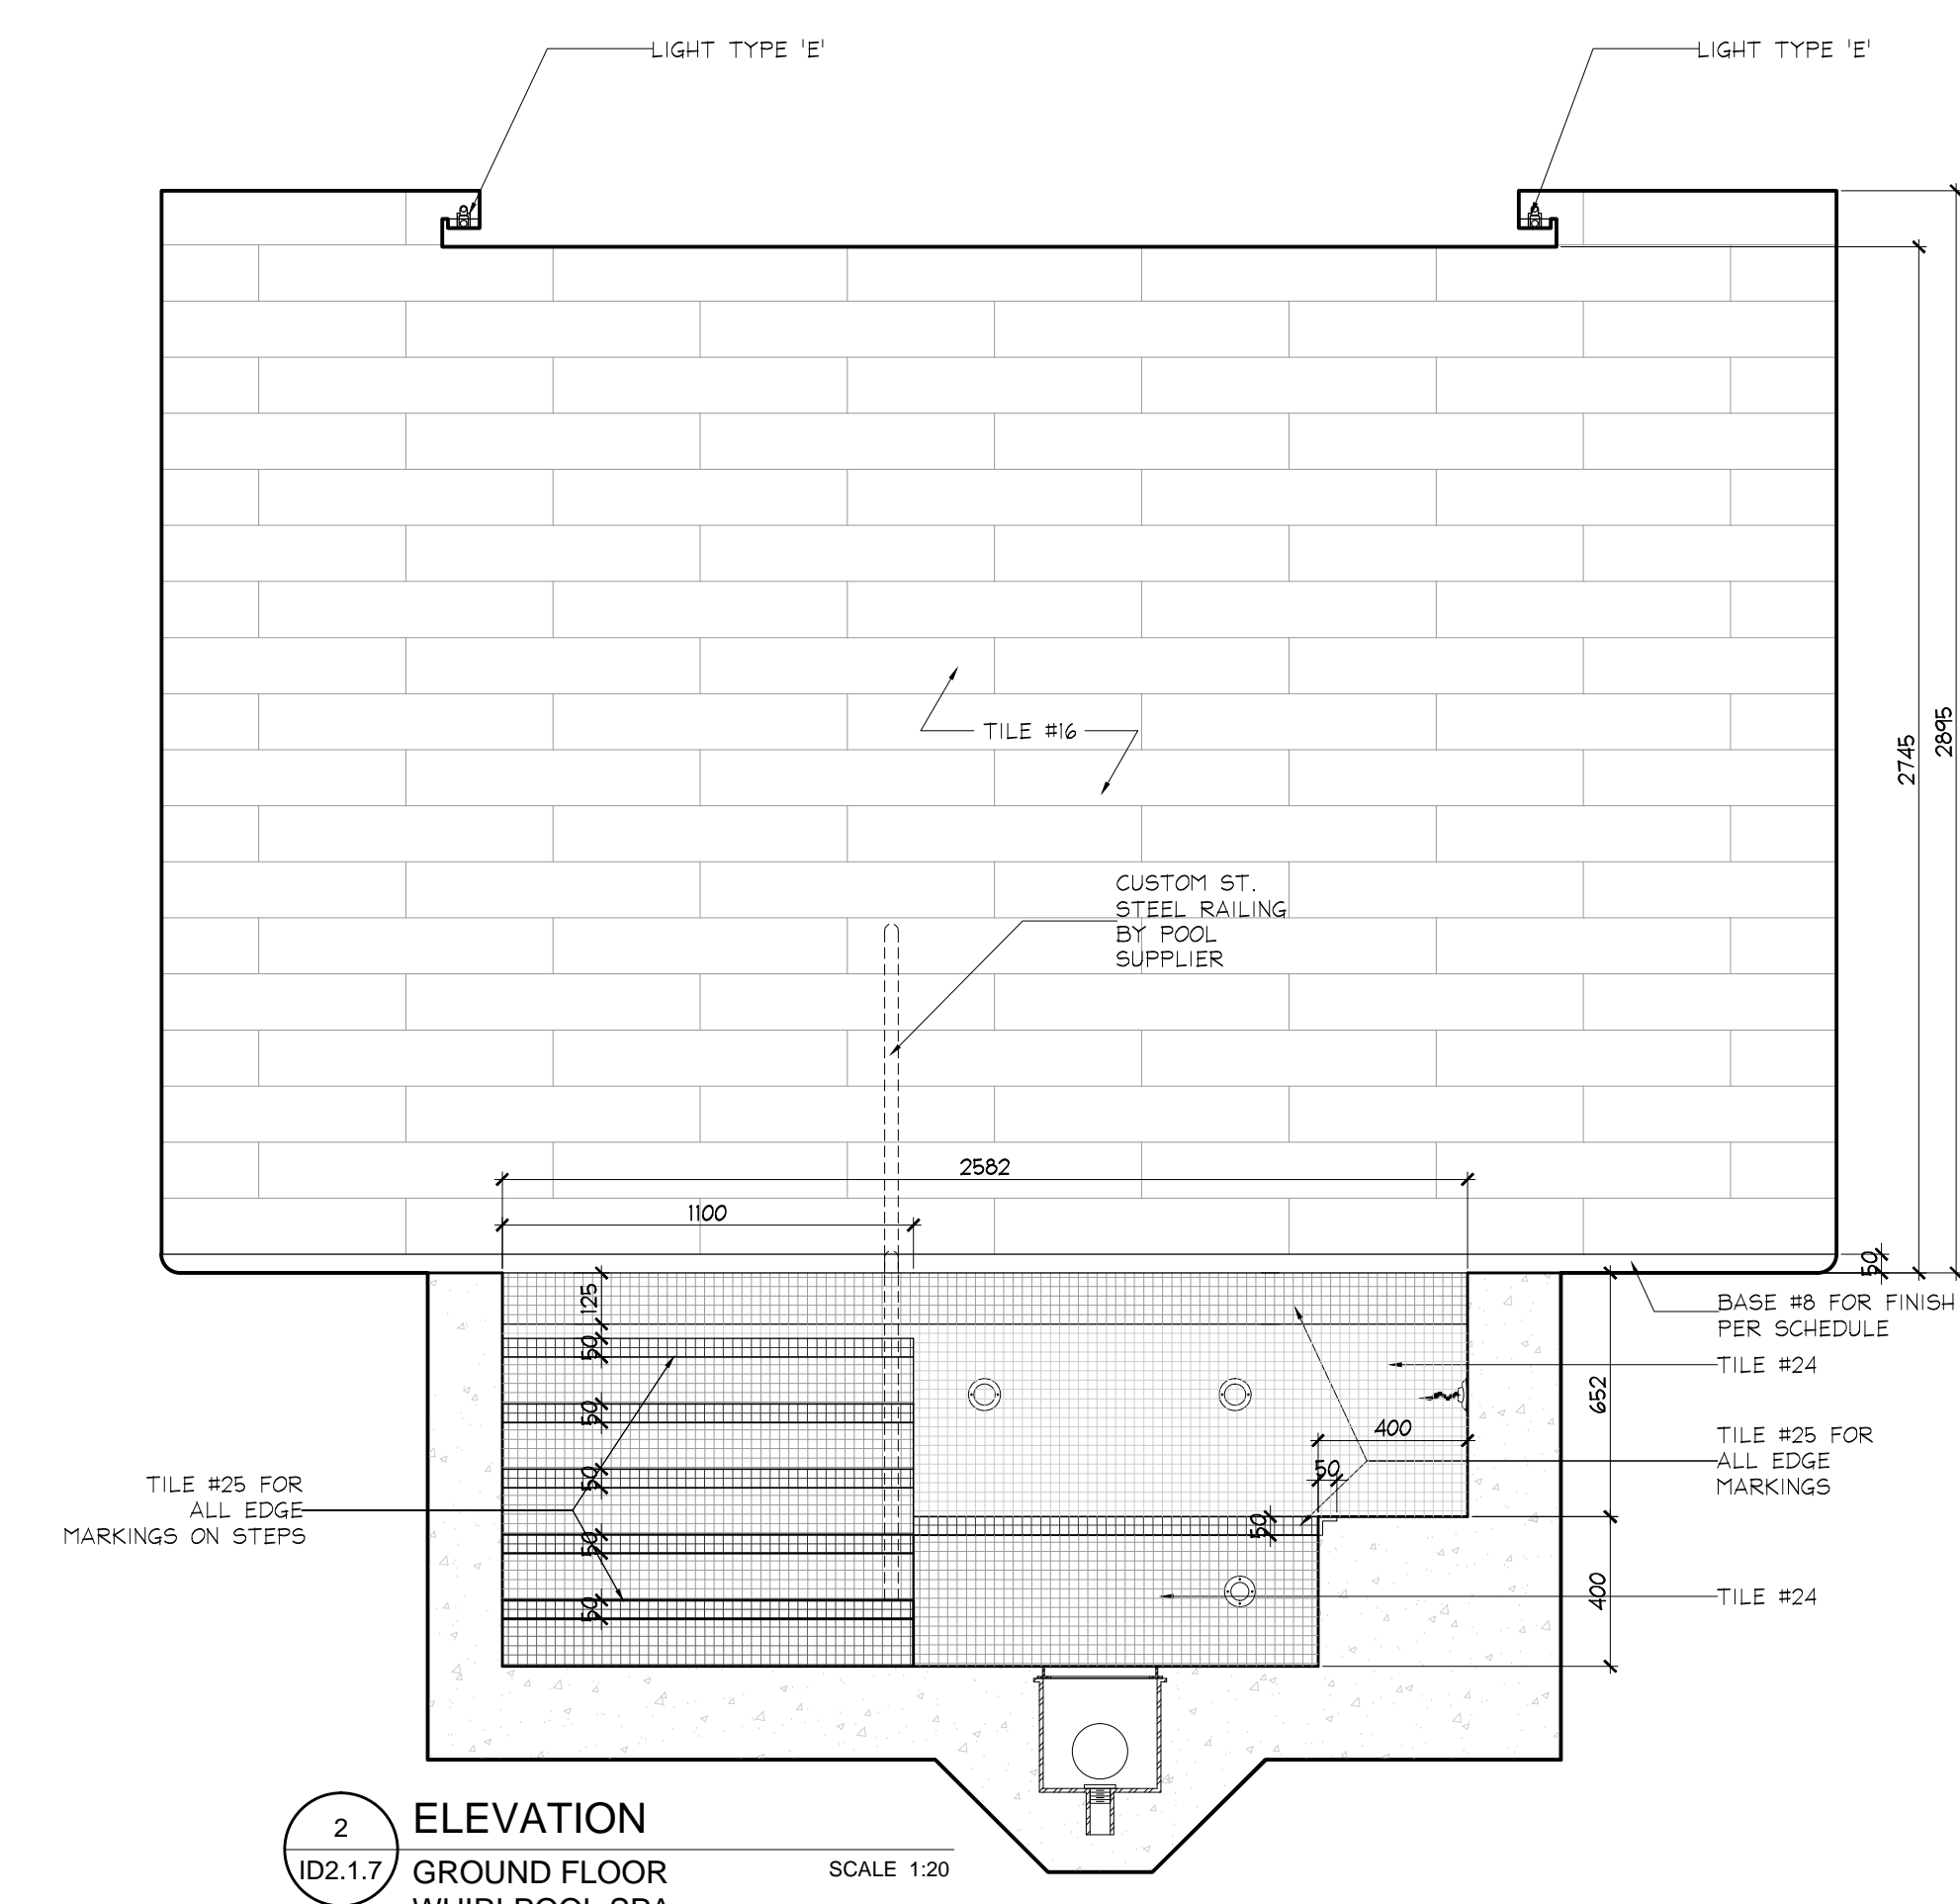


2 ELEVATION
GROUND FLOOR
WHIRLPOOL SPA
SCALE 1:20

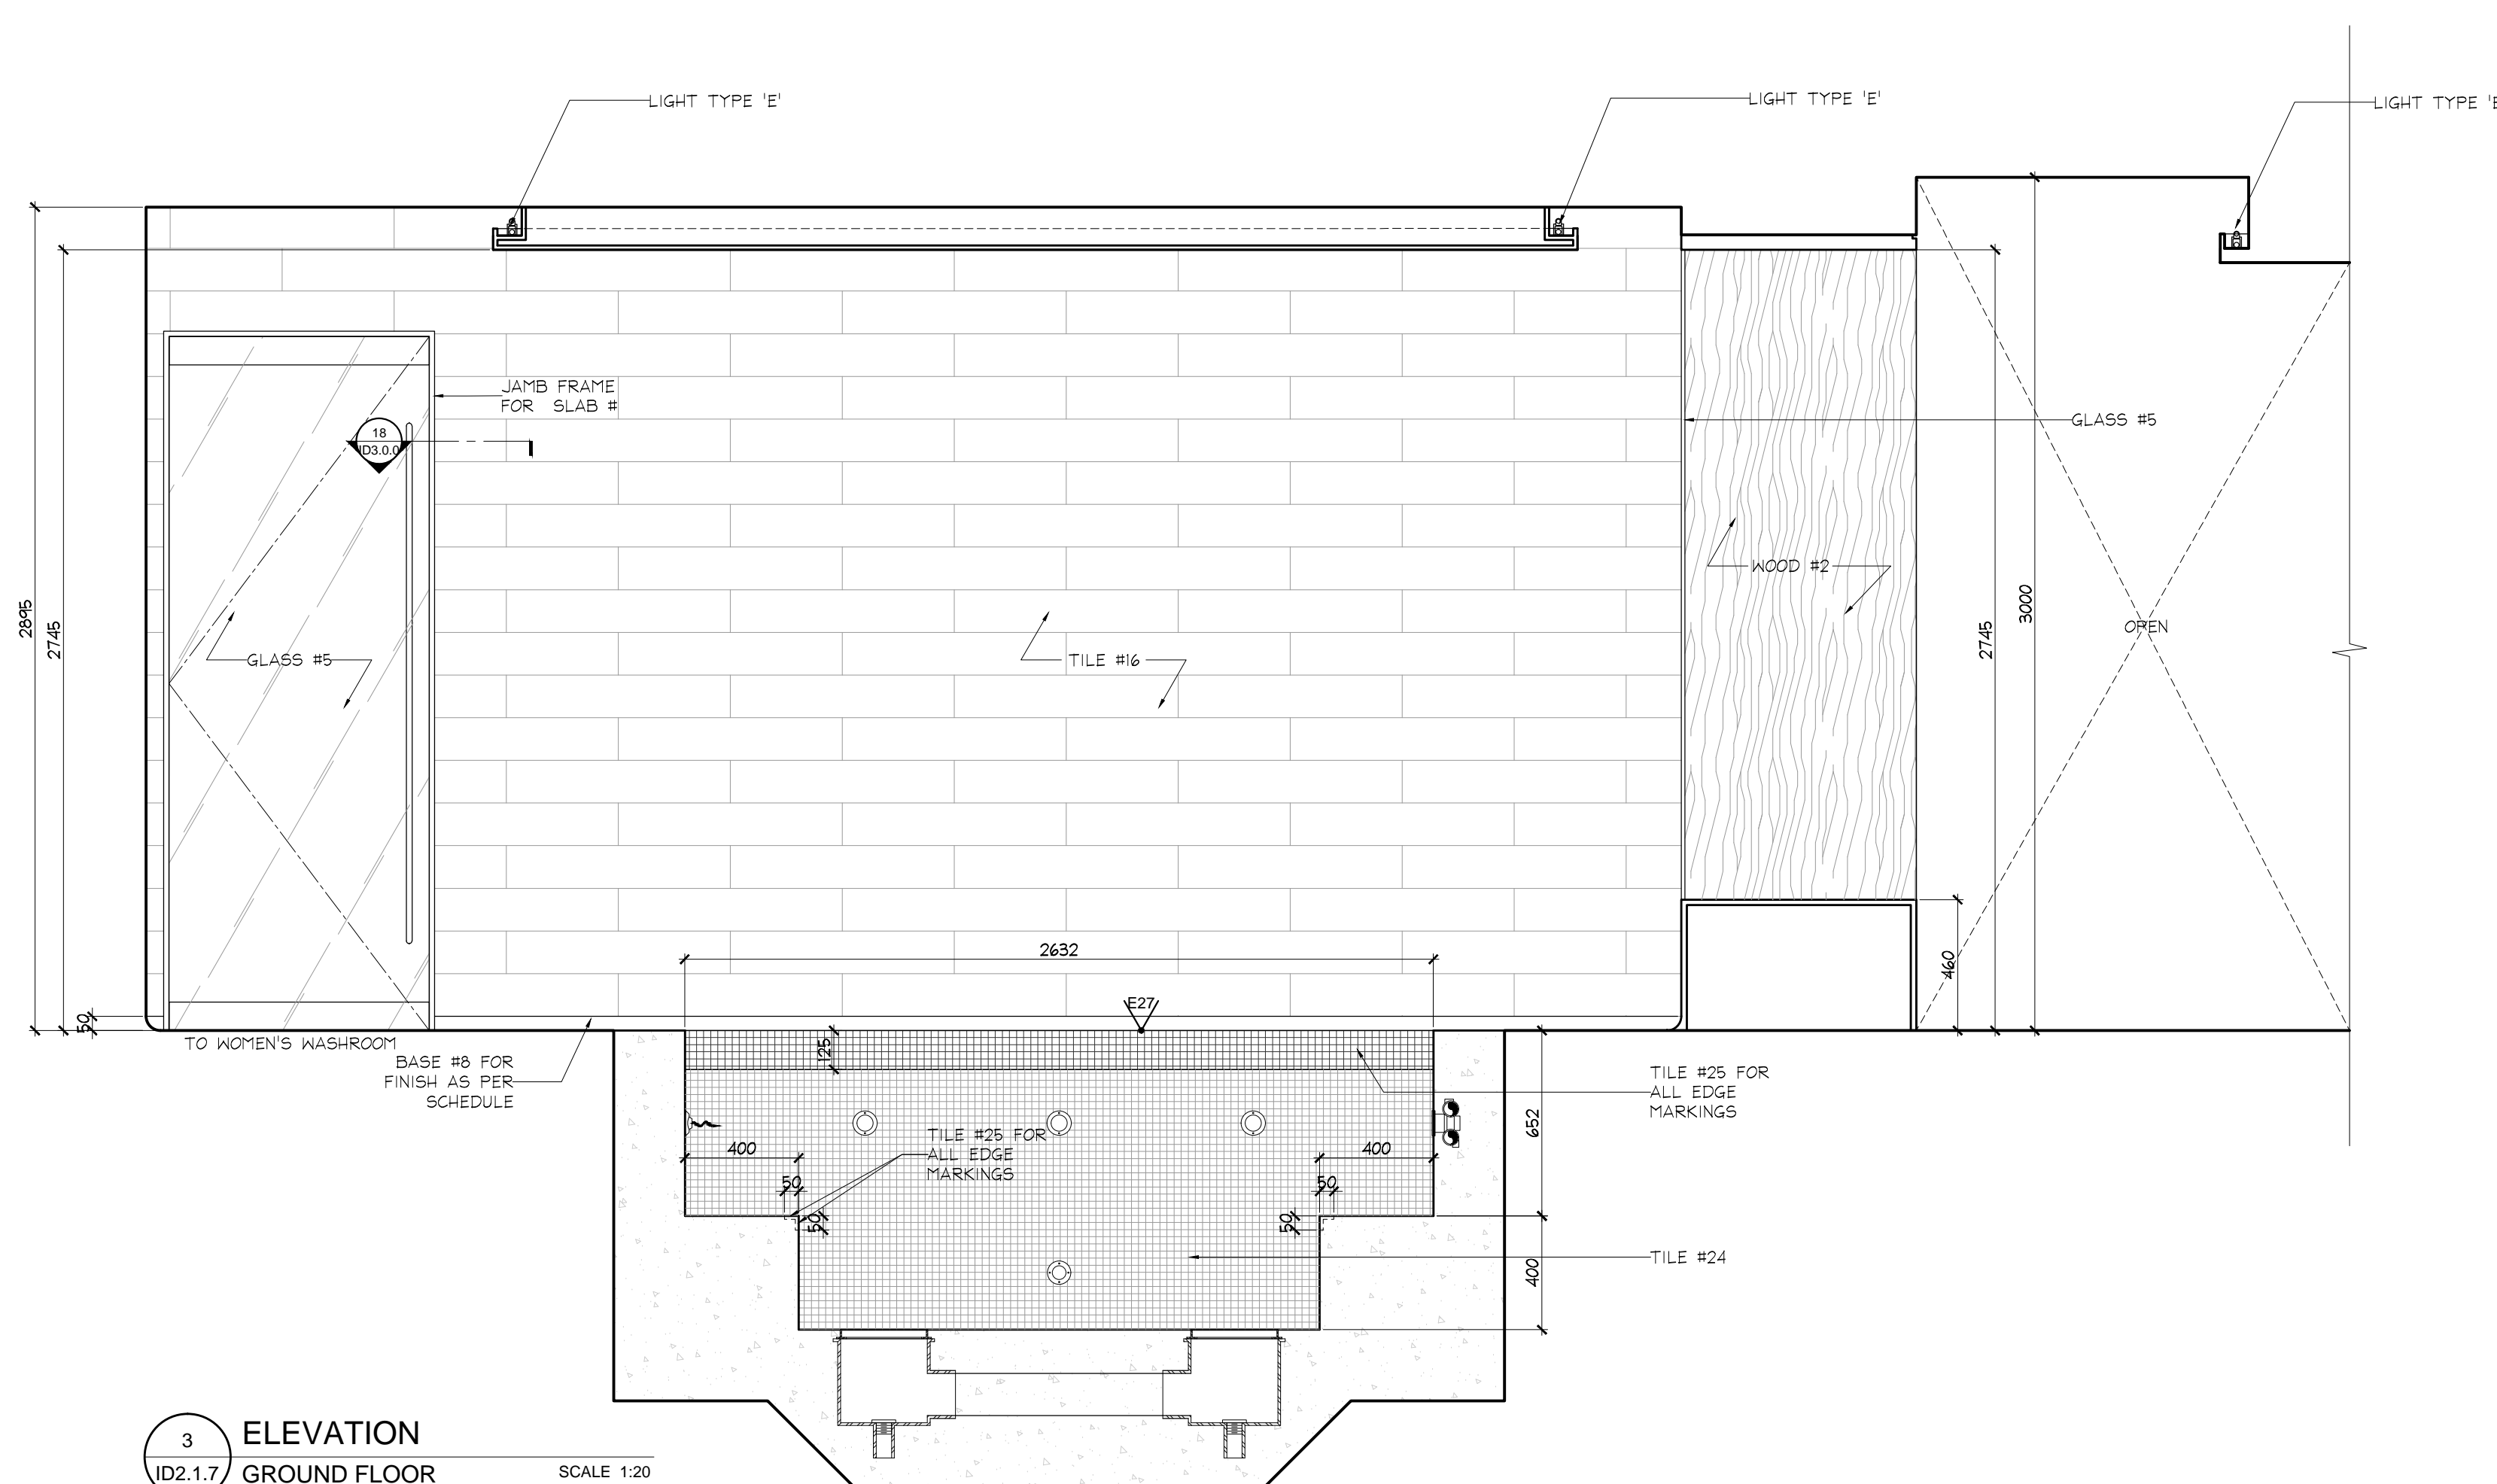


3 ELEVATION
GROUND FLOOR
WHIRLPOOL SPA
SCALE 1:20

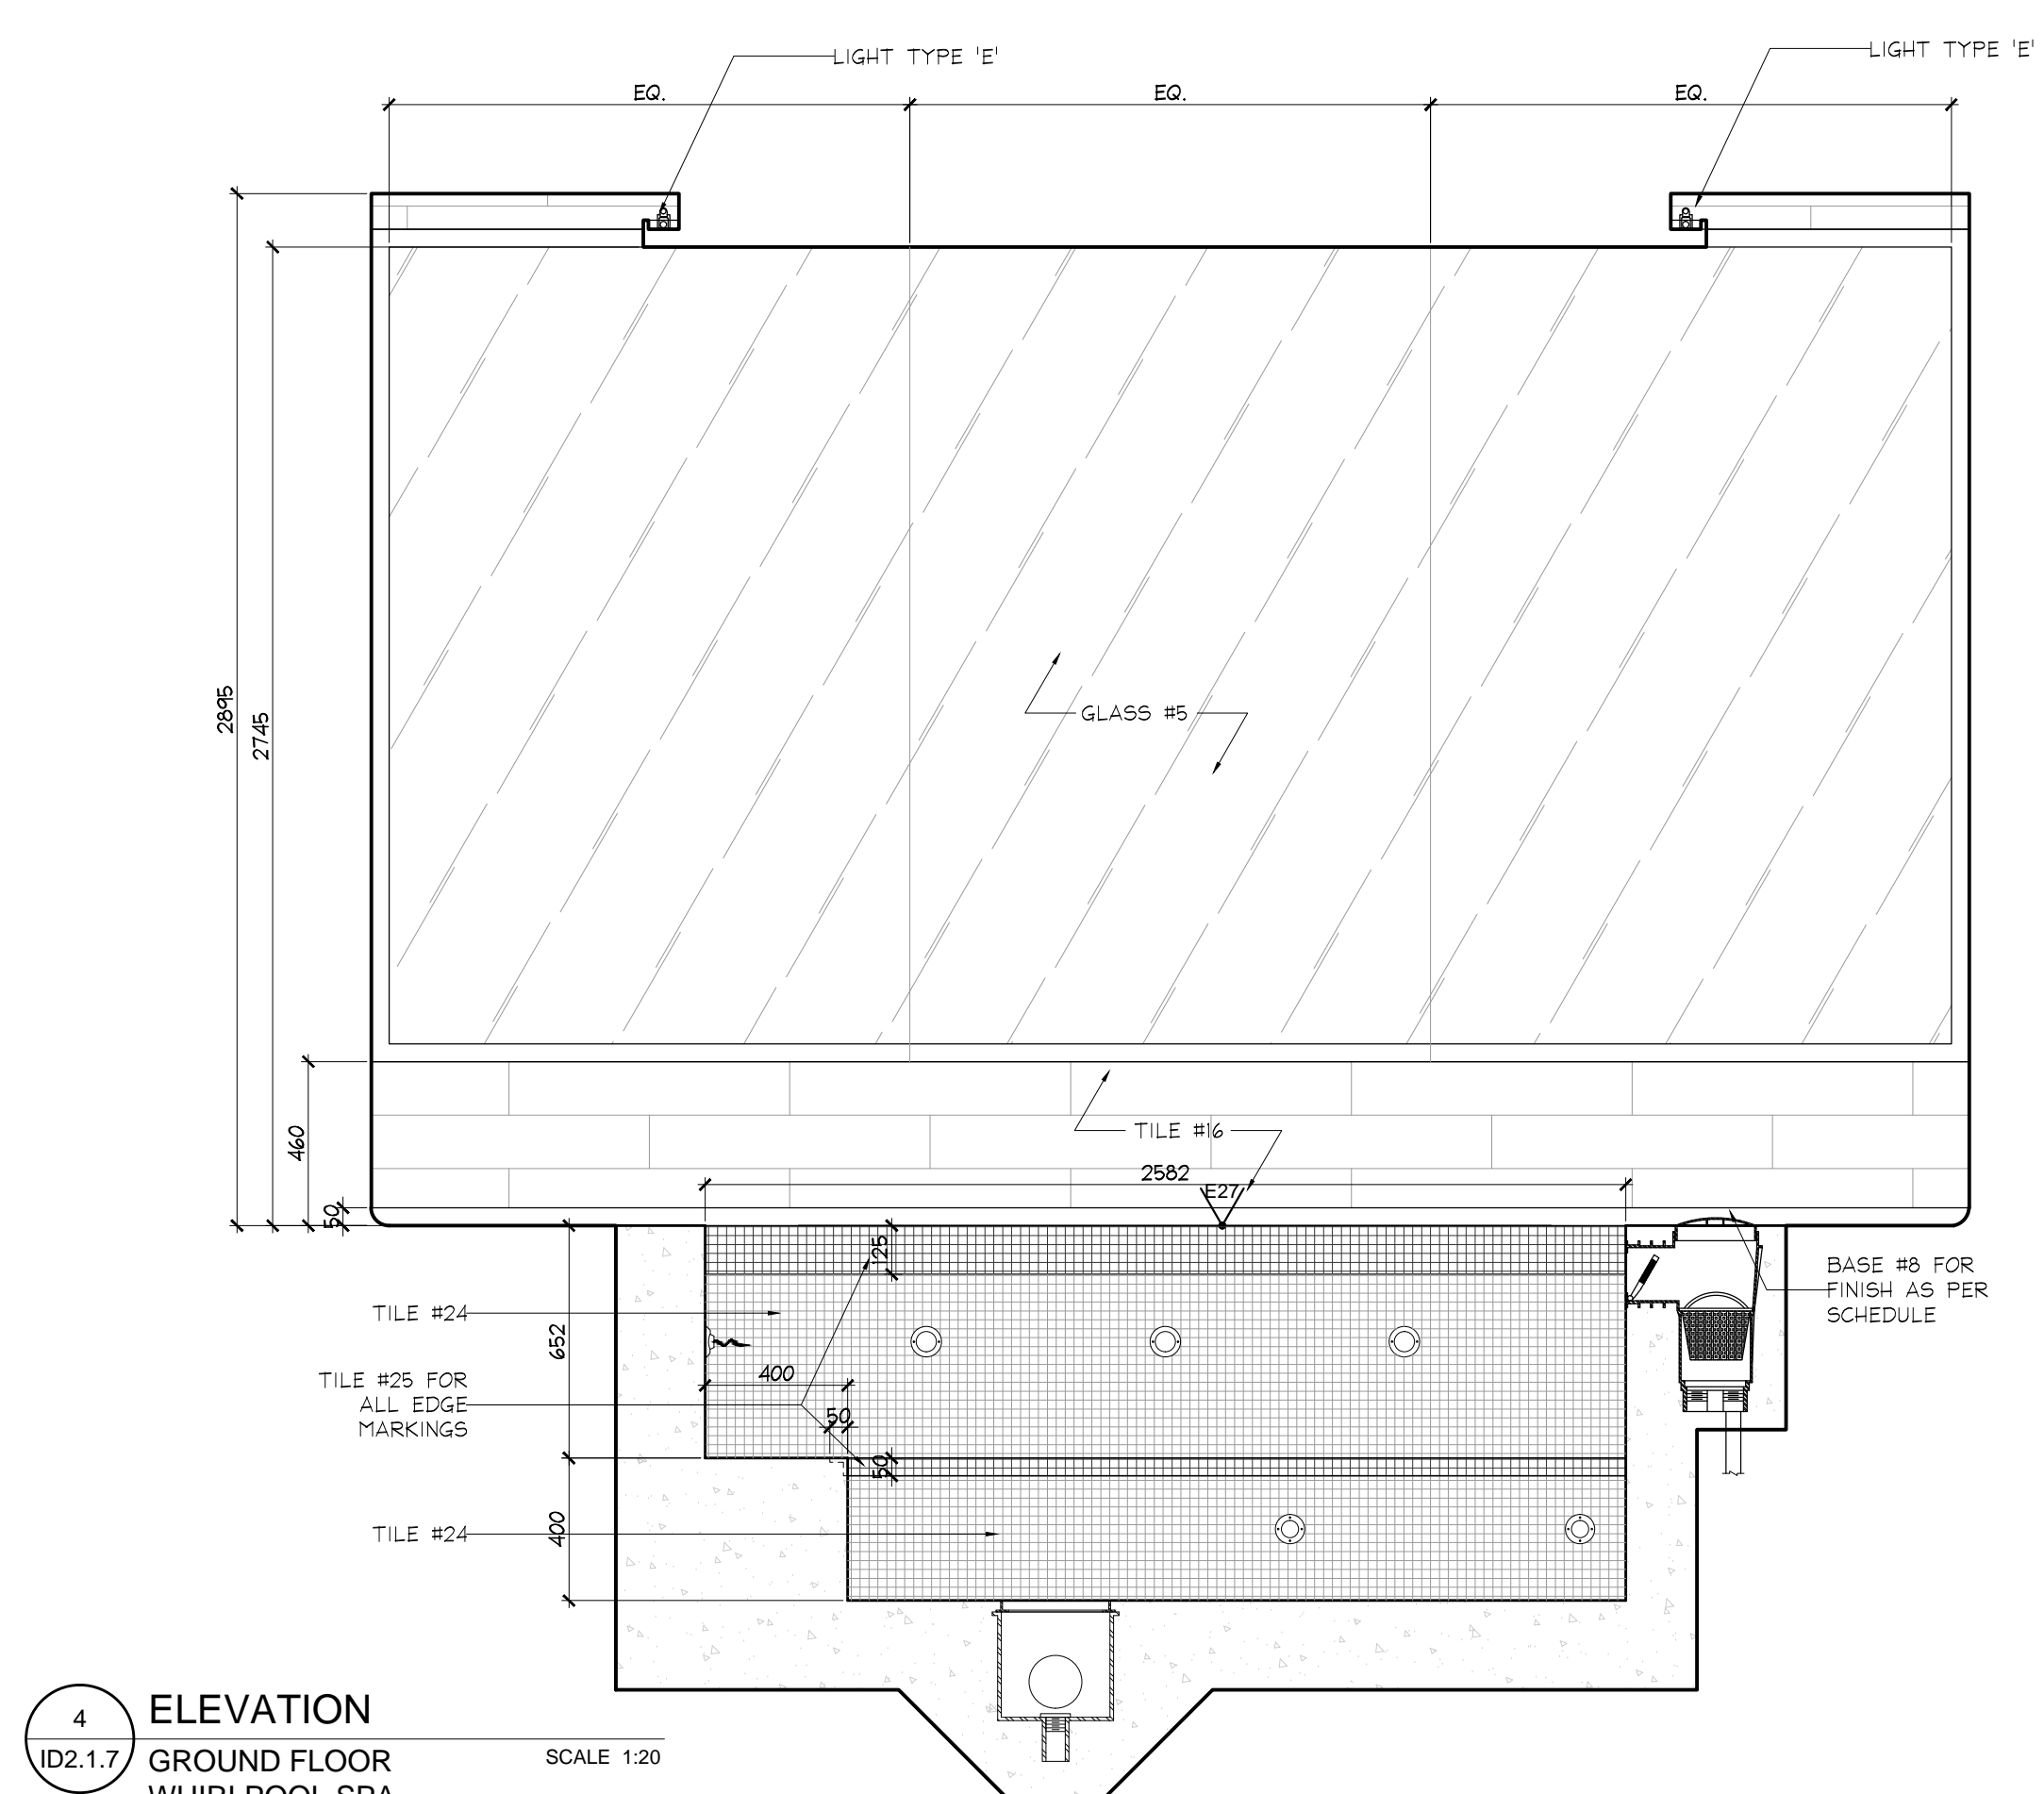


4 ELEVATION
GROUND FLOOR
WHIRLPOOL SPA
SCALE 1:20

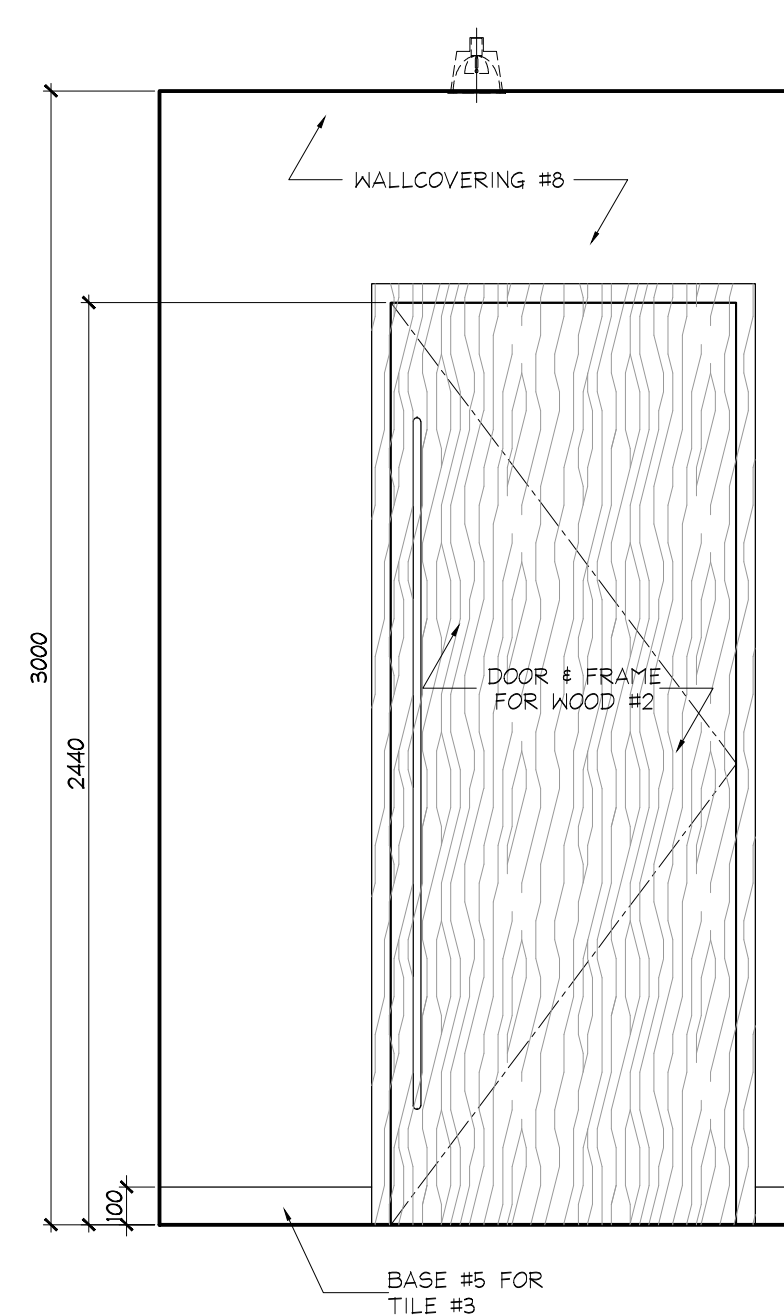


5 ELEVATION
GROUND FLOOR
WOMEN'S / MEN'S W.R. VESTIBULE
SCALE 1:20

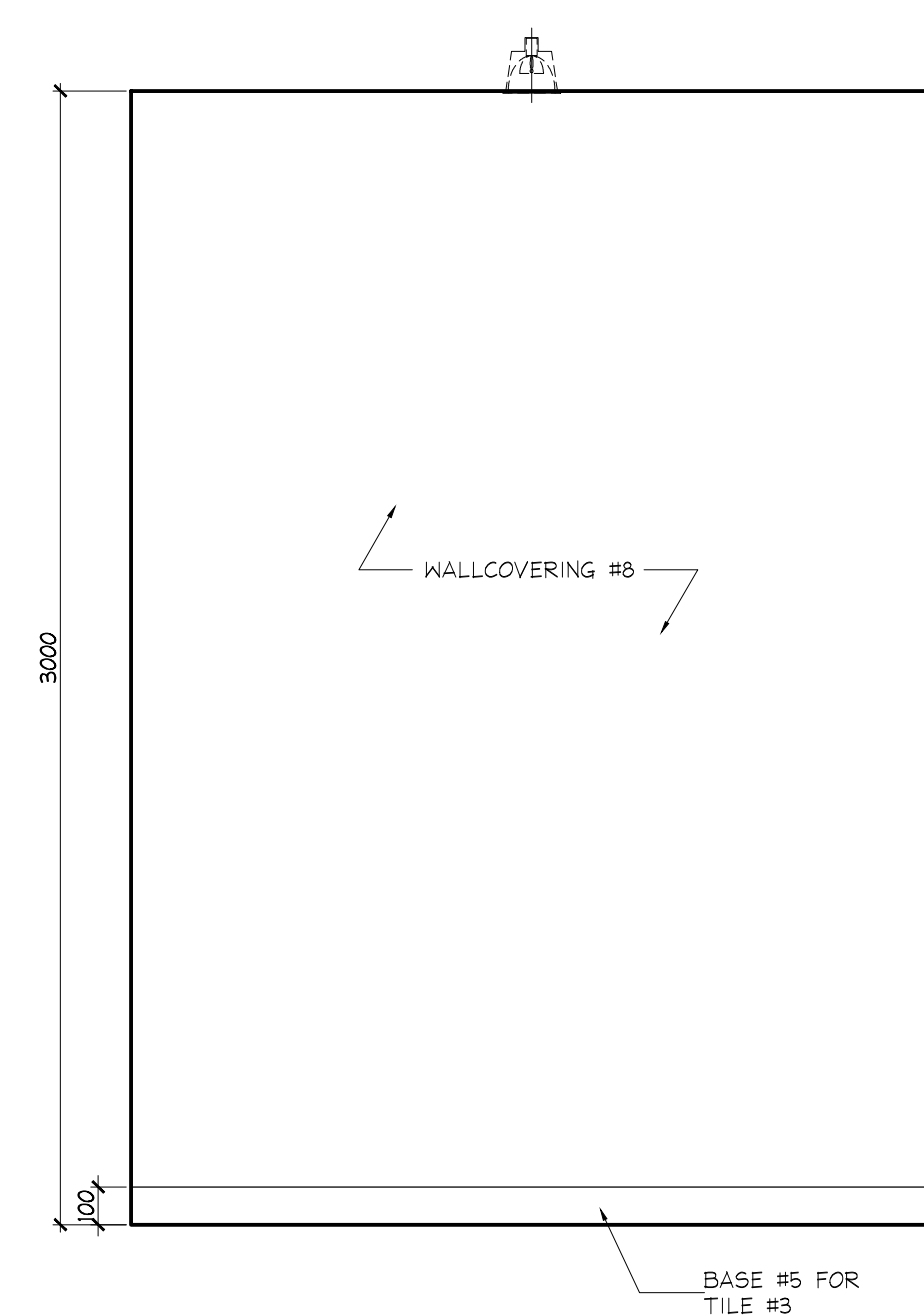

6 ELEVATION
GROUND FLOOR
WOMEN'S / MEN'S W.R. VESTIBULE
SCALE 1:20

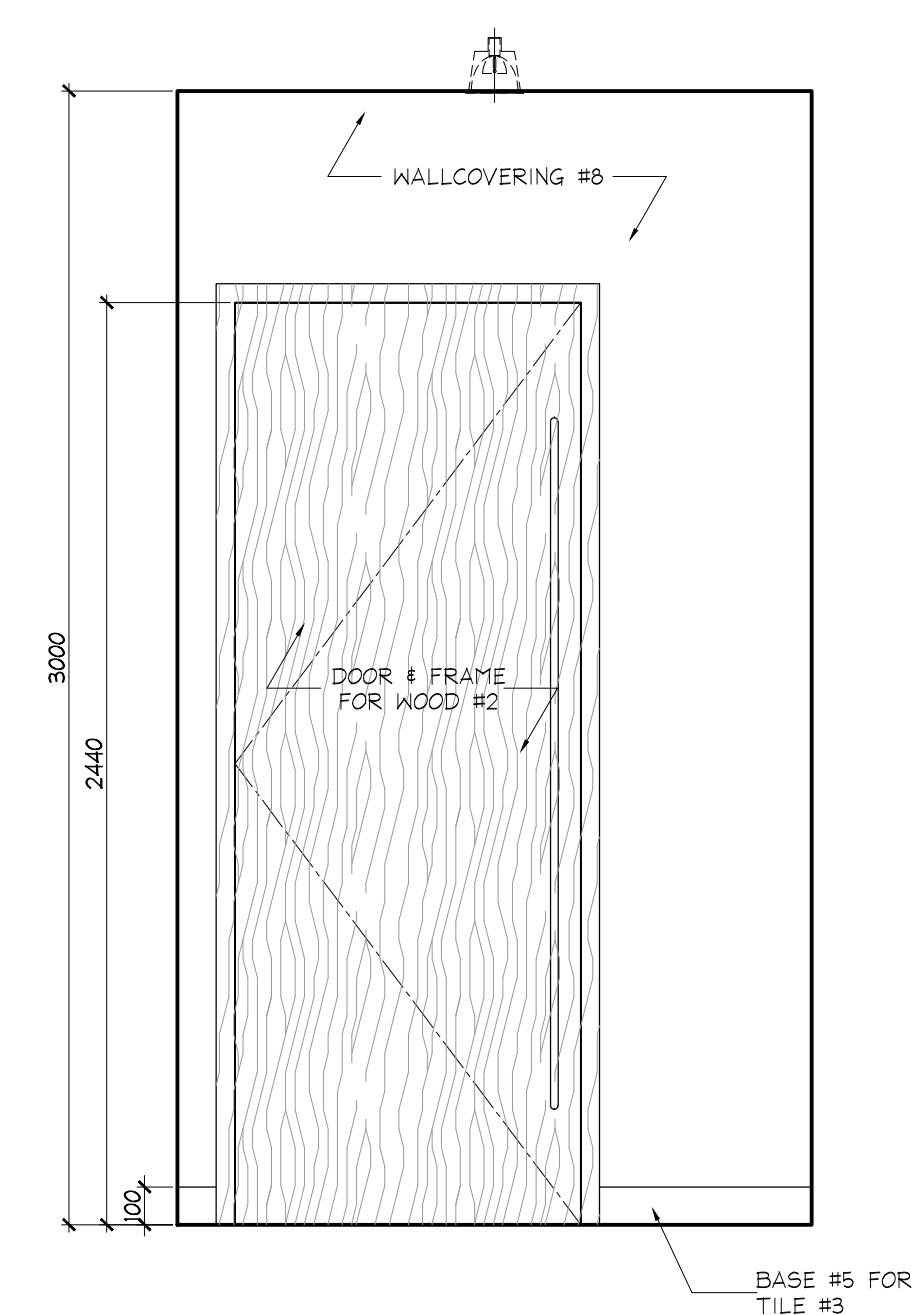

7 ELEVATION
GROUND FLOOR
WOMEN'S / MEN'S W.R. VESTIBULE
SCALE 1:20

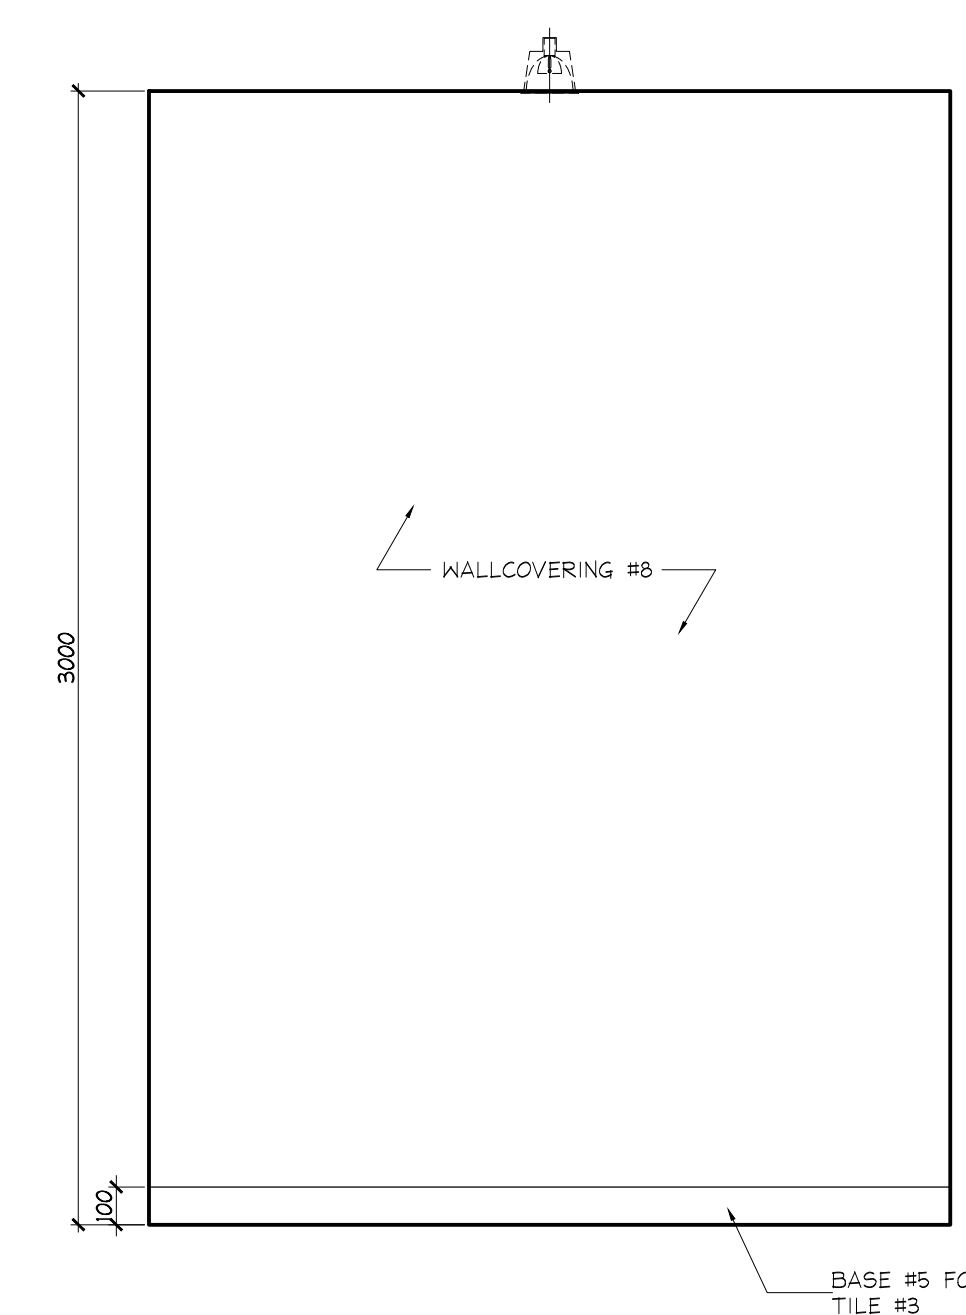

8 ELEVATION
GROUND FLOOR
WOMEN'S / MEN'S W.R. VESTIBULE
SCALE 1:20

NO	DATE	COMMENTS	INI
13	24 AUG / 15	RE ISSUED FOR DRYPWALL TENDER	CB
11	20 AUG / 15	ISSUED FOR DRYPWALL TENDER	CB
10	15 JULY / 15	ISSUED FOR TRIM CARPENTRY TENDER	CB
09	16 JUNE / 15	ISSUED FOR FINISH CARPENTRY	CB
04	30 MAR / 15	ADDENDUM #1	CB
03	06 MAR / 15	ISSUED FOR TILE TENDER	AP
02	26 JAN / 15	ISSUED FOR TENDER	AP
01	22 AUG / 14	ISSUED FOR PERMIT	AP

UNION 31
UNION31 INC.
183 BATHURST STREET, STE. 201
TORONTO, ON, M5T 2R7, CANADA
TEL: 416-597-1576 FAX: 416-597-2139

PROJECT NAME: ALEXANDRA PARK MAIN BUILDING	
BLOCK 11 ON, Canada	
PROJECT NO.: 13-949	DRAWINGS: GROUND FLOOR ELEVATIONS
DATE STARTED: 07 AUG / 13	DRAWING NO.: ID 2.1.7
SCALE: 1:20	DRAWN BY: AP
APPROVED BY: KC	