




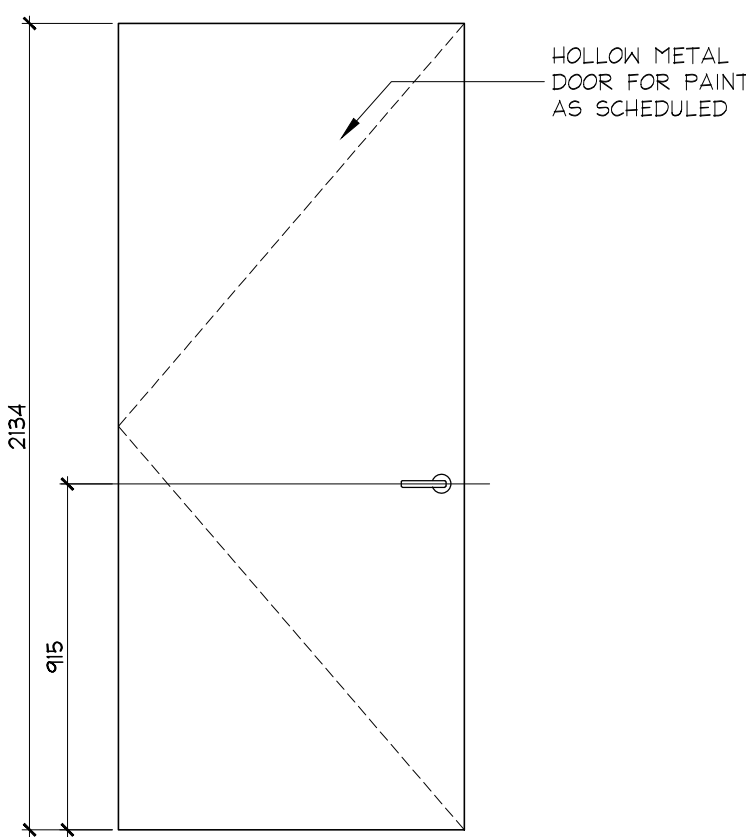


TYPICAL
TYPE "TYP.1"
LOCKER DOORS

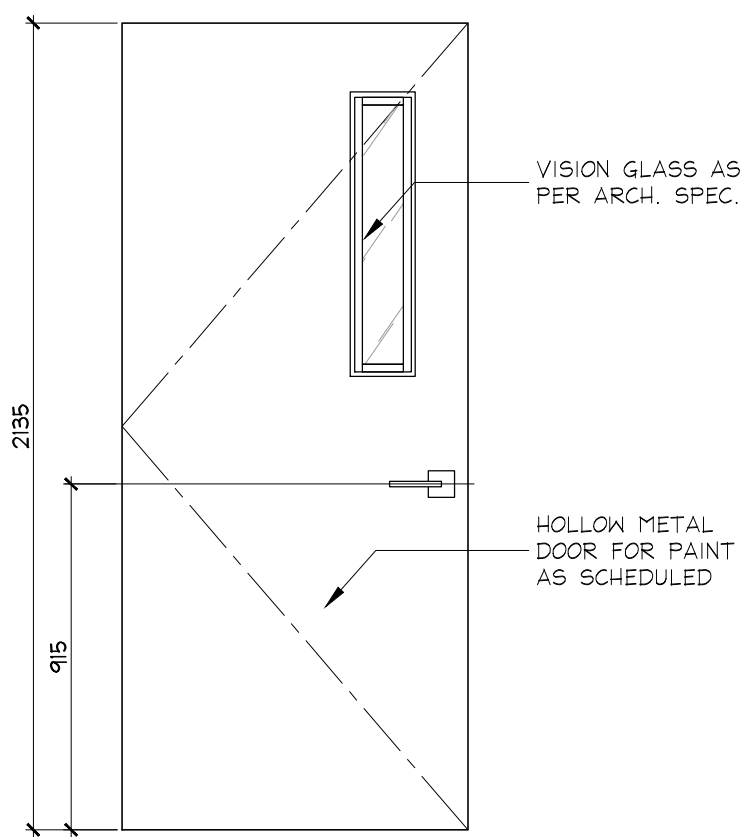


TYP. EXIT STAIR
DOORS "TYP.2"

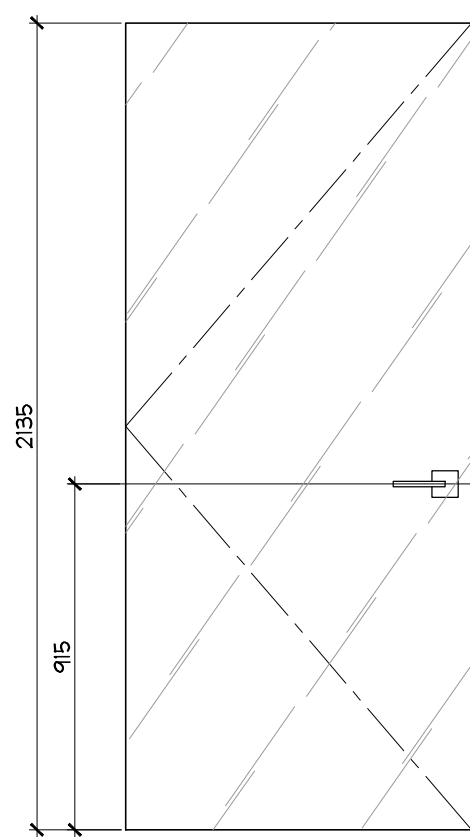


PARKING LEVEL 2
DOORS P201.1, P201.X, P201.3

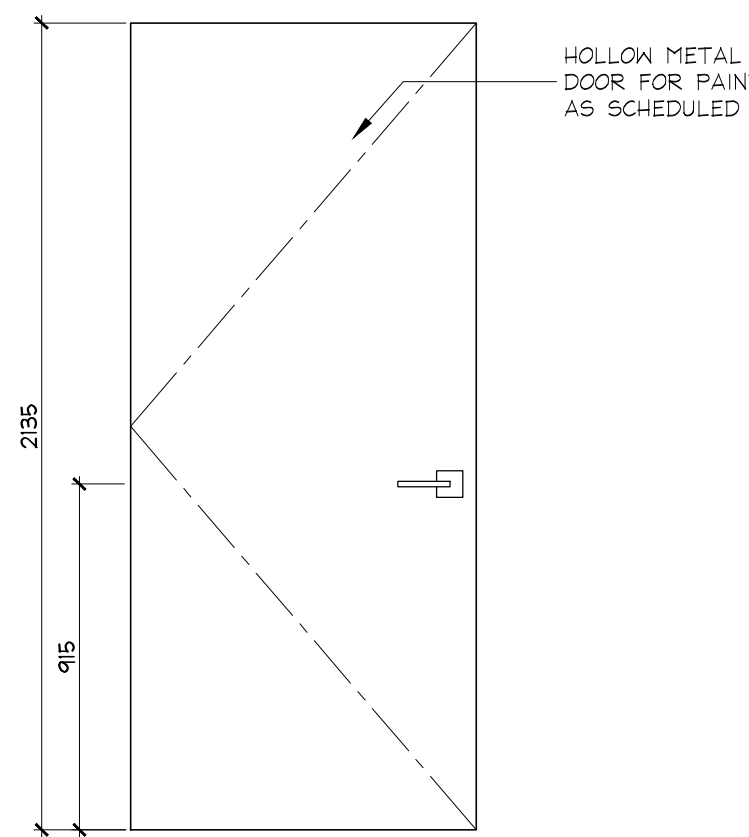


PARKING LEVEL 2
DOOR P201.2

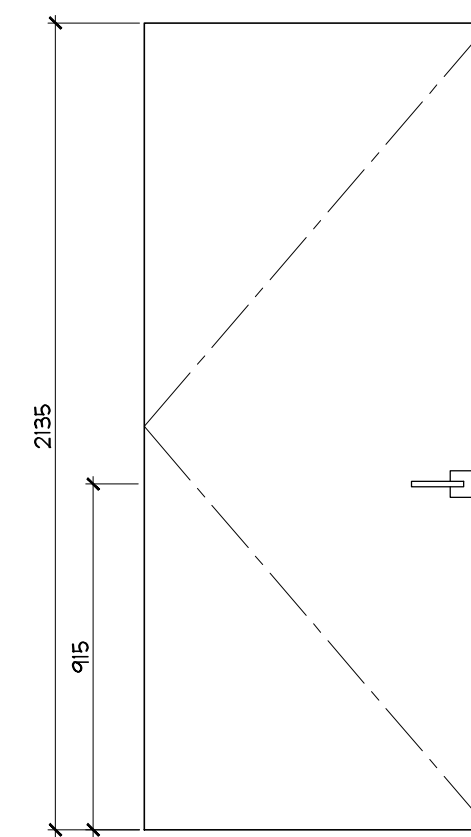


PARKING LEVEL 1
DOORS P110.1, P101

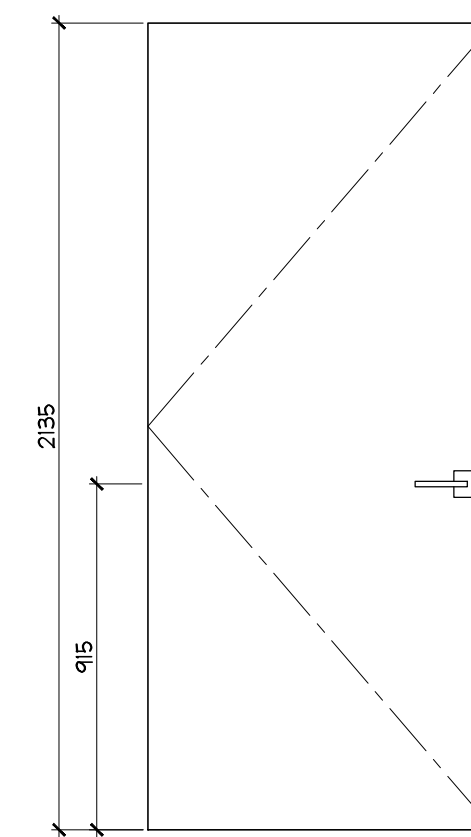


PARKING LEVEL 1
DOORS P110.1, P130

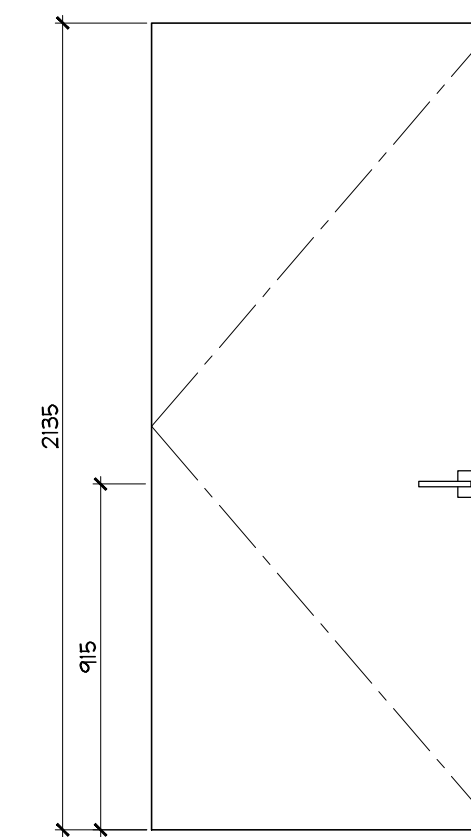


PARKING LEVEL 1
DOOR P117

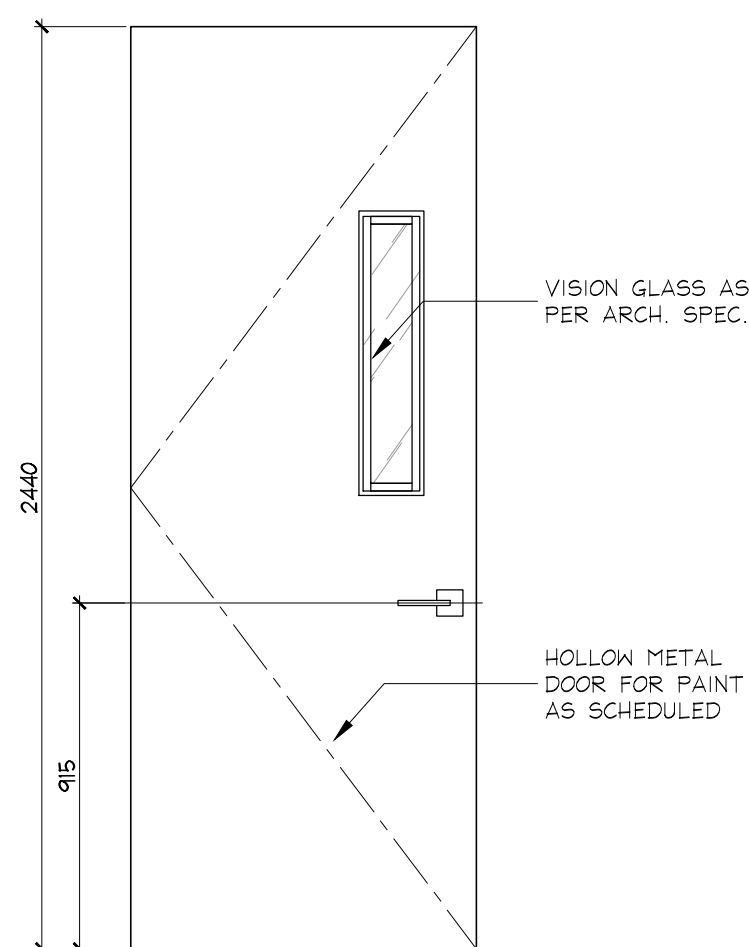


GROUND FLOOR
DOOR 145.2

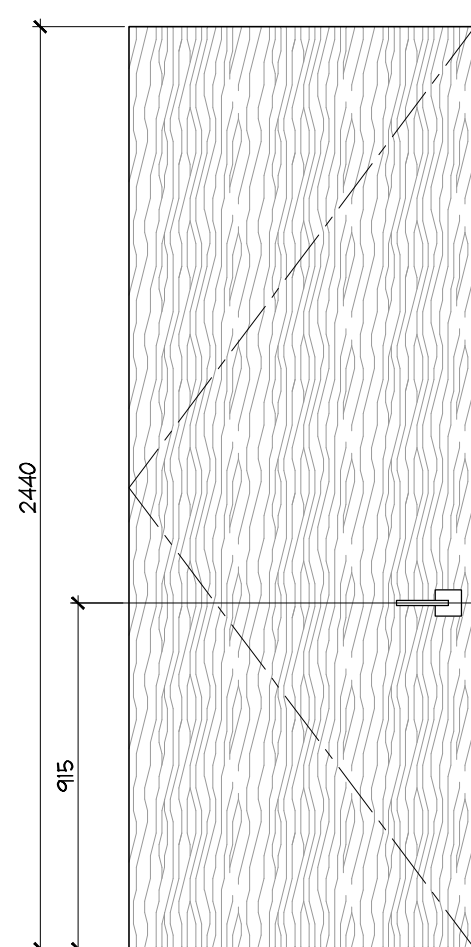


GROUND FLOOR
DOOR 138
MAIL SORTING

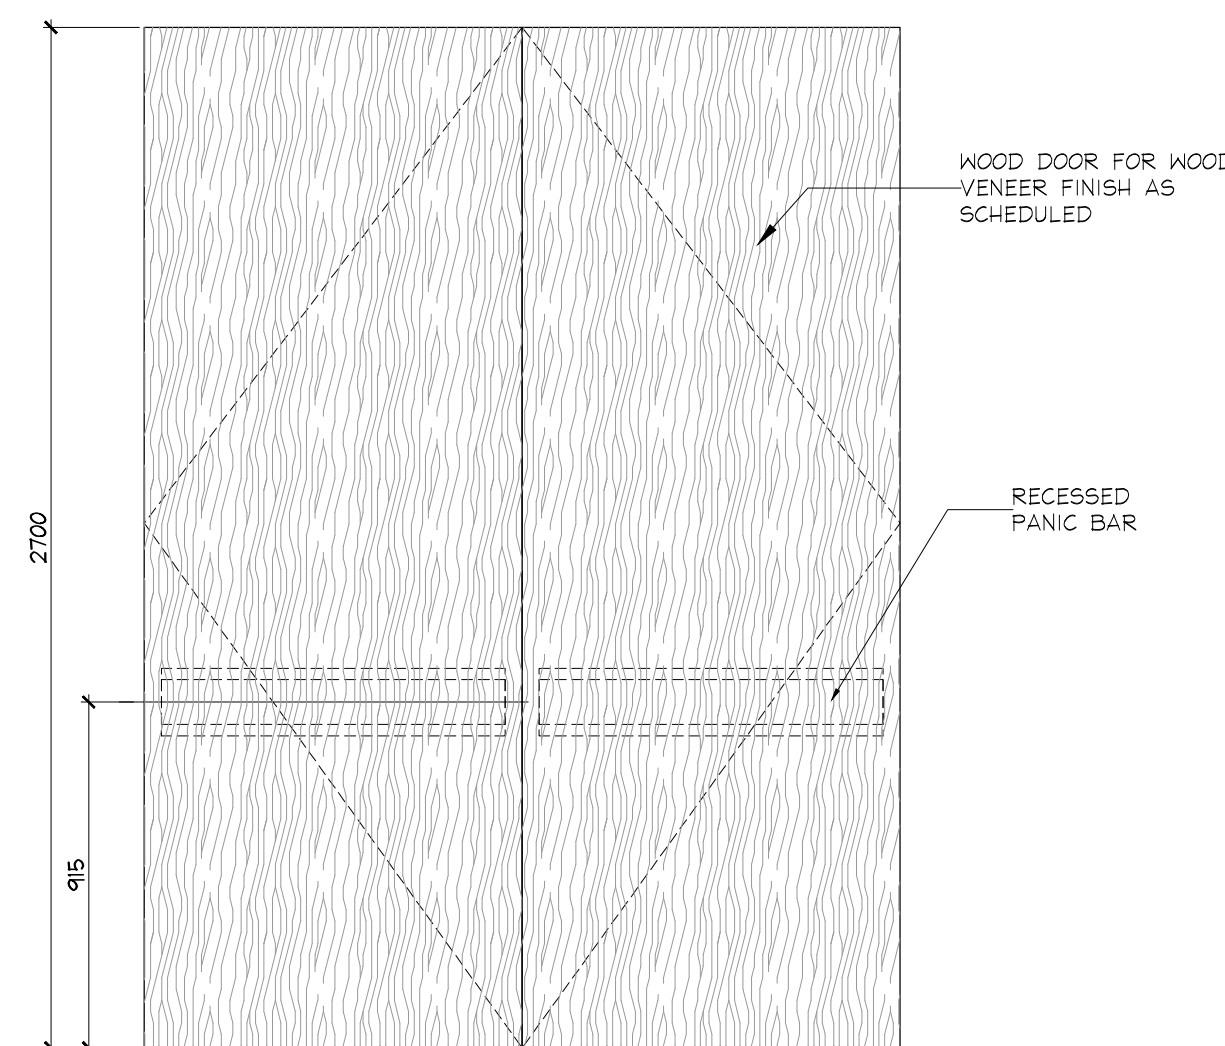


GROUND FLOOR
DOOR 140
ELEVATOR LOBBY

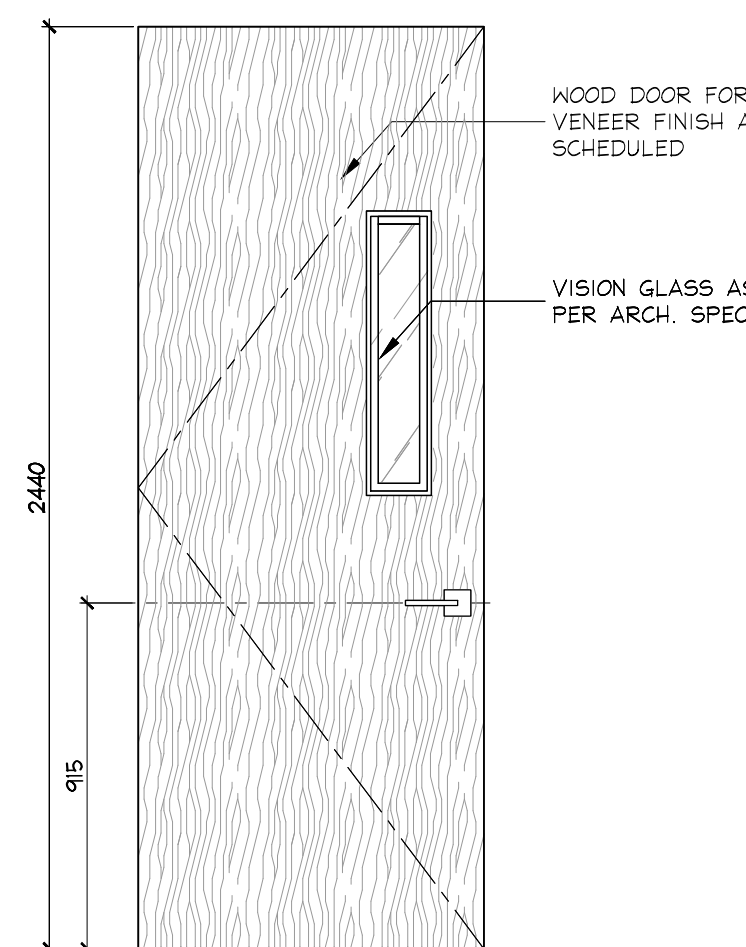


GROUND FLOOR
DOOR 140.2
CORRIDOR B TO LOBBY

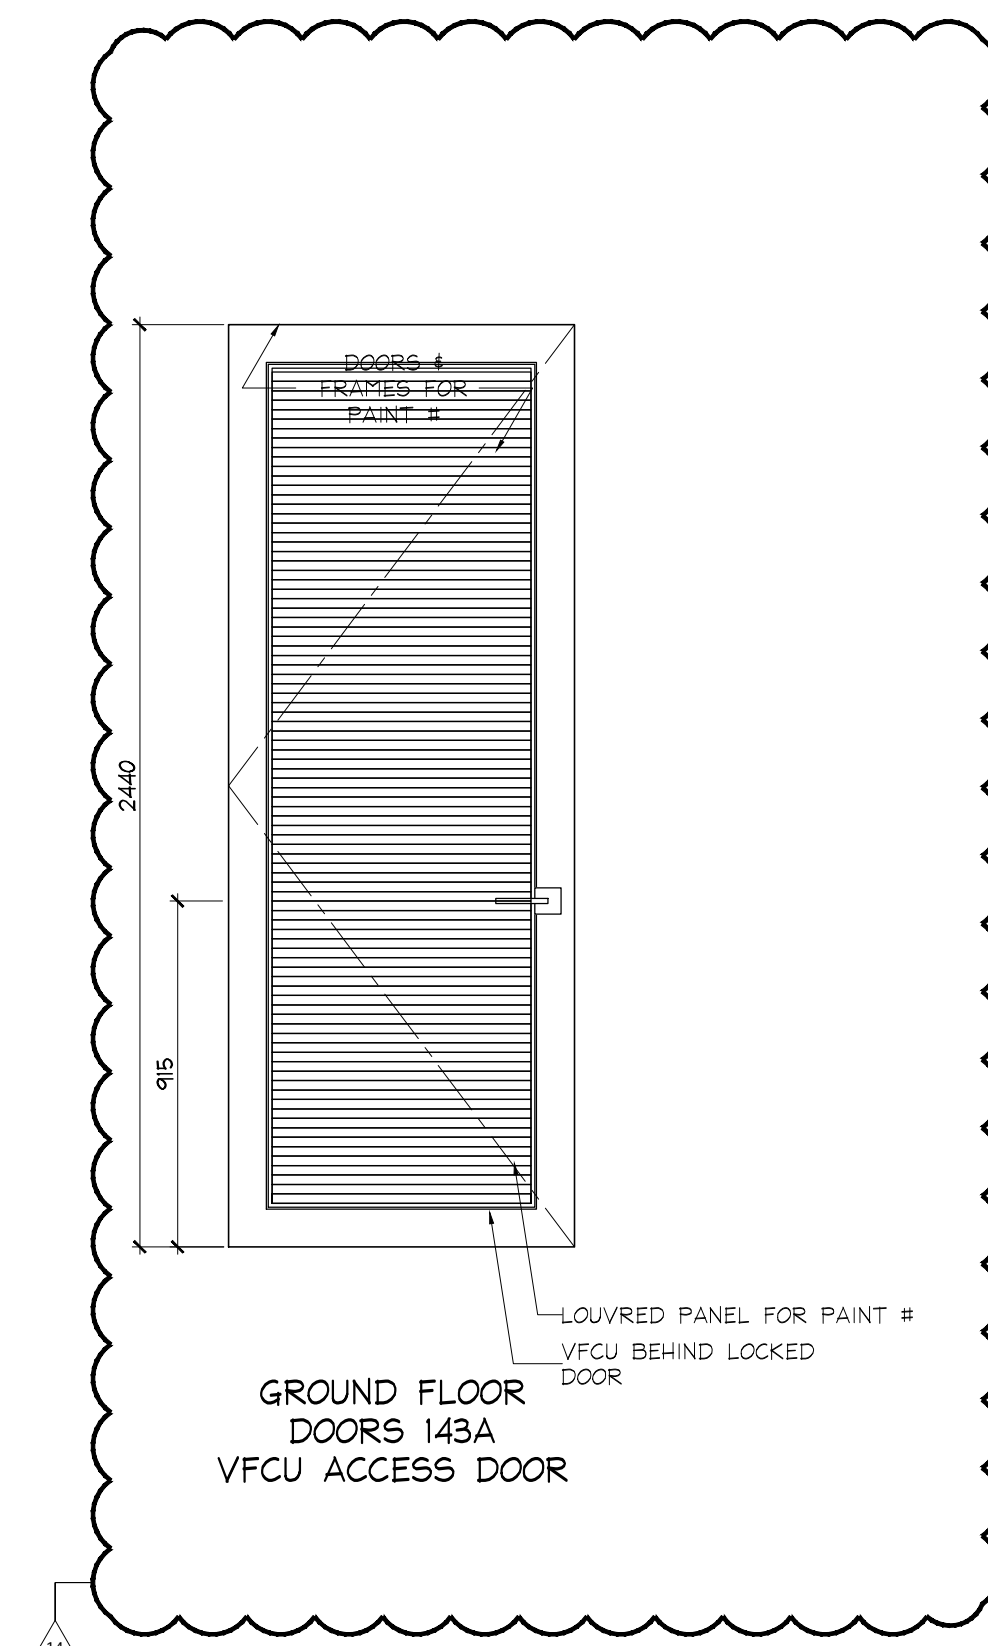


GROUND FLOOR
DOORS 143A
VFCU ACCESS DOOR

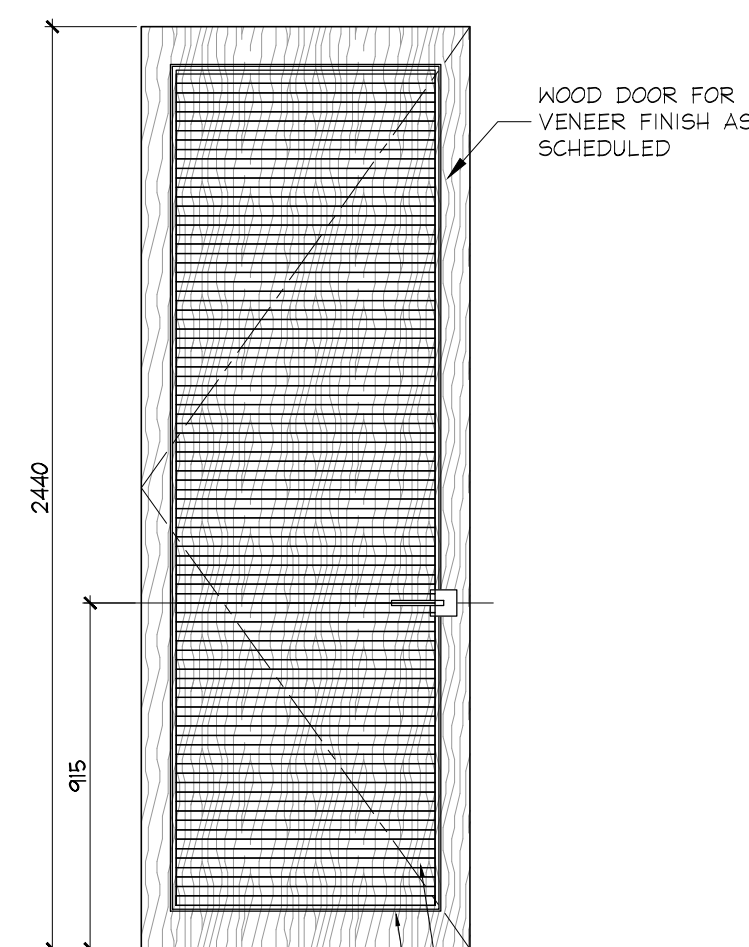


GROUND FLOOR
DOORS 143B, 143C
VFCU ACCESS DOOR

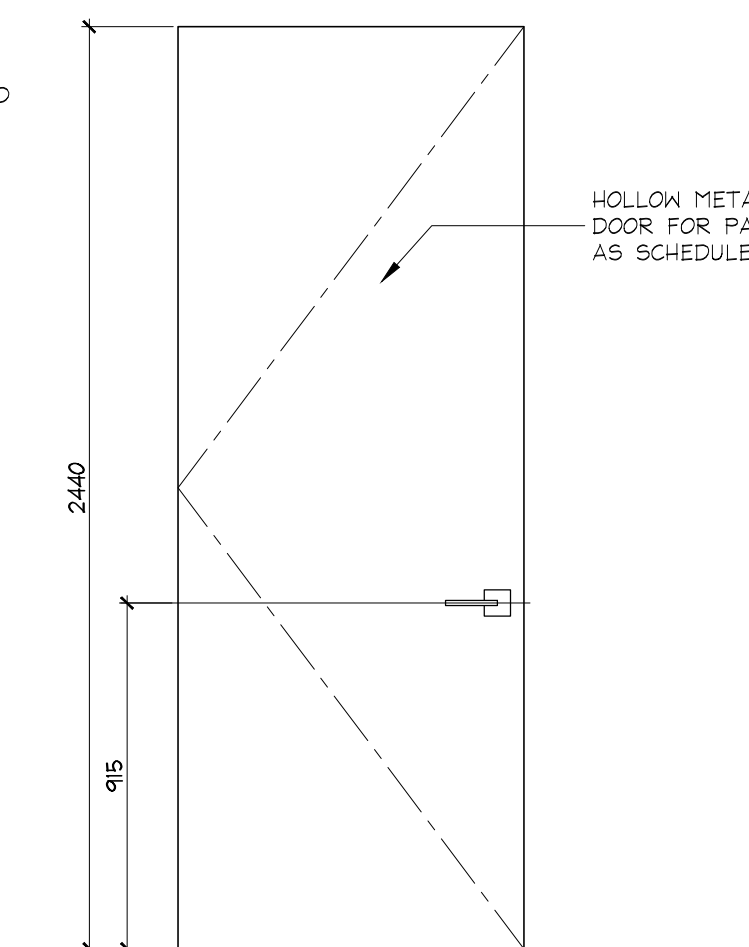


GROUND FLOOR
DOOR 144

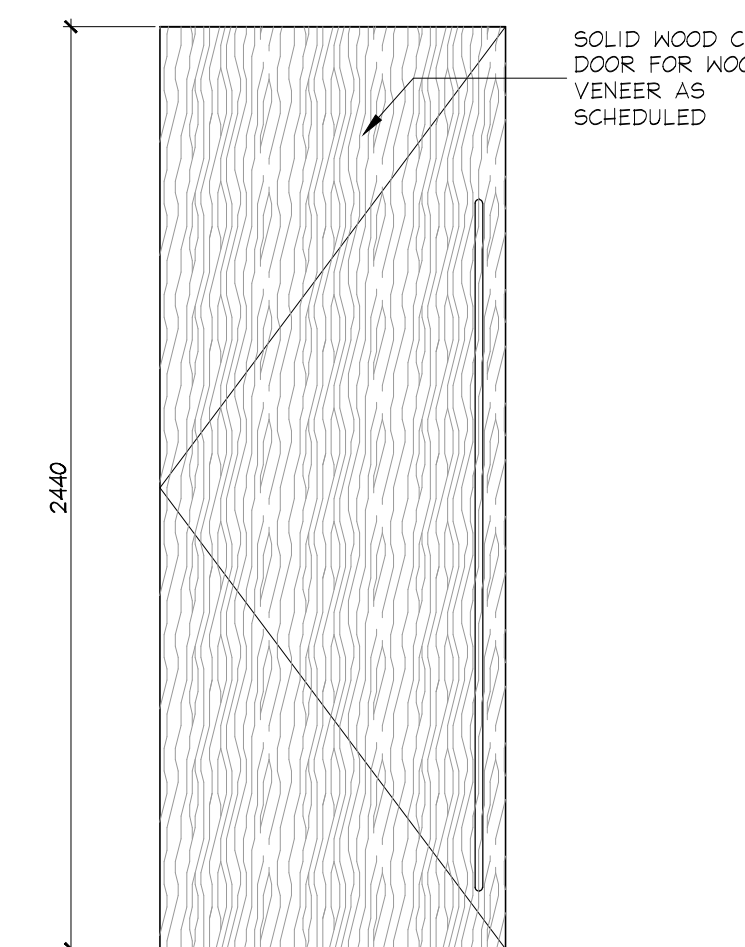


GROUND FLOOR
DOORS 146A, 146B, 151A, 151B, 148, 153
MEN'S / WOMEN'S CHANGEROOM VESTIBULE
AMENITY KITCHENETTE

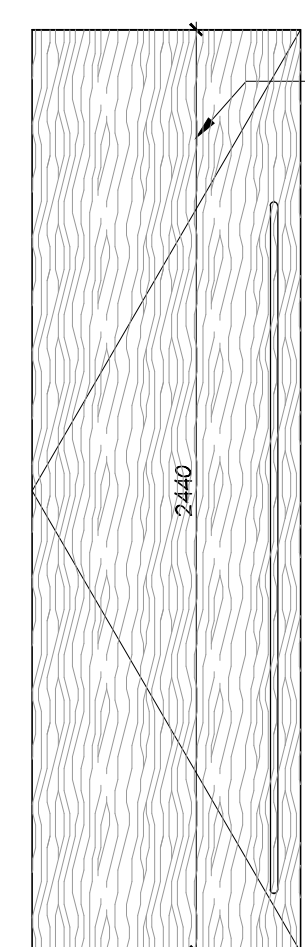


GROUND FLOOR
DOORS 147, 152
MEN'S / WOMEN'S WC

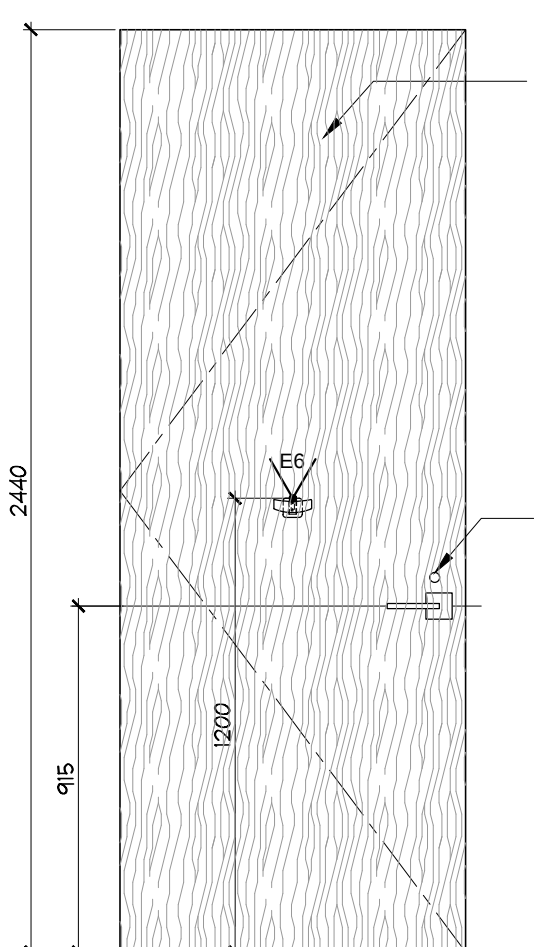


GROUND FLOOR
DOORS 148, 153
(INTERIOR)
MEN'S / WOMEN'S WC BF

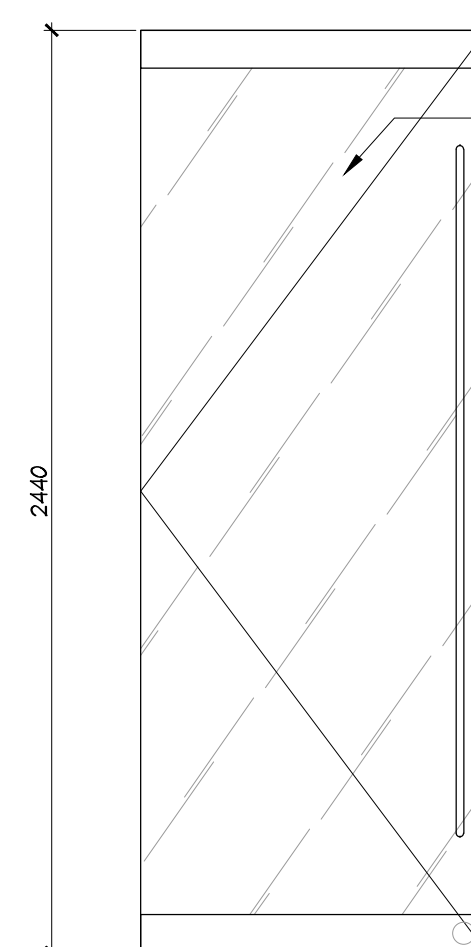


GROUND FLOOR
DOORS 149.1, 149.2
MEN'S / WOMEN'S CHANGEROOM TO
WHIRLPOOL SPA

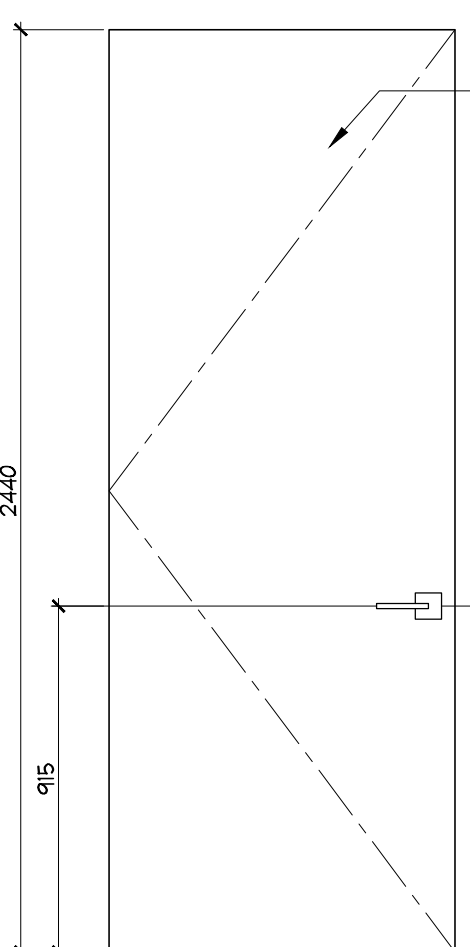


GROUND FLOOR
DOOR 150
JANITOR CLOSET IN WOMEN'S
CHANGEROOM

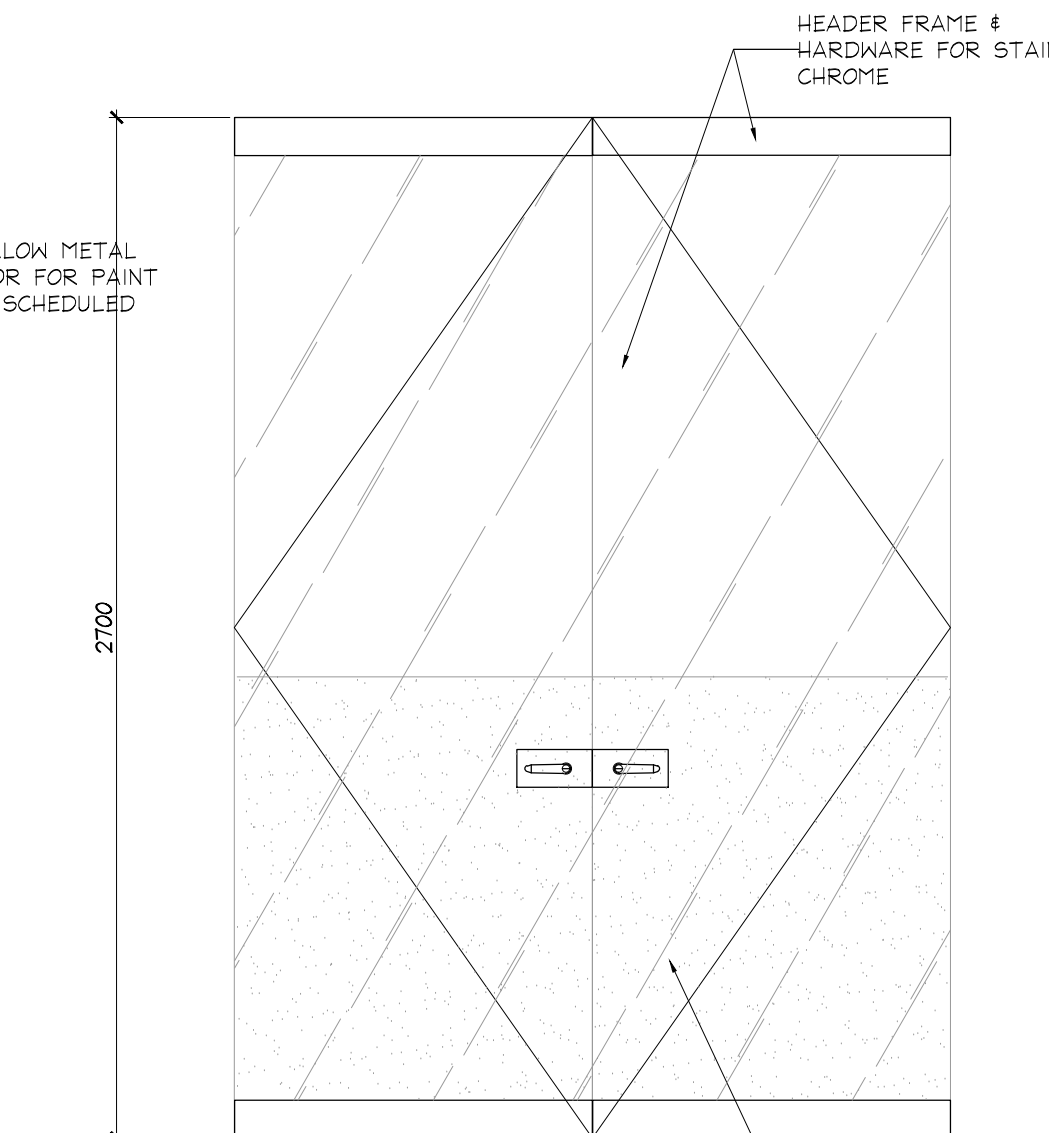


GROUND FLOOR
DOOR 154
CORRIDOR D TO FITNESS AREA

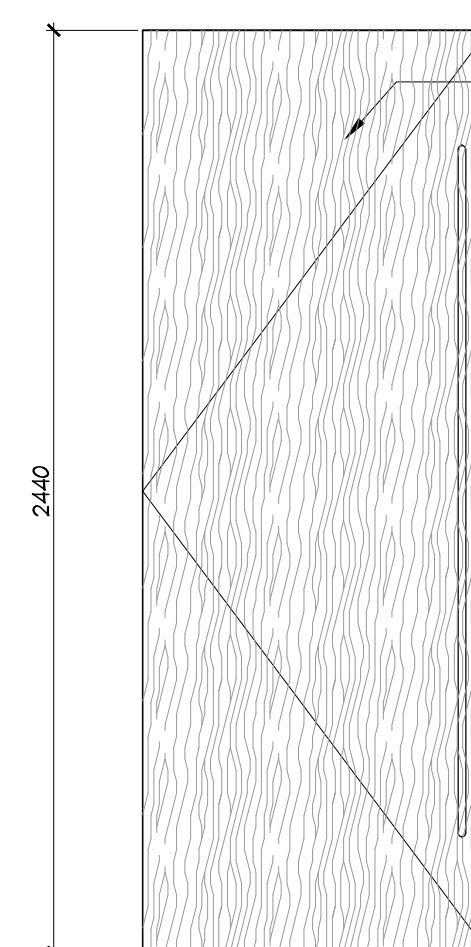


GROUND FLOOR
DOORS 156, 157
BARRIER FREE WC

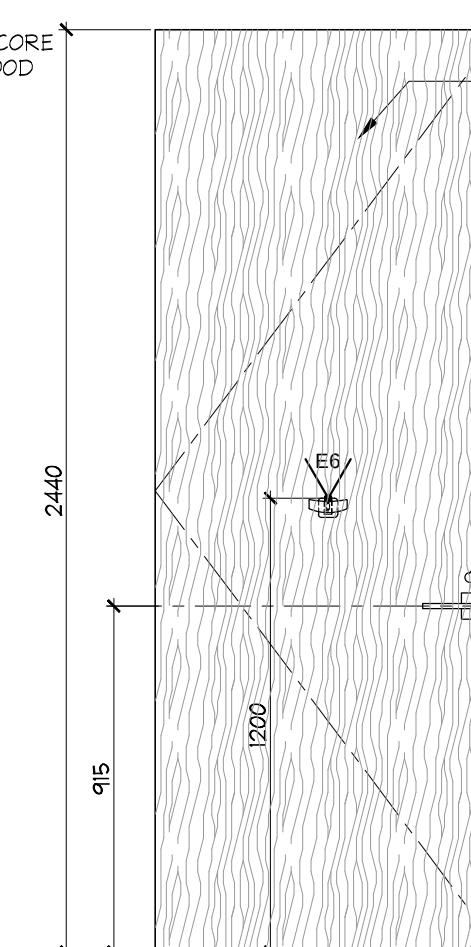


GROUND FLOOR
DOORS 156, 157
(INTERIOR)
BARRIER FREE WC

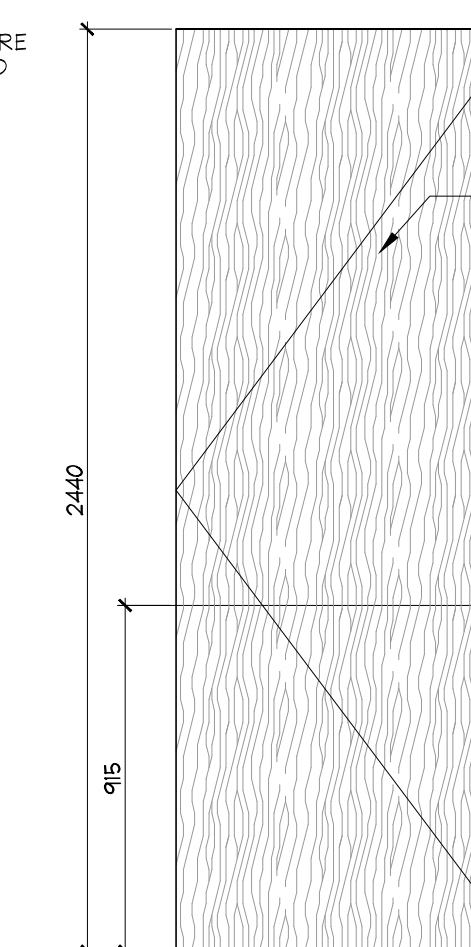


GROUND FLOOR
DOOR 158
THEATRE

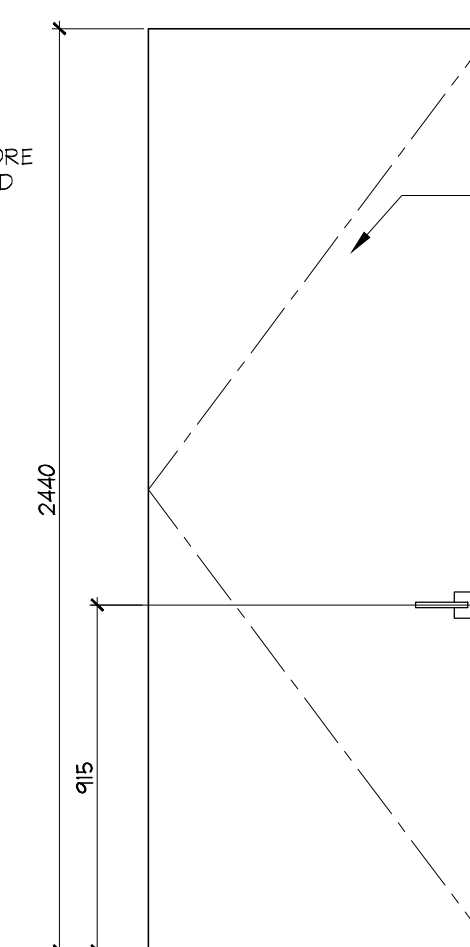


GROUND FLOOR
DOOR 158C
THEATRE EQUIP.

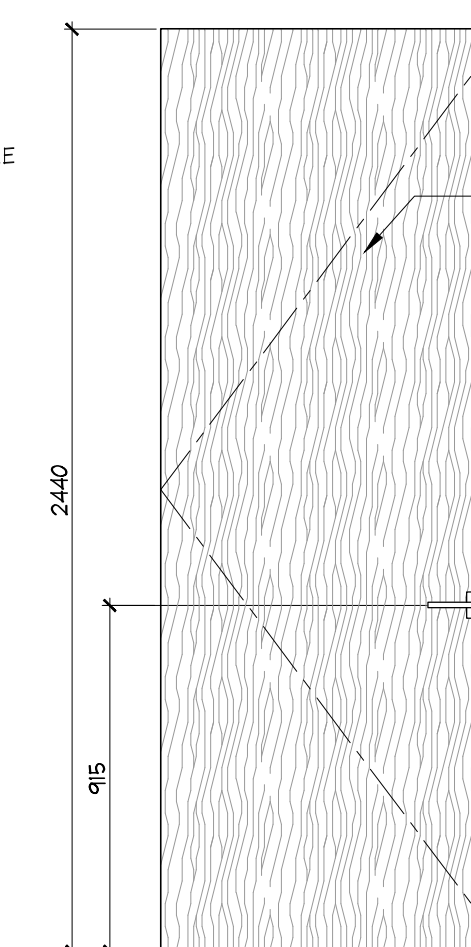


GROUND FLOOR
DOORS 168, 169
CACF # PARCEL ROOM

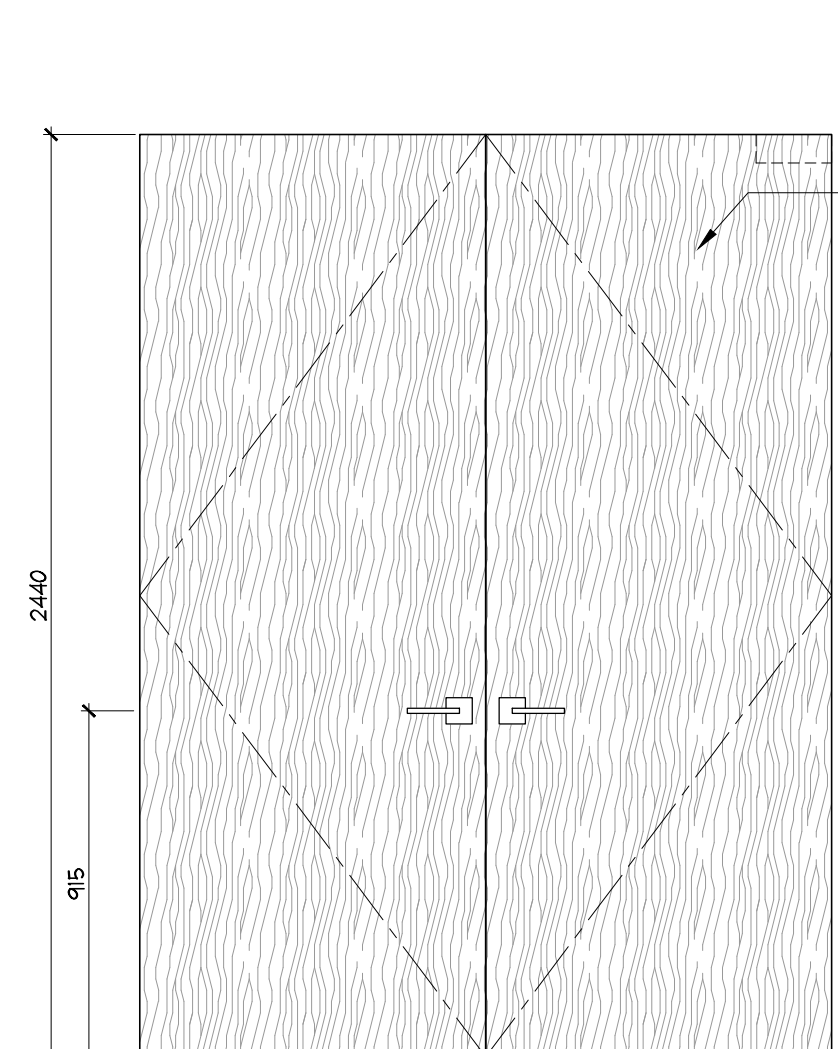


GROUND FLOOR
DOOR 154
CORRIDOR D ELECTRICAL CLOSET

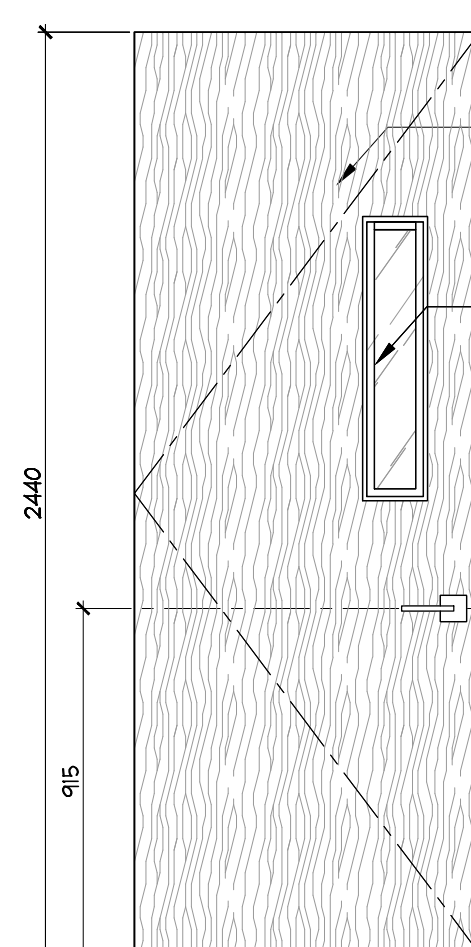


GROUND FLOOR
DOOR 160.1
CORRIDOR C TO CORRIDOR A

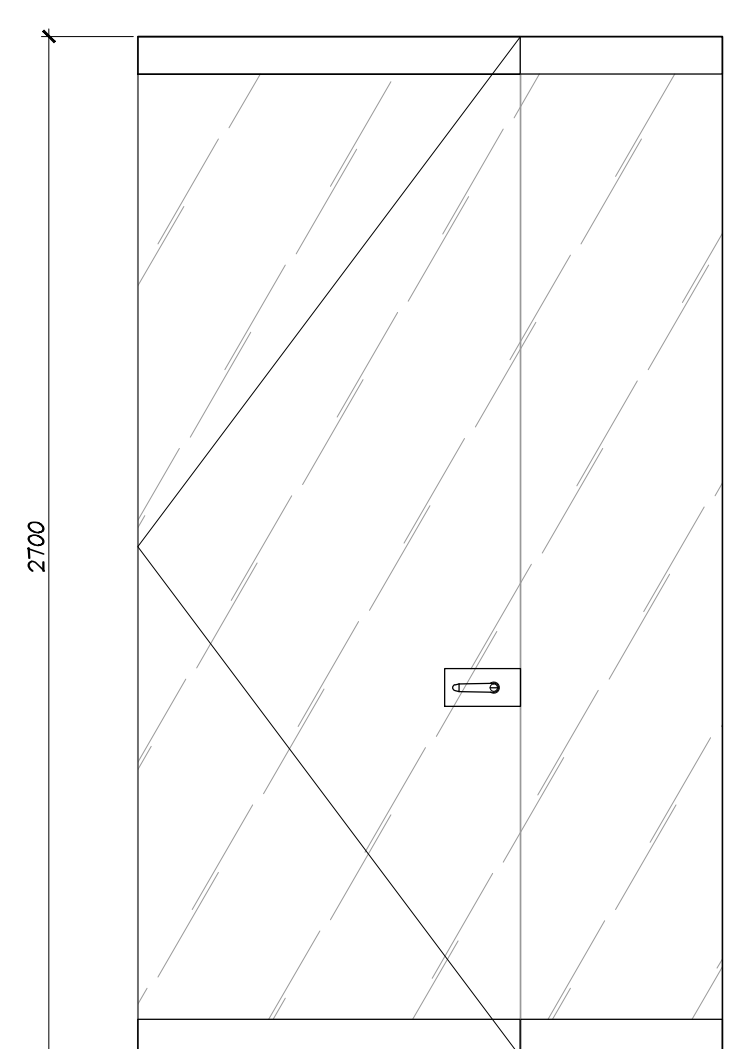


GROUND FLOOR
DOOR 160.2
PARTY ROOM AMENITY

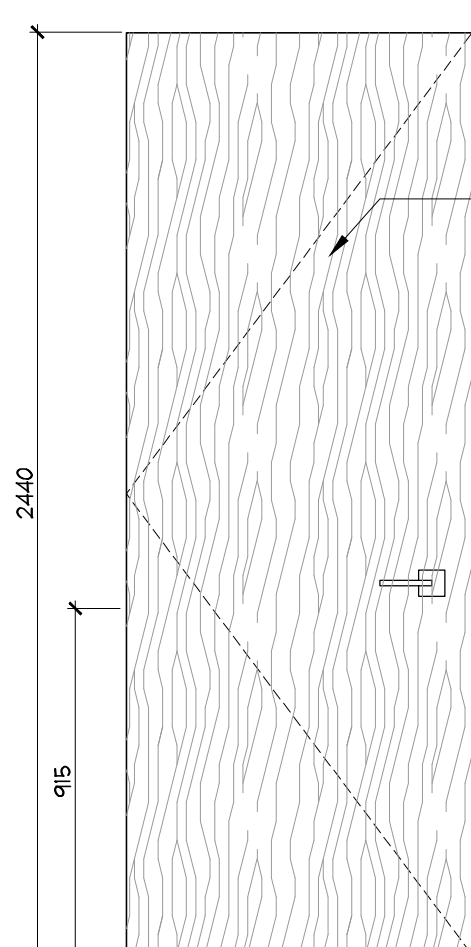


GROUND FLOOR
DOORS 161.1, 161.2
DINING ROOM

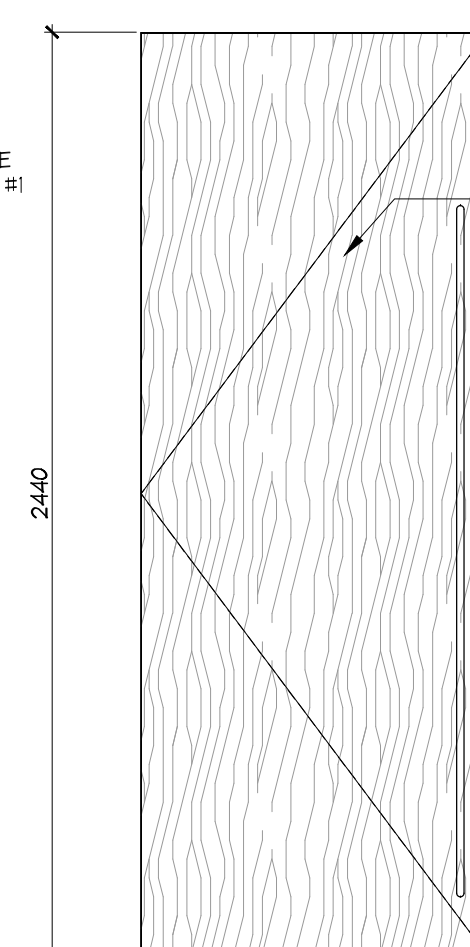


GROUND FLOOR
DOORS 162
KITCHEN

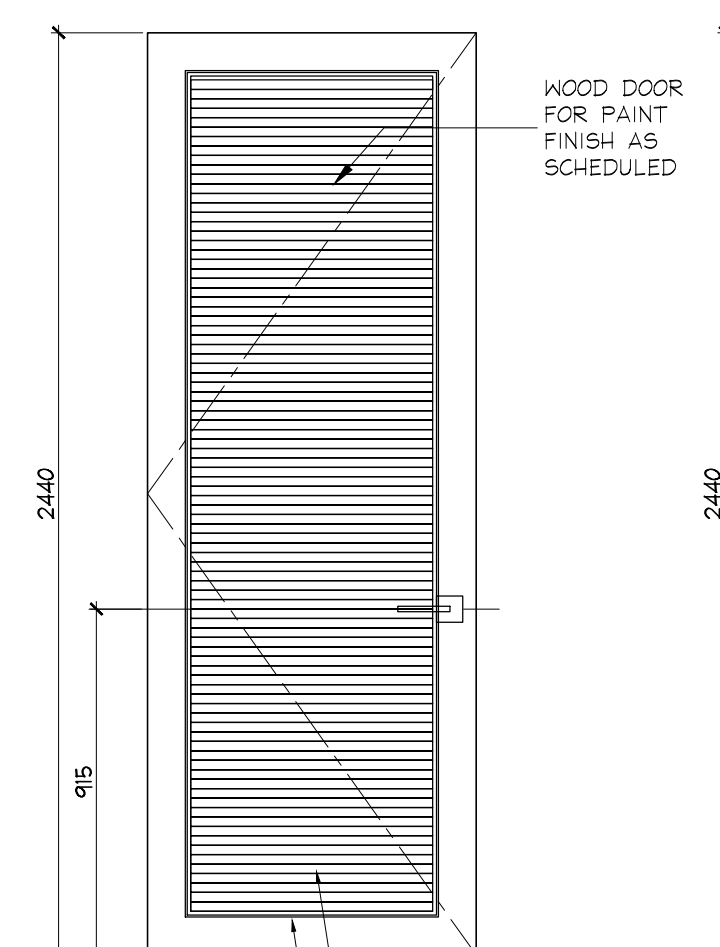


GROUND FLOOR
DOORS 162A, 163A
VFCU ACCESS DOOR

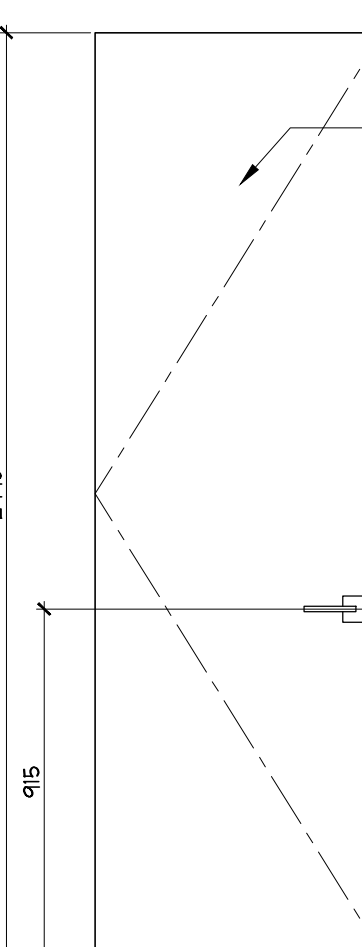


GROUND FLOOR
DOOR 163B
CLOSET DOOR

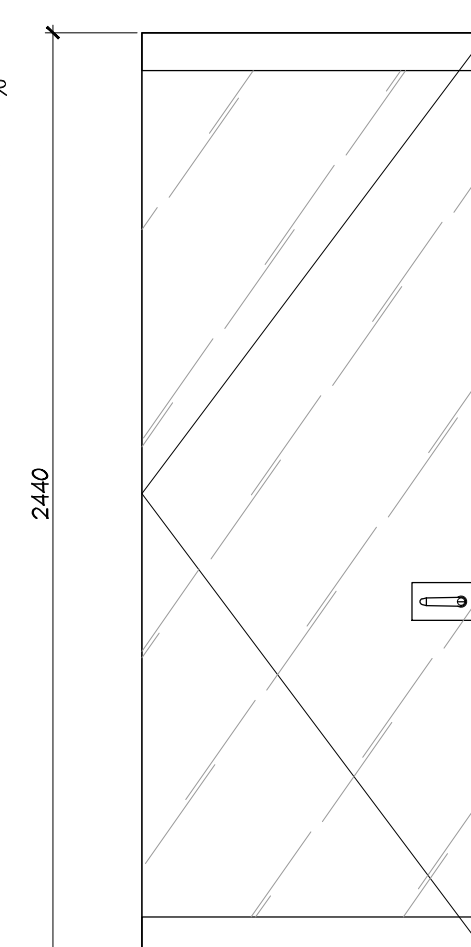

GROUND FLOOR
DOOR 164
PROPERTY MANAGEMENT
OFFICE

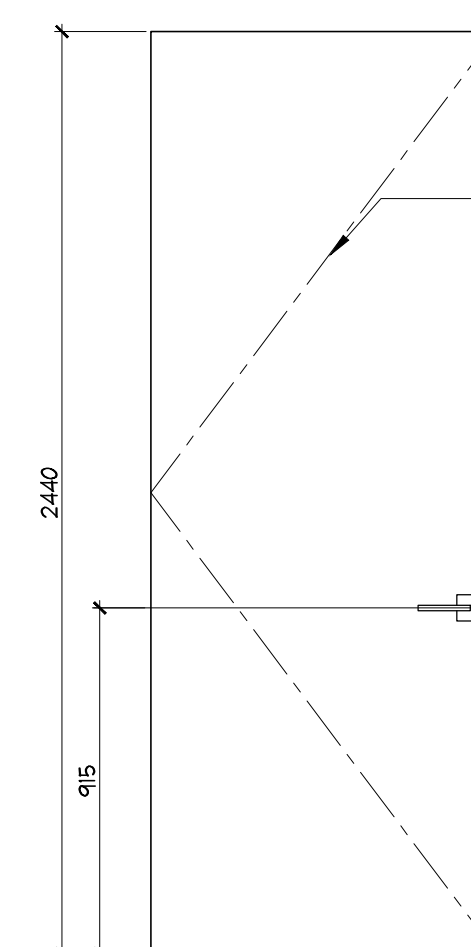

GROUND FLOOR
DOORS 166.1, 167
PROPERTY MANAGEMENT
OFFICE

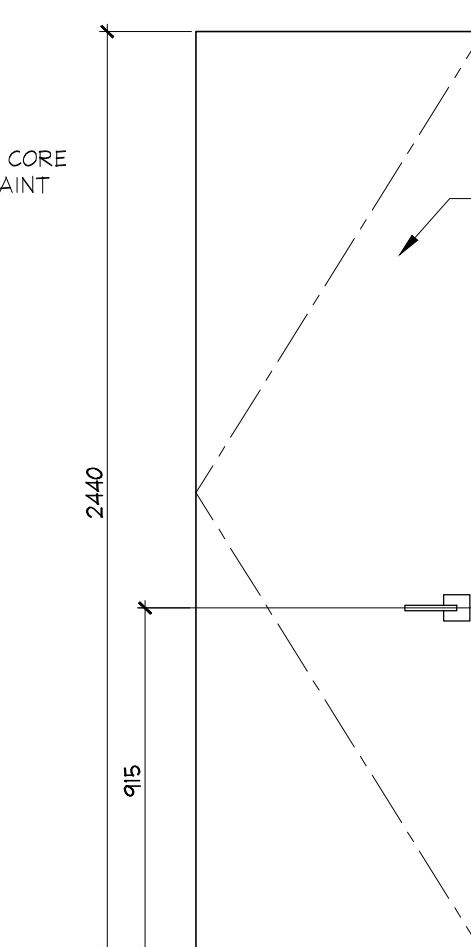

GROUND FLOOR
DOOR 166.2
MANAGEMENT OFFICE
(MECHANICAL CLOSET)

DO NOT SCALE DRAWINGS.

CONTRACTOR MUST VERIFY ALL DRAWINGS, DIMENSIONS, DETAILS AND SPECIFICATIONS. AND REPORT ANY DISCREPANCIES TO UNION 31 INC. BEFORE PROCEEDING WITH WORK. MATERIALS MAY NOT BE SUBSTITUTED WITHOUT WRITTEN APPROVAL FROM UNION 31 INC.

ALL DRAWINGS AND SPECIFICATIONS ARE INSTRUMENTS OF SERVICE AND THE PROPERTY OF UNION 31 INC. WHICH MUST BE RETURNED AT THE COMPLETION OF THE WORK.

PRINTED: 3-04-15

14	8 SEPT / 15	ISSUED FOR TRIM CARPENTRY	
		ADDENDUM / SITE INSTRUCTION #2	CB
13	24 AUG / 15	RE ISSUED FOR DRYWALL TENDER	CB
12	21 AUG / 15	ISSUED FOR TRIM CARPENTRY ADDENDUM1	CB
11	30 AUG / 15	ISSUED FOR DRYWALL TENDER	CB
10	15 JULY / 15	ISSUED FOR TRIM CARPENTRY TENDER	CB
09	16 JUNE / 15	ISSUED FOR FINISH CARPENTRY	CB
03	16 MAR / 15	ISSUED FOR TILE TENDER	AP
02	26 JAN / 15	ISSUED FOR TENDER	AP
NO	DATE	COMMENTS	INI
REVISIONS:			

UNION 31

UNION31 INC.
183 BATHURST STREET, STE. 201
TORONTO, ON, M5T 2R7, CANADA
TEL: 416-597-1576 FAX: 416-597-2139

PROJECT NAME:		ALEXANDRA PARK MAIN BUILDING	
		BLOCK 11 ON, Canada	
PROJECT NO.:		13-949	
DRAWINGS:			
DOOR ELEVATIONS			
DATE STARTED:		DRAWING NO.:	
07 AUG / 13			
SCALE:		ID	
AS NOTED			
DRAWN BY:		2.4.0	
SM			
APPROVED BY:			
KC			