

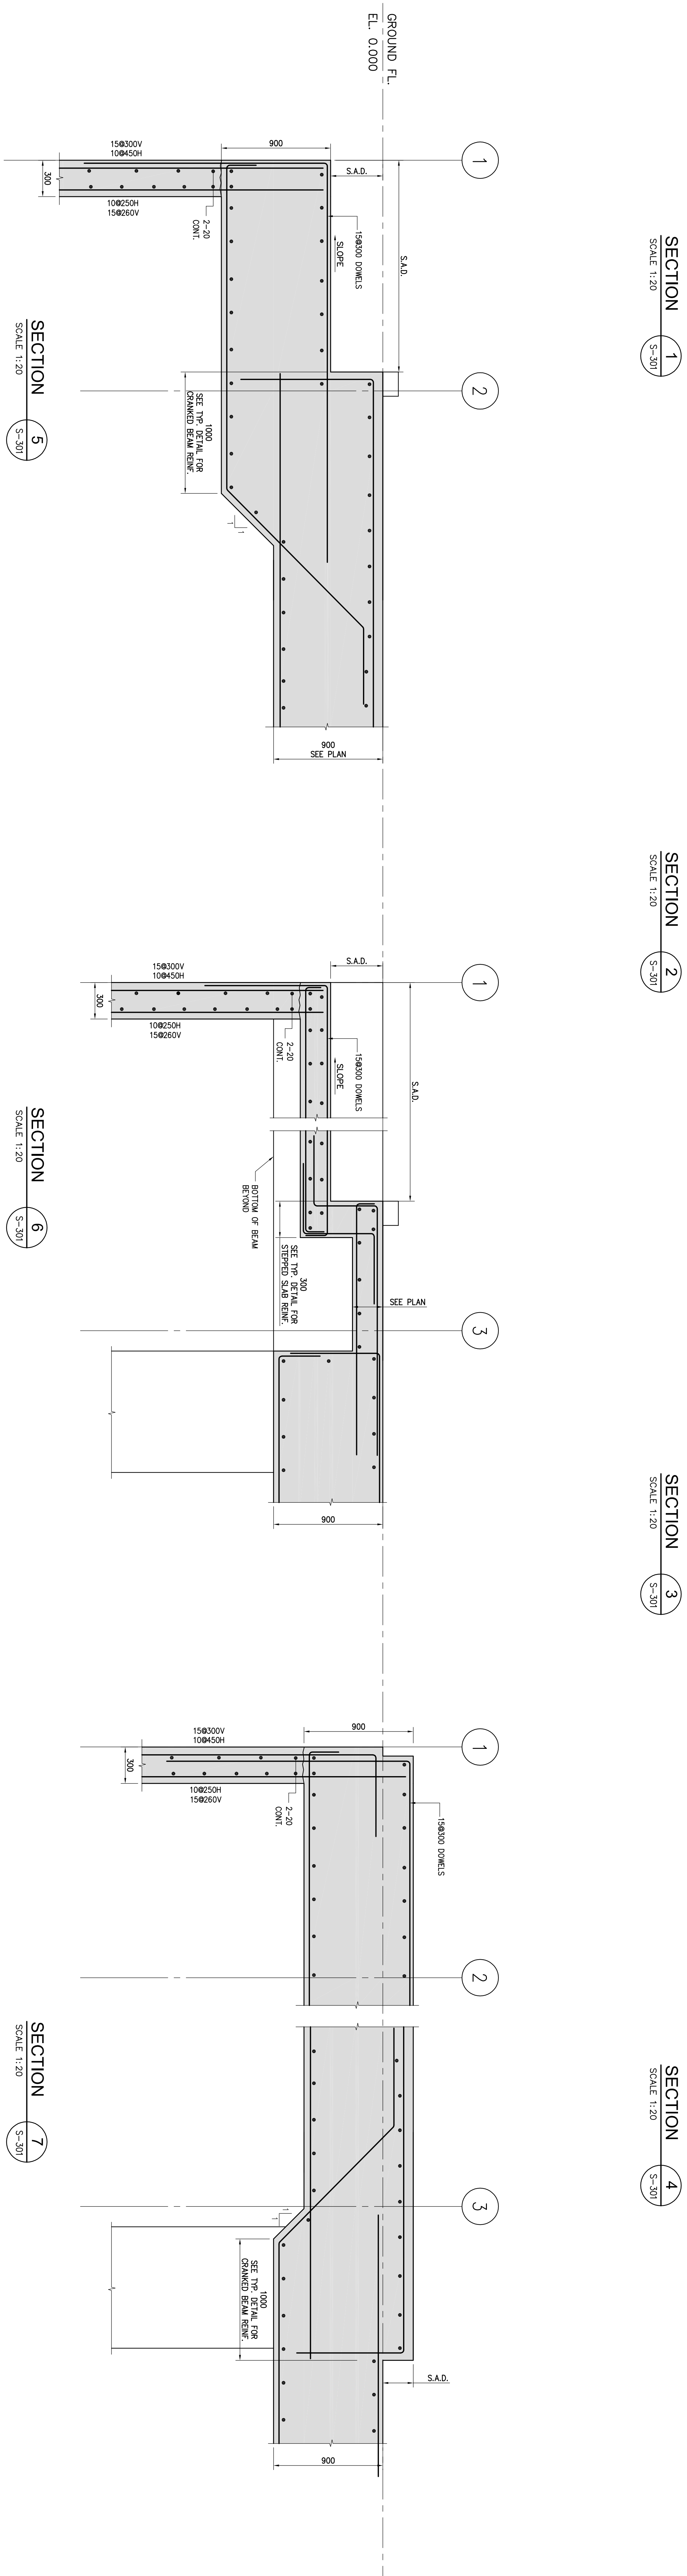


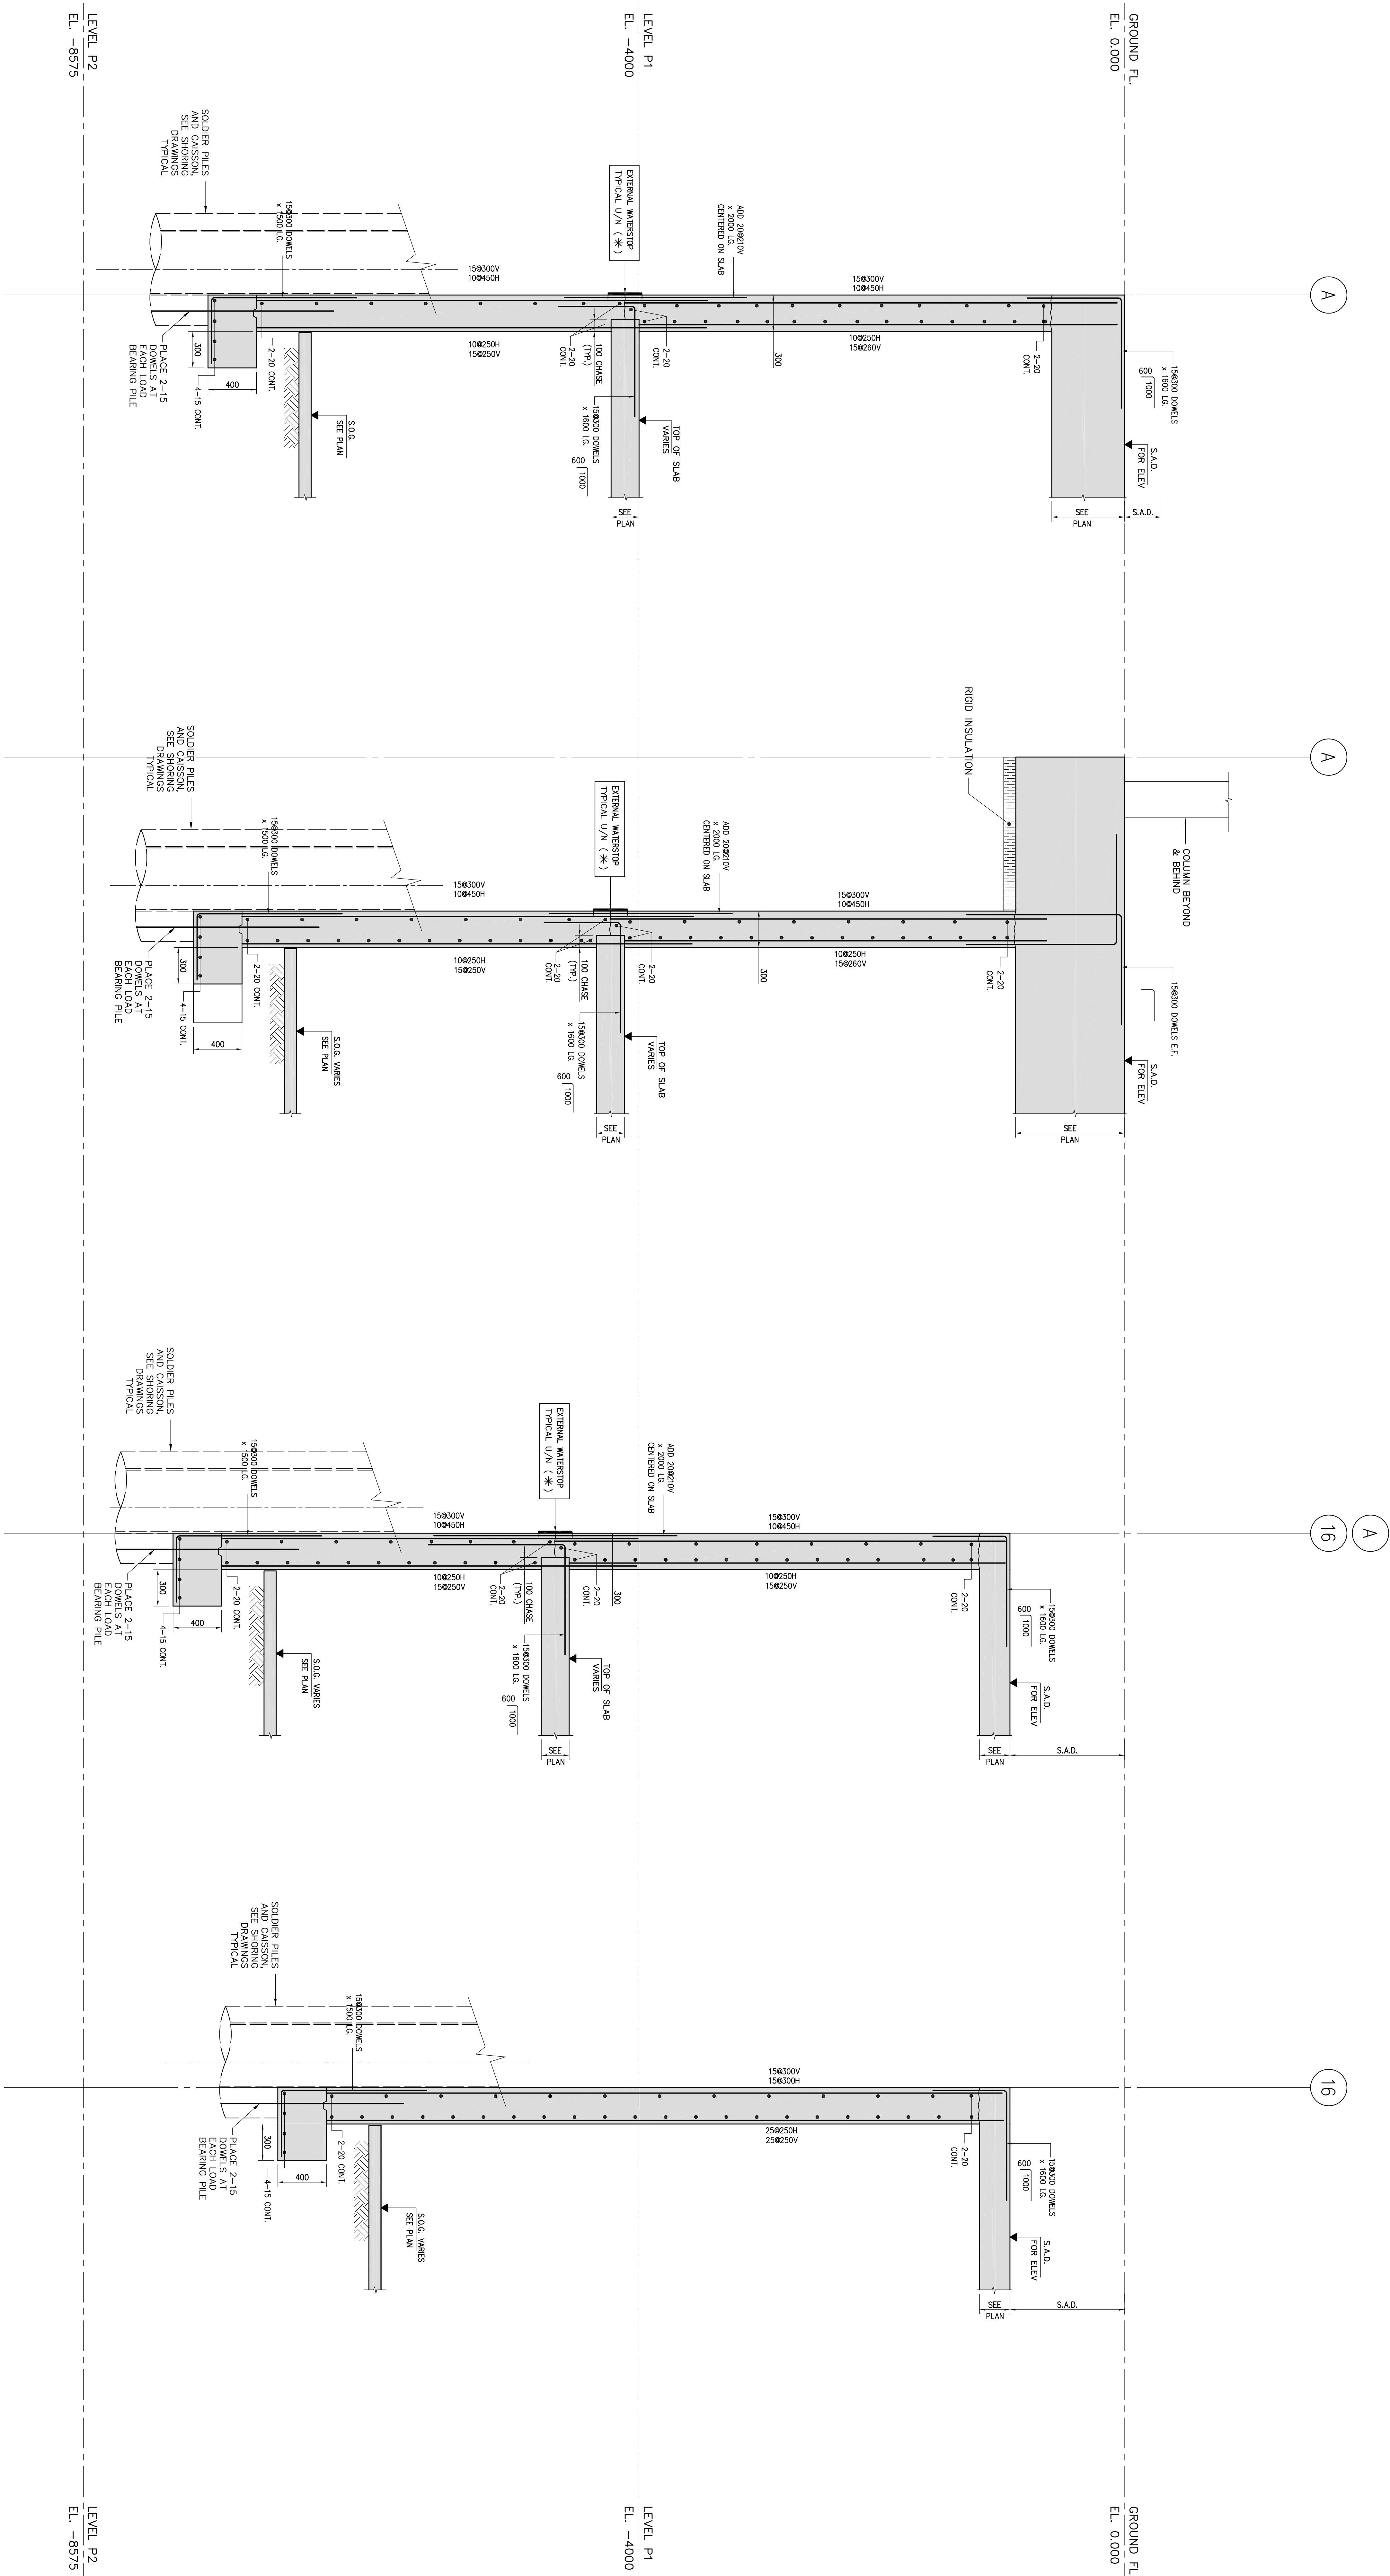


FIRST FLOOR ELEV. 93.60m		
no.	Issued / revised	date
1	ISSUED FOR REVIEW	25/04/2016
2	RE ISSUED FOR REVIEW	25/04/2017
3	ISSUED FOR CHANGING TENDER	25/04/2017
4	CONSTRUCTION METHOD	25/04/2017
5	RE ISSUED FOR REVIEW	25/04/2017
6	ISSUED FOR CONSTRUCTION	25/04/2017
7	ISSUED FOR PRC	25/04/2017
8	APPROVED FOR PRC	25/04/2017

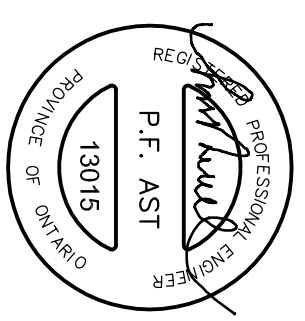

**Jablonsky, Ast
and Partners
CONSULTING
ENGINEERS**

1129 LESLIE STREET
DOW MILLS, ON, M3C 2K5
TEL. 416-447 7405
FAX 416-447 2771
E-mail jap@astinc.com

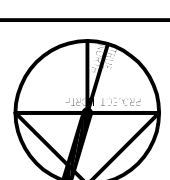ALEXANDRA PARK - BLOCK 11
TORONTO, ONTARIO

project no:	13015
scale:	1:25
drawn by:	H.W.
reviewed by:	H.P.
date started:	MARCH 20

FOUNDATION SECTION

S-301