


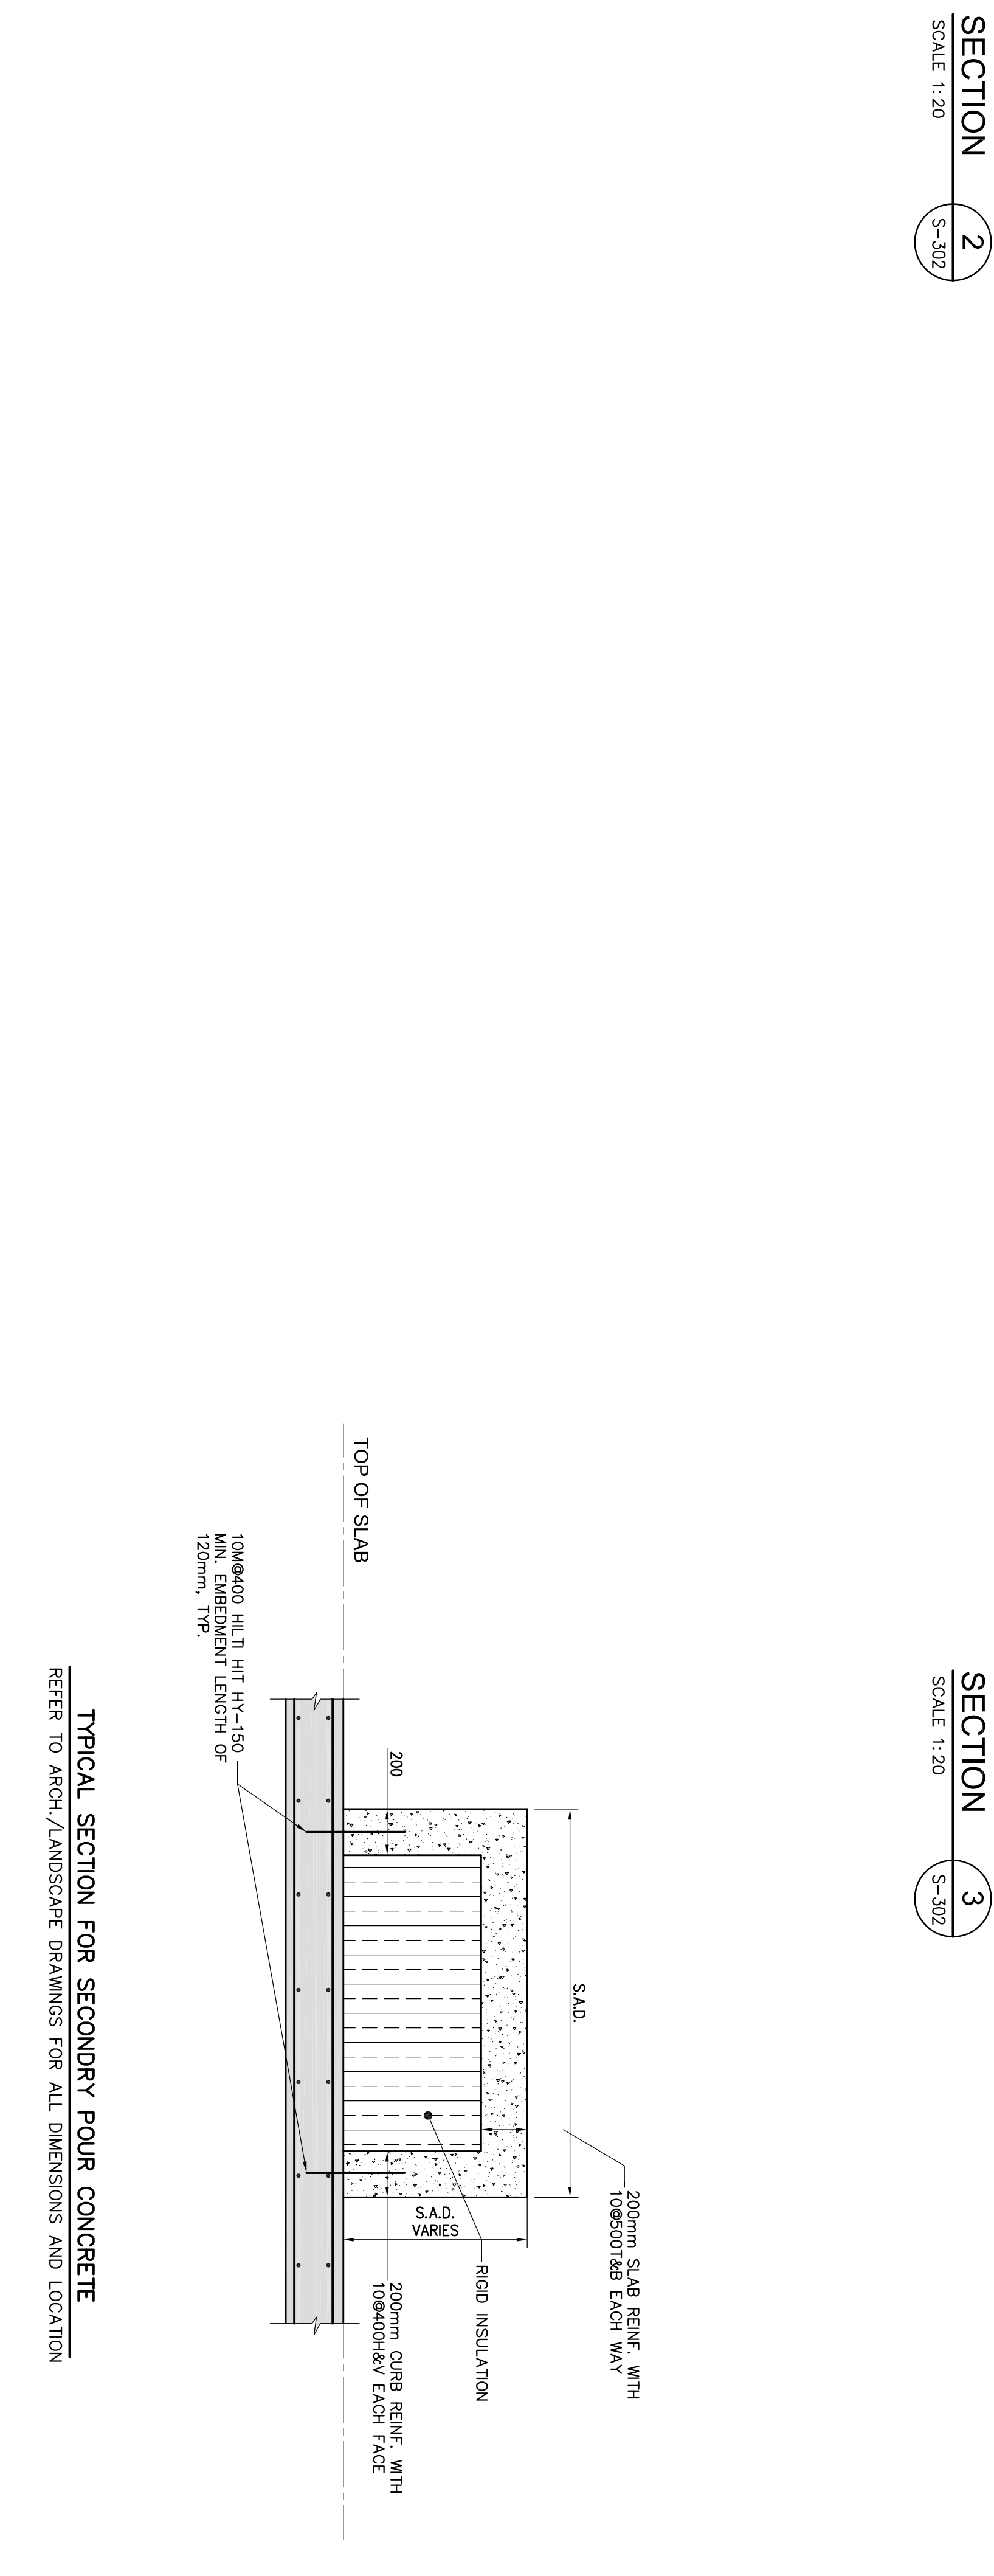


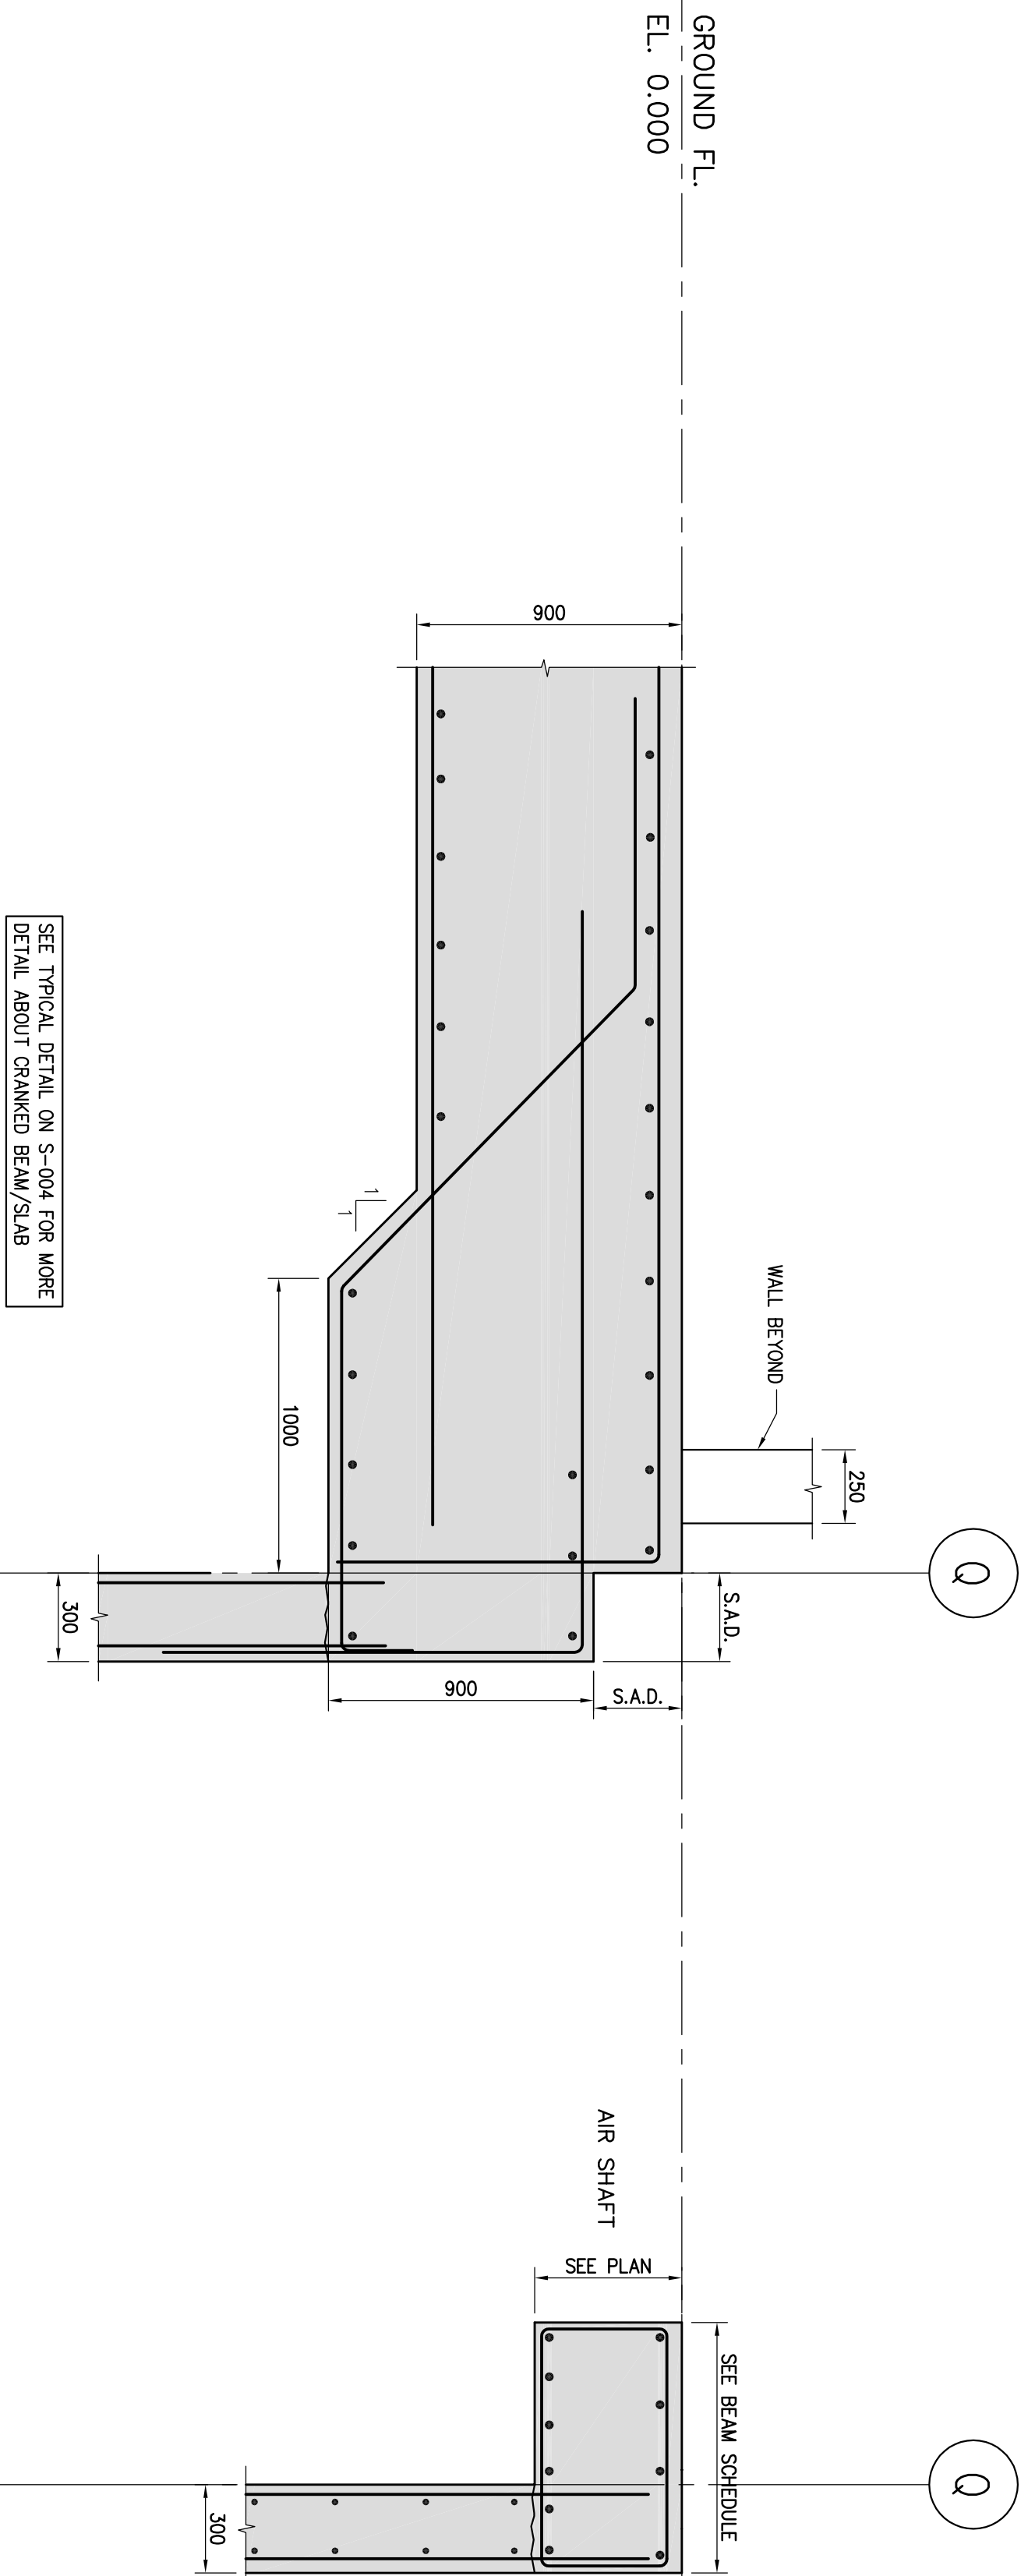

FIRST FLOOR ELEV. 80.00m			
NO.	Issued / Revised	DATE	BY
1	Issued / Revised	2014/03/04	W.M.
2	Issued / Revised	2014/03/04	W.M.
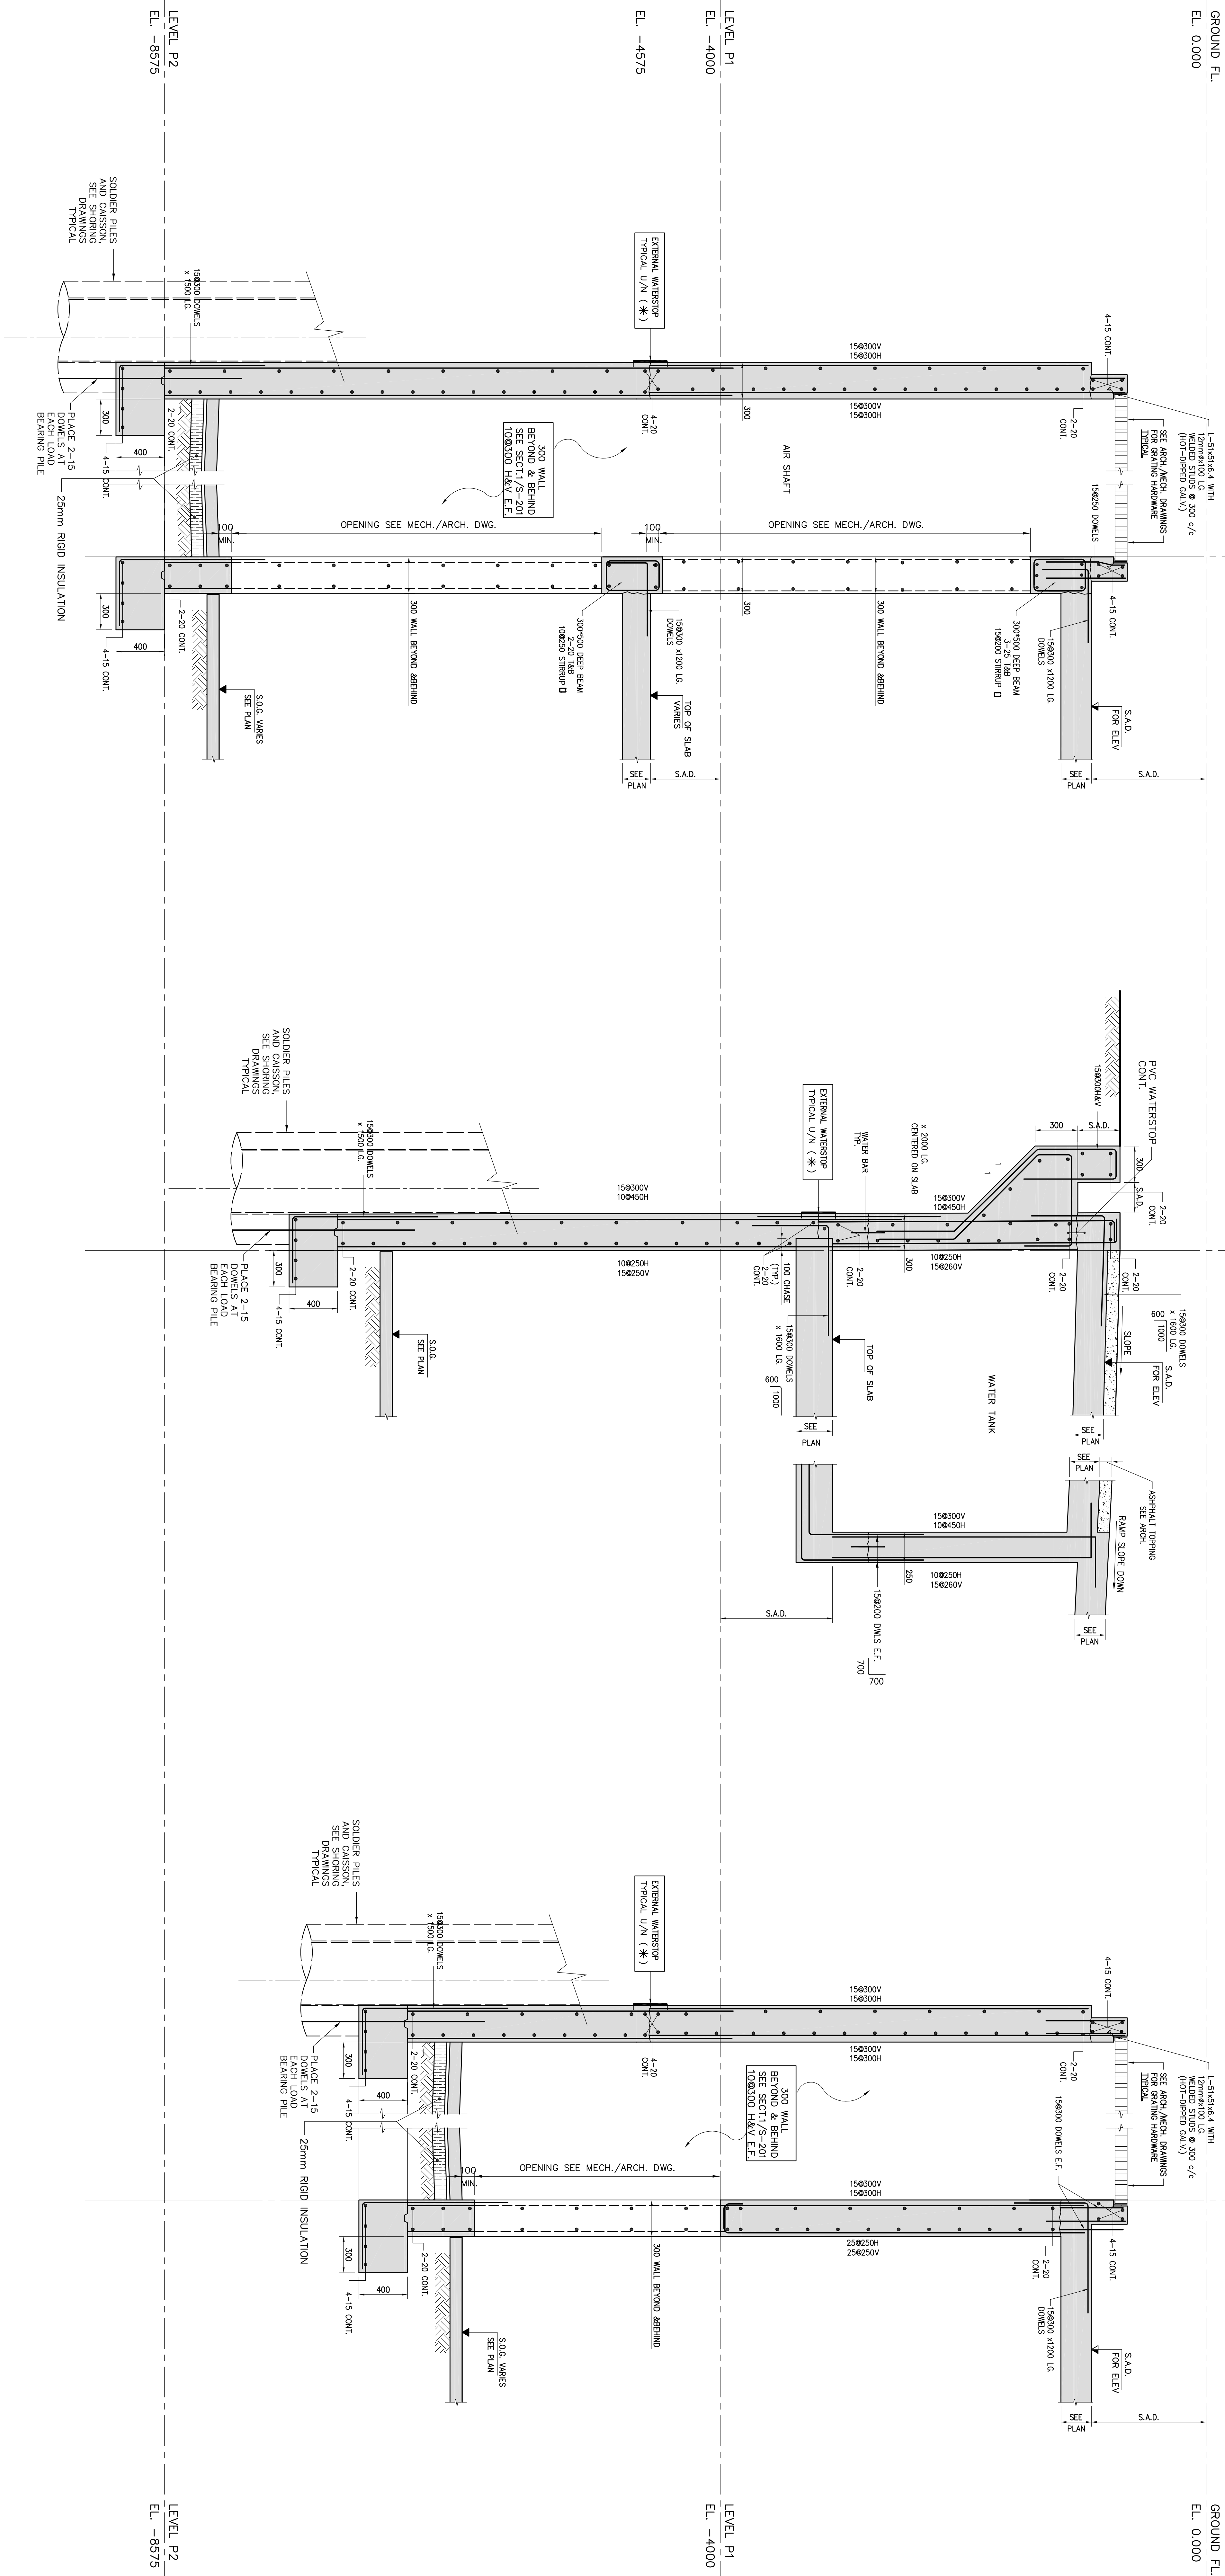


Joblonsky, Ast & Partners
ENGINEERS
6084 BULET, NO. 302, 56/5
T.O. 484-444-2771
E-mail: joblonsky@ast.com

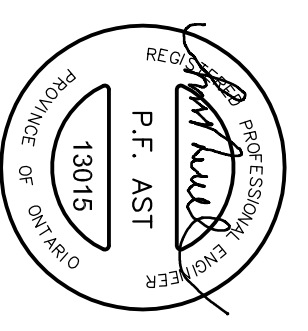

F.P. ASIT
1307

11/15
1:20
W.M.
08/08/2014
MARCH 2014

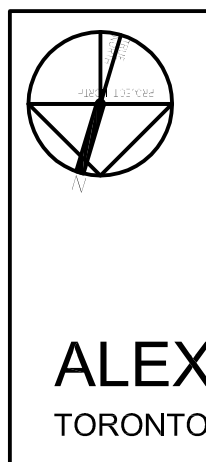

ALEXANDRA PARK - BLOCK 11
TORONTO, ONTARIO