



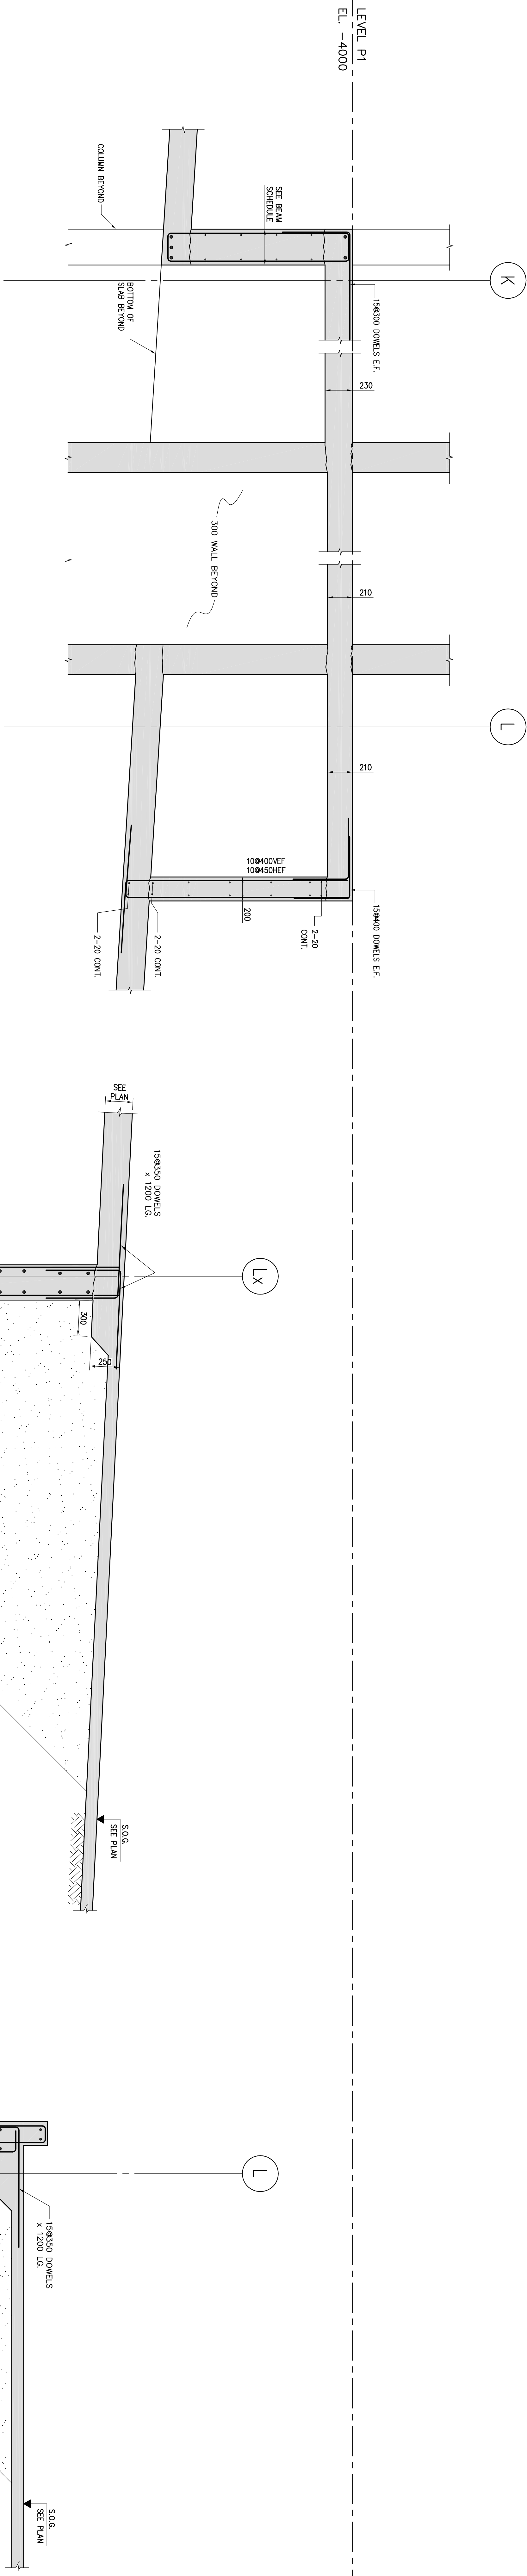


SECTION 1  
SCALE 1:20  
S-304

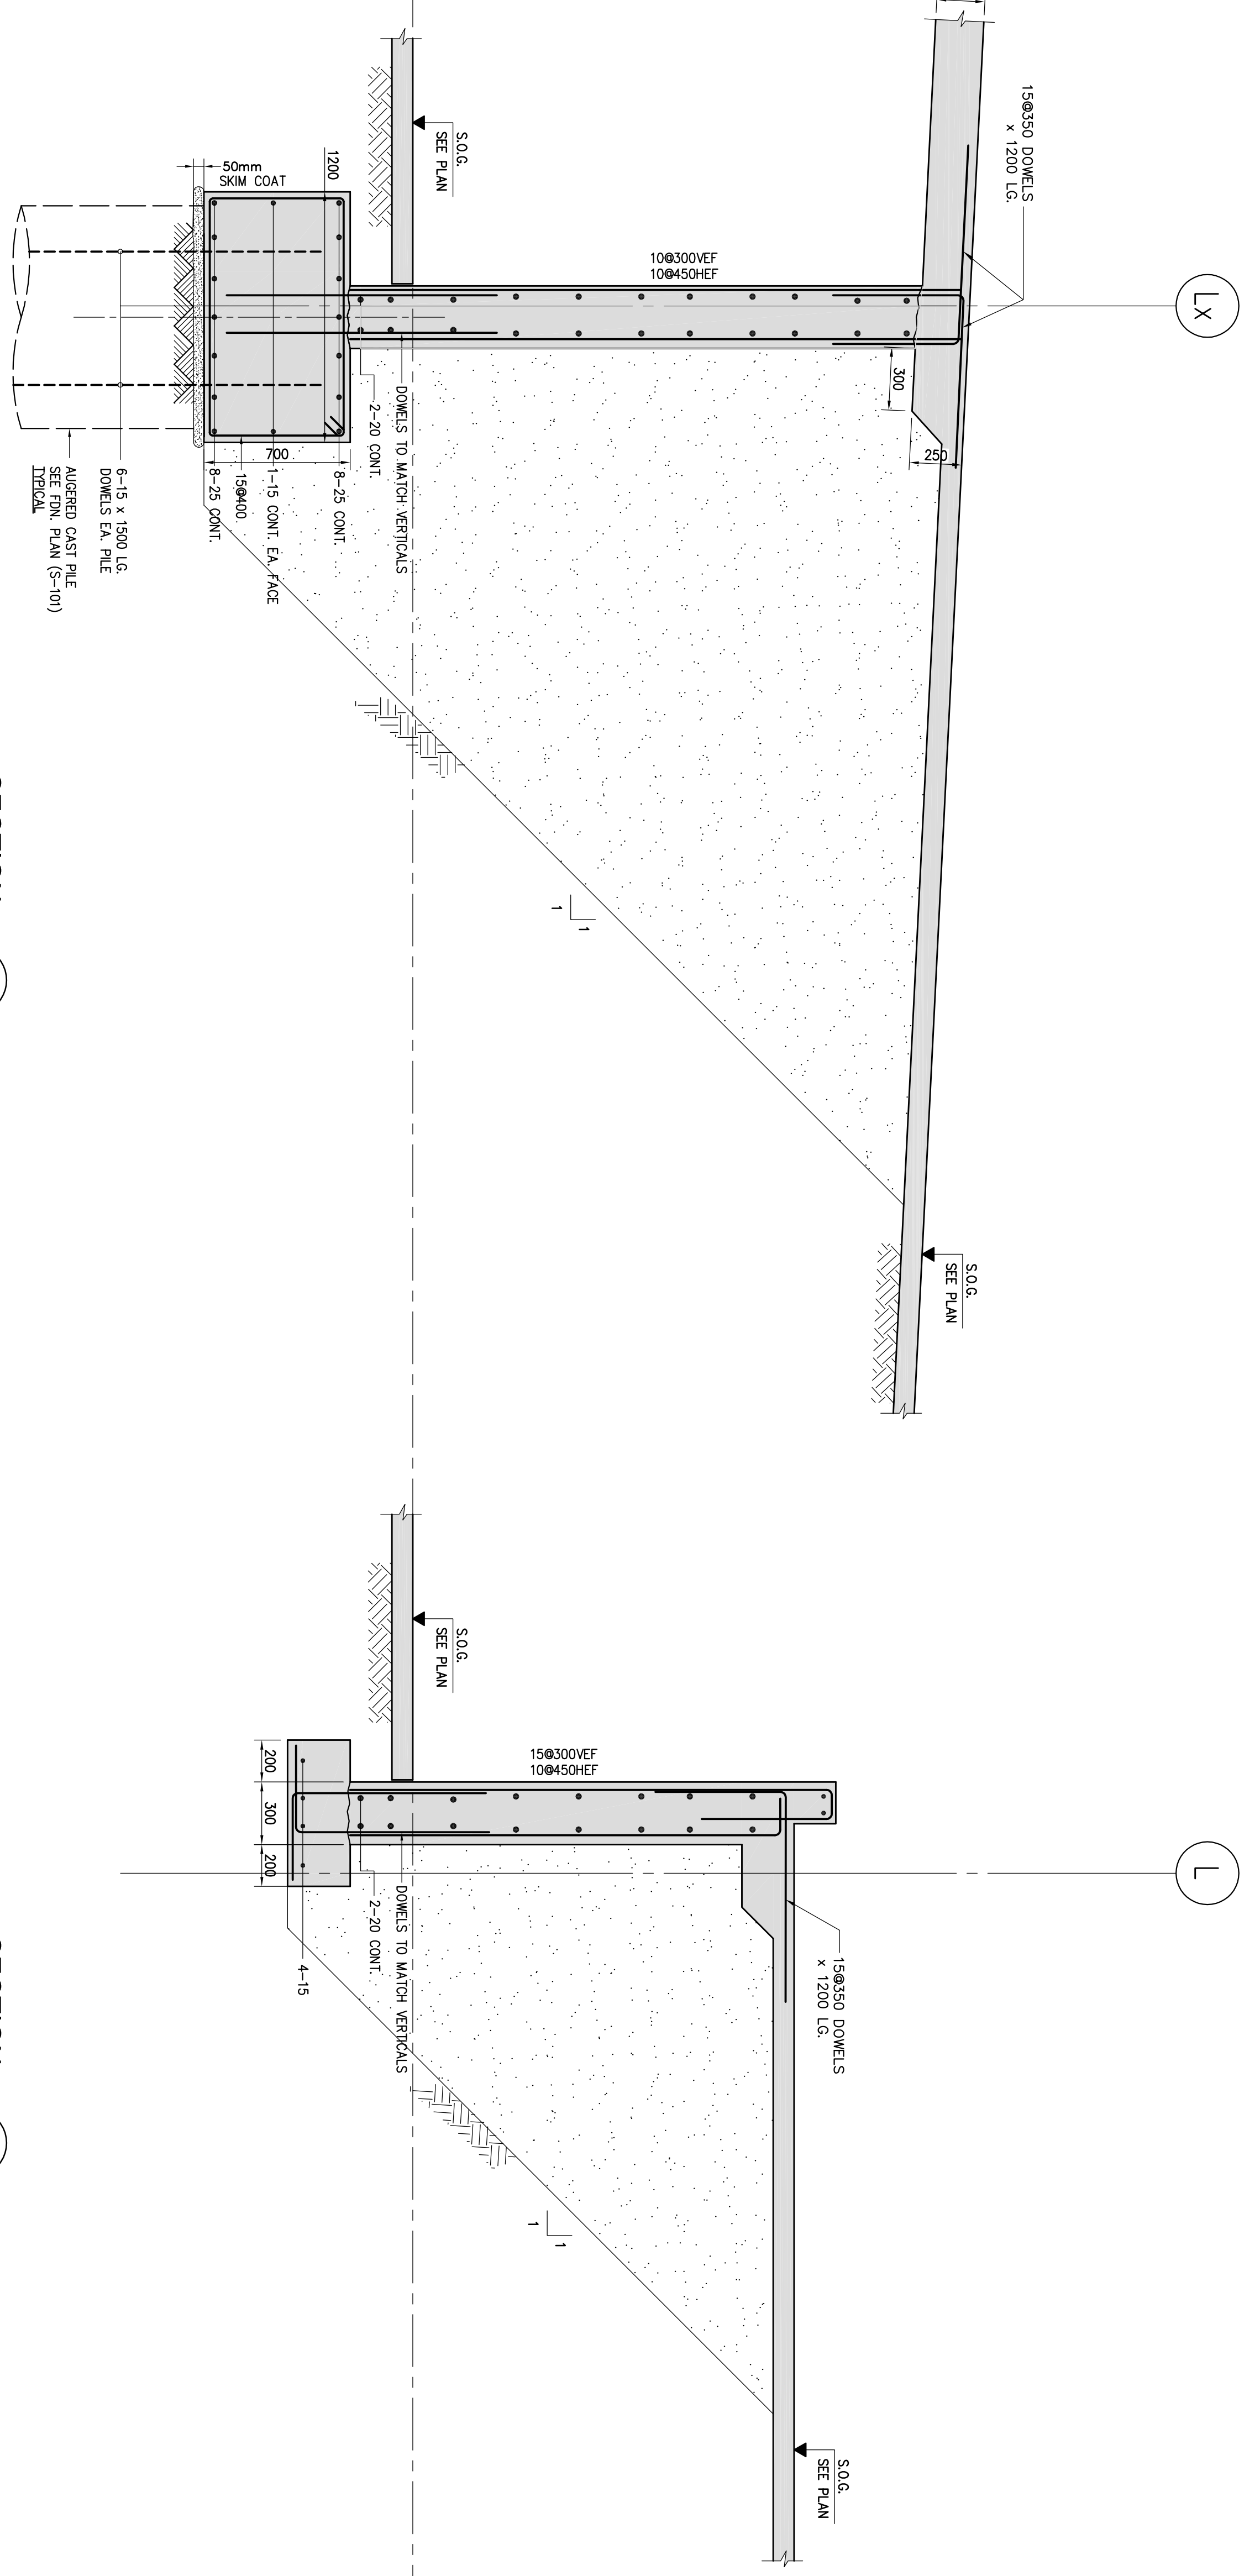

SECTION 2  
SCALE 1:20  
S-304

SECTION 3  
SCALE 1:20  
S-304

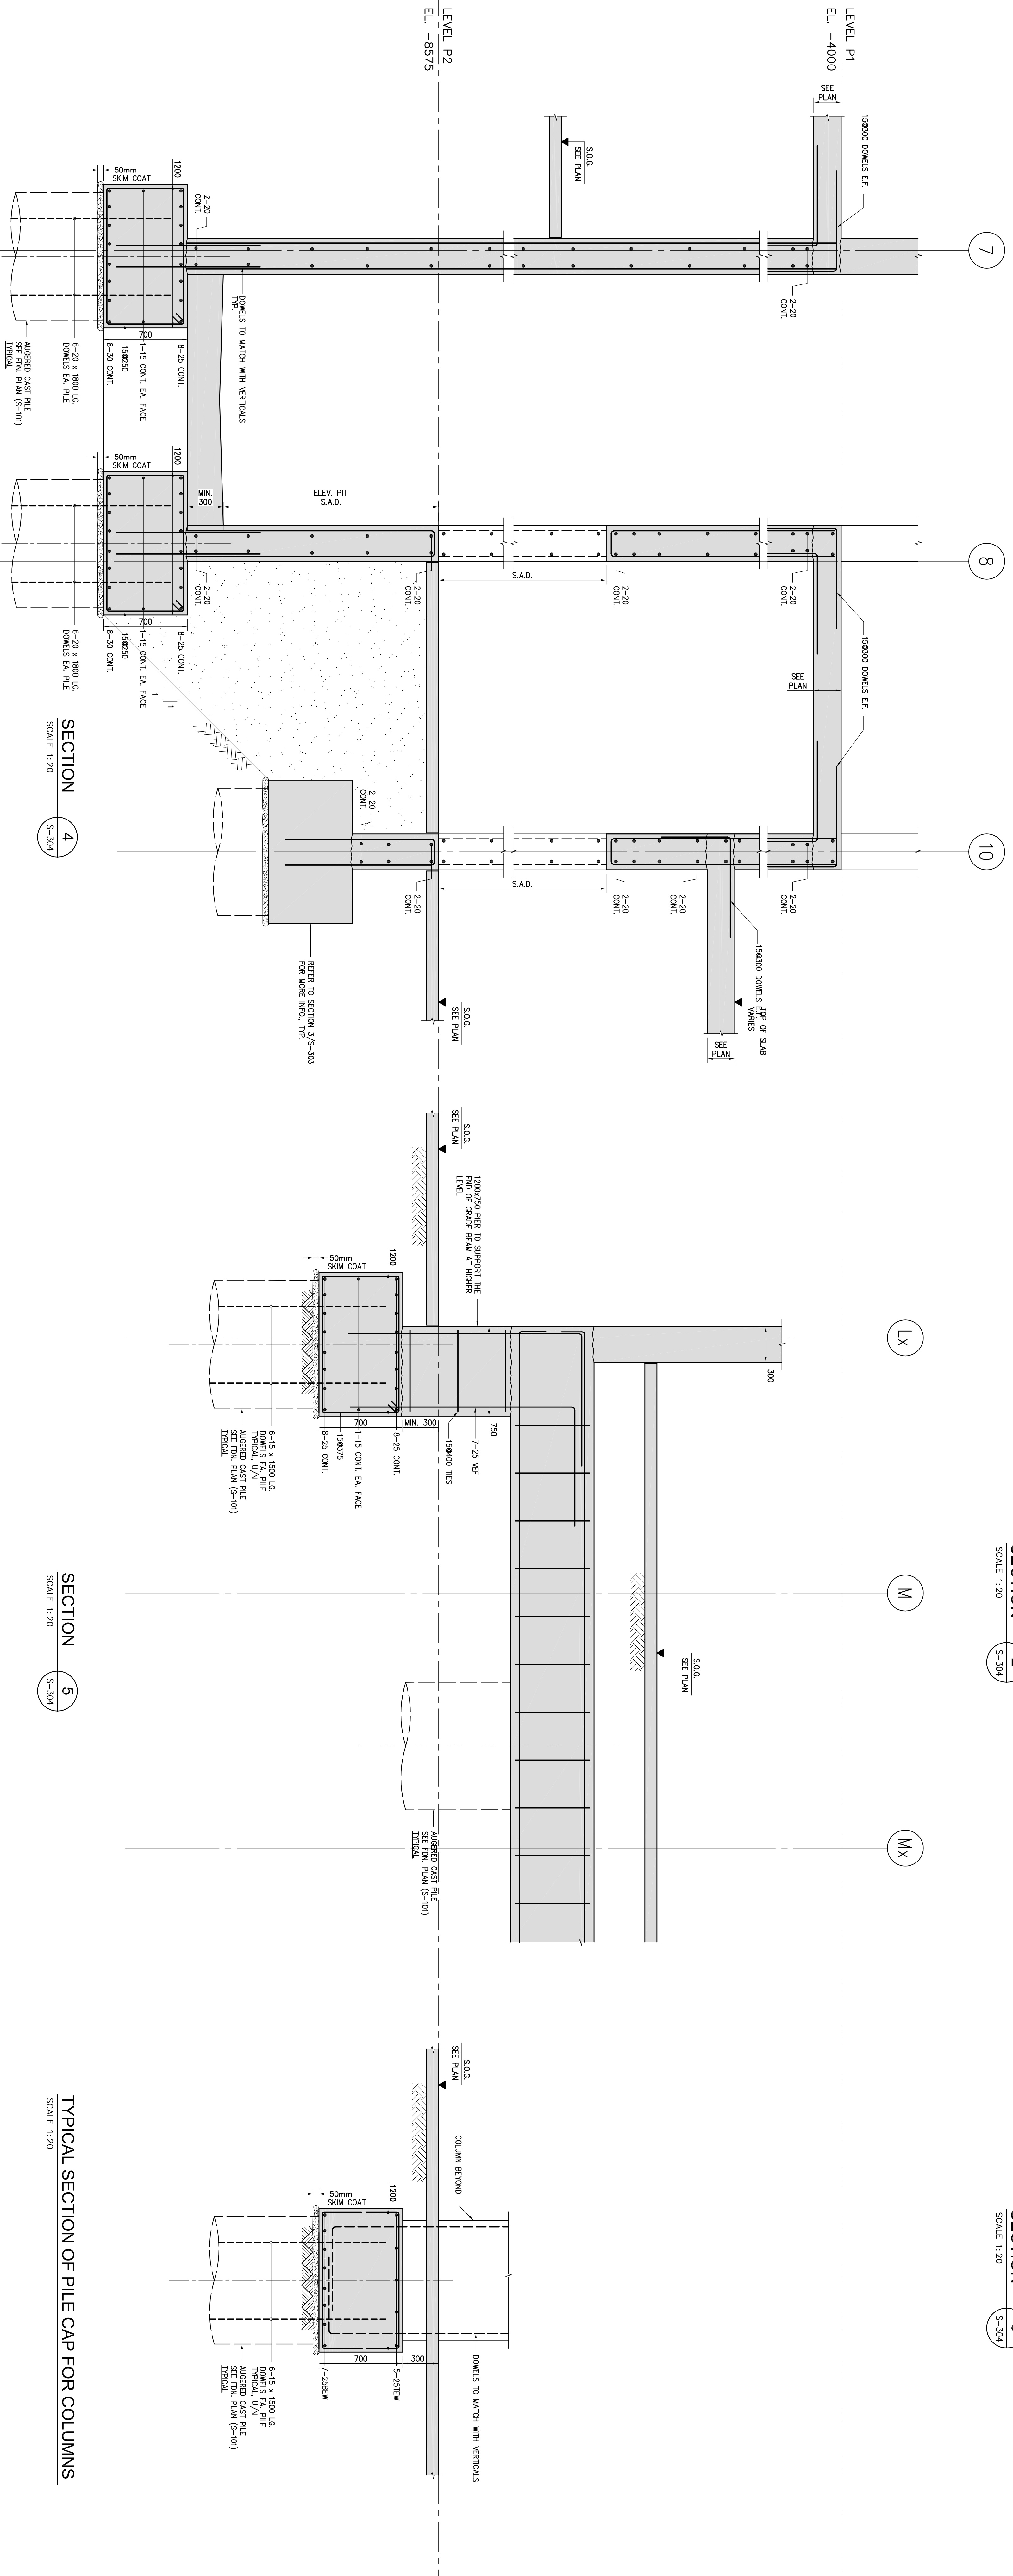

SECTION 4  
SCALE 1:20  
S-304

SECTION 5  
SCALE 1:20  
S-304

TYPICAL SECTION OF PILE CAP FOR COLUMNS  
SCALE 1:20


**Joblonsky, Ast & Partners**  
ENGINEERS  
608 BAYVIEW AVE. SUITE 200  
SCARBOROUGH, ONTARIO M1S 5B5  
Tel: 416-447-2771  
E-mail: info@joblonsky.com

**ALEXANDRA PARK - BLOCK 11**  
TORONTO, ONTARIO

DATE: 11/20/2014  
DRAWN BY: H.M.  
CHECKED BY: C.M.  
DATE: 11/20/2014