




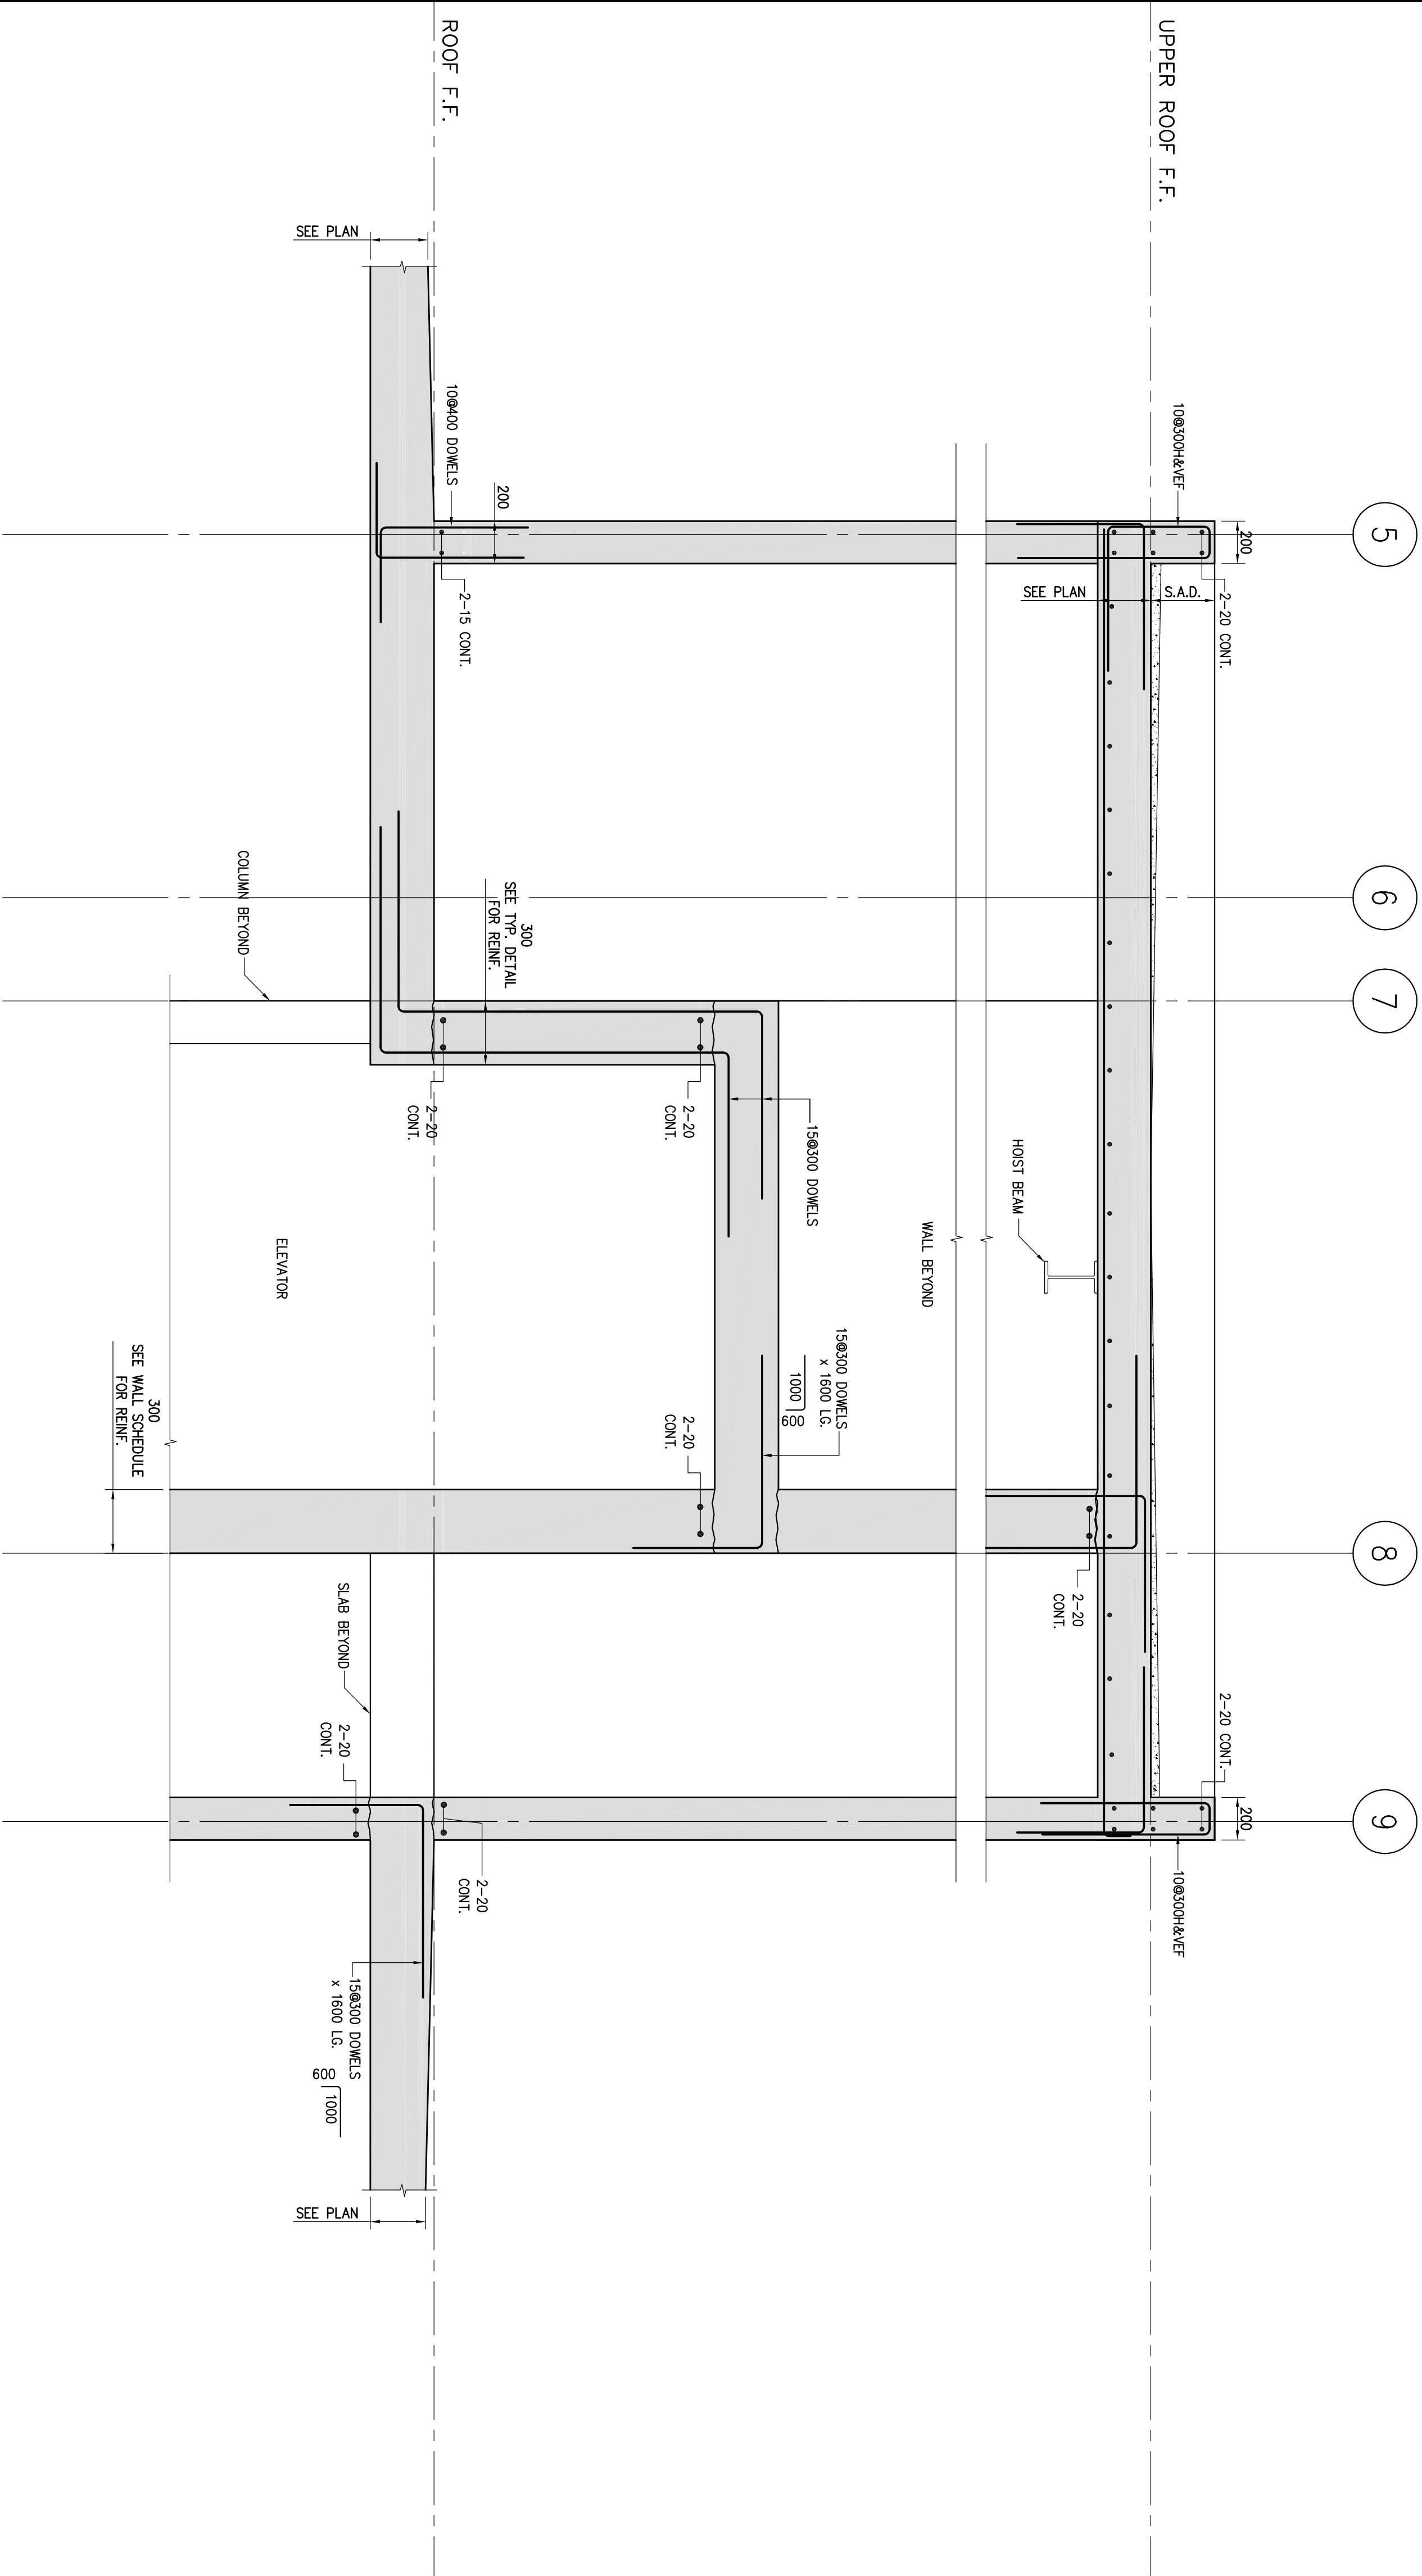

SECTION 1
SCALE 1:20
S-306

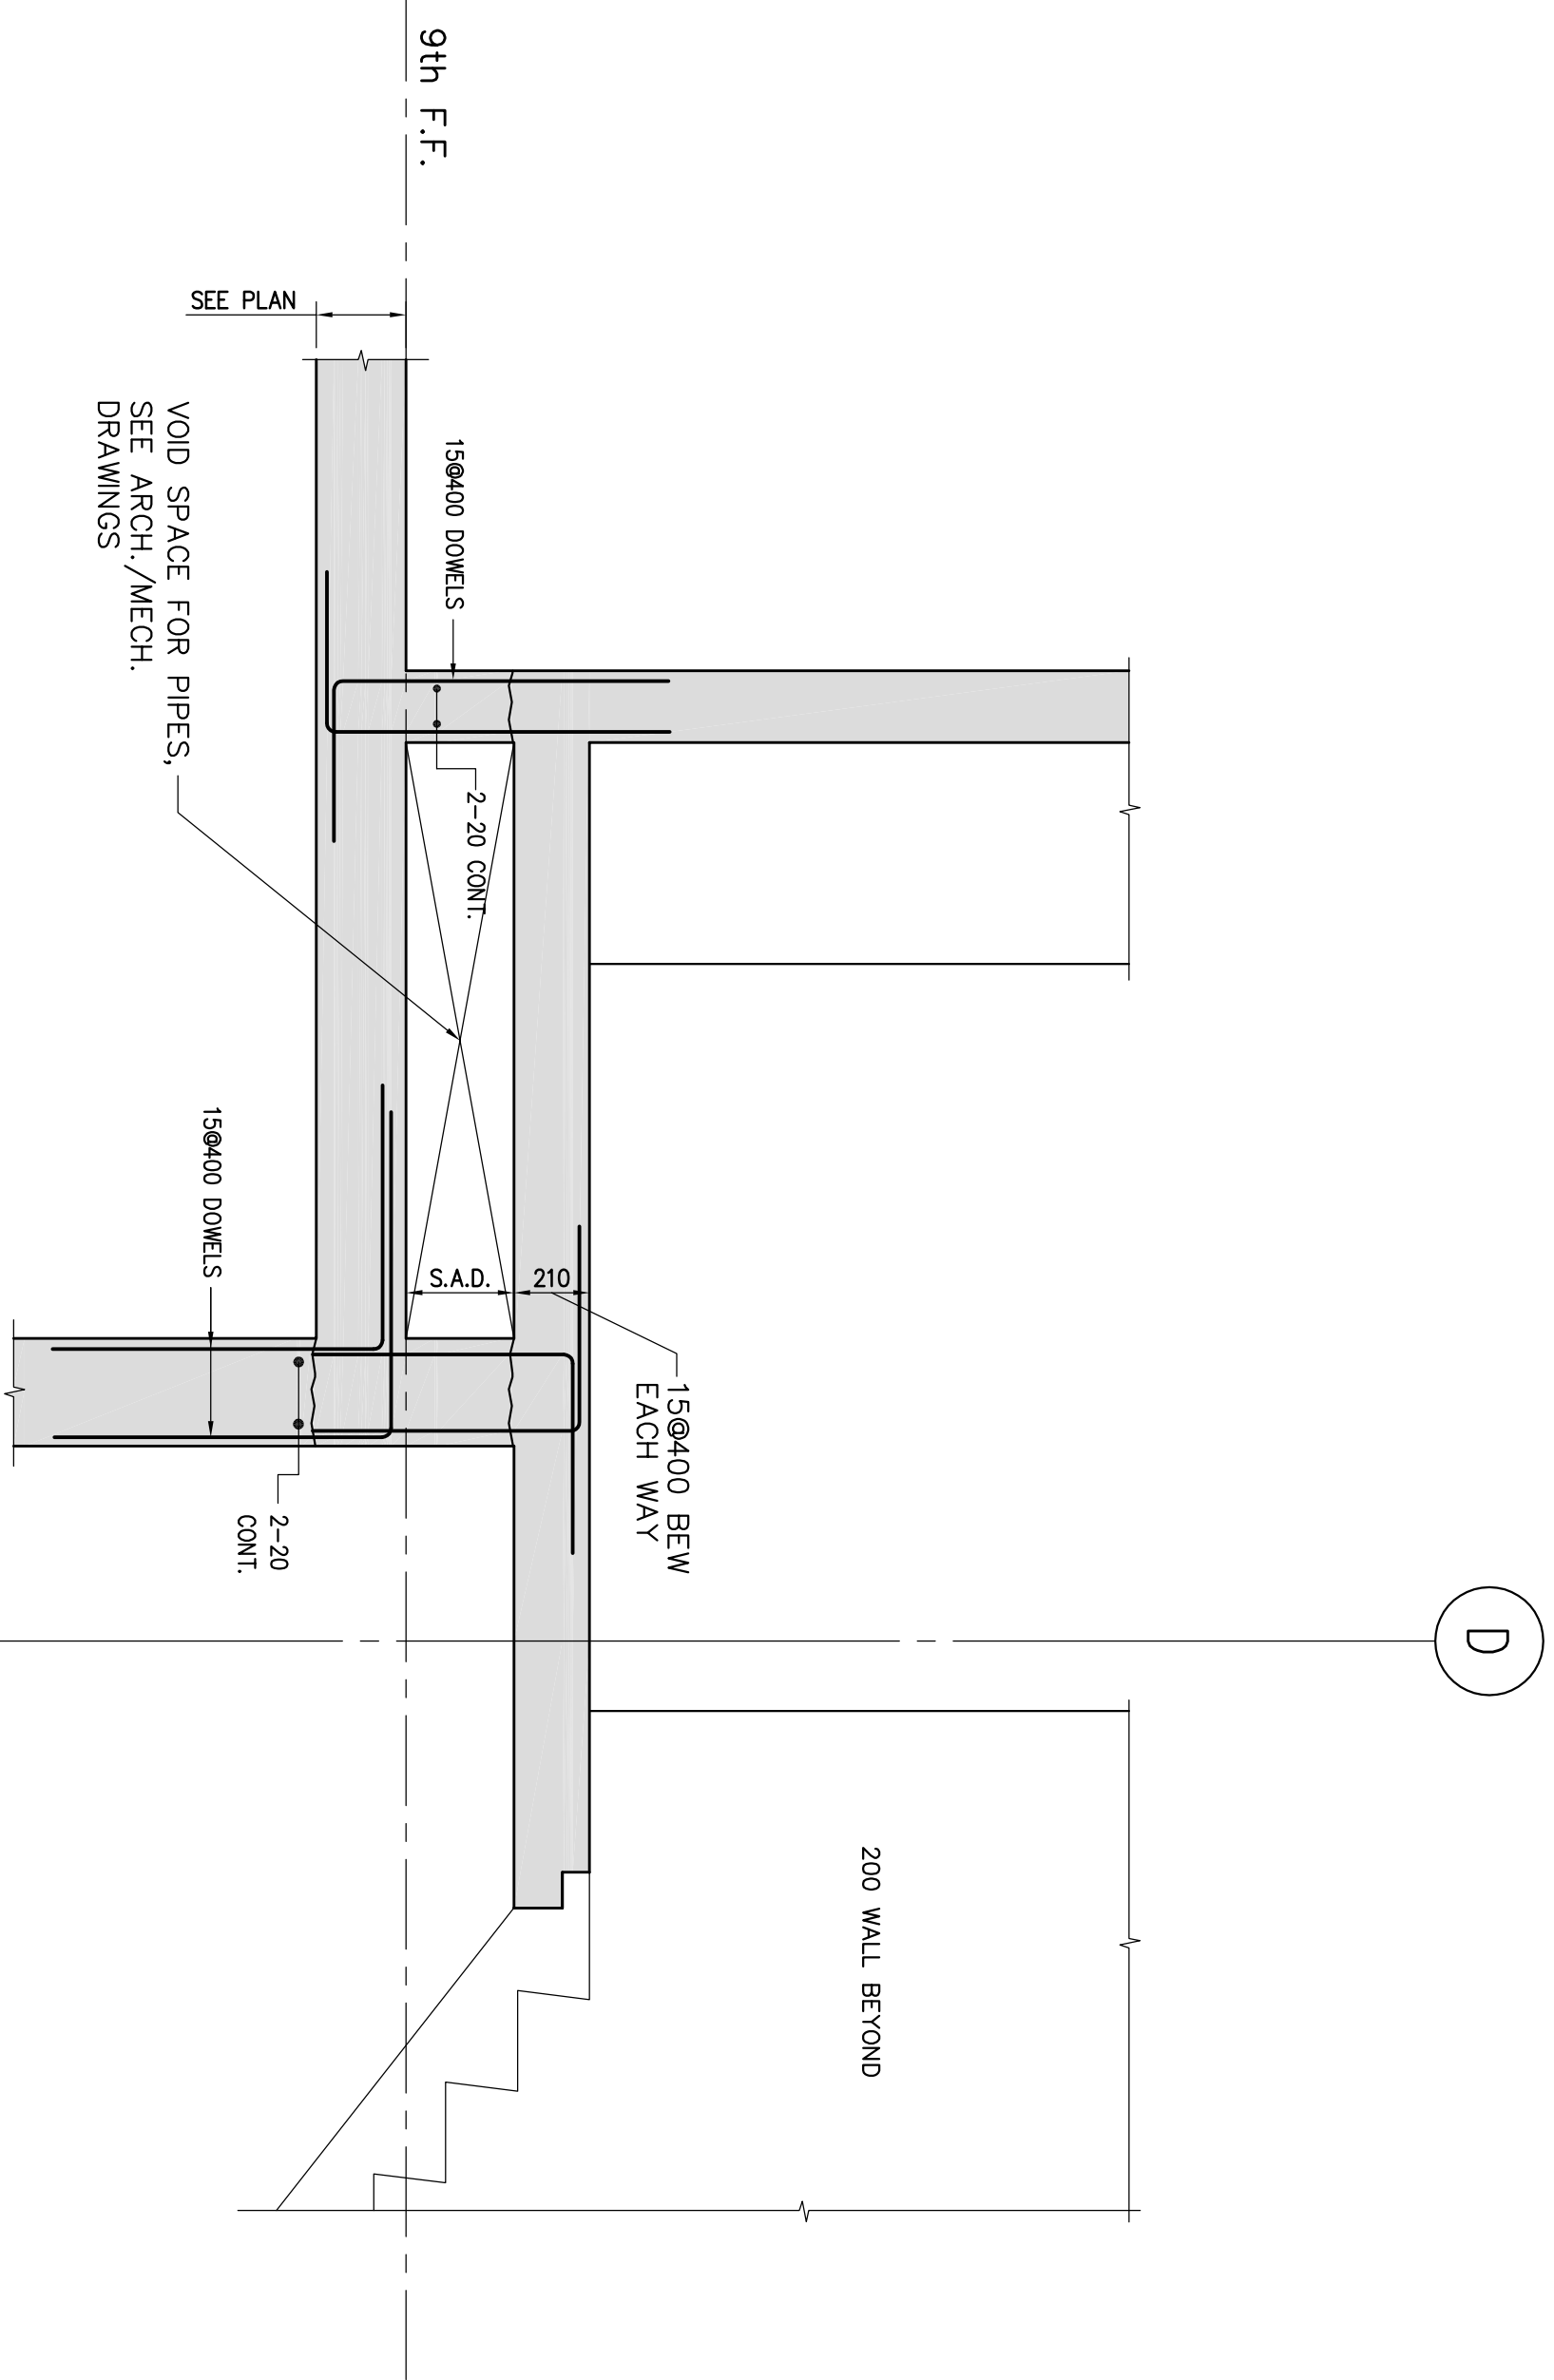

SECTION 4
SCALE 1:20
S-306

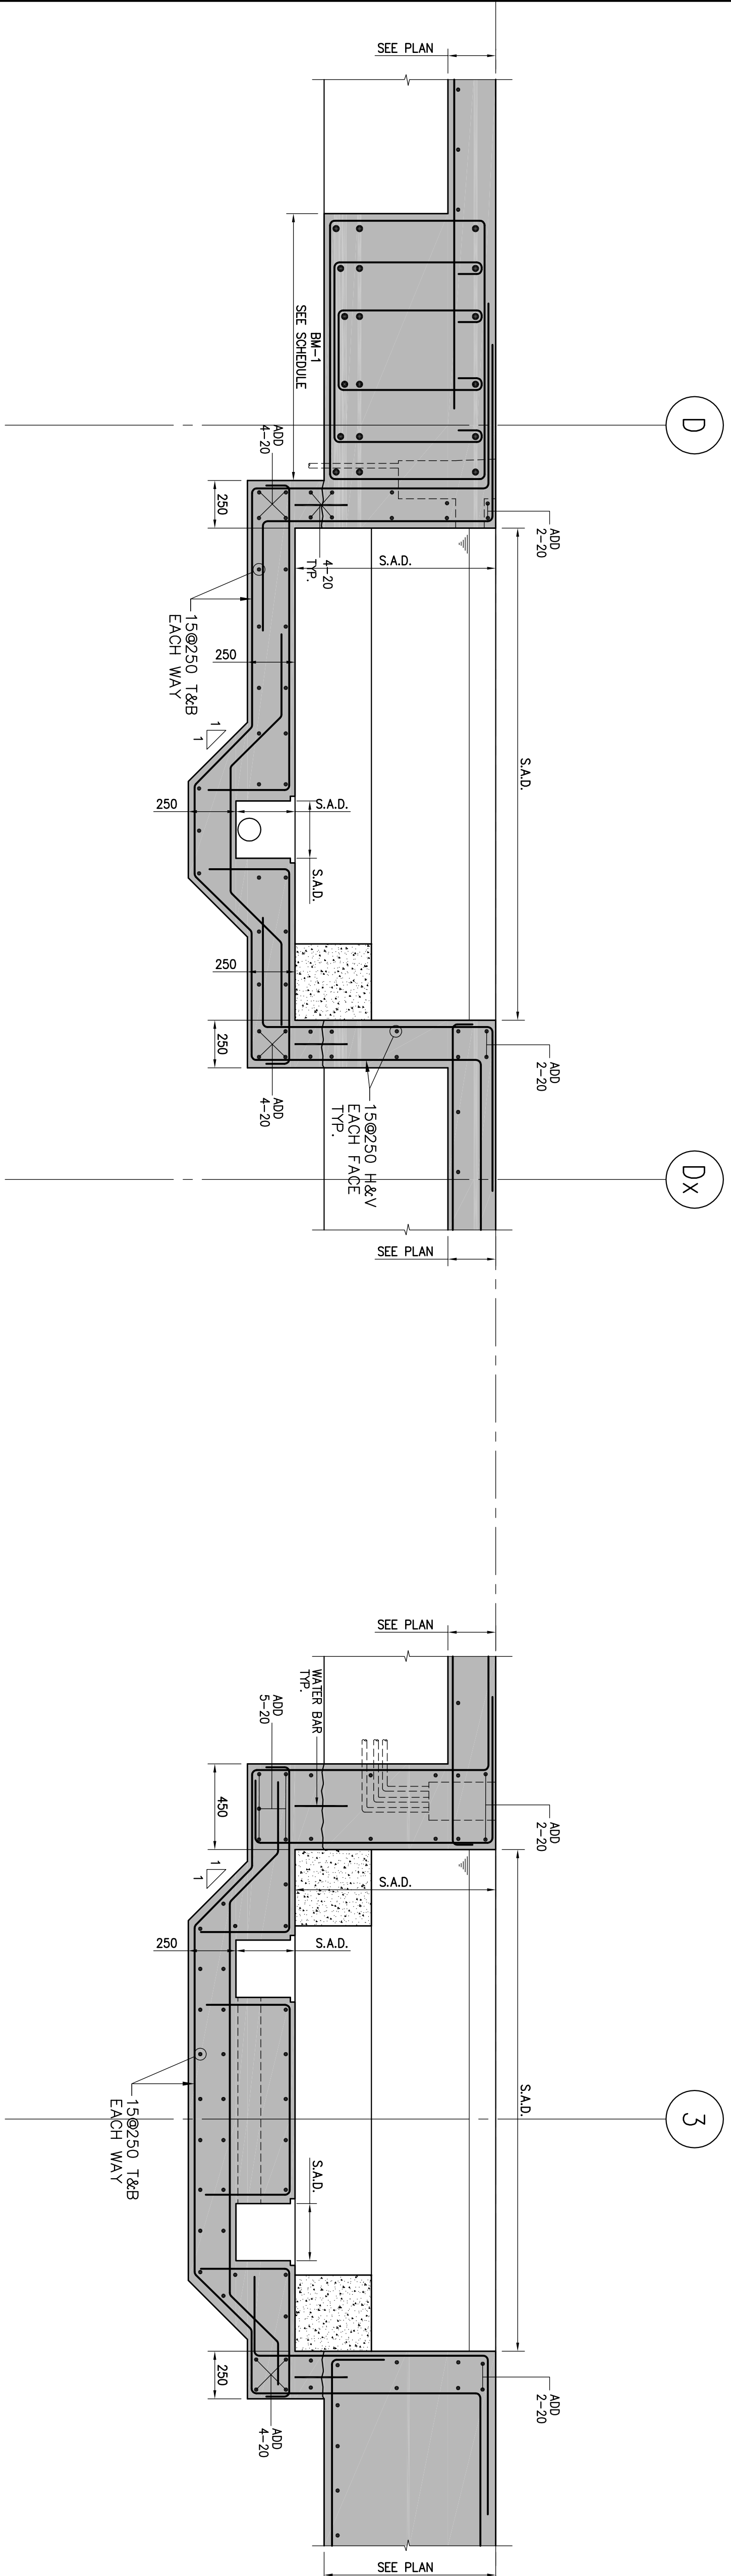


SECTION 2
SCALE 1:20
S-306

SECTION 3
SCALE 1:20
S-306


SEE POOL MECH. DRAWINGS FOR SLEEVES SIZE & LOCATIONS

SEE POOL MECH. DRAWINGS FOR SLEEVES SIZE & LOCATIONS

FIRST FLOOR ELEV. 80.00m			
NO.	REVISION / REMARK	DATE	BY

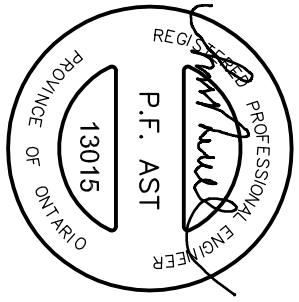

Joblonsky, Asst. Engineers
ENGINEERS

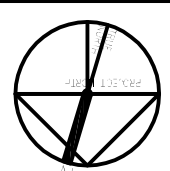

ALEXANDRA PARK - BLOCK 11
TORONTO, ONTARIO

DESIGNED BY: W.M.
CHECKED BY: W.M.
DATE: MARCH 2014

SECTIONS & DETAILS