
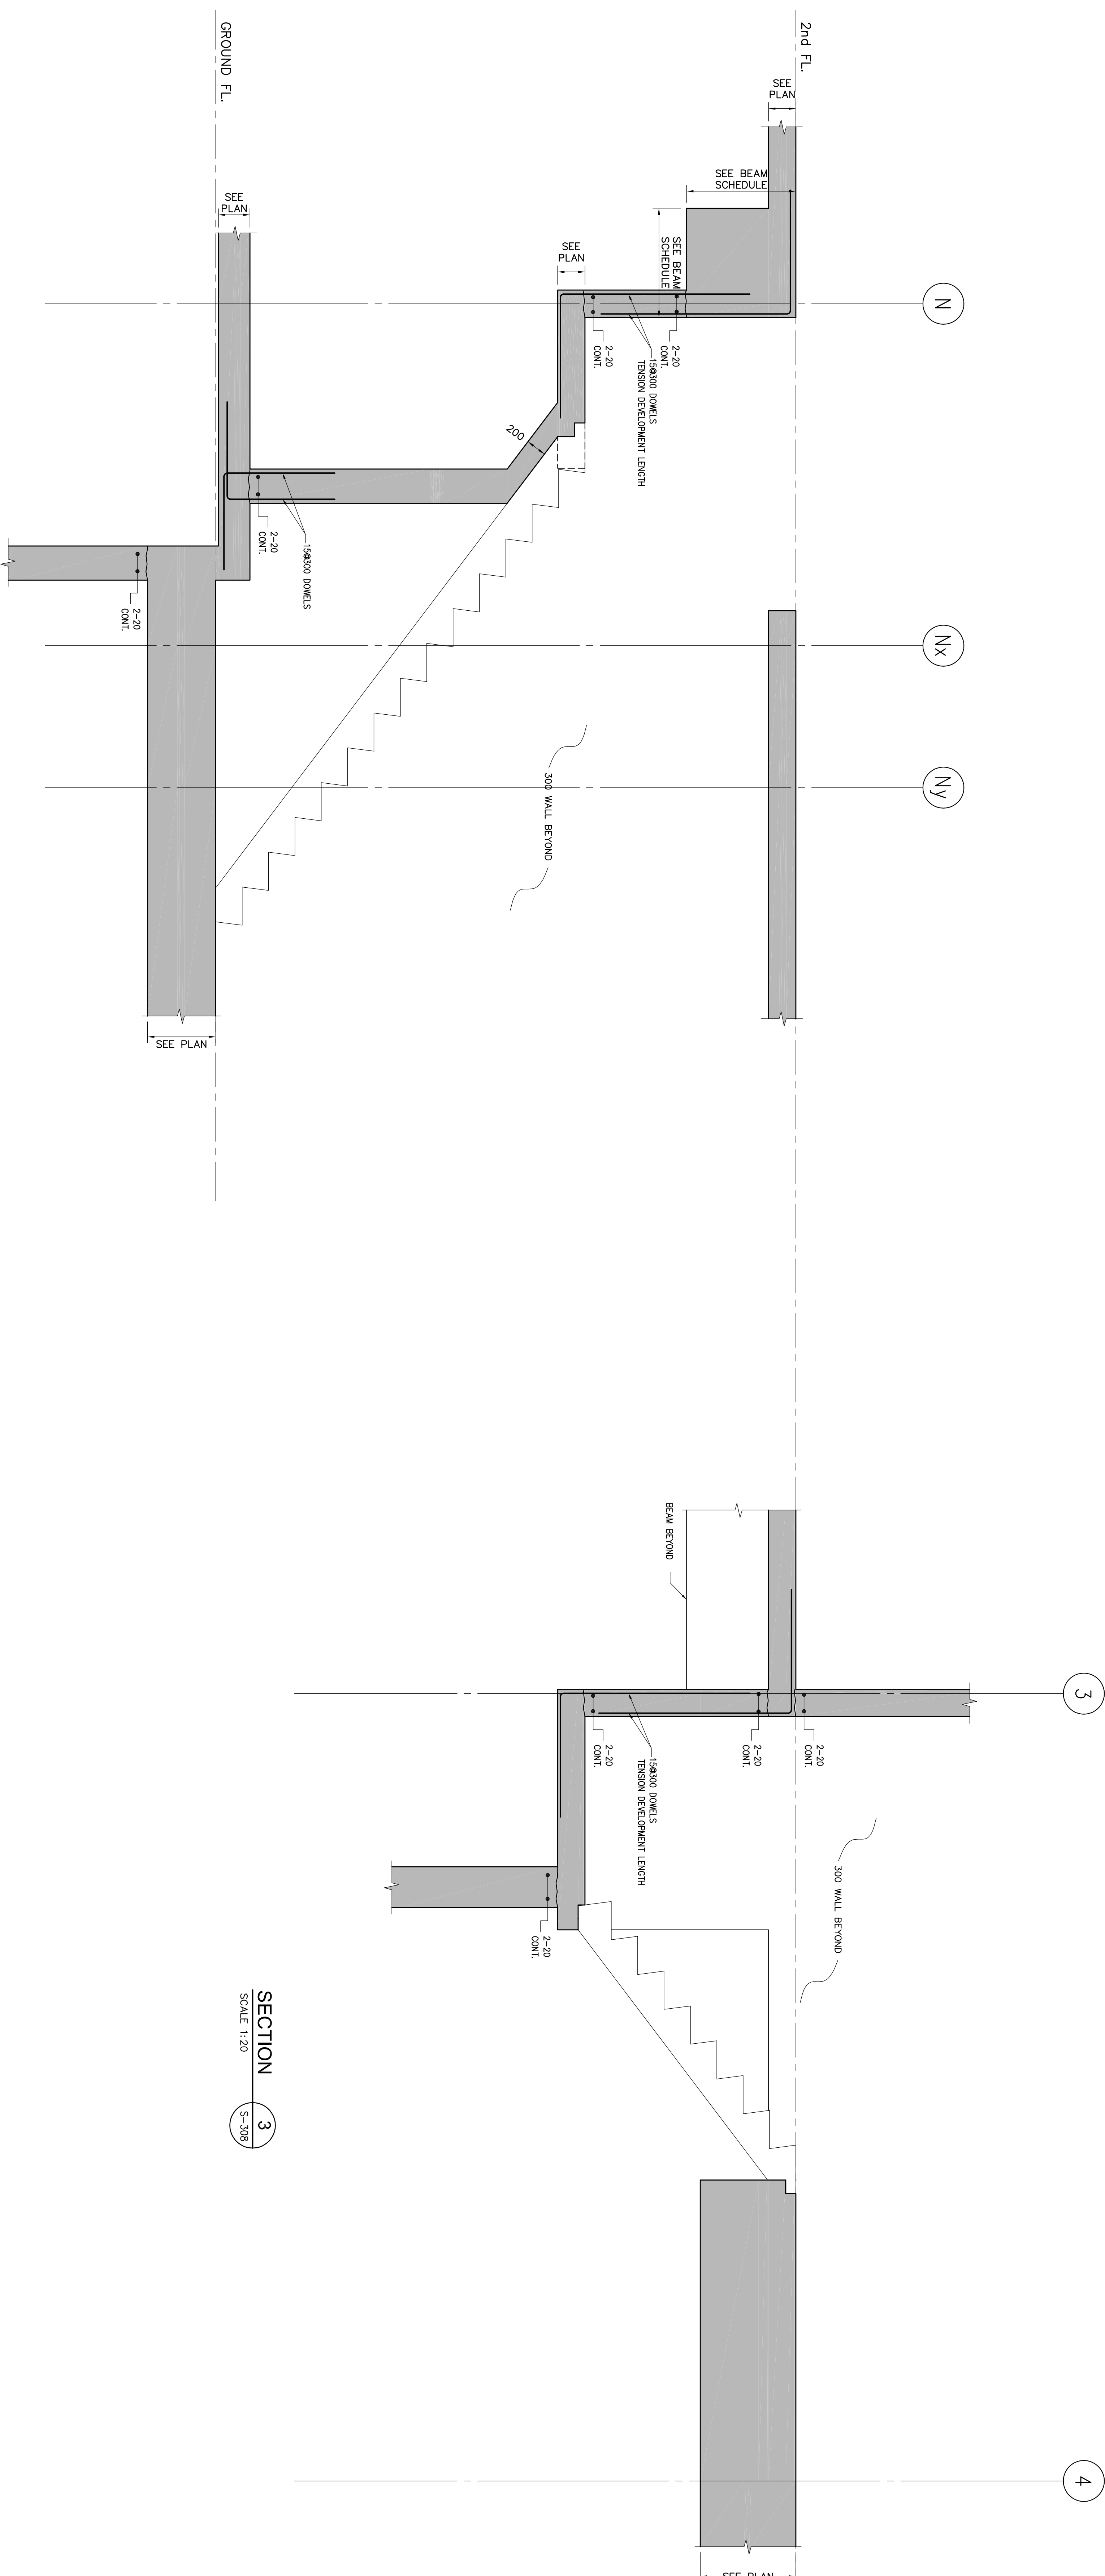
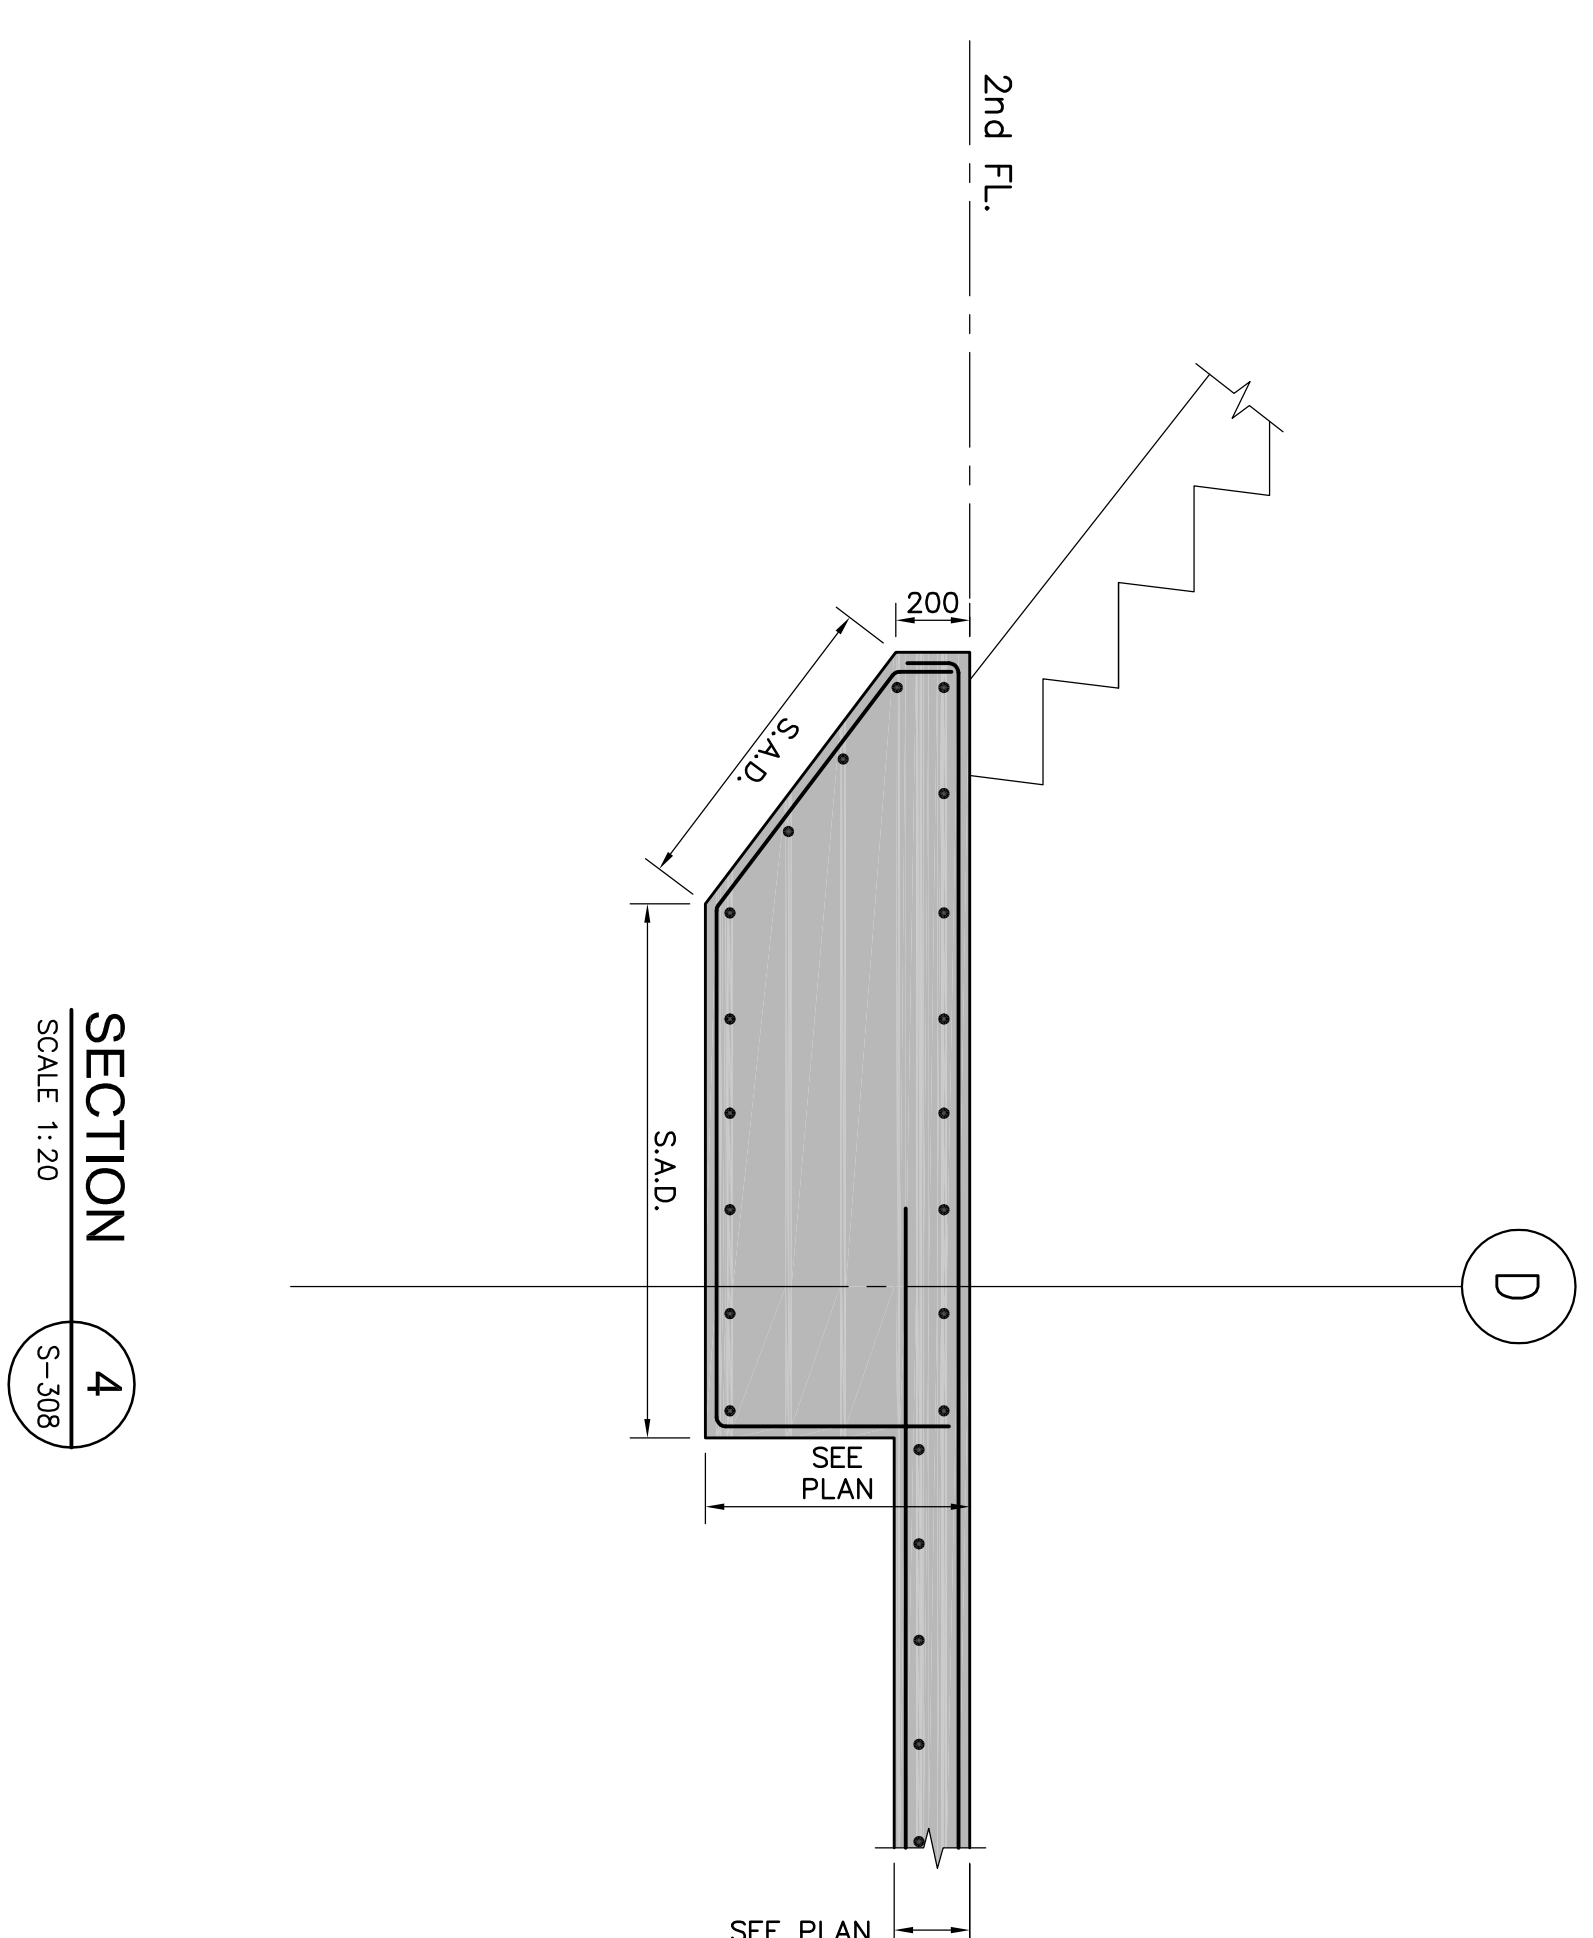


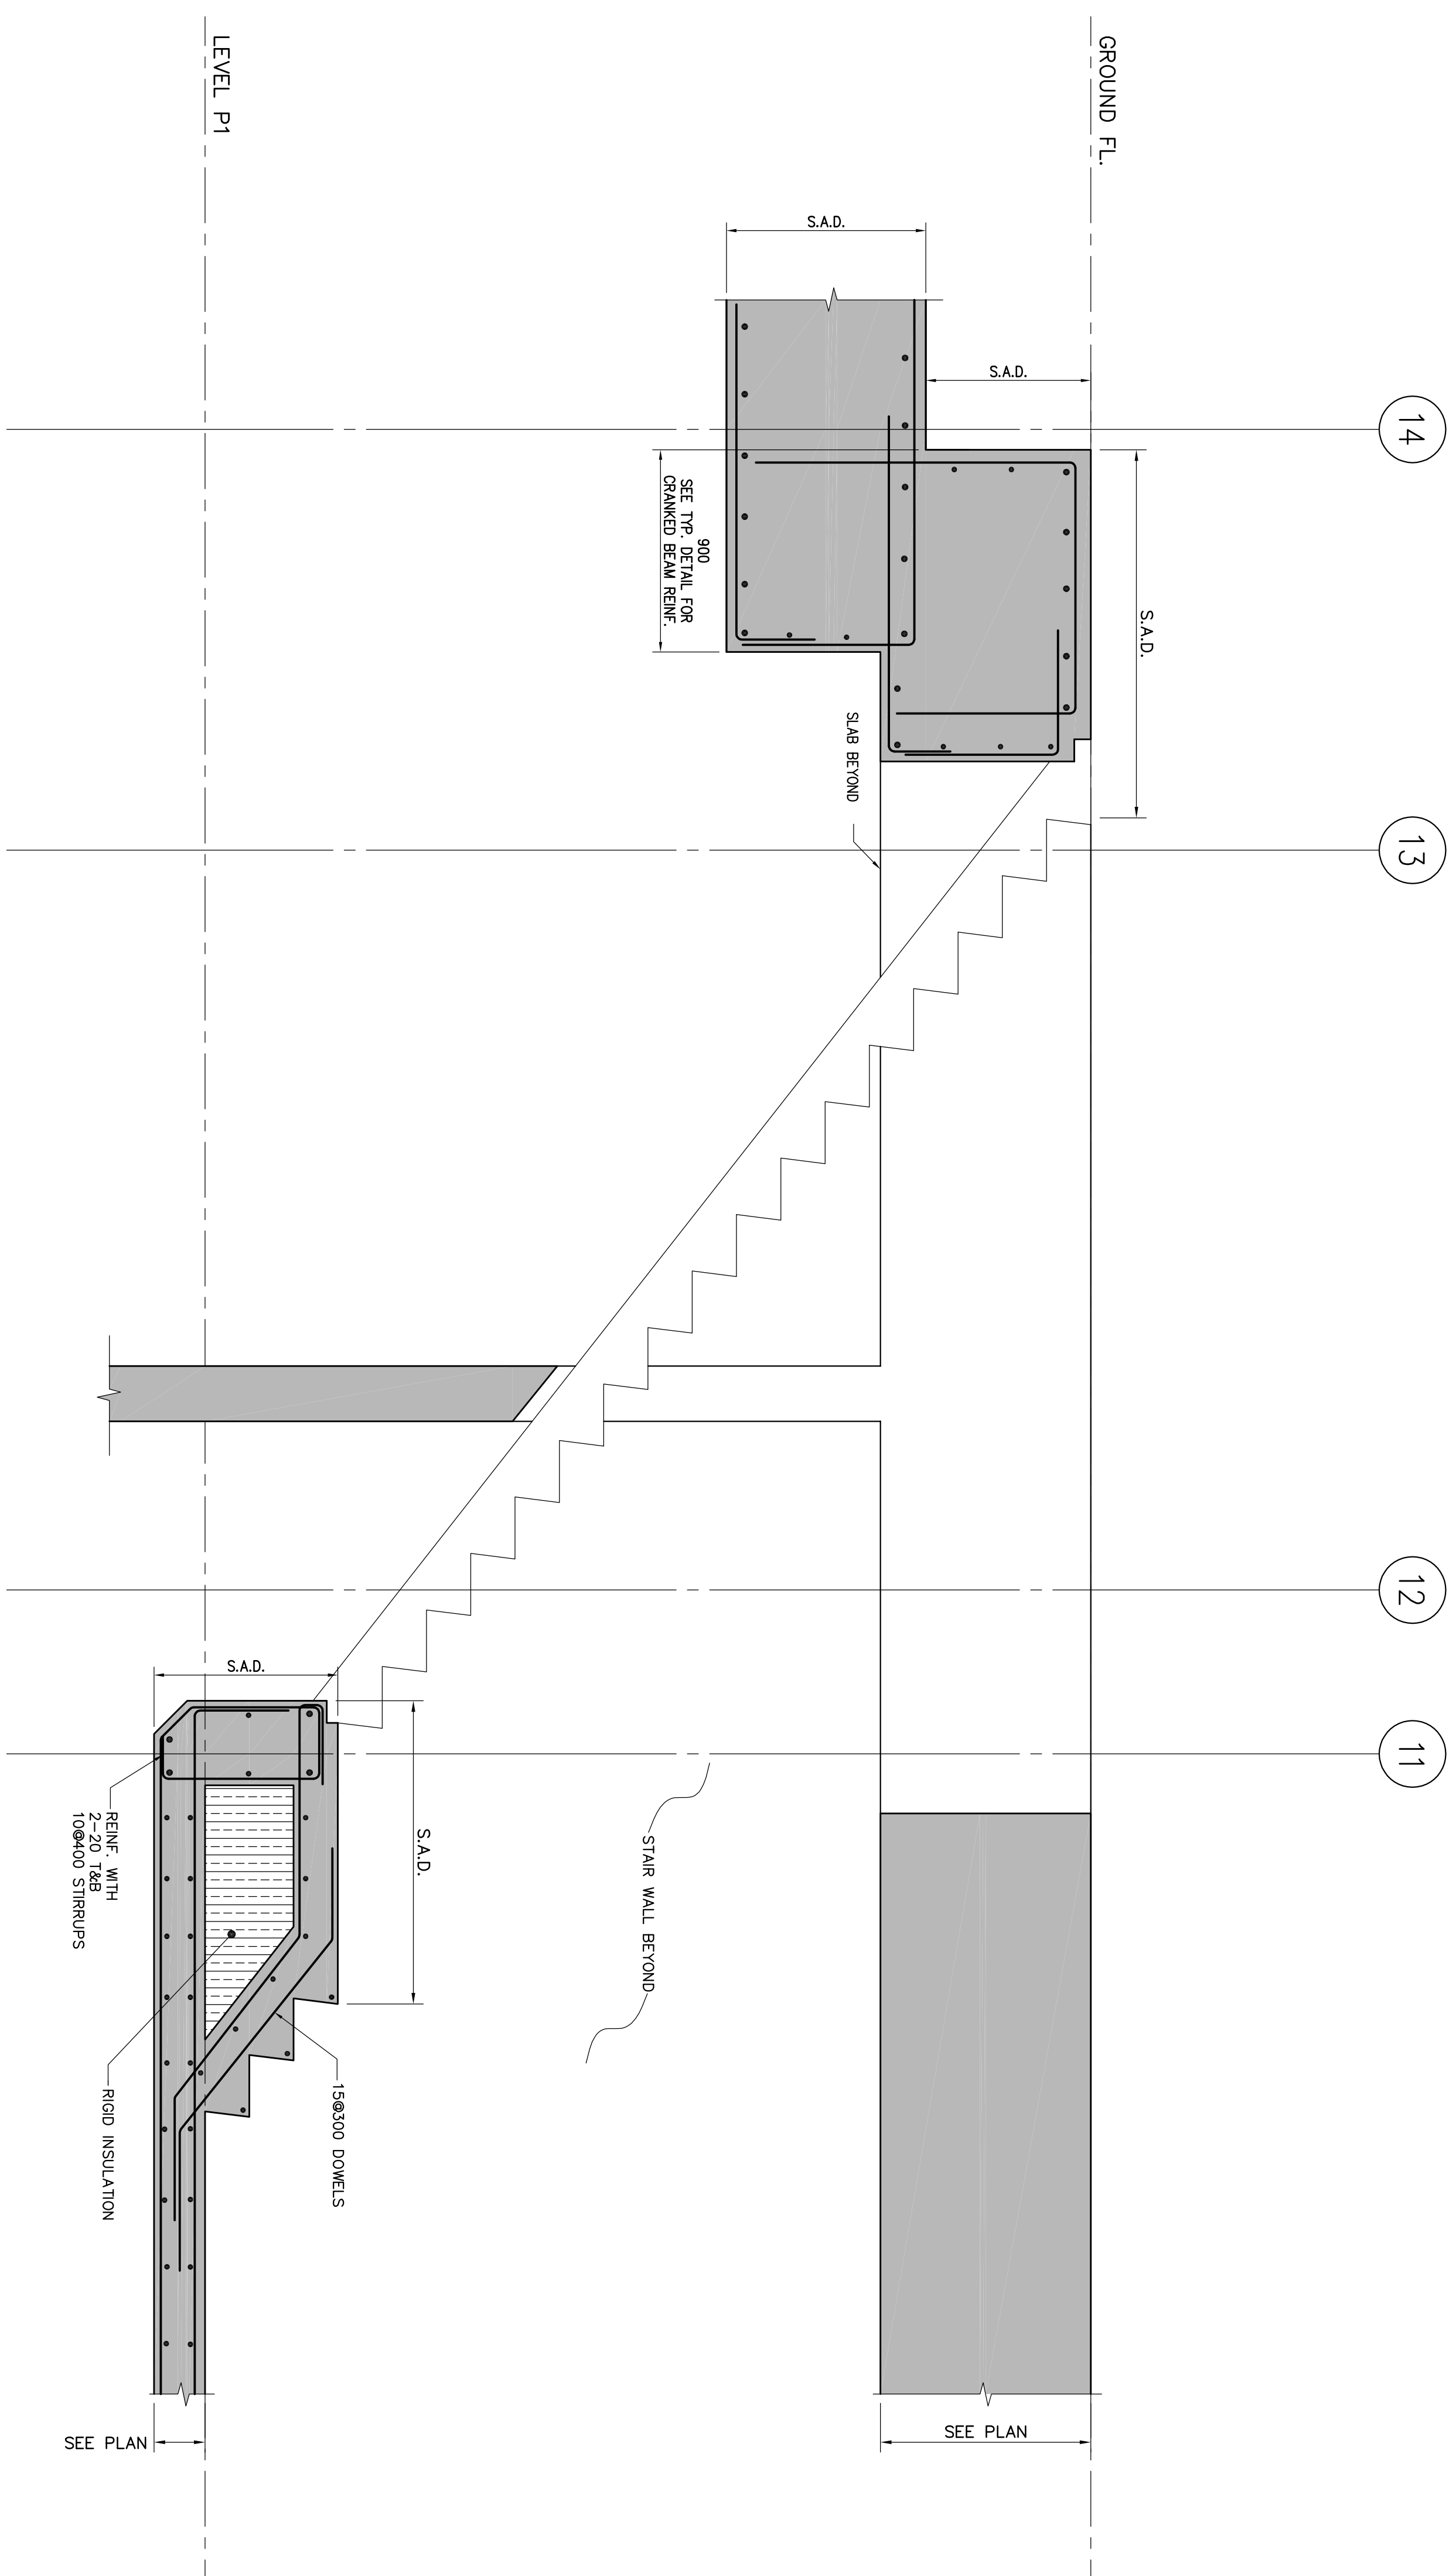

no.	Issued / revised	date
9		
10		
 **Jablonsky, Ast
and Partners
CONSULTING
ENGINEERS**
1129 LESUE STREET
TEL: 416-447 7405
FAX: 416-447 2771
E-mail: jap@atlantic.ca

project no: 13015
drawn by: H.W.
reviewed by: H.P.
date started: MARCH 20