




SECTION 1
SCALE 1:20
S-308

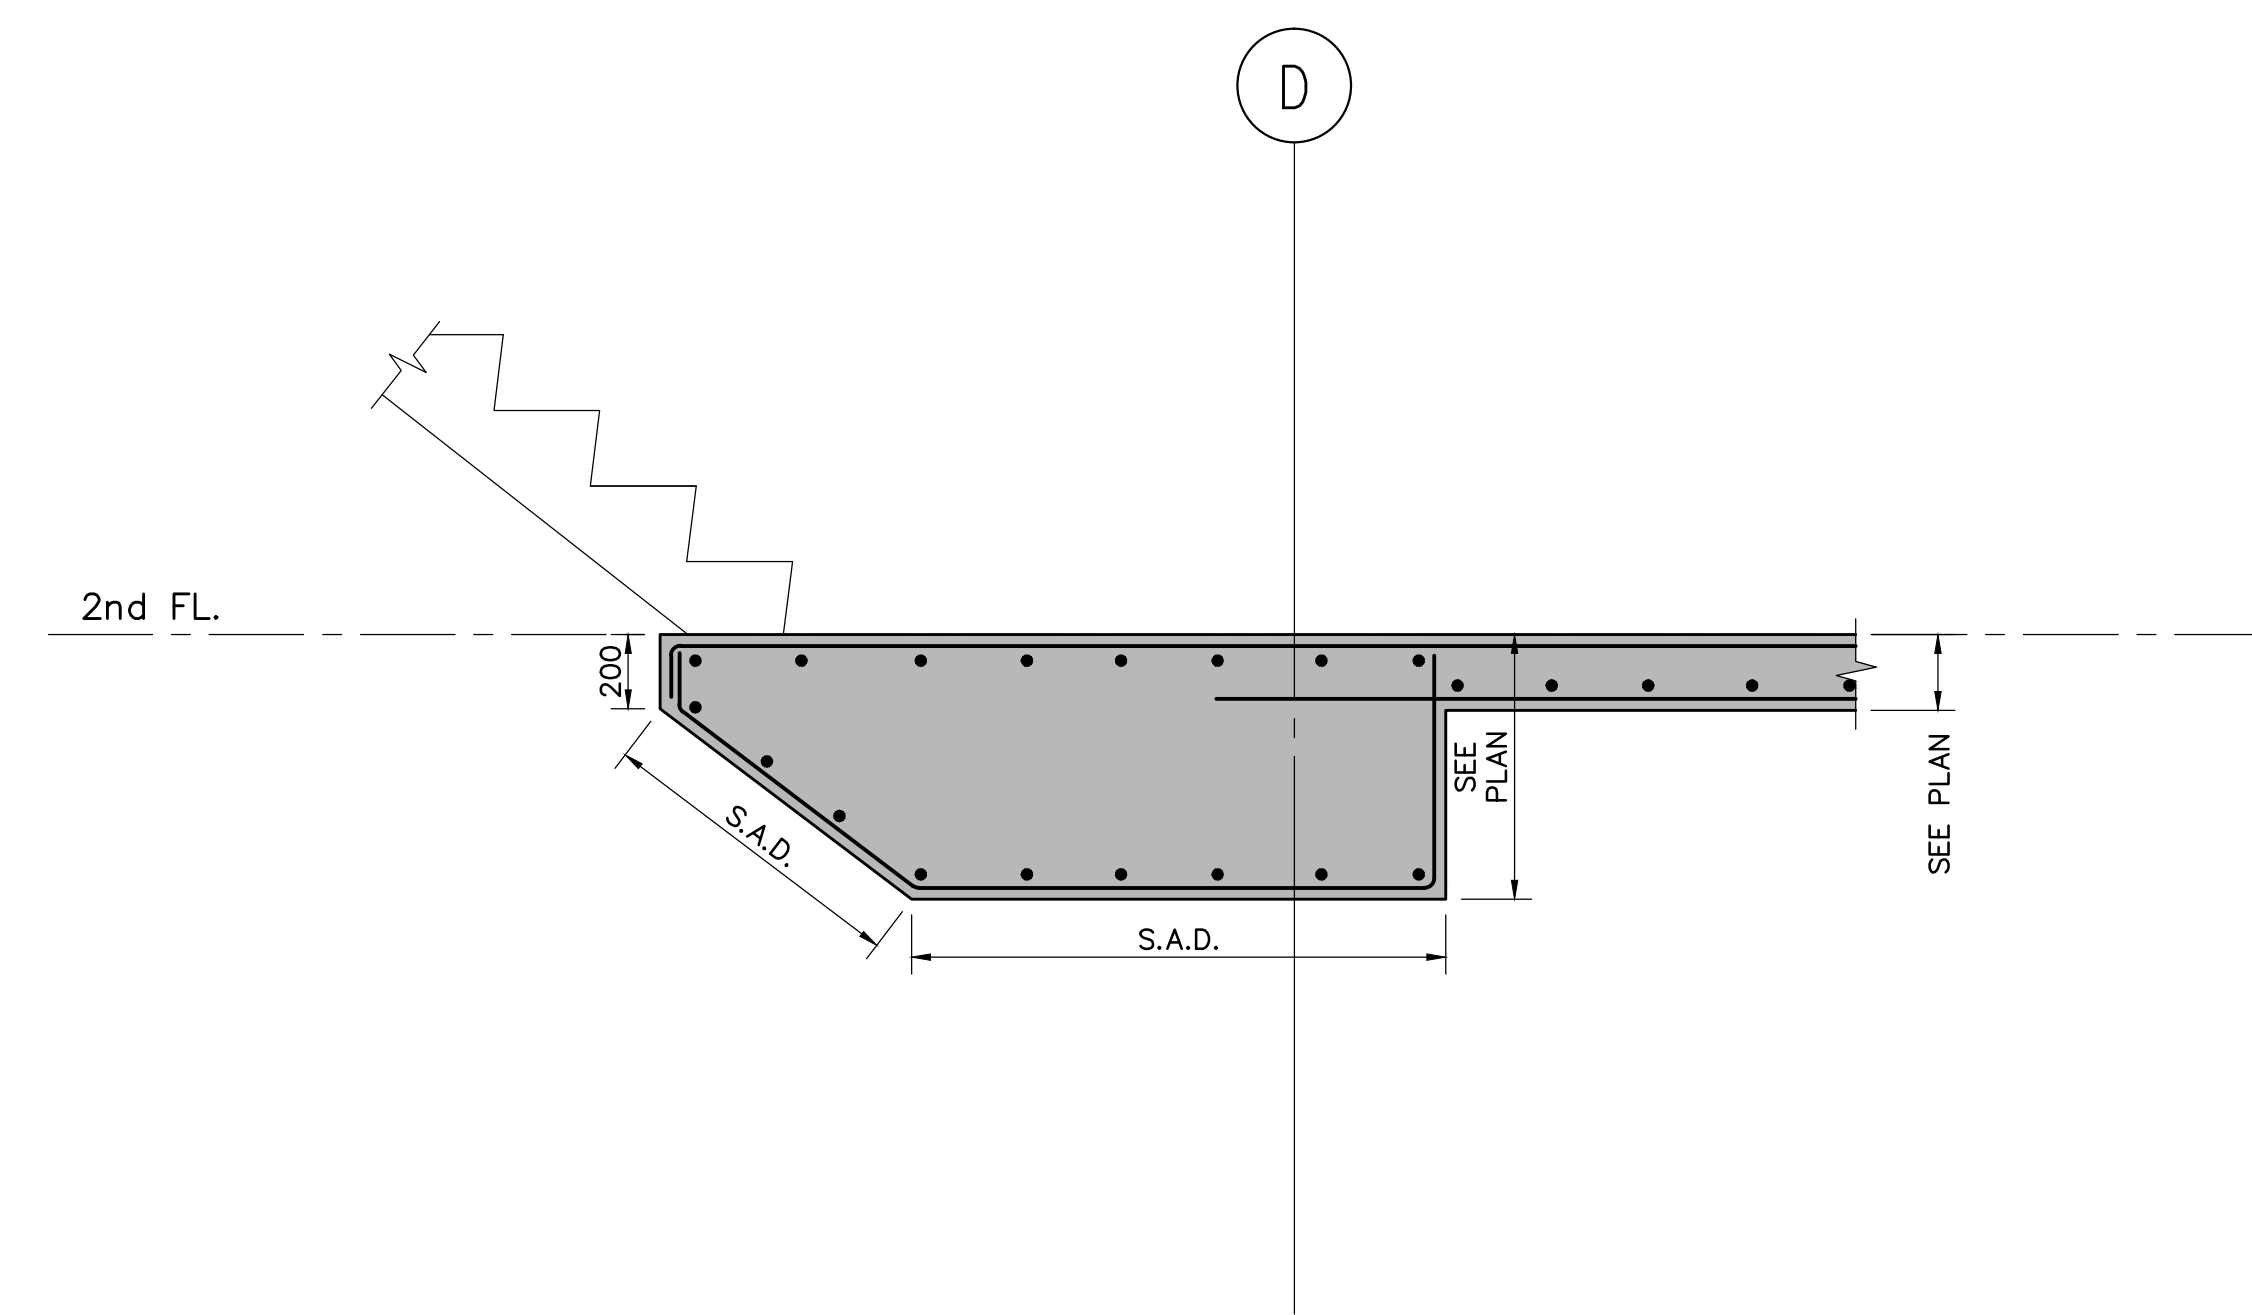

SECTION 4
SCALE 1:20
S-308

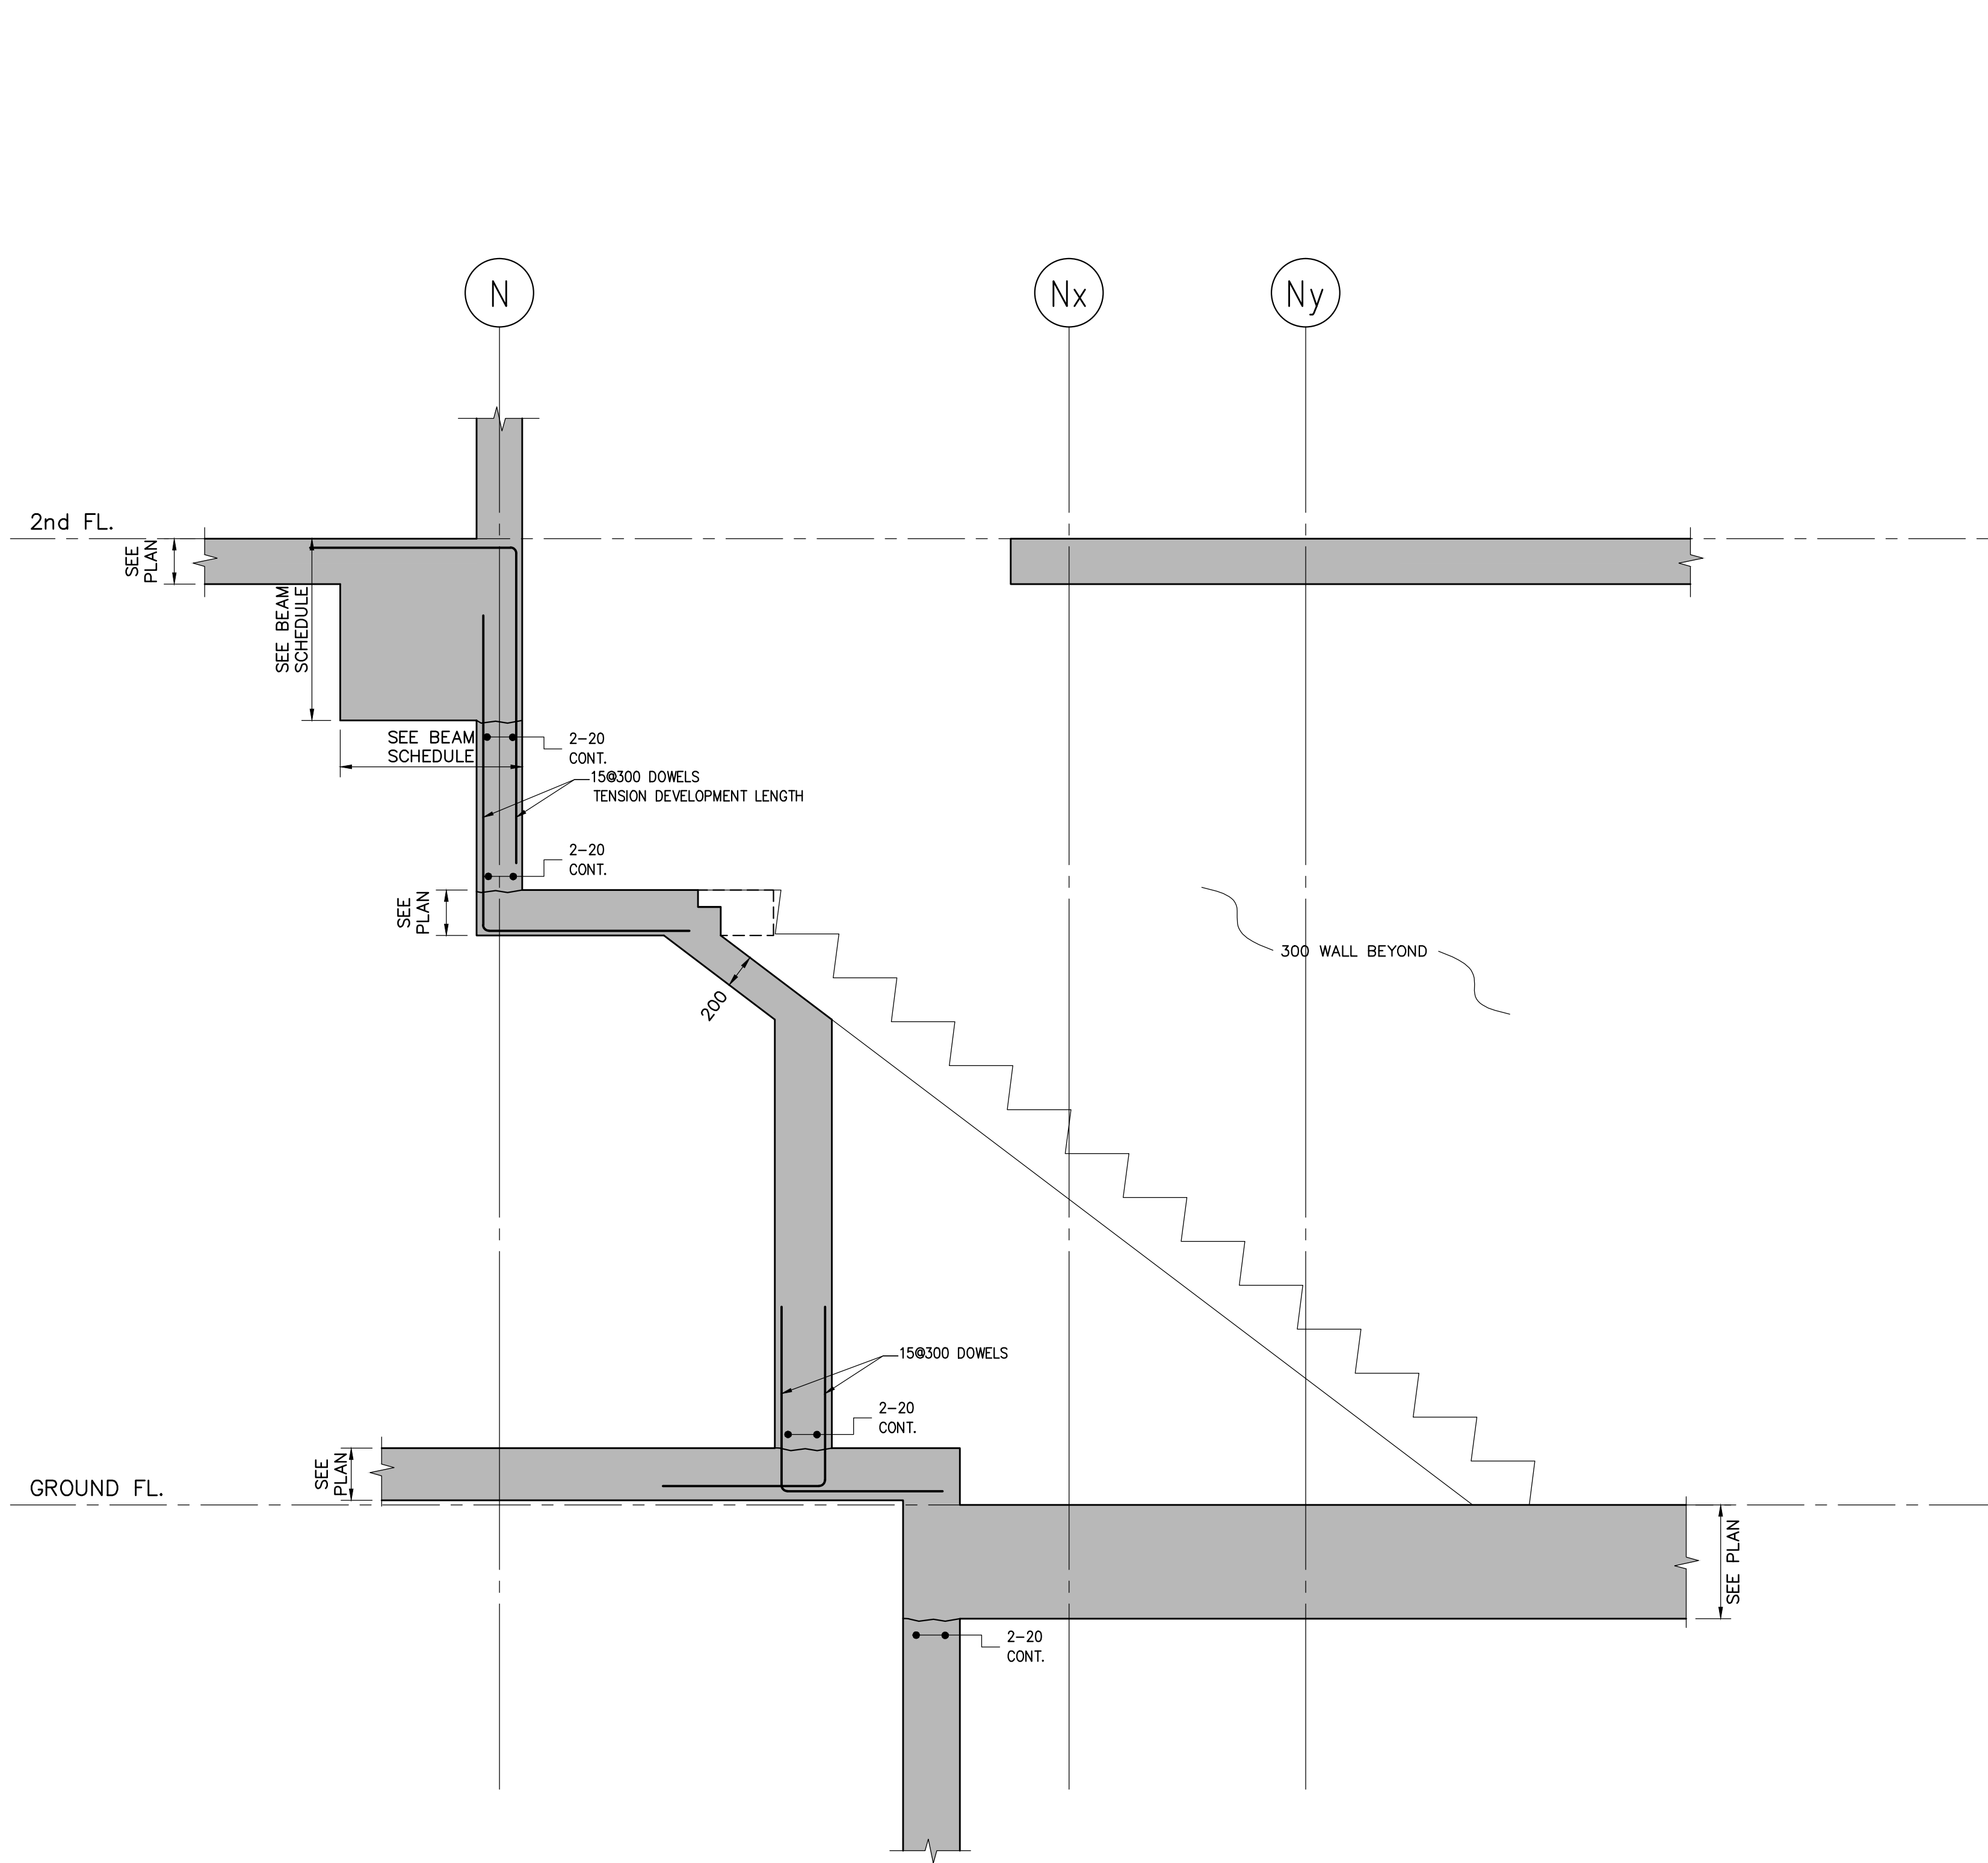

SECTION 2
SCALE 1:20
S-308

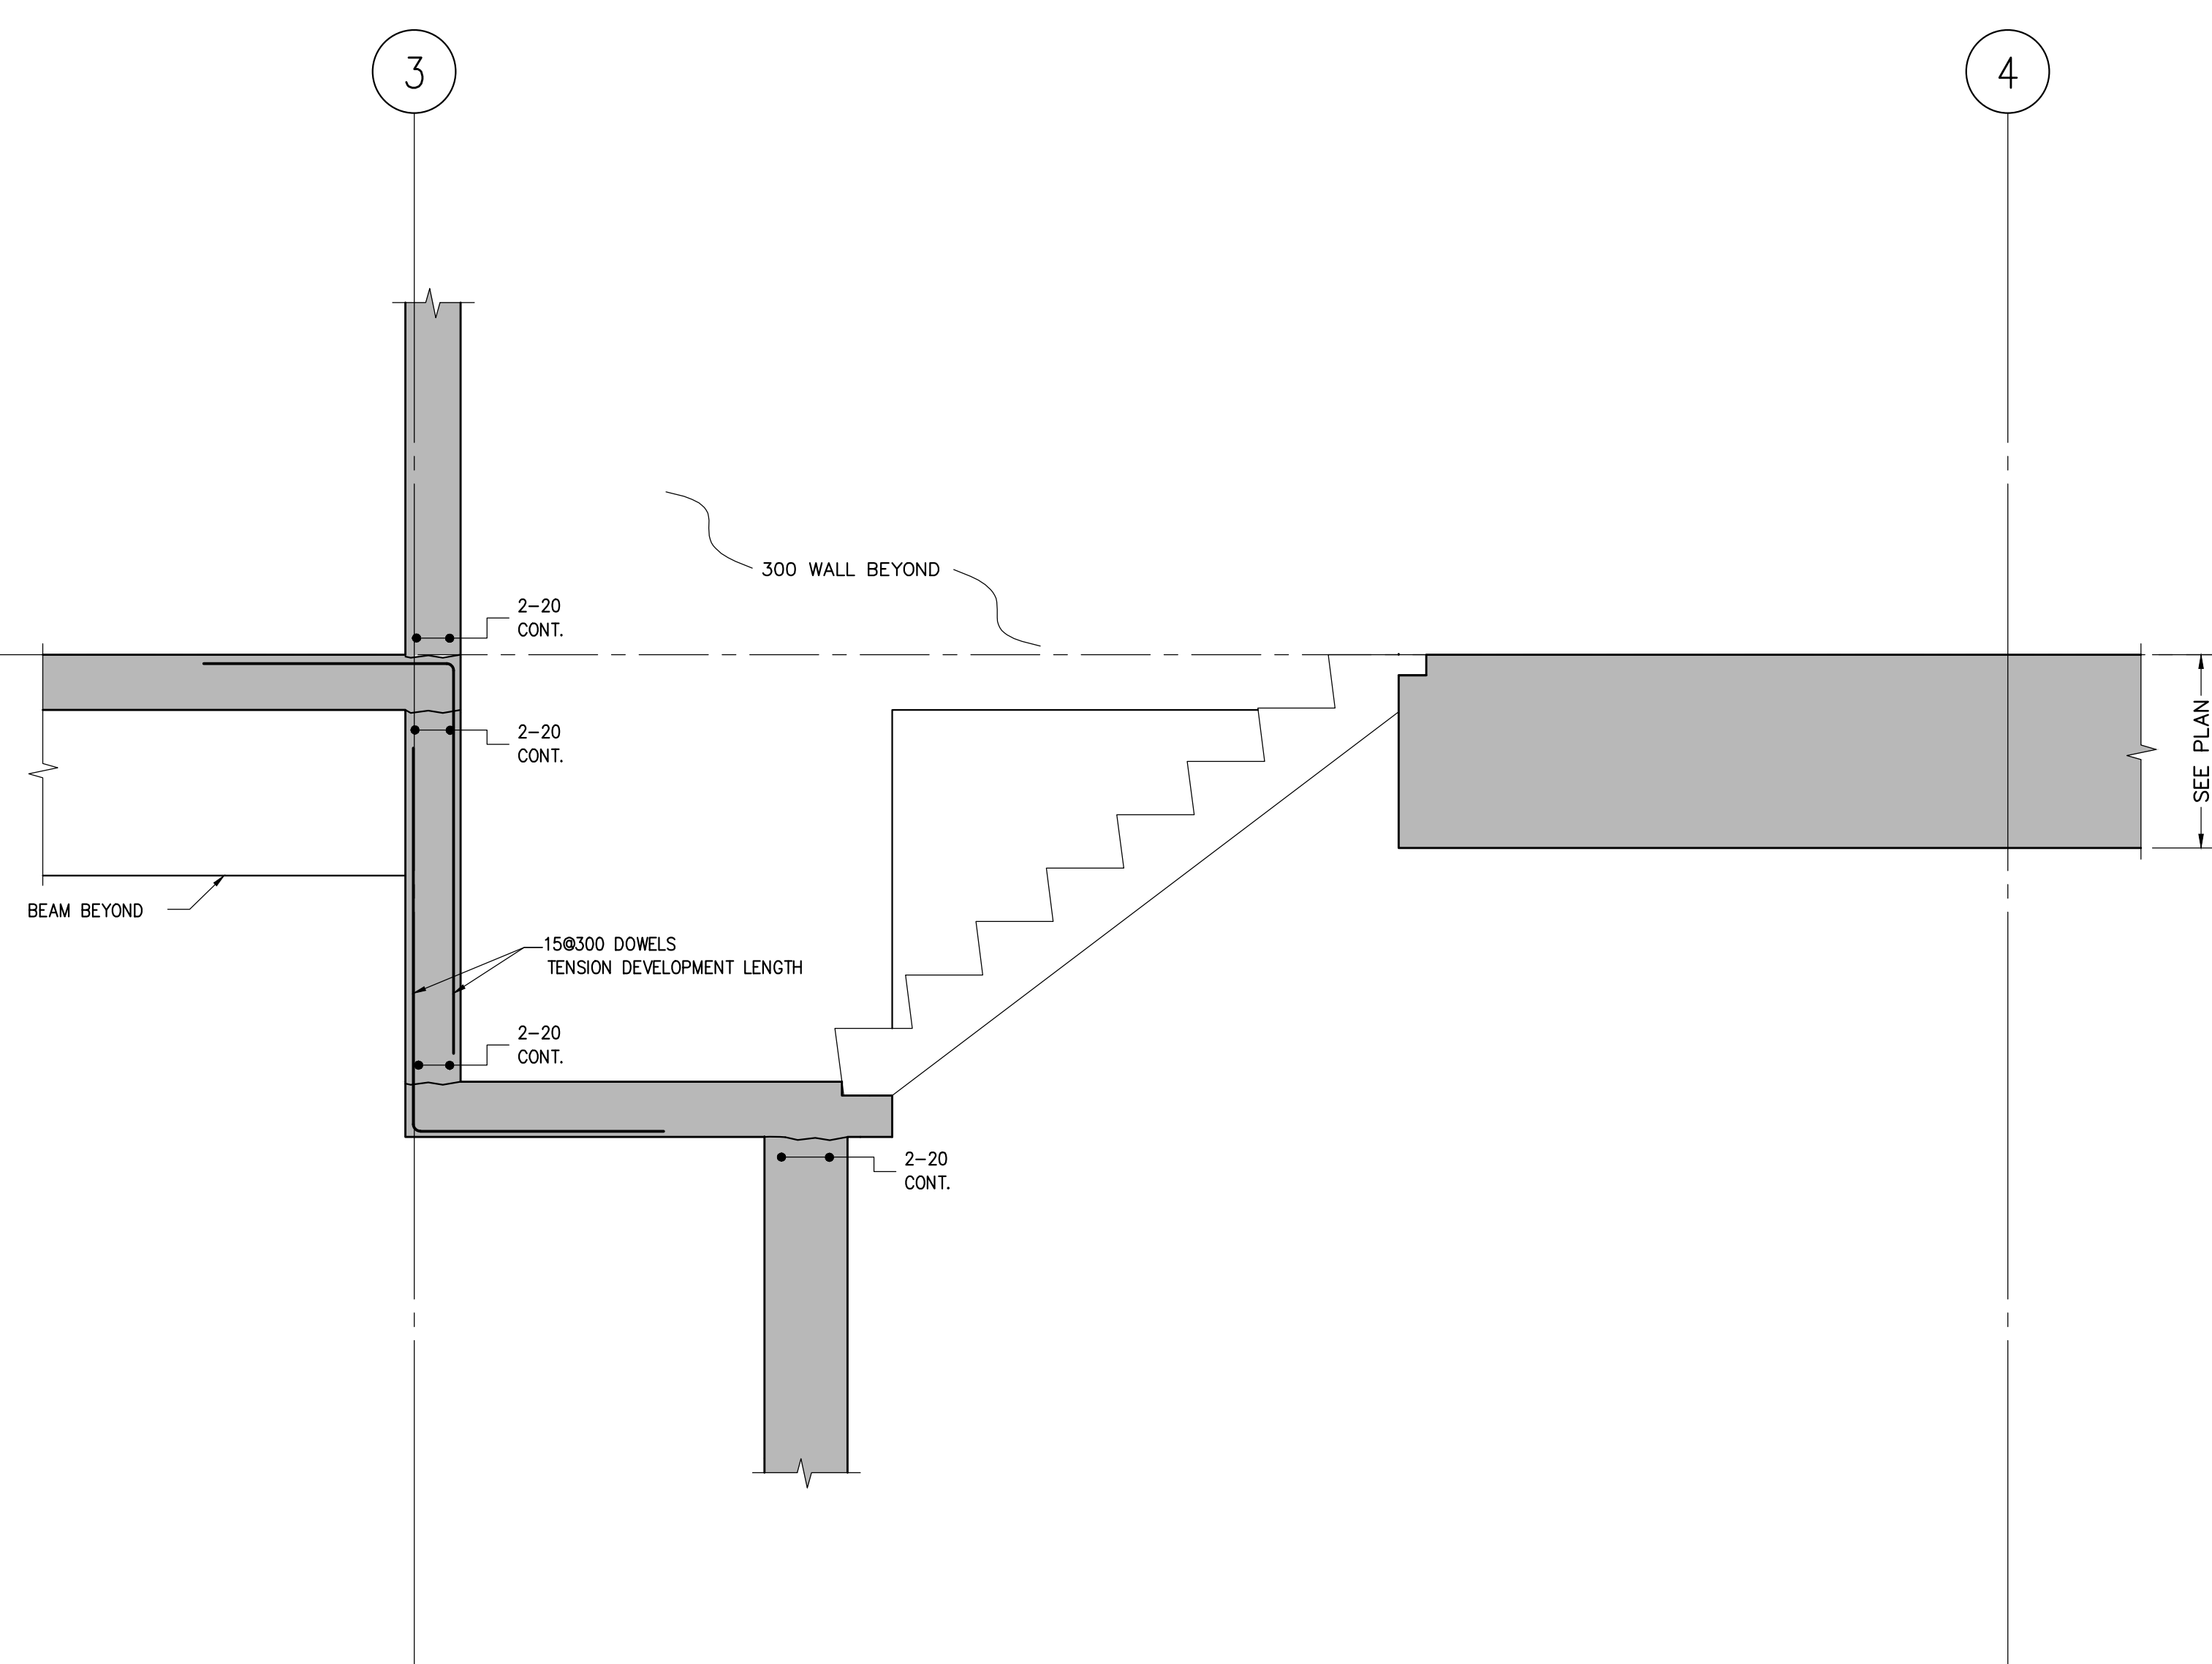

SECTION 3
SCALE 1:20
S-308

Jablonsky, Ast
and Partners
CONSULTING
ENGINEERS
1128 LESLIE STREET
DON MILLS, ON, M3C 2G5
TEL: 416-447-7400
FAX: 416-447-2771
E-mail: j@japoint.com



FIRST FLOOR ELEV. 93.60m

no.	Issued / Revised	date
1	ISSUED FOR PERMIT	2014/03/06
2	RE ISSUED FOR PERMIT	2014/03/10
3	ISSUED FOR PERMITTING TENDER	2014/04/27
4	CONSTRUCTION PERMIT	2014/04/27
5	RE ISSUED FOR PERMIT	2015/01/27
6	ISSUED FOR CONSTRUCTION	2015/01/18
7	UPDATED - P.C.	2015/04/28
8	UPDATED - P.C.	2015/04/27
9	ISSUED FOR B.B.	2015/07/08

ALEXANDRA PARK - BLOCK 11
TORONTO, ONTARIO

project no: 13015
scale: 1:10
drawn by: H.W.
reviewed by: H.F.
date started: MARCH 2014

SECTIONS & DETAILS

S-308

C:\projects\13015_ALEXANDRA PARK BLOCK 11\STRUCTURES-301-5-304-FND-SECTIONS.dwg 28/07/2015 9:55:51 AM 11191 0514.00 x 1200.00 MMJ, Helen

1219x914