
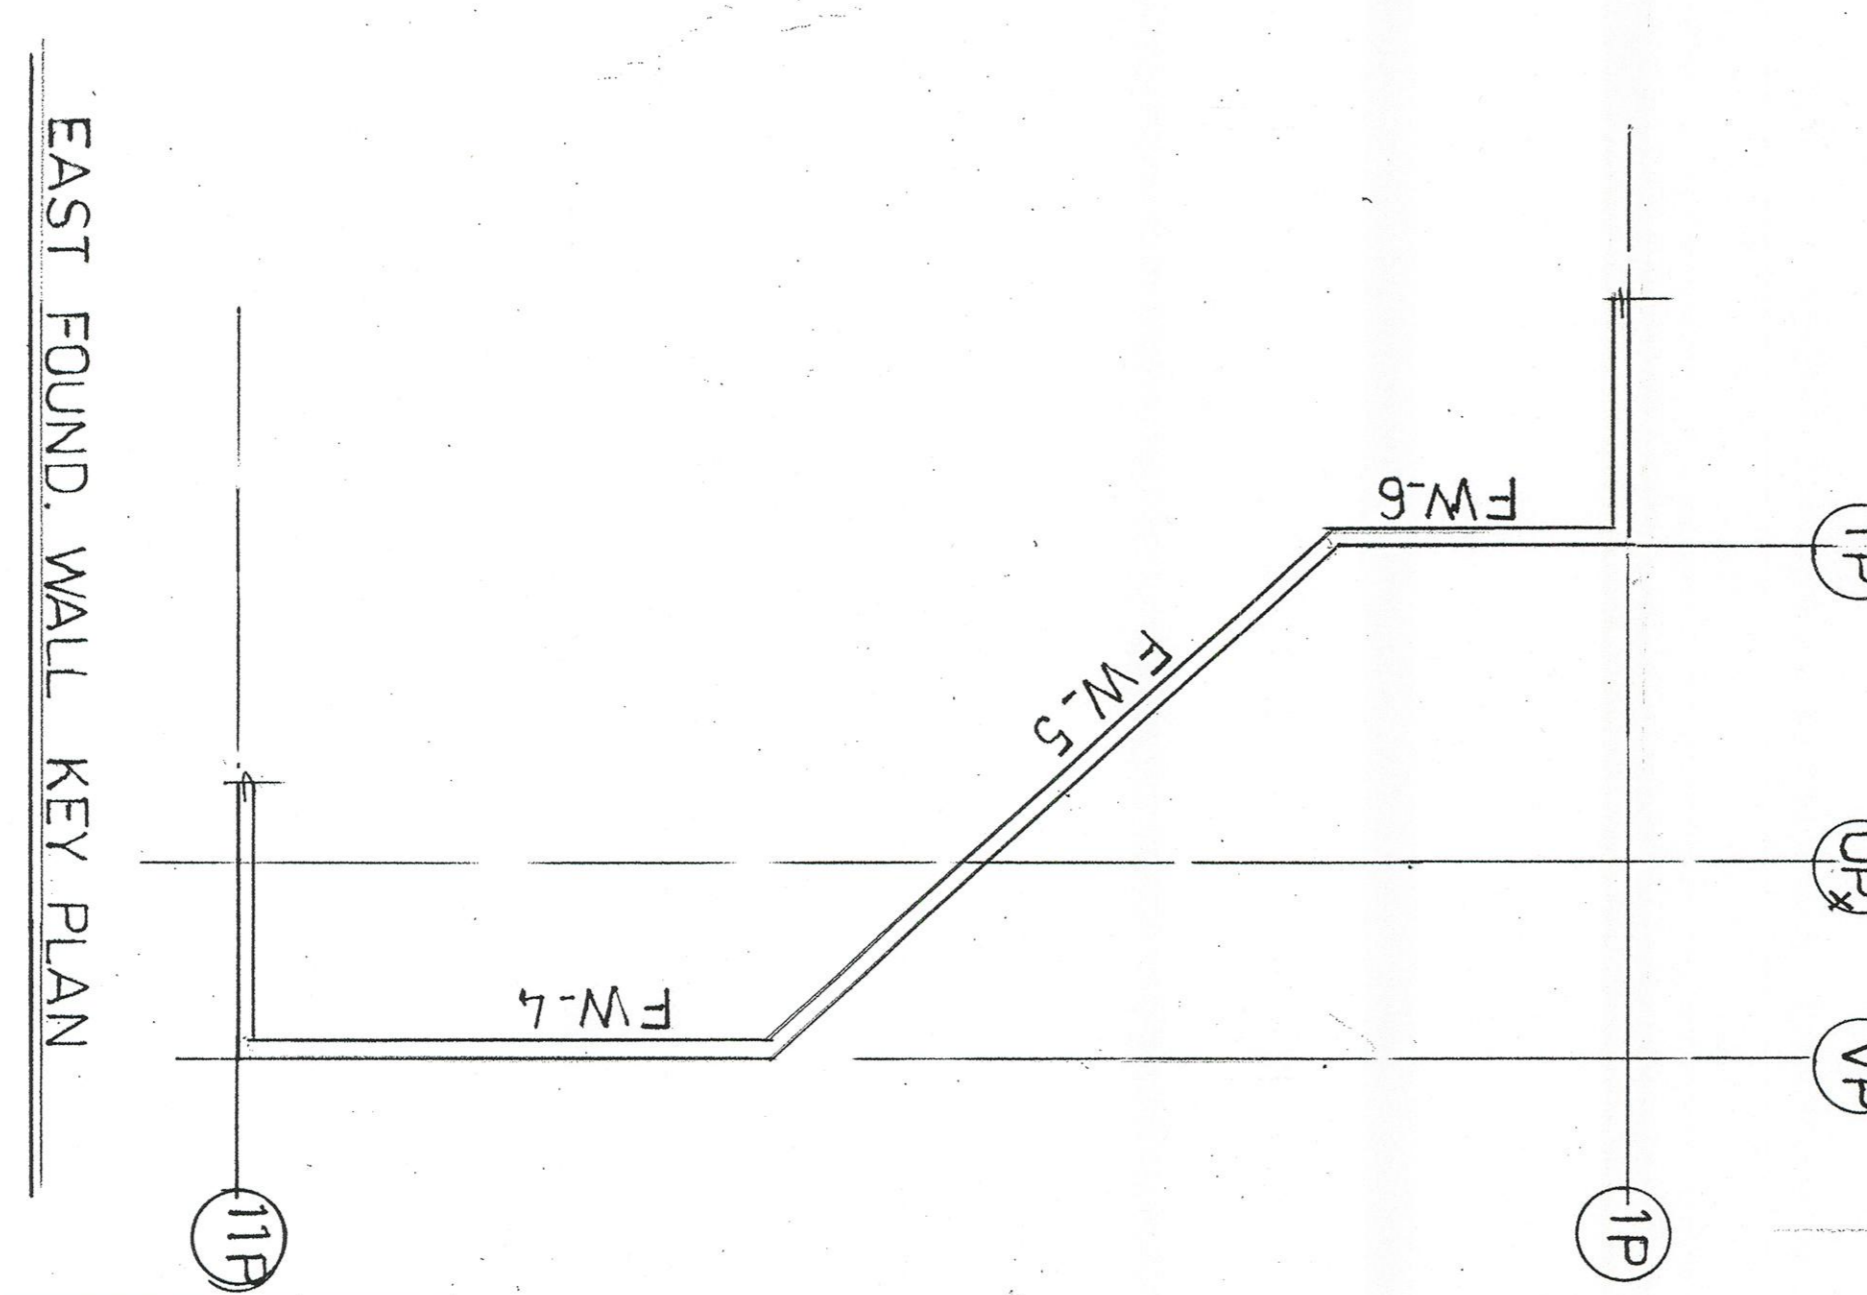
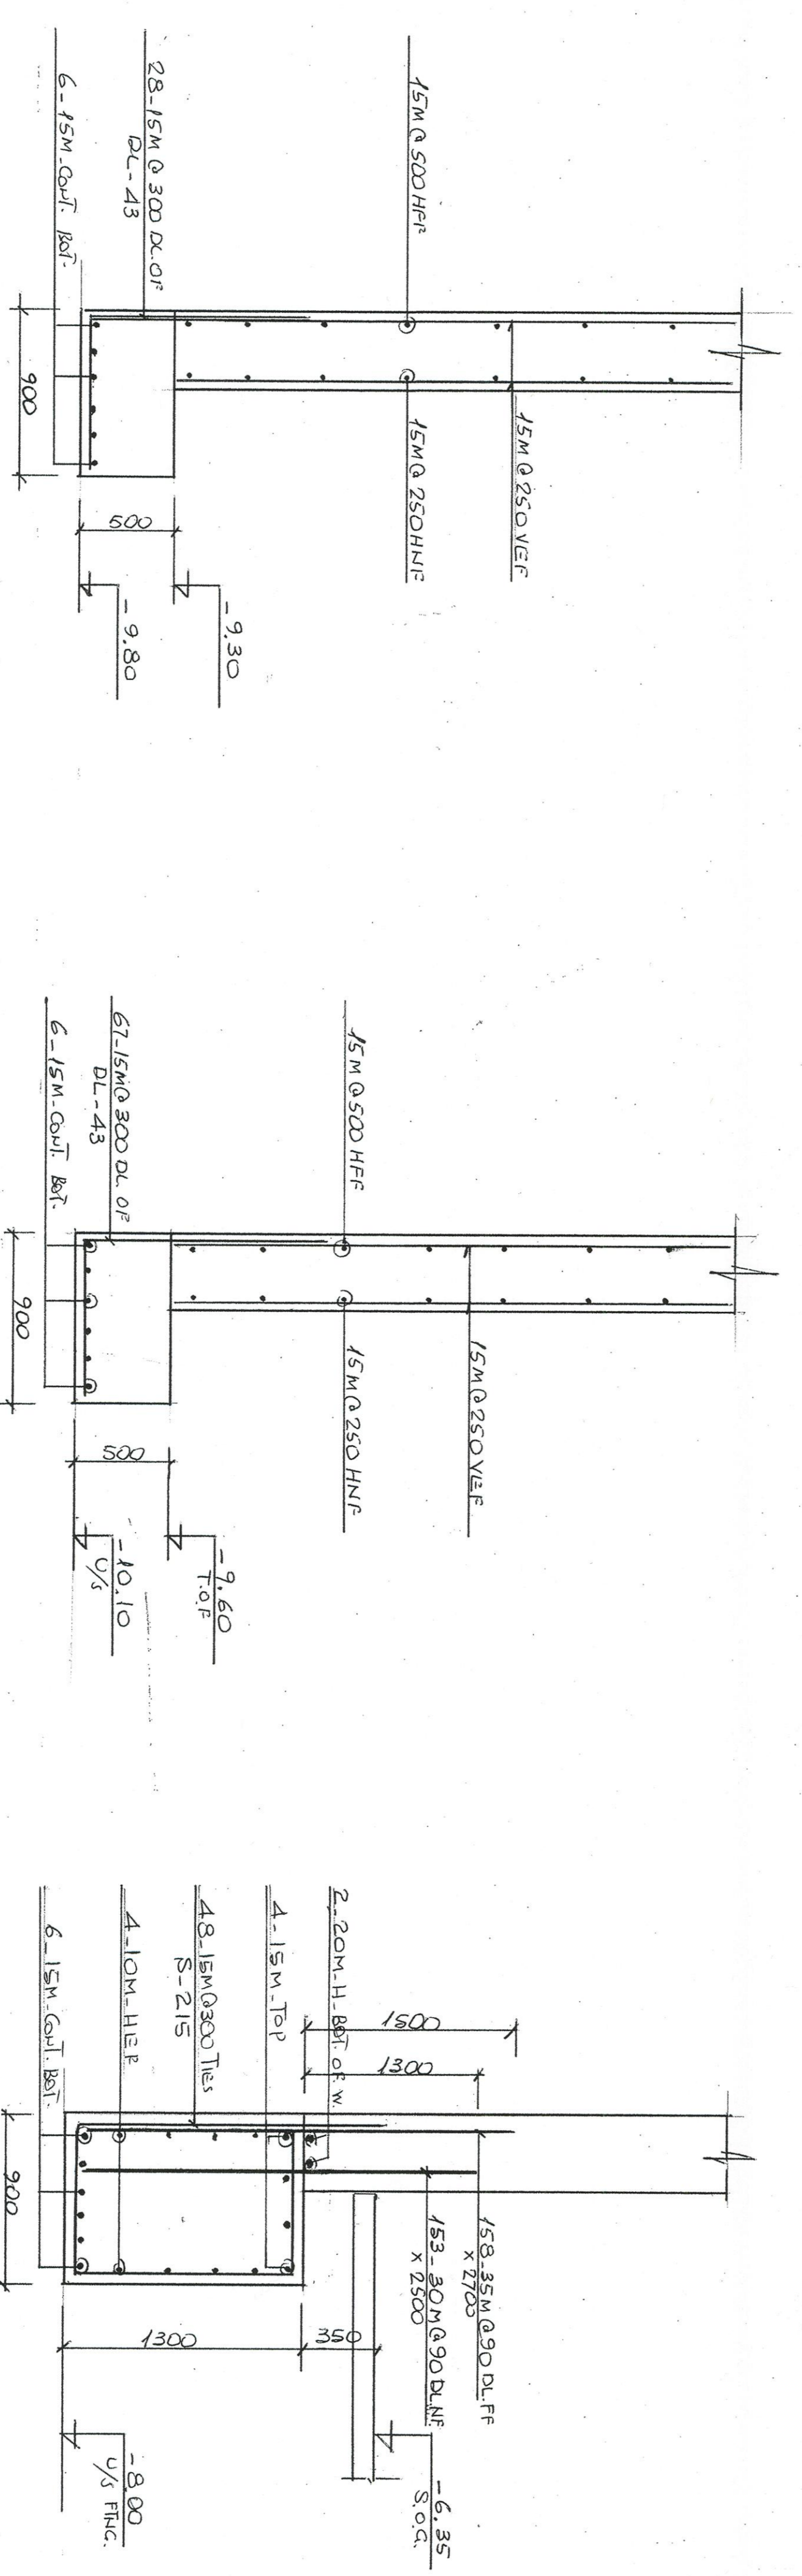


NO.	REVISION	DATE

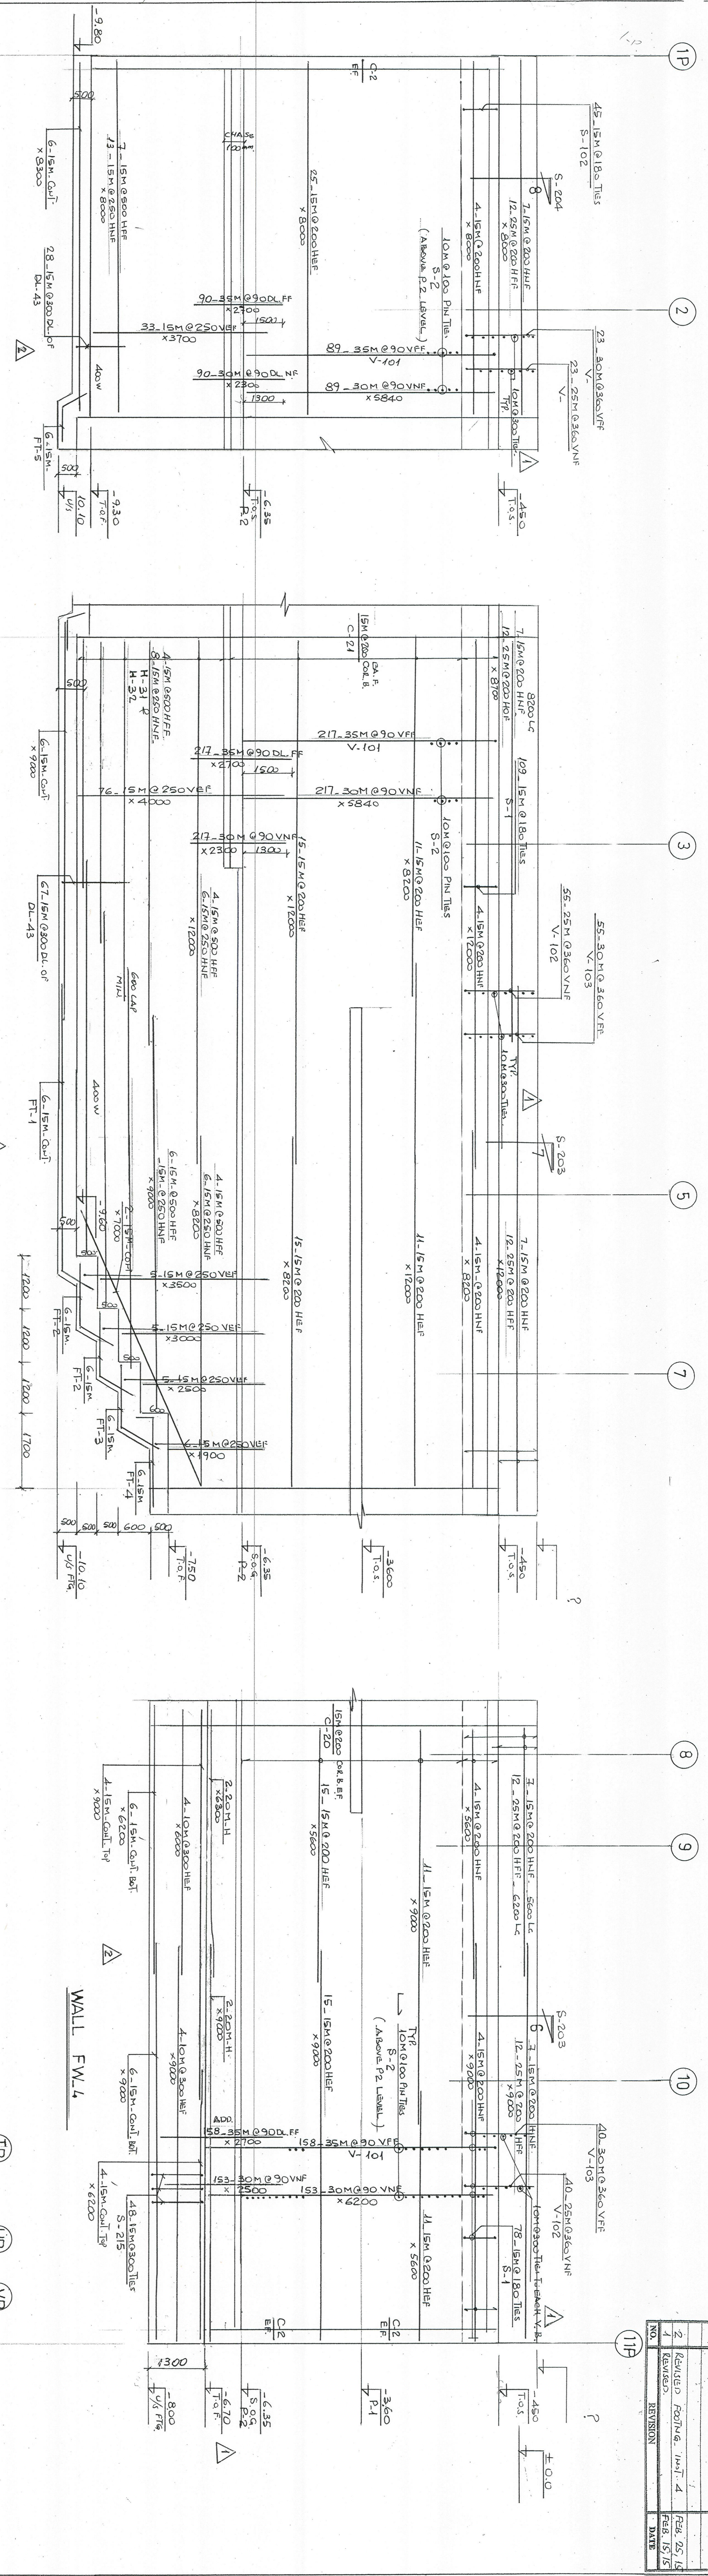


Joblonsky, Ast and Partners
 CONSULTING
 1129 LESLIE STREET
 TORONTO, ONTARIO M4M 1A7
 TEL: 416-461-2777
 FAX: 416-461-2778
 E-MAIL: INFO@JAPARTNERS.COM

383 Sorareen
 Sorareen Developments INC.
 101 College Street
 Toronto, On.
 MSG-117

EAST FOUND. WALL



