



NORTH FOUNDATION WALL
ALONG GRID 1P / AP TO 1P

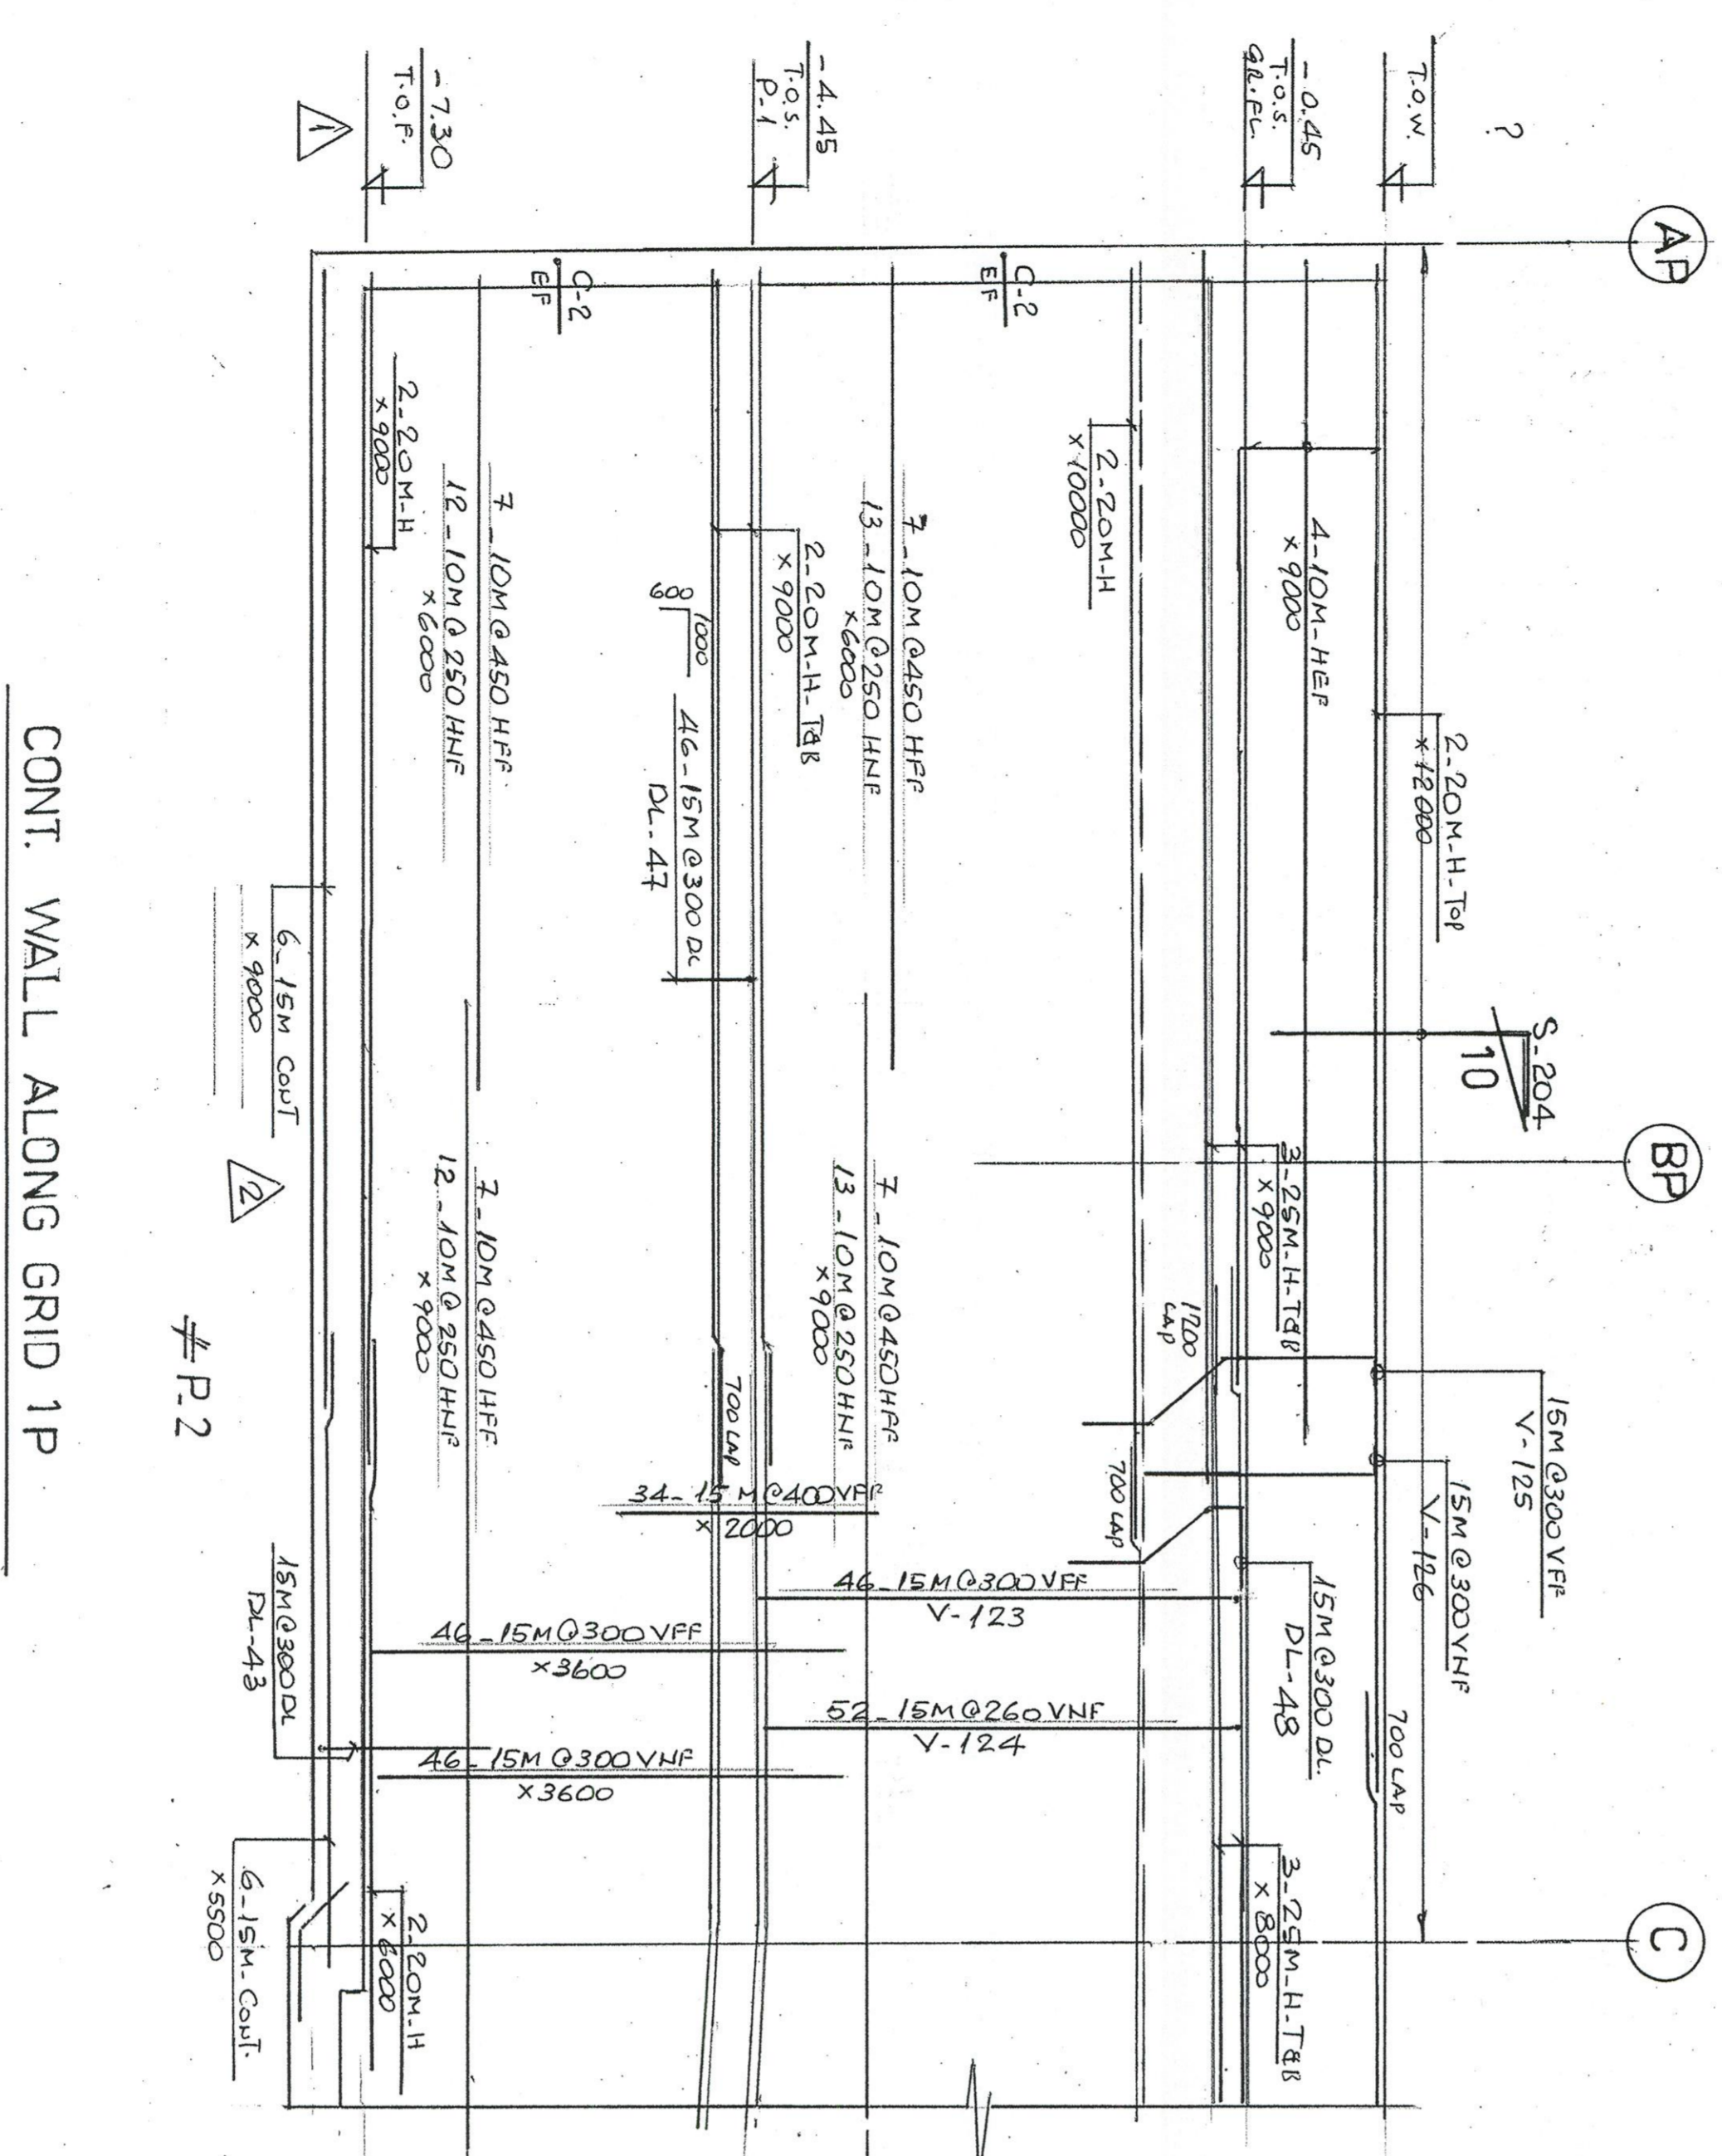

CONT. WALL ALONG GRID 1P

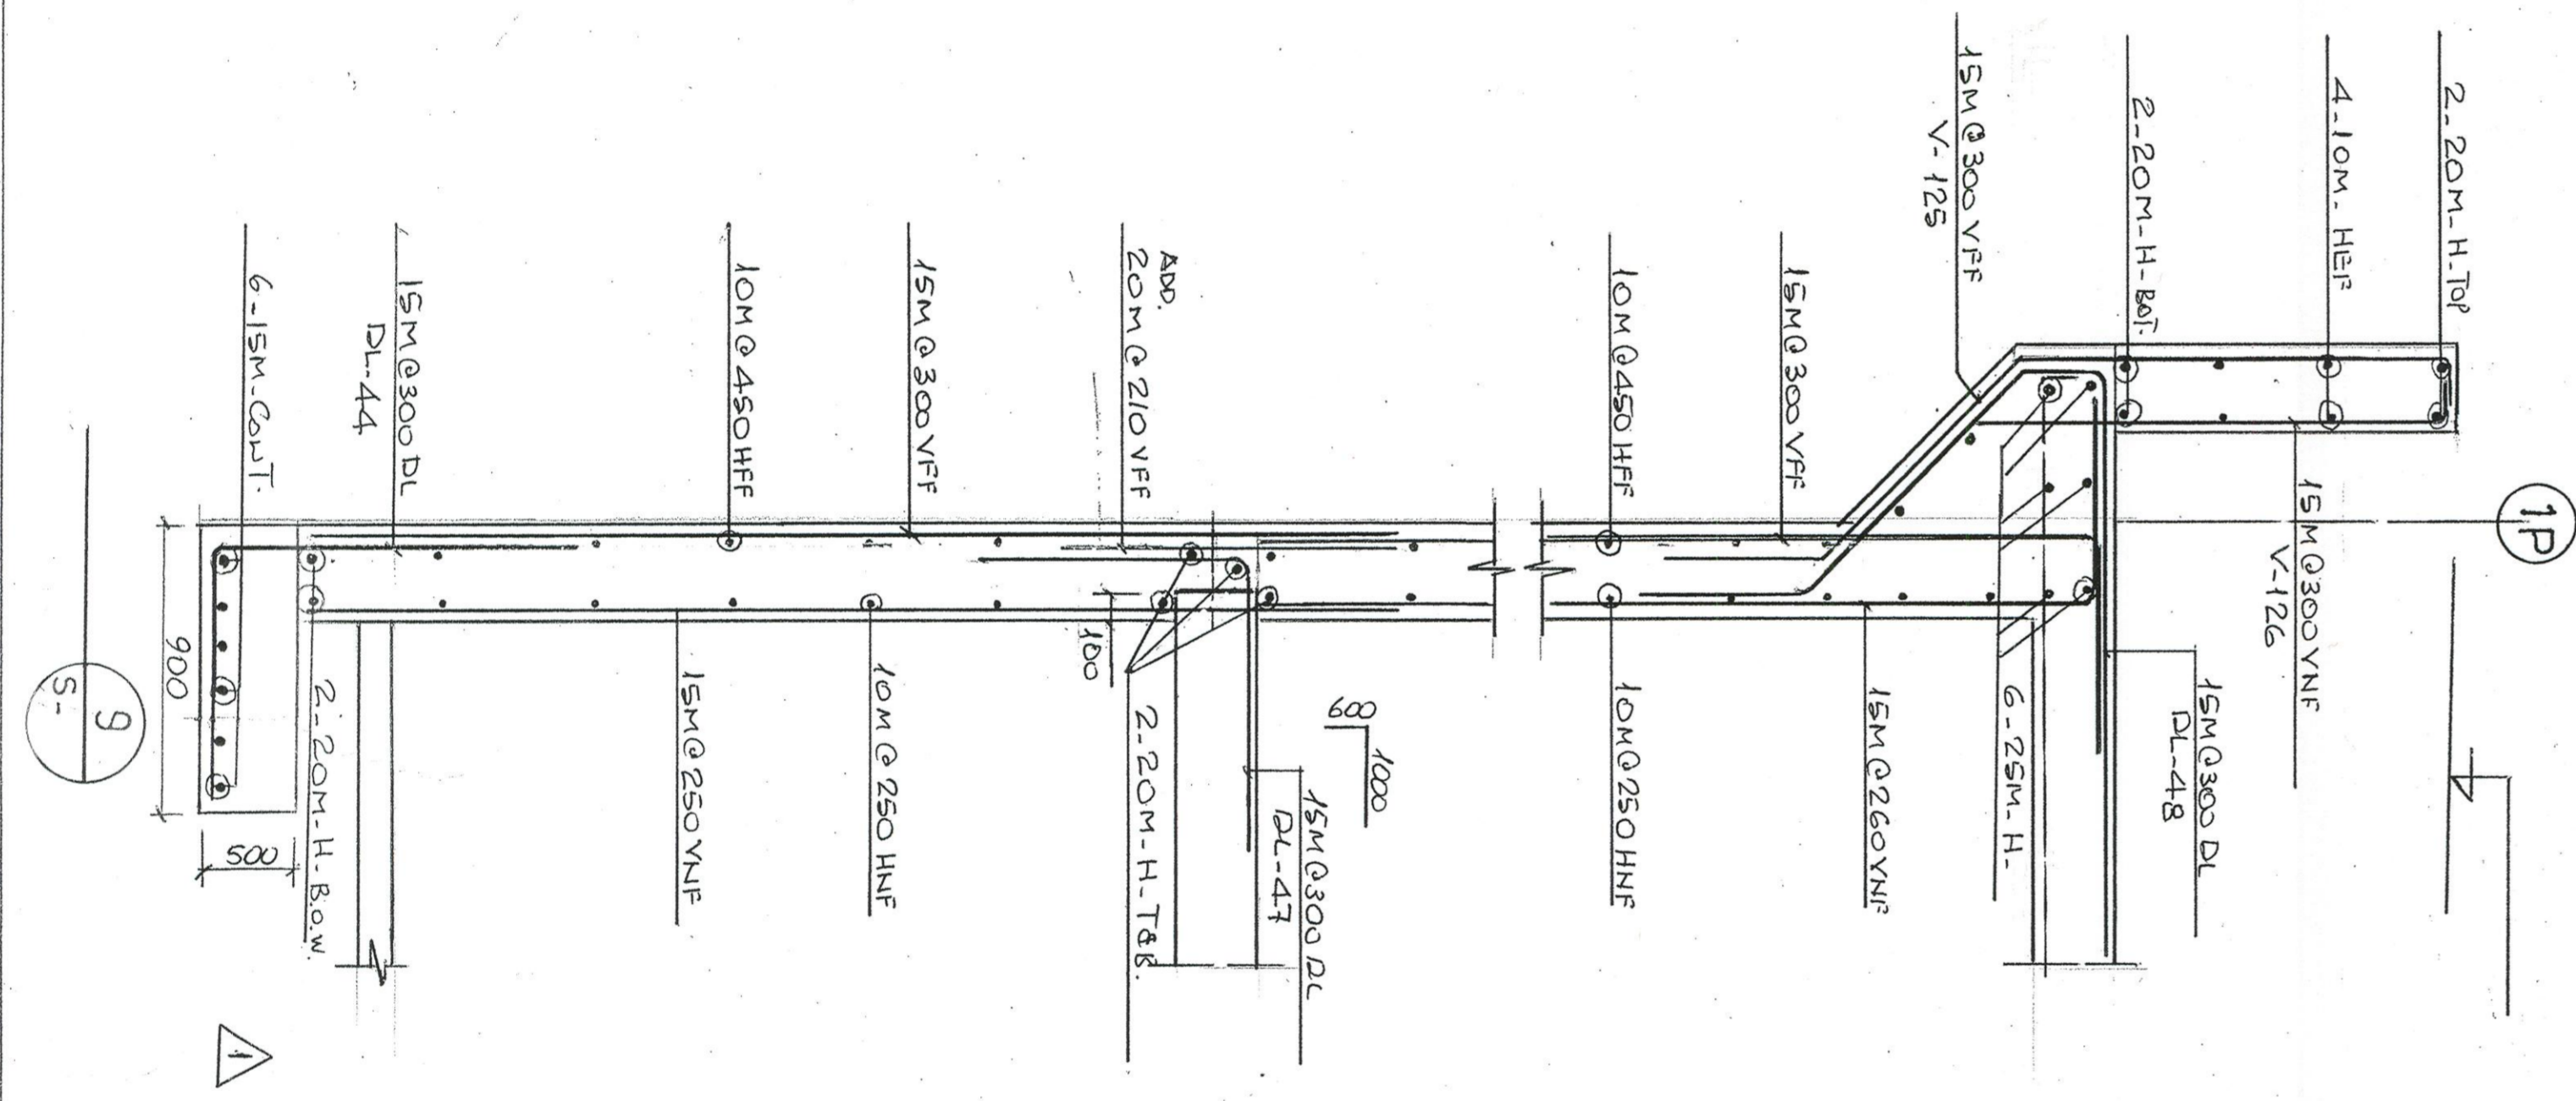

CUT 50% OF HORIZ. BARS AT EACH CONTROL JOINT LOCATION (ALTERNATE EACH FACE)
TYP. CONTROL JOINT DETAIL

NO.	REVISION	DATE	BY	CHKD.
1	REVISED	10/14/14	MMT-4	FEH-25/16
2	REVISED	10/14/14	FEH-25/16	FEH-25/16
3	REVISION			
4				
5				
6				




DATE PLOTTED: 2014.12.14
SCALE: AS NOTED
DRAWN BY: ALEX.X.
CHECKED BY: R.L.

BAR LIST NO.


