
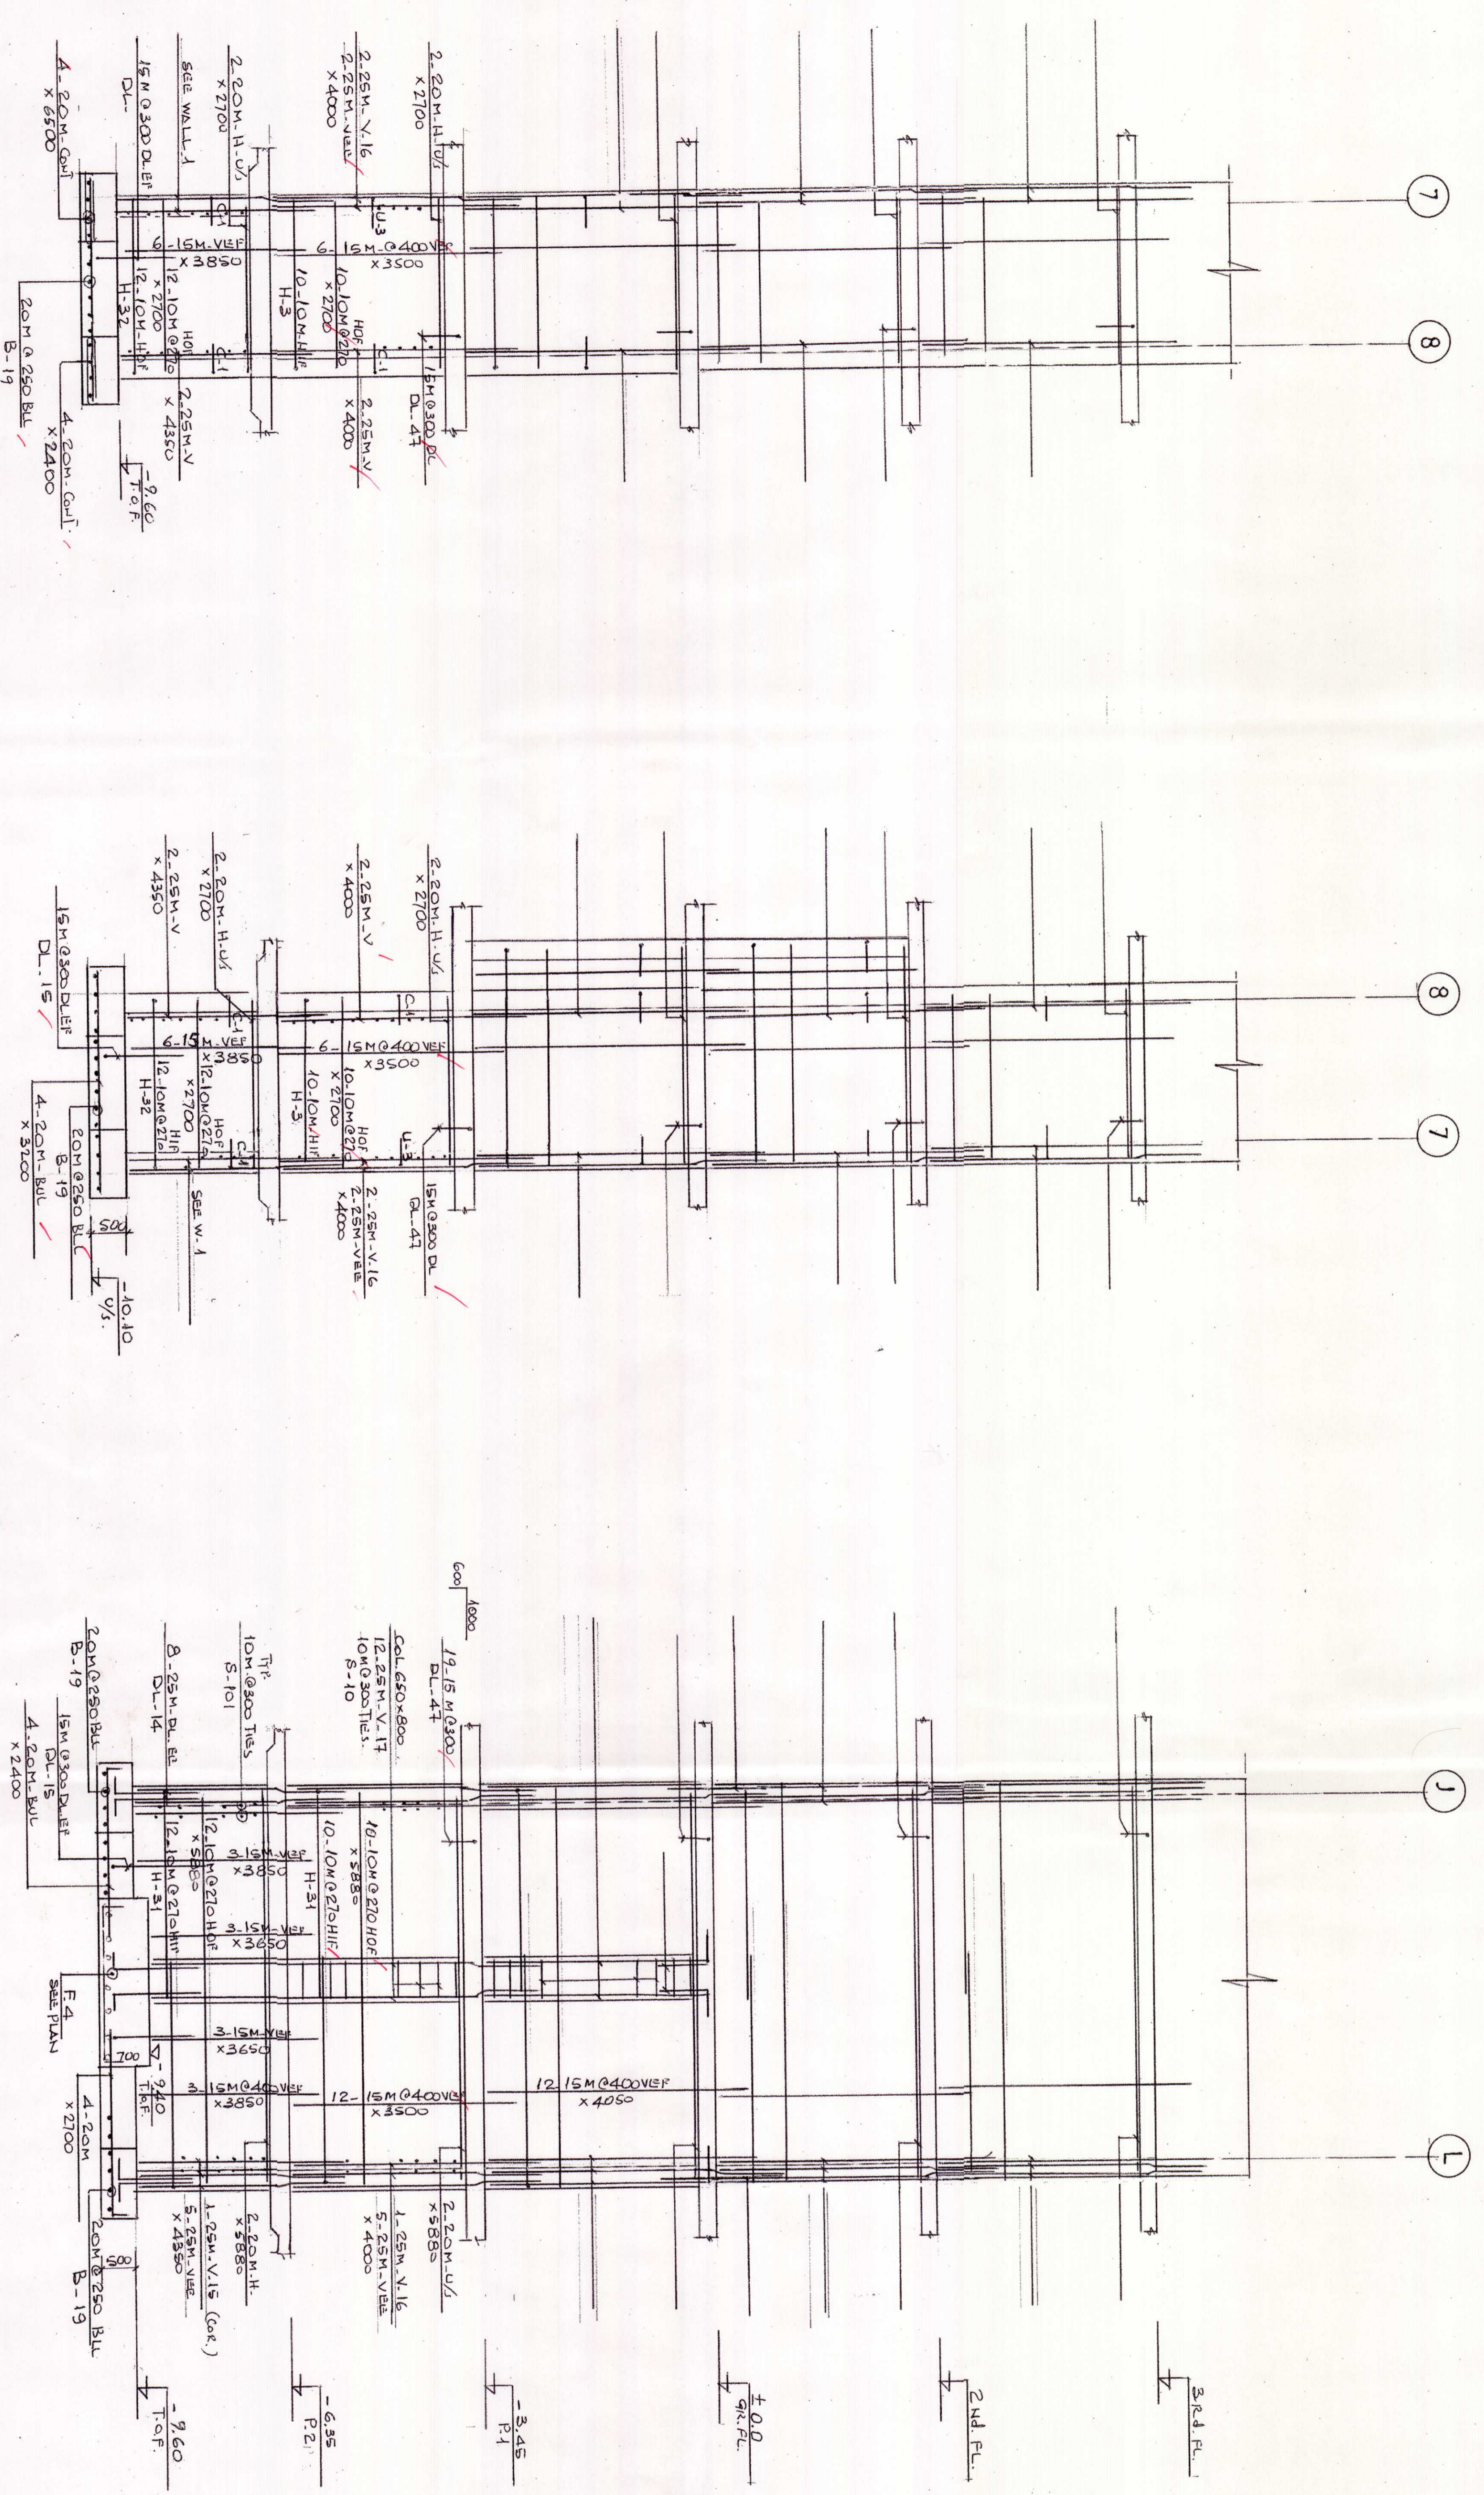
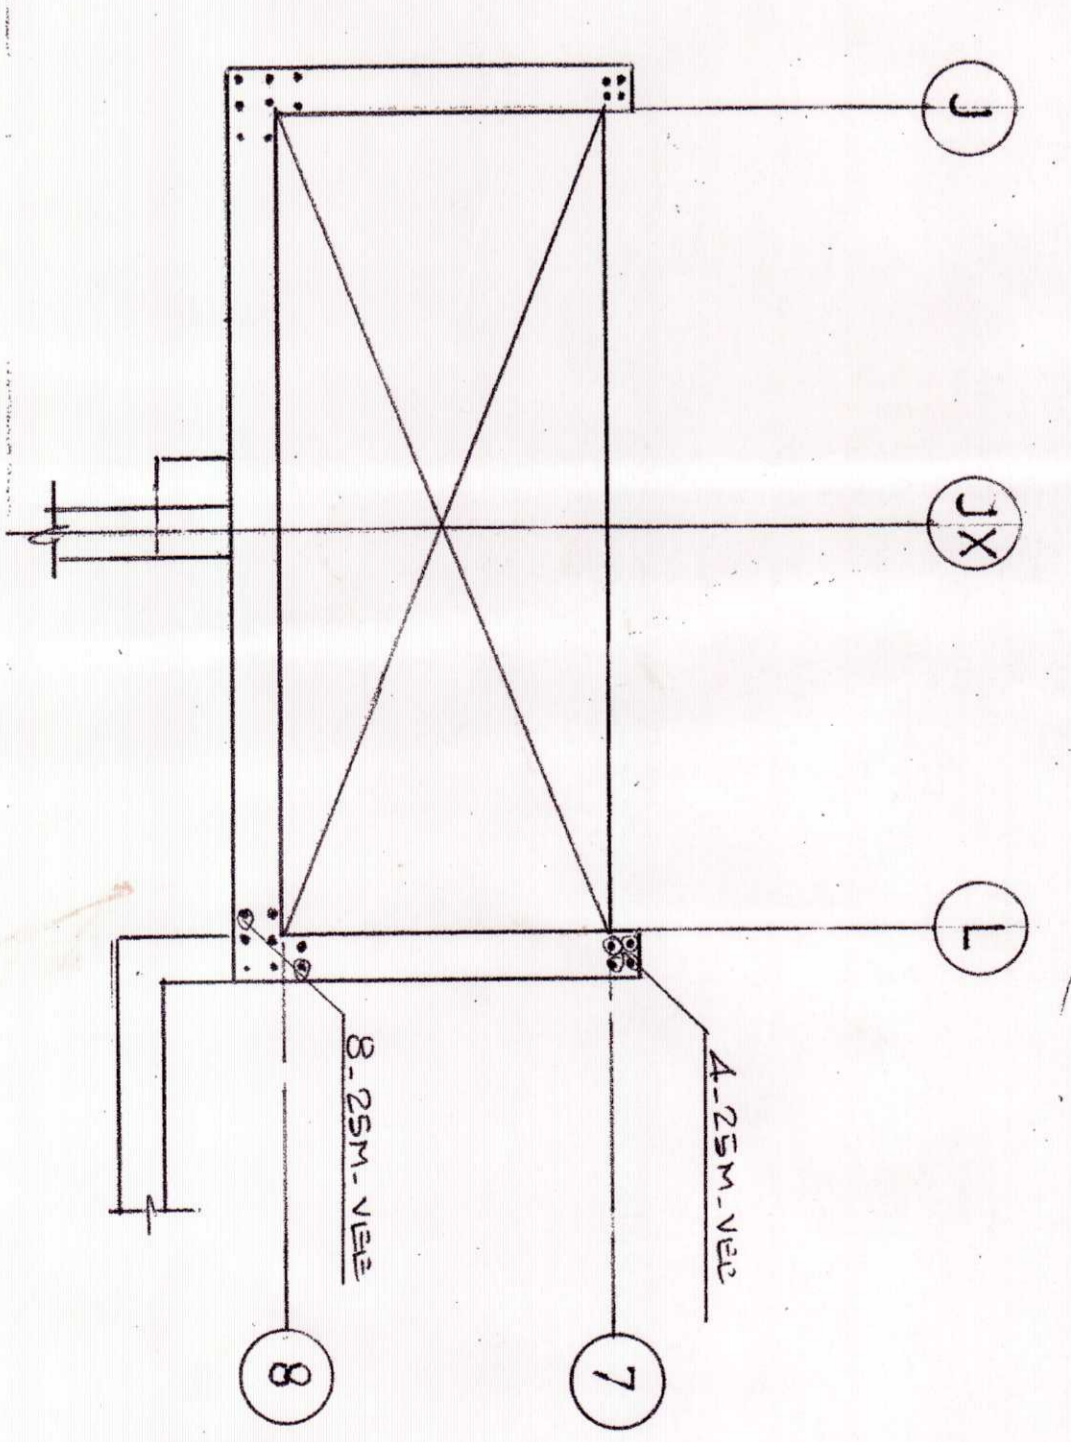
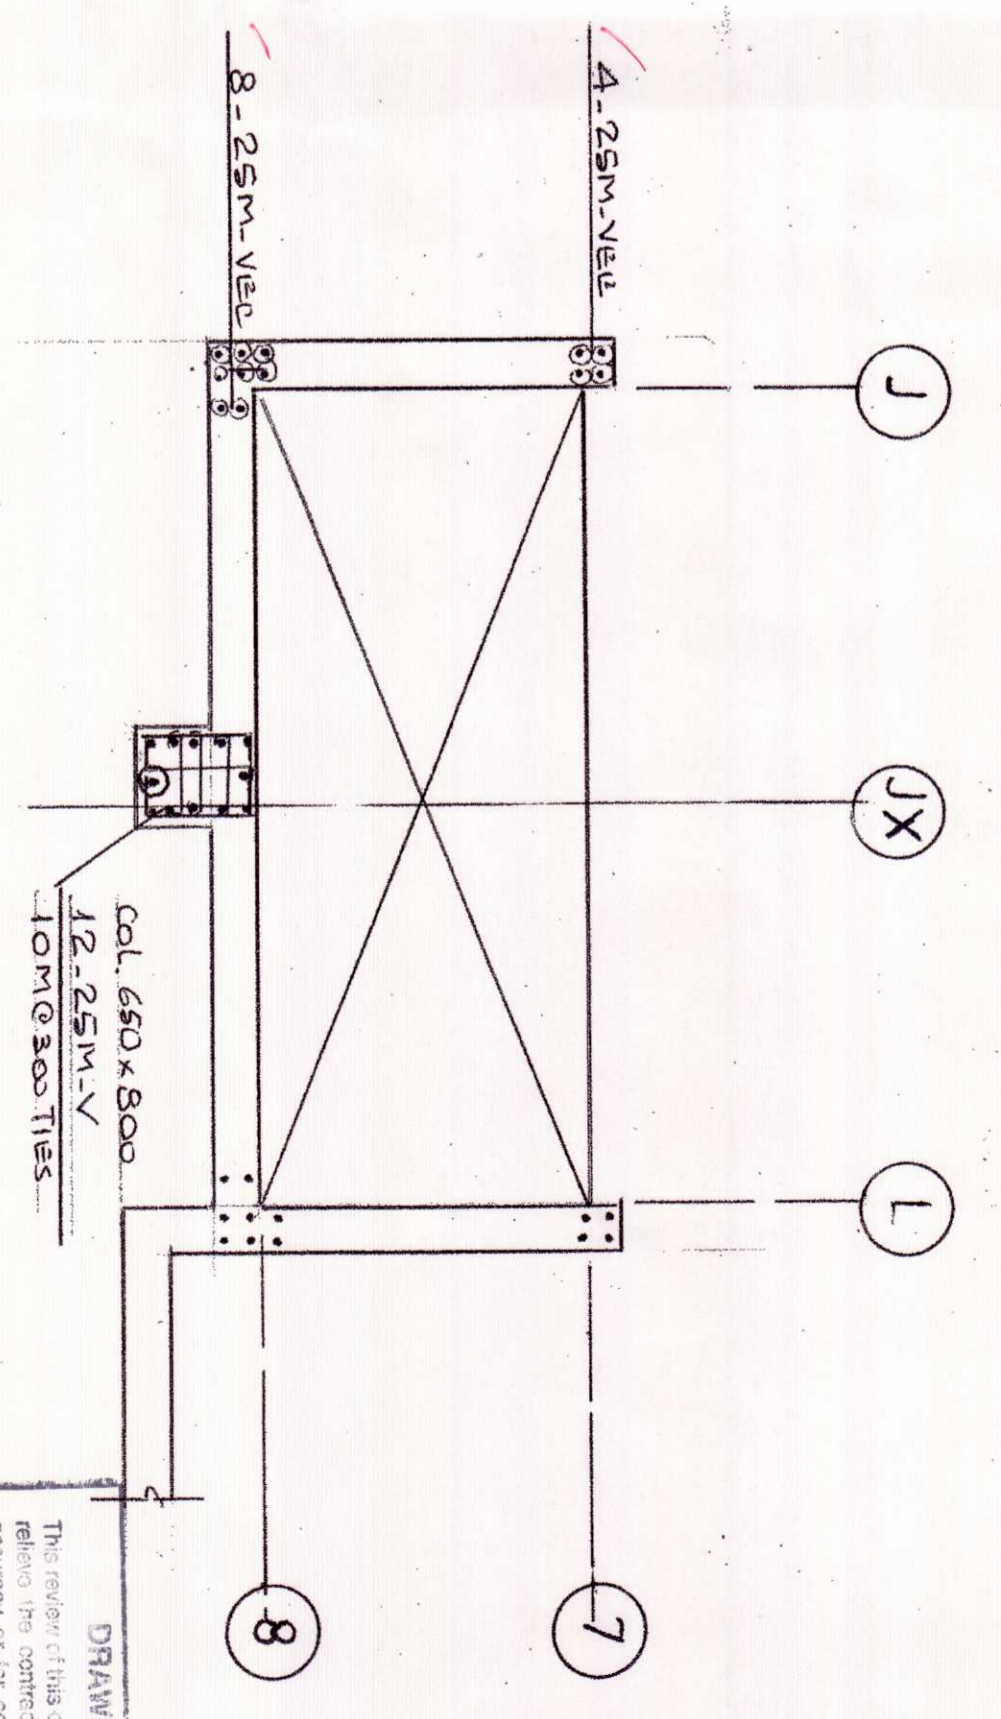


NO.	REVISION	DATE

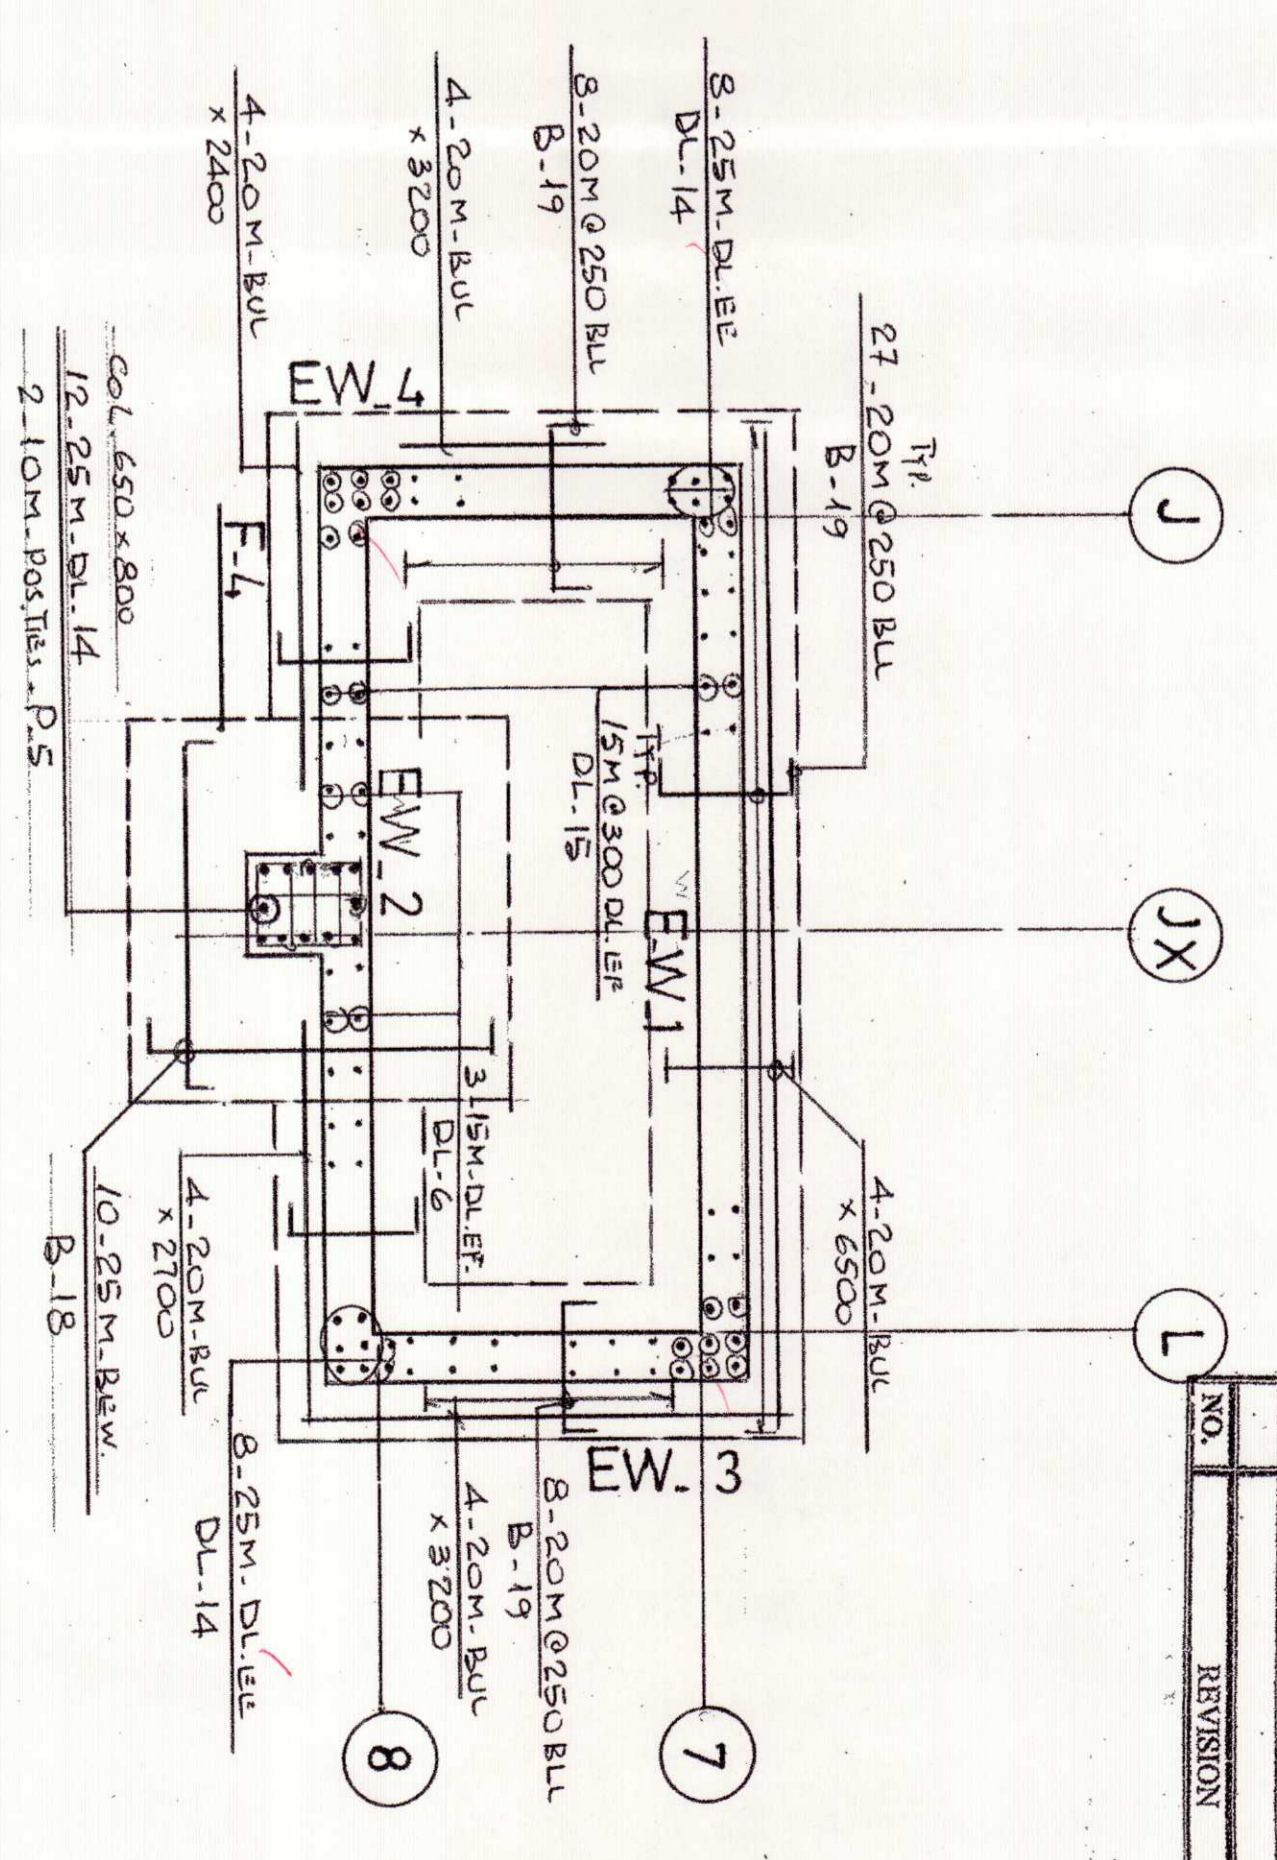









NO.	REVISION	DATE

NO.	REVISION	DATE

