

EXTERIOR RAILING TYPE LEGEND

13148 - AQUAVISTA
UPDATED: MARCH 23, 2015

R1 ALUMINUM BALCONY RAILING WITH SLAB COVER

METAL: ALUMINUM
COLOR: PRO-ACT/CRYSTAL DURANUM XL STEEL CITY SILVER
GLASS: CLEAR HEAT SOAKED TEMPERED GLASS
REFER TO DETAIL: X1-A7-XX

R1A ALUMINUM BALCONY RAILING WITH SLAB COVER

METAL: ALUMINUM
COLOR: PRO-ACT/CRYSTAL DURANUM XL STEEL CITY SILVER
GLASS: CLEAR HEAT SOAKED TEMPERED GLASS
REFER TO DETAIL: X1-A7-XX

R2 ALUMINUM TERRACE RAILING WITH SLAB COVER - ON CONCRETE

METAL: ALUMINUM
COLOR: PRO-ACT/CRYSTAL DURANUM XL STEEL CITY SILVER
GLASS: CLEAR HEAT SOAKED TEMPERED GLASS
REFER TO DETAIL: X1-A7-XX

R2A ALUMINUM TERRACE RAILING WITH SLAB COVER - ON CONCRETE

METAL: ALUMINUM
COLOR: PRO-ACT/CRYSTAL DURANUM XL STEEL CITY SILVER
GLASS: CLEAR HEAT SOAKED TEMPERED GLASS
REFER TO DETAIL: X1-A7-XX

R3 ALUMINUM BALCONY DIVIDER

METAL: ALUMINUM
COLOR: PRO-ACT/CRYSTAL DURANUM XL STEEL CITY SILVER
GLASS: CLEAR HEAT SOAKED TEMPERED GLASS
REFER TO DETAIL: X1-A7-XX

R4 ALUMINUM TERRACE DIVIDER - ON CONCRETE

METAL: ALUMINUM
COLOR: PRO-ACT/CRYSTAL DURANUM XL STEEL CITY SILVER
GLASS: CLEAR HEAT SOAKED TEMPERED GLASS
REFER TO DETAIL: X1-A7-XX

R5 ALUMINUM AMENITY TERRACE RAILING


METAL: ALUMINUM
COLOR: PRO-ACT/CRYSTAL DURANUM XL STEEL CITY SILVER
GLASS: CLEAR HEAT SOAKED TEMPERED GLASS
REFER TO DETAIL: X1-A7-XX

R5A ALUMINUM AMENITY TERRACE RAILING

METAL: ALUMINUM
COLOR: PRO-ACT/CRYSTAL DURANUM XL STEEL CITY SILVER
GLASS: CLEAR HEAT SOAKED TEMPERED GLASS
REFER TO DETAIL: X1-A7-XX

BUILDING SECTION KEY NOTES


- 1 CONCRETE SLAB (REFER TO STRUCTURAL DRAWING)
- 2 CONCRETE COLUMN (REFER TO STRUCTURAL DRAWING)
- 3 CONCRETE COLUMN BEYOND (REFER TO STRUCTURAL DRAWING)
- 4 STRUCTURAL BEAM (REFER TO STRUCTURAL DRAWING)
- 5 CONCRETE BEAM BEYOND (REFER TO STRUCTURAL DRAWING)
- 6 CONCRETE BLOCK WALL (REFER TO PLANS)
- 7 ALUMINUM WINDOW WALL SYSTEM (REFER TO WINDOW SCHEDULE)
- 8 CURTAIN WALL WINDOW SYSTEM (REFER TO WINDOW SCHEDULE)
- 9 PRE-FINISHED METAL LOUVER
- 11 ARCHITECTURAL METAL LOUVER
- 12 OVERHEAD GARAGE DOOR
- 13 RAILING SYSTEM
- 14 METAL SOFFIT CANOPY

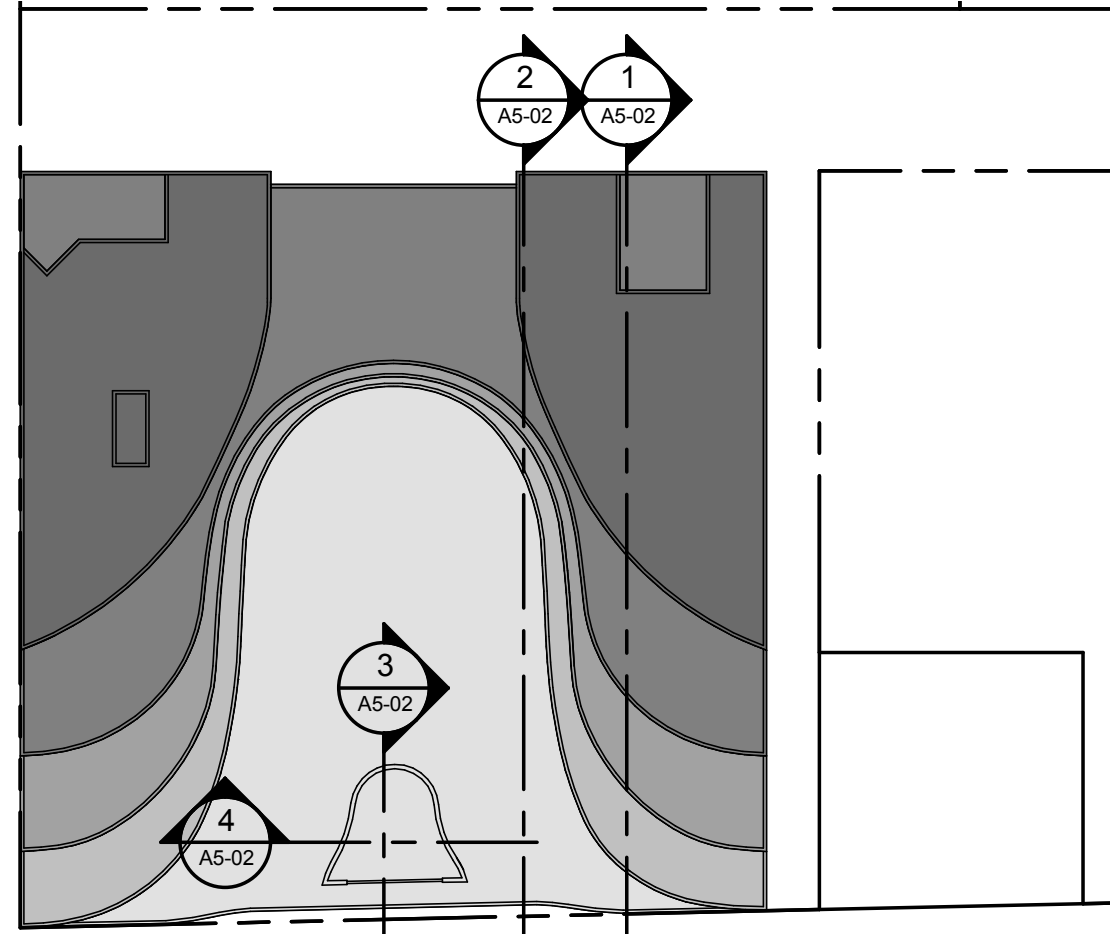


Exterior Railing Type Legend 7
A5-02

Building Section Key Notes 6
A5-02


Building Section Key Plan 5
A5-02

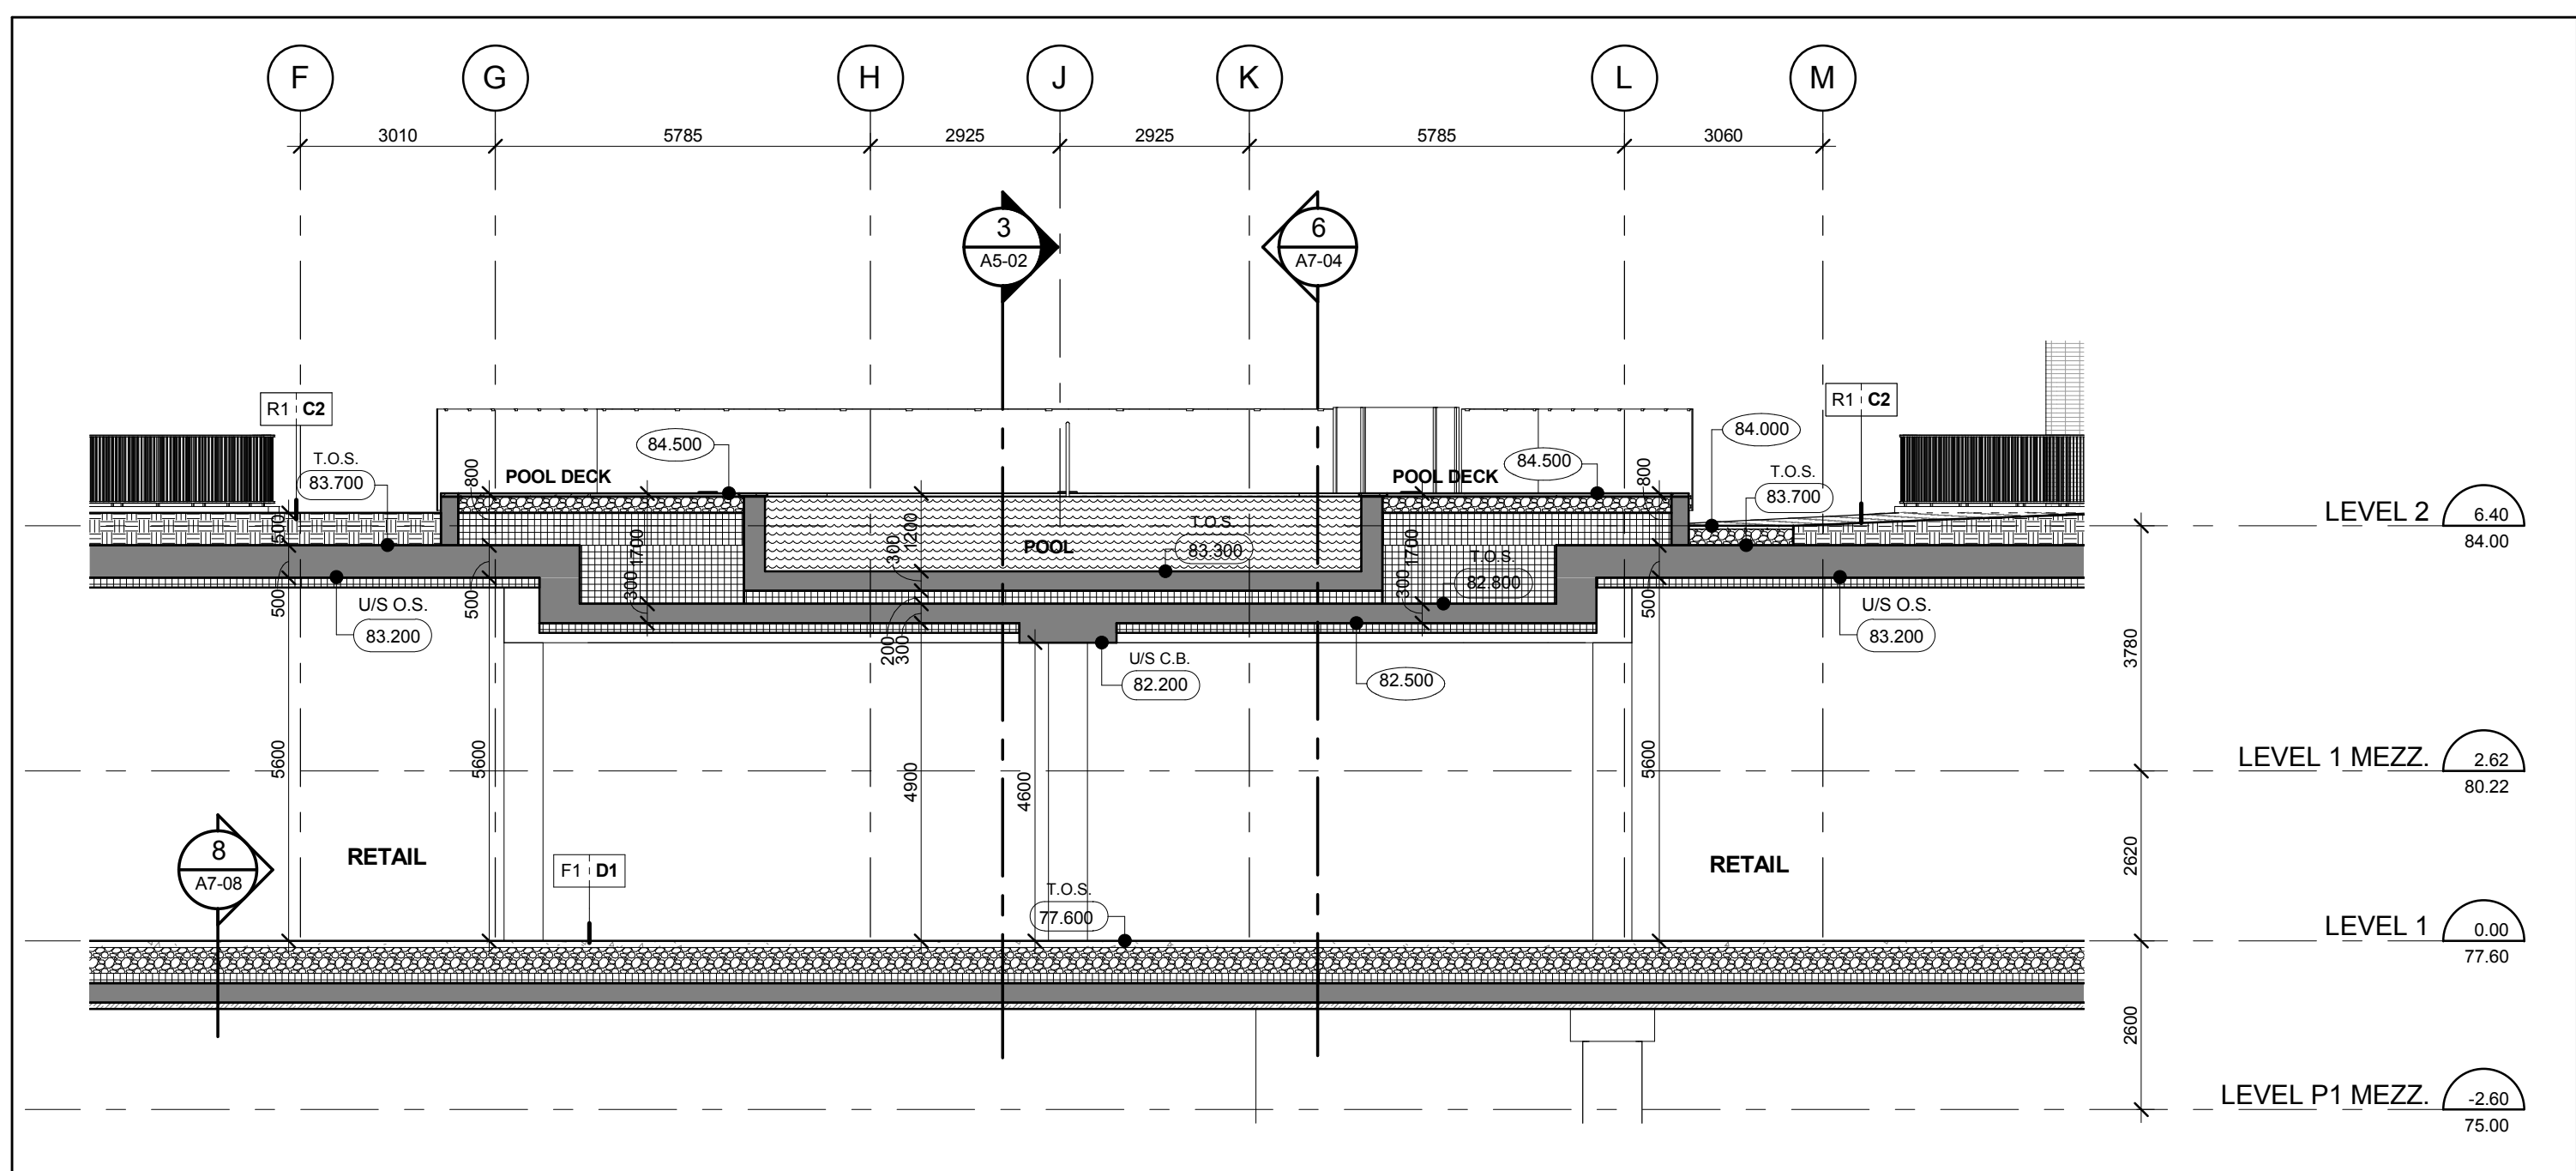


East - West Pool Section Along Gridline p17 4
A5-02
Scale: 1 : 100

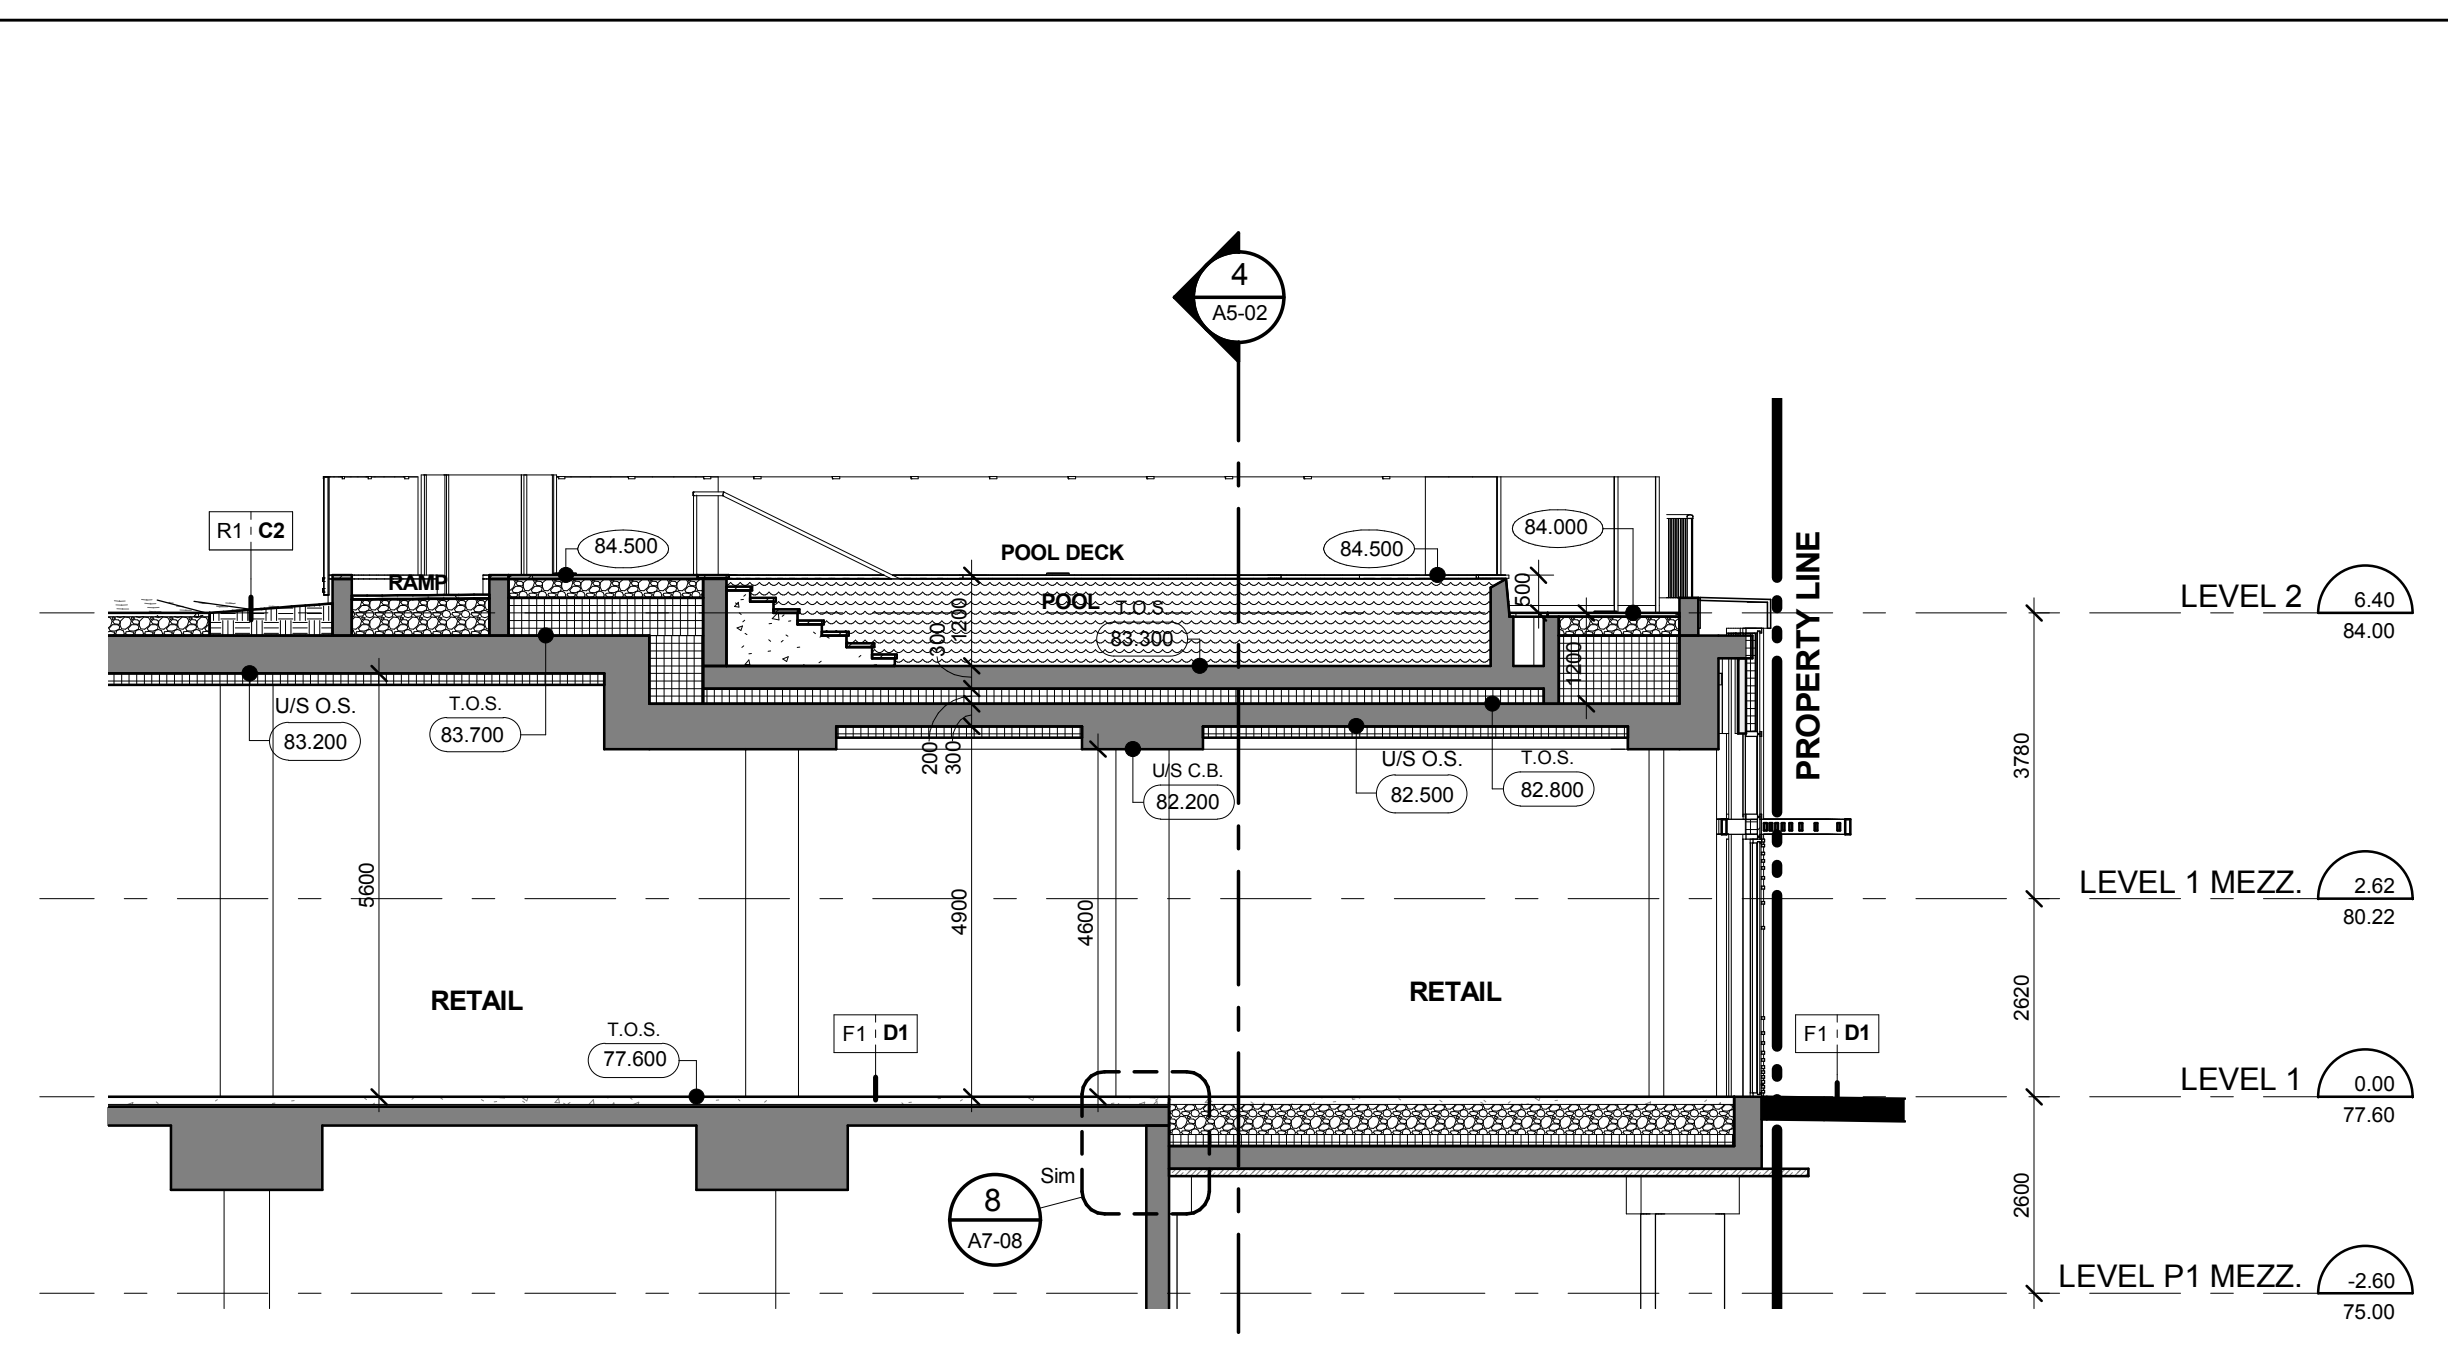

North - South Pool Section Along Gridline J 3
A5-02
Scale: 1 : 100

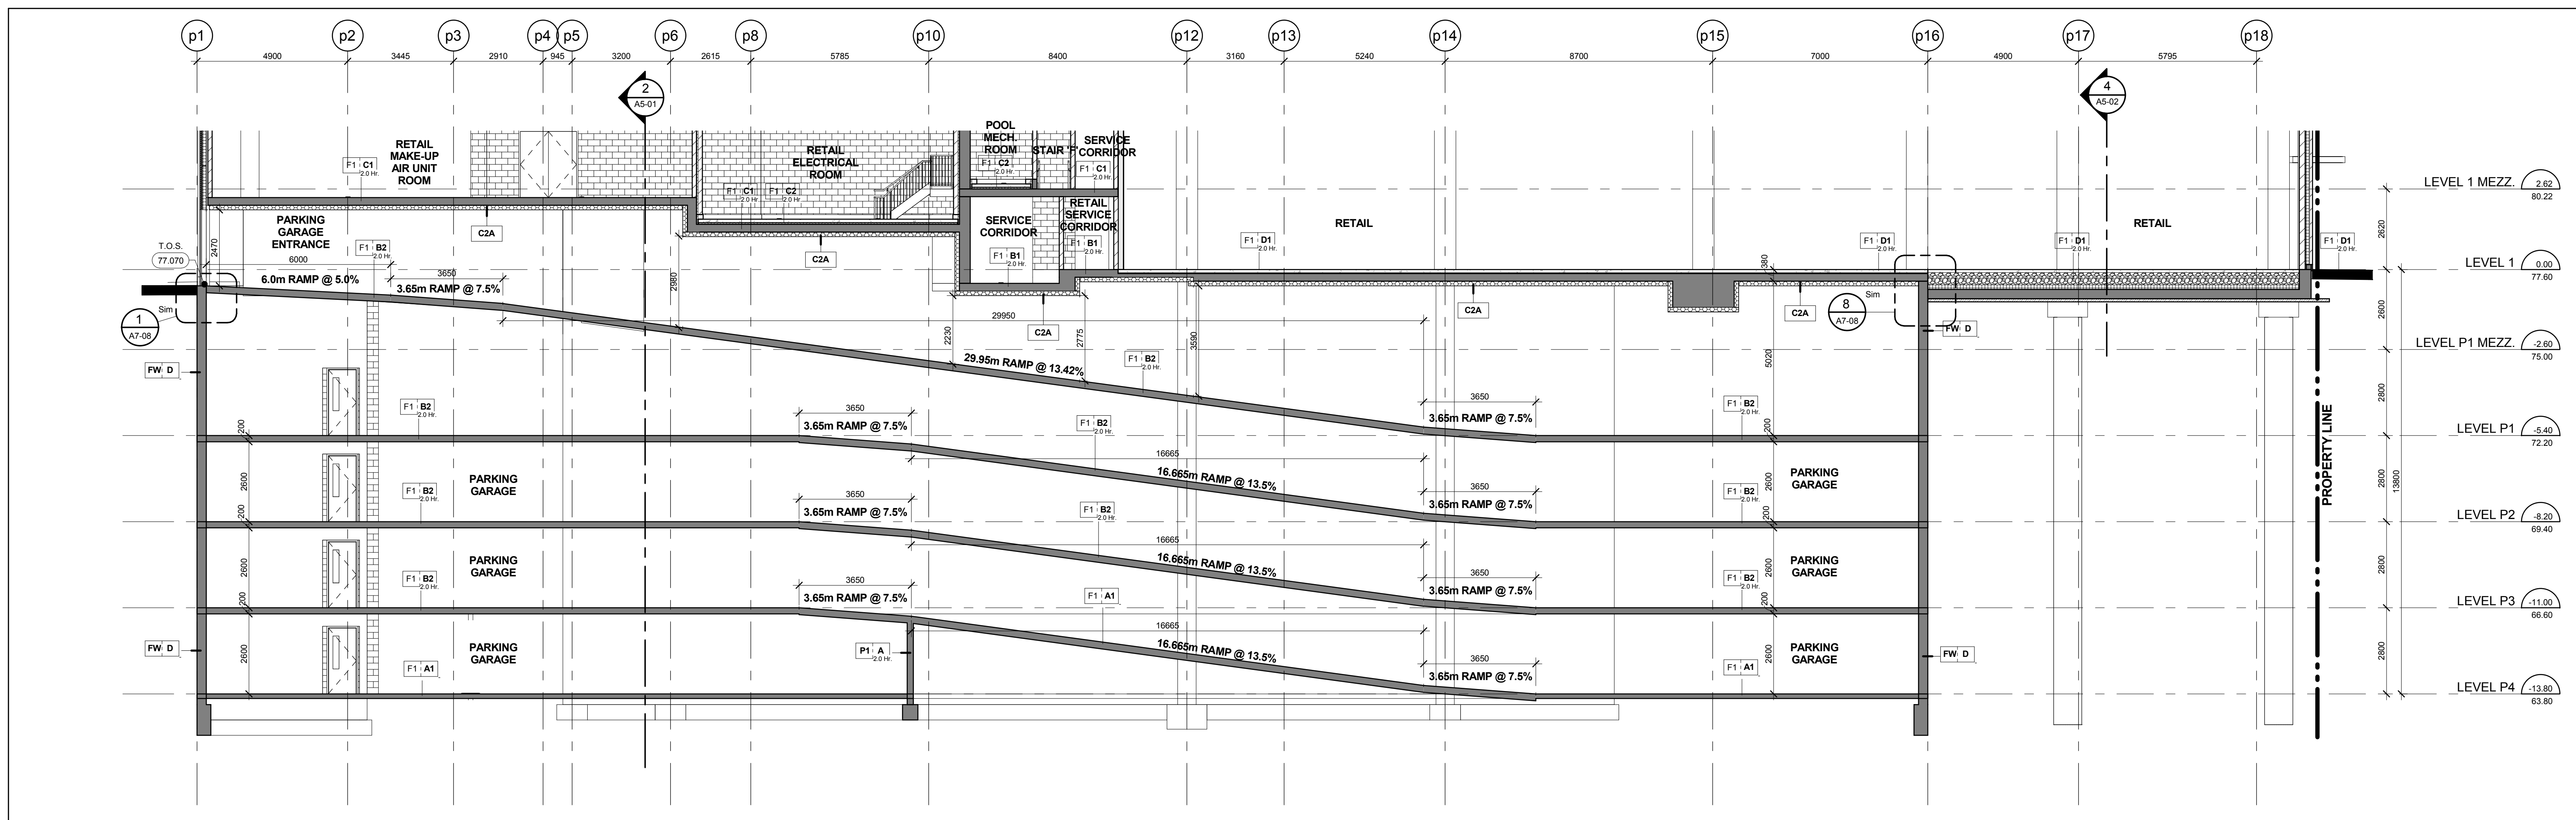

North - South Ramp Section Along Gridline pL 2
A5-02
Scale: 1 : 100

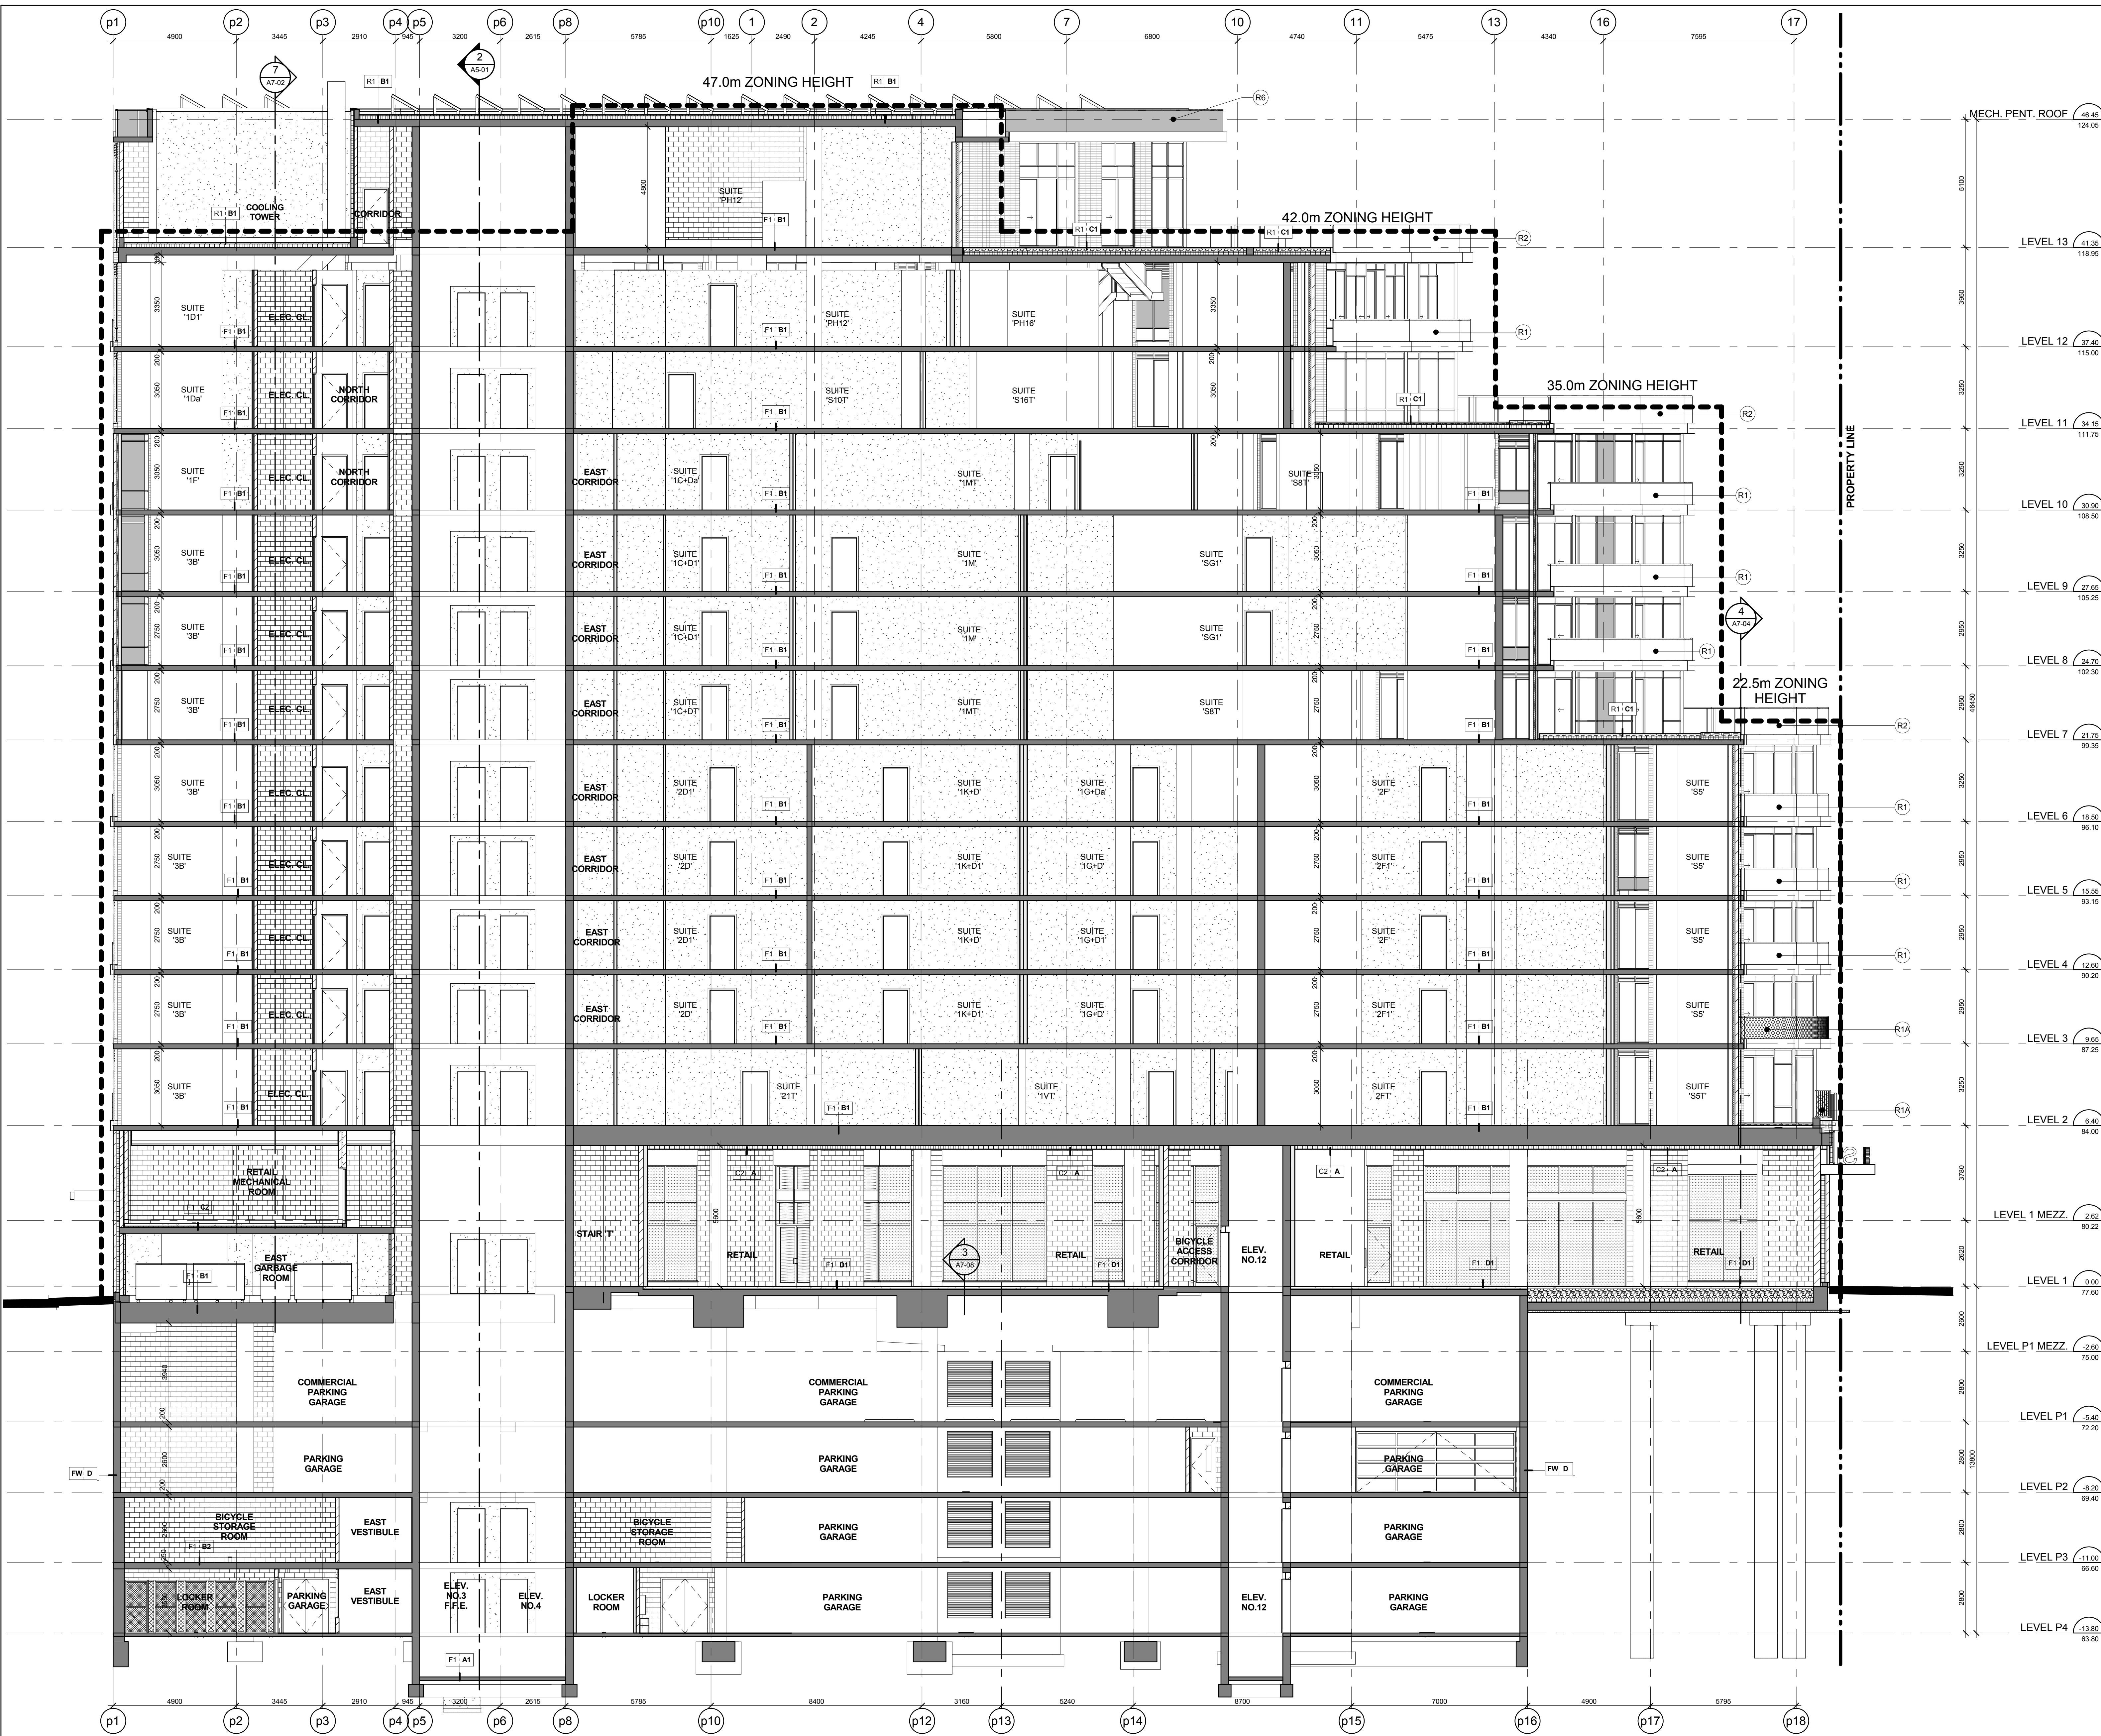

North - South Building Section Along Gridline pP 1
A5-02
Scale: 1 : 100