

EXTERIOR RAILING TYPE LEGEND

13148 - AQUAVISTA
UPDATED: MARCH 23, 2015

R1 ALUMINUM BALCONY RAILING WITH SLAB COVER

METAL: ALUMINUM
COLOUR: PPG INTERIOR DURAMAX XL STEEL CITY SILVER
GLASS: CLEAR HEAT SOAKED TINTED GLASS
REFER TO DETAIL: A-107-04

R1A ALUMINUM BALCONY RAILING WITH SLAB COVER - BIRD FRIENDLY FRIT PATTERN

METAL: ALUMINUM
COLOUR: PPG INTERIOR DURAMAX XL STEEL CITY SILVER
GLASS: CLEAR HEAT SOAKED TINTED GLASS
FRIT PATTERN: WHITE FRIT 8MM DIAMETER DOTS IN 10CM SQUARE PATTERN
REFER TO DETAIL: A-107-04

R2 ALUMINUM TERRACE RAILING WITH SLAB COVER - ON CONCRETE

METAL: ALUMINUM
COLOUR: PPG INTERIOR DURAMAX XL STEEL CITY SILVER
GLASS: CLEAR HEAT SOAKED TINTED GLASS
REFER TO DETAIL: A-107-04

R2A ALUMINUM TERRACE RAILING WITH SLAB COVER - ON CONCRETE - BIRD FRIENDLY FRIT PATTERN

METAL: ALUMINUM
COLOUR: PPG INTERIOR DURAMAX XL STEEL CITY SILVER
GLASS: CLEAR HEAT SOAKED TINTED GLASS
FRIT PATTERN: WHITE FRIT 8MM DIAMETER DOTS IN 10CM SQUARE PATTERN
REFER TO DETAIL: A-107-04

R3 ALUMINUM BALCONY DIVIDER

METAL: ALUMINUM
COLOUR: PPG INTERIOR DURAMAX XL STEEL CITY SILVER
GLASS: CLEAR HEAT SOAKED TINTED GLASS
REFER TO DETAIL: A-107-04

R4 ALUMINUM TERRACE DIVIDER - ON CONCRETE

METAL: ALUMINUM
COLOUR: PPG INTERIOR DURAMAX XL STEEL CITY SILVER
GLASS: CLEAR HEAT SOAKED TINTED GLASS
REFER TO DETAIL: A-107-04

R5 ALUMINUM AMENITY TERRACE RAILING

METAL: ALUMINUM
COLOUR: PPG INTERIOR DURAMAX XL STEEL CITY SILVER
GLASS: CLEAR HEAT SOAKED TINTED GLASS
REFER TO DETAIL: A-107-04

R5A ALUMINUM AMENITY TERRACE RAILING - BIRD FRIENDLY FRIT PATTERN

METAL: ALUMINUM
COLOUR: PPG INTERIOR DURAMAX XL STEEL CITY SILVER
GLASS: CLEAR HEAT SOAKED TINTED GLASS
FRIT PATTERN: WHITE FRIT 8MM DIAMETER DOTS IN 10CM SQUARE PATTERN
REFER TO DETAIL: A-107-04

R6 ALUMINUM BALCONY RAILING WITH SLAB COVER - GLASS SPANDREL PANEL

METAL: ALUMINUM
COLOUR: PPG INTERIOR DURAMAX XL STEEL CITY SILVER
GLASS: CLEAR HEAT SOAKED TINTED GLASS
LOCATION: REFER TO DETAIL: A-107-04

EXTERIOR FINISH LEGEND

13148 - AQUAVISTA
UPDATED: MAY 12, 2015

1 BRICK

MANGANESE ROXPOST - LEHIGH BRICK MORTAR
COLOUR: RED
FINISH: MANGANESE ROXPOST
LOCATION: REFER TO DETAIL: A-107-04

2A GRANITE CURTAIN WALL BASE

COLOUR: POLISHED
FINISH: POLISHED

2B GRANITE - BRICK BASE

COLOUR: POLISHED
FINISH: POLISHED

3 PREFINISHED ALUMINUM WINDOW WALL - VISION PANEL

ALUM. COLOUR: EXTERIOR: PPG INTERIOR DURAMAX XL STEEL CITY SILVER
GLASS TYPE: CLEAR INNER & OUTER LITE, GUARDIAN SIGNALED - SUPERNEUTRAL 85% ON SURFACE 2

3A PREFINISHED ALUMINUM WINDOW WALL - VISION PANEL FRIT PATTERN

ALUM. COLOUR: EXTERIOR: PPG INTERIOR DURAMAX XL STEEL CITY SILVER
GLASS TYPE: CLEAR INNER & OUTER LITE, GUARDIAN SIGNALED - SUPERNEUTRAL 85% ON SURFACE 2

3B PREFINISHED ALUMINUM WINDOW WALL - OPERABLE AWNINGS

ALUM. COLOUR: EXTERIOR: PPG INTERIOR DURAMAX XL STEEL CITY SILVER
GLASS TYPE: CLEAR INNER & OUTER LITE, GUARDIAN SIGNALED - SUPERNEUTRAL 85% ON SURFACE 2

3C PREFINISHED ALUMINUM WINDOW WALL - OPERABLE AWNING FRIT PATTERN

ALUM. COLOUR: EXTERIOR: PPG INTERIOR DURAMAX XL STEEL CITY SILVER
GLASS TYPE: CLEAR INNER & OUTER LITE, GUARDIAN SIGNALED - SUPERNEUTRAL 85% ON SURFACE 2

3D PREFINISHED ALUMINUM WINDOW WALL - GLASS SPANDREL PANEL

ALUM. COLOUR: EXTERIOR: PPG INTERIOR DURAMAX XL STEEL CITY SILVER
GLASS TYPE: CLEAR HEAT SOAKED TINTED GLASS
LOCATION: REFER TO DETAIL: A-107-04

3E PREFINISHED ALUMINUM WINDOW WALL - METAL SPANDREL PANEL

ALUM. COLOUR: EXTERIOR: PPG INTERIOR DURAMAX XL STEEL CITY SILVER
METAL PANEL: PPG INTERIOR DURAMAX XL STEEL CITY SILVER

3F PREFINISHED ALUMINUM WINDOW WALL - METAL LOUVER

ALUM. COLOUR: EXTERIOR: PPG INTERIOR DURAMAX XL STEEL CITY SILVER
METAL LOUVER: PPG INTERIOR DURAMAX XL STEEL CITY SILVER

3G PREFINISHED ALUMINUM WINDOW WALL - METAL SLAB COVER

ALUM. COLOUR: EXTERIOR: PPG INTERIOR DURAMAX XL STEEL CITY SILVER
SLAB COVER: PPG INTERIOR DURAMAX XL STEEL CITY SILVER

4 PREFINISHED STOREFRONT CURTAINWALL - VISION PANEL (GROUND FLOOR)

ALUM. COLOUR: EXTERIOR: PPG INTERIOR DURAMAX XL STEEL CITY SILVER
GLASS TYPE: CLEAR INNER & OUTER LITE, GUARDIAN SIGNALED - SUPERNEUTRAL 85% ON SURFACE 2

4A PREFINISHED STOREFRONT CURTAINWALL - VISION PANEL FRIT PATTERN (GROUND FLOOR)

ALUM. COLOUR: EXTERIOR: PPG INTERIOR DURAMAX XL STEEL CITY SILVER
GLASS TYPE: CLEAR INNER & OUTER LITE, GUARDIAN SIGNALED - SUPERNEUTRAL 85% ON SURFACE 2

4B PREFINISHED STOREFRONT CURTAINWALL - SHADOW BOX (GROUND FLOOR)

ALUM. COLOUR: EXTERIOR: PPG INTERIOR DURAMAX XL STEEL CITY SILVER
GLASS TYPE: CLEAR INNER & OUTER LITE, GUARDIAN SIGNALED - SUPERNEUTRAL 85% ON SURFACE 2

4C PREFINISHED STOREFRONT CURTAINWALL - GLASS SPANDREL PANEL (GROUND FLOOR)

ALUM. COLOUR: EXTERIOR: PPG INTERIOR DURAMAX XL STEEL CITY SILVER
GLASS TYPE: CLEAR HEAT SOAKED TINTED GLASS
LOCATION: REFER TO DETAIL: A-107-04

4D PREFINISHED STOREFRONT CURTAINWALL - METAL LOUVER (GROUND FLOOR)

ALUM. COLOUR: EXTERIOR: PPG INTERIOR DURAMAX XL STEEL CITY SILVER
METAL LOUVER: PPG INTERIOR DURAMAX XL STEEL CITY SILVER

4E PREFINISHED STOREFRONT CURTAINWALL - METAL SPANDREL PANEL (GROUND FLOOR)

ALUM. COLOUR: EXTERIOR: PPG INTERIOR DURAMAX XL STEEL CITY SILVER
METAL PANEL: PPG INTERIOR DURAMAX XL STEEL CITY SILVER

5 PREFINISHED ALUMINUM METAL SLAB COVER (AT BRICK)

ALUM. COLOUR: PPG INTERIOR DURAMAX XL STEEL CITY SILVER

6 PREFINISHED ALUMINUM METAL CANOPY

ALUM. COLOUR: PPG INTERIOR DURAMAX XL STEEL CITY SILVER

7 ARCHITECTURAL METAL LOUVER

COLOUR: PPG INTERIOR DURAMAX XL STEEL CITY SILVER

8 EXTERIOR INSULATED FINISH SYSTEM (EIFS)

EIFS COLOUR: TO BE DETERMINED

9 PIN MOUNTED METAL SIGNAGE - GROUND FLOOR (RETAIL)

ALUM. COLOUR: TO BE DETERMINED

10 BANNER - WIRE METAL MESH - GROUND FLOOR / FRESH AIR PLENUM


COLOUR: TO BE DETERMINED

11 EXTERIOR SURFACE MOUNTED LIGHT FIXTURE


DESCRIPTION: TO BE DETERMINED
LOCATION: REFER TO ELECTRICAL DRAWINGS

Exterior Railing Type Legend 4
A4-02

Exterior Finish Legend 3
A4-02

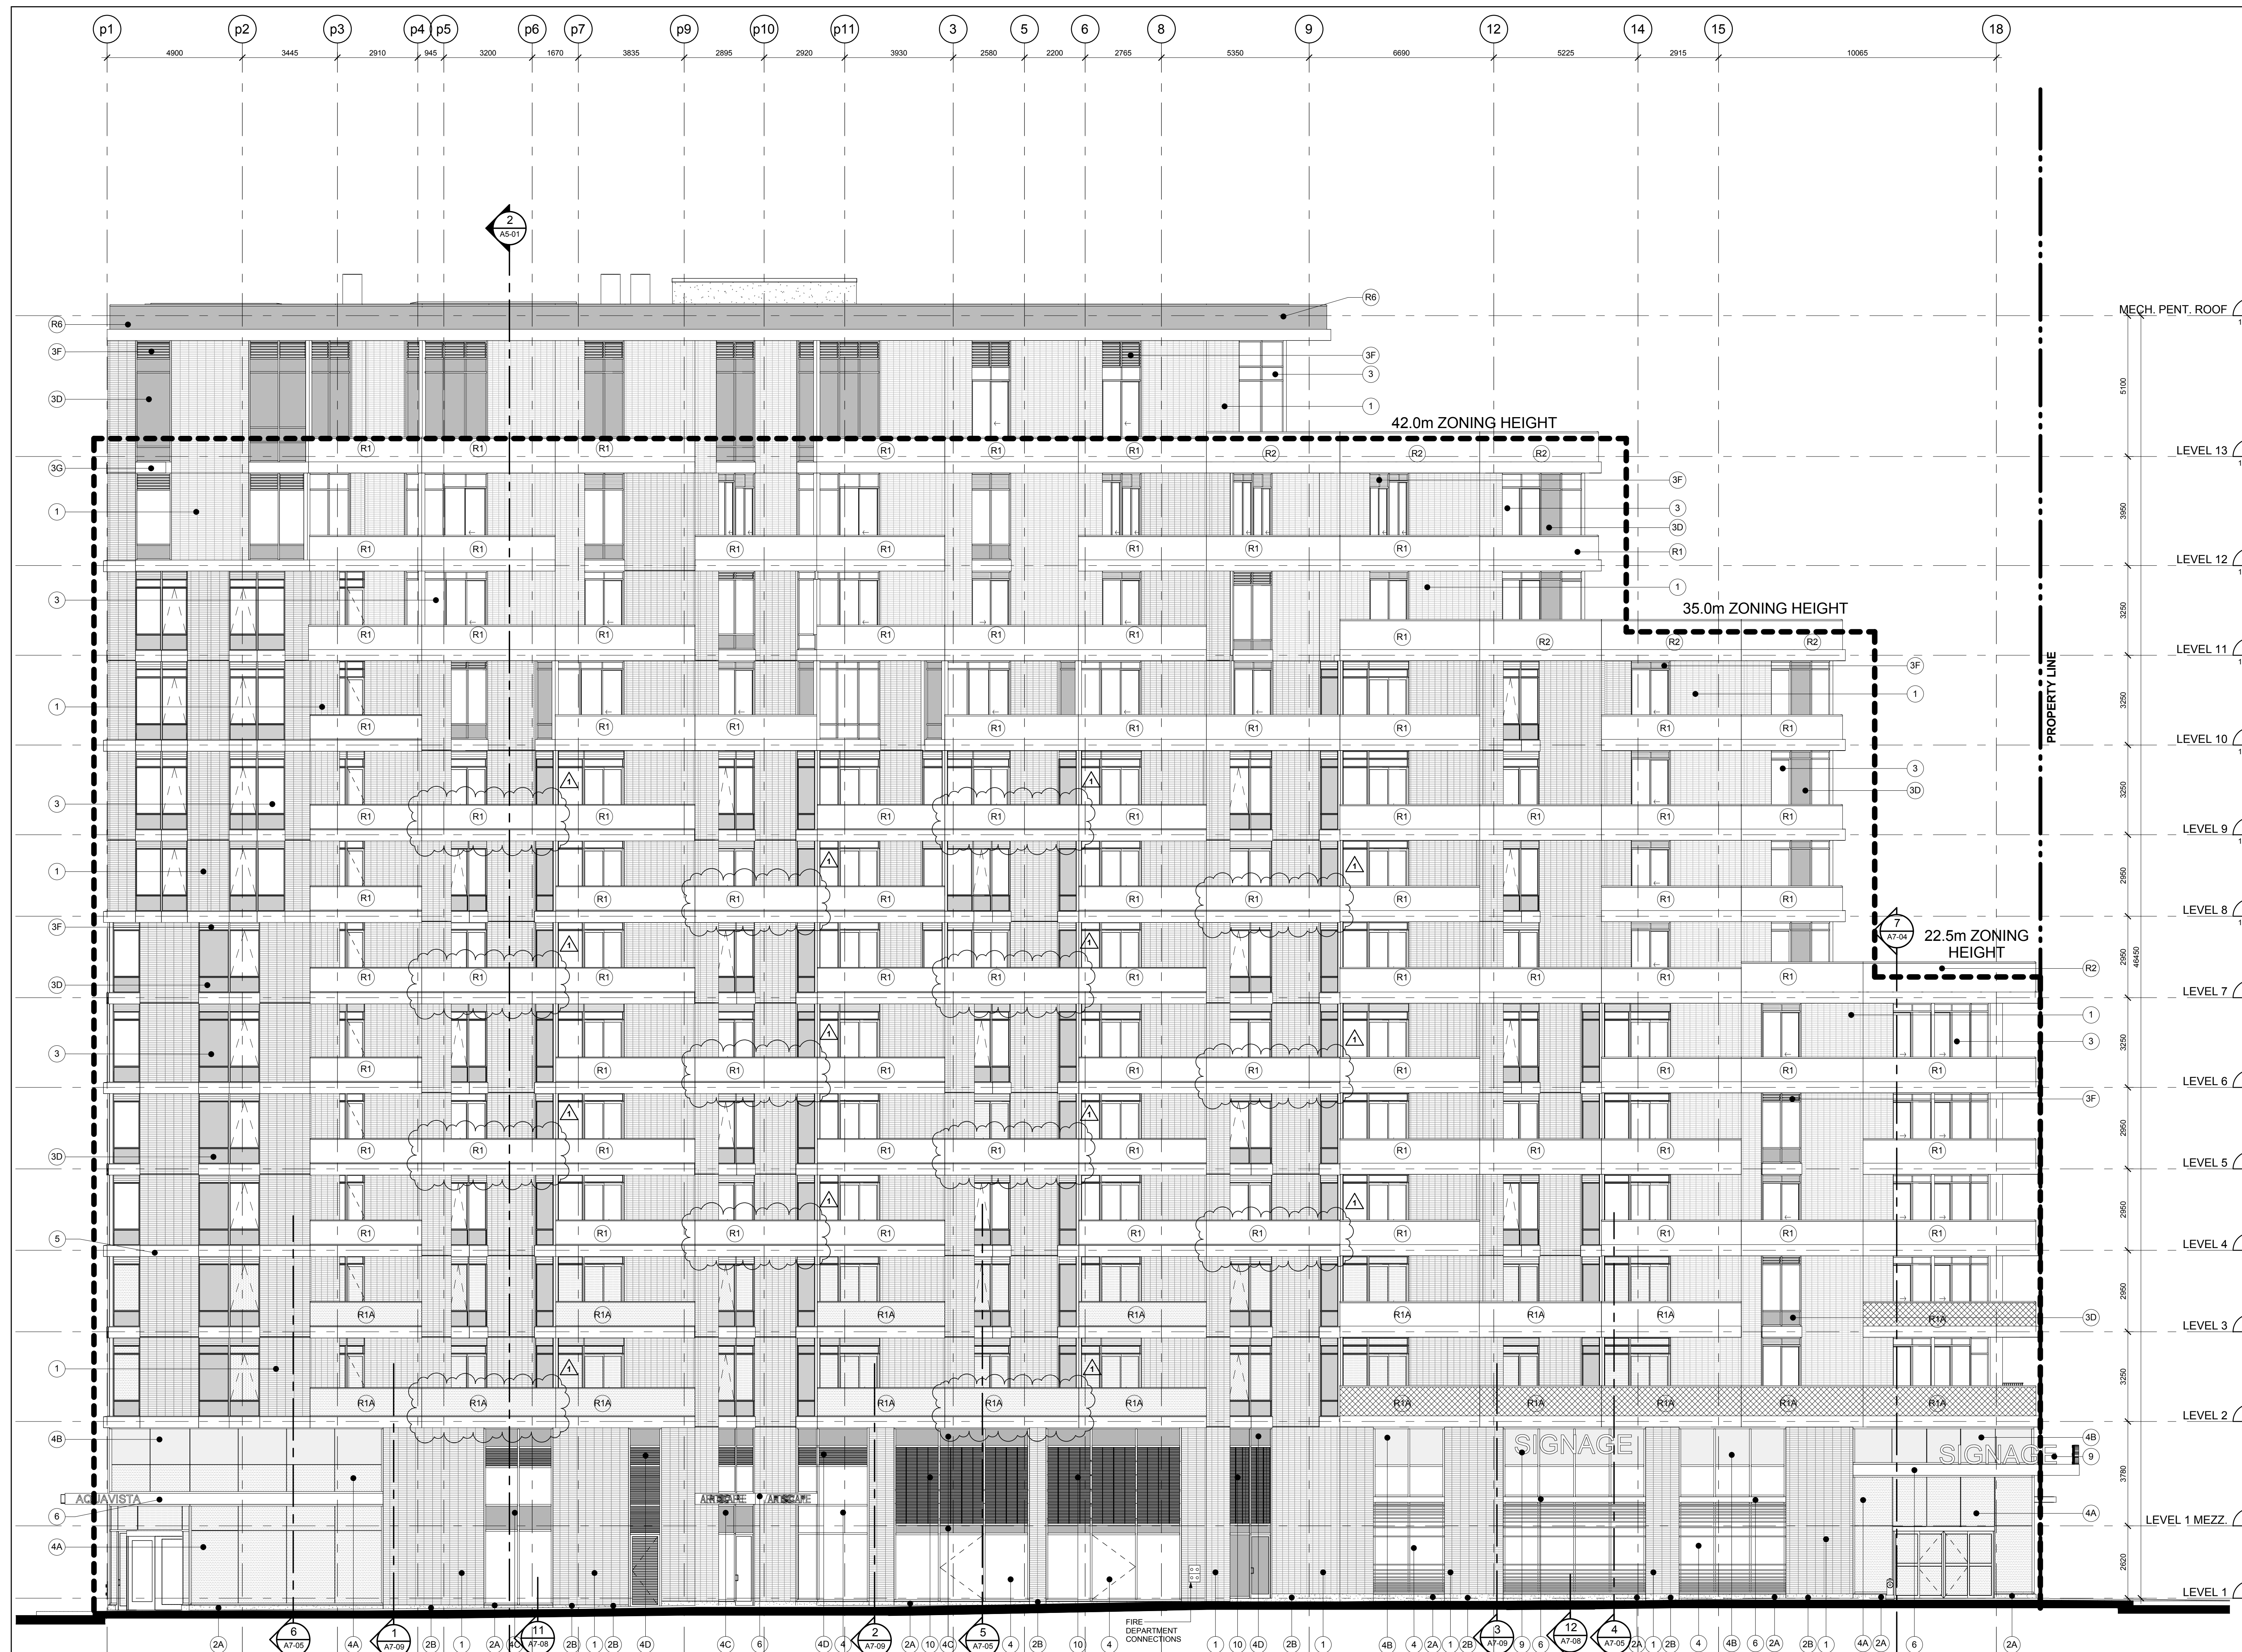

West Elevation 2
A4-02

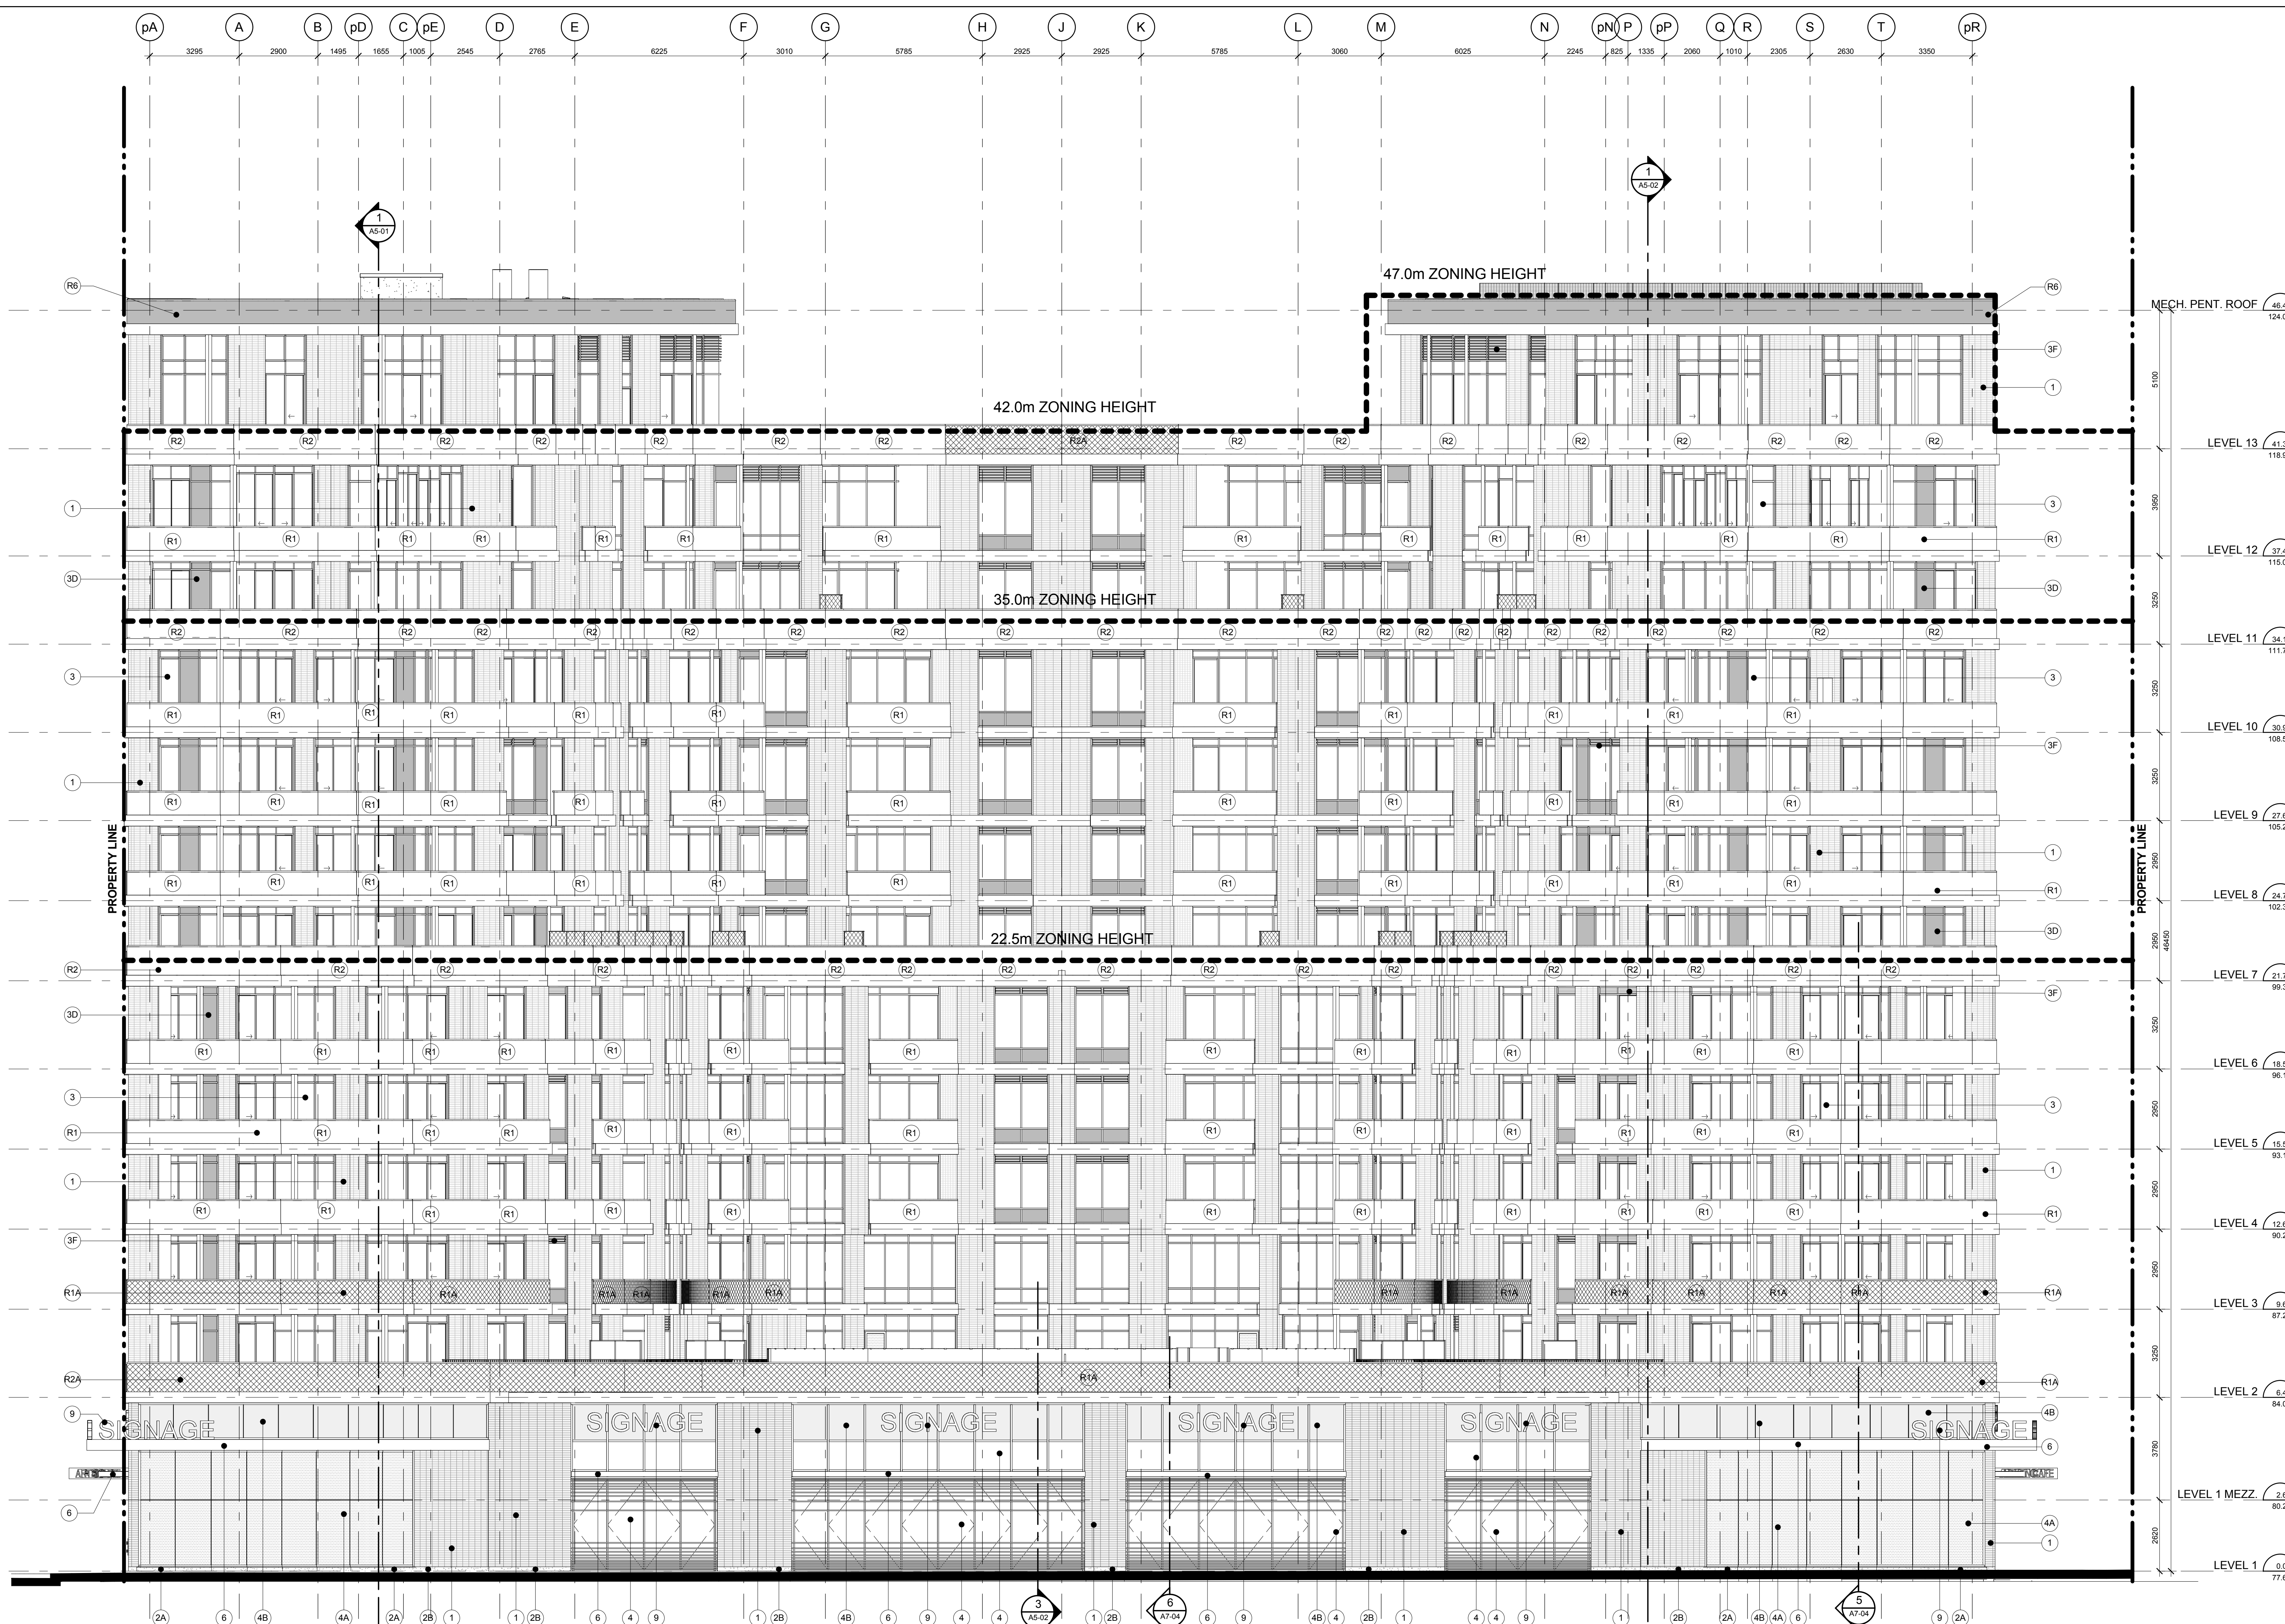

South Elevation 1
A4-02